


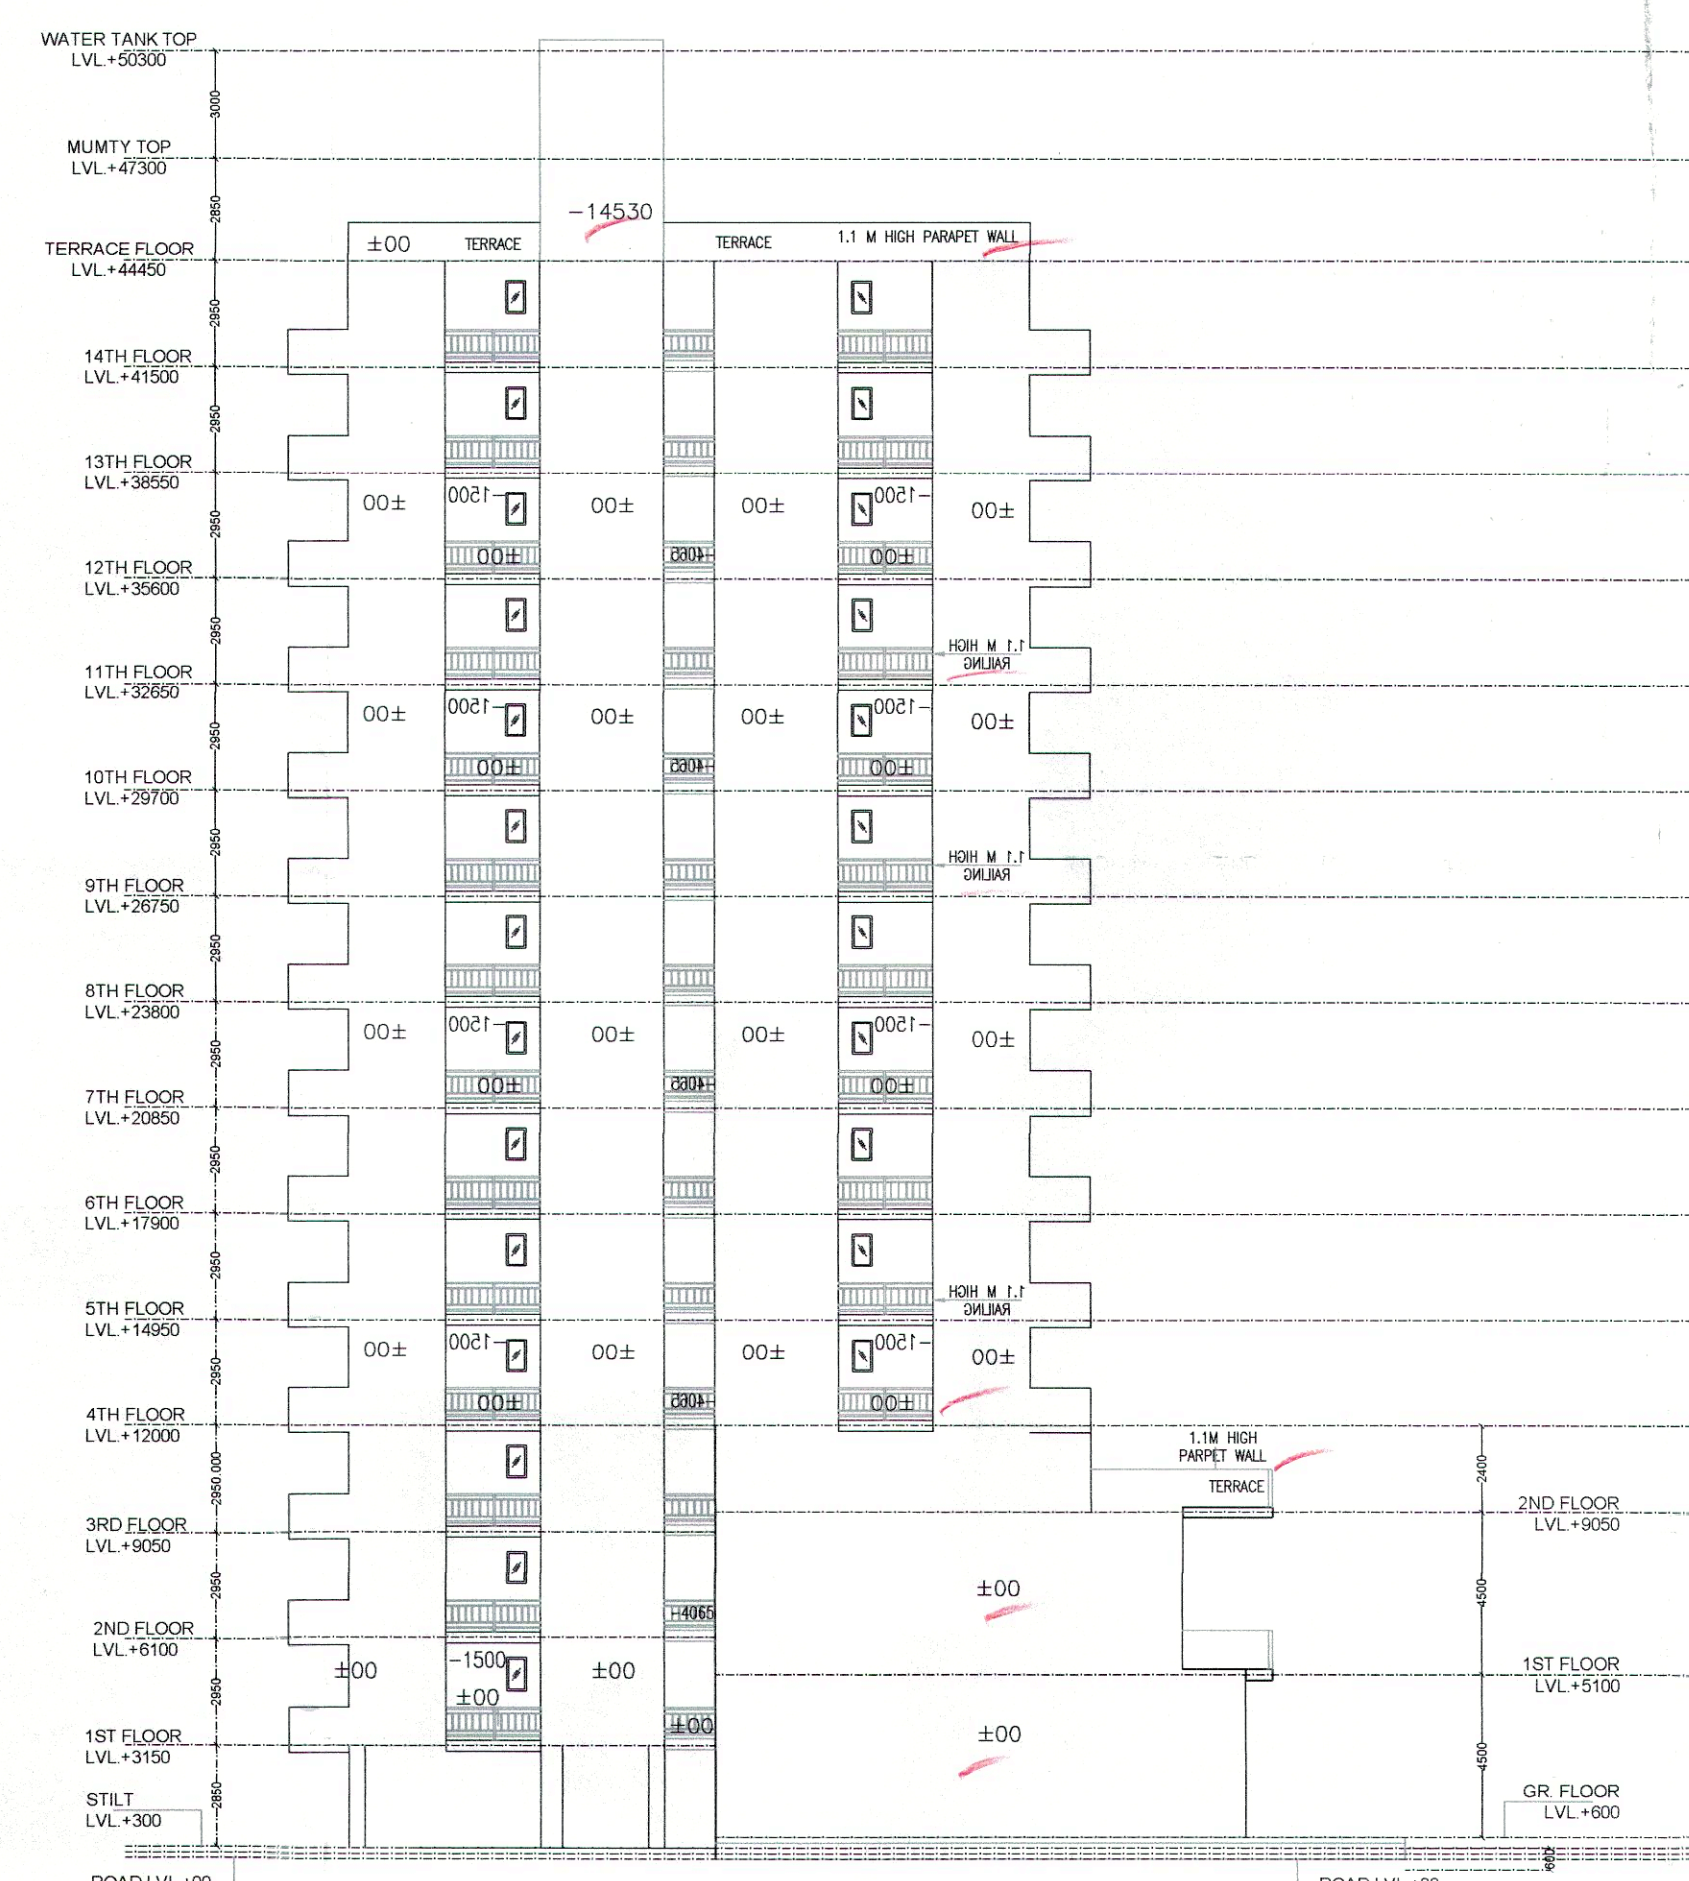


ELEVATION - 1



ELEVATION-4



ELEVATION- 2

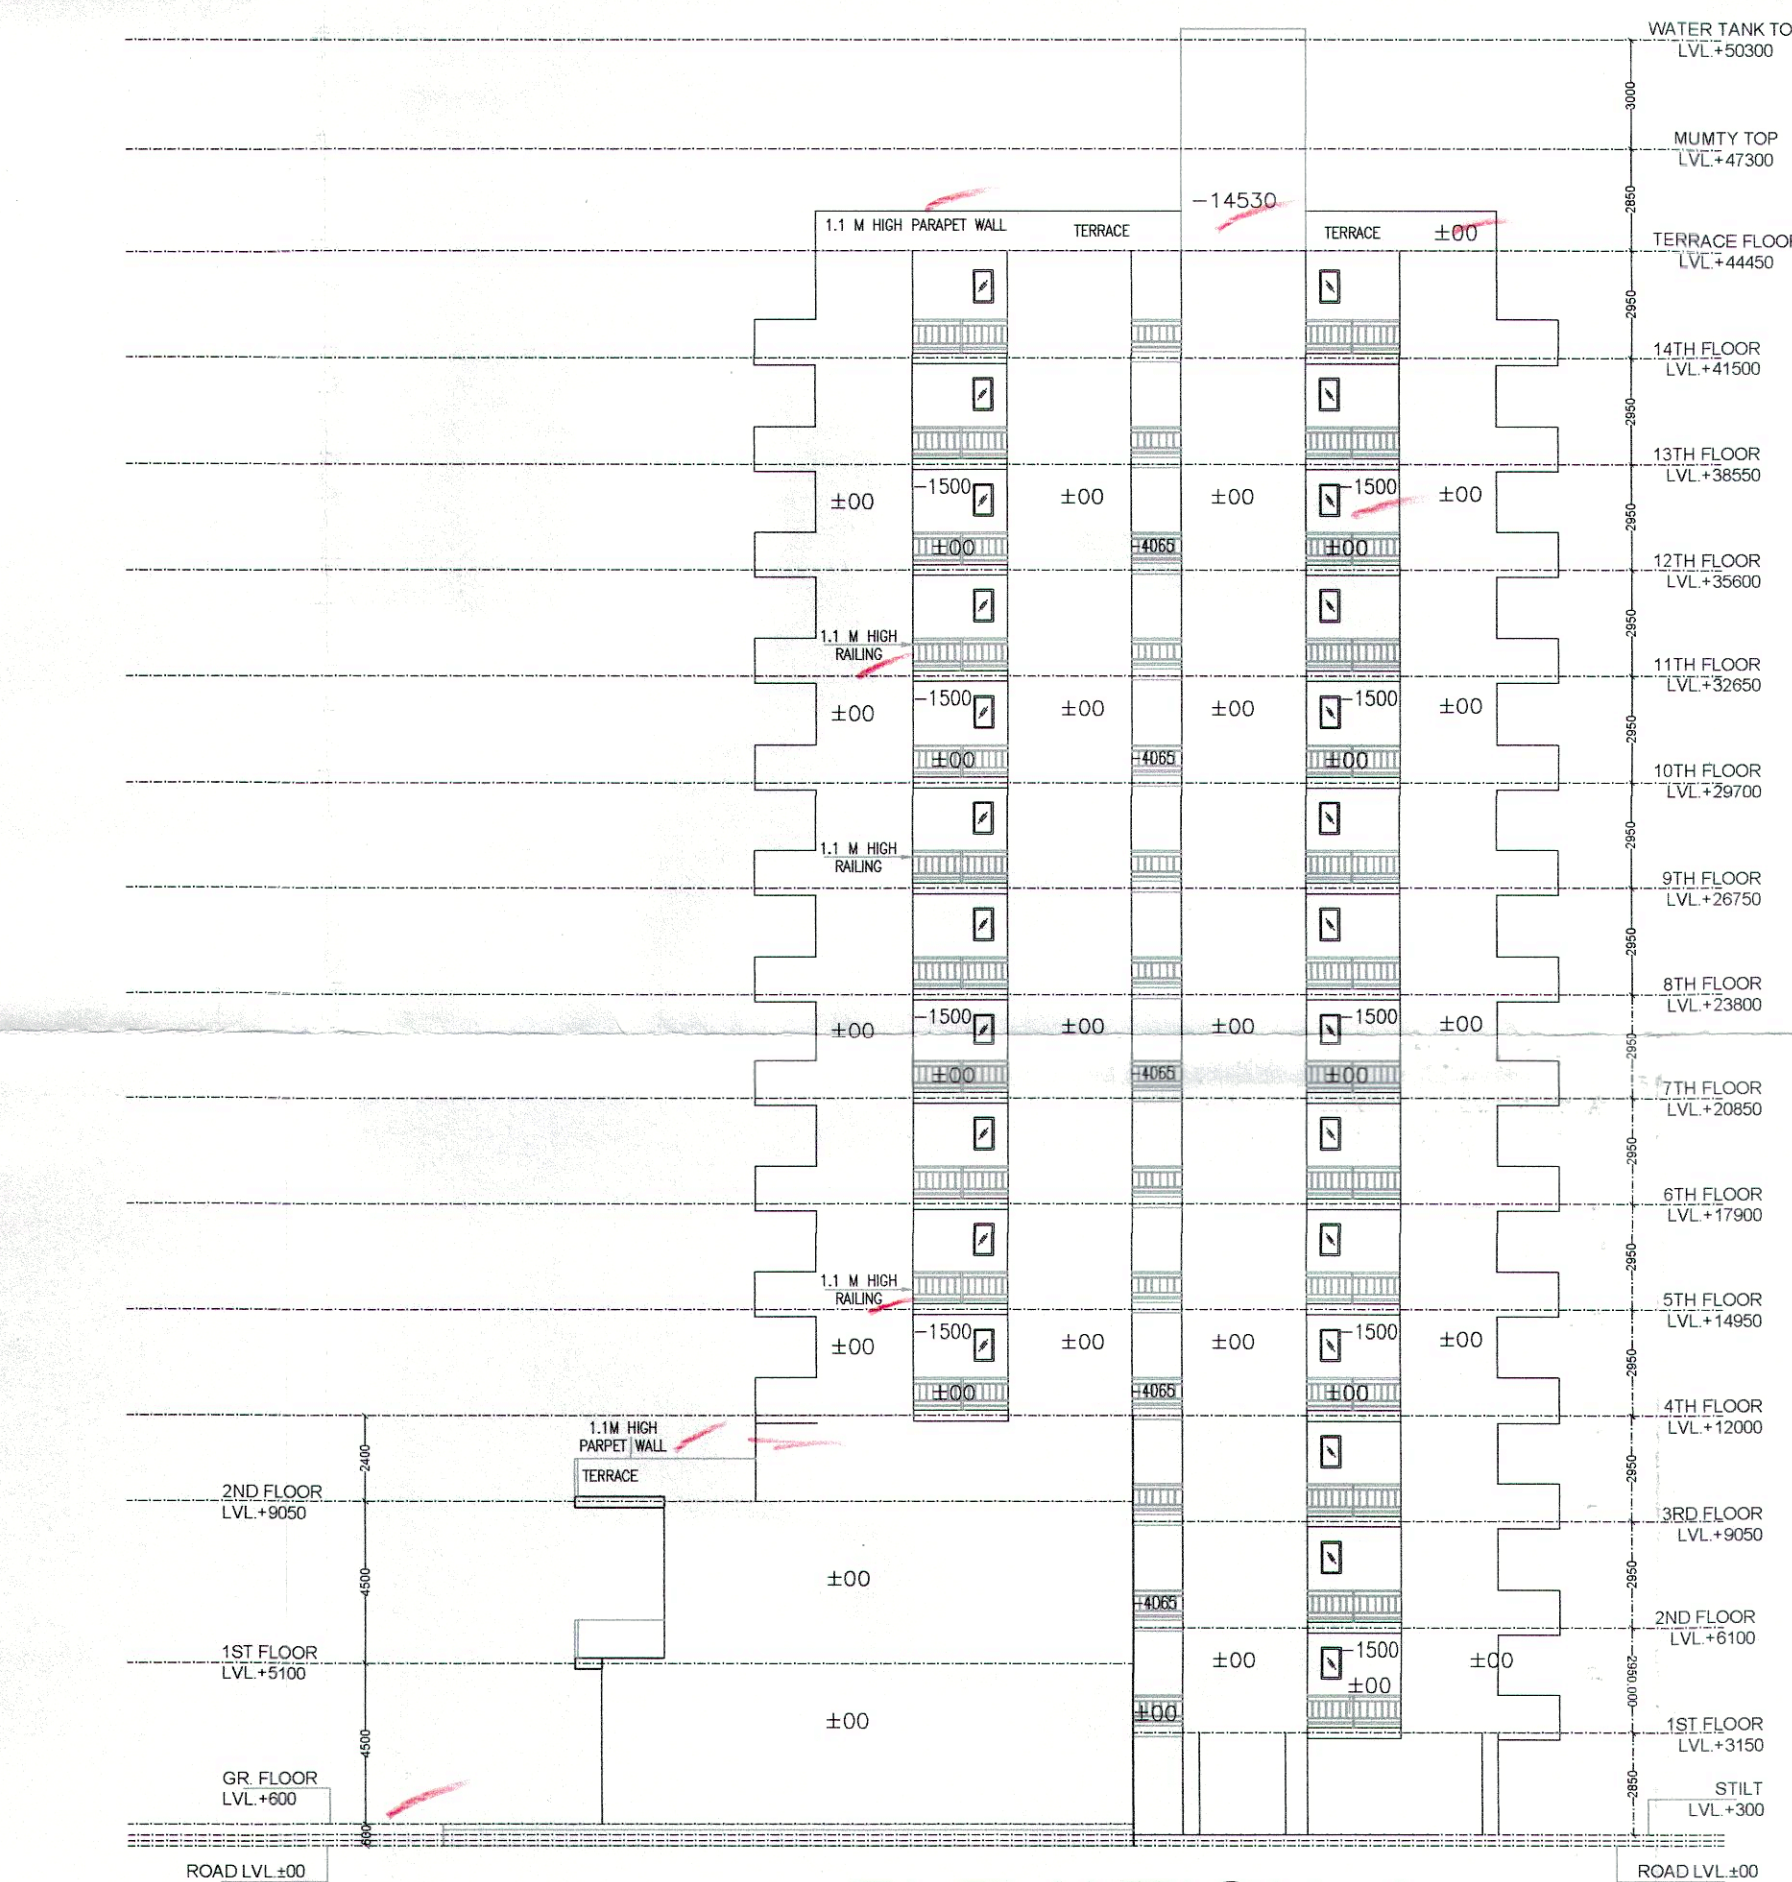

ELEVATION-4

DTP (HQ)
 STP (HQ)
 Member
 BPAC
 NARINDER KUMAR
 JI (HQ)
 DDT (HQ)
 Member
 BPAC

SANCTIONED
 MEMO NO.:
 DATED:

- NOTES:
1. ALL DIMENSIONS IN MM.
 2. ALL INTERNAL WALLS ARE 100MM BLOCK WORK AND EXTERNAL WALLS ARE 150MM THICK RCC WALL.
 3. LIFT SHALL BE WITH 100% POWER BACKUP.
 4. SCOOTER PARKING PROVIDED AT STILT (0.8X2.5)

PROJECT:
 PROPOSED BUILDING PLAN FOR AFFORDABLE GROUP HOUSING COLONY FOR AN AREA MEASURING 4.175 ACRES (LICENCE NO. 16 DATED 01-02-2023) IN SECTOR-37, BAHADURGARH, DISTT. JHAJJAR BEING DEVELOPED BY H. L. RESIDENCY (PROPRIETORSHIP FIRM) THROUGH SMT. SHAILAJA W/O SH. RAKESH JOON.

ARCHITECT:-
VIKAS AHLAWAT ARCHITECTS
 ARCHITECTURE, INTERIORS, PLANNING
 Unit No.303, Nines Time Center, Suncity Sector-54, Golf Course Road Gurgaon
 O - 0124-4284293 M - 9899158486 Mail - ar.vikas.ahlawat@gmail.com
 OWNERS SIGNATURE:-
 H. L. Residency
 Authorised Signatory
 ARCHITECT SIGNATURE:-
 Ar. Vikas Ahlawat
 CHARTERED

DRAWING TITLE:
 TOWER B
 ELEVATIONS
 DATE:- FEB.2023
 SCALE:- 1:100 (A1)
 SHEET NO.
 T-8-43