


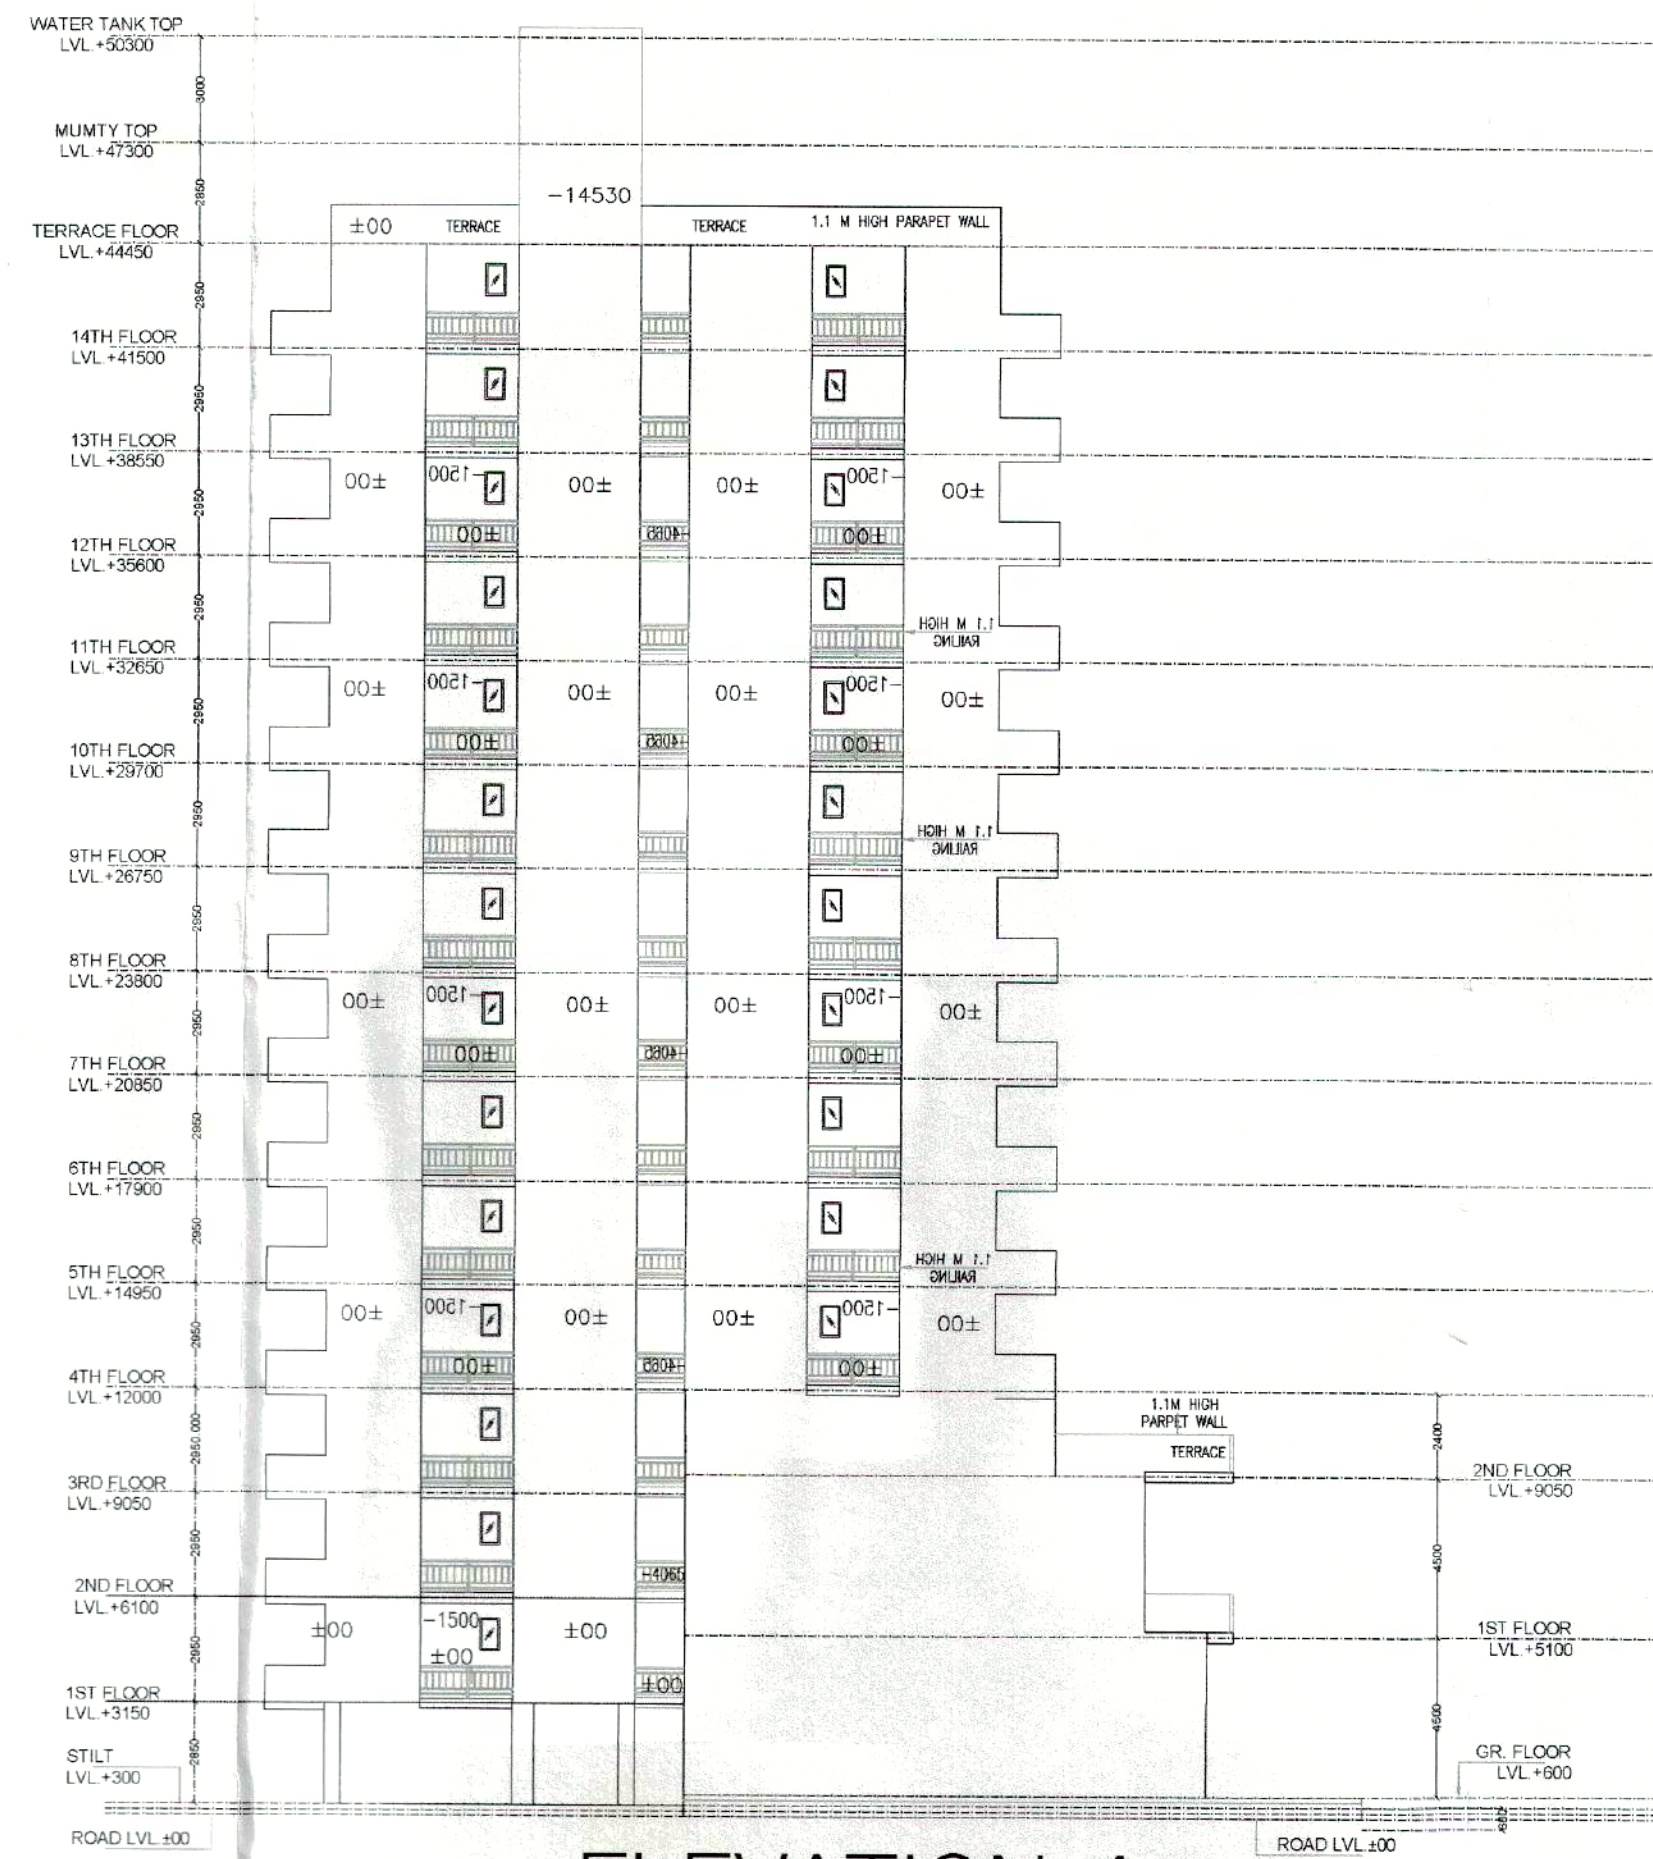

ELEVATION - 1




ELEVATION-4




SECTION- Y Y'



ELEVATION- 2

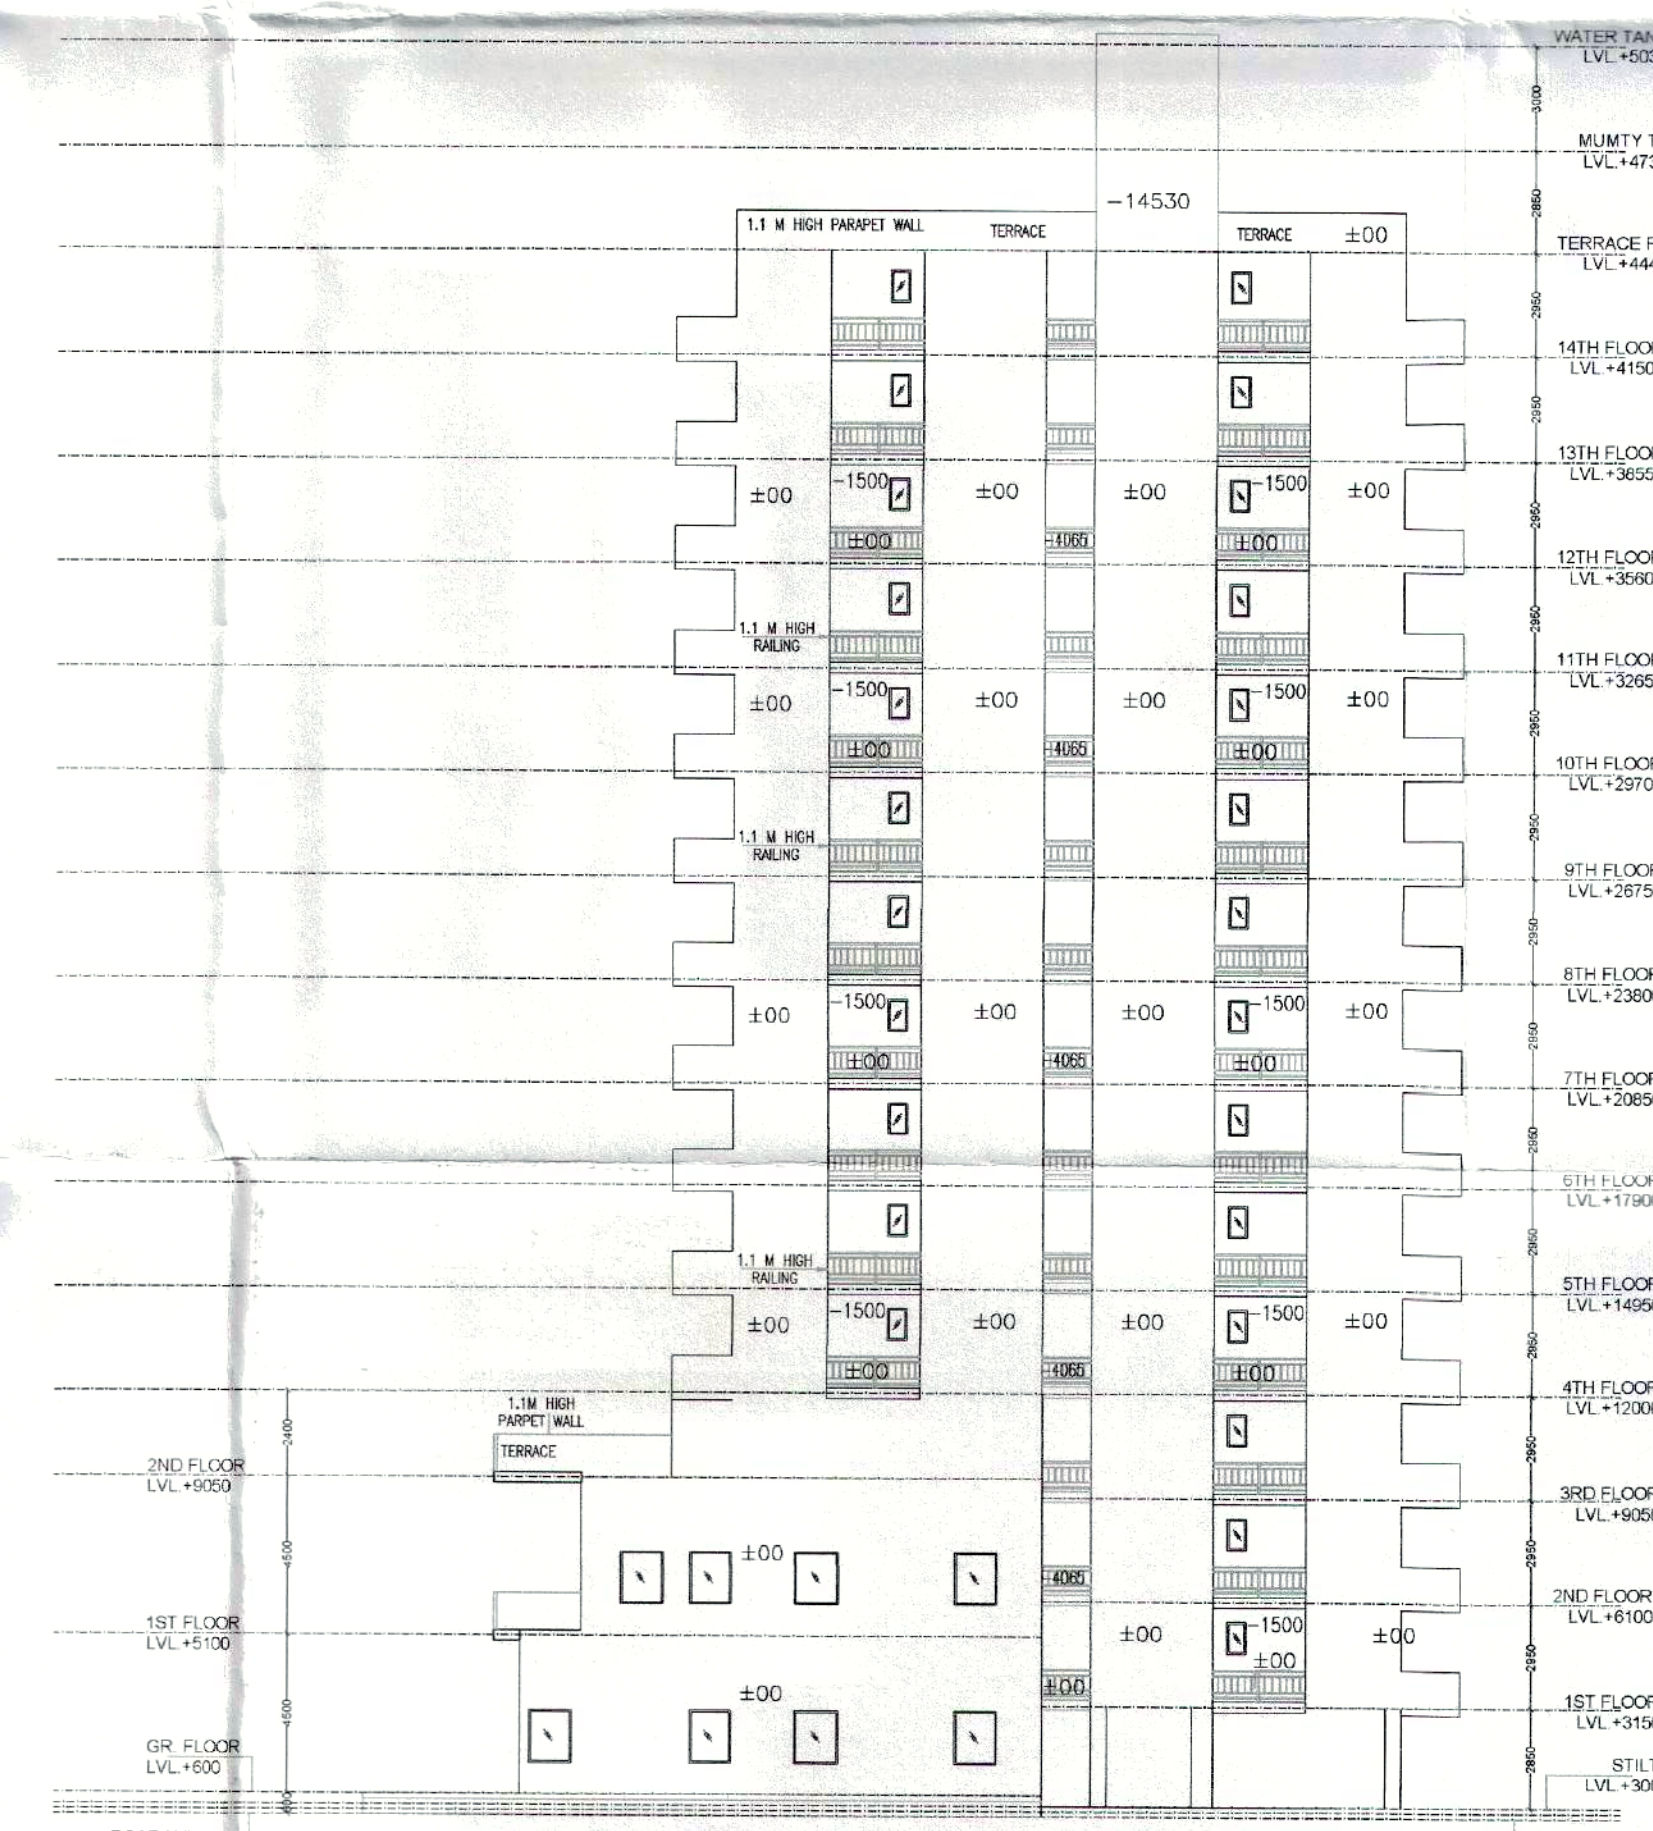

ELEVATION-4

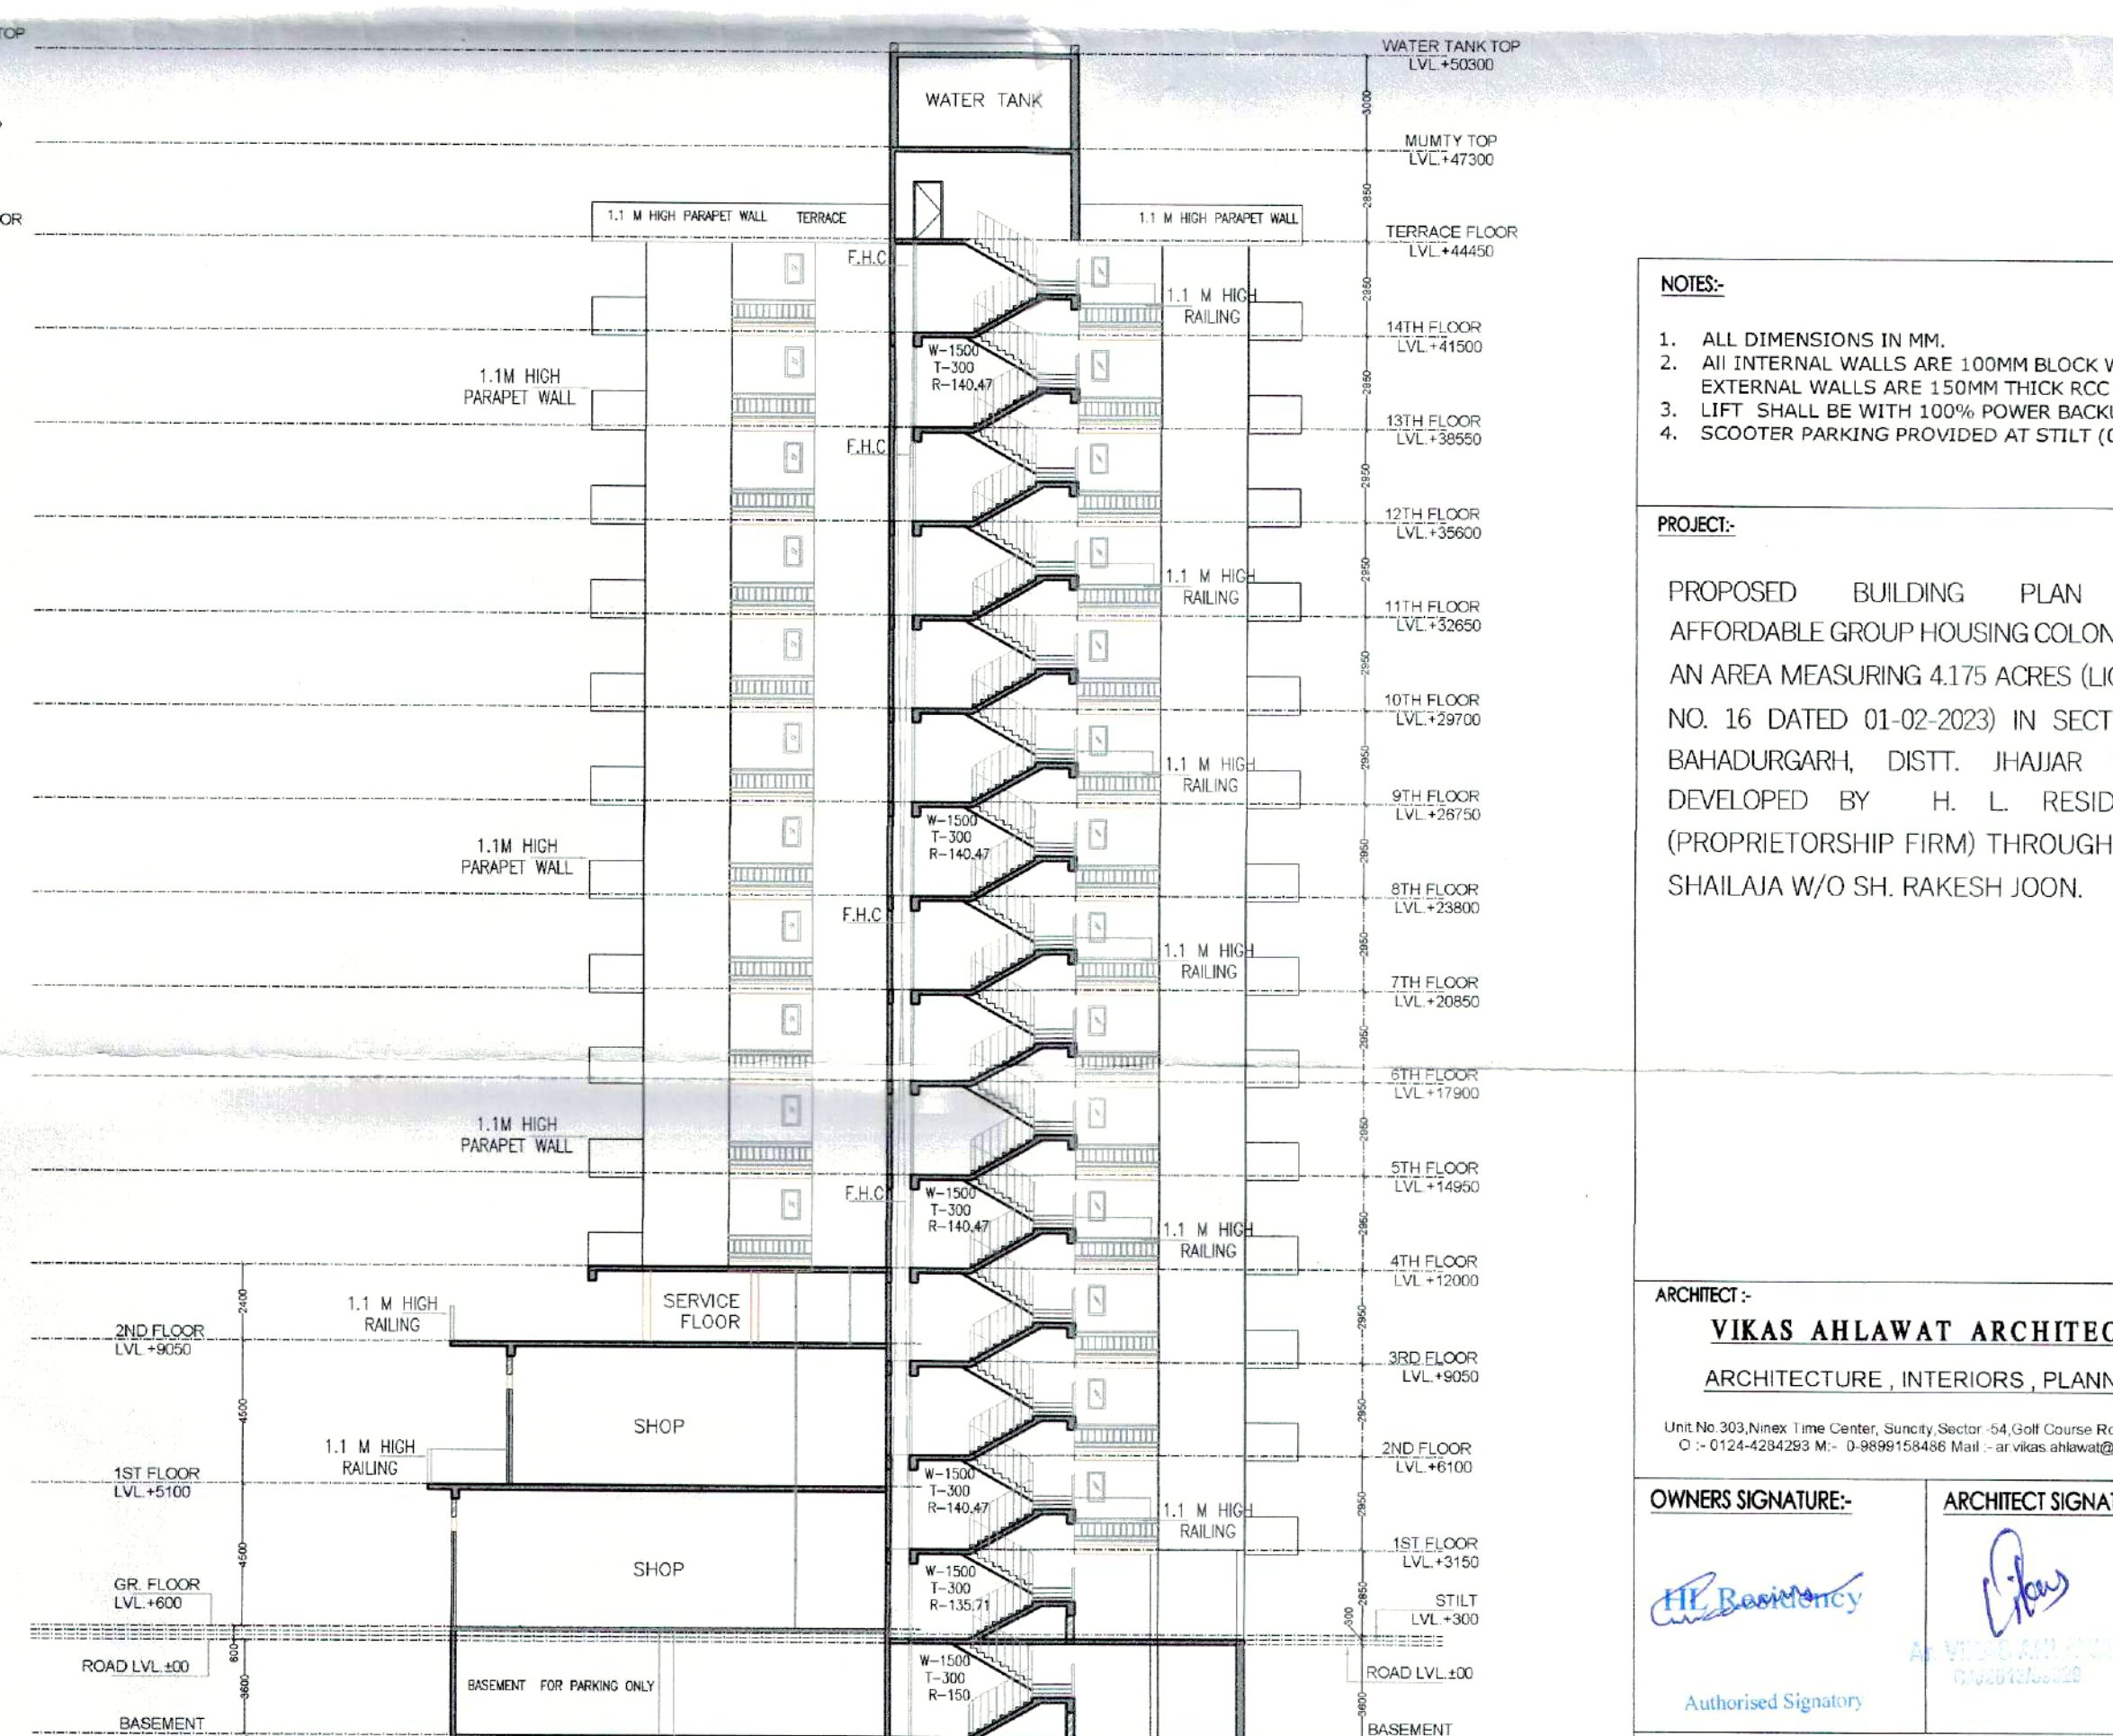

SECTION- X X'

- NOTES:
1. ALL DIMENSIONS IN MM.
 2. ALL INTERNAL WALLS ARE 100MM BLOCK WORK AND EXTERNAL WALLS ARE 150MM THICK RCC WALL.
 3. LIFT SHALL BE WITH 100% POWER BACKUP.
 4. SCOOTER PARKING PROVIDED AT STILT (6.8X2.5)

PROJECT:

PROPOSED BUILDING PLAN FOR AFFORDABLE GROUP HOUSING COLONY FOR AN AREA MEASURING 4.175 ACRES (LICENCE NO. 16 DATED 01-02-2023) IN SECTOR-37, BAHADURGARH-1, DISTT. JHAIJAR BEING DEVELOPED BY H. L. RESIDENCY (PROPRIETORSHIP FIRM) THROUGH SMT. SHAILAJA W/O SH. RAKESH JOON.

ARCHITECT:

VIKAS AHLAWAT ARCHITECTS
ARCHITECTURE, INTERIORS, PLANNING

Unit No. 303, Annex 1, Time Center, Sushik Sector-54, Golf Course Road, Gurgaon
O - 0124-284293 M - 08980158486 Mail - ar.vikas.ahlawat@gmail.com

OWNERS SIGNATURE:

ARCHITECT SIGNATURE:

Authorised Signatory

DRAWING TITLE:

TOWER D

ELEVATIONS & SECTIONS

DATE: FEB. 2023

SCALE: 1:100 (A1)

SHEET NO. T-D-03