



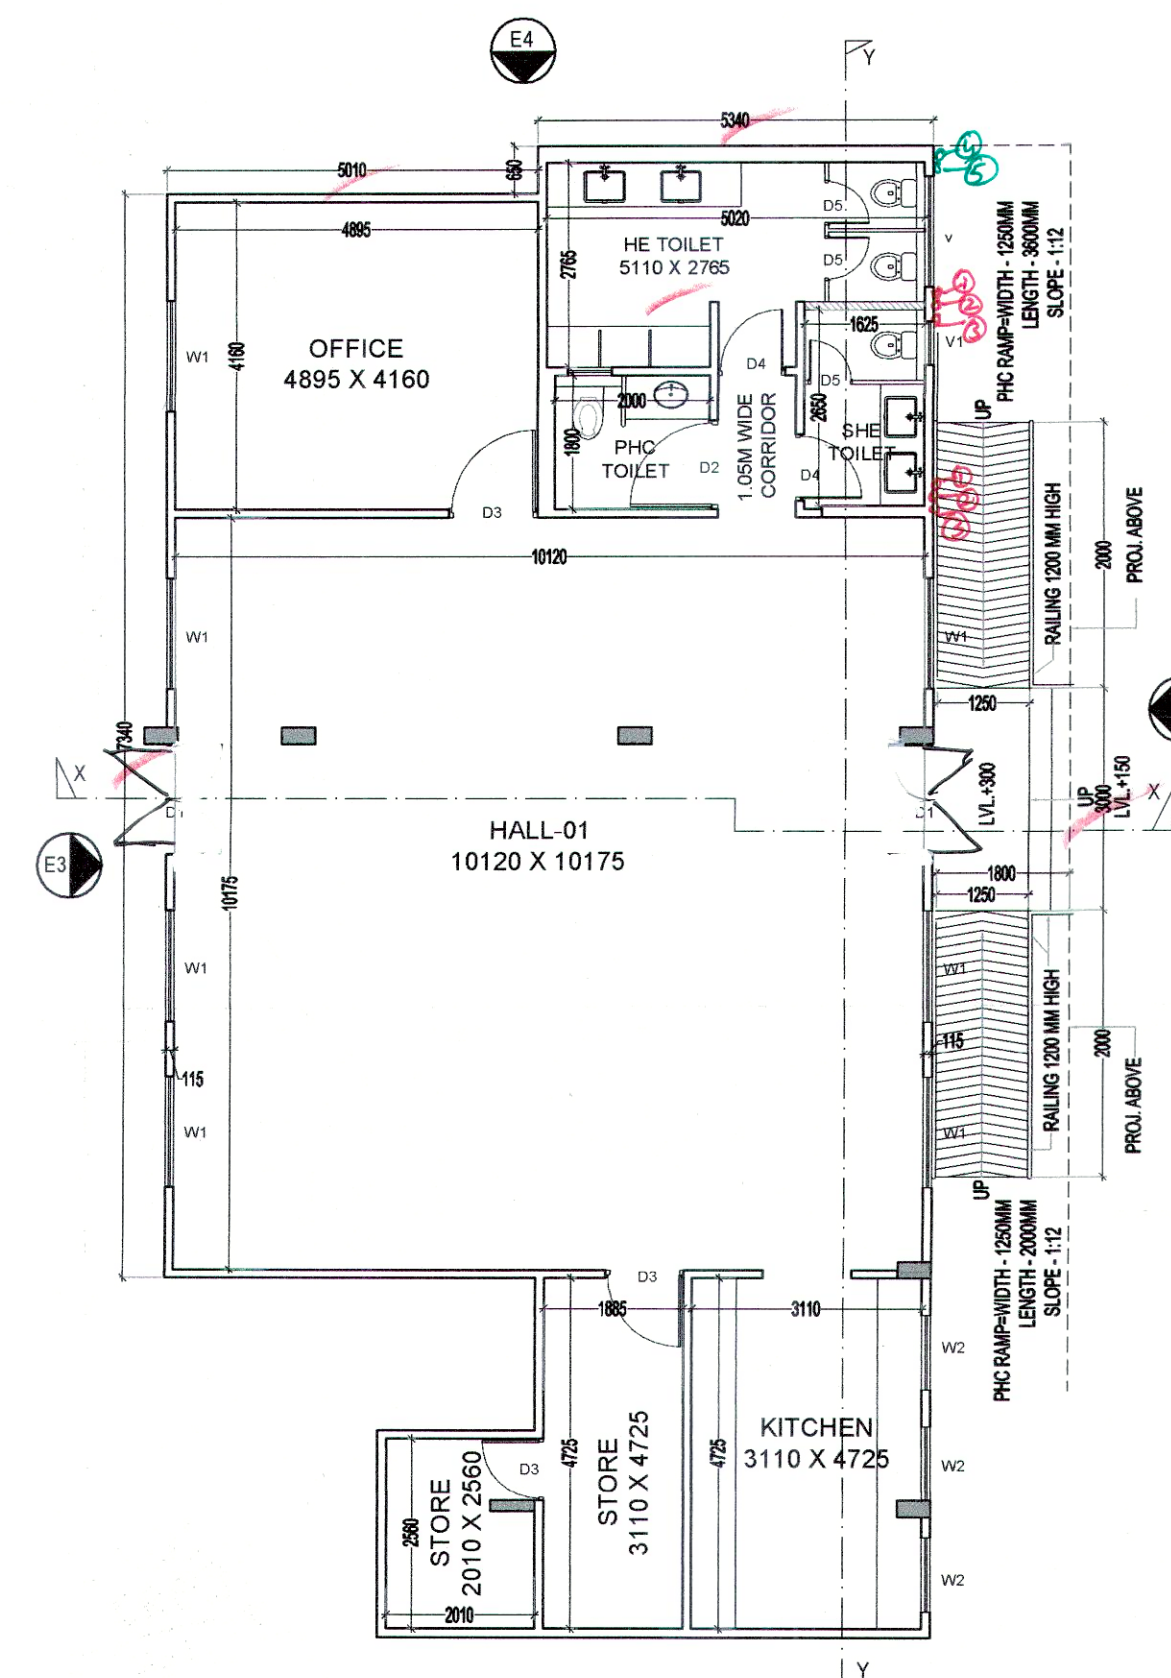


CRECHE / ANGANWADI
LAYOUT PLAN

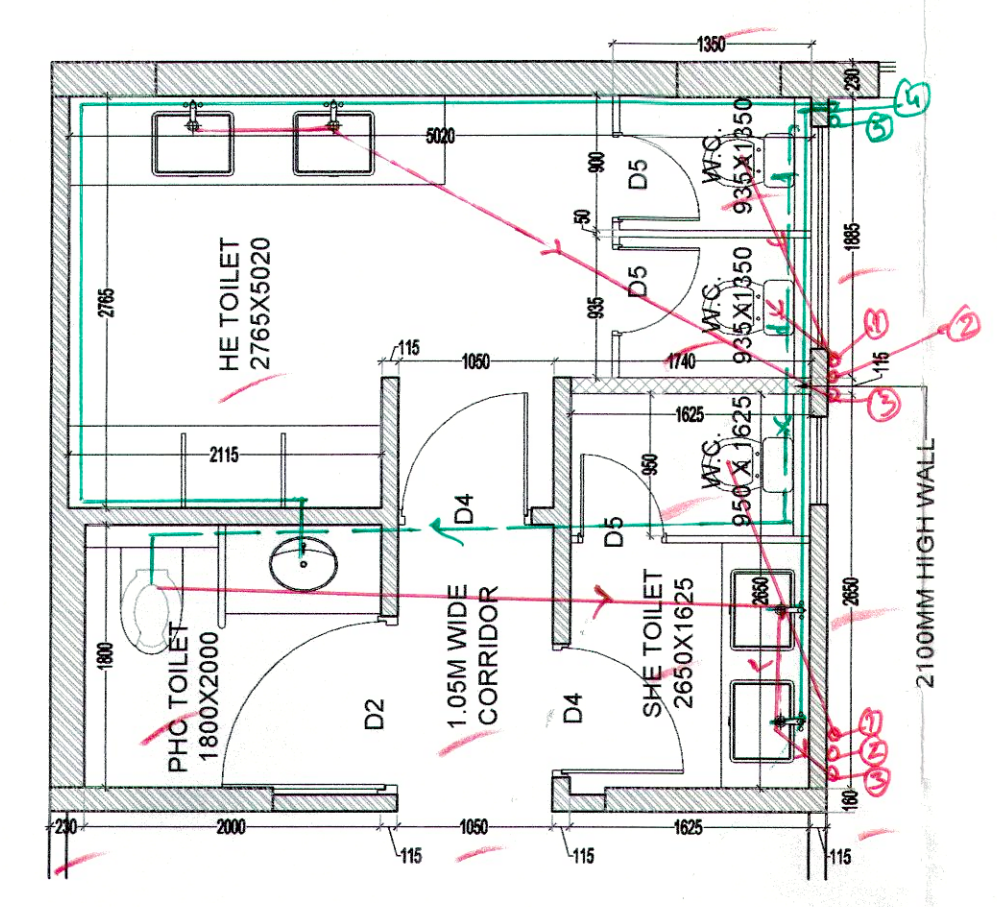


DETAIL-A

CRECHE					
CRECHE AREA					
ADDITIONS					
S.N.O.	NO.	PREFIX	LENGTH	BREATH	AREA
A	1	1	10.350	14.680	151.938
B	1	1	5.340	0.650	3.471
C	1	1	5.340	4.840	25.846
D	1	1	2.125	2.790	5.929
TOTAL ADDITION					187.183
SUBTRACTIONS					
S.N.O.	NO.	PREFIX	LENGTH	BREATH	AREA
1	0	0	0.000	0.000	0.000
TOTAL SUBTRACTION					0.000
TOTAL AREA CRECHE					187.183


DOOR WINDOW SCHIDULE					
NAME	WIDTH	HEIGHT	CILL	LINTEL	
D1	1500	2400	--	2400	
D2	1200	2400	--	2400	
D3	1050	2400	--	2400	
D4	900	2400	--	2400	
D5	600	2400	--	2400	
W1	1500	1800	600	2400	
W2	1000	1400	1000	2400	
V	1500	600	1800	2400	
V1	600	600	1800	2400	

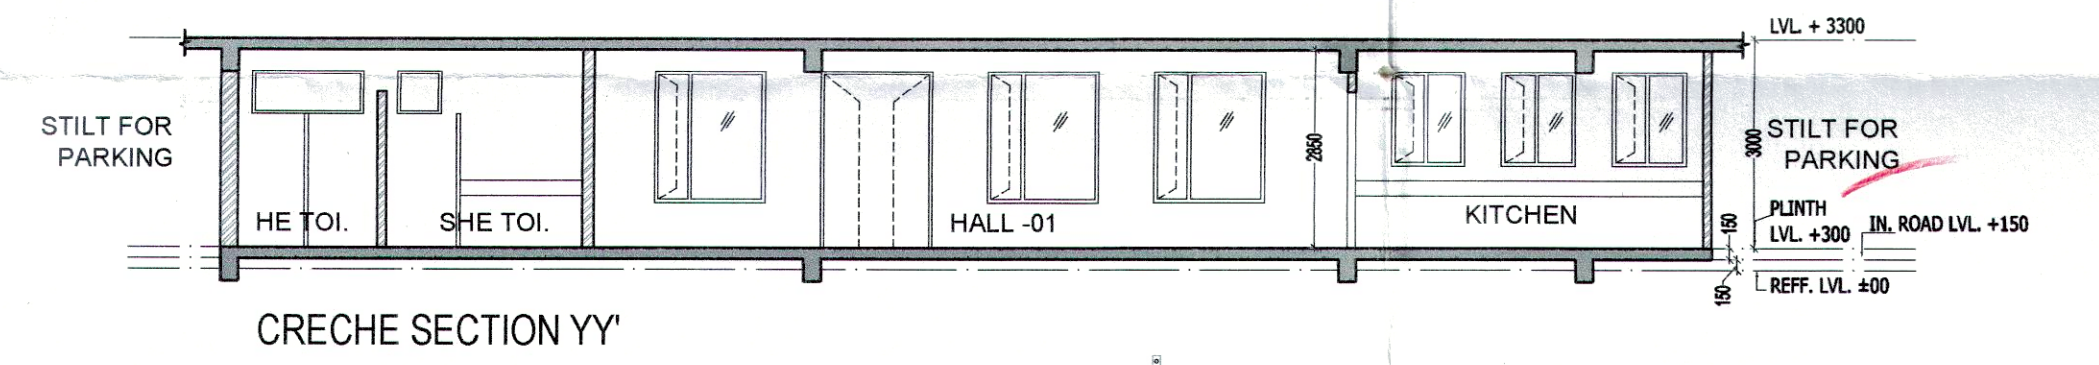


CRECHE SECTION YY'

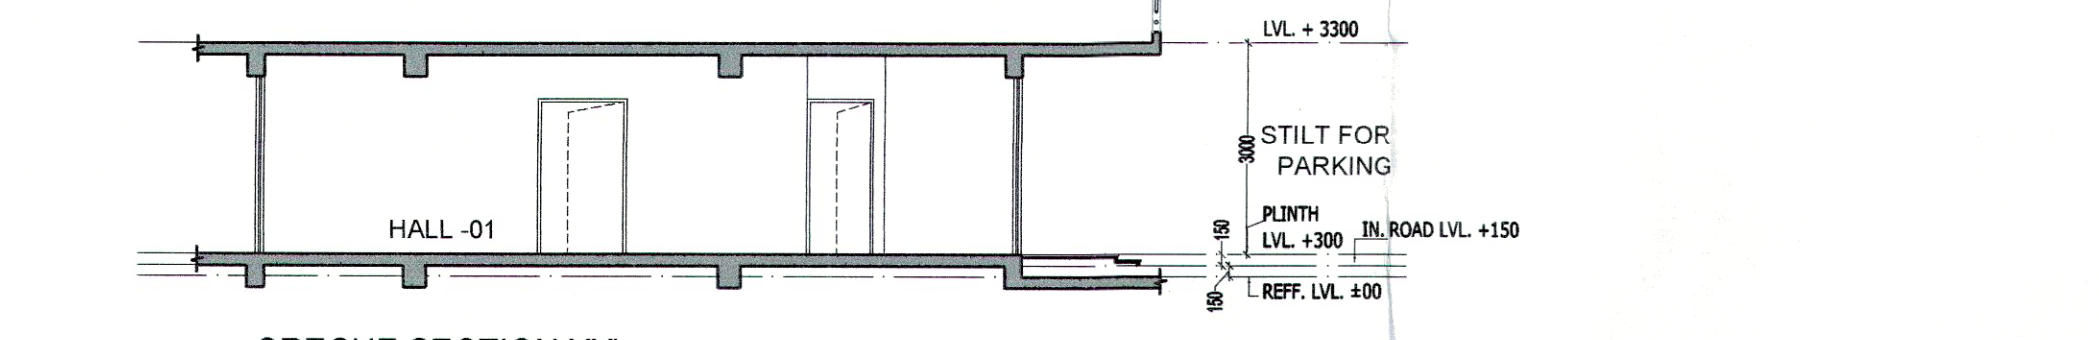


CRECHE SECTION XX'

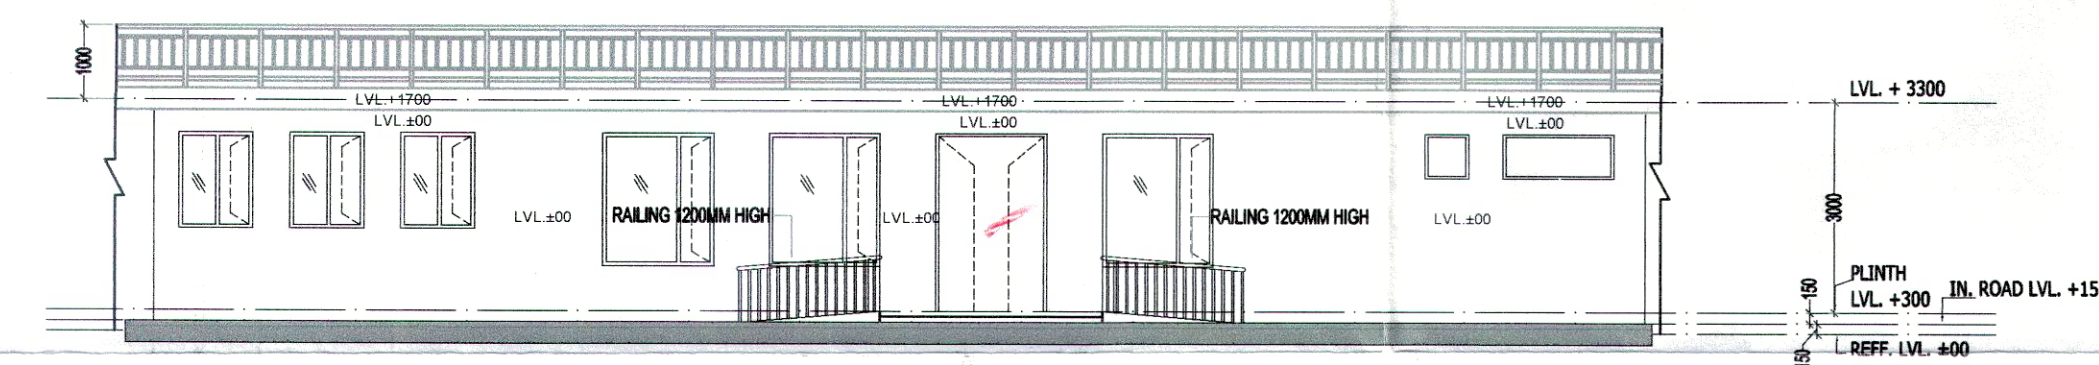


CRECHE ELEVATION-1

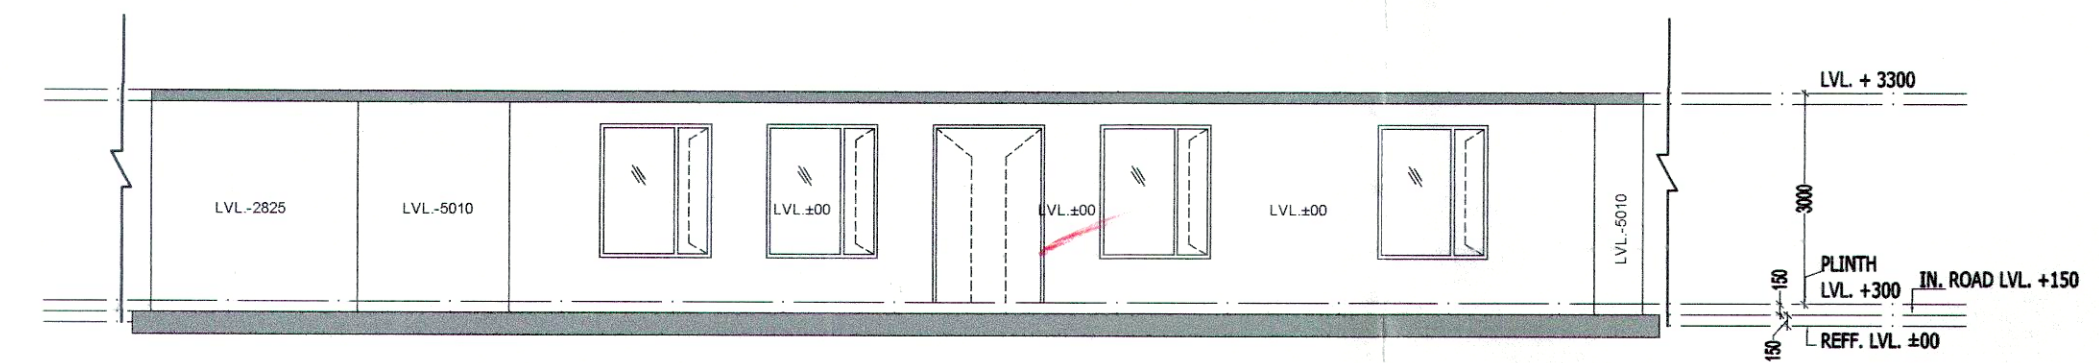


CRECHE ELEVATION-3

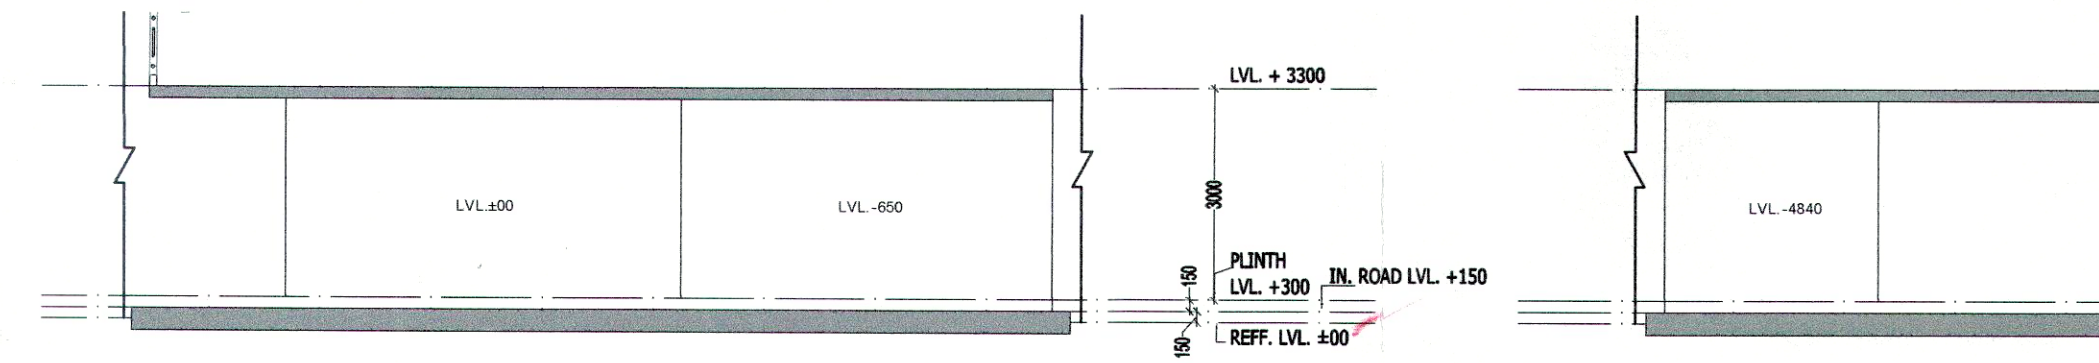

CRECHE ELEVATION-4

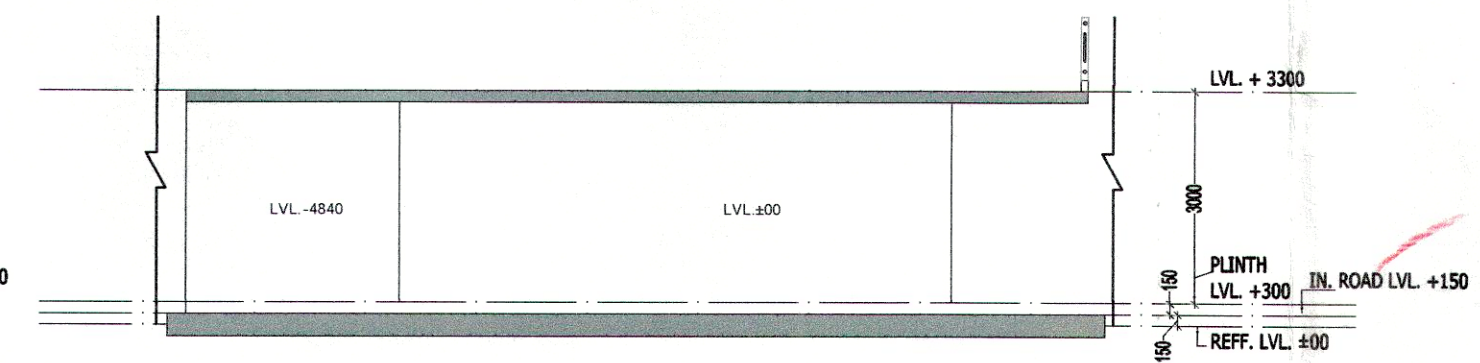


CRECHE ELEVATION-2

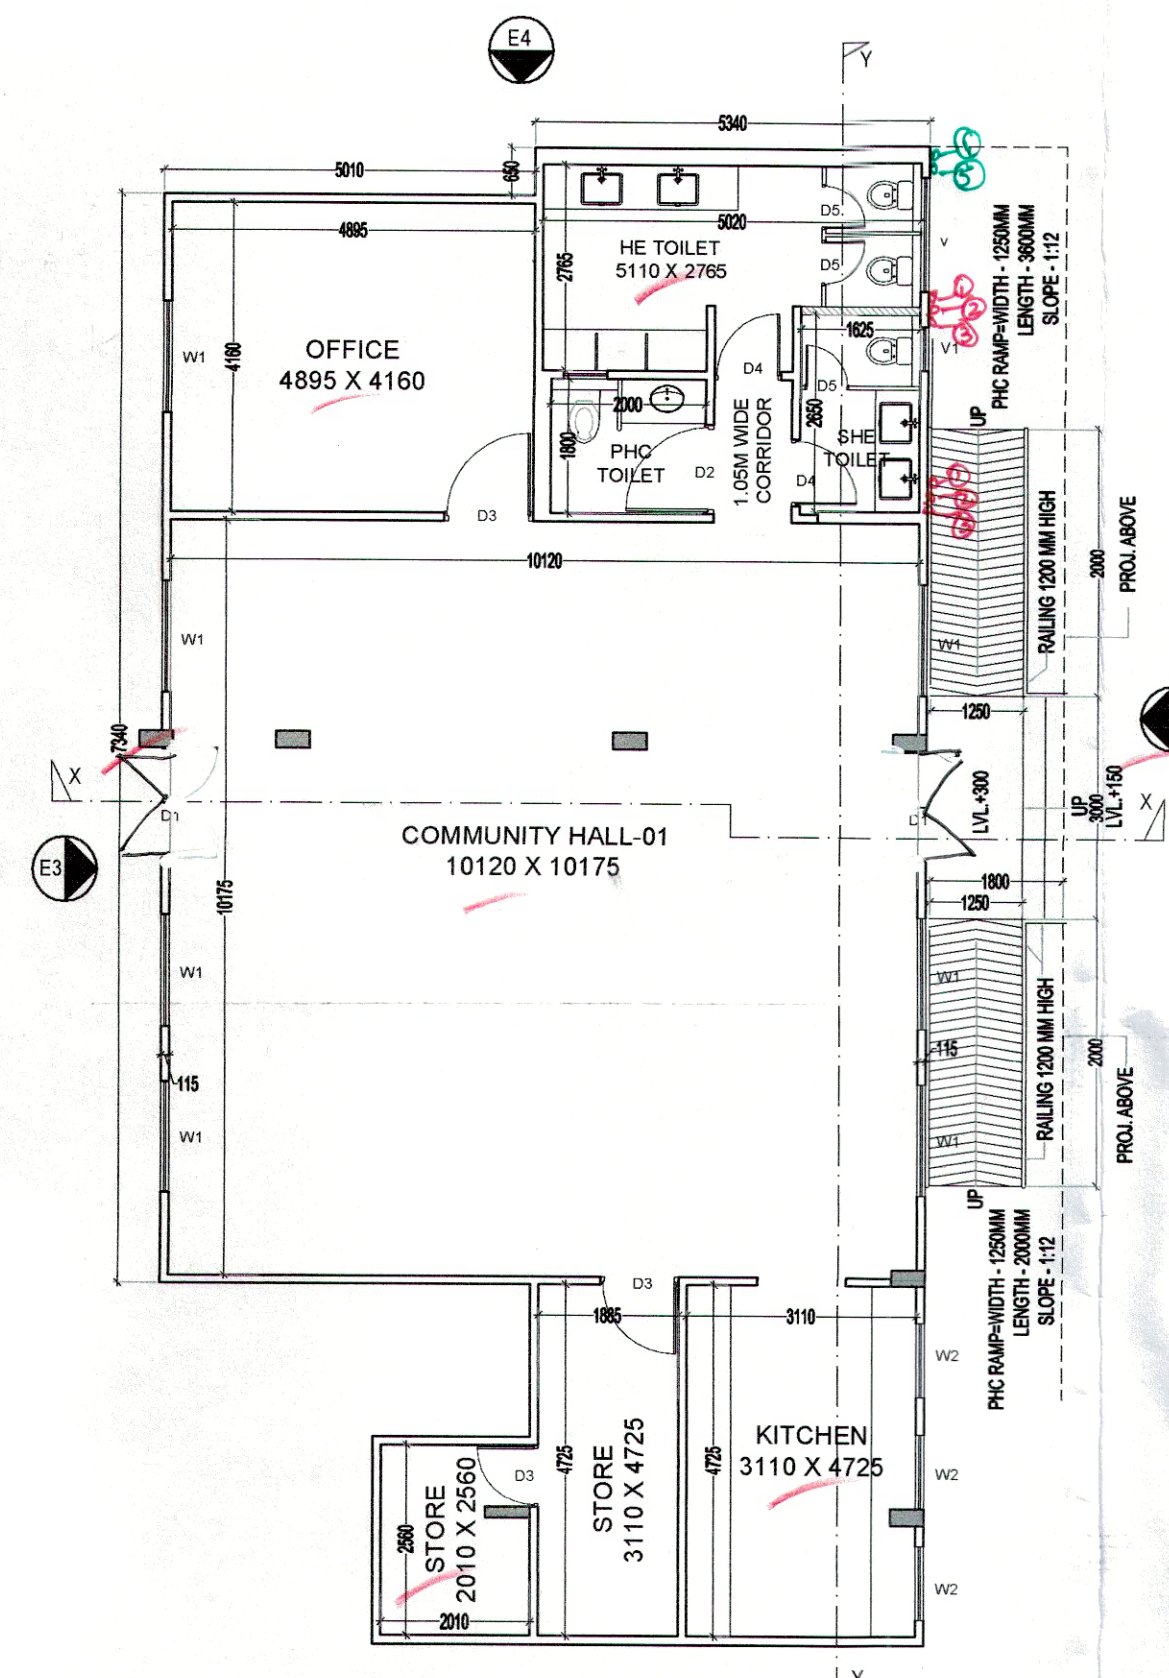


COMMUNITY BUILDING
LAYOUT PLAN




COMMUNITY SECTION YY'

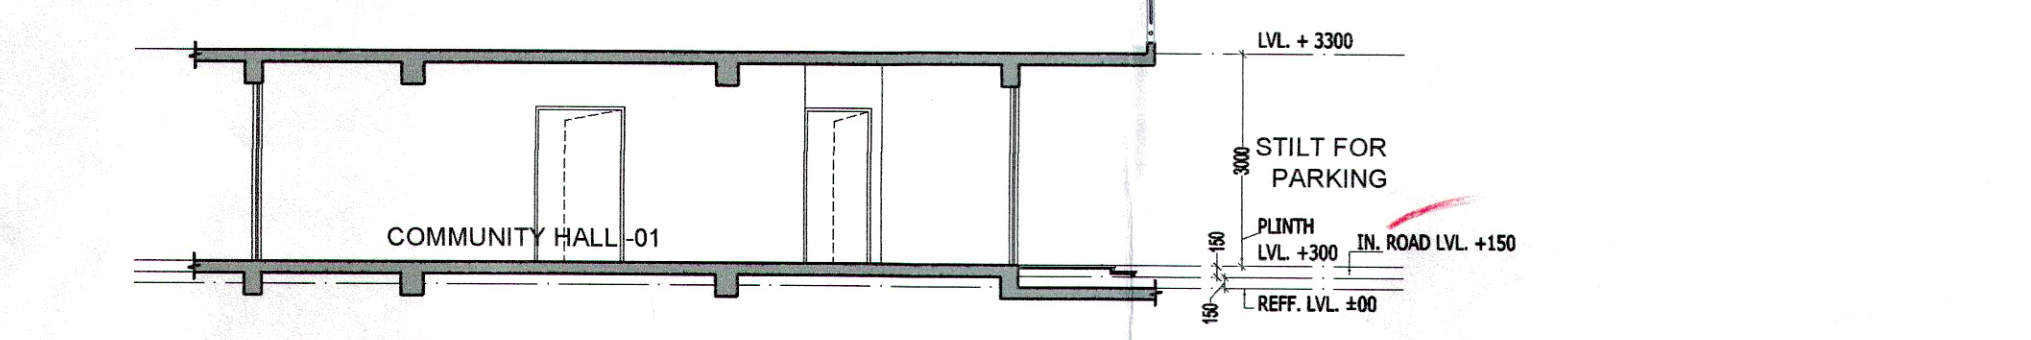


COMMUNITY SECTION XX'

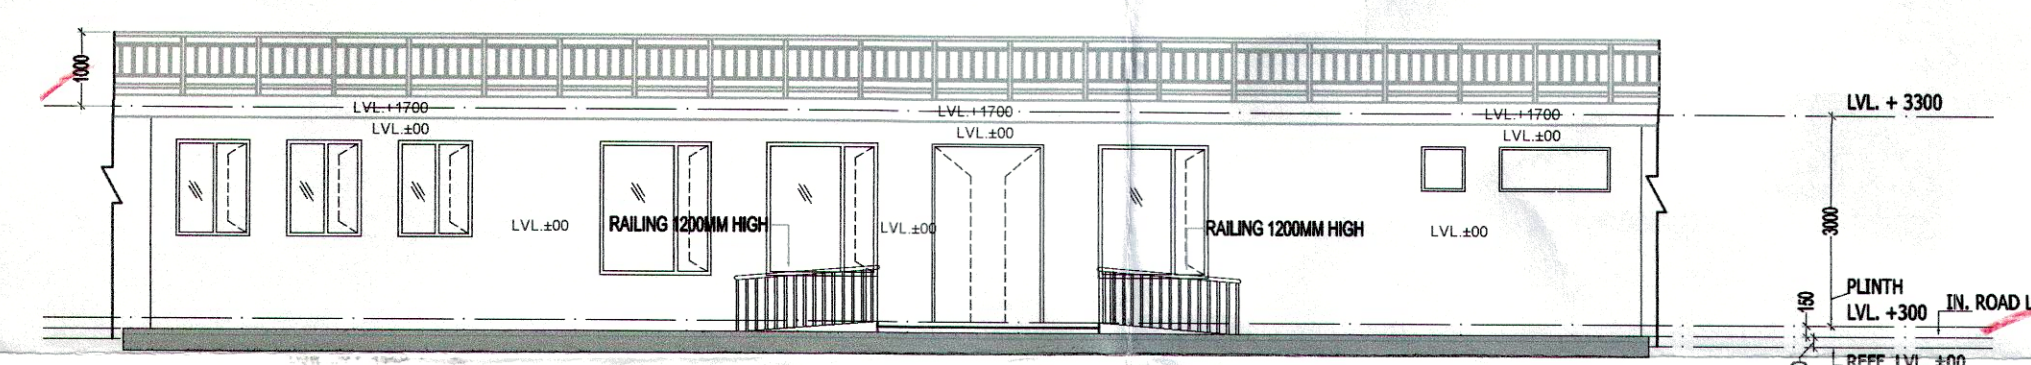


COMMUNITY ELEVATION-1

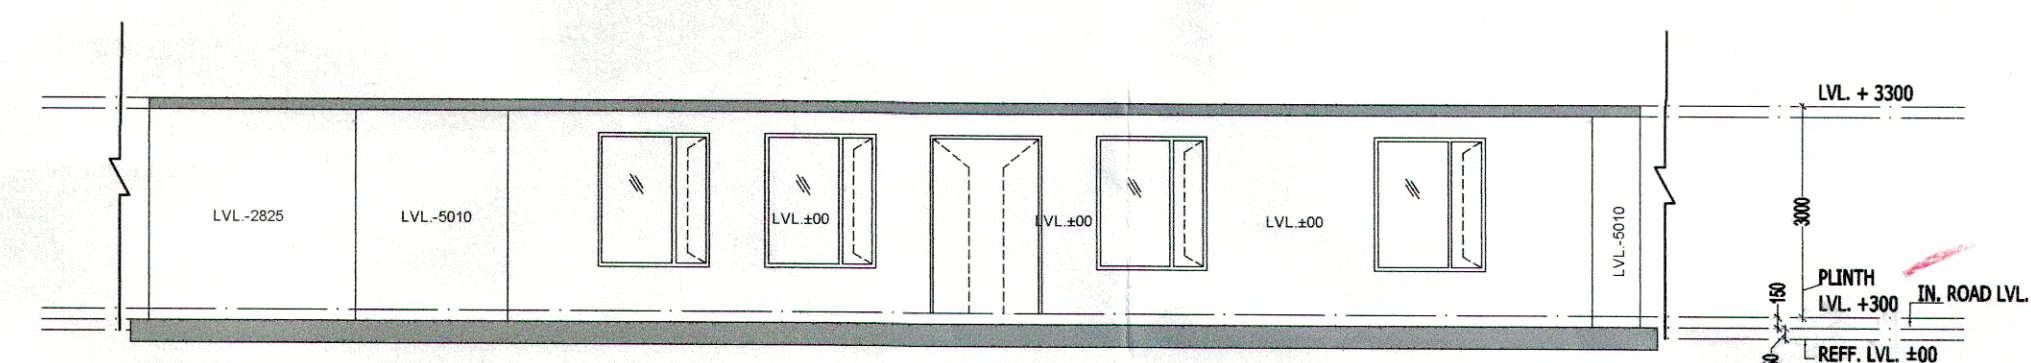

COMMUNITY ELEVATION-3

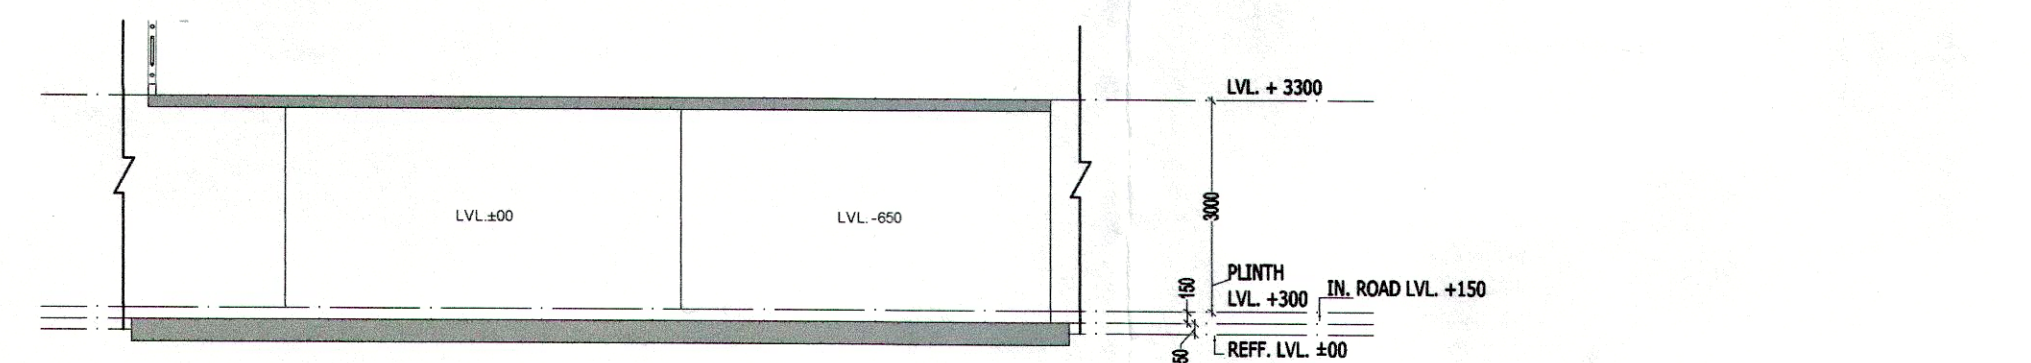

COMMUNITY ELEVATION-4

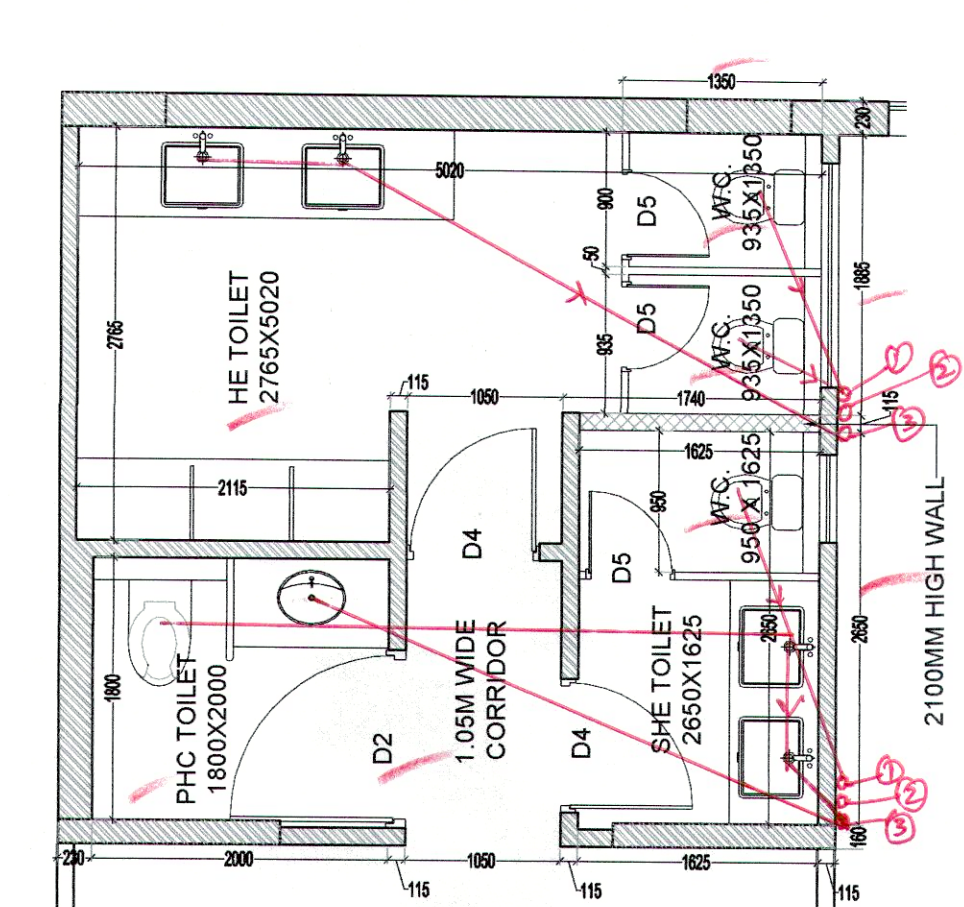

DETAIL-A

COMMUNITY BUILDING					
ADDITIONS					
S.N.O.	NO.	PREFIX	LENGTH	BREATH	AREA
A	1	1	10.350	14.680	151.938
B	1	1	5.340	0.650	3.471
C	1	1	5.340	4.840	25.846
D	1	1	2.125	2.790	5.929
TOTAL ADDITION					187.183
SUBTRACTIONS					
S.N.O.	NO.	PREFIX	LENGTH	BREATH	AREA
1	0	0	0.000	0.000	0.000
TOTAL SUBTRACTION					0.000
TOTAL AREA COMMUNITY					187.183

DOOR WINDOW SCHIDULE					
NAME	WIDTH	HEIGHT	CILL	LINTEL	
D1	1500	2400	--	2400	
D2	1200	2400	--	2400	
D3	1050	2400	--	2400	
D4	900	2400	--	2400	
D5	600	2400	--	2400	
W1	1500	1800	600	2400	
W2	1000	1400	1000	2400	
V	1500	600	1800	2400	
V1	600	600	1800	2400	

- ALL DIMENSIONS IN MM.
- ALL INTERNAL WALLS ARE 100MM BLOCK WORK AND EXTERNAL WALLS ARE 150MM THICK RCC WALL.
- LIFT SHALL BE WITH 100% POWER BACKUP.
- ALL SCOOTER PARKING ARE 0.8X2.5 METERS.

PROPOSED BUILDING PLAN FOR AFFORDABLE GROUP HOUSING COLONY FOR AN AREA MEASURING 4.175 ACRES (LICENCE NO. 16 DATED 01-02-2023) IN SECTOR-37, BAHADURGARH, DISTT. JHAJJAR BEING DEVELOPED BY H. L. RESIDENCY (PROPRIETORSHIP FIRM) THROUGH SMT. SHAILAJA W/O SH. RAKESH JOON.

ARCHITECT:-
VIKAS AHLAWAT ARCHITECTS
ARCHITECTURE, INTERIORS, PLANNING
Unit No.303, Nexus Time Center, Suncity Sector-54 (Opp. Connaught Place), Gurgaon
O:- 0124-4284293 M:- 09899158496 Mail:- ar.vikas.ahlawat@gmail.com

OWNERS SIGNATURE:-
H. Residency
Authorised Signatory

ARCHITECT SIGNATURE:-
Ar. Vikas Ahlawat
CA/2013/59292

DRAWING TITLE:
COMMUNITY & CRECHE
PLAN, ELEVATION, SECTION & AREA CALCULATION

DATE:- SEPT.2021
SCALE:- 1:100(A1)

SHEET NO.
A-COMM-101