


ELEVATION- 2




ELEVATION- 1

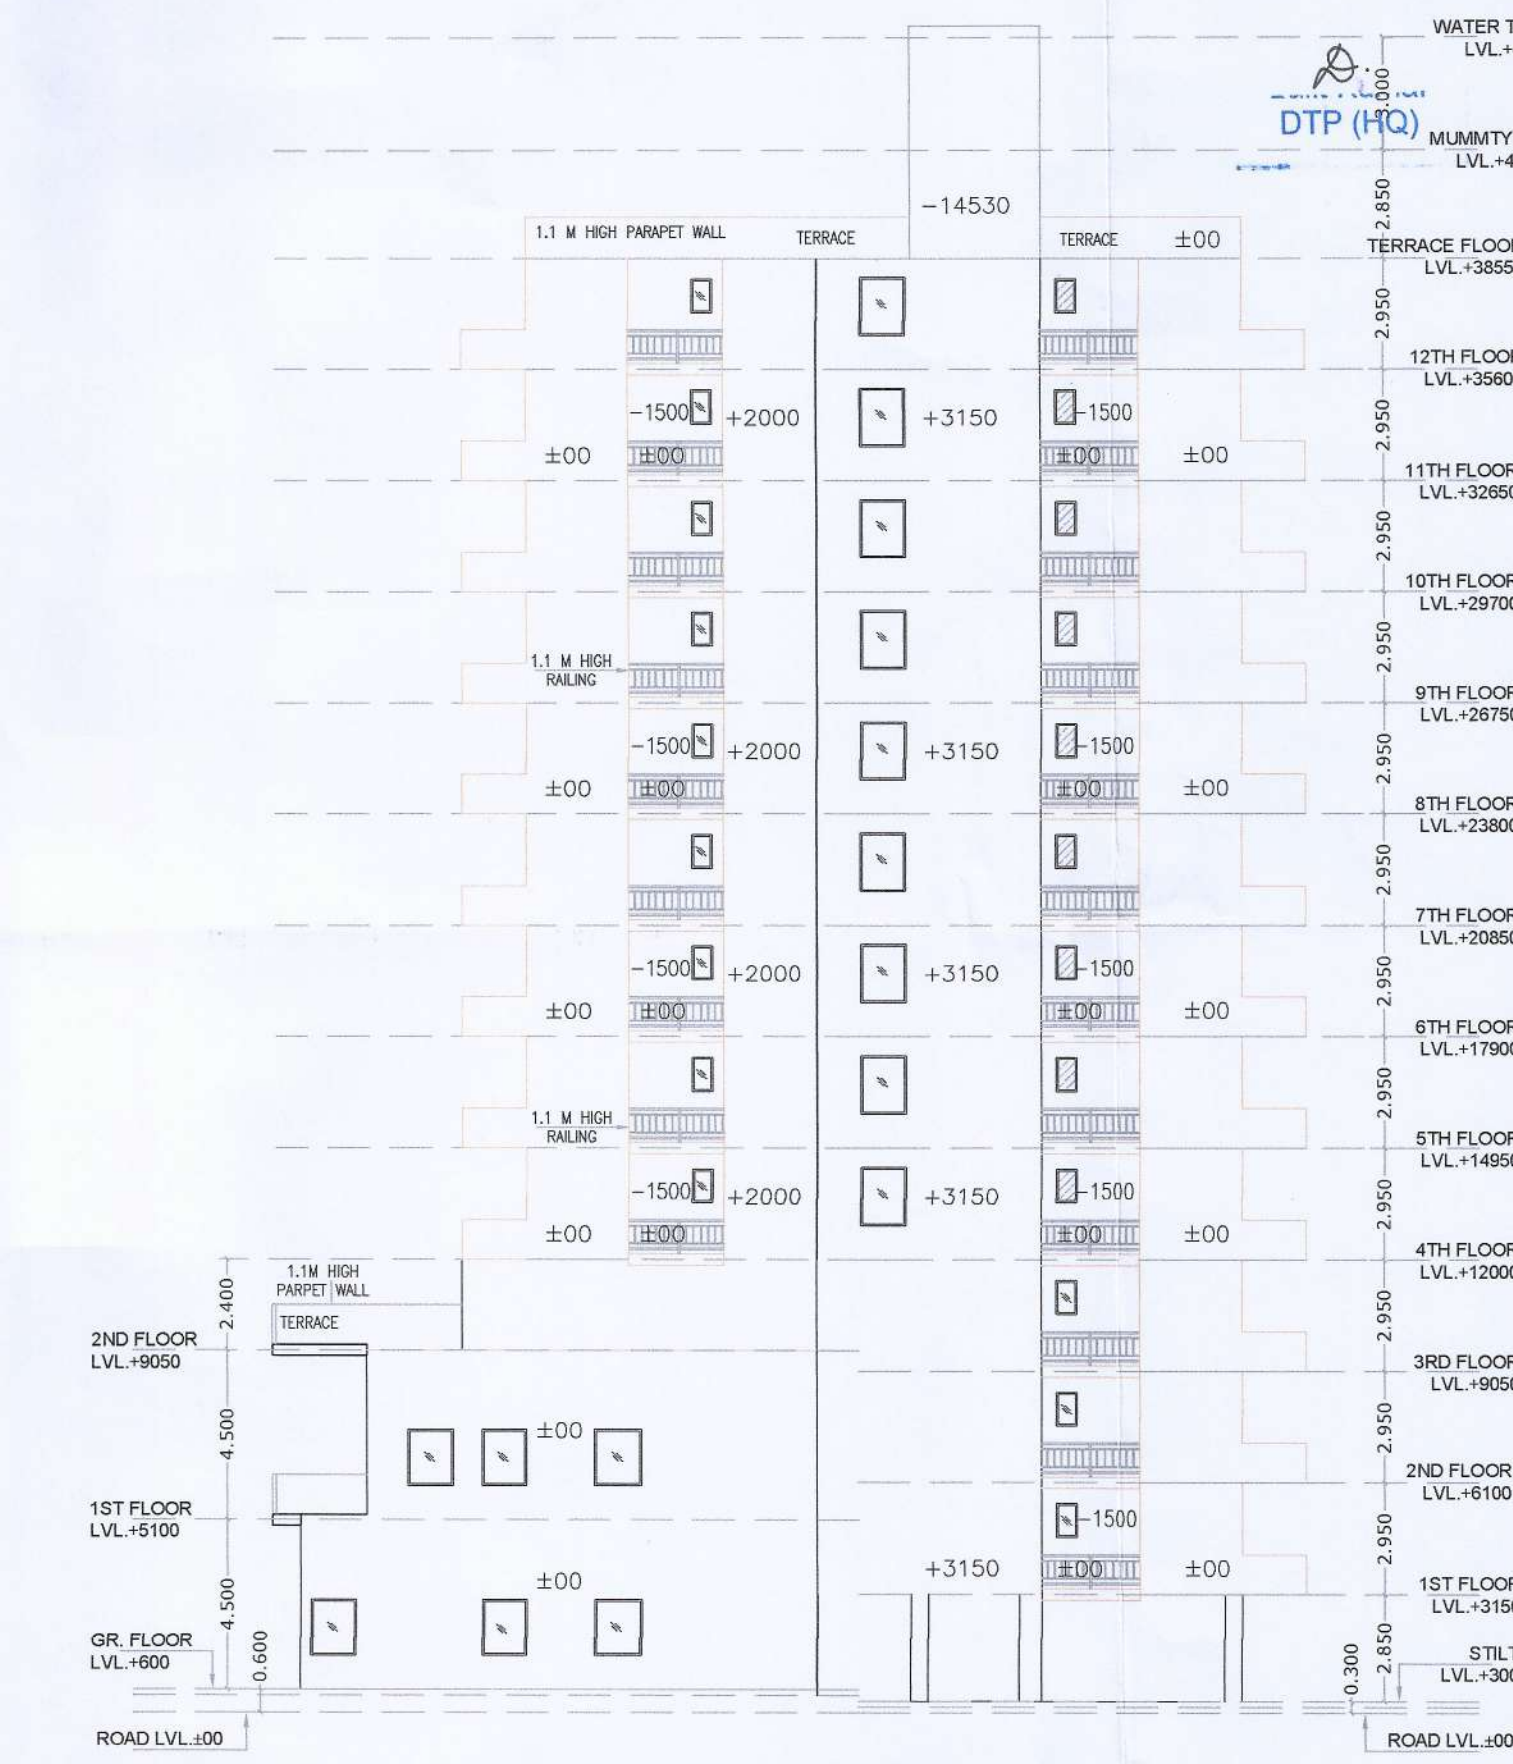


ELEVATION- 3



SECTION- Y Y'

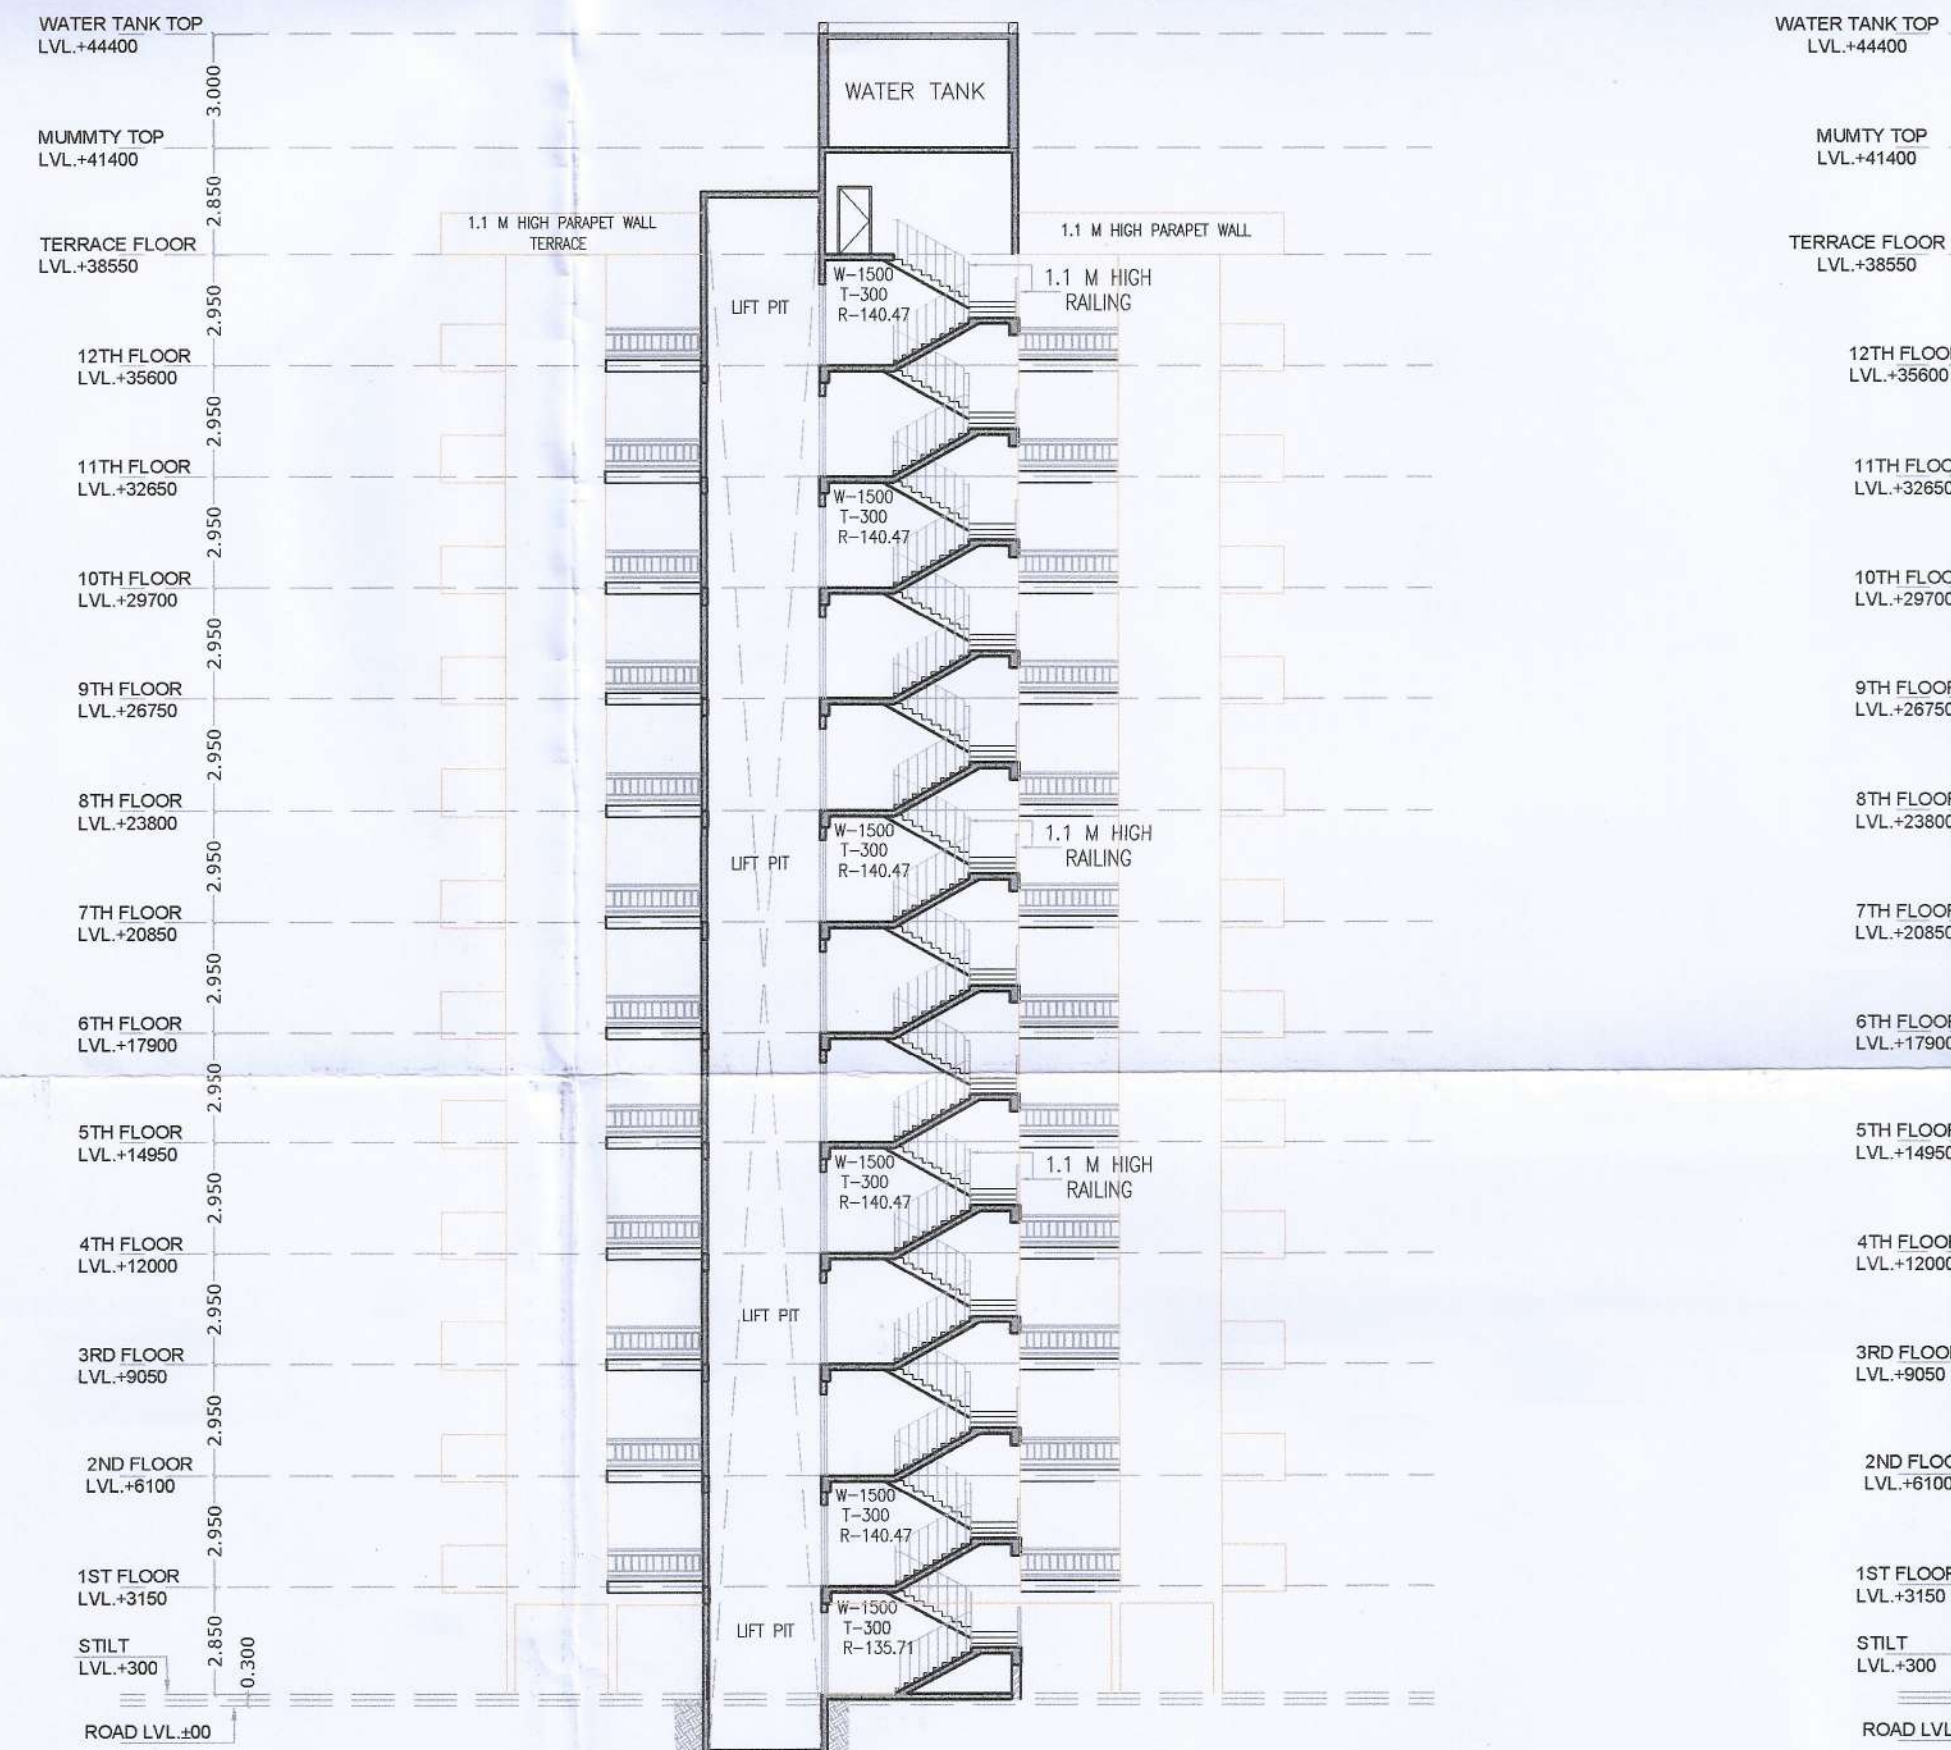

SECTION- X X'

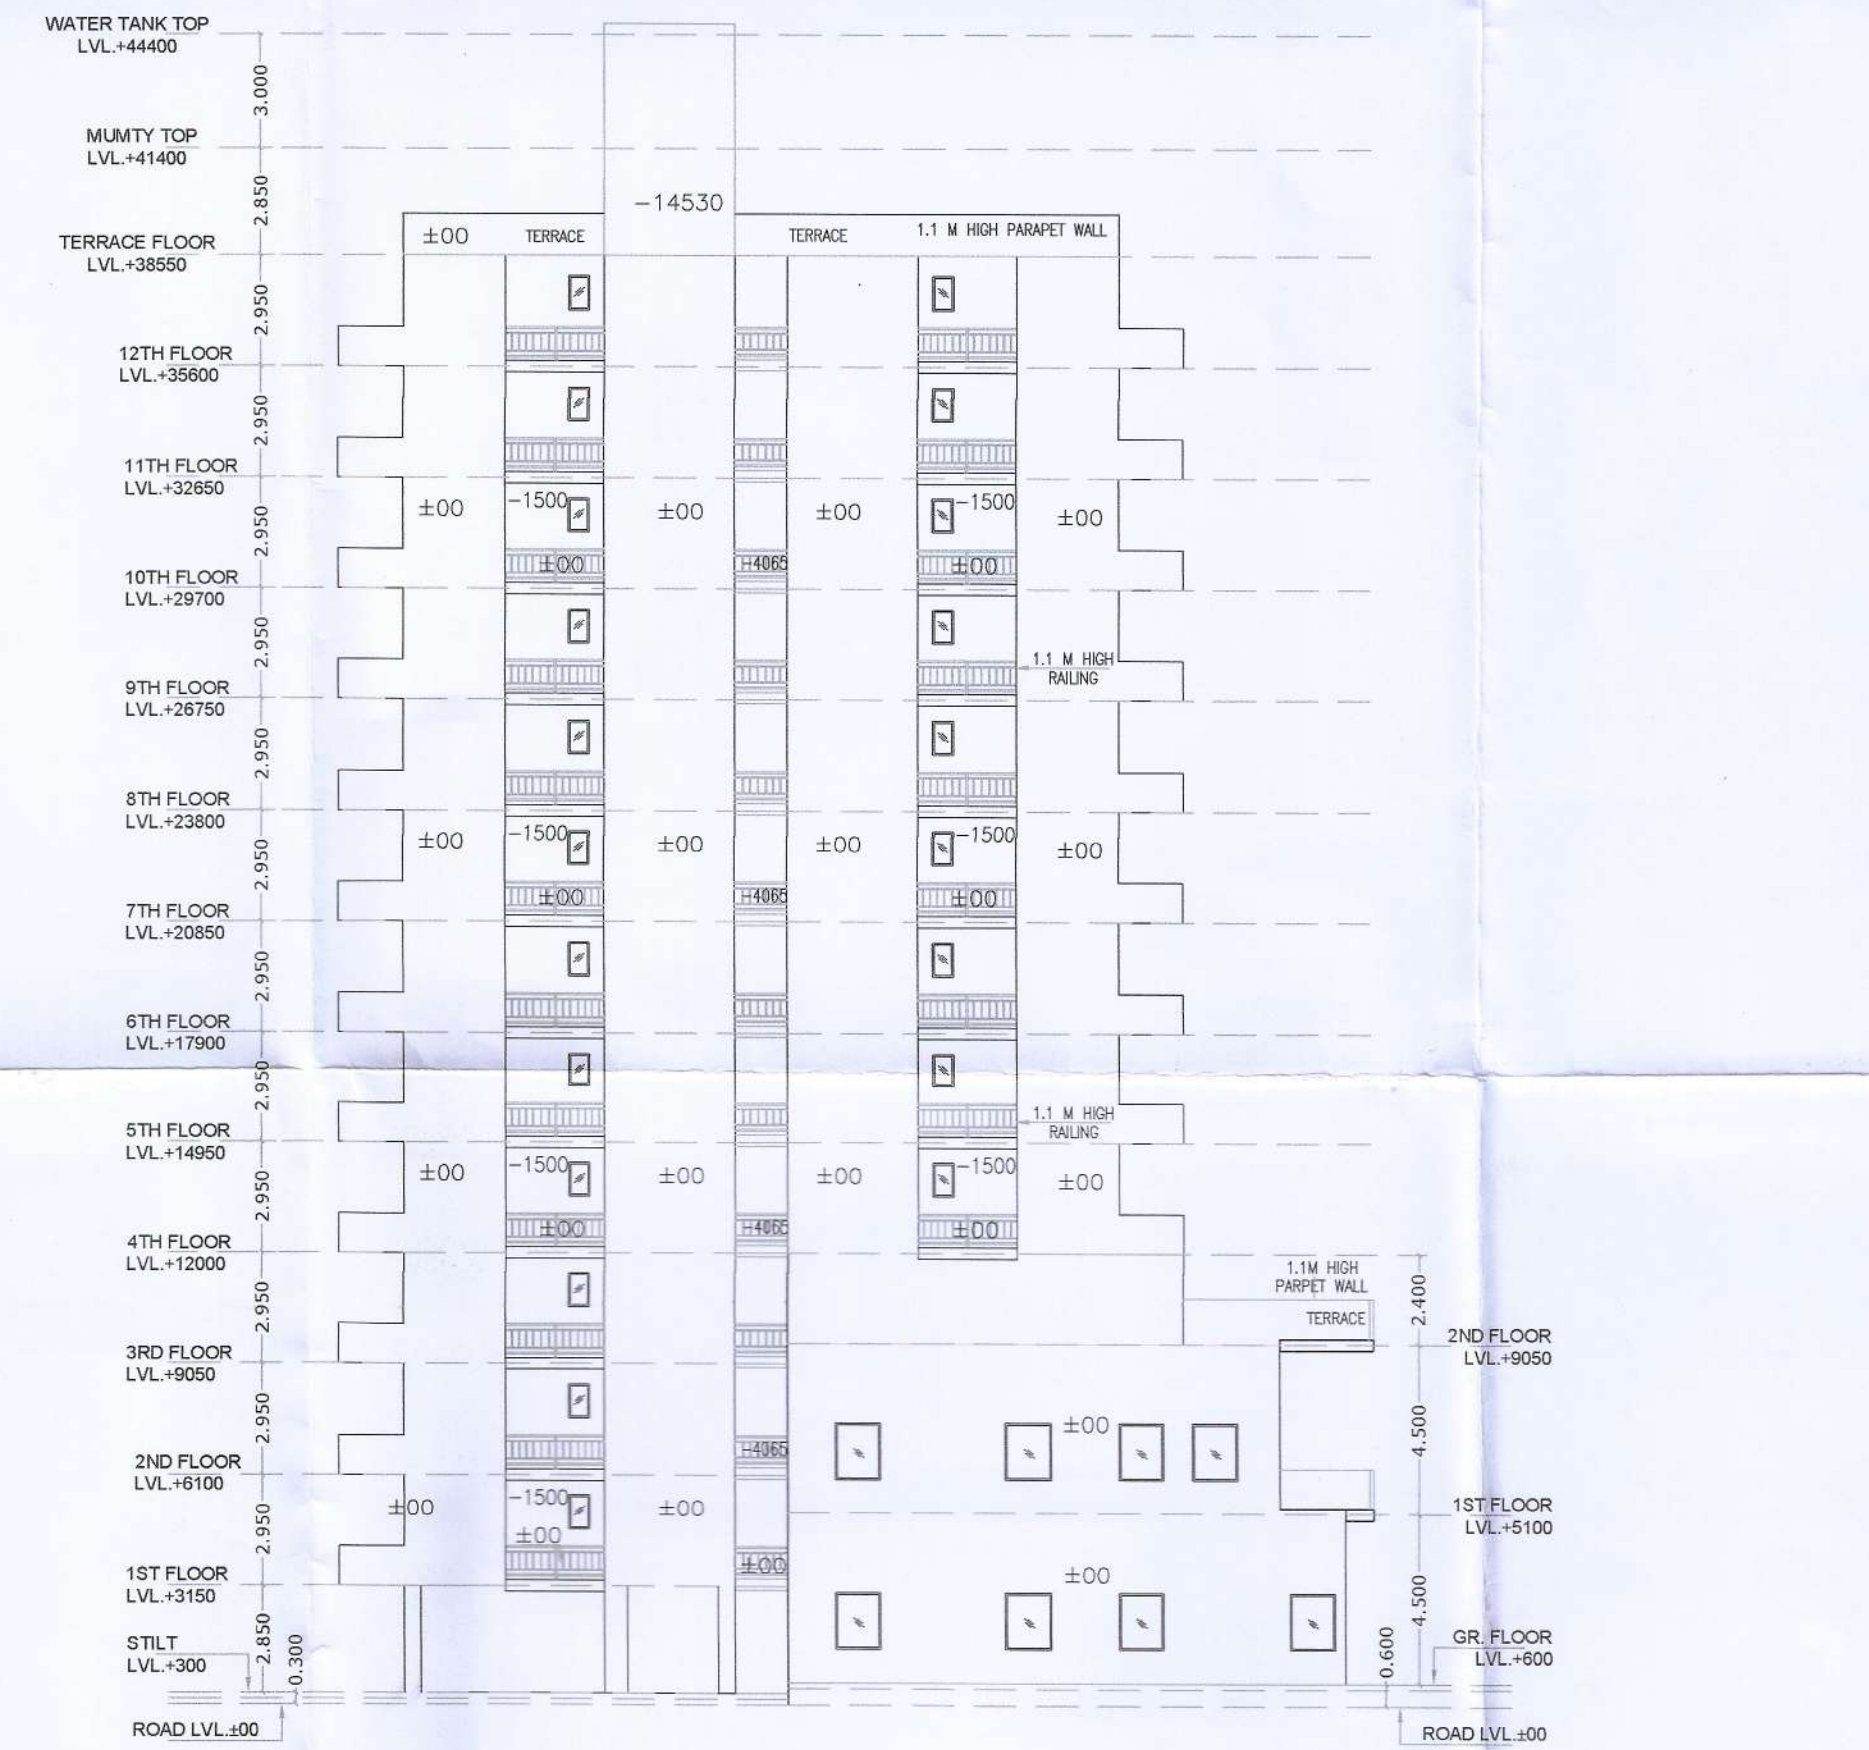

ELEVATION-4

WATER TANK TOP LVL.+4400
 MUMTY TOP LVL.+41400
 TERRACE FLOOR LVL.+38550
 12TH FLOOR LVL.+35600
 11TH FLOOR LVL.+32650
 10TH FLOOR LVL.+29700
 9TH FLOOR LVL.+26750
 8TH FLOOR LVL.+23800
 7TH FLOOR LVL.+20850
 6TH FLOOR LVL.+17900
 5TH FLOOR LVL.+14950
 4TH FLOOR LVL.+12000
 3RD FLOOR LVL.+9050
 2ND FLOOR LVL.+6100
 1ST FLOOR LVL.+3150
 STILT LVL.+300
 ROAD LVL.±00

TO BE READ WITH THIS OFFICE MEMO NO.: DATED :
 DTP (HQ)
 ATP (HQ)
 NARINDER KUMAR JD (HQ)
 DDT (HQ) Member BPAC

- NOTES:
1. ALL DIMENSIONS IN MM.
 2. ALL INTERNAL WALLS ARE 100MM BLOCK WORK AND EXTERNAL WALLS ARE 150MM THICK RCC WALL.
 3. LIFT SHALL BE PROVIDED WITH 100% POWER BACKUP.
 4. SCOOTER PARKING PROVIDED AT STILT (0.8X2.5)

PROJECT:

ADDITIONAL PROPOSED BUILDING PLAN FOR AFFORDABLE GROUP HOUSING COLONY FOR ADDITIONAL AREA MEASURING 3.075 BEARING LICENCE NO. 18 DATED 02-02-2023 (AN AREA MEASURING 1.79375 ACRES UNDER MIGRATION FROM LICENCE NO. 72 OF 2022 AND 1.28125 ACRES FRESH APPLIED AREA) IN ADDITION TO EXISTING AREA MEASURING 11.36388 ACRES THEREBY TOTALING AREA 14.43888 ACRES IN SECTOR -37,BAHADURGARH BEING DEVELOPED BY H.L. RESIDENCY (PROPRIETORSHIP FIRM) THROUGH SMT. SHAILAJA W/O SH. RAKESH IOON.

ARCHITECT:-

VIKAS AHLAWAT ARCHITECTS
 ARCHITECTURE, INTERIORS, PLANNING

Unit No 303, Nriex Time Center, Sunshy Sector -54 (Golf Course Road Gurugram)
 O - 0124-4284293 M - 9899158485 Mail - ar.vikas.ahlawat@gmail.com

OWNERS SIGNATURE:-
 HL Residency

ARCHITECT SIGNATURE:-
 Ar. VIKAS AHLAWAT
 CA/2013/56929

DRAWING TITLE:

TOWER A
 ELEVATIONS & SECTIONS

DATE:- FEB.2023
 SCALE:- 1:100 (A1)

SHEET NO.
 T-A-02