

DTP (HQ)
STP (HQ)
Member
BPAC
ATP (HQ)
NARINDER KUMAR
JD (HQ)


DDT (NO)
Member
BPAC

TO BE READ WITH THIS OFFICE
MEMO NO.:
DATED:



SECTION- Y Y'

SECTION- X X'

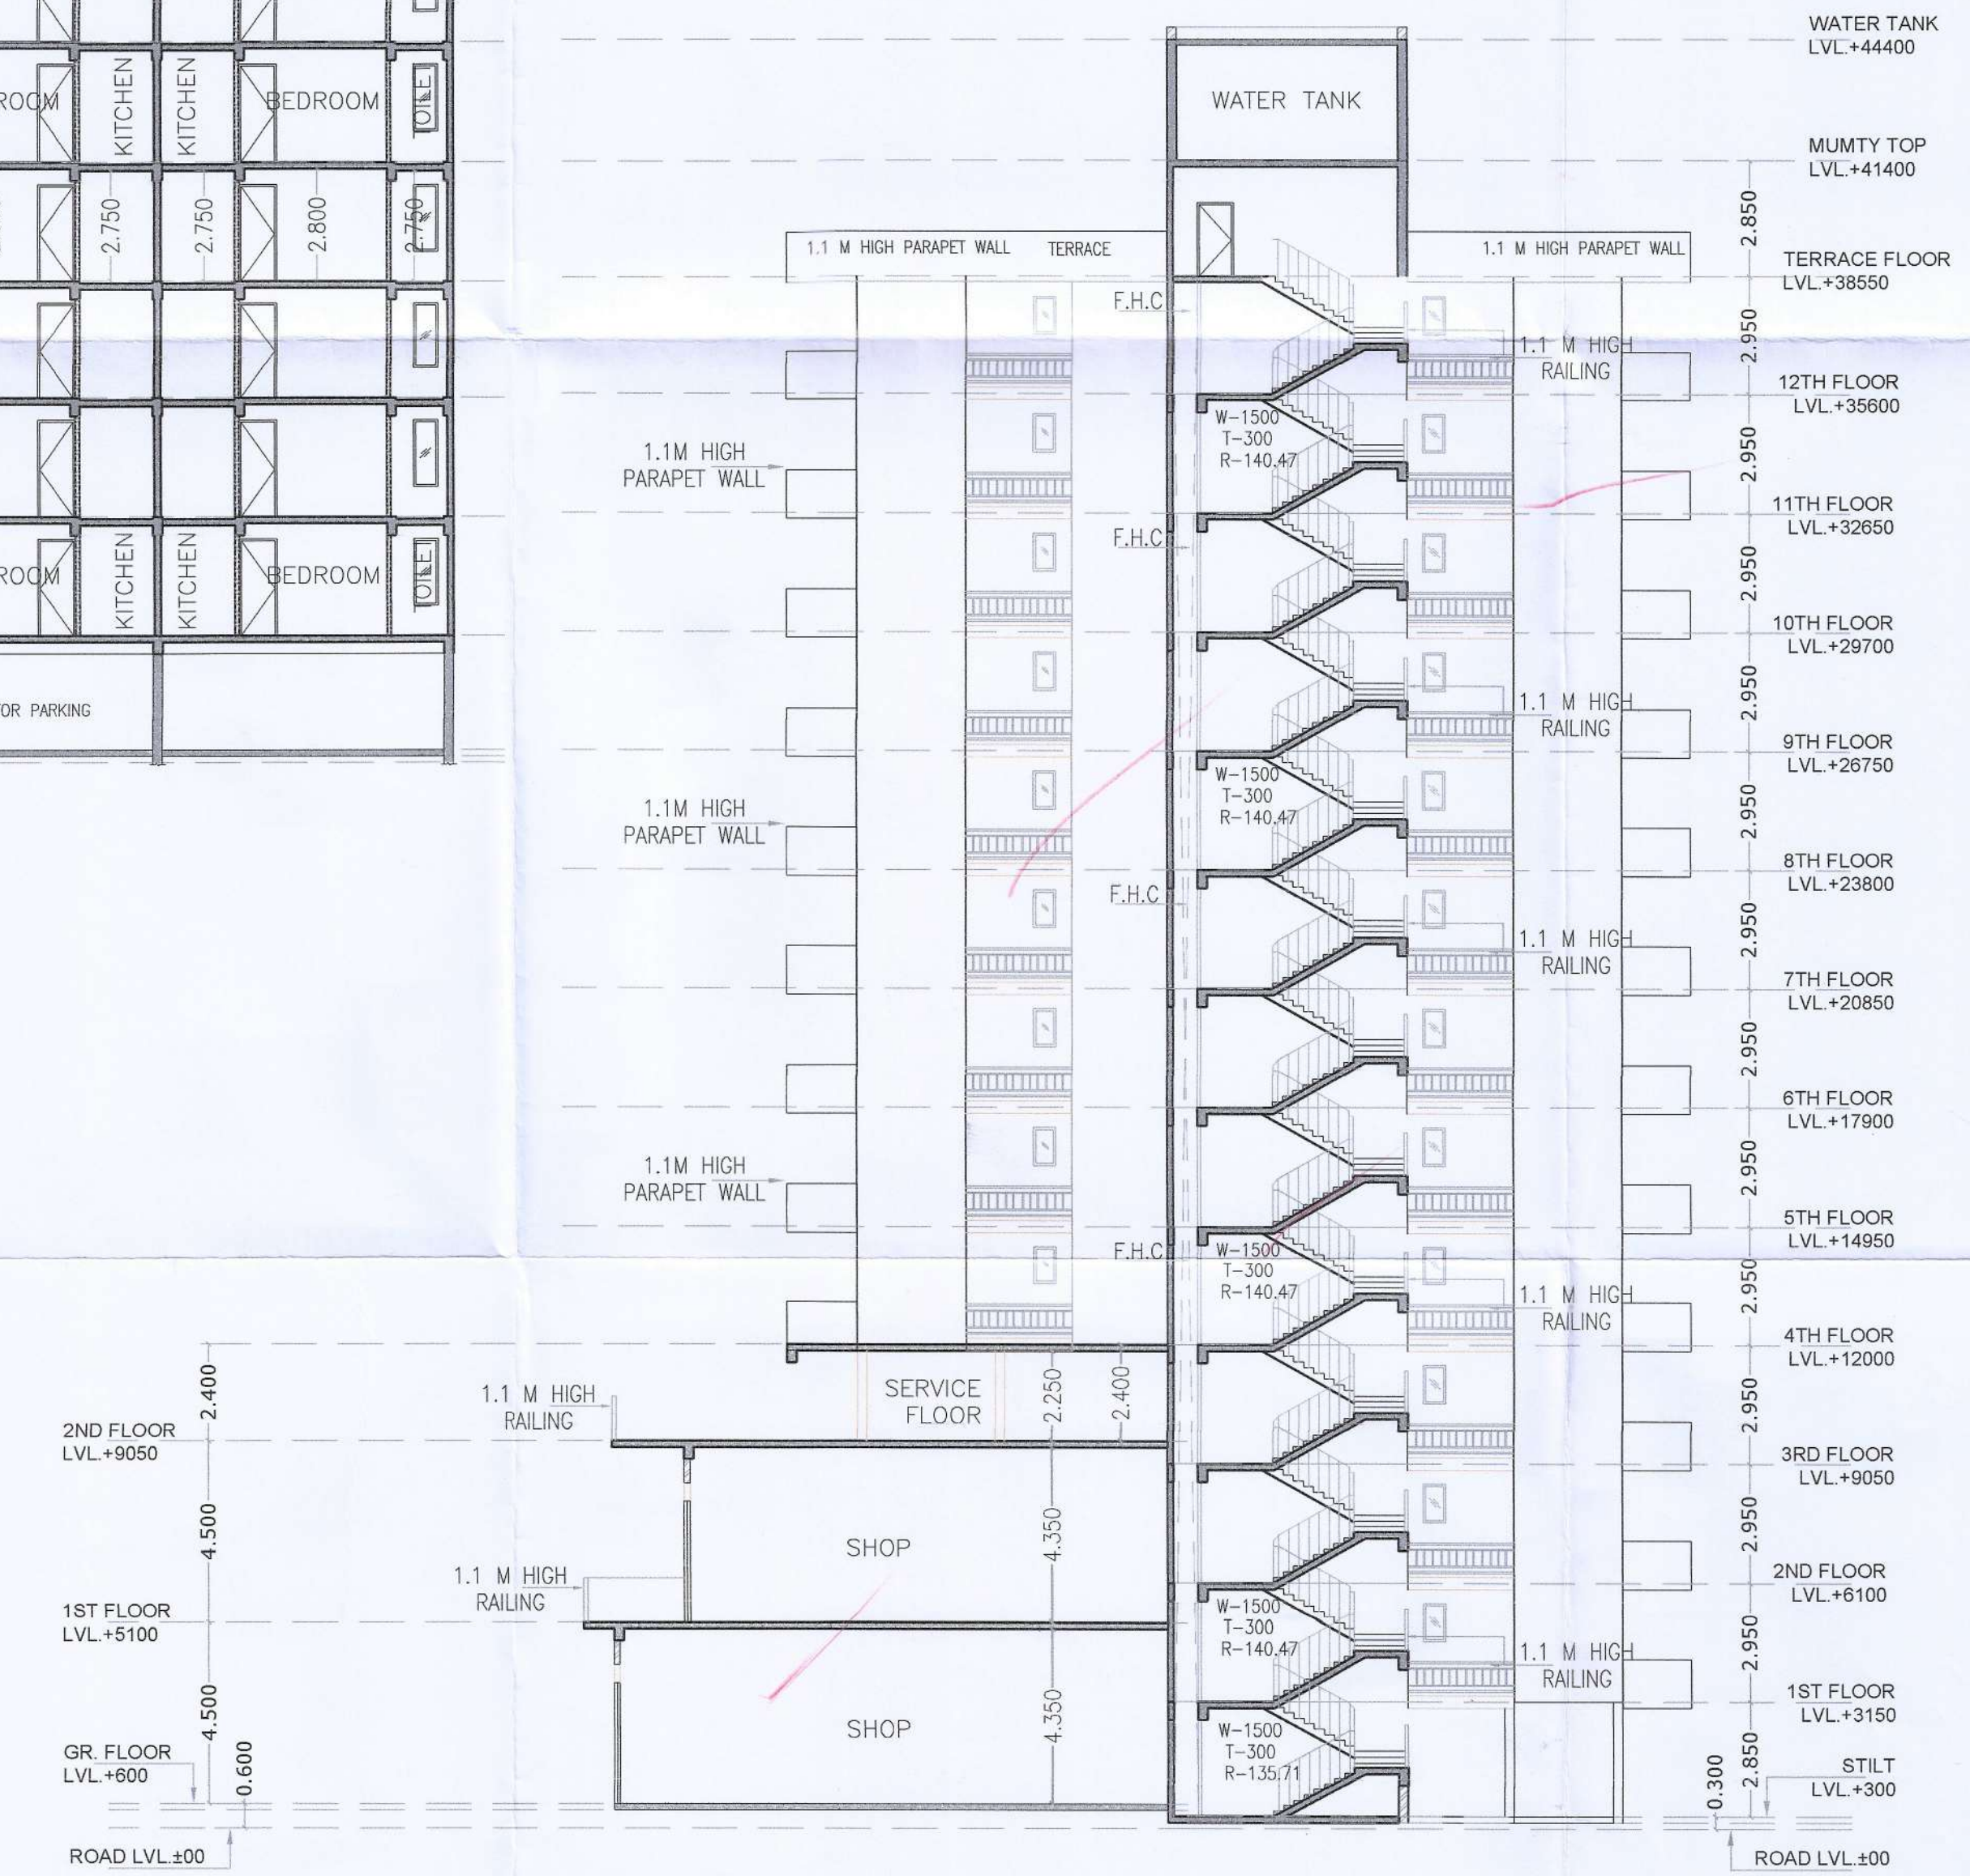

- NOTES:-
1. ALL DIMENSIONS IN MM.
 2. ALL INTERNAL WALLS ARE 100MM BLOCK WORK AND EXTERNAL WALLS ARE 150MM THICK RCC WALL.
 3. LIFT SHALL BE PROVIDED WITH 100% POWER BACKUP.
 4. SCOOTER PARKING PROVIDED AT STILT (0.8X2.5)

PROJECT:-
ADDITIONAL PROPOSED BUILDING PLAN FOR AFFORDABLE GROUP HOUSING COLONY FOR ADDITIONAL AREA MEASURING 3.075 BEARING LICENCE NO. 18 DATED 02-02-2023 (AN AREA MEASURING 1.79375 ACRES UNDER MIGRATION FROM LICENCE NO. 72 OF 2022 AND 1.28125 ACRES FRESH APPLIED AREA) IN ADDITION TO EXISTING AREA MEASURING 11.36388 ACRES THEREBY TOTALING AREA 14.43888 ACRES IN SECTOR-37, BAHADURGARH BEING DEVELOPED BY H.L. RESIDENCY (PROPRIETORSHIP FIRM) THROUGH SMT. SHAILAJA W/O SH. RAKESH JOON.

ARCHITECT:-
VIKAS AHLAWAT ARCHITECTS
ARCHITECTURE, INTERIORS, PLANNING
Unit No.329 Nimes Time Center, Bhubhali Sector-54 Golf Course Road, Gurgaon
D - 0124-4284293 M - 0-9899158408 Mail - ar.vikas.ahlawat@gmail.com

OWNERS SIGNATURE:-
HL Residency
Authorised Signatory Ar. VIKAS AHLAWAT
CP/2013/55929

ARCHITECT SIGNATURE:-
Ar. VIKAS AHLAWAT

DRAWING TITLE:-
TOWER- O & P
SECTIONS

DATE:- FEB.2023
SCALE:- 1:100 (A1)

SHEET NO.
T-OP-04