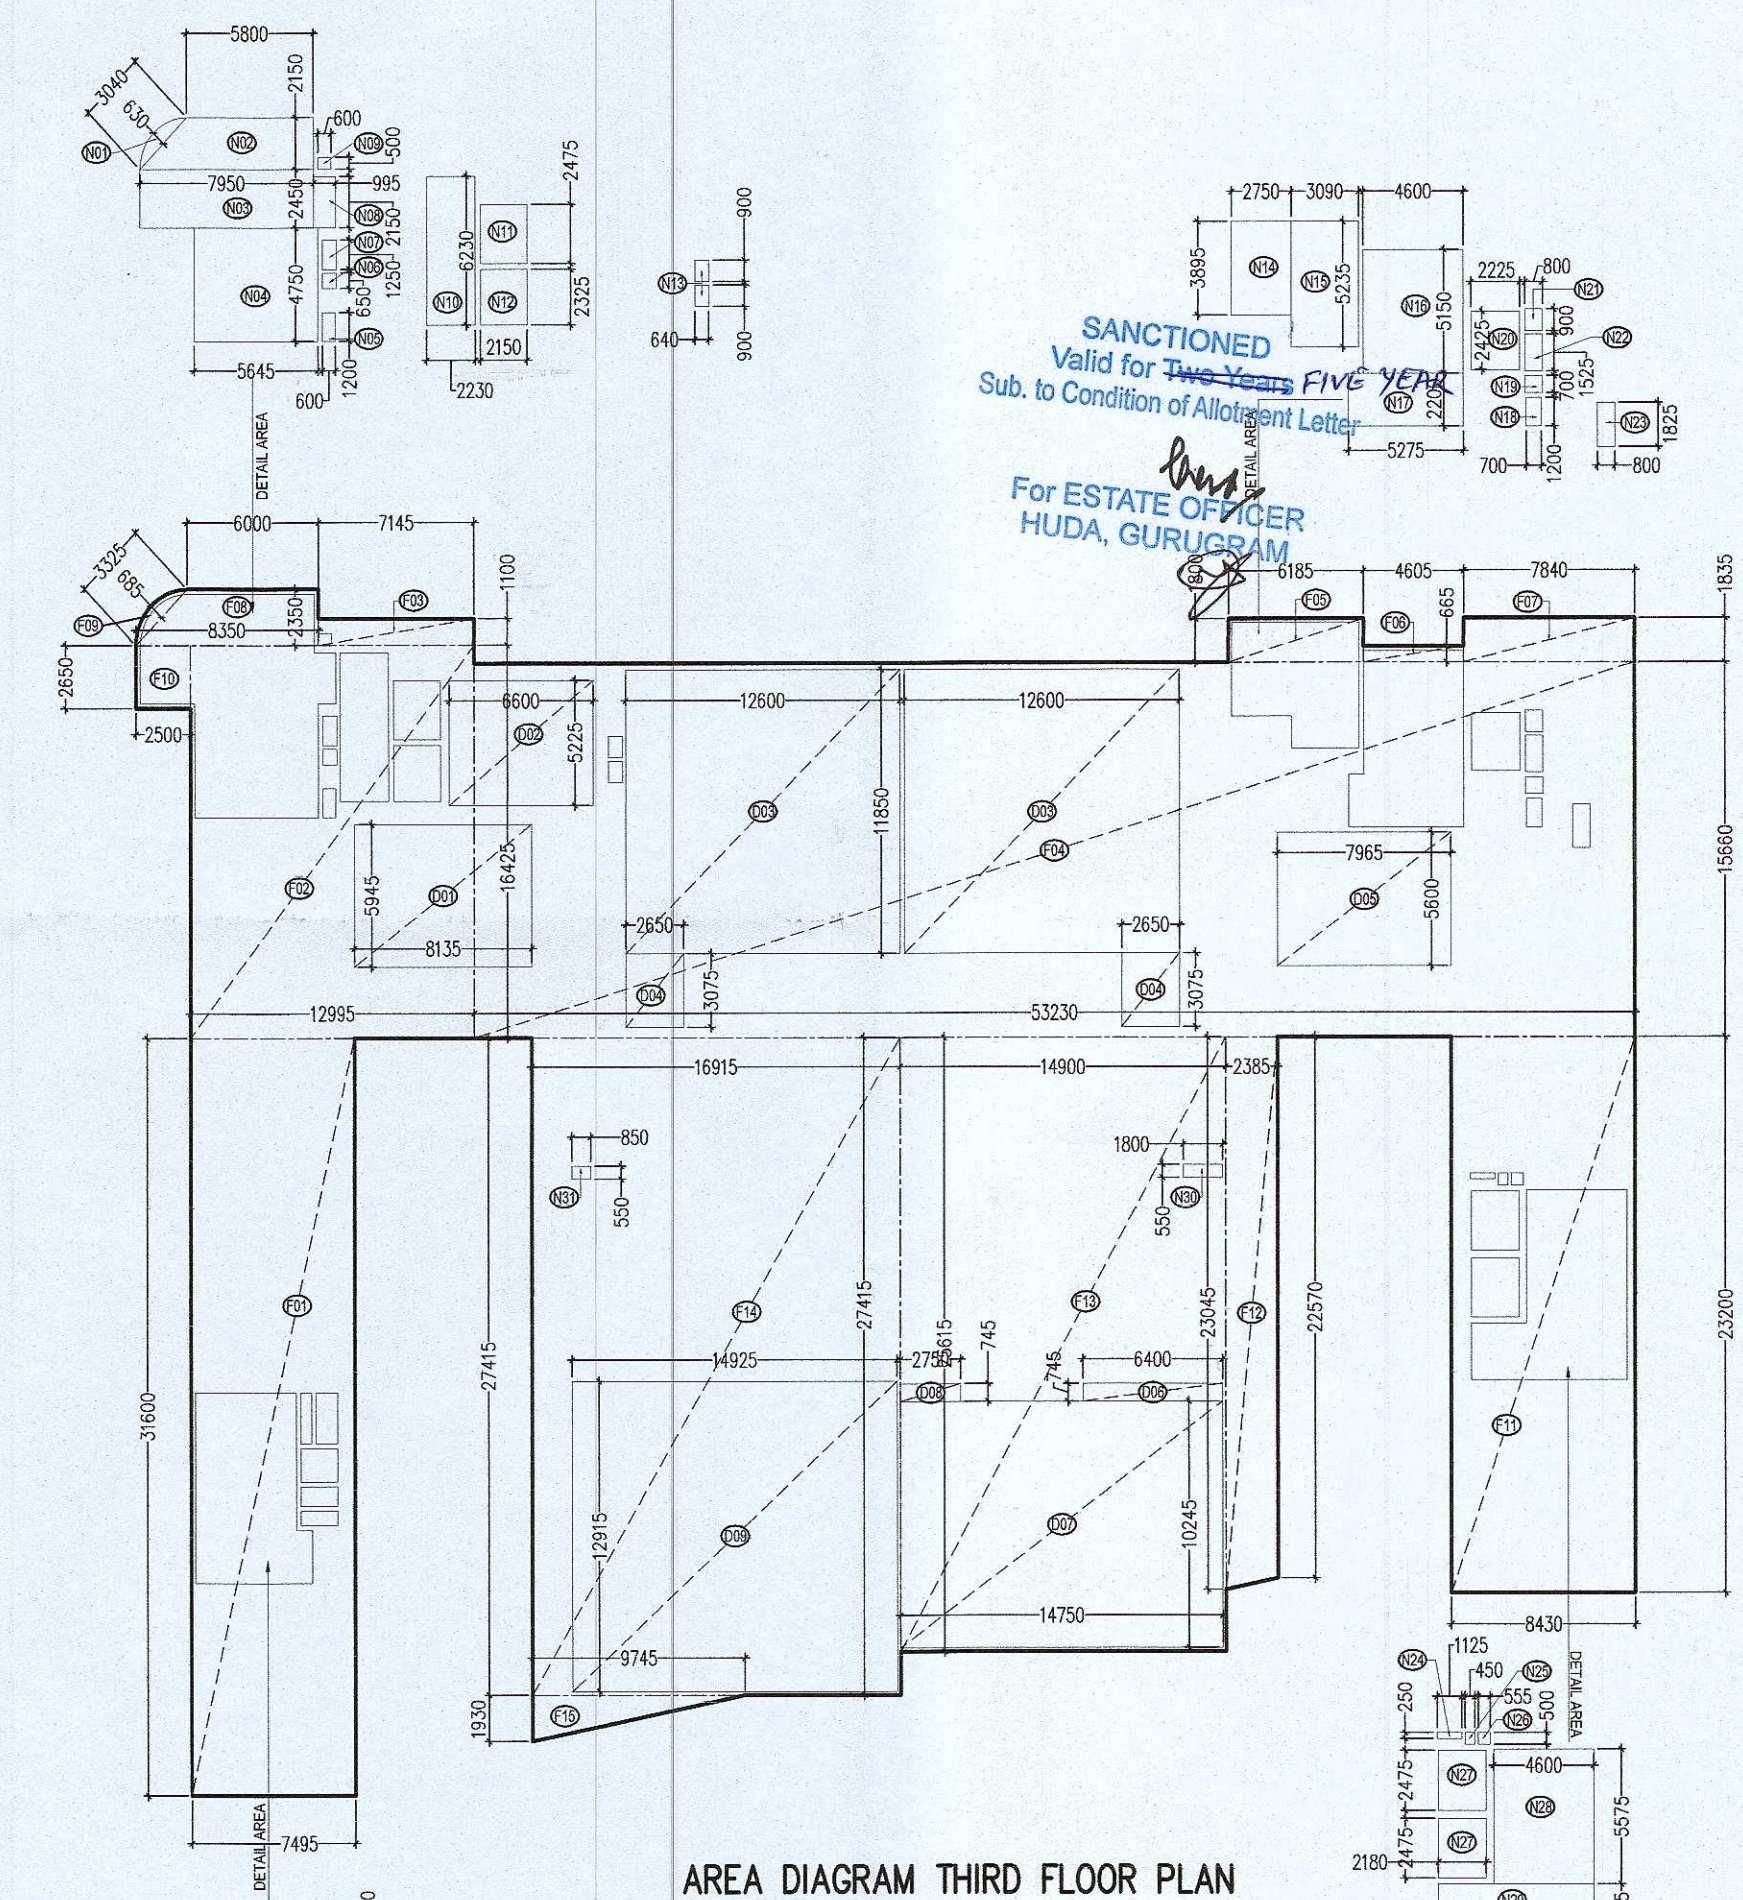


[illegible]

THIRD FLOOR AREA CALCULATION									
TOTAL COVERED AREA AT THIRD FLOOR = ENVELOPE AREA (A) - DEDUCTION AREA (B)									
ENVELOPE AREA (A)									
S.No.	Length	Breadth	Height	No.				Area (\$Q/M^2\$)	
F01	7.495	X	31.600	X	1.00	1	=	236.84	
F02	12.995	X	16.425	X	1.00	1	=	213.48	
F03	7.145	X	1.100	X	1.00	1	=	7.86	
F04	53.230	X	15.660	X	1.00	1	=	833.58	
F05	6.185	X	1.800	X	1.00	1	=	11.13	
F06	4.605	X	0.665	X	1.00	1	=	3.05	
F07	7.840	X	1.835	X	1.00	1	=	14.38	
F08	6.000	+ 8.350	\	2	X	2.350	1	=	16.86
F09	3.255	X	0.685	X	0.67	1	=	1.52	
F10	2.300	X	2.650	X	1.00	1	=	6.62	
F11	8.340	X	23.200	X	1.00	1	=	195.75	
F12	23.045	+ 22.570	\	2	X	2.385	1	=	54.39
F13	14.900	X	25.615	X	1.00	1	=	381.66	
F14	16.915	X	27.415	X	1.00	1	=	463.70	
F15	1.930	X	9.745	X	0.50	1	=	9.40	
TOTAL ENVELOPE AREA (A)									2450.08
DEDUCTION AREA (B)									
D01	8.135	X	5.945	X	1.00	1	=	48.46	
D02	6.600	X	5.225	X	1.00	1	=	34.38	
D03	12.600	X	11.850	X	1.00	2	=	298.62	
D04	2.650	X	3.075	X	1.00	2	=	16.29	
D05	7.965	X	5.600	X	1.00	1	=	44.69	
D06	6.400	X	0.745	X	1.00	1	=	4.76	
D07	14.750	X	10.245	X	1.00	1	=	151.11	
D08	2.750	X	0.745	X	1.00	1	=	2.04	
D09	14.920	X	12.915	X	1.00	1	=	192.75	
TOTAL DEDUCTION AREA (B)									793.05
TOTAL COVERED AREA AT THIRD FLOOR (C) = (A - B)									1657.02
CORE AND SERVICE AREA AT THIRD FLOOR									
N01	3.040	X	0.630	X	0.67	1	=	1.28	
N02	5.800	+ 7.950	\	2	X	2.150	1	=	14.78
N03	7.950	X	2.450	X	1.00	1	=	19.47	
N04	5.645	X	4.750	X	1.00	1	=	26.81	
N05	0.600	X	1.200	X	1.00	1	=	0.72	
N06	0.600	X	0.650	X	1.00	1	=	0.39	
N07	0.600	X	1.250	X	1.00	1	=	0.75	

ARCHITECT'S SIGN	OWNER'S SIGN
------------------	--------------

PROJECT:-
PROPOSED BUILDING PLANS OF COMMERCIAL COMPLEX IN
SECTOR-25 (NEAR CENTRAL MALL), GURUGRAM
MEASURING 5344.61 SQM.

TITLE 3RD FLOOR PLAN

GIAN P. MATHUR AND ASSOCIATES (P) LTD.



GMAIL ADDRESS BE ASSIGNED TO YOU AND SHALL NOT BE USED OR COPIED WITHOUT THEIR WRITTEN PERMISSION.		 ARCHITECTS & PLANNERS	C - 55, East Of Kailash, New Delhi-110065 T : 46999991 46999512 E : info@ggmindia.com W : www.ggmindia.com	
DEALT	YUNUSH			
CHKO	BIPIN	SCALE:- 1:150	DATE:- 21-01-2023	

SCHEDULE OF OPENINGS											
TYPE	WIDTH	HEIGHT	SILL HT.	LINTEL	REMARKS	TYPE	WIDTH	HEIGHT	SILL HT.	LINTEL	REMARKS
F/A LOUVER	1000	900	—	—		FD3	900	2100	—	2100	FHC
GL	G L A Z I N G (AS/PLAN)					FD4	1200	2100	—	2100	
	2100	2100	—	2100		FD5	3900	3000	—	3000	
D2	1200	2100	—	2100		FD6	1650	2550	—	2550	Services Rn
D3	1070	2100	—	2100		R/S	3500	3400	—	3400	Transformer
D4	1100	2100	—	2100		FD7	850	2100	—	2100	
D5	815	2100	—	2100		FD8	700	2100	—	2100	
D6	550	2100	—	2100		FD9	2200	3000	—	3000	
D7	2000	2100	—	2100		FD10	2200	2100	—	2100	Equal Pane
D8	1000	2100	—	2100		FD11	3350	3050	—	3050	D.G. Room
FD1	2200	2100	—	2100	Unequal Pane						
FD2	2150	2100	—	2100							

PLUMBING LEGEND:-	
①	1000 SOIL PIPE
②	1000 WASTE PIPE
③	1500 WASTE PIPE FOR KITCH / REST
④	1000 WASTE PIPE FOR SHOP
⑤	750 VENT PIPE
⑥	2000 RAIN WATER PIPE
⑦	1500 RAIN WATER PIPE
⑧	1000 RAIN WATER PIPE
⑨	DOMESTIC WATER SUPPLY
⑩	FLUSHING WATER SUPPLY
⑪	DOMESTIC WATER SUPPLY RISER
⑫	FLUSHING WATER SUPPLY RISER
⑬	SOFT WATER SUPPLY RISER
■	CHAMBER 300x300mm
FT	FLOOR TRAP
■	KHURRA 250x250 IN CORRIDOR
■	KHURRA 450x450 IN TERRACE
■	150x150mm CUTOUT FOR FT (SHOP)

NOTES	
1.	WHOLE BUILDING SHALL BE MECHANICALLY VENTILATED WITH 100% POWER BACKUP AND SPRINKLERS WITH ARTIFICIAL LIGHTING.
2.	HANDICAP RAMP WITH RAILING
3.	ALL PARTITION ARE IN 125/150/200MM THICK IN BLOCK WORK .

FIRE LEGEND:-

A	100Ø FIRE HYDRANT RISER
B	80Ø DRAIN PIPE
C	150Ø SPRINKLER RISER
	FIRE HOSE CABINET

