




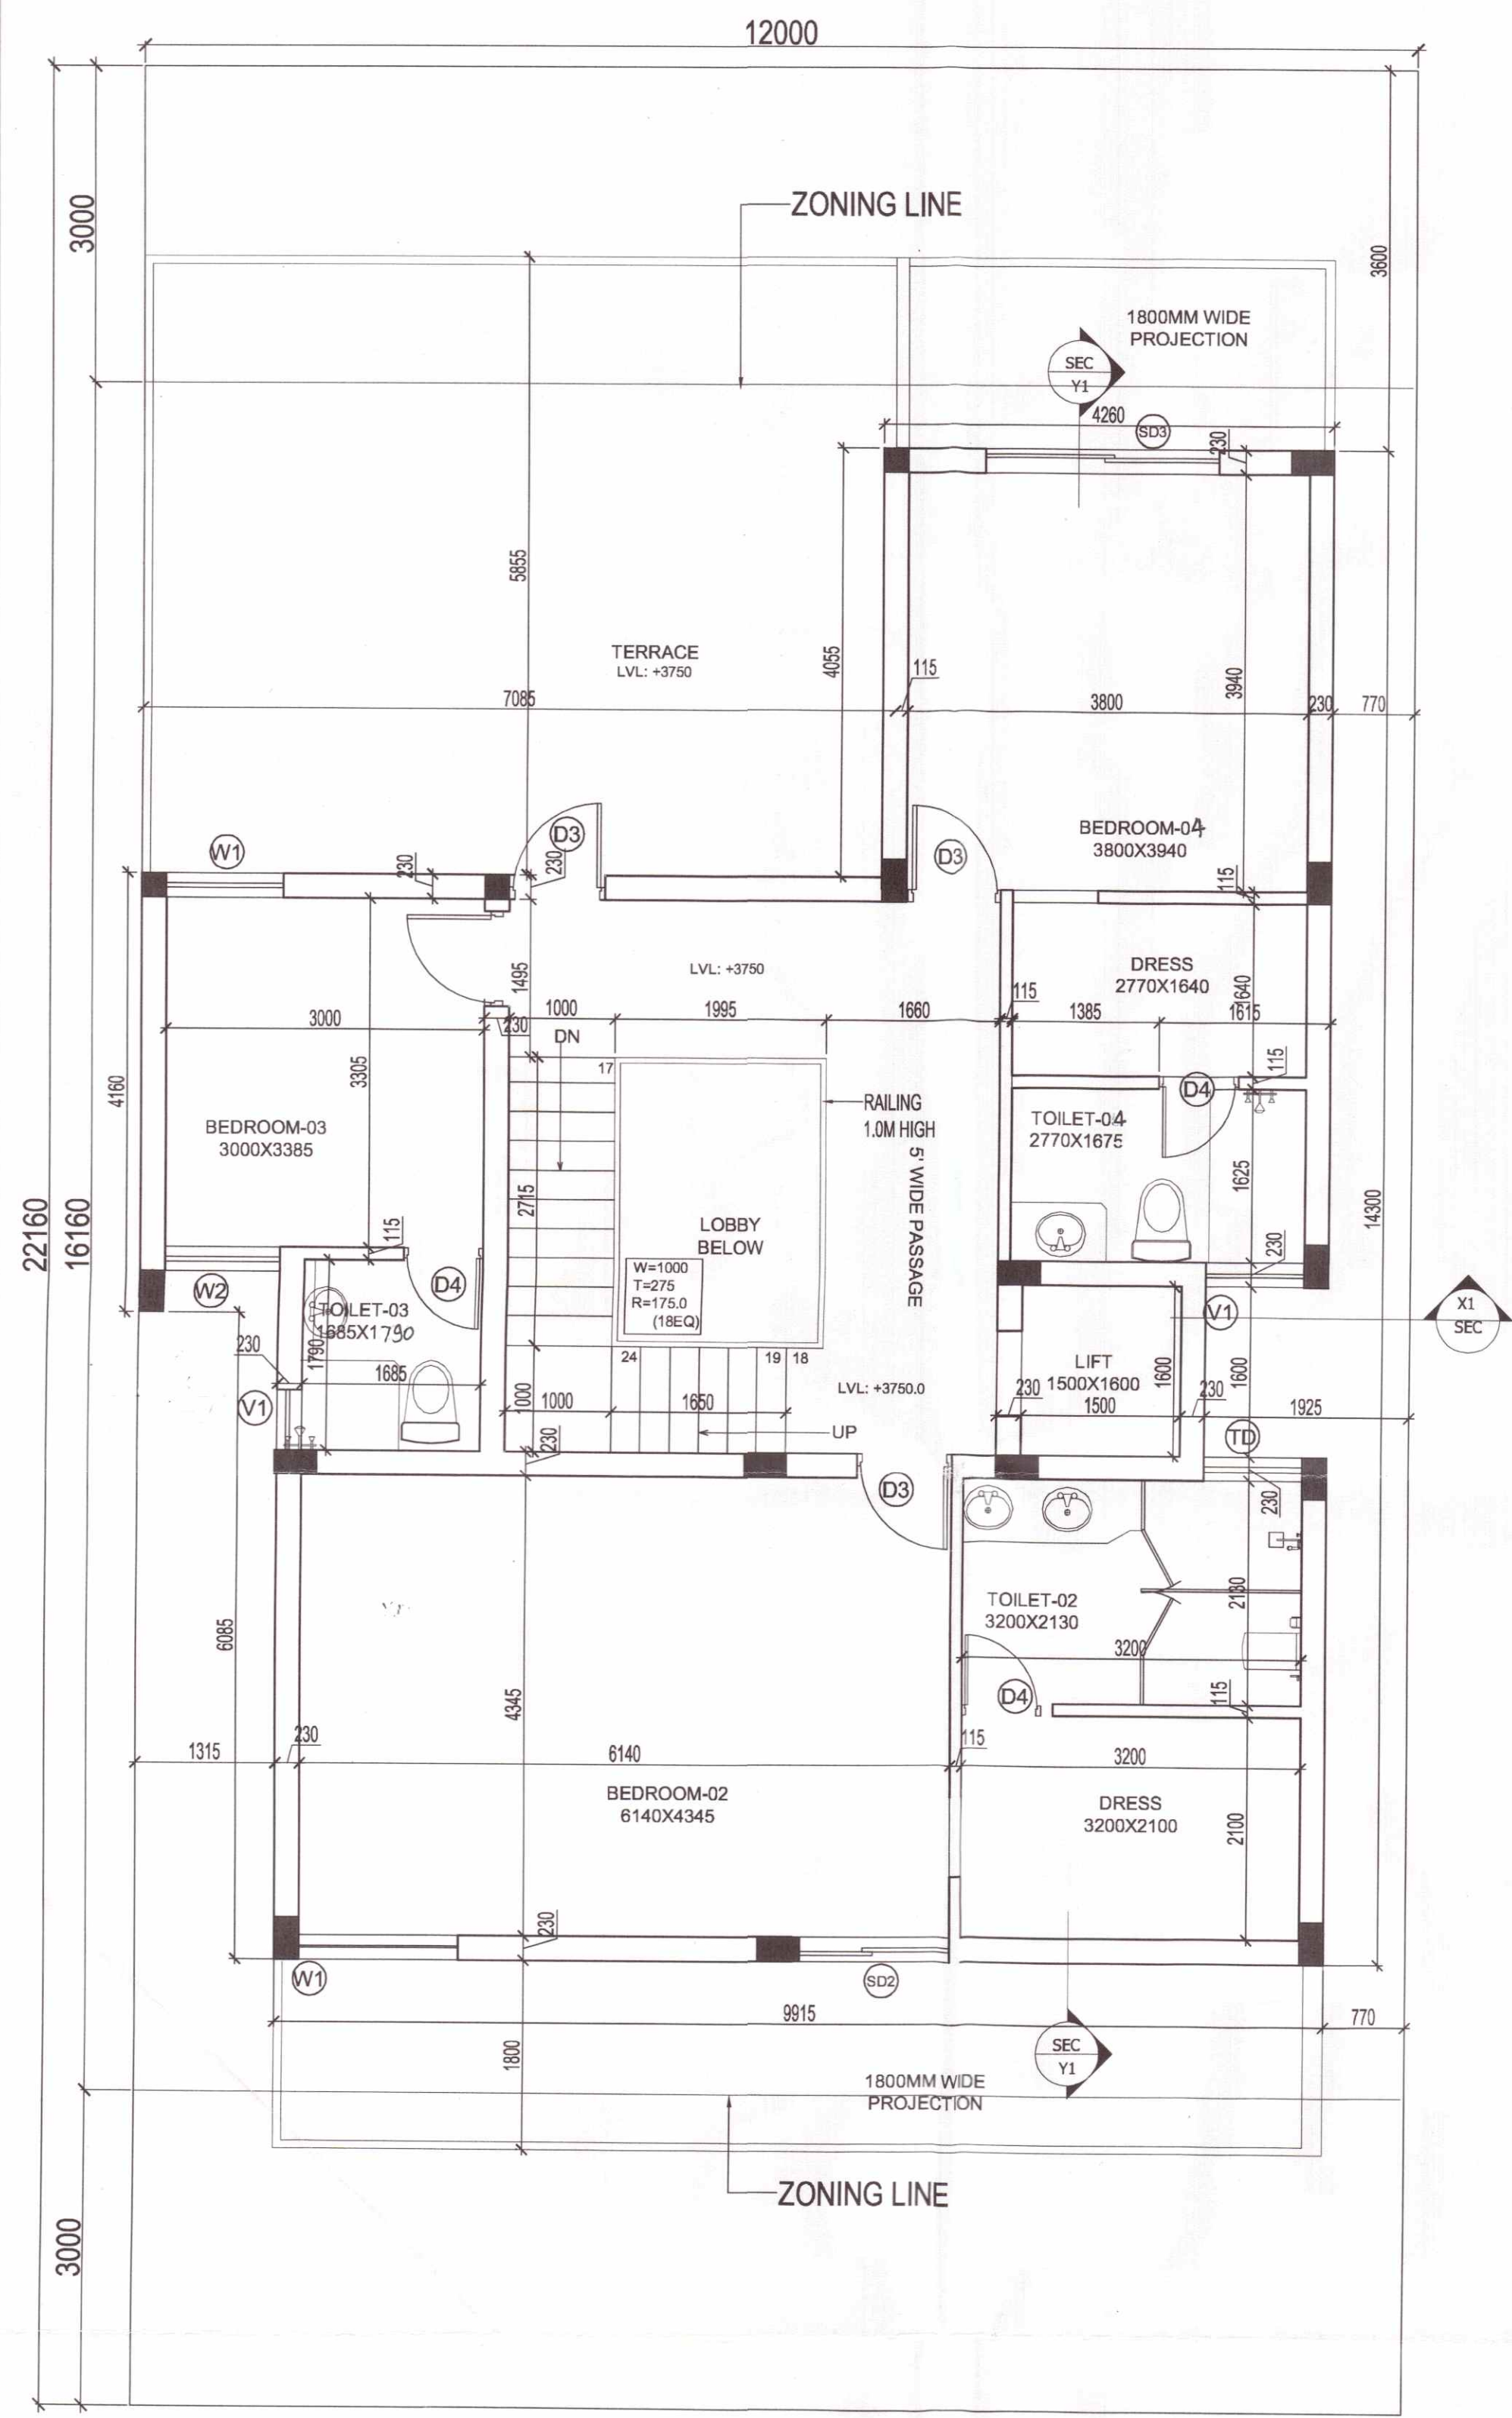


FIRST FLOOR

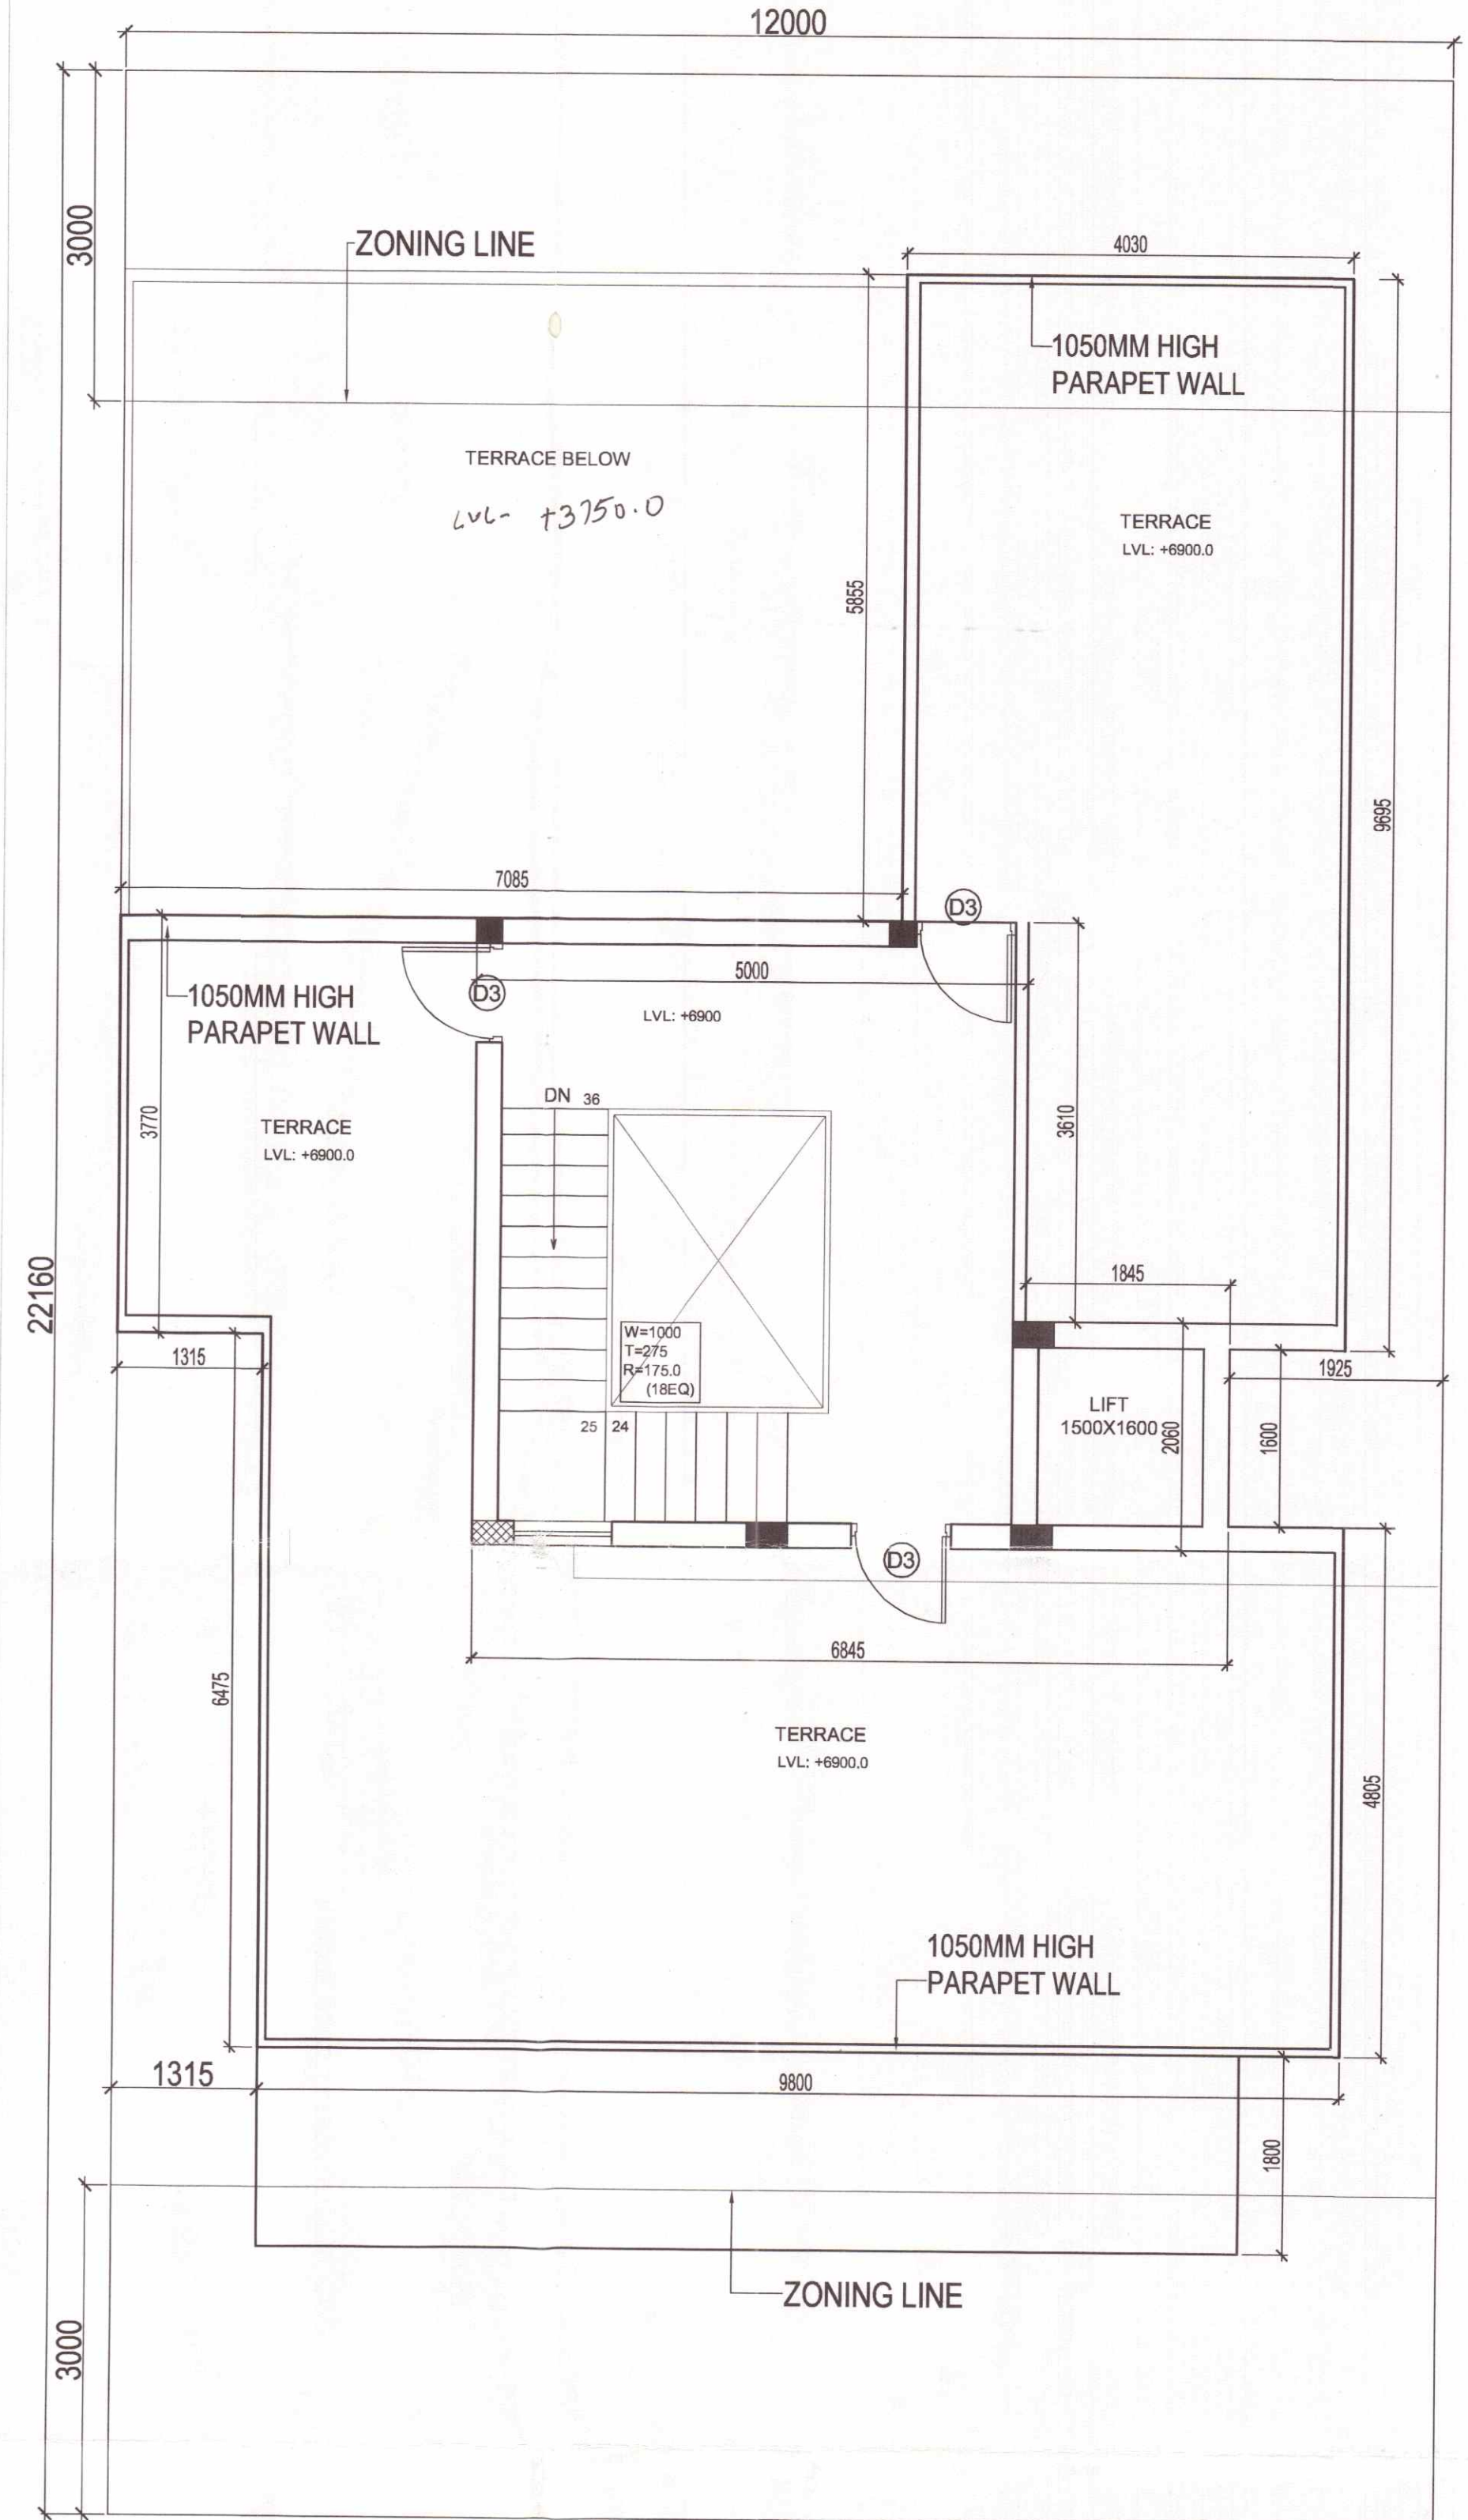

TERRACE FLOOR

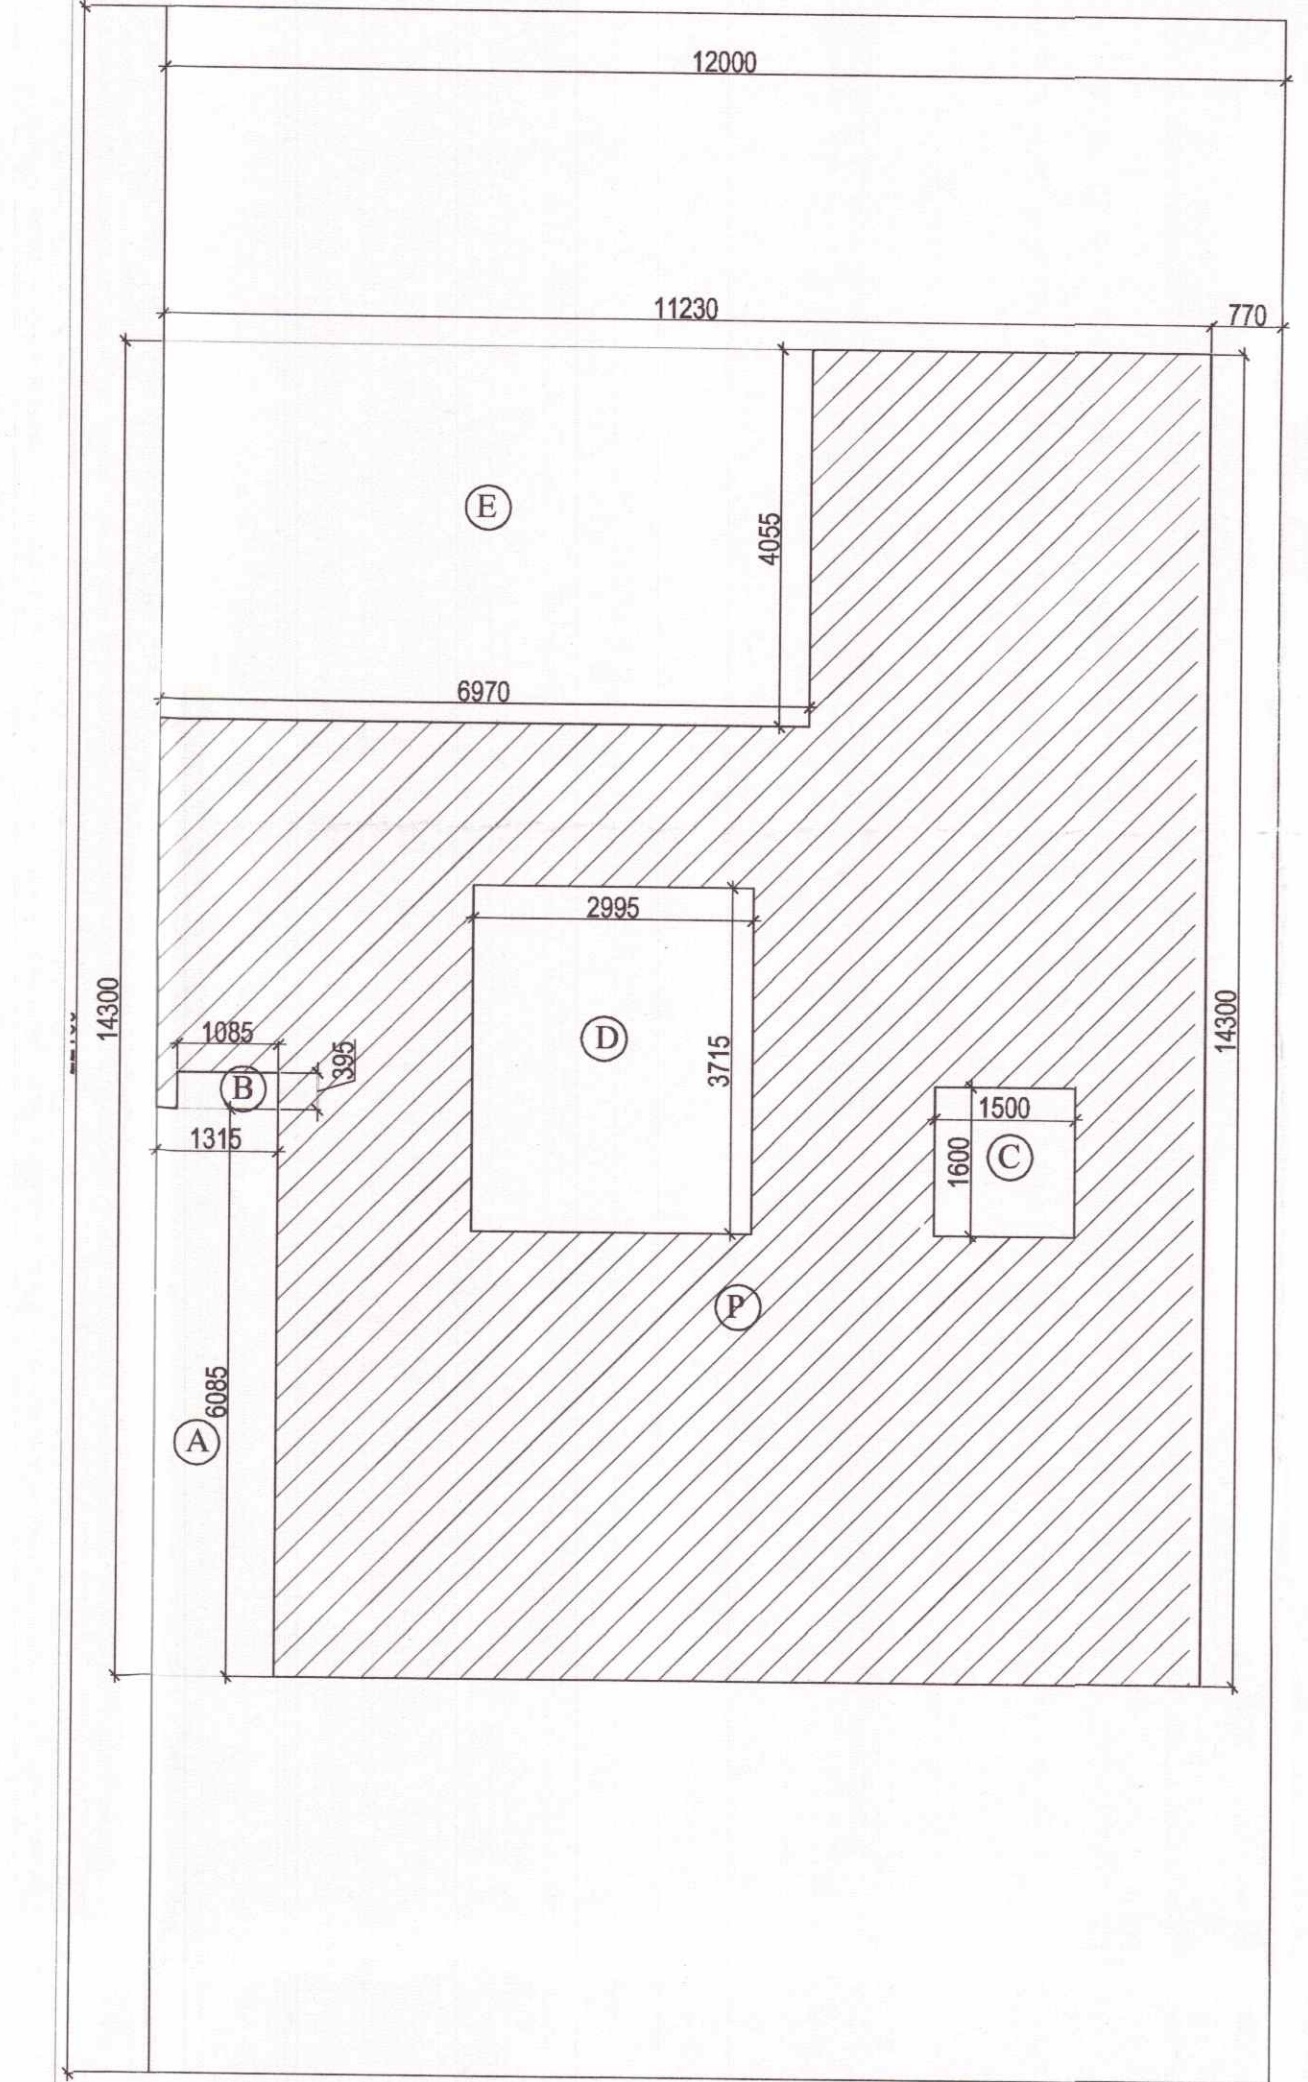

FIRST FLOOR AREA DIAGRAM

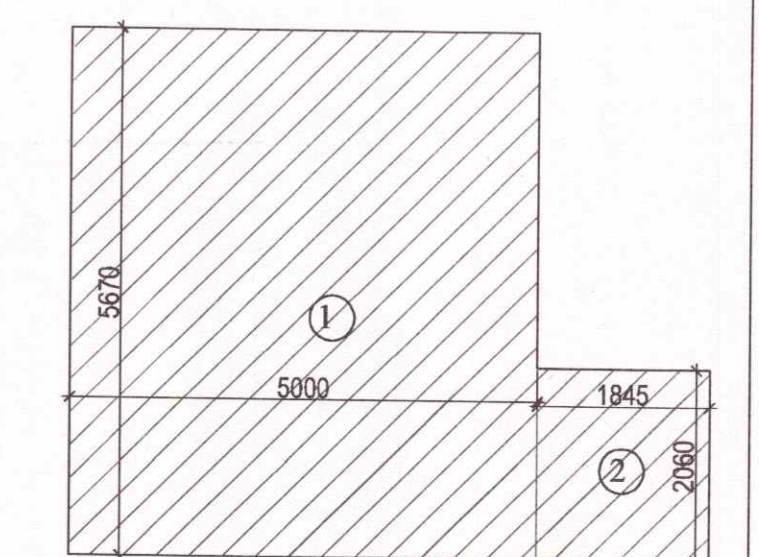

MUMTY/MACHINE ROOM AREA DIAGRAM

AREA OF FIRST FLOOR									
PARTICULARS									
1	=	11.230	X	14.300	X	1	=	160.589	SQ.M.
								TOTAL	= 160.589 SQ.M.
DEDUCTION									
A	=	1.315	X	6.085	X	1	=	8.002	SQ.M.
B	=	1.085	X	0.395	X	1	=	0.429	SQ.M.
C (lift well)	=	1.500	X	1.600	X	1	=	2.400	SQ.M.
D (staircase)	=	2.995	X	3.715	X	1	=	11.126	SQ.M.
E	=	6.970	X	4.055	X	1	=	28.263	SQ.M.
								TOTAL	= 50.220 SQ.M.
								TOTAL AREA OF FIRST FLOOR	= 110.369 SQ.M.
								TOTAL COVERED AREA OF FIRST FLOOR+LIFT+STAIRCASE	= 123.895 SQ.M.


MUMTY/MACHINE ROOM AREA									
1	=	5.000	X	5.670	X	1	=	28.350	SQ.M.
2	=	1.845	X	2.060	X	1	=	3.801	SQ.M.
								TOTAL AREA OF MUMTY/MACHINE ROOM	= 32.151 SQ.M.

DOOR WINDOW SCHEDULE-2BHK						
TYPE	NO.	SIZE	UNIT	REMARKS	MATERIAL	
D1	1200	2100	30	DOOR (ENTRY)	WOODEN	
D2	1200	2100	30	DOOR (BED ROOM)	WOODEN	
D3	800	2100	30	DOOR (BED ROOM)	WOODEN	
D4	700	2100	30	DOOR (BED ROOM)	WOODEN	
D5	700	2100	30	DOOR (BED ROOM)	WOODEN	
SUBMISSION DRAWING
PROJECT : PROPOSED RESIDENTIAL BUILDING PLANS FOR MENTIONED PLOT NUMBERS LOCATED IN RESIDENTIAL PLOTTED COLONY MEASURING 128.4583 ACRES IN SECTOR 29,30,32 AND 33, TEHSIL SOHNA DISTT. GURGAON, HARYANA
 LICENSE NO. 54 OF 2014 DATED 20.06.2014 & 28 OF 2016 DATED 23.12.2016
OWNER NAME :
ST. PATRICKS REALTY PRIVATE LIMITED
 Office:- 3rd Floor, Tower D, Global Business Park, M G Road, Gurgaon
 E: Rakesh.Malhotra@centralpark.in
DRAWING TITLE :
 300 SQ.YD -TYPE-15
 FIRST AND TERRACE PLAN WITH AREA CALCULATION

DRAWING VALID FOR PLOT NUMBERS
B33
(PLOTS MARKED IN KEY PLAN)

OWNER'S SIGN
 For St. Patricks Realty Pvt. Ltd.
ARCHITECT'S SIGN
GIAN P. MATHUR
 ARCHITECT
 B.Arch., M.C.A. I.I.A.
 CA No. 80/5769

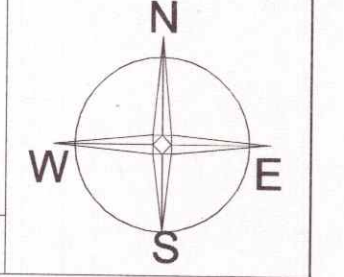

RECOMMENDED FOR SANCTION
 PLOT No. B-32
 A.P.
 P.A.
 S.D.
 J.D.
 A.M. 22/11/16

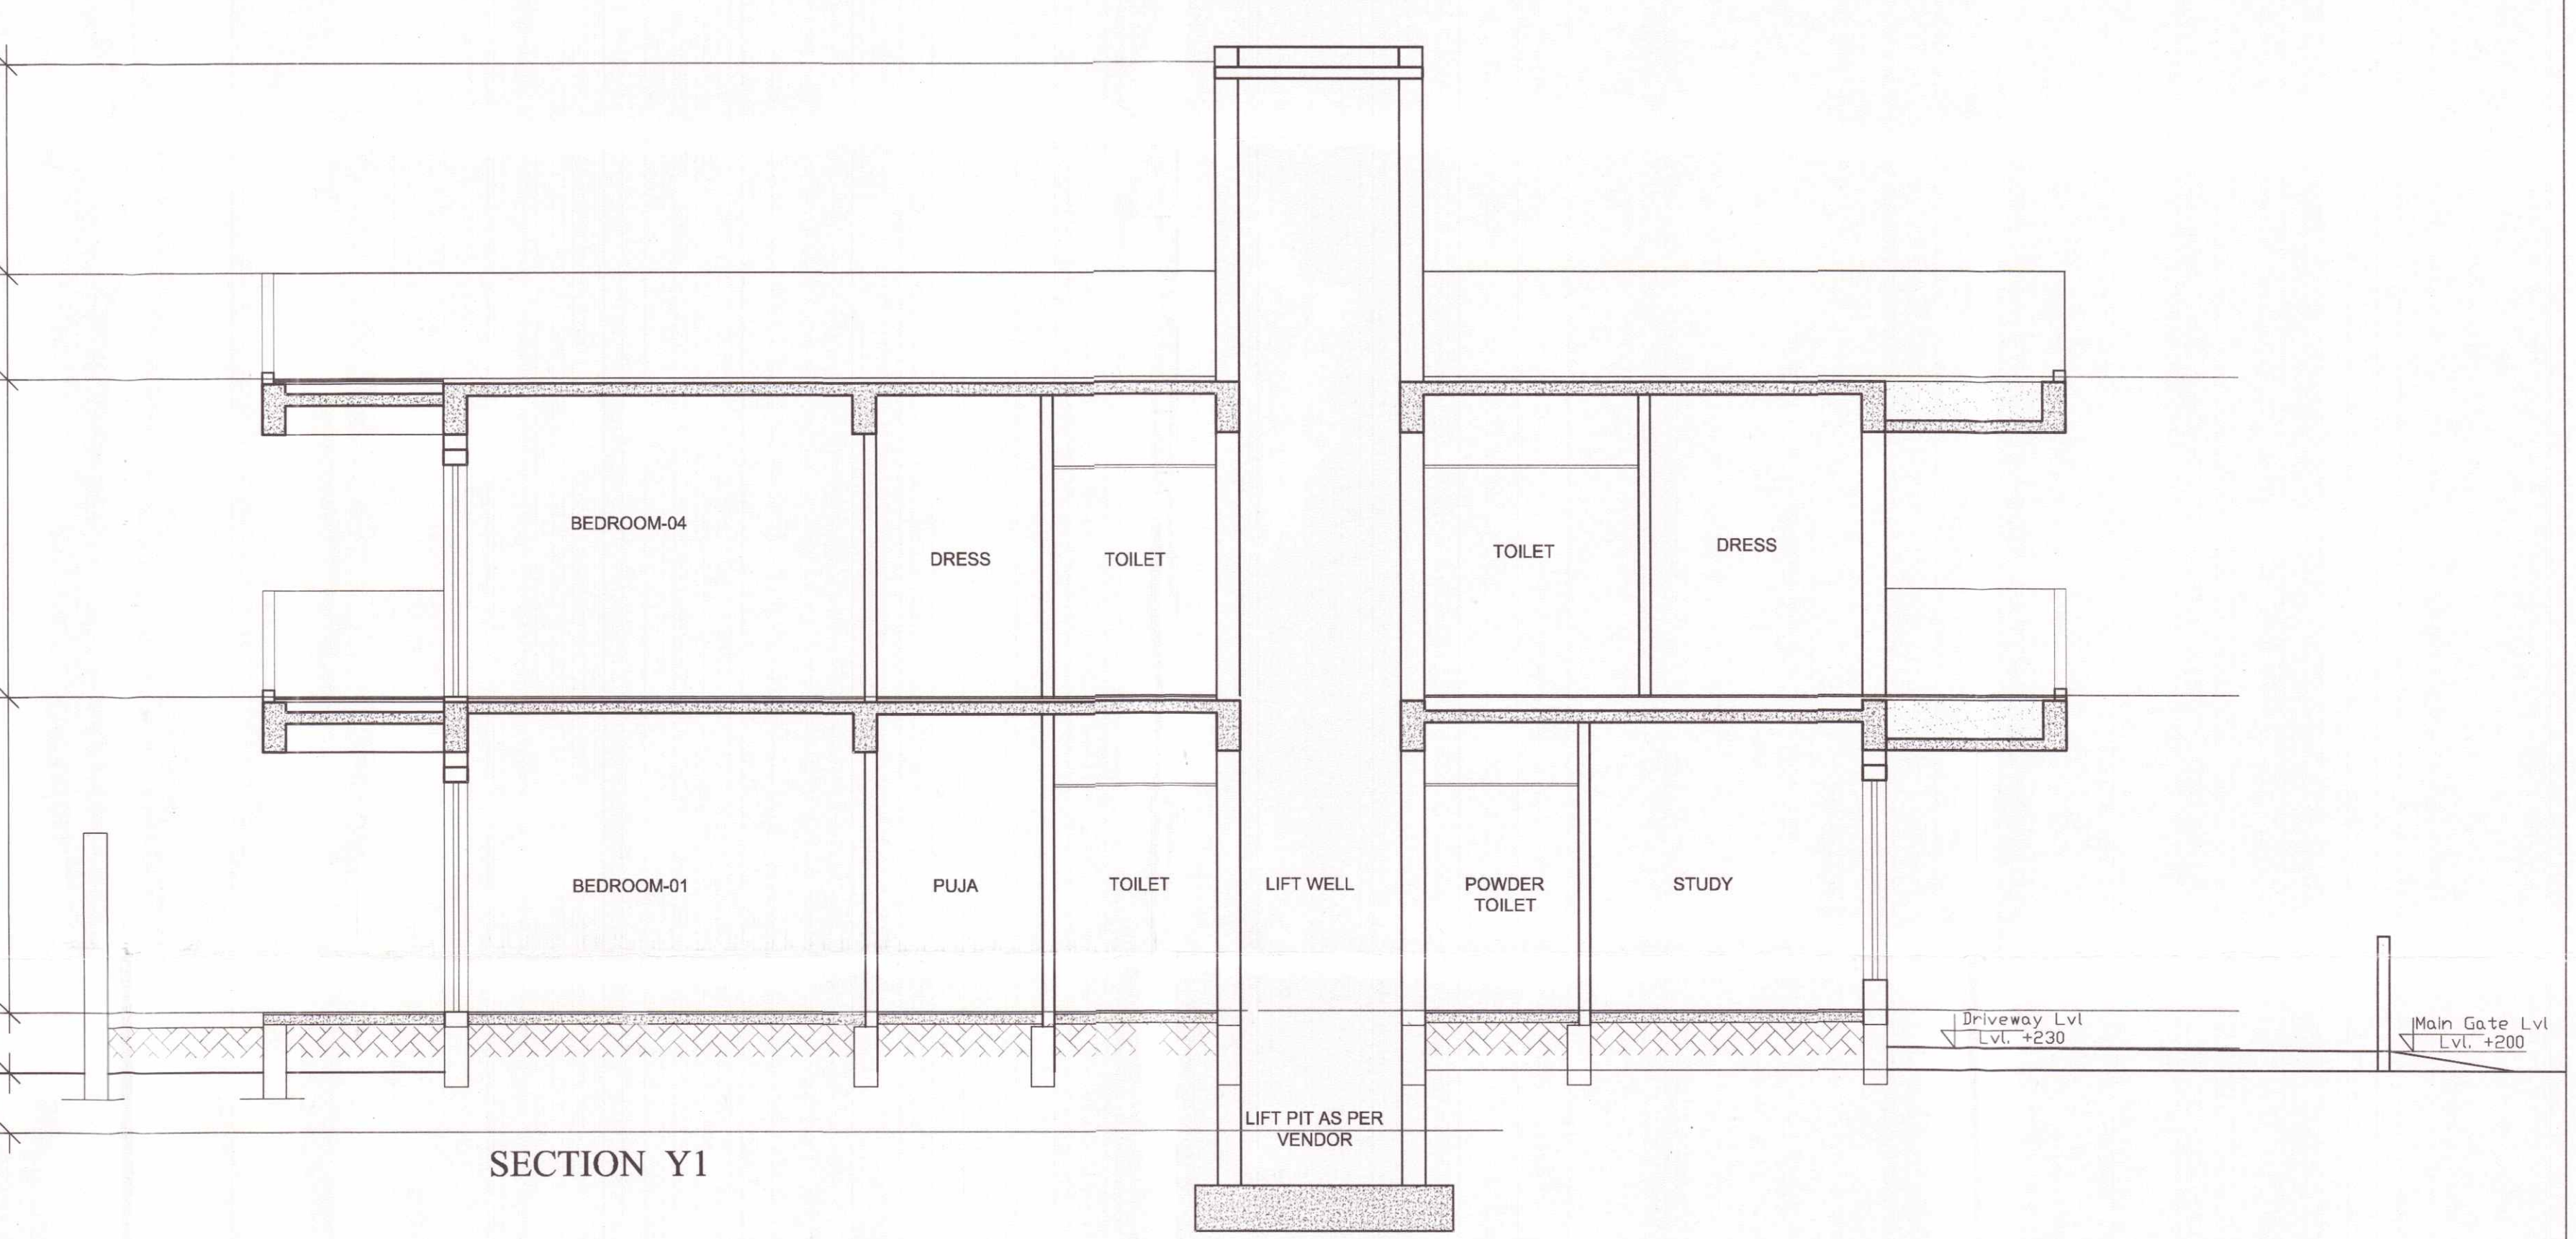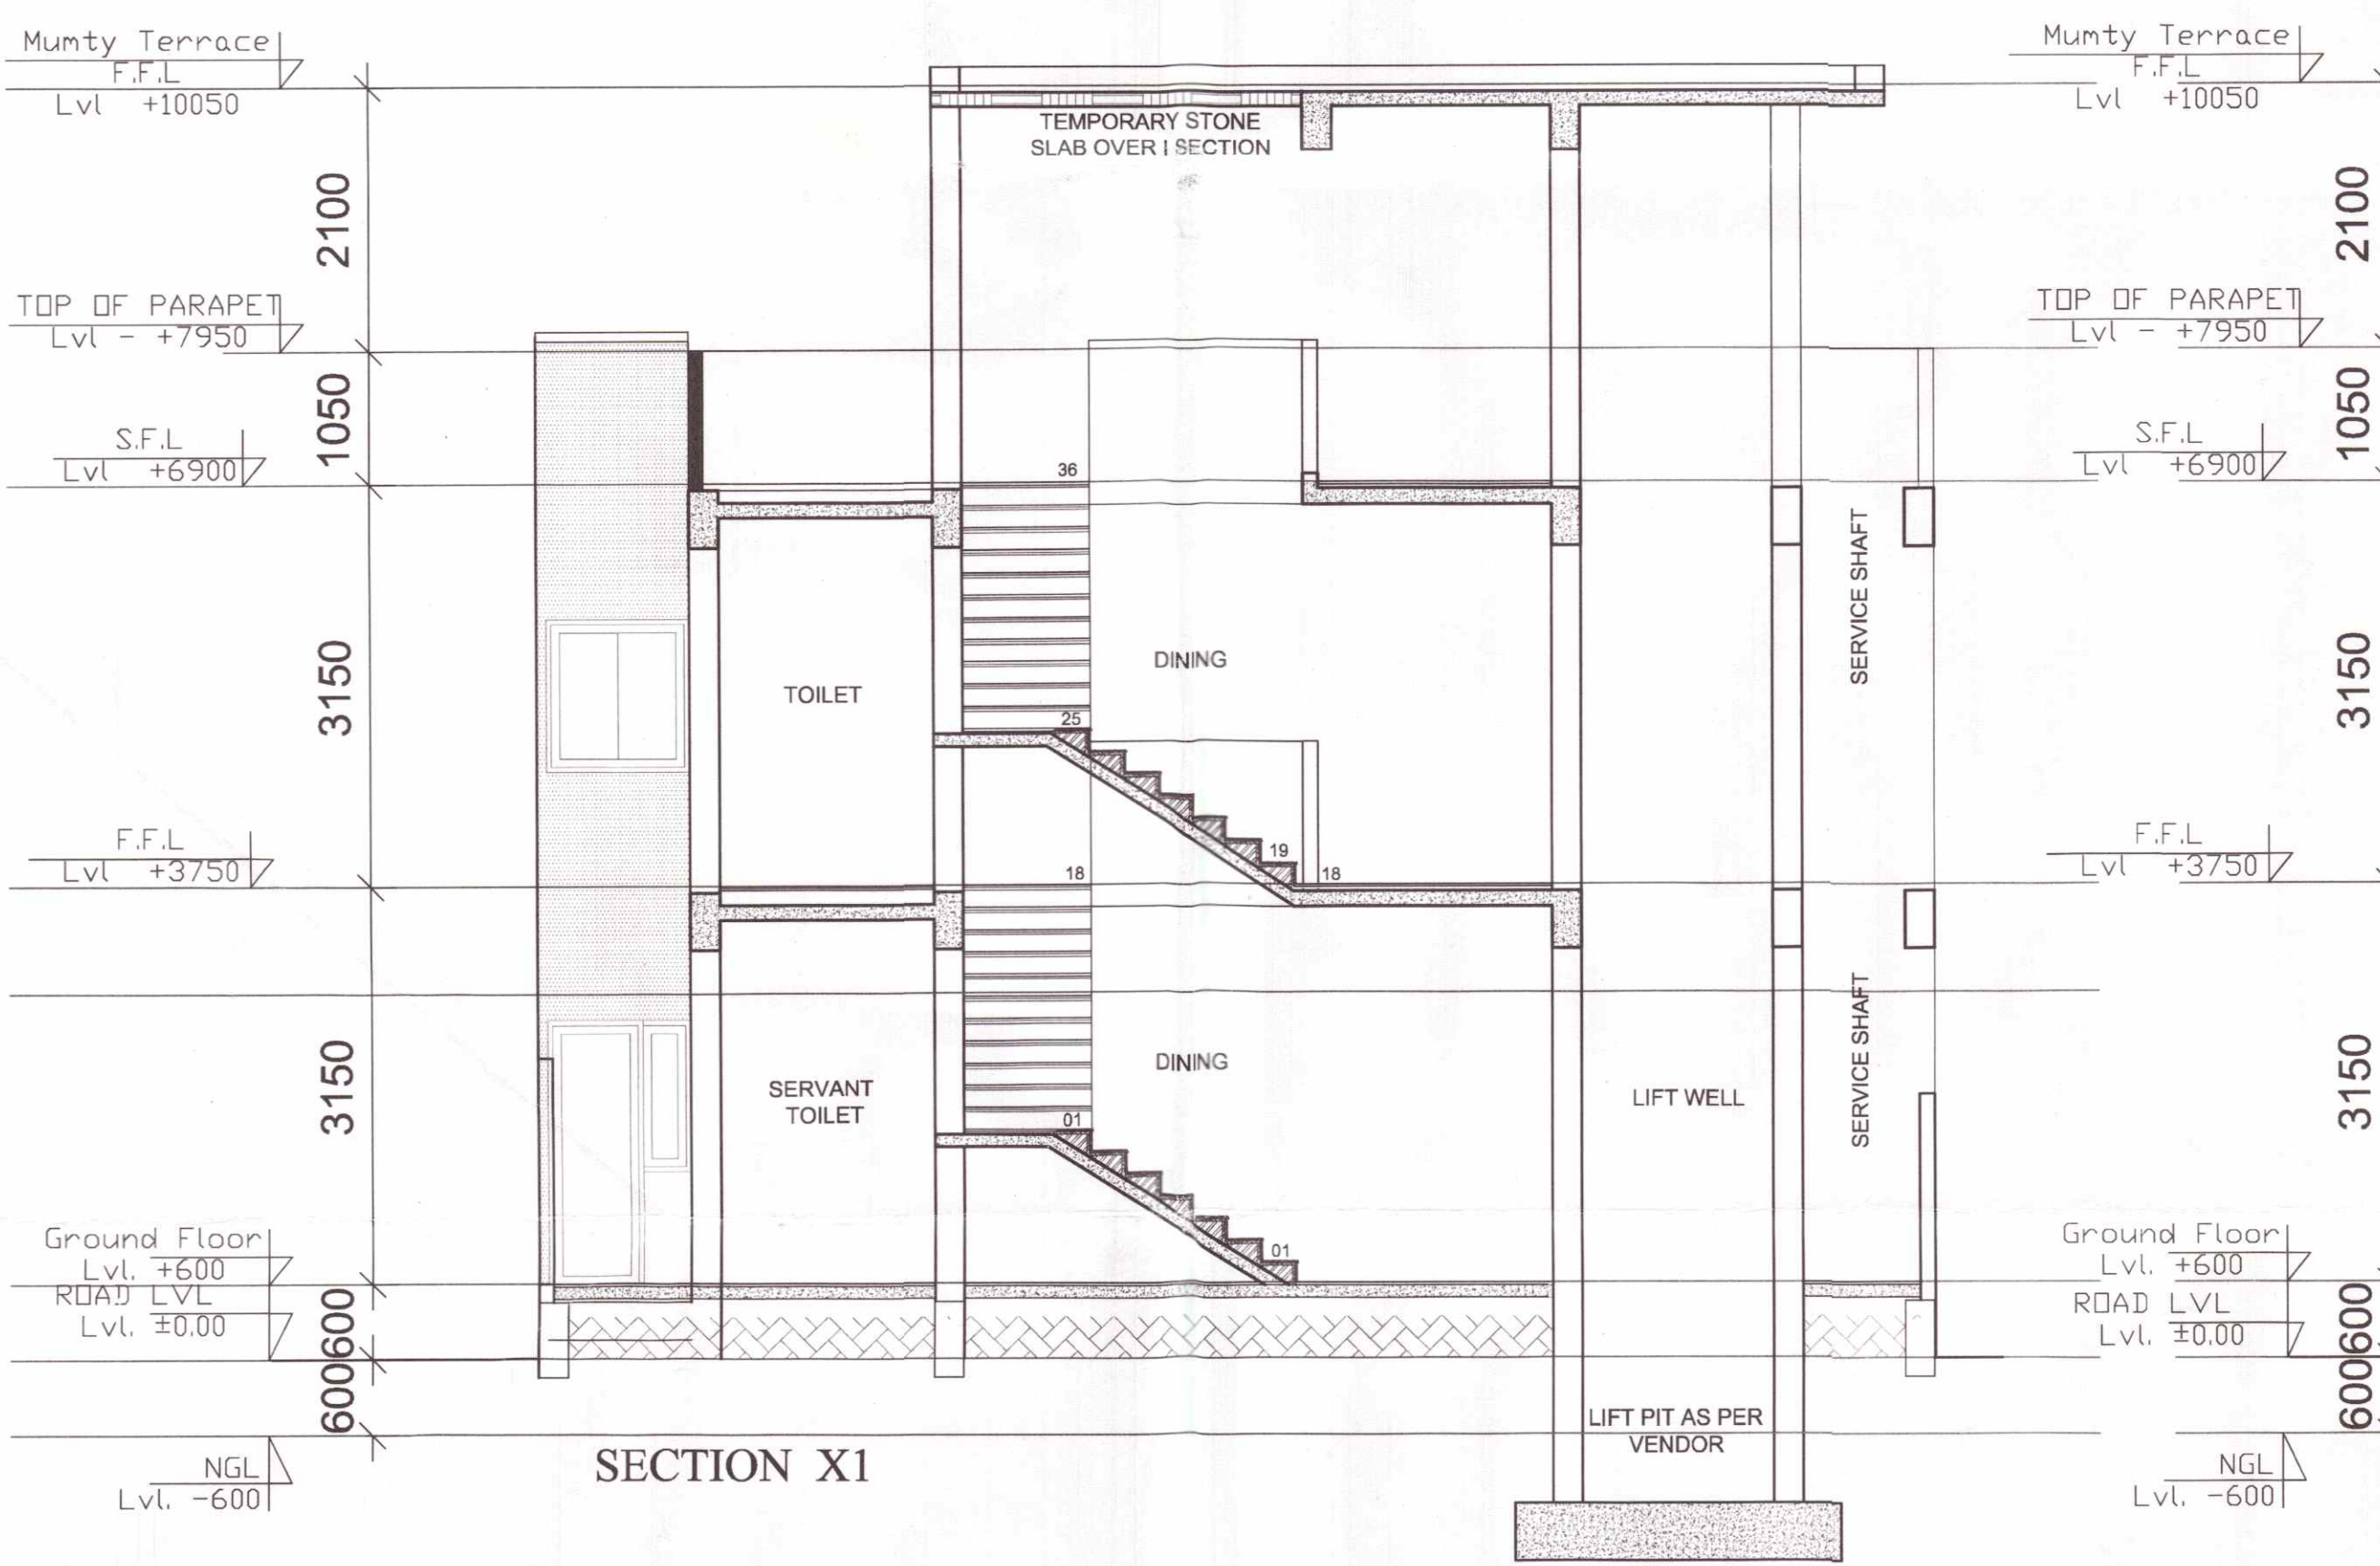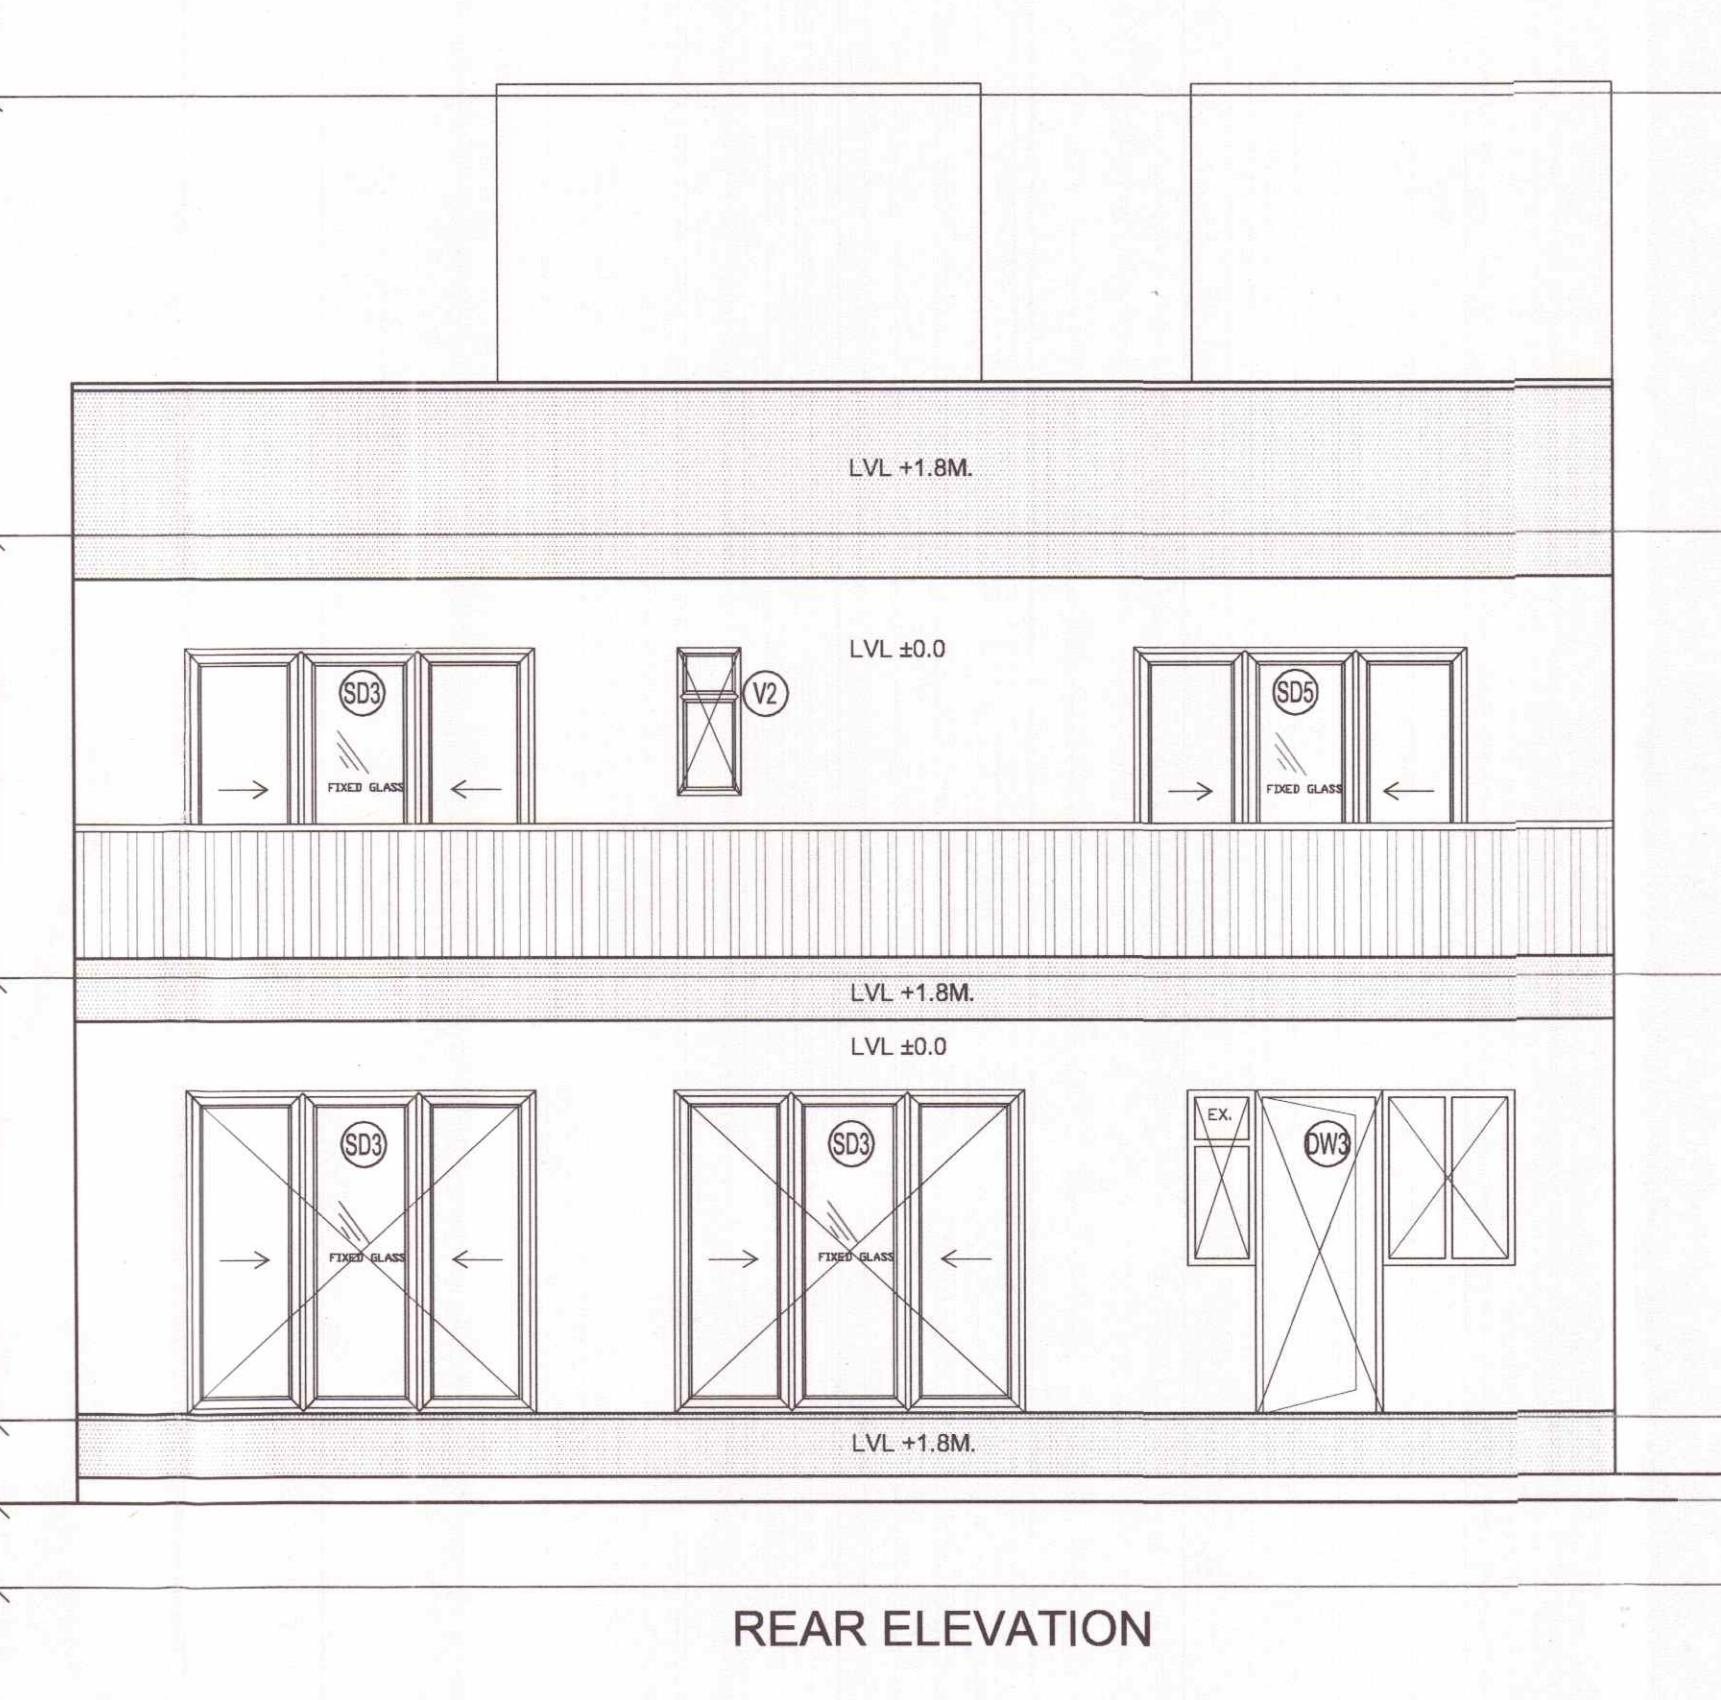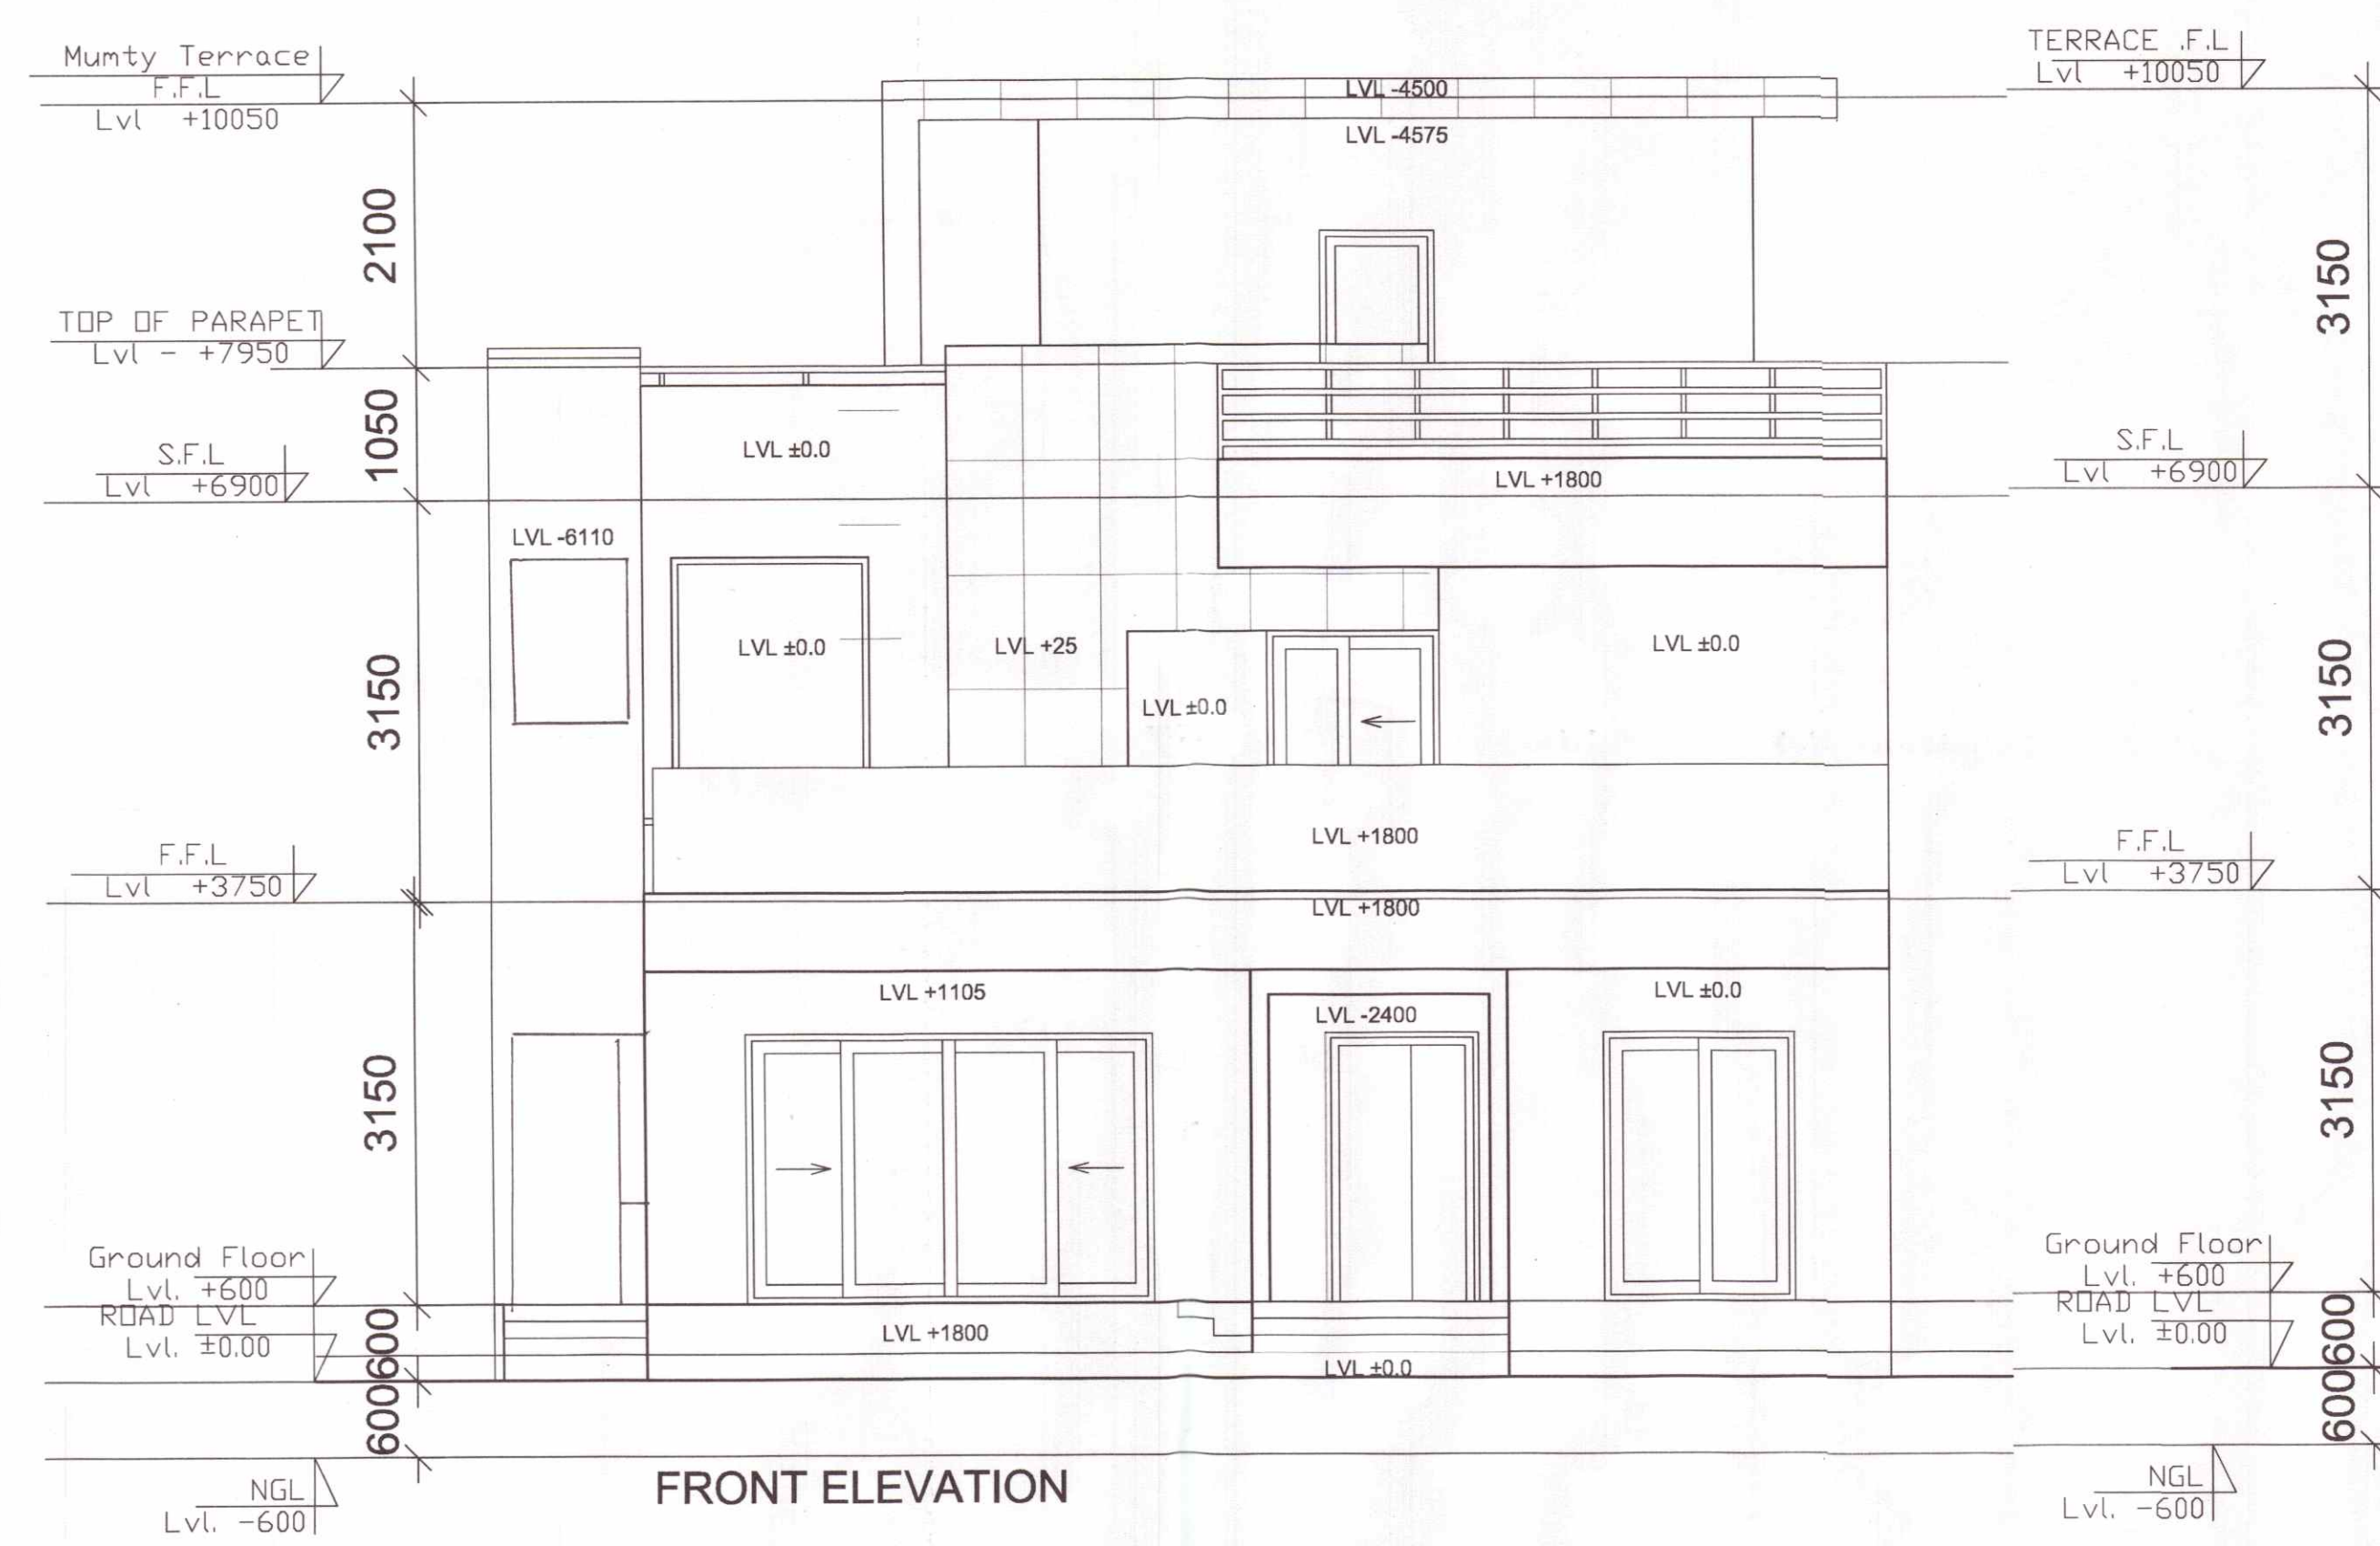

SUBMISSION DRAWING PROJECT : PROPOSED RESIDENTIAL BUILDING PLANS FOR MENTIONED PLOT NUMBERS LOCATED IN RESIDENTIAL PLOTTED COLONY MEASURING 128.4583 ACRES IN SECTOR 29,30,32 AND 33, TEHSIL SOHNA DISTT. GURGAON, HARYANA LICENSE NO. 54 OF 2014 DATED 20.06.2014 & 28 OF 2016 DATED 23.12.2016		DRAWING VALID FOR PLOT NUMBERS B33 (PLOTS MARKED IN KEY PLAN)		 GIAN P. MATHUR AND ASSOCIATES (P) LTD. C - 55, East Of Kailash, New Delhi-110065 T : 46599599 I F 46599512 E : gpmep3@gmail.com I W : www.gpmindia.com	 N E S W
OWNER NAME : ST. PATRICKS REALTY PRIVATE LIMITED Office:- 3rd Floor, Tower D, Global Business Park, M G Road, Gurgaon E: Rakesh.Malhotra@centralpark.in		OWNER'S SIGN For St. Patricks Realty Pvt. Ltd. Authorized Signatory			
DRAWING TITLE : 300 SQ.YD -TYPE-15 ELEVATIONS AND SECTIONS		DRAWING NO. -GP3/TP/VL/300-15/03 SCALE :- 1 :50			