



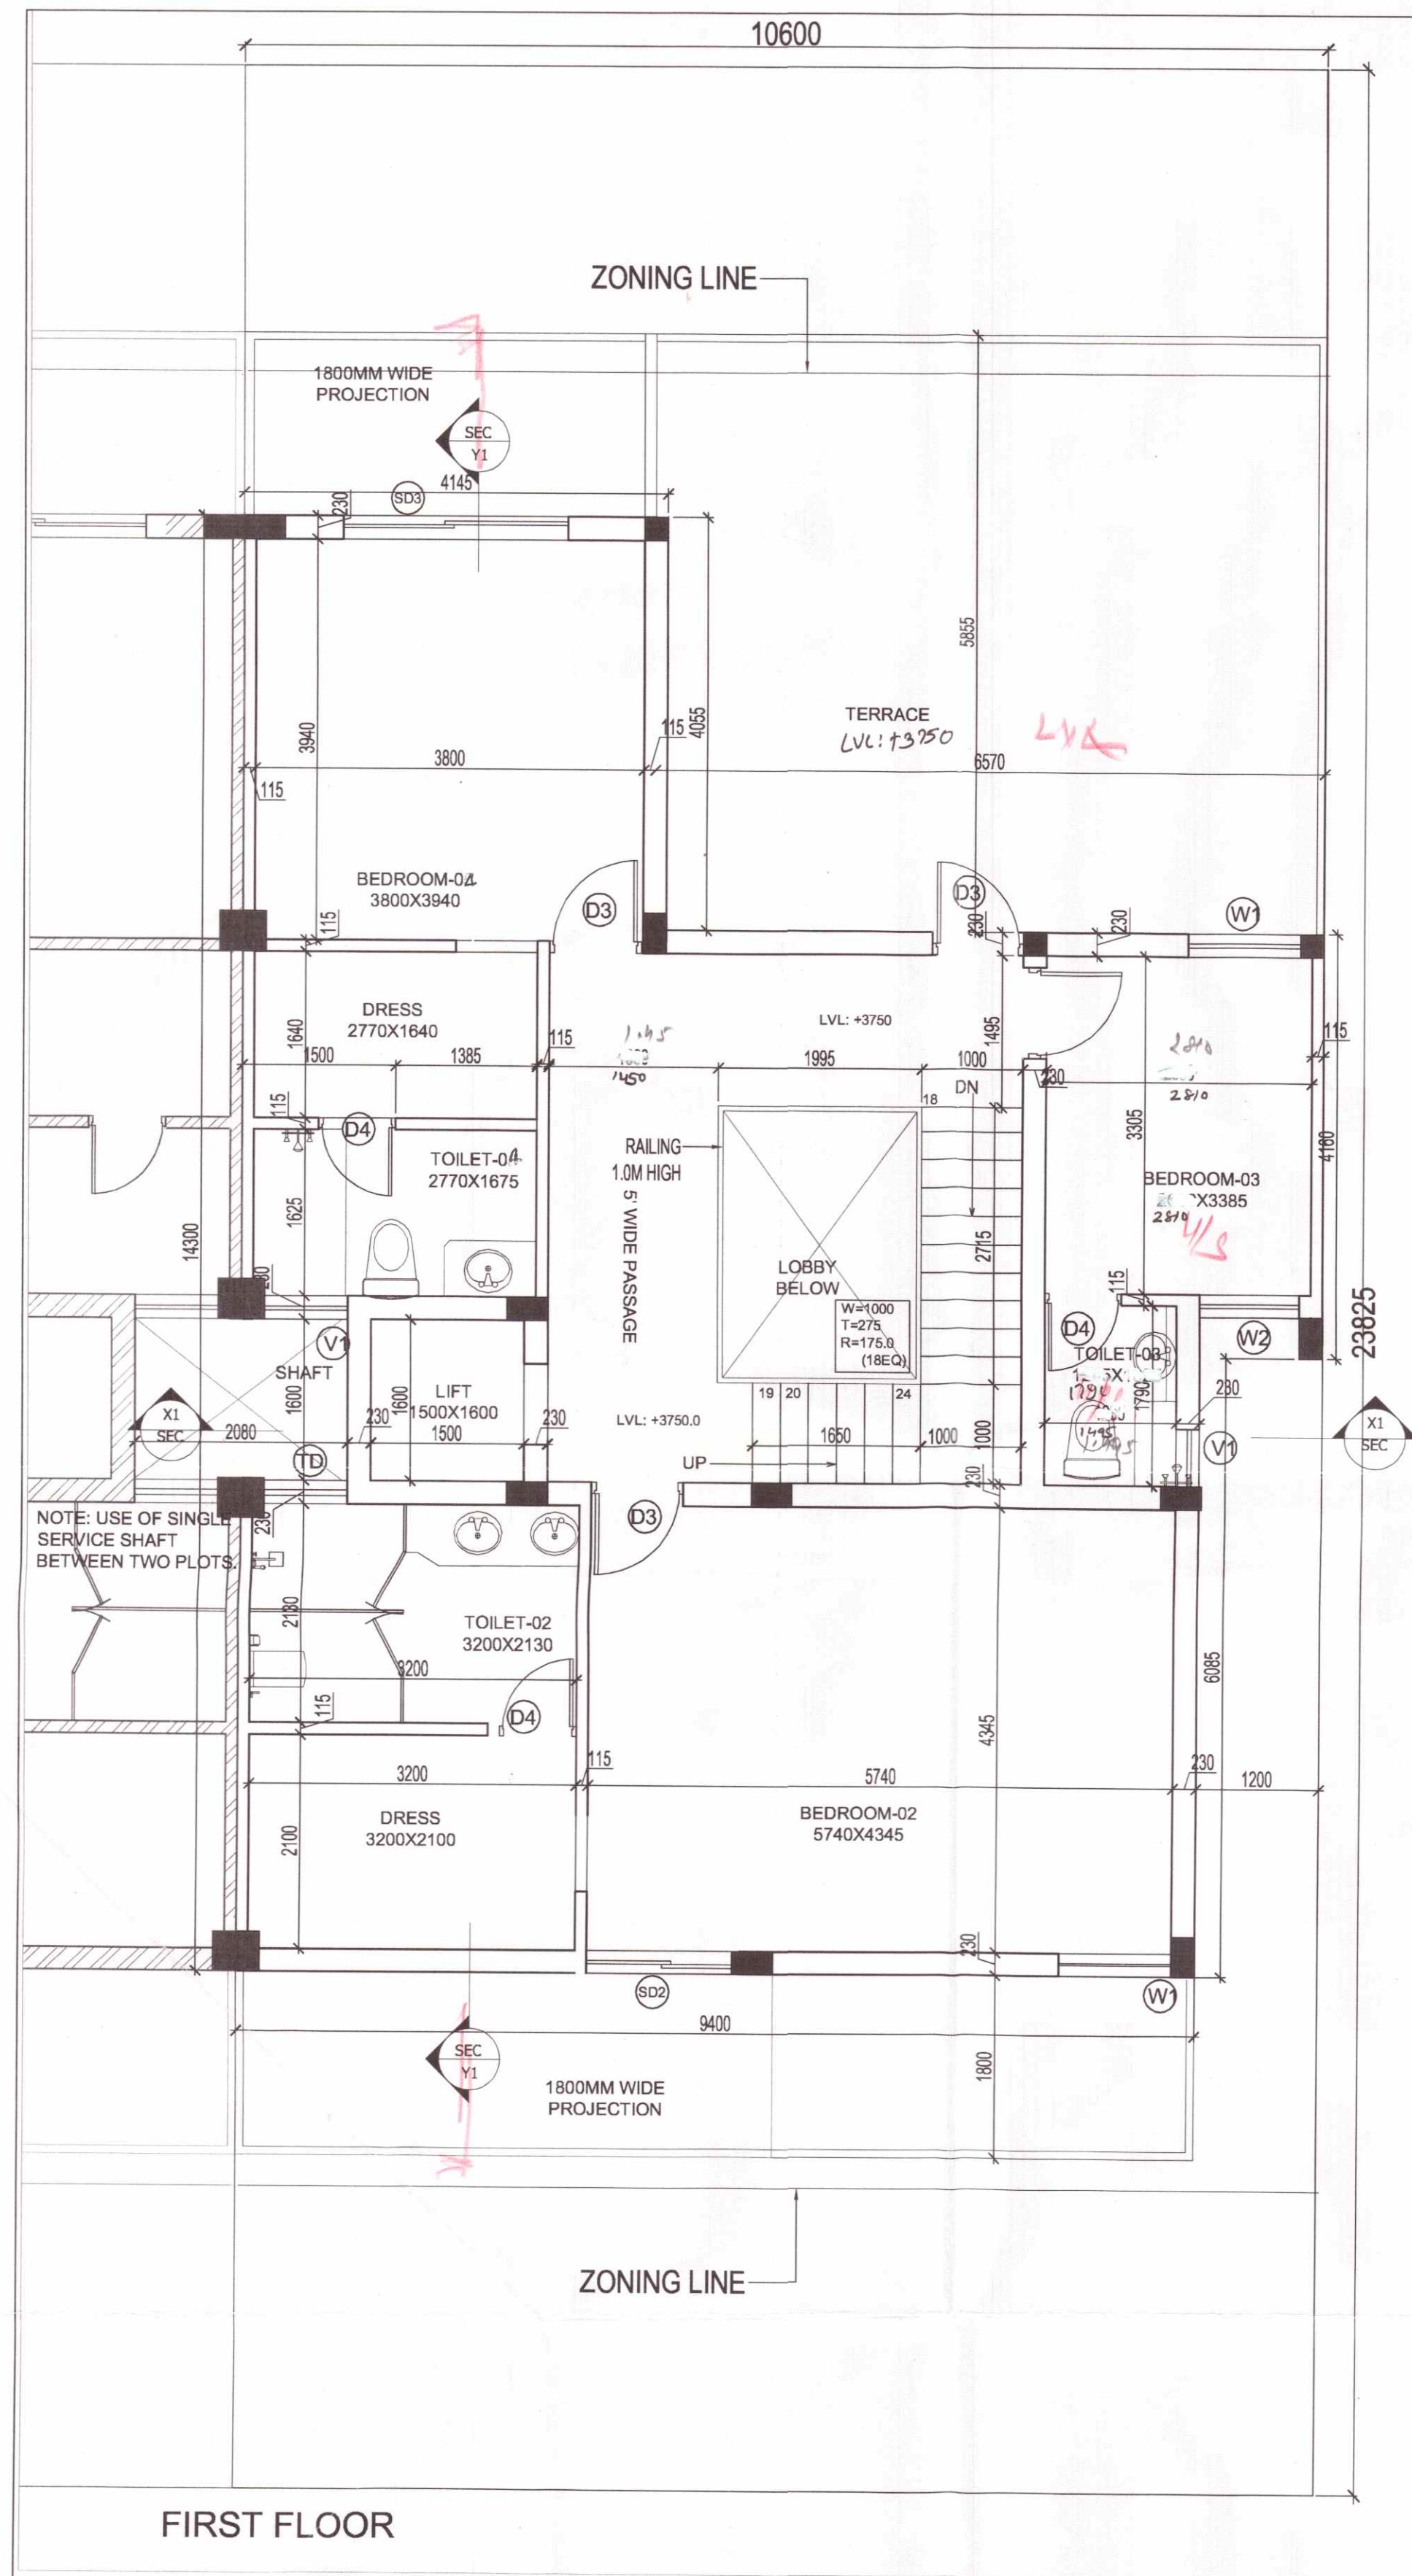


FIRST FLOOR

TYPE	DOOR	WINDOW	REMARKS	MATERIAL
D1	1500	2000	ENTRANCE (DOOR)	WOODEN
D2	1500	2000	DRAWING ROOM (DOOR)	WOODEN
D3	1500	2000	BEDROOM (DOOR)	WOODEN
D4	1500	2000	BEDROOM (DOOR)	WOODEN
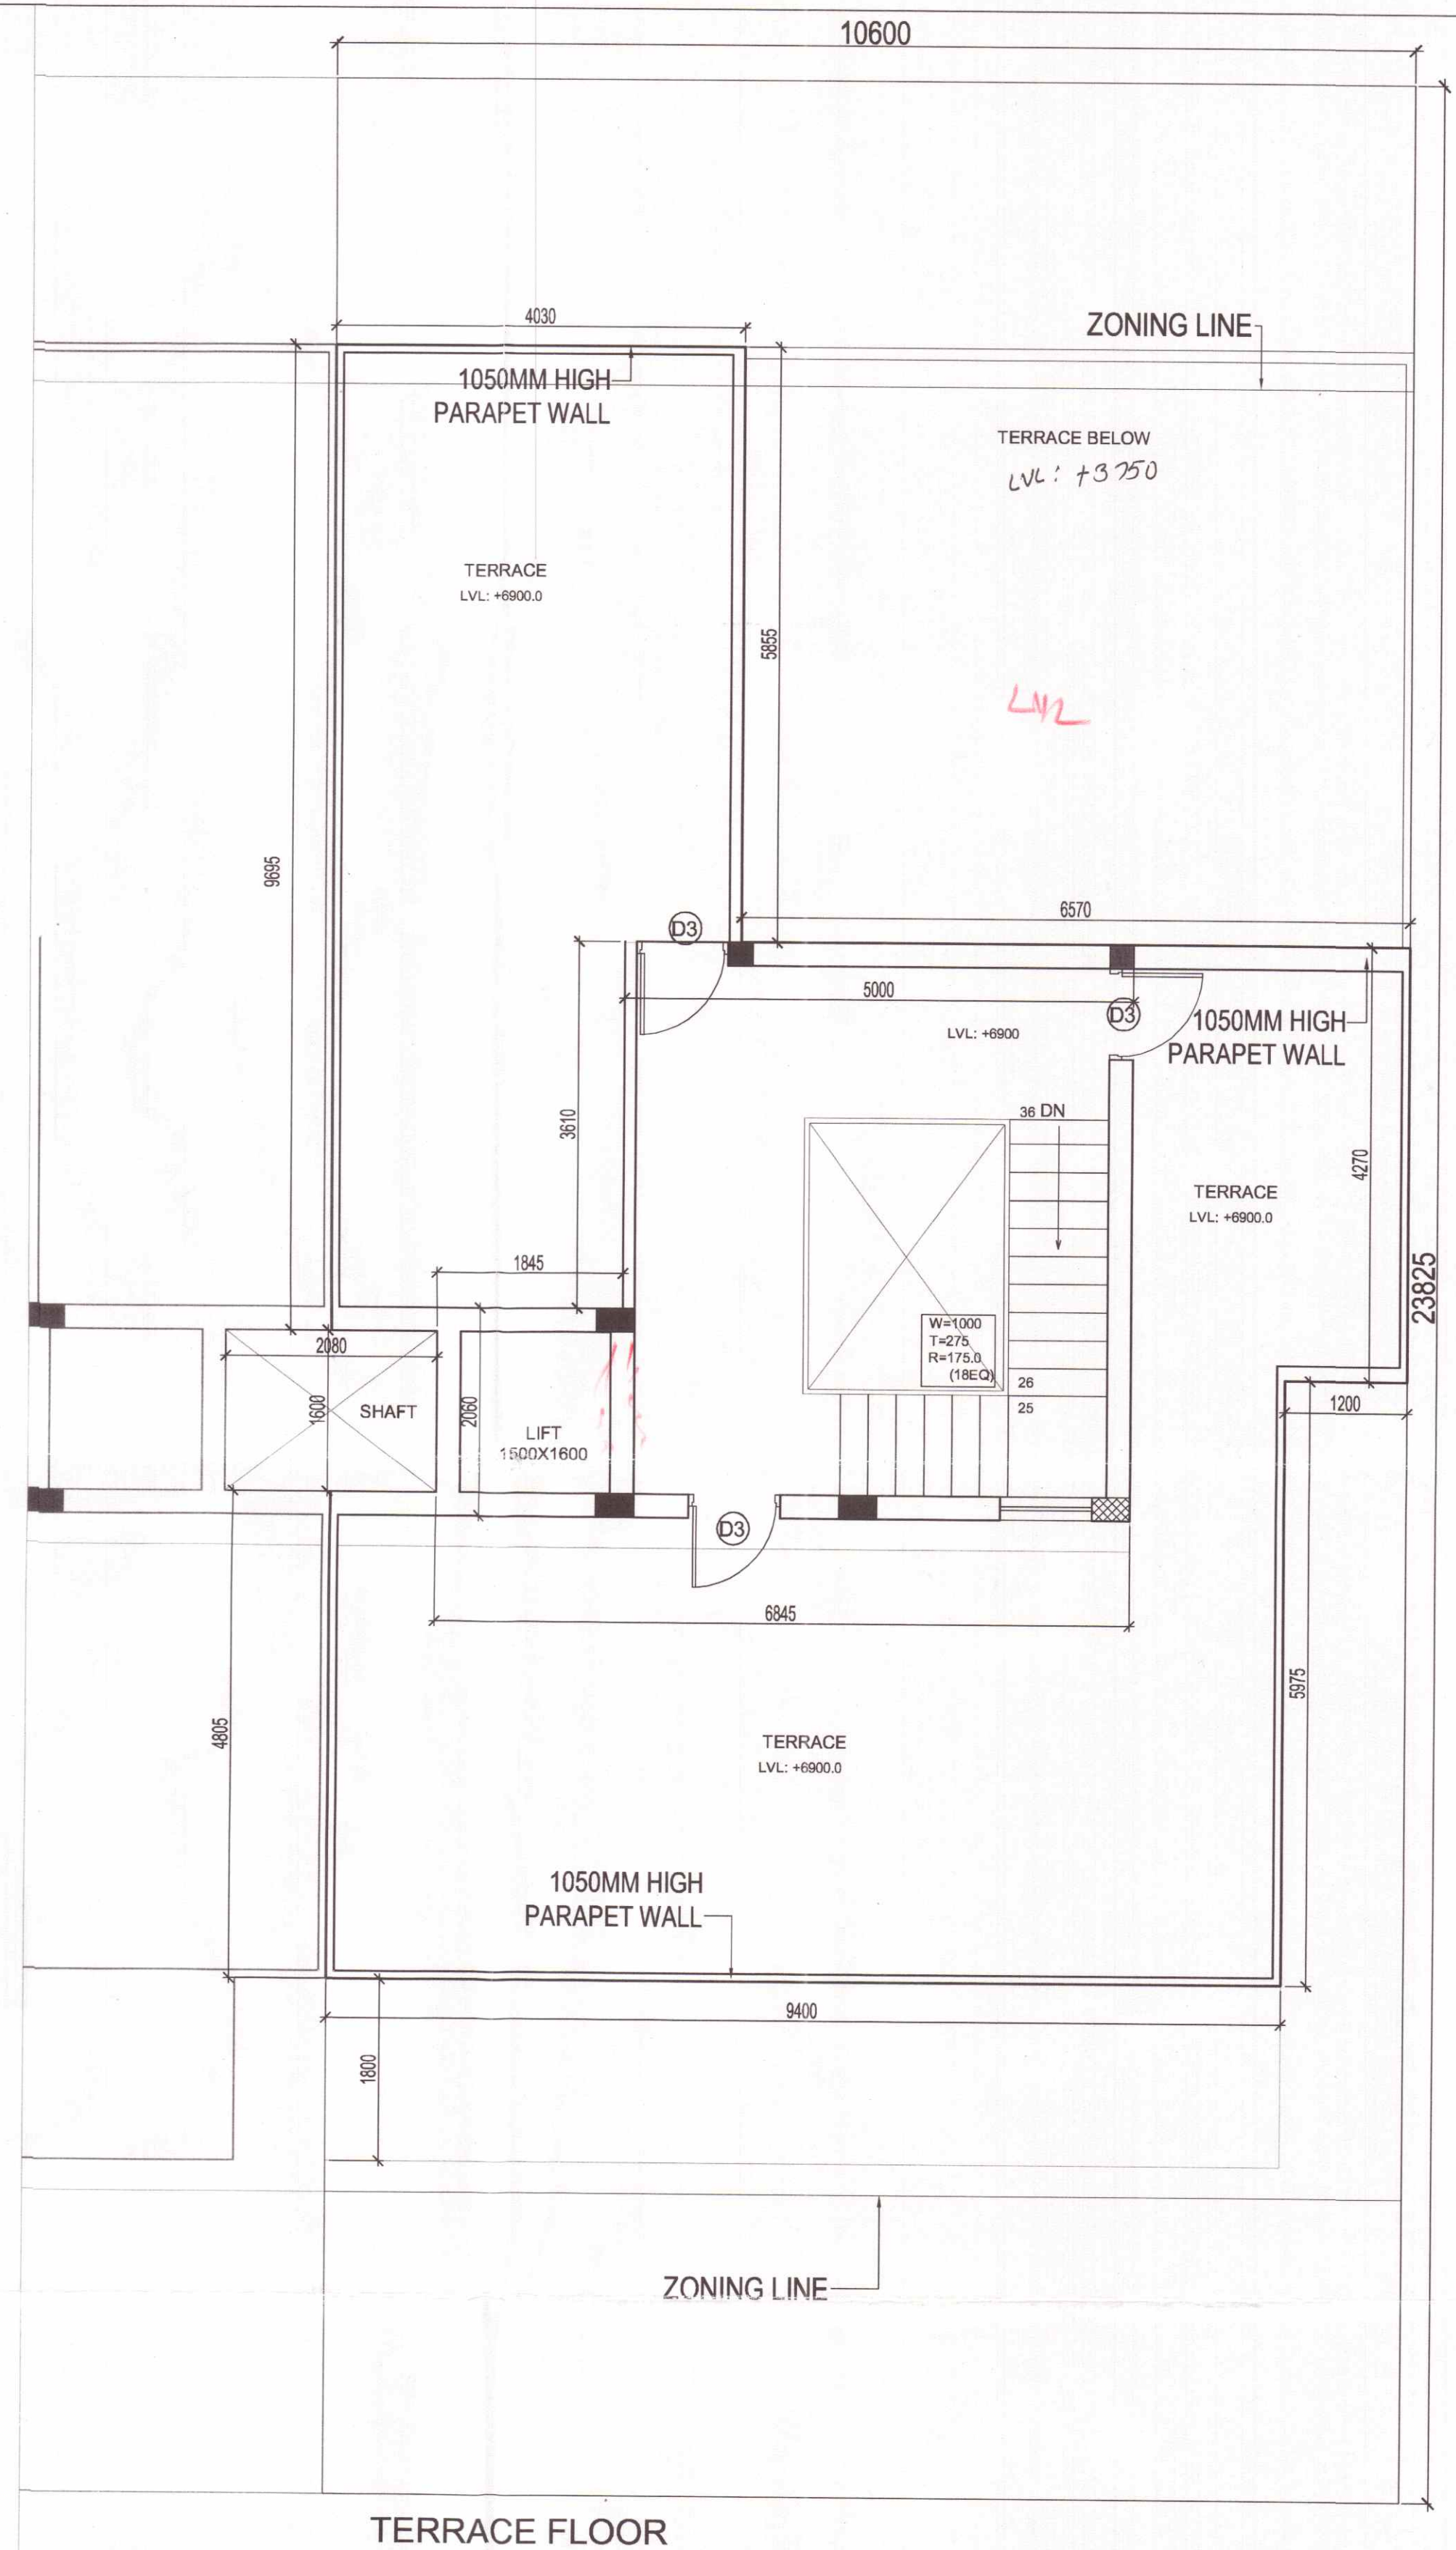

TERRACE FLOOR

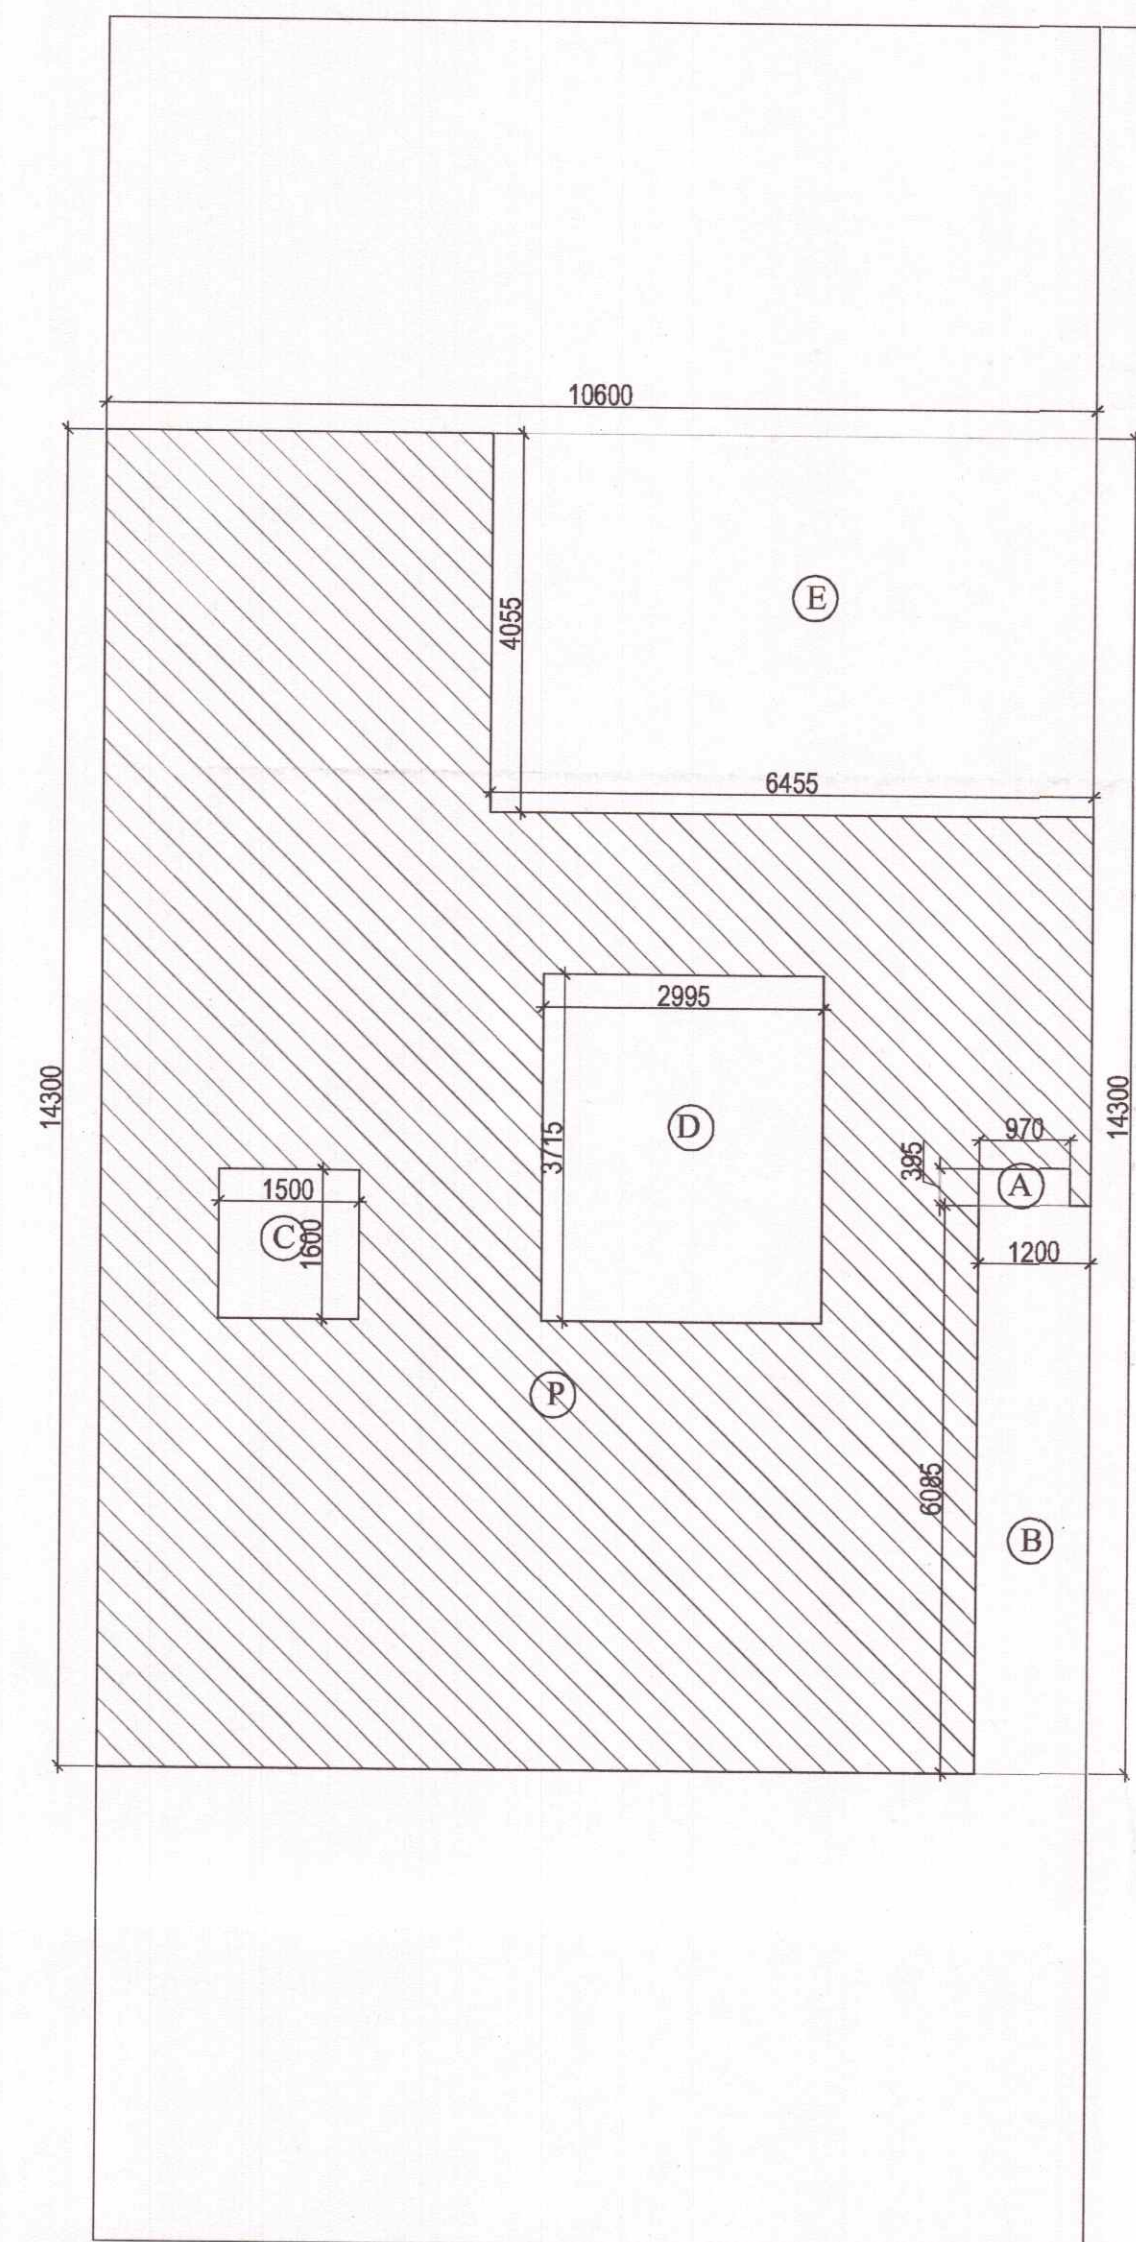

FIRST FLOOR AREA DIAGRAM

AREA OF FIRST FLOOR									
PARTICULARS									
1	=	10.600	X	14.300	X	1	=	151.580	SQ.M.
							TOTAL	=	151.580 SQ.M.
DEDUCTION									
A	=	0.970	X	0.395	X	1	=	0.383	SQ.M.
B	=	1.200	X	6.085	X	1	=	7.302	SQ.M.
C (lift well)	=	1.500	X	1.600	X	1	=	2.400	SQ.M.
D (staircase)	=	2.995	X	3.715	X	1	=	11.126	SQ.M.
E	=	6.455	X	4.055	X	1	=	26.175	SQ.M.
							TOTAL	=	47.386 SQ.M.
TOTAL AREA OF FIRST FLOOR							=	104.194	SQ.M.
TOTAL COVERED AREA OF FIRST FLOOR+LIFT+STAIRCASE							=	117.720	SQ.M.

MUMTY/MACHINE ROOM AREA									
1	=	5.000	X	5.670	X	1	=	28.350	SQ.M.
2	=	1.845	X	2.060	X	1	=	3.801	SQ.M.
TOTAL AREA OF MUMTY/MACHINE ROOM							=	32.151	SQ.M.

NOTE: USE OF SINGLE SERVICE SHAFT BETWEEN TWO PLOTS.

SUBMISSION DRAWING

PROJECT : PROPOSED RESIDENTIAL BUILDING PLANS FOR MENTIONED PLOT NUMBERS LOCATED IN RESIDENTIAL PLOTTED COLONY MEASURING 128.4583 ACRES IN SECTOR 29,30,32 AND 33, TEHSIL SOHNA DISTT. GURGAON, HARYANA
LICENSE NO. 54 OF 2014 DATED 20.06.2014 & 28 OF 2016 DATED 23.12.2016

OWNER NAME :

ST. PATRICKS REALTY PRIVATE LIMITED
Office:- 3rd Floor, Tower D, Global Business Park, M G Road, Gurgaon
E: Rakesh.Malhotra@centralpark.in

DRAWING TITLE :

300 SQ.YD -TYPE-08
FIRST AND TERRACE PLAN WITH AREA CALCULATION

DRAWING VALID FOR PLOT NUMBERS

D54
(PLOTS MARKED IN KEY PLAN)

gpm
ARCHITECTS
& PLANNERS




GIAN P. MATHUR AND ASSOCIATES (P) LTD.
C - 55, East Of Kailash, New Delhi-110065
T : 46599599 IF 46599512
E : gpmcp3@gmail.com I W : www.gpmindia.com

OWNER'S SIGN





For St. Patricks Realty Pvt Ltd
Rakesh Malhotra
Authorized Signatory

ARCHITECT'S SIGN

GIAN P. MATHUR
ARCHITECT
B.Arch., M.E.A. I.I.A.
CA No. 80/5769

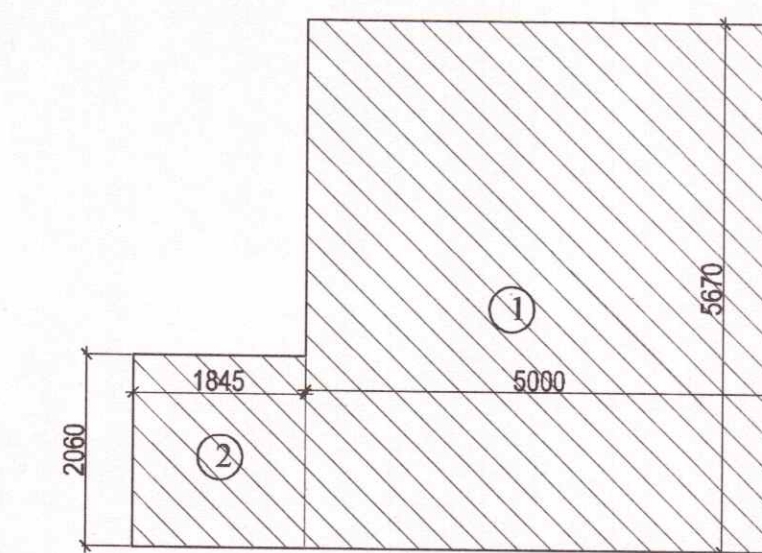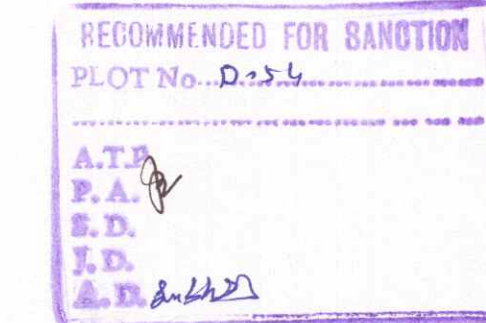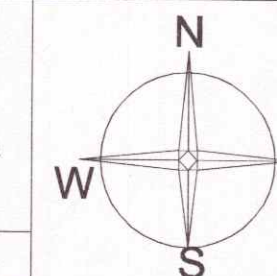

MUMTY/MACHINE ROOM AREA DIAGRAM

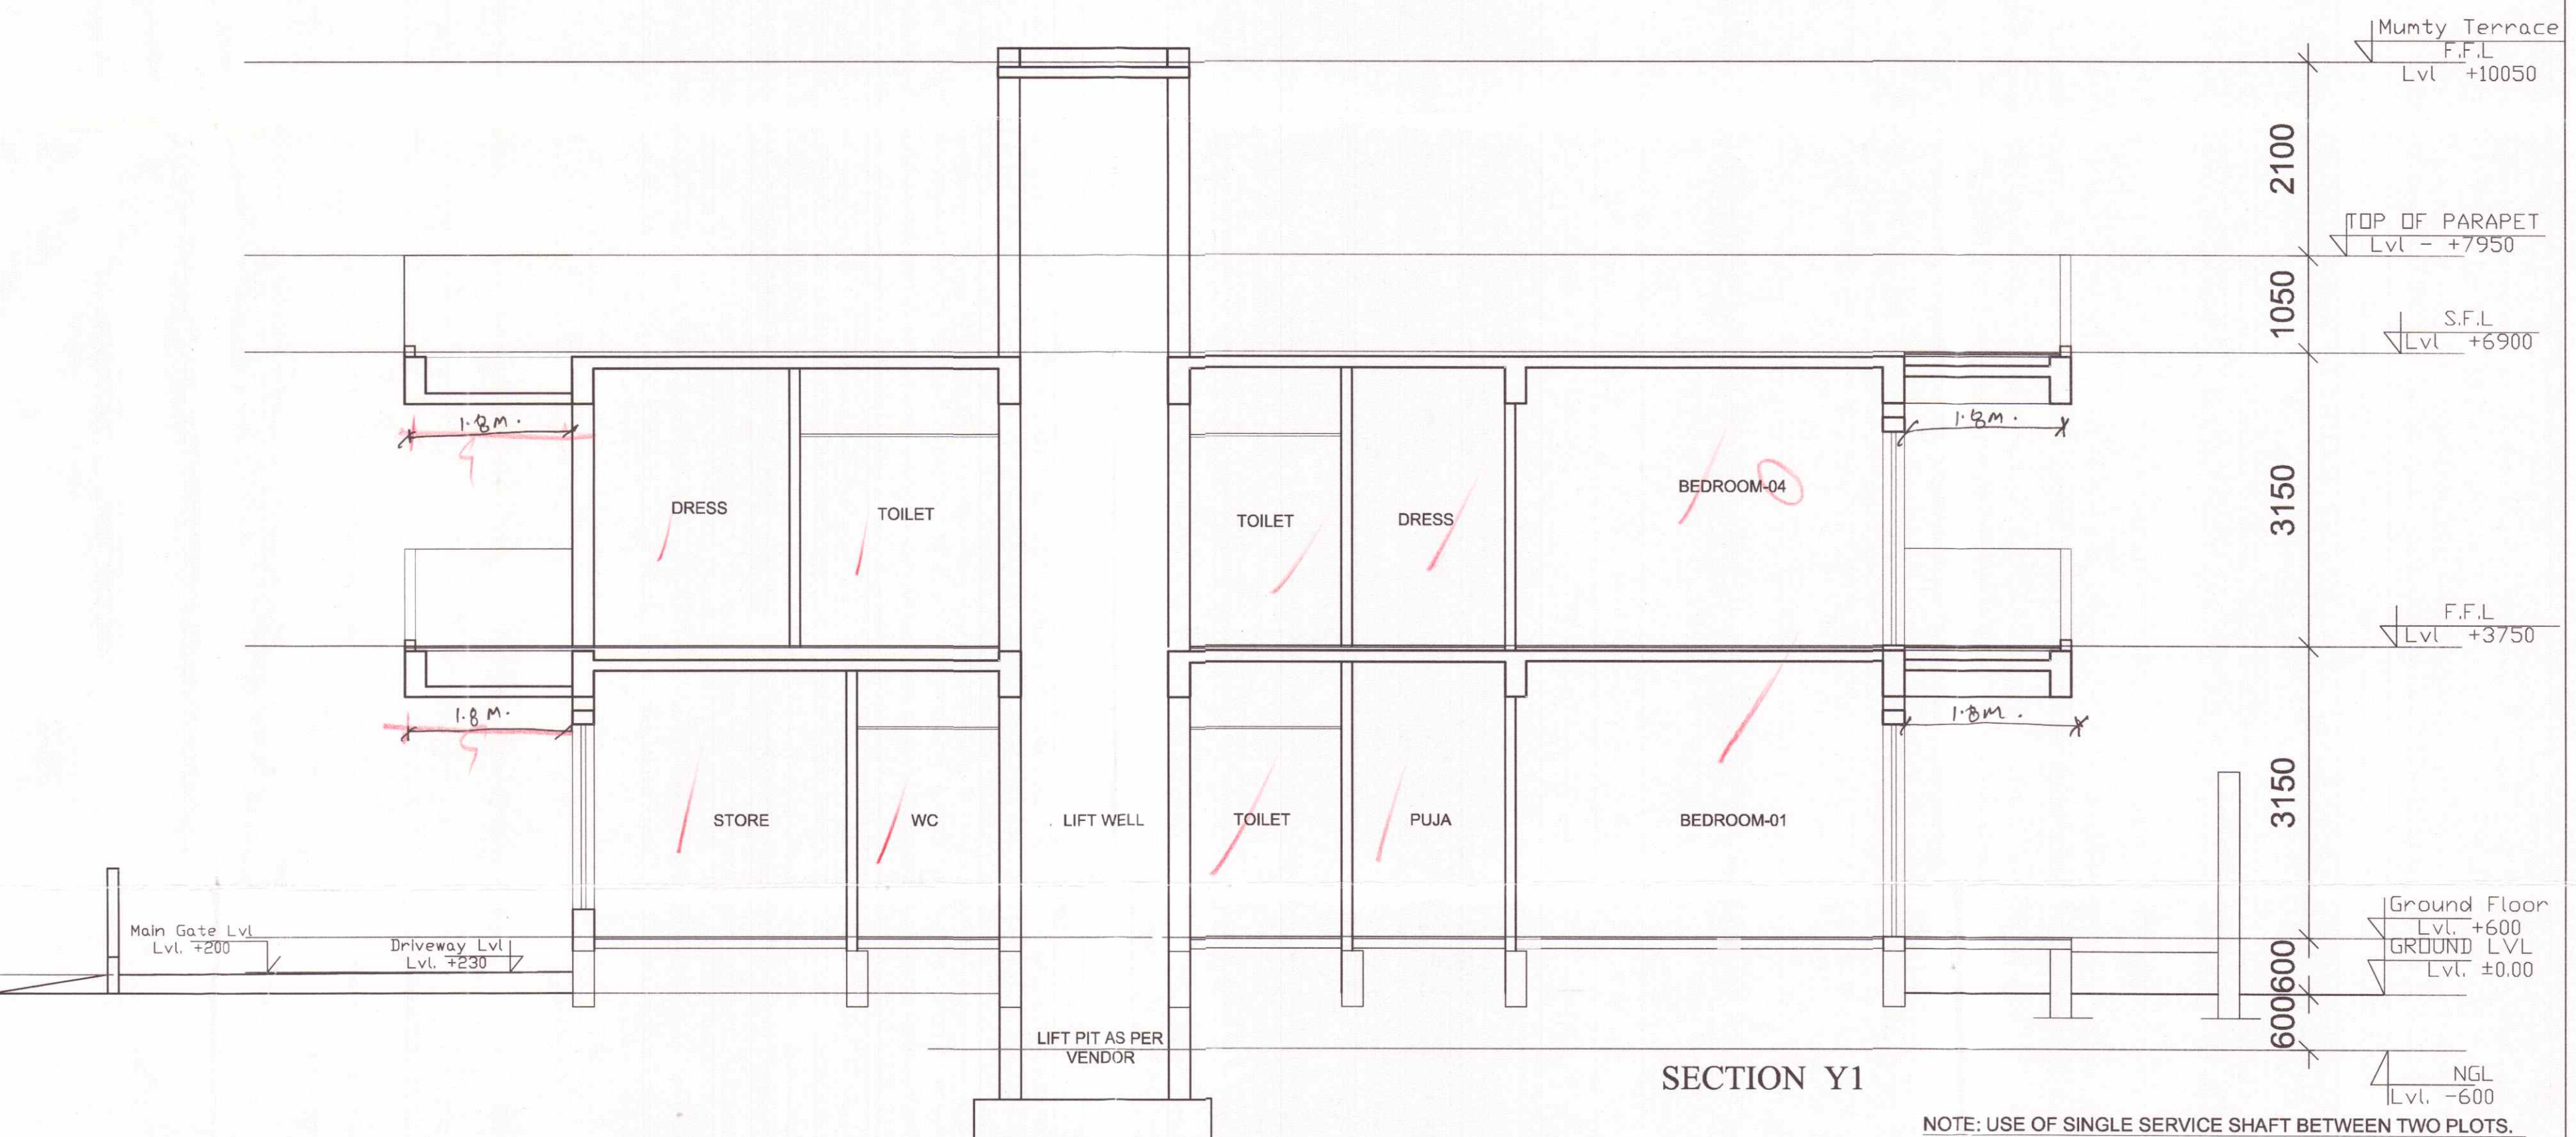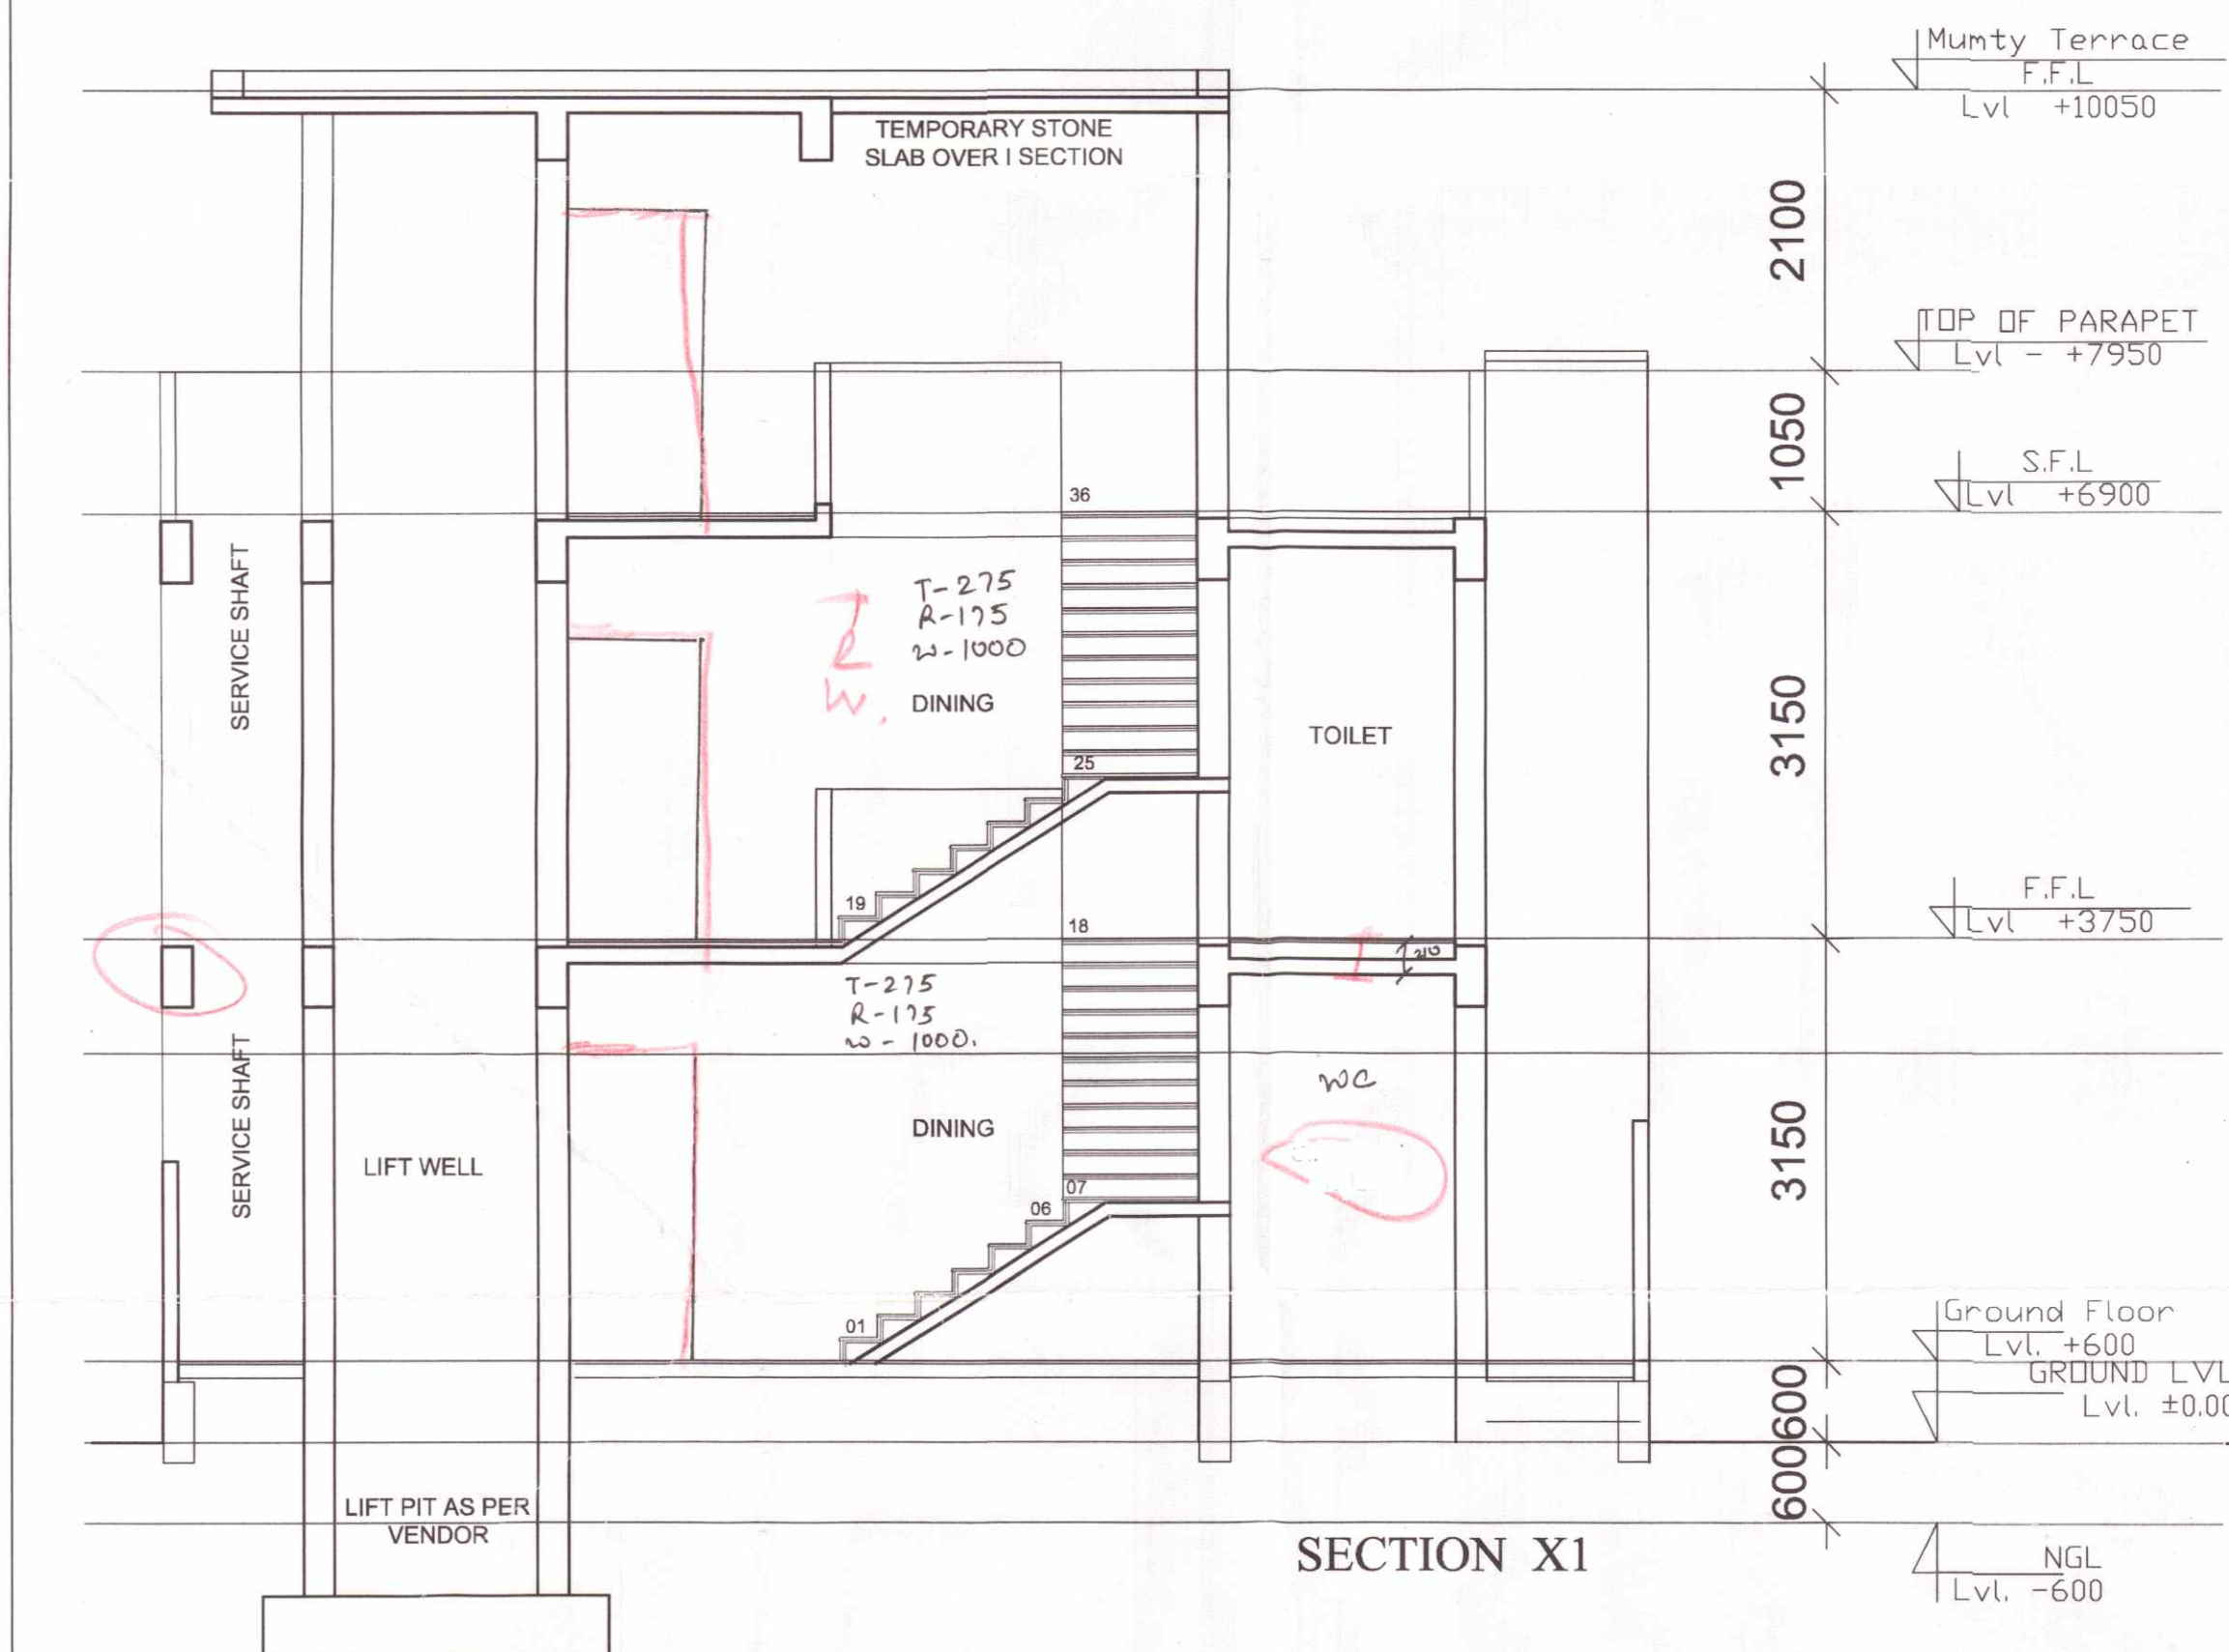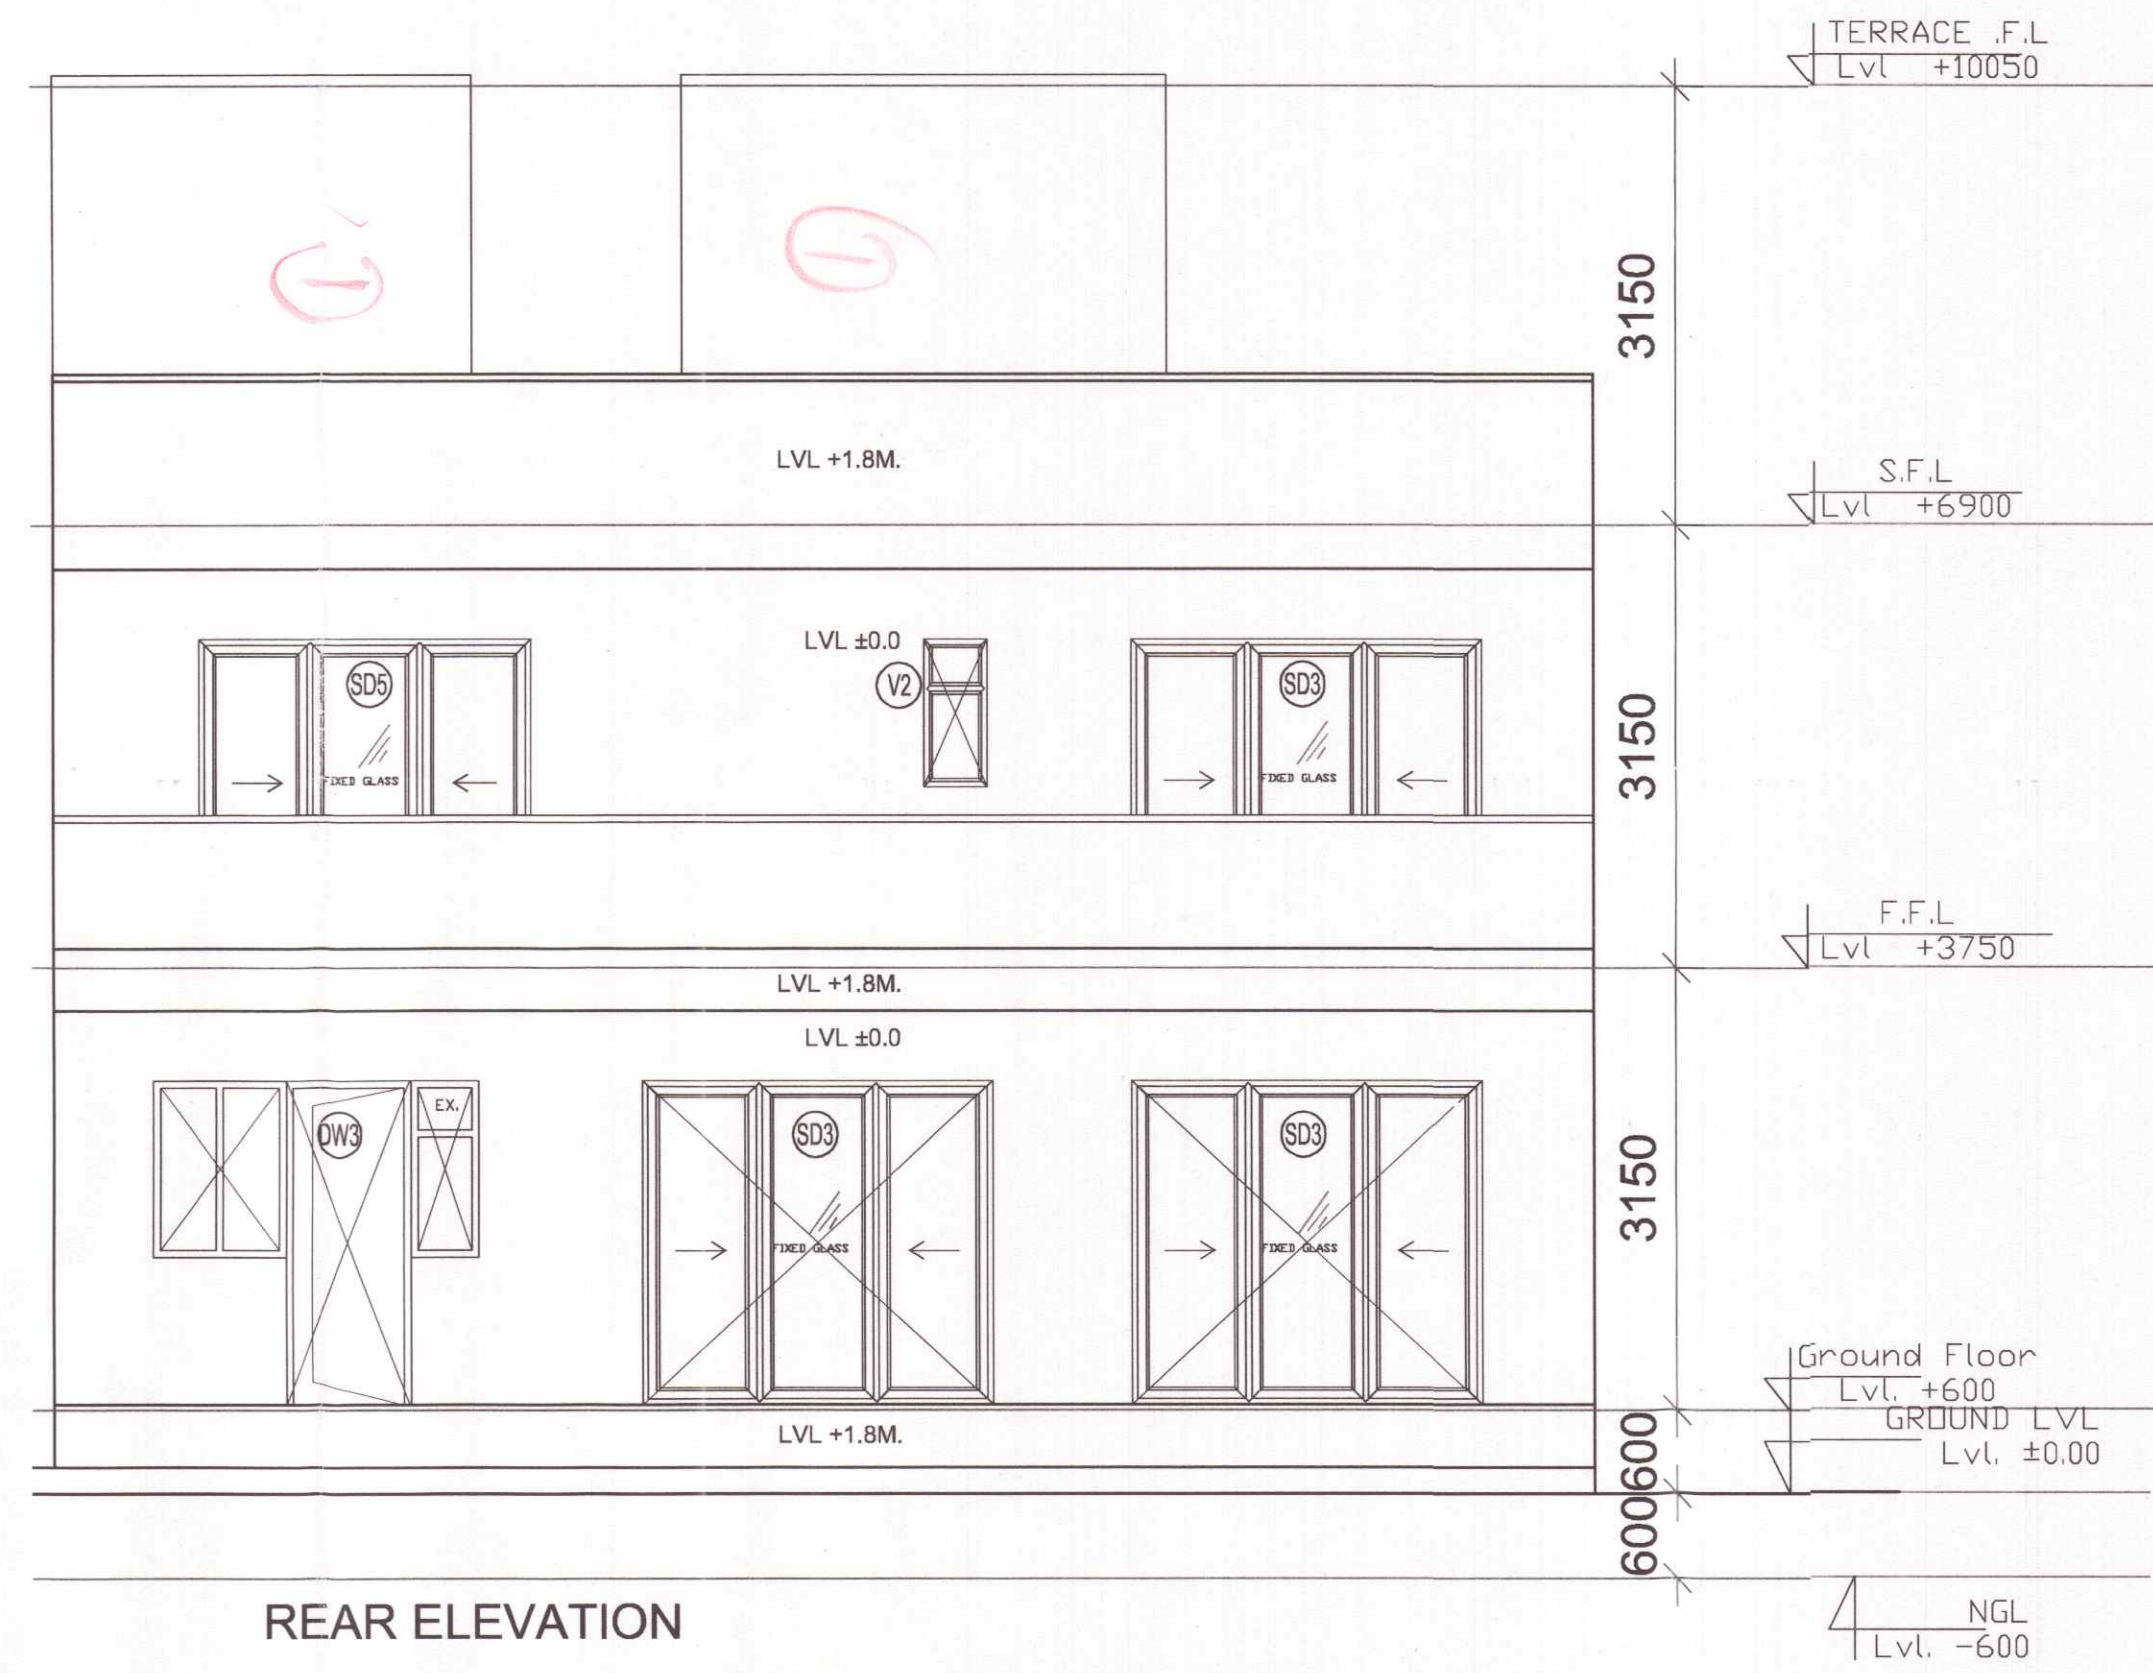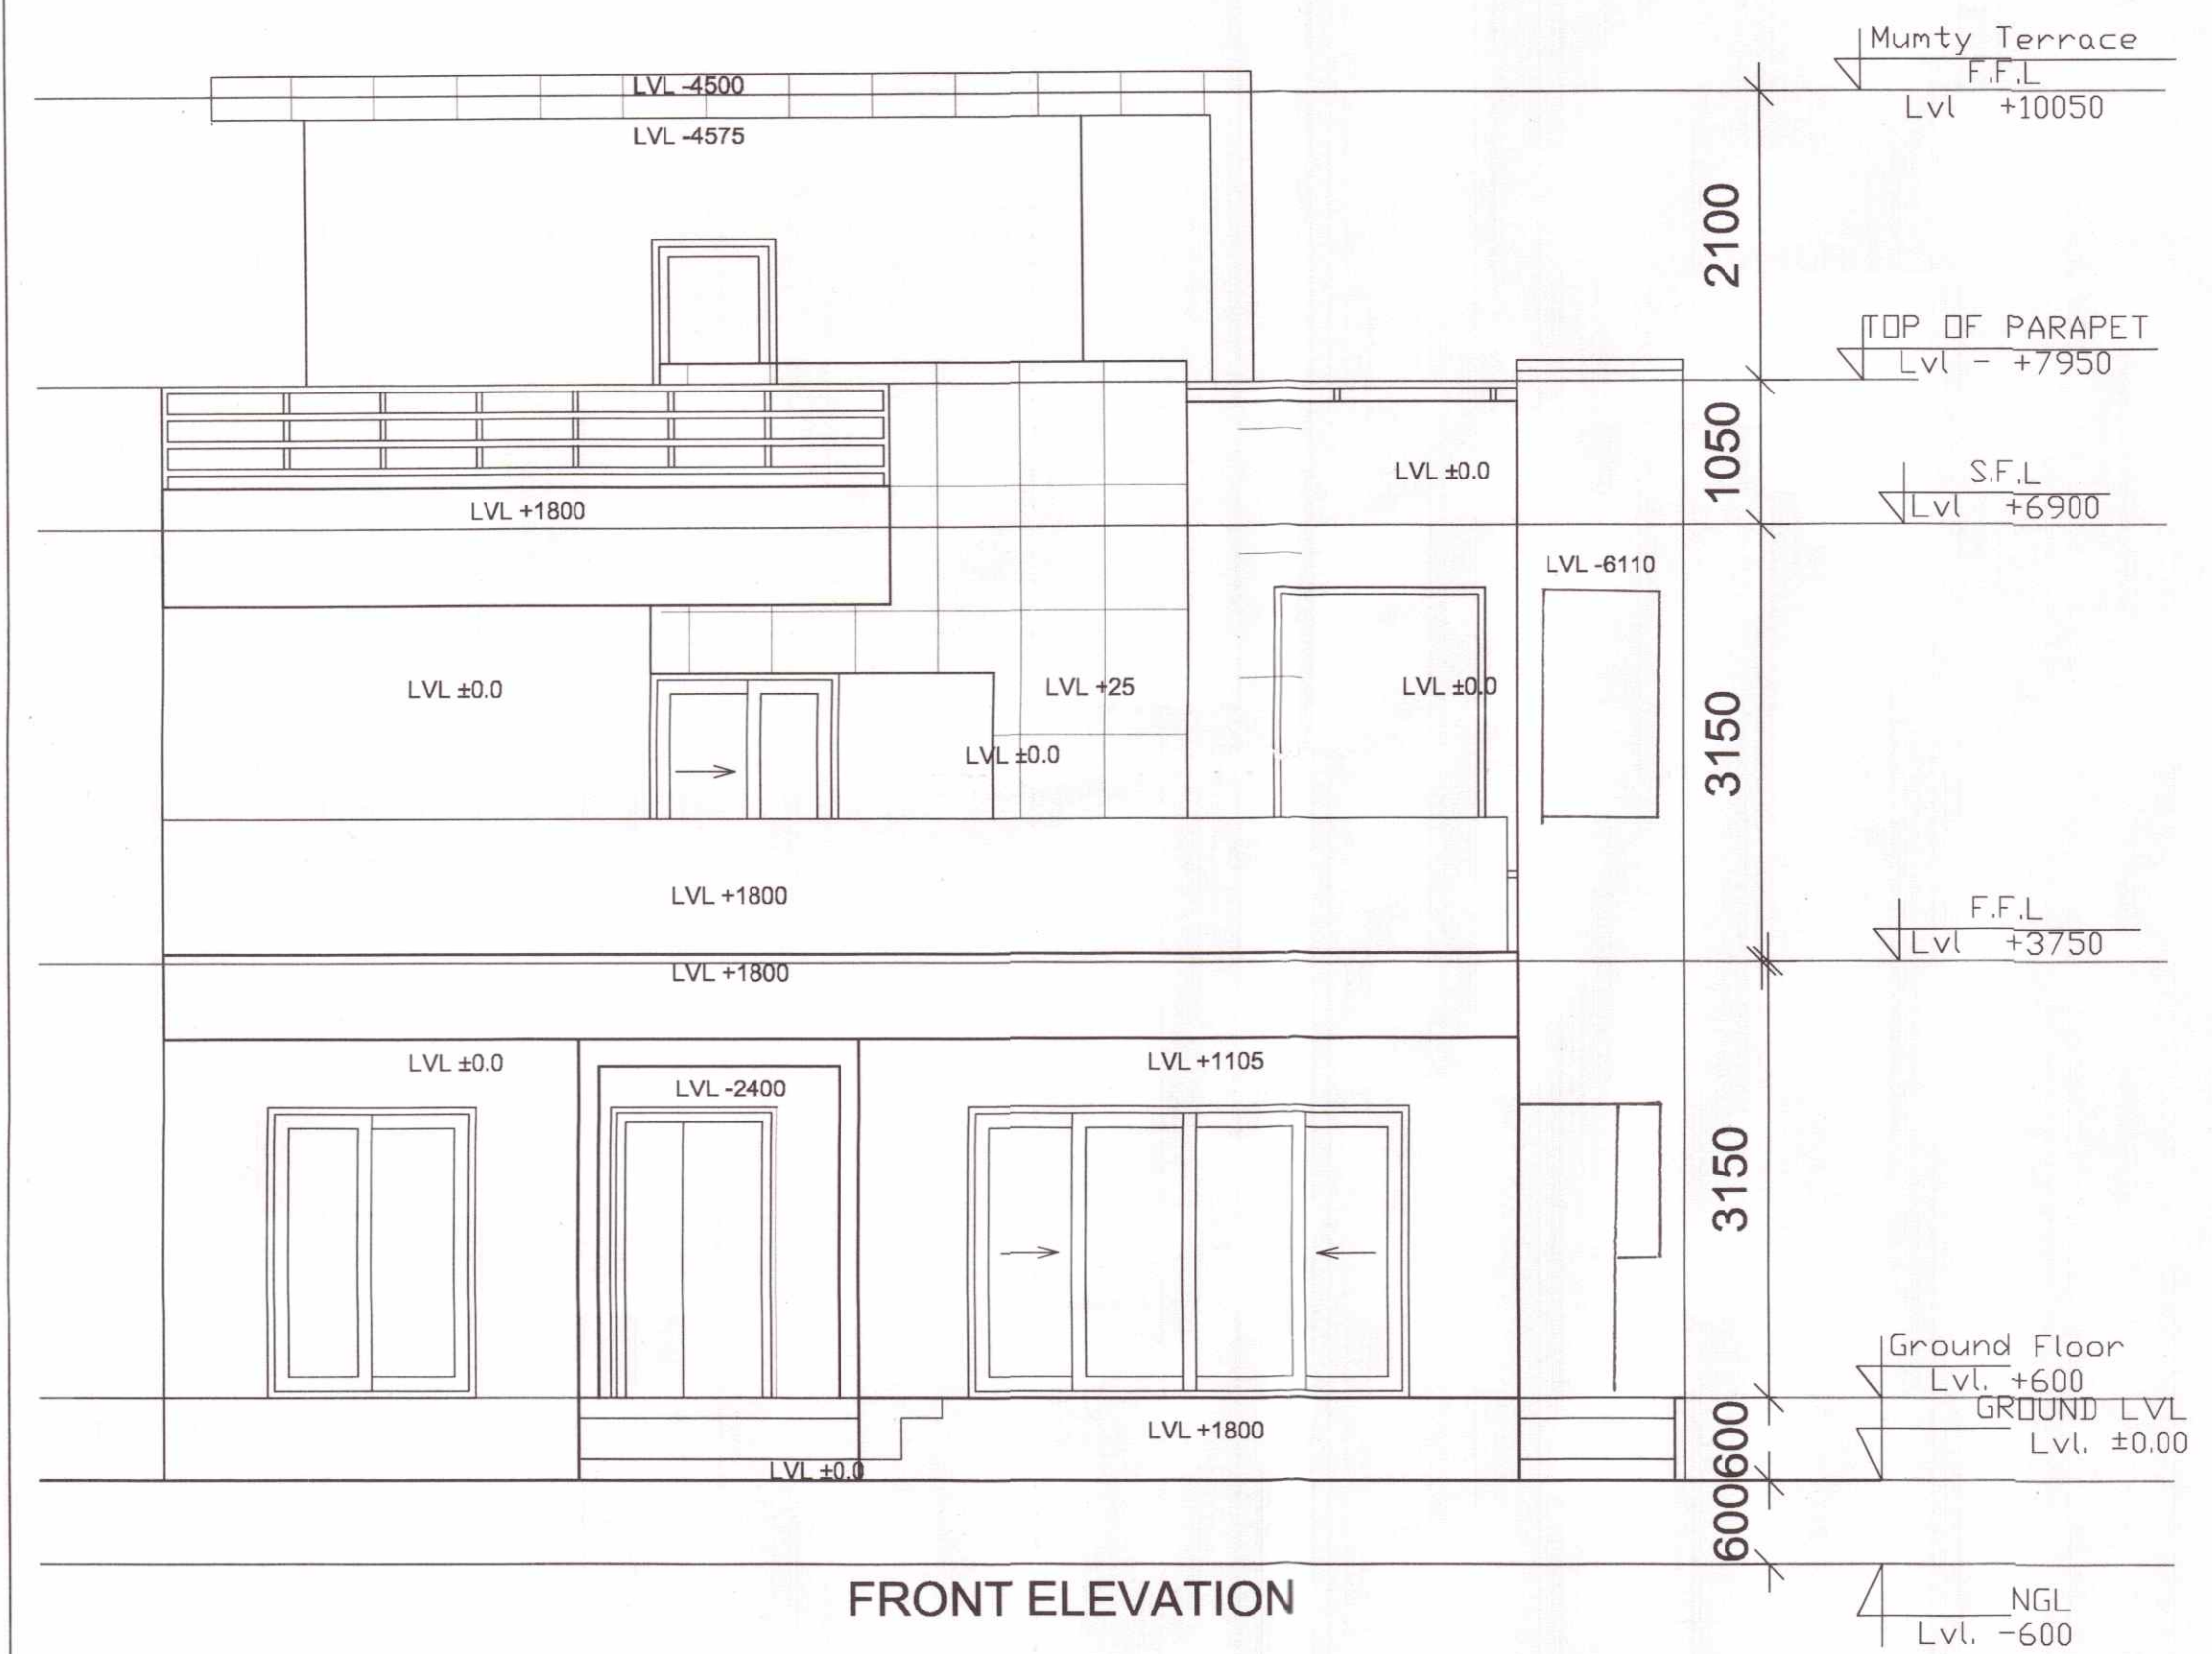

RECOMMENDED FOR SANCTION
PLOT No. 2051
A.T.P.
P.A.
S.D.
J.D.
A.D. 2016/03

SUBMISSION DRAWING PROJECT : PROPOSED RESIDENTIAL BUILDING PLANS FOR MENTIONED PLOT NUMBERS LOCATED IN RESIDENTIAL PLOTTED COLONY MEASURING 128.4583 ACRES IN SECTOR 29,30,32 AND 33, TEHSIL SOHNA DISTT. GURGAON, HARYANA LICENSE NO. 54 OF 2014 DATED 20.06.2014 & 28 OF 2016 DATED 23.12.2016		DRAWING VALID FOR PLOT NUMBERS D54 (PLOTS MARKED IN KEY PLAN)		GIAN P. MATHUR AND ASSOCIATES (P) LTD. C - 55, East Of Kailash, New Delhi-110065 T : 46599599 I F 46599512 E : gpmcp3@gmail.com I W : www.gpmindia.com		
OWNER NAME : ST. PATRICKS REALTY PRIVATE LIMITED Office:- 3rd Floor, Tower D, Global Business Park, M G Road, Gurgaon E: Rakesh.Malhotra@centralpark.in		OWNER'S SIGN Rakesh Malhotra		ARCHITECT'S SIGN GIAN P. MATHUR ARCHITECT B.Arch... M.C.A. I.I.A. CA No. 80/5763		
DRAWING TITLE : 300 SQ.YD -TYPE-08 ELEVATIONS AND SECTIONS		DRAWING NO. -CP3/TPVL/300-08/03 SCALE :- 1 : 50				