
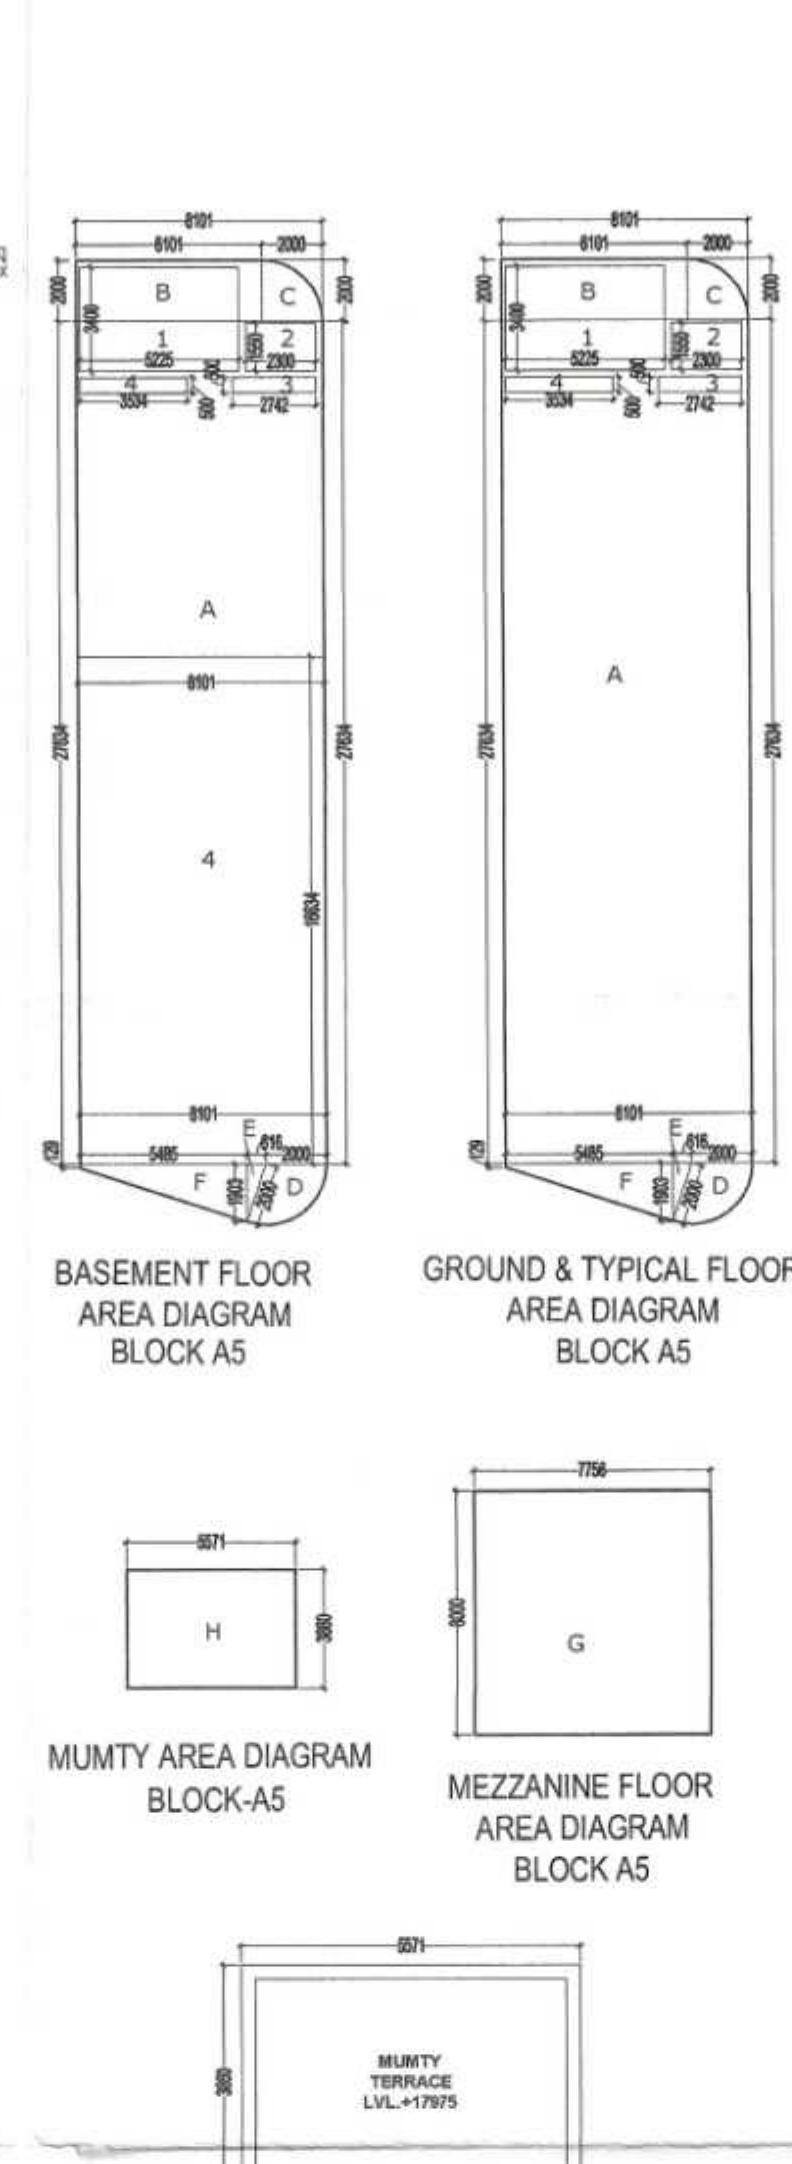


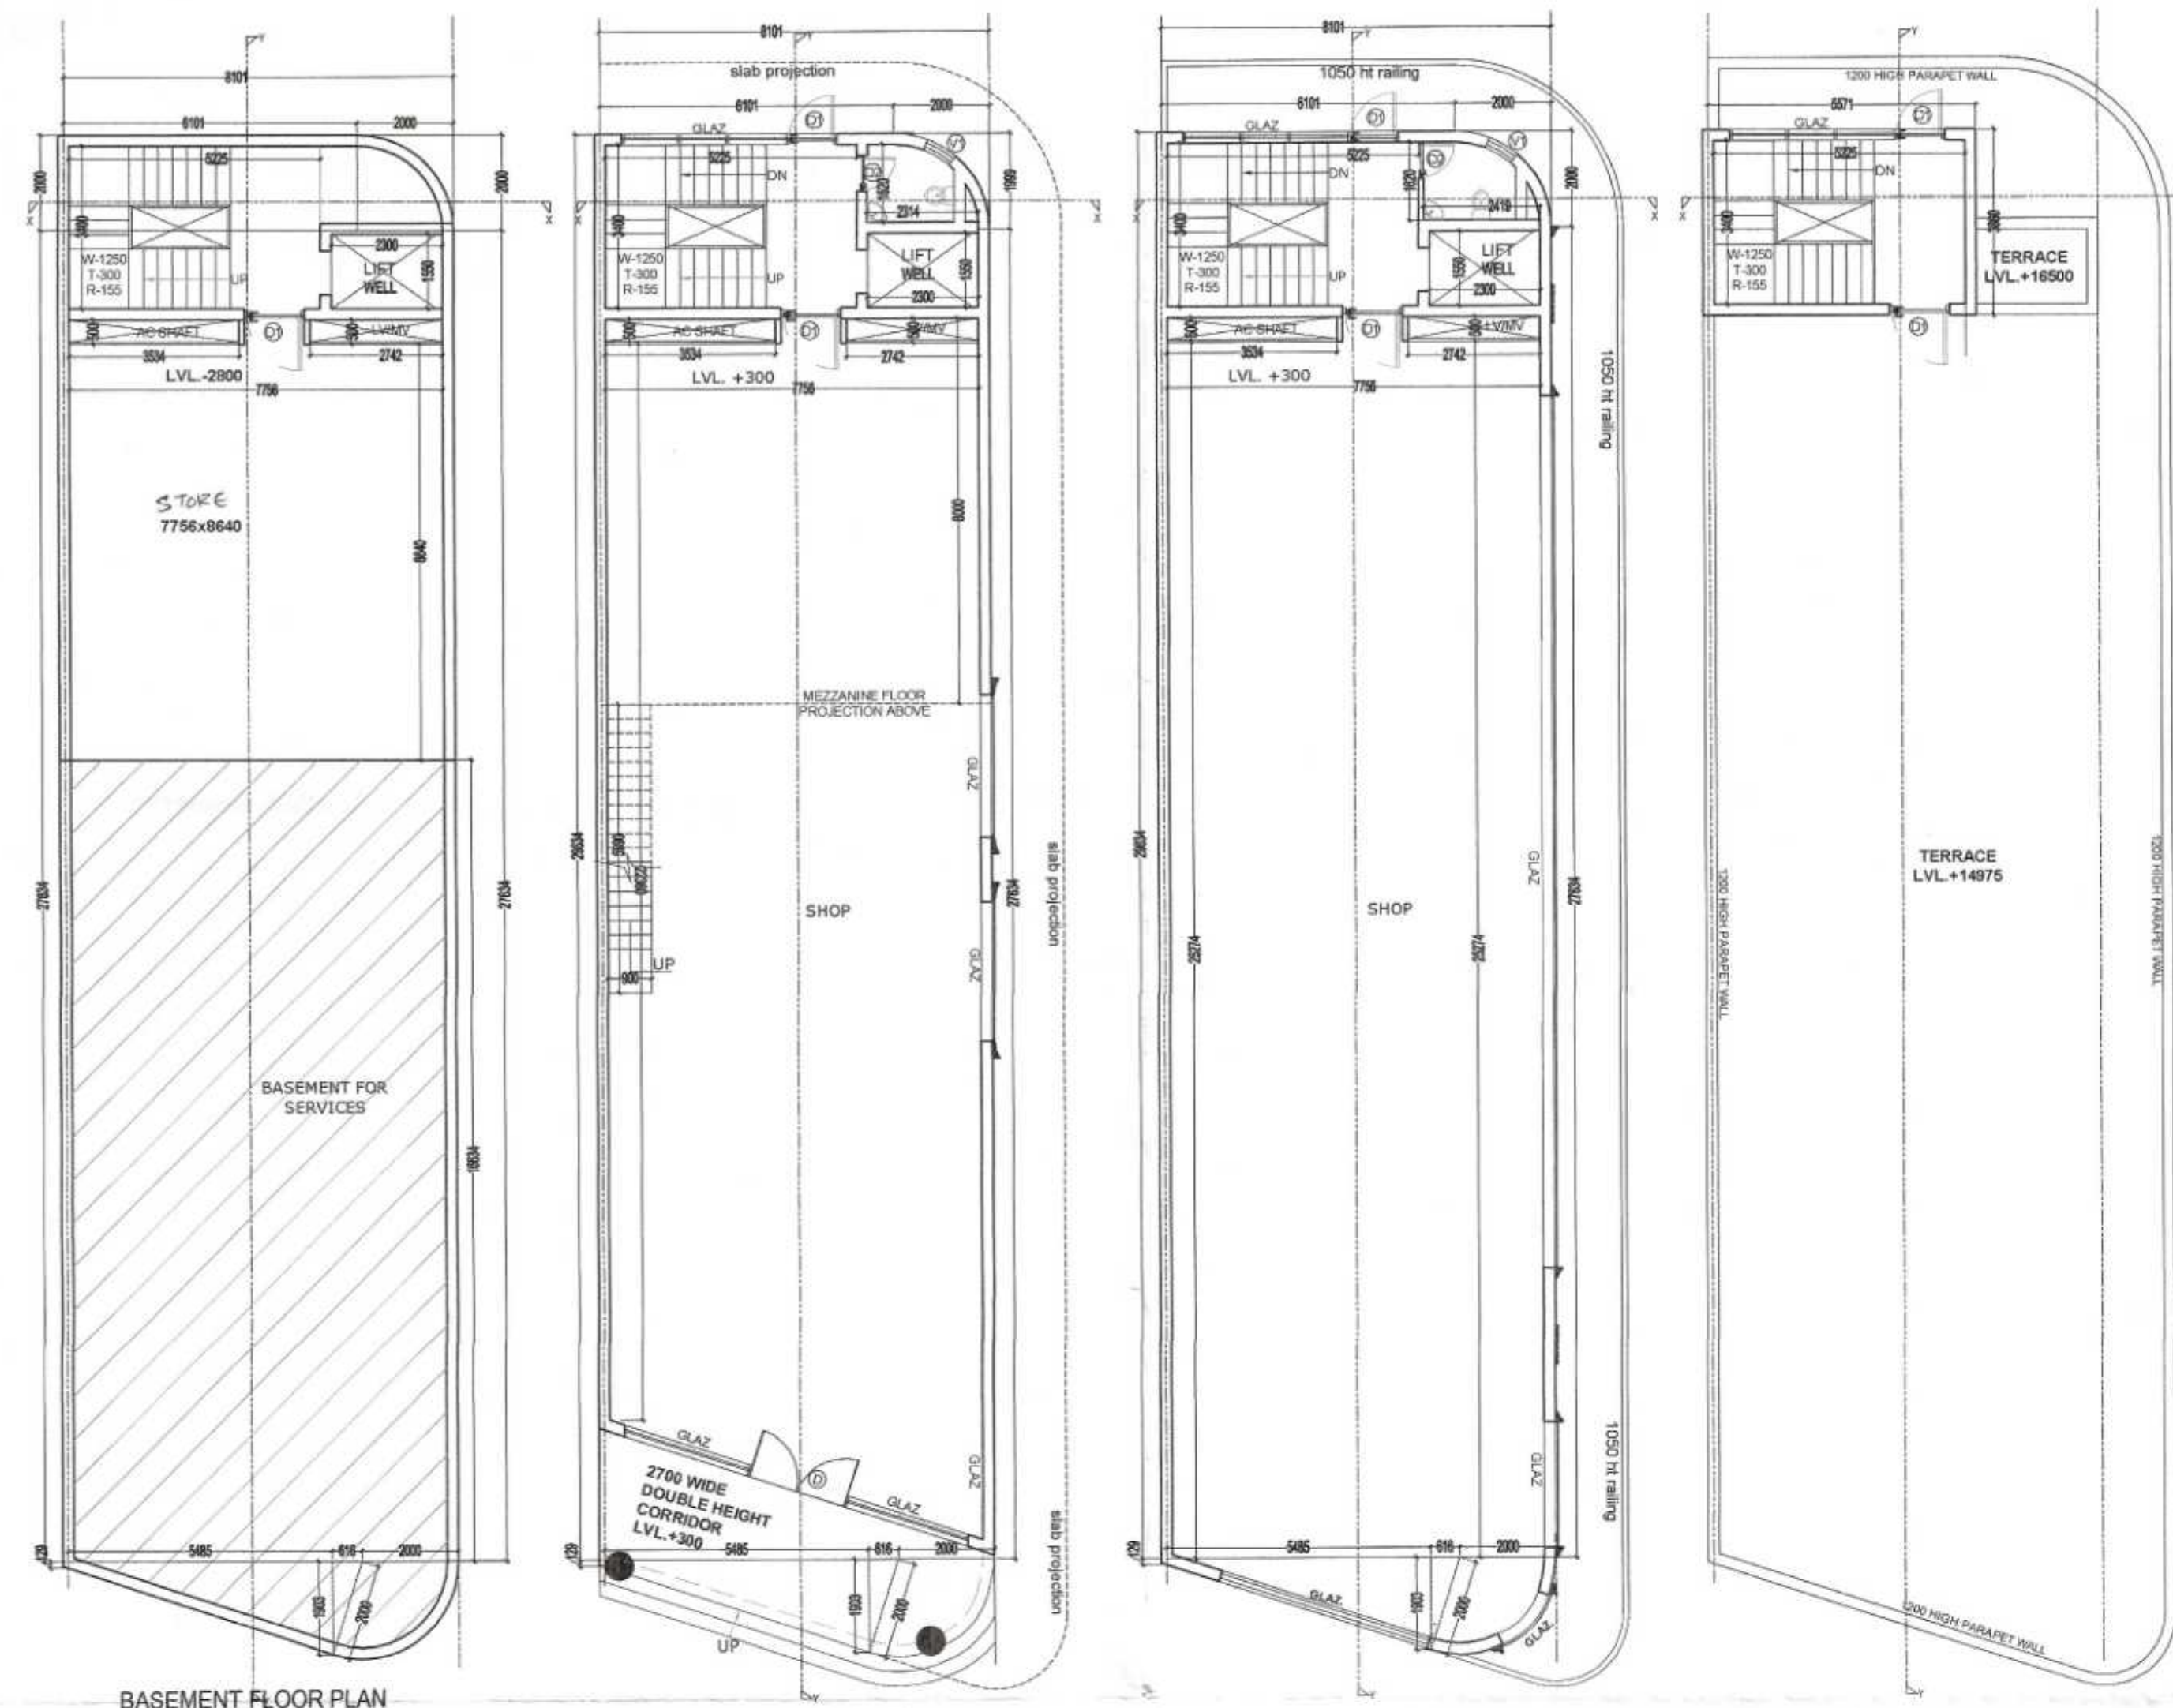

GROUND COVERAGE (BLOCK - A5)					
S.N.O.	NO.	PREFIX	LENGTH	BREATH	AREA
A	1	1	27.634	8.101	223.863
B	1	1	2.000	6.101	12.202
C	1	0.785	2.000	2.000	3.140
D	1	0.942	2.000	2.000	3.768
E	1	0.5	1.903	0.616	0.586
F	1	(128+1.903)/2		5.486	5.571
TOTAL GROUND COVERAGE (SQ.MT.)					249.130

BASEMENT FLOOR F.A.R. (BLOCK - A5)					
S.N.O.	NO.	PREFIX	LENGTH	WIDTH	AREA
A	1	1	27.634	8.101	223.863
B	1	1	2.000	6.101	12.202
C	1	0.785	2.000	2.000	3.140
TOTAL AREA (SQ.MT.)					239.205
SUBTRACTION					
S.N.O.	NO.	PREFIX	LENGTH	WIDTH	AREA
1	1	1	3.400	5.225	17.765
2	1	1	1.550	2.300	3.565
3	1	1	0.500	2.742	1.371
4	1	1	0.500	3.534	1.767
5	1	1	16.634	8.101	134.752
TOTAL SUBTRACTION					159.220
TOTAL TYP. FLOOR F.A.R. (SQ.MT.)					79.985

GROUND FLOOR F.A.R. (BLOCK - A5)					
S.N.O.	NO.	PREFIX	LENGTH	BREATH	AREA
A	1	1	27.634	8.101	223.863
B	1	1	2.000	6.101	12.202
C	1	0.785	2.000	2.000	3.140
D	1	0.942	2.000	2.000	3.768
E	1	0.5	1.903	0.616	0.586
F	1	(128+1.903)/2		5.486	5.571
TOTAL GROUND FLOOR F.A.R. (SQ.MT.)					249.130




MEZZ. FLOOR F.A.R. (BLOCK - A5)					
S.N.O.	NO.	PREFIX	LENGTH	WIDTH	AREA
G	1	1	8.000	7.756	62.048
TOTAL MEZZ. FLOOR F.A.R. (SQ.MT.)					62.048

TYPICAL 1ST TO 3RD FL. F.A.R. (BLOCK - A5)					
S.N.O.	NO.	PREFIX	LENGTH	WIDTH	AREA
A	1	1	27.634	8.101	223.863
B	1	1	2.000	6.101	12.202
C	1	0.785	2.000	2.000	3.140
D	1	0.942	2.000	2.000	3.768
E	1	0.5	1.903	0.616	0.586
F	1	(128+1.903)/2		5.486	5.571
TOTAL AREA (SQ.MT.)					249.130
SUBTRACTION					
S.N.O.	NO.	PREFIX	LENGTH	WIDTH	AREA
1	1	1	3.400	5.225	17.765
2	1	1	1.550	2.300	3.565
3	1	1	0.500	2.742	1.371
4	1	1	0.500	3.534	1.767
TOTAL SUBTRACTION					24.468
TOTAL TYP. FLOOR F.A.R. (SQ.MT.)					224.662

MUMTY AREA (NON F.A.R.)					
S.N.O.	NO.	PREFIX	LENGTH	WIDTH	AREA
H	1	1	3.860	5.571	21.504
TOTAL MUMTY AREA					21.504

TOTAL F.A.R. (BLOCK - A5)					
BASEMENT FLOOR F.A.R.					79.985
GROUND FLOOR F.A.R.					249.130
MEZZ. FLOOR F.A.R.					62.048
1st FLOOR F.A.R.					224.662
2nd FLOOR F.A.R.					224.662
3rd FLOOR F.A.R.					224.662
TOTAL F.A.R. (SQ.MT.)					1,065.149

TOTAL BUILT UP (BLOCK - A5)					
TOTAL F.A.R.					1,065.149
BASEMENT AREA FOR SERVICES					144.677
MUMTY AREA (NON F.A.R.)					21.504
STAIR CASE AREA (5.225x3.4=17.765 X 5)					88.825
TOTAL BUILT UP (SQ.MT.)					1,320.155

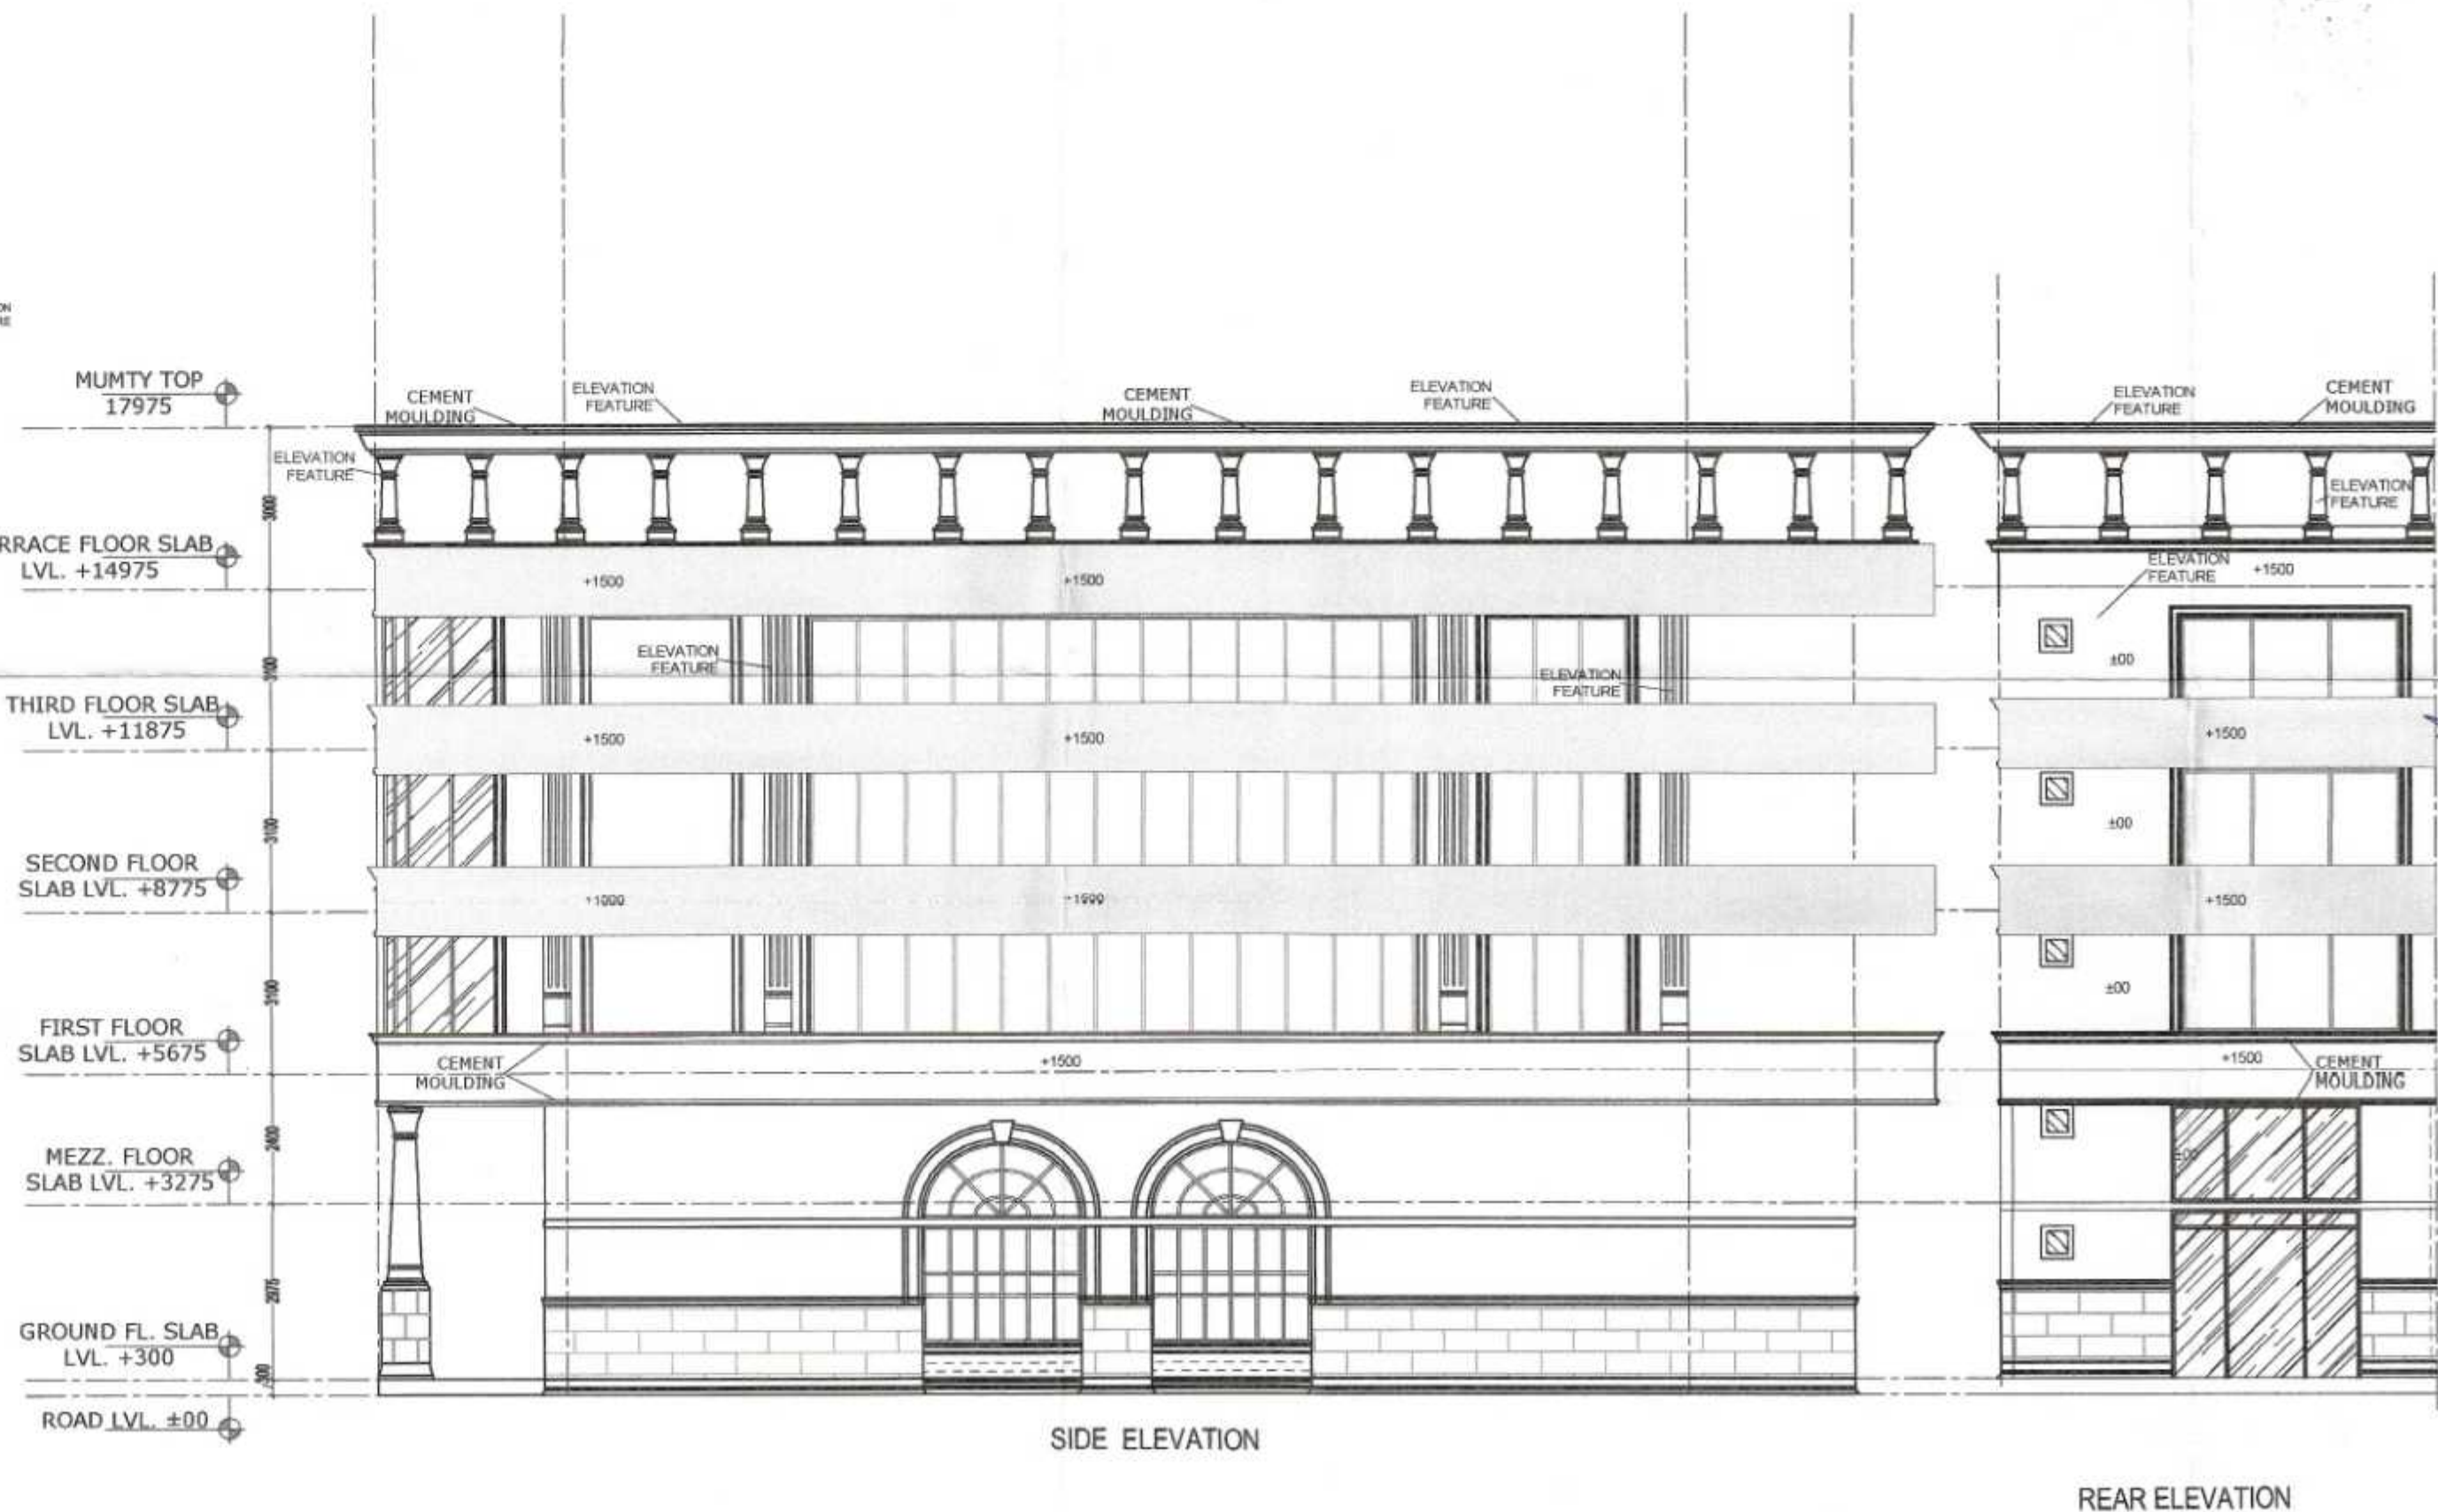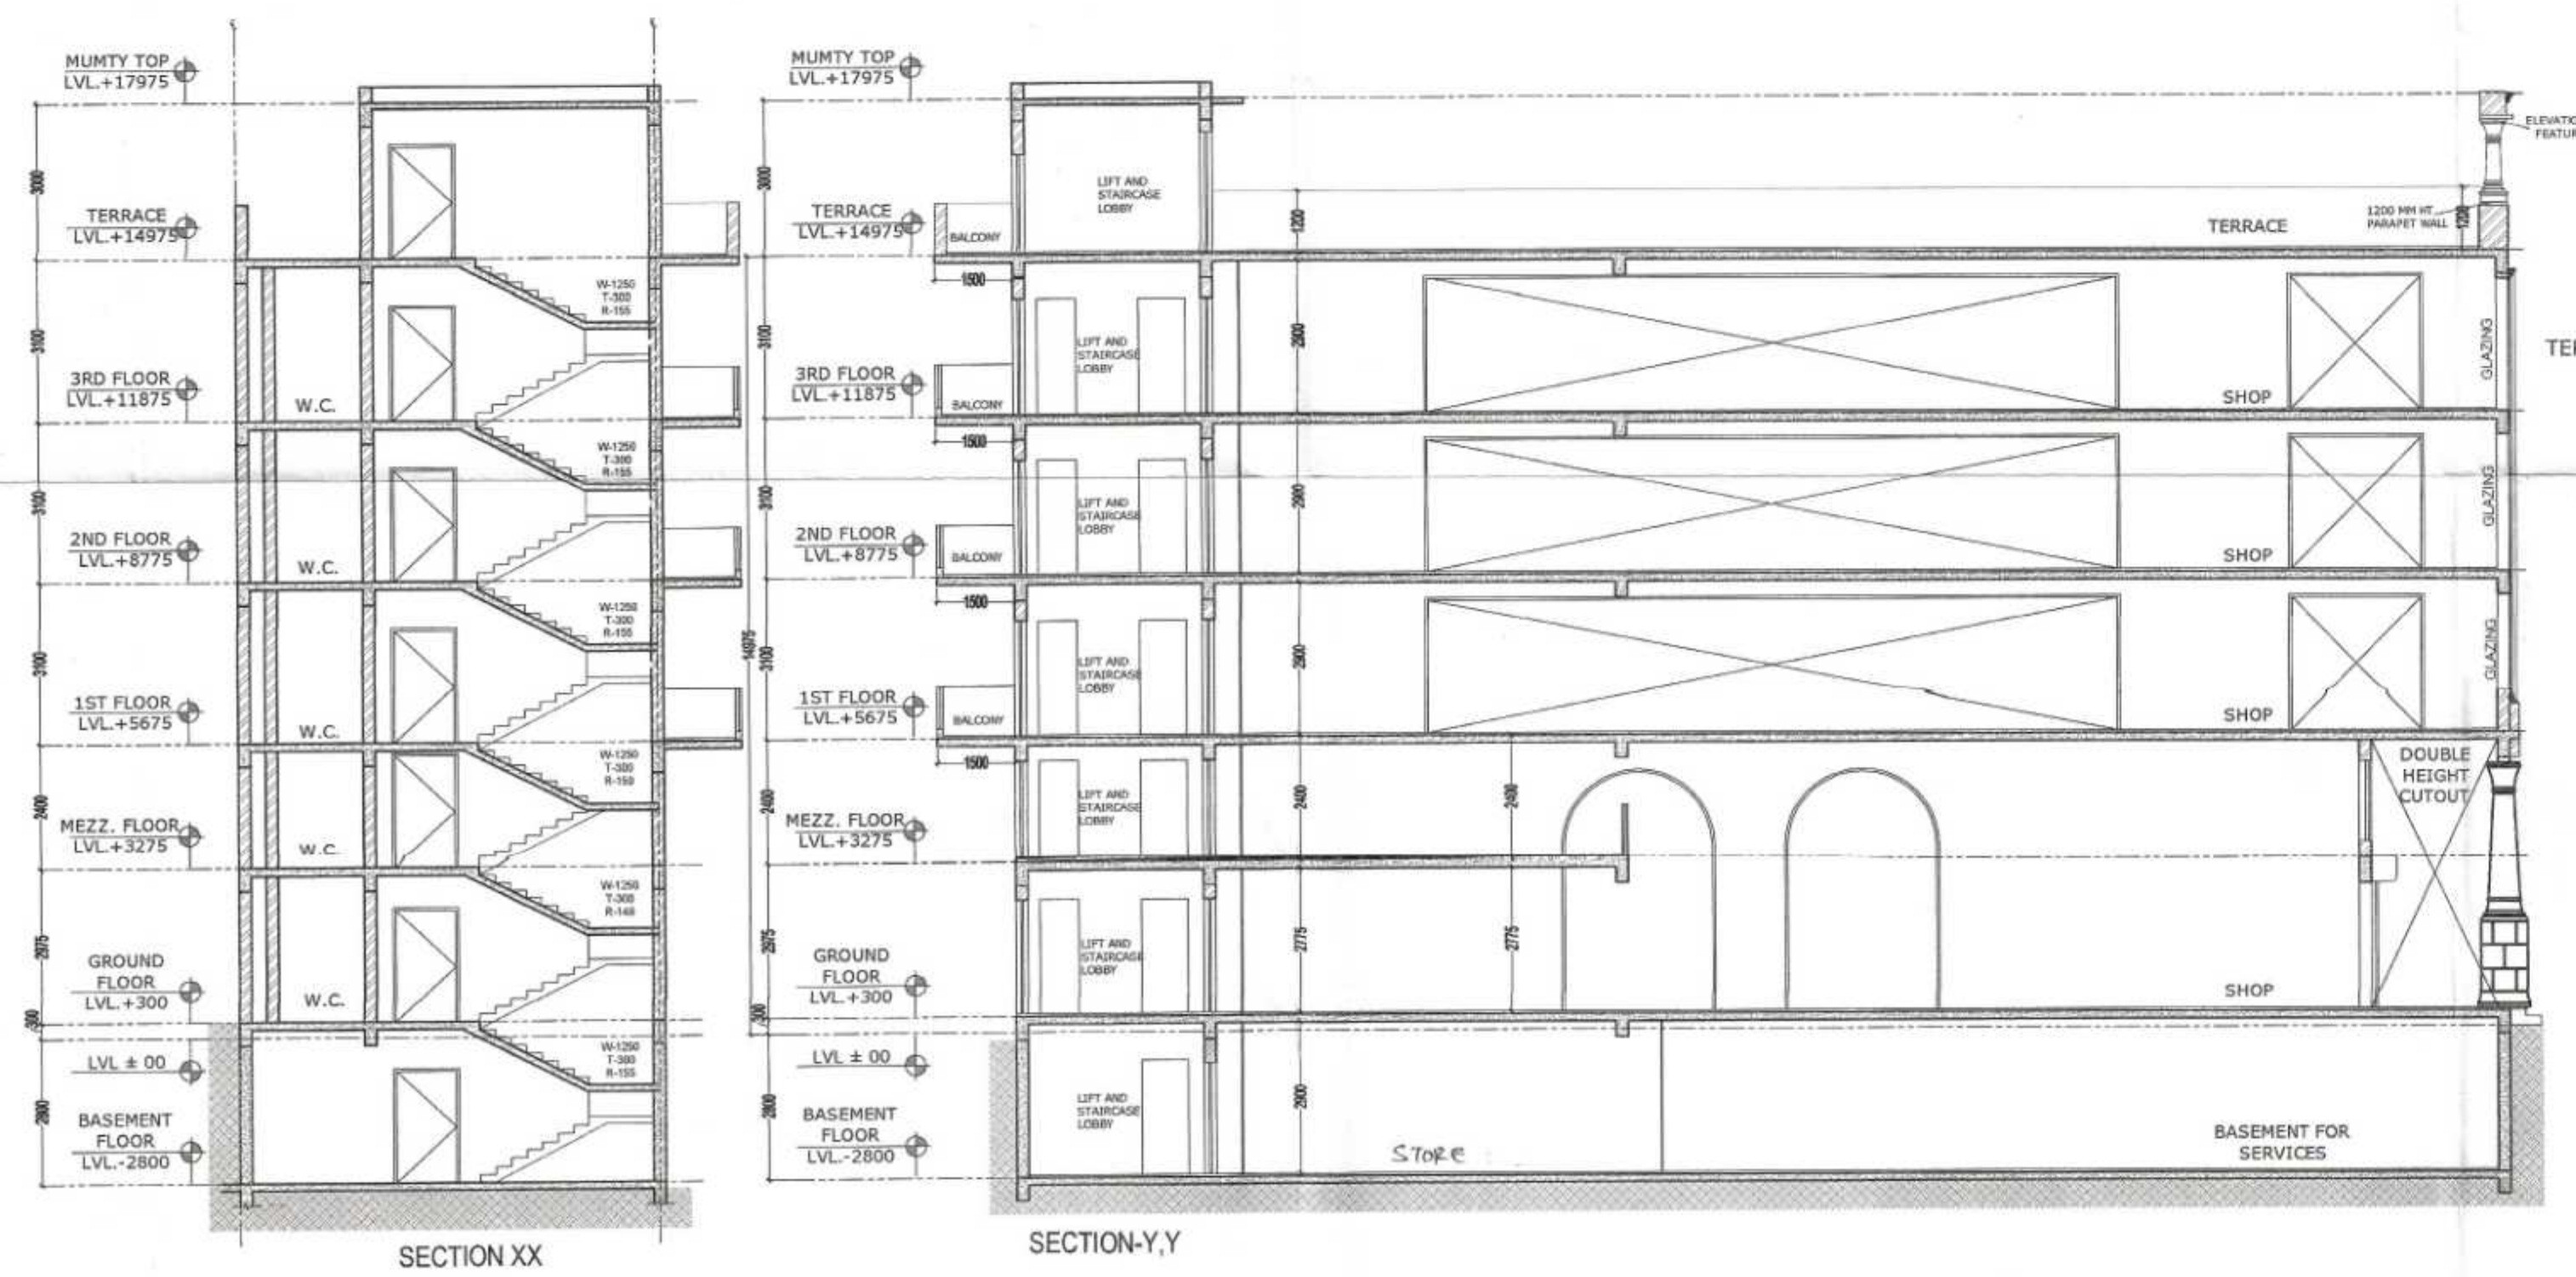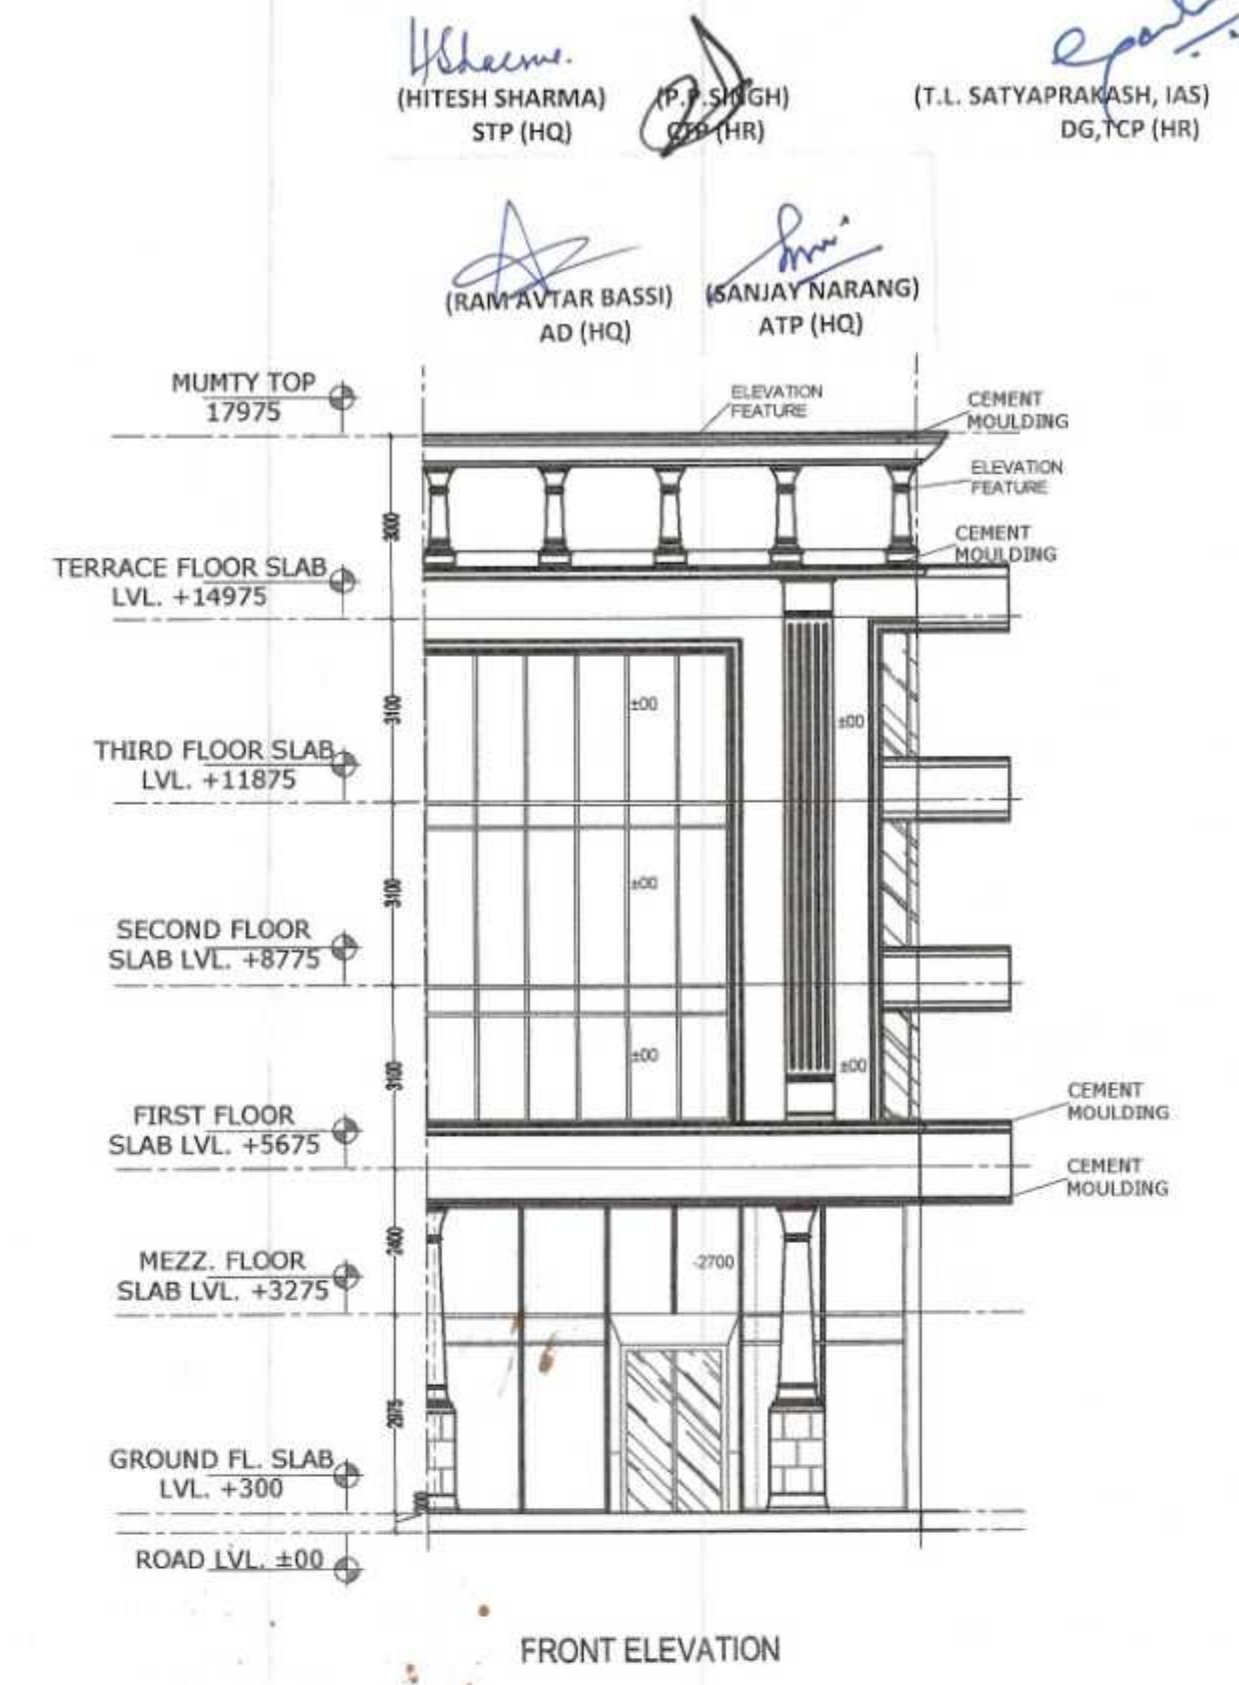

	LENGTH	HEIGHT	CILL	LINTEL
D	2150	2400	—	2400
D1	1250	2200	—	2200
D2	750	2200	—	2200
V	600	900	1500	2400

NOTES:-
 BUILDING SHALL BE FULLY AIR
 CONDITIONED, MECHANICALLY
 VENTILATED & FULLY SPRINKLED WITH
 100% POWER BACKUP.

PROJECT:-
 STD. DESIGN FOR S.C.O. IN COMMERCIAL SITE
 MEASURING 2.825 ACRES IN REVENUE ESTATE OF
 VILLAGE BEGAMPUR KHATOLA
 S E C T O R - 7 3
 TEHSIL-KADIPUR, DISTRICT-
 GURUGRAM HARYANA.
 BEING DEVELOPED BY- EVFYME TECHNOLOGIES
 P V T L T D

Owner: **VIKAS AHLAWAT ARCHITECTS**
 ARCHITECTURE... INTERIORS... PLANNING
 Unit No 303, Nexus Time Center,
 Gurgaon, India - 122001
 O - 0124-4264293 M - 09899150486
 Mail - ar.vikas.ahlawat@gmail.com

OWNERS SIGNATURE: *[Signature]* ARCHITECT SIGNATURE: *[Signature]*
 For EVFYME Technologies Pvt. Ltd.
 Director/Authorised Signatory

DRAWING TITLE :
 BLOCK-A5 PLAN, ELEVATION, SECTION &
 AREA CALCULATION

DATE: APRIL-2022 NORTH → SHEET NO. 06
 SCALE: 1:130(A1)