

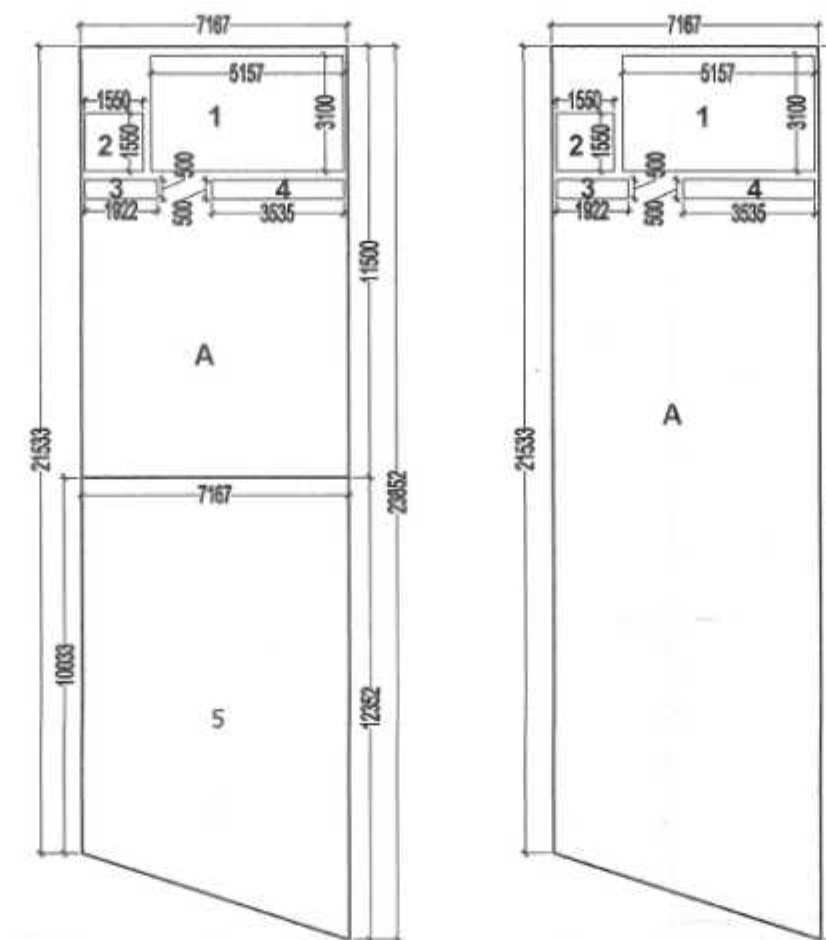


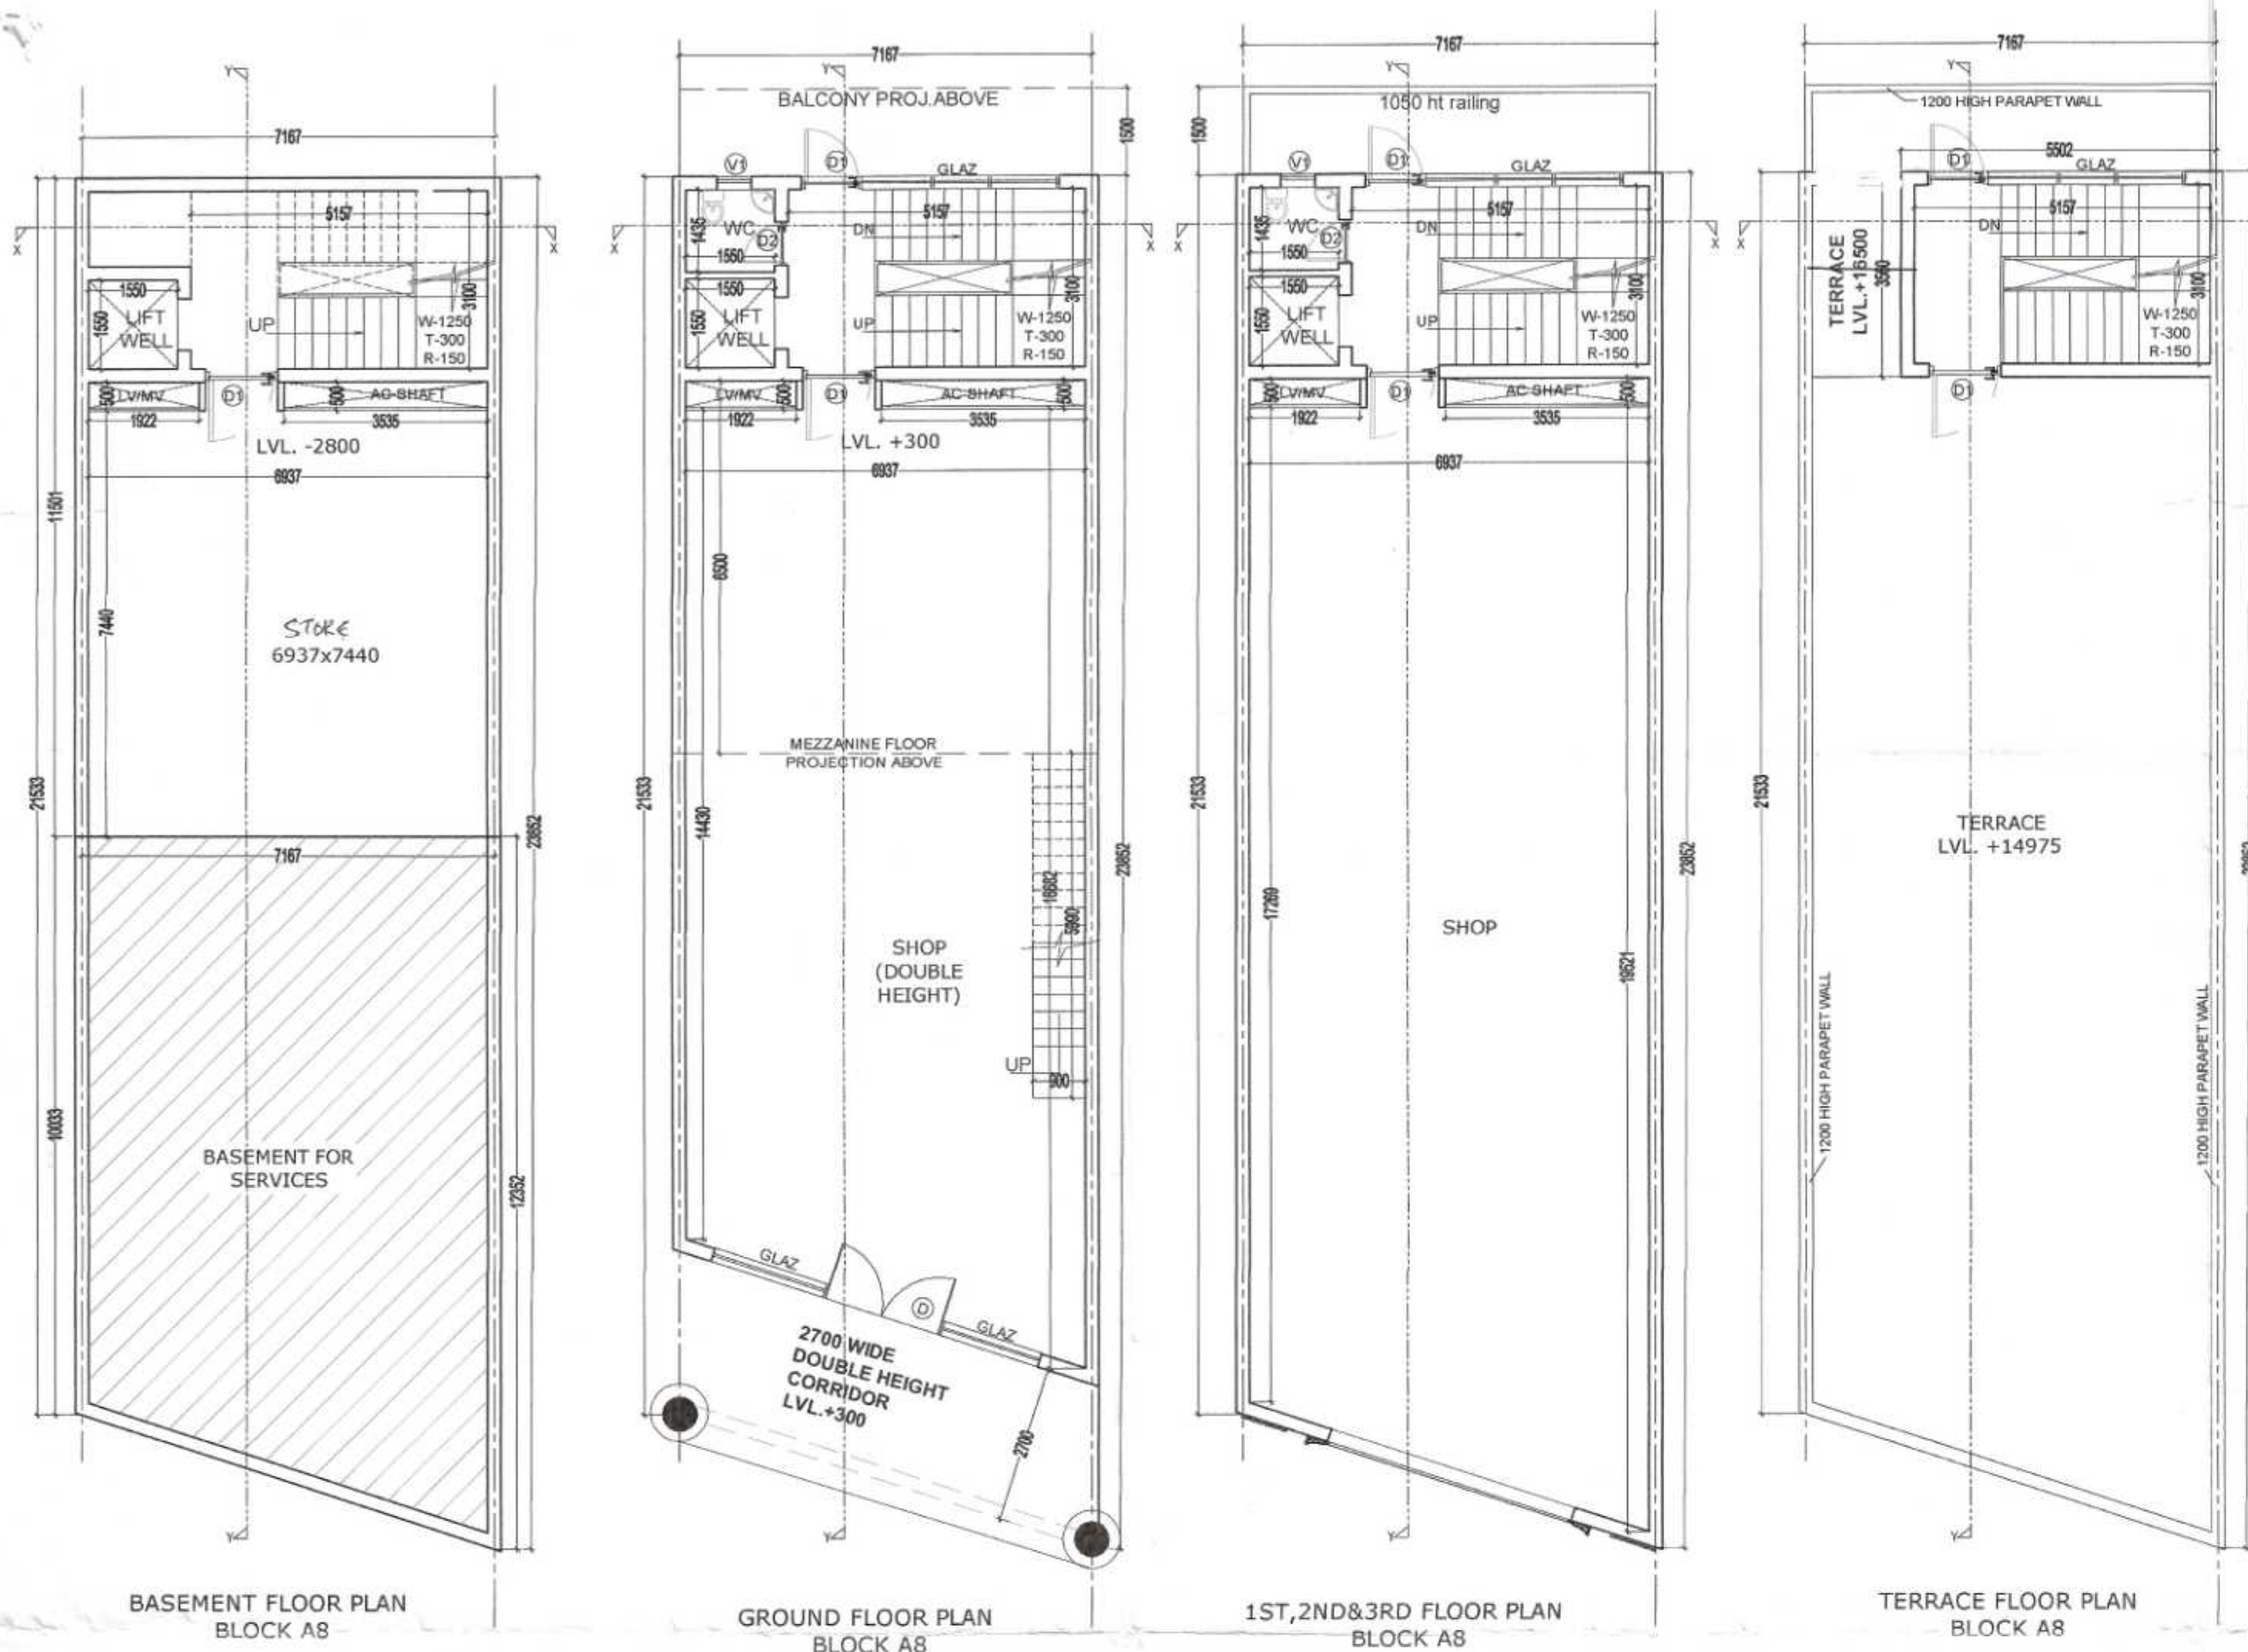


BASEMENT FLOOR
AREA DIAGRAM
BLOCK A8


GROUND & TYPICAL FLOOR
AREA DIAGRAM
BLOCK A8

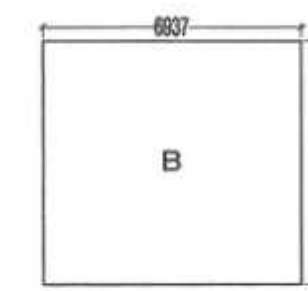

MEZZANINE FLOOR
AREA DIAGRAM
BLOCK A8

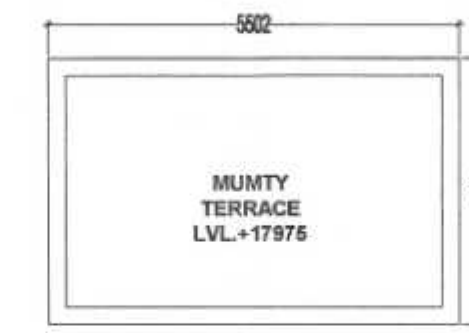

MUMTY TERRACE
BLOCK A8

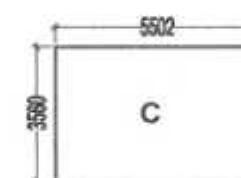

MUMTY AREA DIAGRAM
BLOCK A8

GROUND COVERAGE (BLOCK - A8)					
ADDITIONS					
S.N.O.	NO.	PREFIX	LENGTH	WIDTH	AREA
A	1	(21.533+23.852)/2	7.167		162.637
TOTAL GROUND COVERAGE (SQ.MT.)					162.637

BASEMENT FLOOR F.A.R. (BLOCK - A8)					
ADDITIONS					
S.N.O.	NO.	PREFIX	LENGTH	WIDTH	AREA
A	1	(21.533+23.852)/2	7.167		162.637
SUBTRACTION					
S.N.O.	NO.	PREFIX	LENGTH	WIDTH	AREA
1	1	1	3.100	5.157	15.987
2	1	1	1.550	1.550	2.403
3	1	1	0.500	1.922	0.961
4	1	1	0.500	3.535	1.768
5	1	(12.352+10.033)/2	7.167		80.217
TOTAL SUBTRACTION					101.334
TOTAL TYP. FLOOR F.A.R. (SQ.MT.)					61.303

GROUND FLOOR F.A.R. (BLOCK - A8)					
ADDITIONS					
S.N.O.	NO.	PREFIX	LENGTH	WIDTH	AREA
A	1	(21.533+23.852)/2	7.167		162.637
TOTAL GROUND FLOOR F.A.R. (SQ.MT.)					162.637

BLOCK - A8 MEZZ. FLOOR F.A.R.					
ADDITIONS					
S.N.O.	NO.	PREFIX	LENGTH	WIDTH	AREA
B	1	1	6.500	6.937	45.091
TOTAL MEZZ. FLOOR F.A.R. (SQ.MT.)					45.091

TOTAL F.A.R. (BLOCK - A8)					
S.N.O.	NO.	PREFIX	LENGTH	WIDTH	AREA
A	1	(21.533+23.852)/2	7.167		162.637
TOTAL F.A.R. (SQ.MT.)					693.588

(HITESH SHARMA) STP (HQ)
(P. P. NARAYAN) CP (HR)
(T.L. SATYAPRAKASH, IAS) DG, TCP (HR)

(RAM AYDAR BASSI) AD (HQ)
(SANJAY NARANG) ATP (HQ)

Fig No DATOP 8753 - IX Dated 21-11-2022

TYPICAL 1ST TO 3RD FL. F.A.R. (BLOCK - A8)					
ADDITIONS					
S.N.O.	NO.	PREFIX	LENGTH	WIDTH	AREA
A	1	(21.533+23.852)/2	7.167		162.637
SUBTRACTION					
S.N.O.	NO.	PREFIX	LENGTH	WIDTH	AREA
1	1	1	3.100	5.157	15.987
2	1	1	1.550	1.550	2.403
3	1	1	0.500	1.922	0.961
4	1	1	0.500	3.535	1.768
TOTAL SUBTRACTION					21.118
TOTAL TYP. FLOOR F.A.R. (SQ.MT.)					141.519

MUMTY AREA (NON F.A.R.)					
ADDITIONS					
S.N.O.	NO.	PREFIX	LENGTH	WIDTH	AREA
C	1	1	3.560	5.502	19.587
TOTAL MUMTY AREA					19.587

TOTAL F.A.R. (BLOCK - A8)					
S.N.O.	NO.	PREFIX	LENGTH	WIDTH	AREA
A	1	(21.533+23.852)/2	7.167		162.637
TOTAL F.A.R. (SQ.MT.)					693.588



TOTAL BUILT UP (BLOCK - A8)					
S.N.O.	NO.	PREFIX	LENGTH	WIDTH	AREA
A	1	(21.533+23.852)/2	7.167		162.637
TOTAL BUILT UP (SQ.MT.)					873.322

TOTAL F.A.R. (BLOCK - A8)					
S.N.O.	NO.	PREFIX	LENGTH	WIDTH	AREA
A	1	(21.533+23.852)/2	7.167		162.637
TOTAL F.A.R. (SQ.MT.)					693.588

(HITESH SHARMA) STP (HQ)
(P. P. NARAYAN) CP (HR)
(T.L. SATYAPRAKASH, IAS) DG, TCP (HR)

(RAM AYDAR BASSI) AD (HQ)
(SANJAY NARANG) ATP (HQ)

Fig No DATOP 8753 - IX Dated 21-11-2022

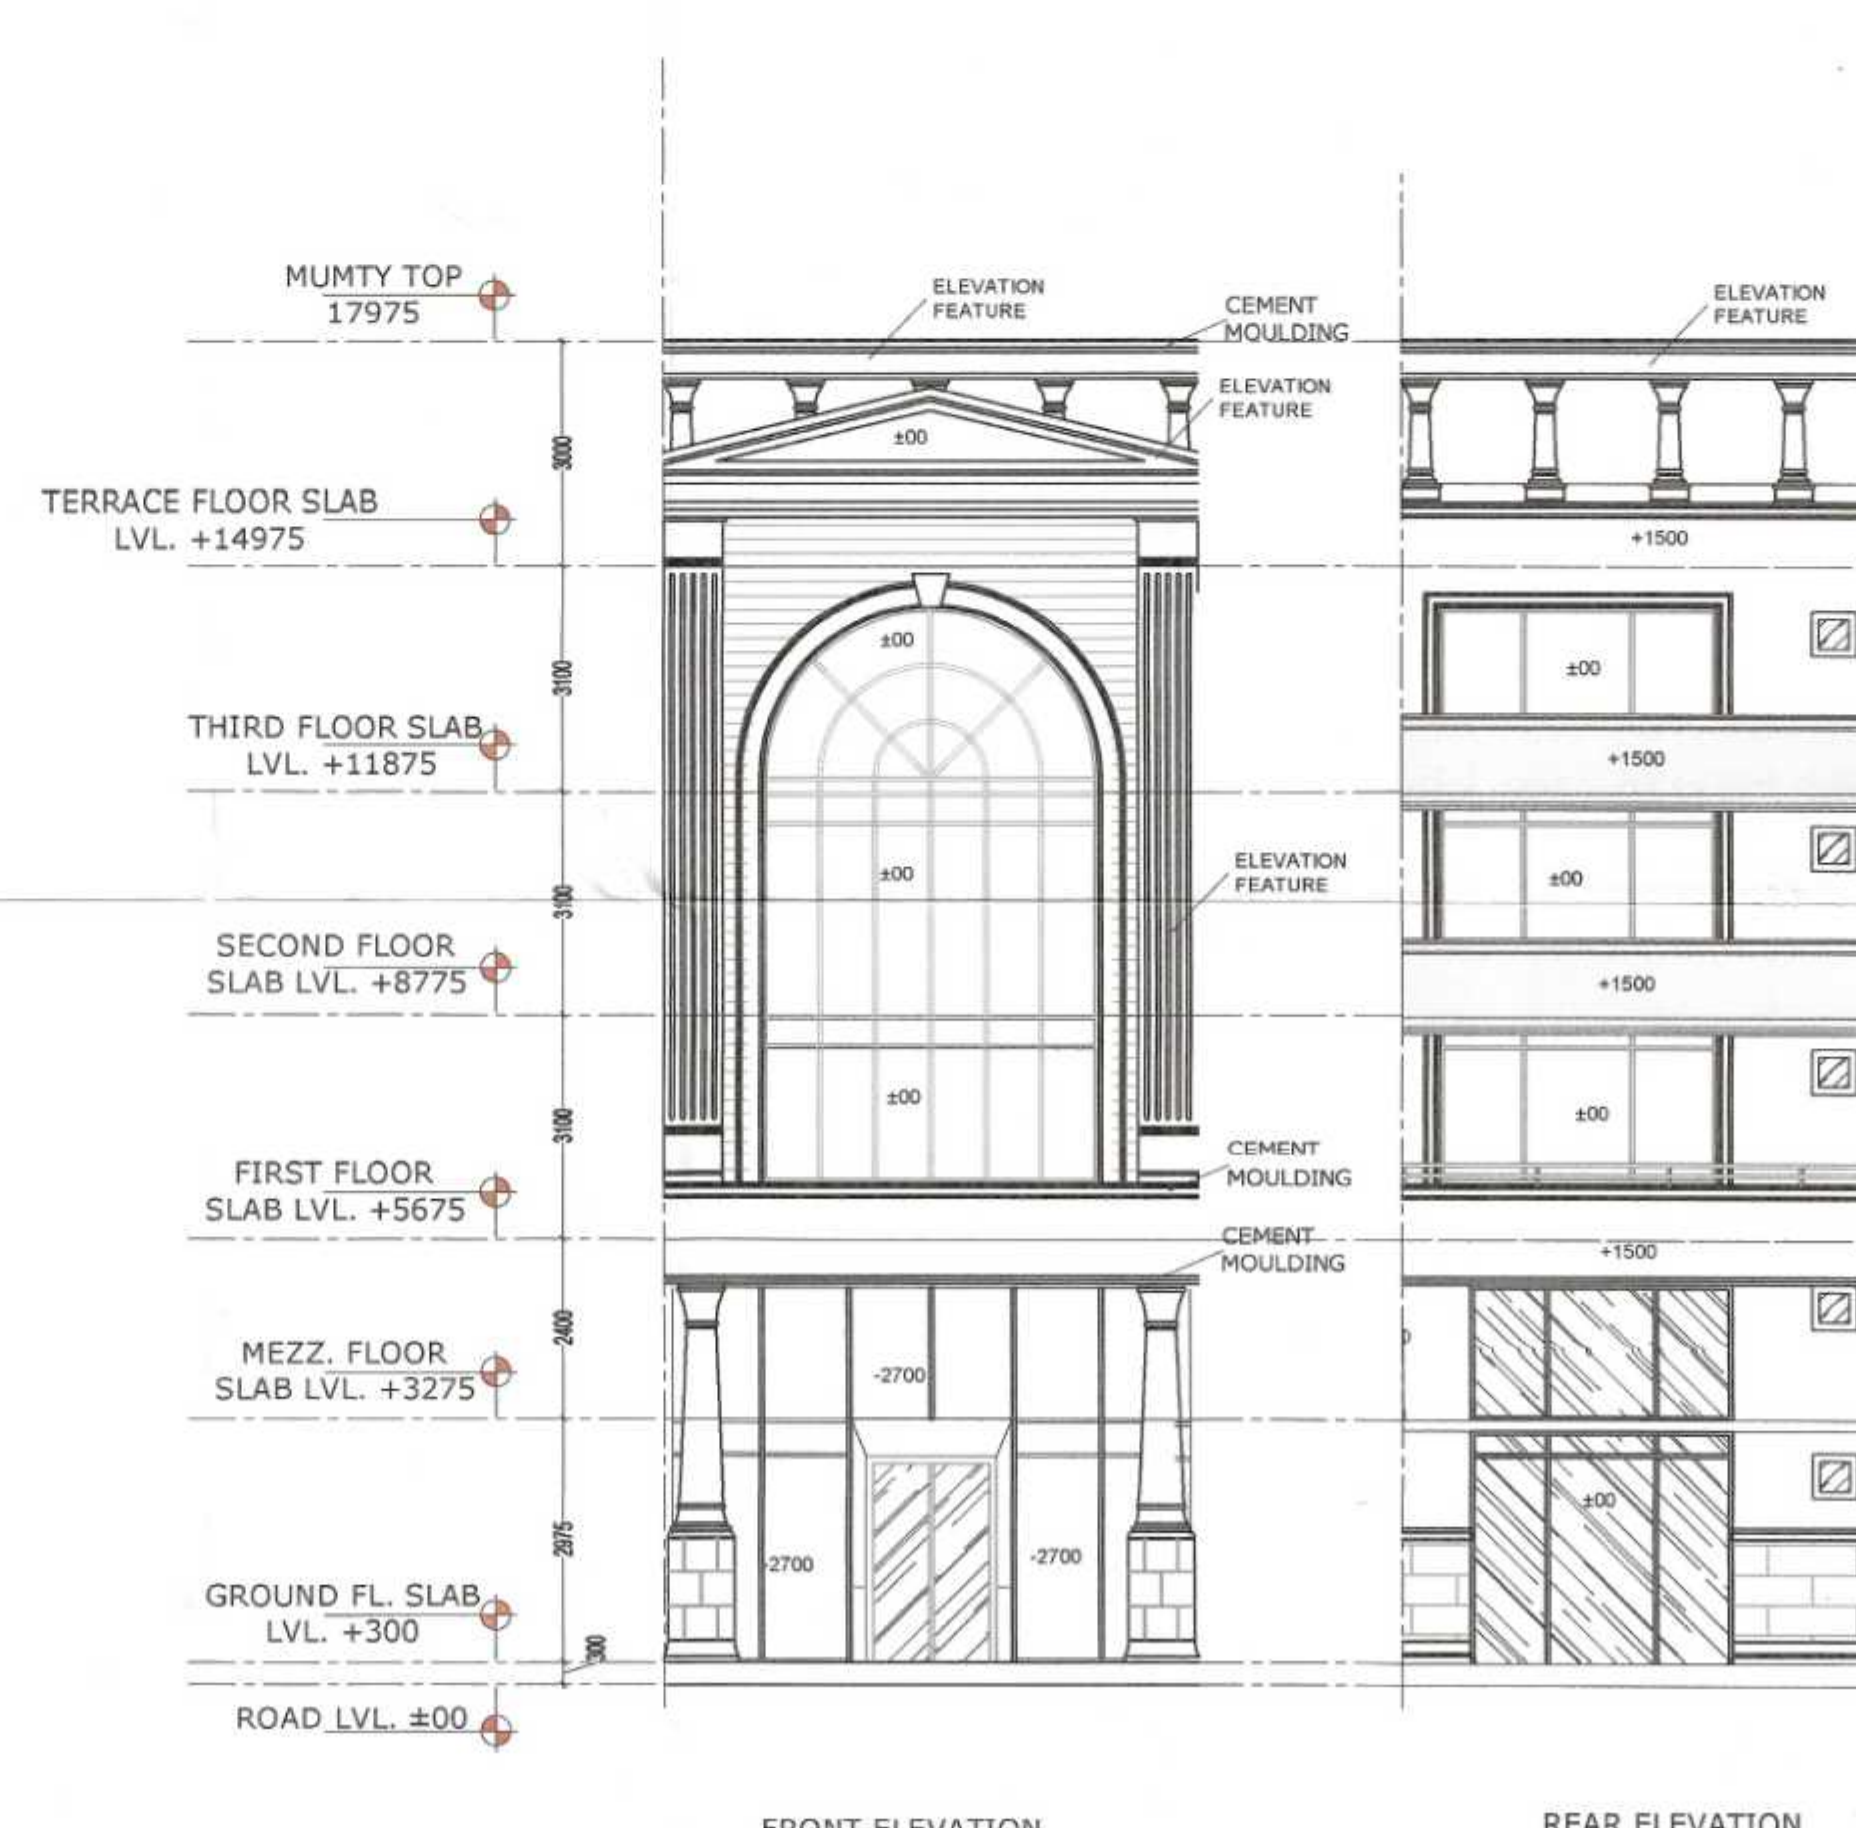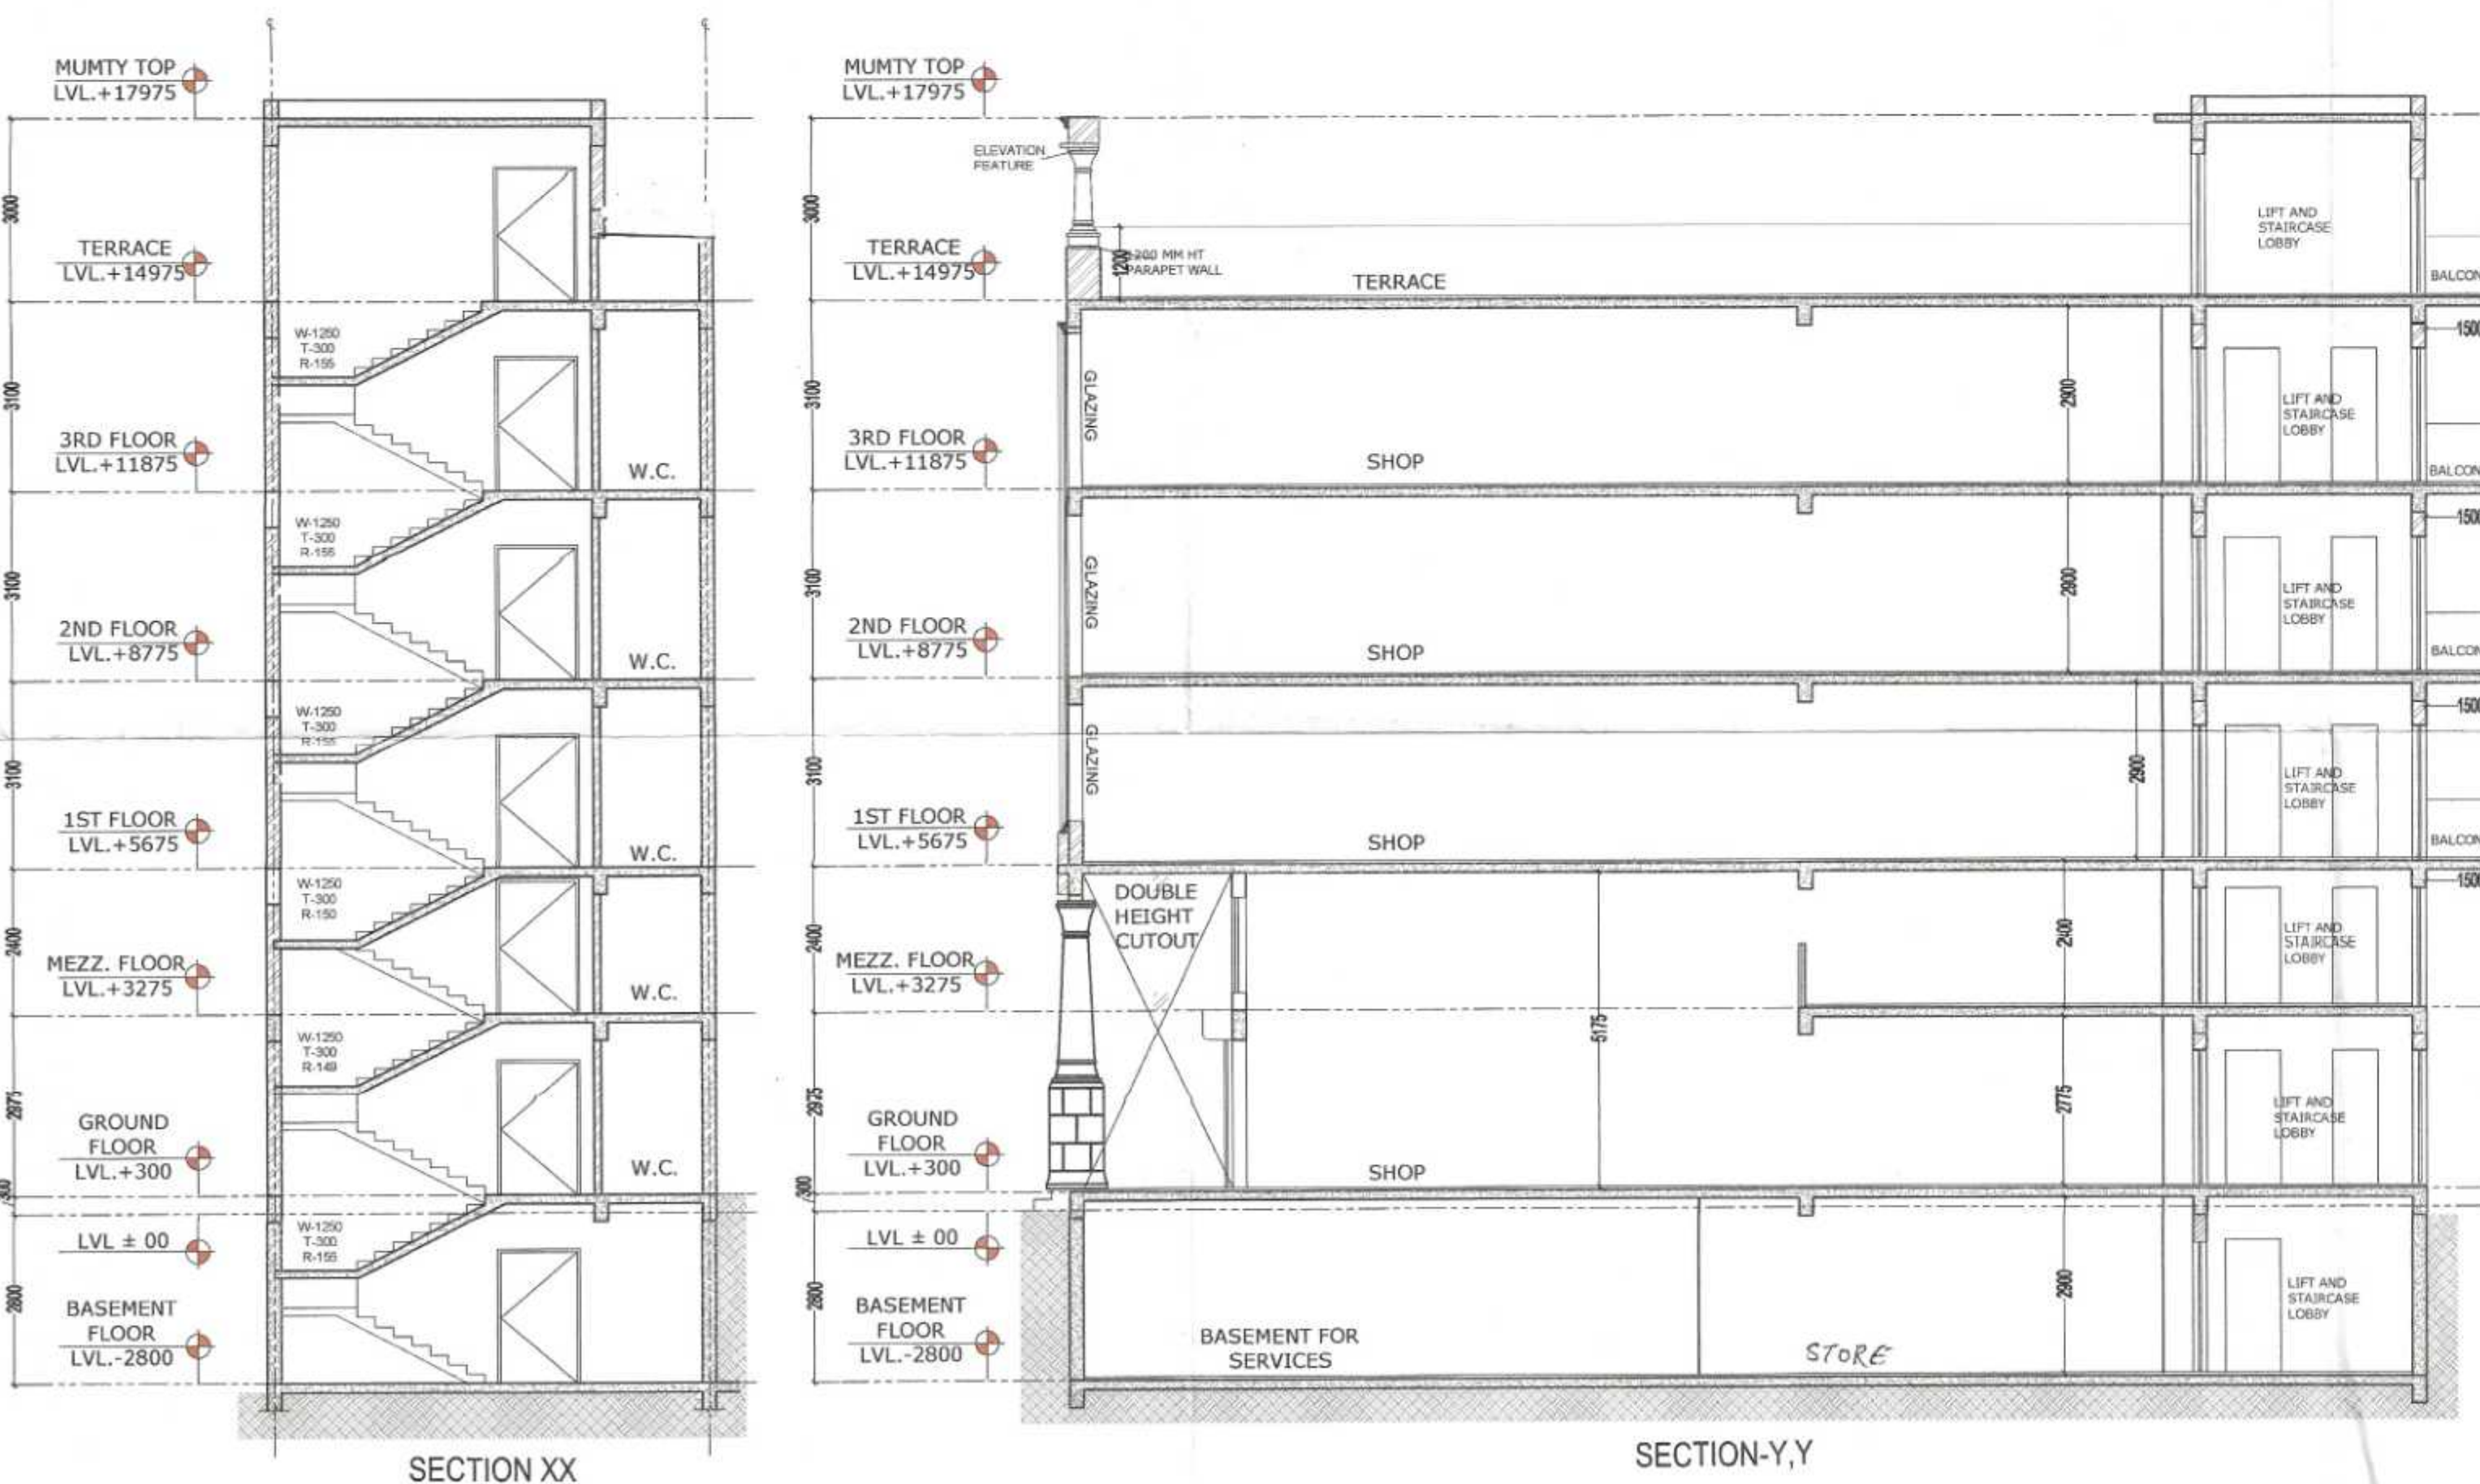

	LENGTH	HEIGHT	CILL	LINTEL
D	2150	2400	-	2400
D1	1250	2200	-	2200
D2	750	2200	-	2200
V	600	900	1500	2400

NOTES:-

BUILDING SHALL BE FULLY AIR
CONDITIONED, MECHANICALLY
VENTILATED & FULLY SPRINKLED
WITH 100% POWER BACKUP.

PROJECT:-

STD. DESIGN FOR S.C.O. IN COMMERCIAL
SITE MEASURING 2.825 ACRES IN REVENUE
ESTATE OF VILLAGE BEGAMPUR KHATOLA,
S E C T O R - 7 3 ,
TEHSIL-KADIPUR, DISTRICT-
GURUGRAM HARYANA.
BEING DEVELOPED BY- EVFYME
TECHNOLOGIES PVT.LTD.

OWNER:-

For EVFYME Technologies Pvt. Ltd.

VIKAS AHLAWAT ARCHITECTS
ARCHITECTURE . INTERIORS . PLANNING
Unit No.303, Nimes Time Center,
Suncity, Sector -54, Golf Course Road, Gurgaon
O :- 0124-4284293 M:- 0-9899158486
Mail :- ar.vikas.ahlawat@gmail.com

OWNERS SIGNATURE:-

For EVFYME Technologies Pvt. Ltd.
Director/Authorised Signatory

ARCHITECT SIGNATURE:-

Ar. VIKAS AHLAWAT
CA2201310913

DRAWING TITLE:

BLOCK-A8 PLAN, ELEVATION, SECTION &
AREA CALCULATION

DATE:-	APRIL-2022	NORTH	SHEET NO.
SCALE:-	1:100(A1)		09