
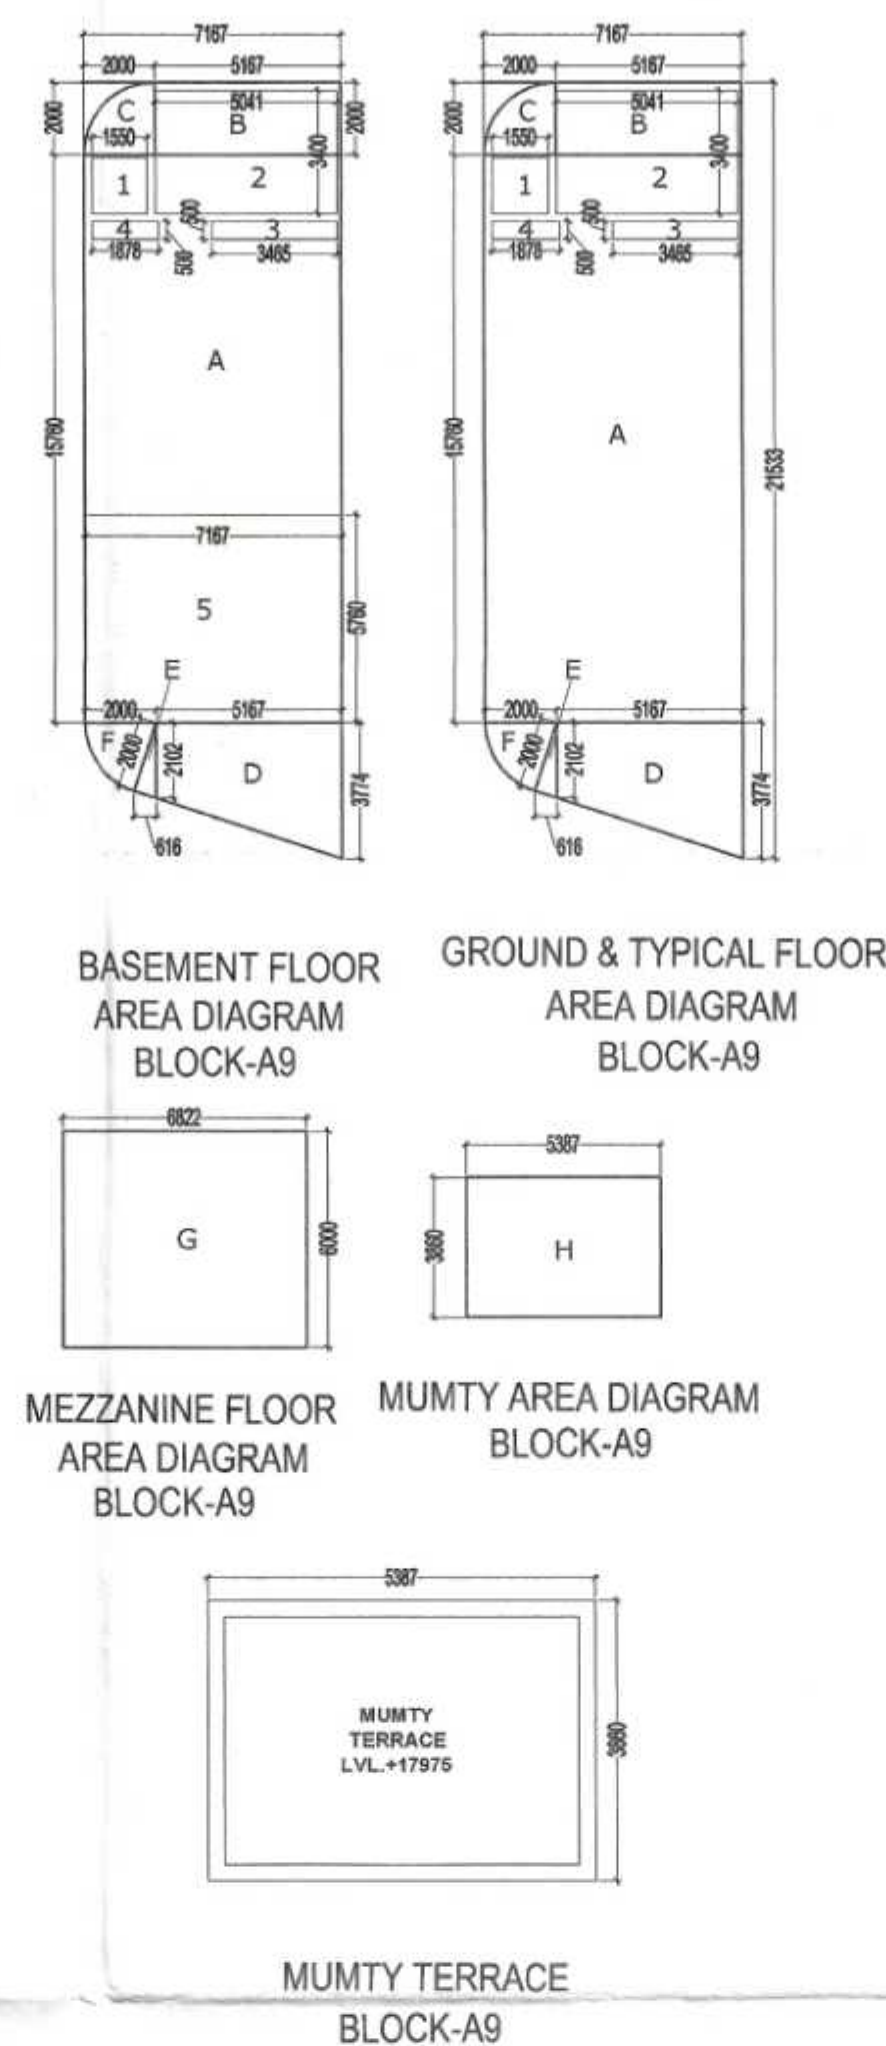


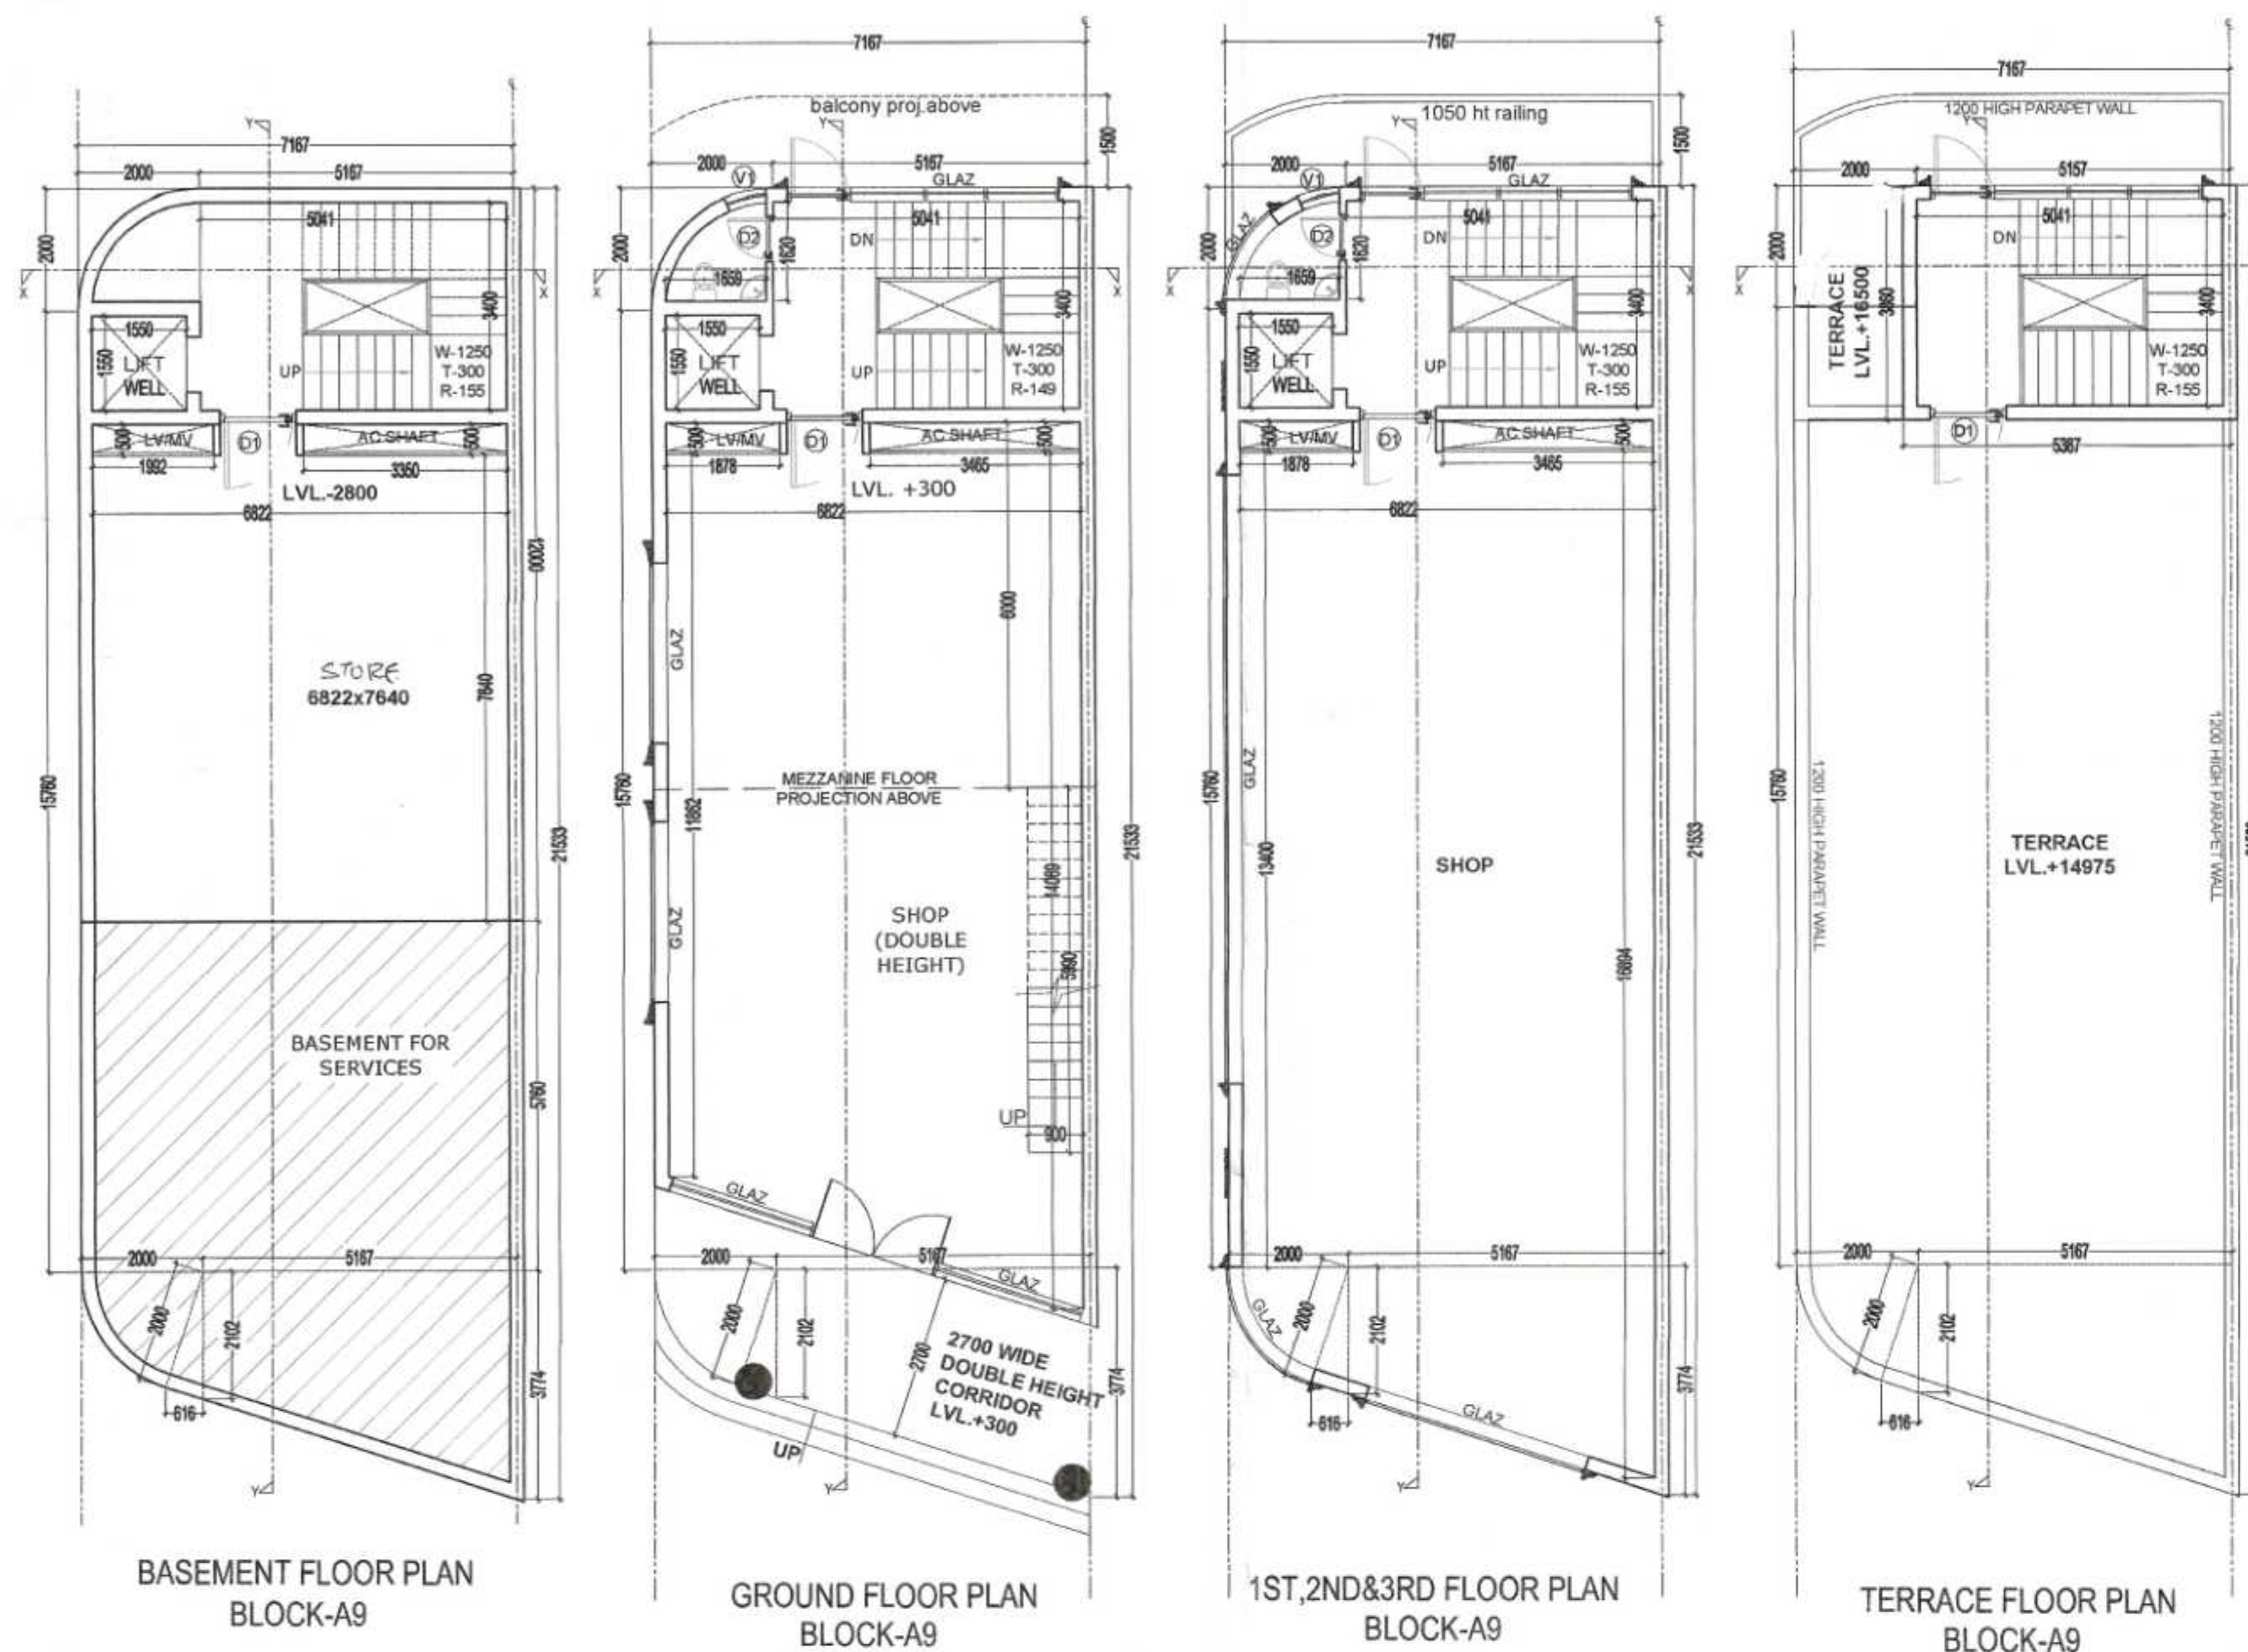

GROUND COVERAGE (BLOCK - A9)					
ADDITIONS					
S.N.O.	NO.	PREFIX	LENGTH	BREATH	AREA
A	1	1	15.760	7.167	112.952
B	1	1	2.000	5.167	10.334
C	1	0.785	2.000	2.000	3.140
D	1	(3.774+2.102)/2	5.167	15.181	15.181
E	1	0.5	2.102	0.616	0.647
F	1	0.628	2.000	2.000	2.512
TOTAL GROUND COVERAGE (SQ.MT.)					144.766

BASEMENT FLOOR F.A.R. (BLOCK - A9)					
ADDITIONS					
S.N.O.	NO.	PREFIX	LENGTH	WIDTH	AREA
A	1	1	15.760	7.167	112.952
B	1	1	2.000	5.167	10.334
C	1	0.785	2.000	2.000	3.140
TOTAL AREA (SQ.MT.)					126.426

GROUND FLOOR F.A.R. (BLOCK - A9)					
ADDITIONS					
S.N.O.	NO.	PREFIX	LENGTH	WIDTH	AREA
A	1	1	15.760	7.167	112.952
B	1	1	2.000	5.167	10.334
C	1	0.785	2.000	2.000	3.140
D	1	(3.774+2.102)/2	5.167	15.181	15.181
E	1	0.5	2.102	0.616	0.647
F	1	0.628	2.000	2.000	2.512
TOTAL GROUND FLOOR F.A.R. (SQ.MT.)					144.766

MEZZ. FLOOR F.A.R. (BLOCK - A9)					
ADDITIONS					
S.N.O.	NO.	PREFIX	LENGTH	WIDTH	AREA
G	1	1	6.000	6.822	40.932
TOTAL MEZZ. FLOOR F.A.R. (SQ.MT.)					40.932




TYPICAL 1ST TO 3RD FL. F.A.R. (BLOCK - A9)					
ADDITIONS					
S.N.O.	NO.	PREFIX	LENGTH	WIDTH	AREA
A	1	1	15.760	7.167	112.952
B	1	1	2.000	5.167	10.334
C	1	0.785	2.000	2.000	3.140
D	1	(3.774+2.102)/2	5.167	15.181	15.181
E	1	0.5	2.102	0.616	0.647
F	1	0.628	2.000	2.000	2.512
TOTAL AREA (SQ.MT.)					144.766

SUBTRACTION					
S.N.O.	NO.	PREFIX	LENGTH	WIDTH	AREA
1	1	1	3.400	5.041	17.139
2	1	1	1.550	1.550	2.403
3	1	1	0.500	3.465	1.733
4	1	1	0.500	1.878	0.939
TOTAL SUBTRACTION					22.213
TOTAL TYP. FLOOR F.A.R. (SQ.MT.)					122.553

MUMTY AREA (NON F.A.R.)					
ADDITIONS					
S.N.O.	NO.	PREFIX	LENGTH	WIDTH	AREA
H	1	1	3.860	5.387	20.794
TOTAL MUMTY AREA					20.794

TOTAL F.A.R. (BLOCK - A9)					
BASEMENT FLOOR F.A.R.					62.931
GROUND FLOOR F.A.R.					144.766
MEZZ. FLOOR F.A.R.					40.932
1st FLOOR F.A.R.					122.553
2nd FLOOR F.A.R.					122.553
3rd FLOOR F.A.R.					122.553
TOTAL F.A.R. (SQ.MT.)					616.288

TOTAL BUILT UP (BLOCK - A9)					
TOTAL F.A.R.					616.288
BASEMENT AREA FOR SERVICES					59.622
MUMTY AREA (NON F.A.R.)					20.794
STAIR CASE AREA (5.041x3.4=17.139 X 5)					85.695
TOTAL BUILT UP (SQ.MT.)					782.399

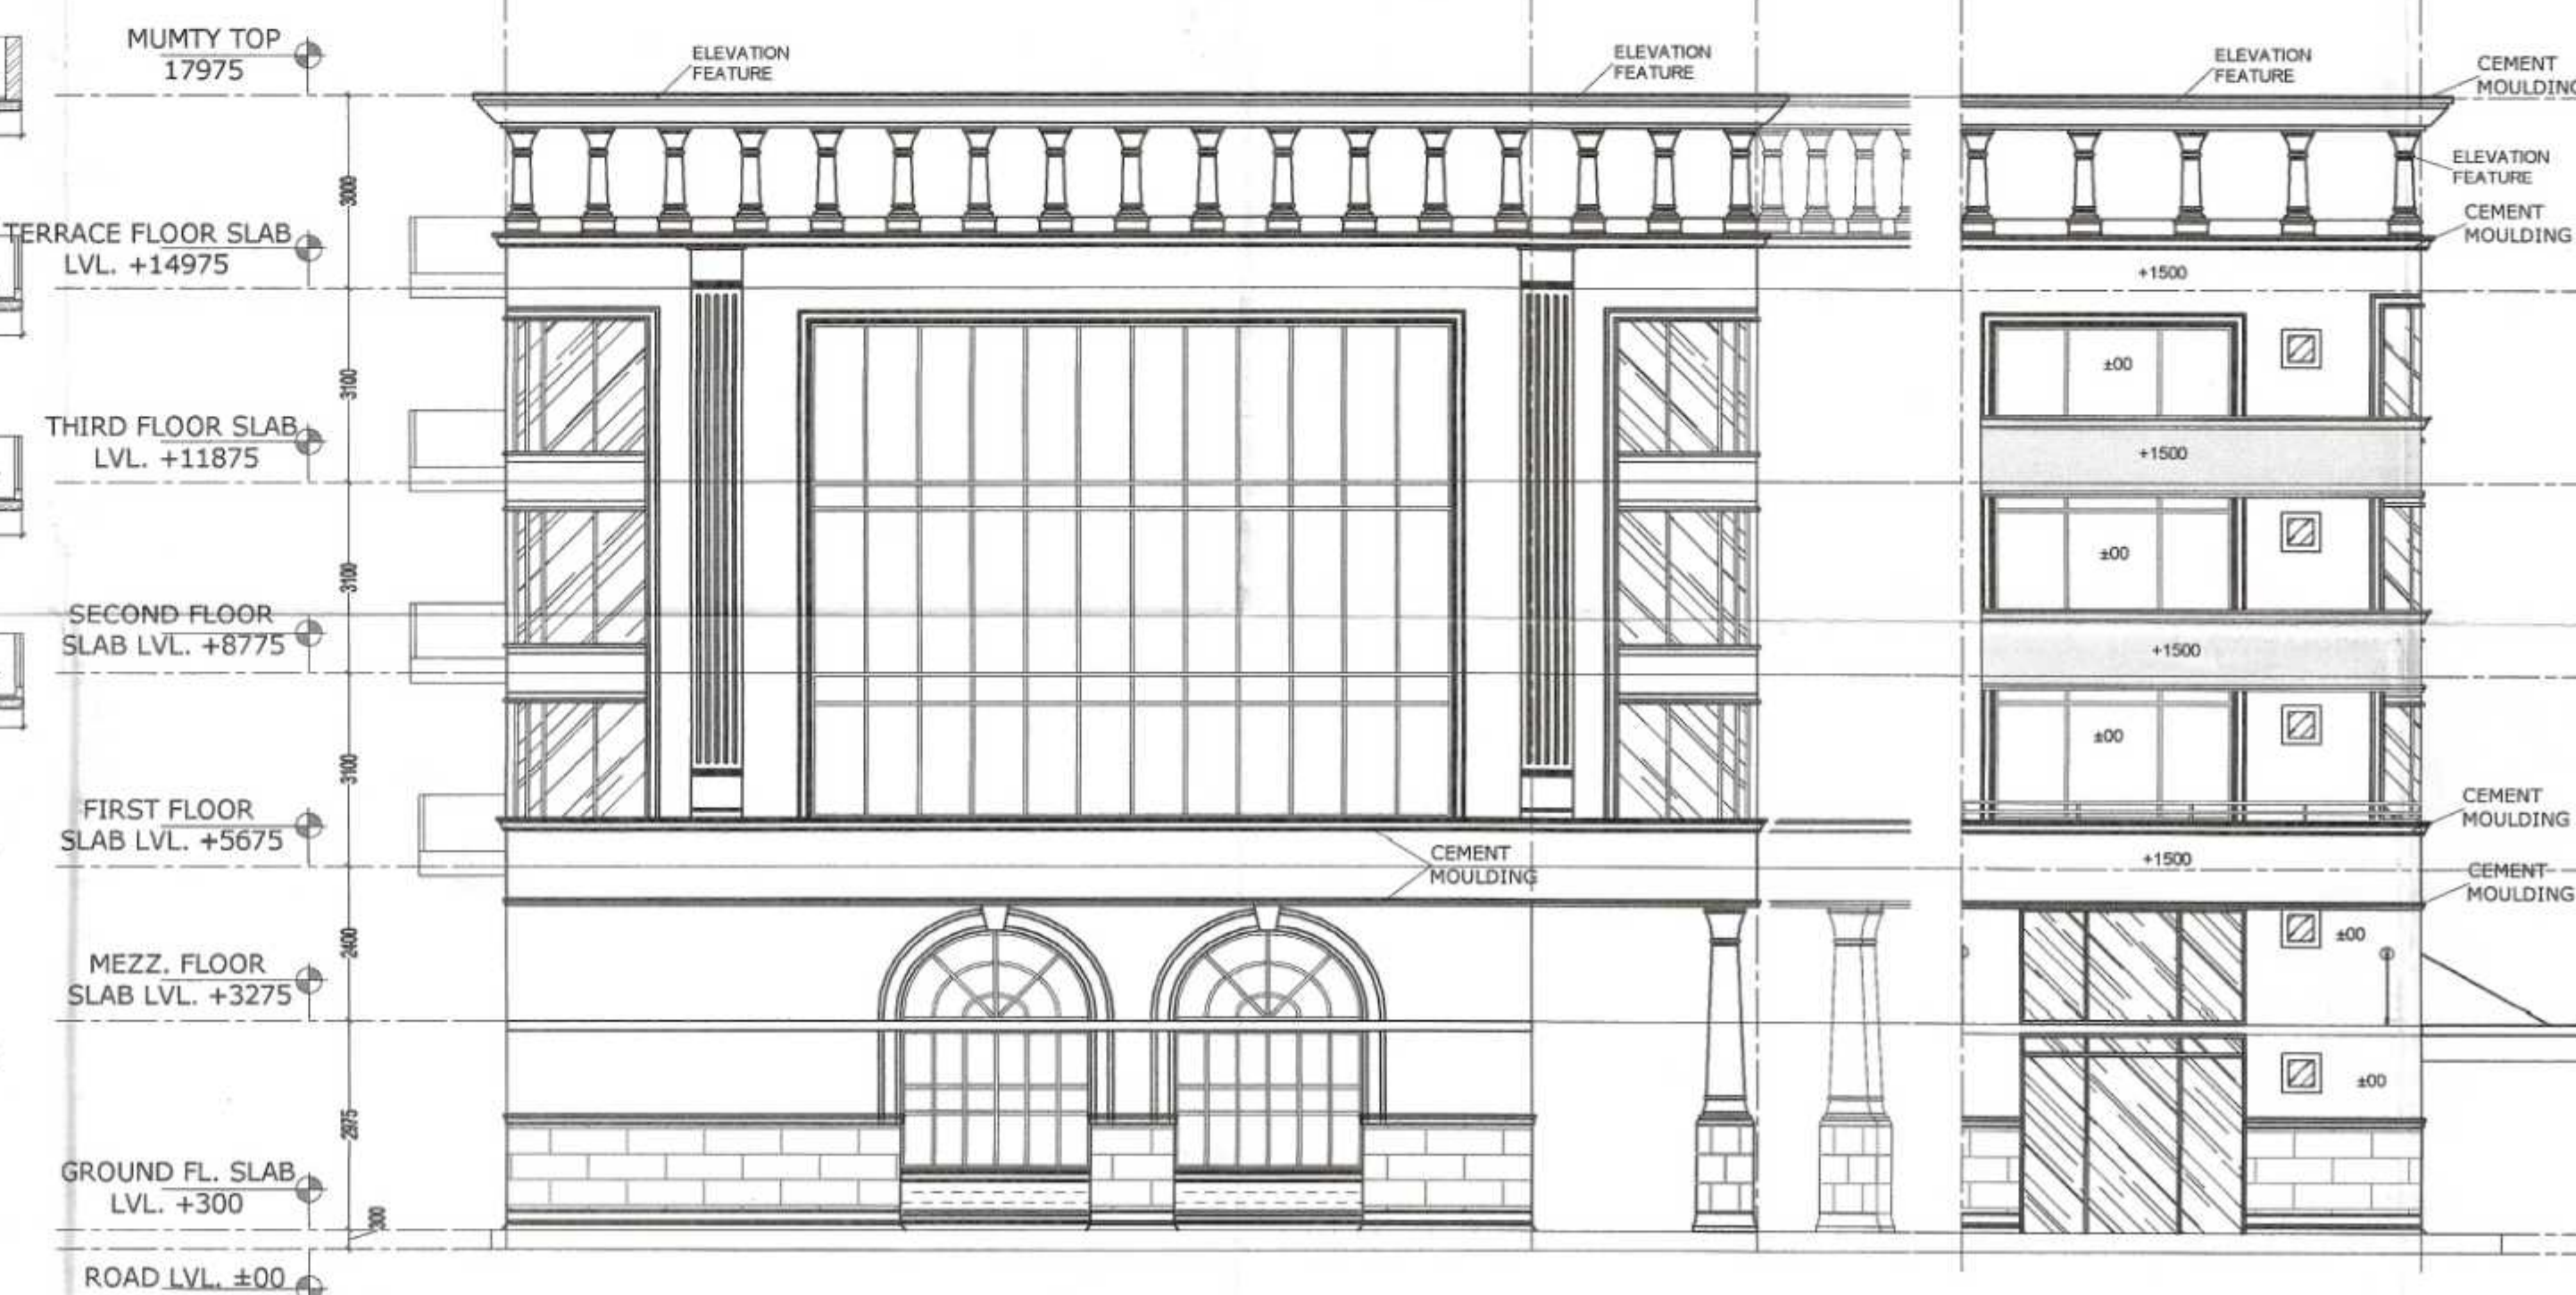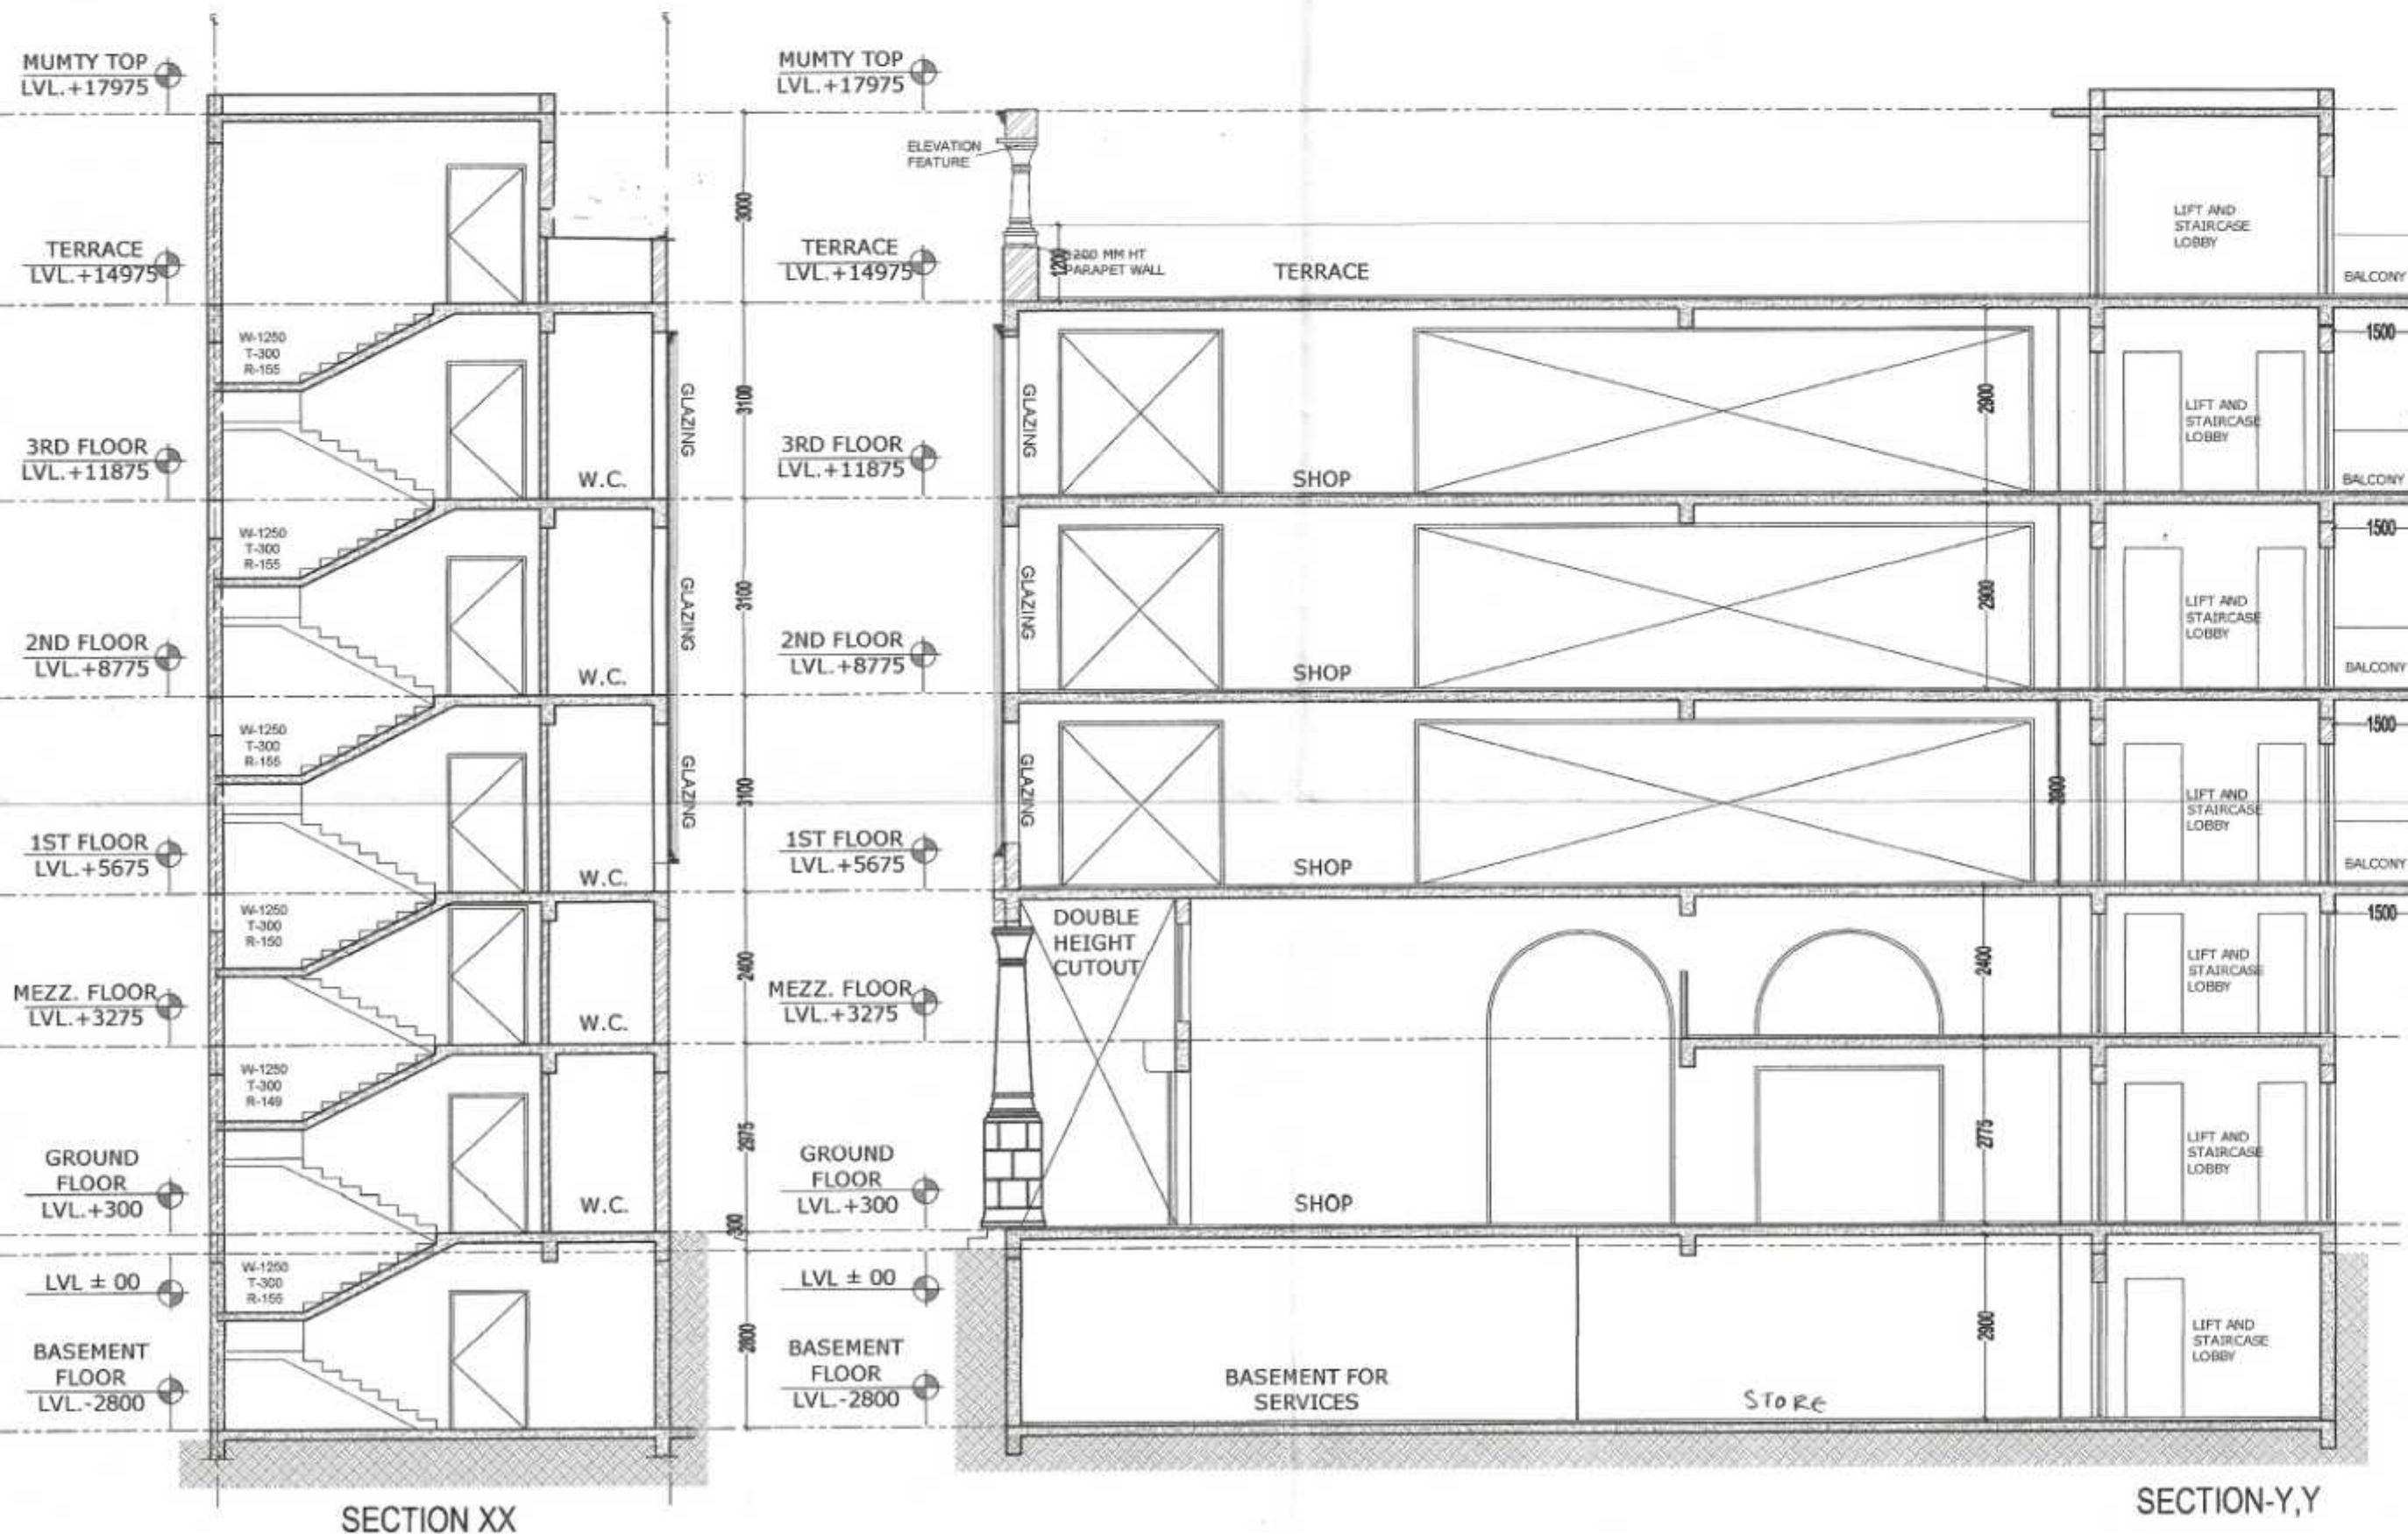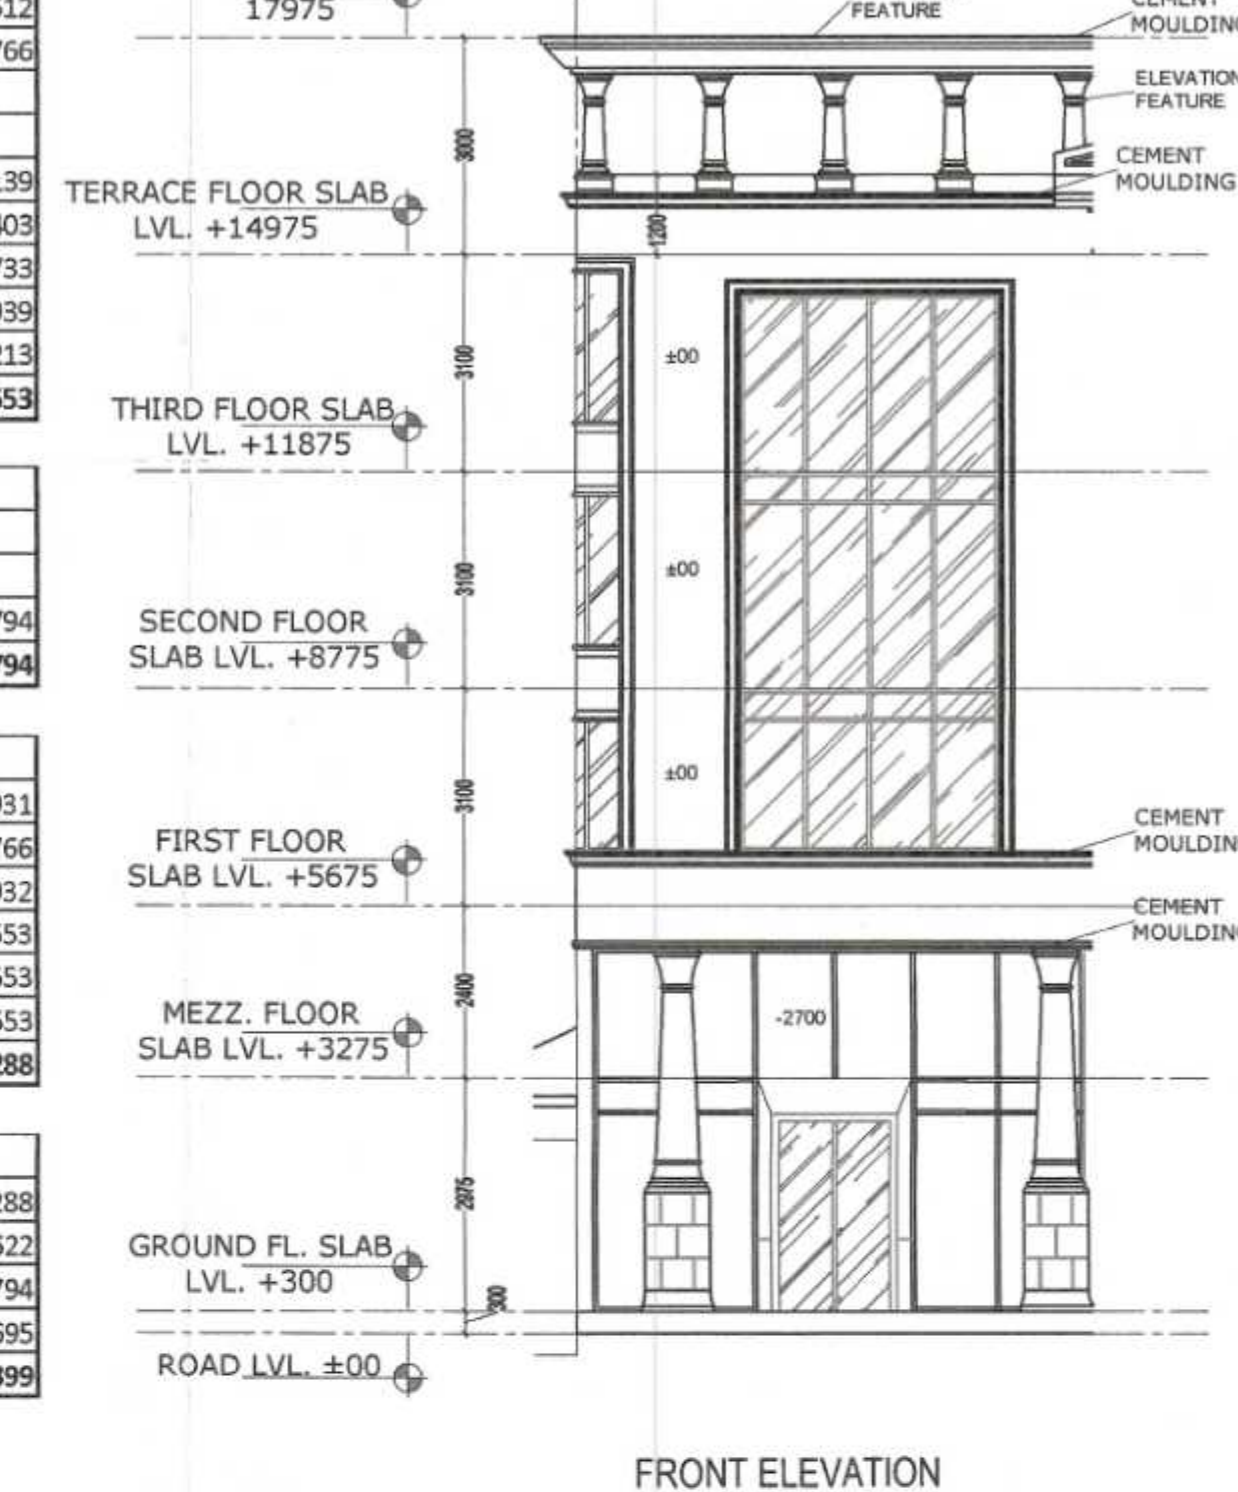

	LENGTH	HEIGHT	CILL	LINTEL
D	2150	2400	-	2400
D1	1250	2200	-	2200
D2	750	2200	-	2200
V	600	900	1500	2400

NOTES:-
BUILDING SHALL BE FULLY AIR CONDITIONED, MECHANICALLY VENTILATED & FULLY SPRINKLED WITH 100% POWER BACKUP.

PROJECT:-
STD. DESIGN FOR S.C.O. IN COMMERCIAL SITE MEASURING 2.825 ACRES IN REVENUE ESTATE OF VILLAGE BEGAMPUR KHATOLA, SECTOR - 73, TEHSIL-KADIPUR, DISTRICT-GURUGRAM HARYANA, BEING DEVELOPED BY- EVFME TECHNOLOGIES PVT. LTD.

OWNER:-

VIKAS AHLAWAT ARCHITECTS
ARCHITECTURE, INTERIORS, PLANNING
Unit No 303 Ninex Time Center,
Sunderi Sector-54 Golf Course Road, Gurgaon
O :- 0124-4284293 M:- 09899158486
E :- ar.vikas.ahlawat@gmail.com

OWNERS SIGNATURE:- For EVFME Technologies Pvt. Ltd.
ARCHITECT SIGNATURE:- Ar. VIKAS AHLAWAT
Director/Authorised Signatory

DRAWING TITLE:
BLOCK-A9 PLAN, ELEVATION, SECTION & AREA CALCULATION

DATE:- APRIL-2022 **NORTH** **SHEET NO.** 10
SCALE:- 1:110(A1)