
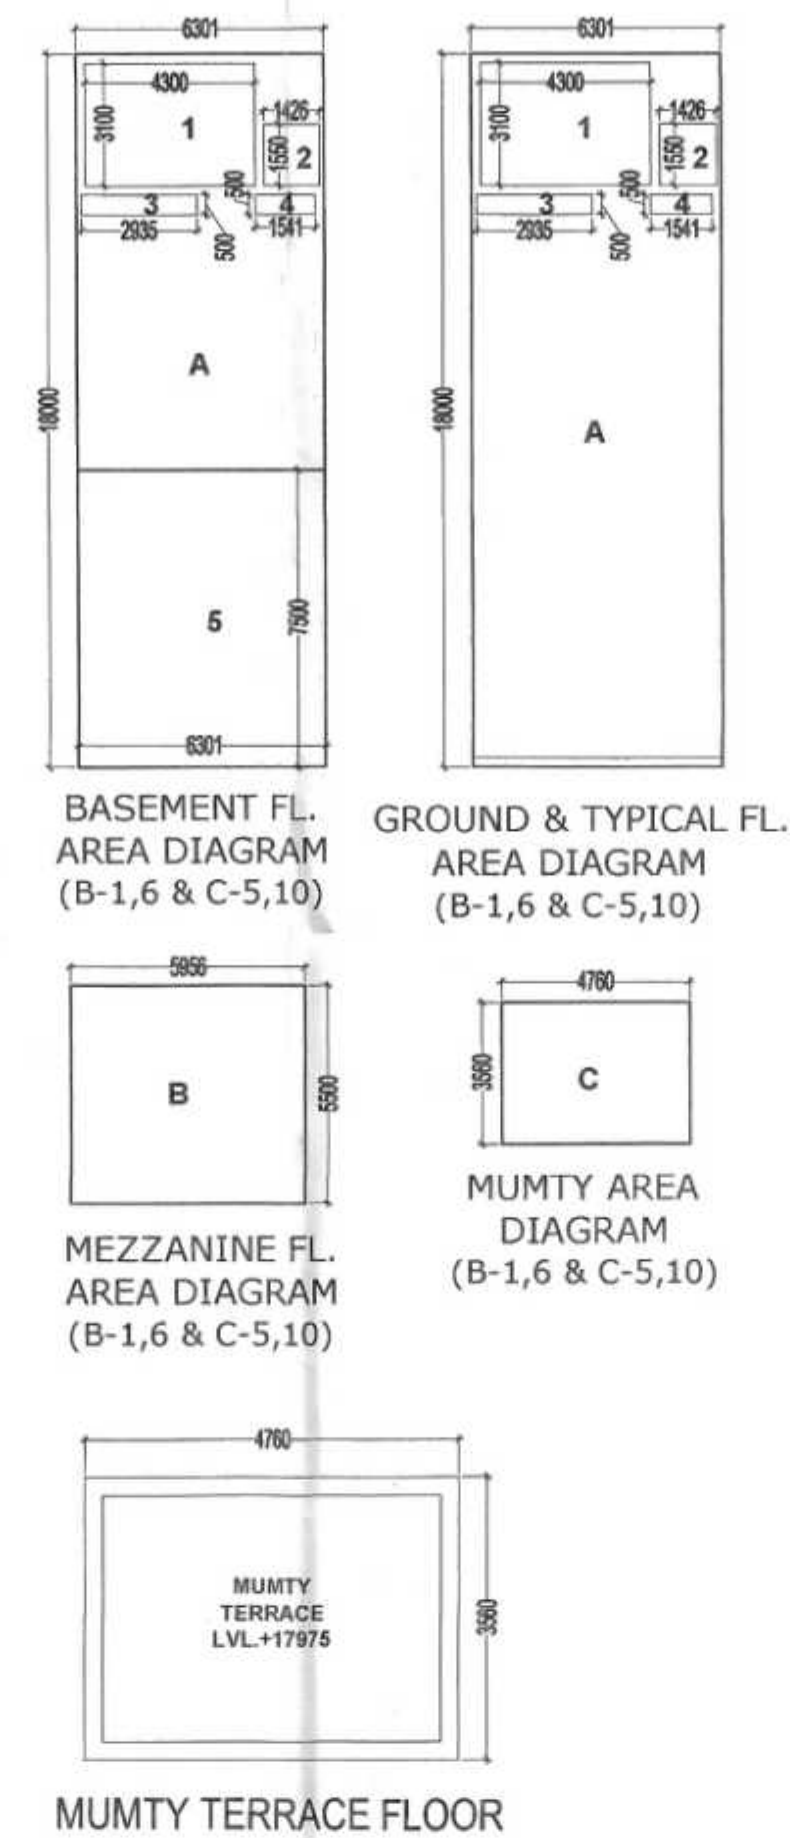


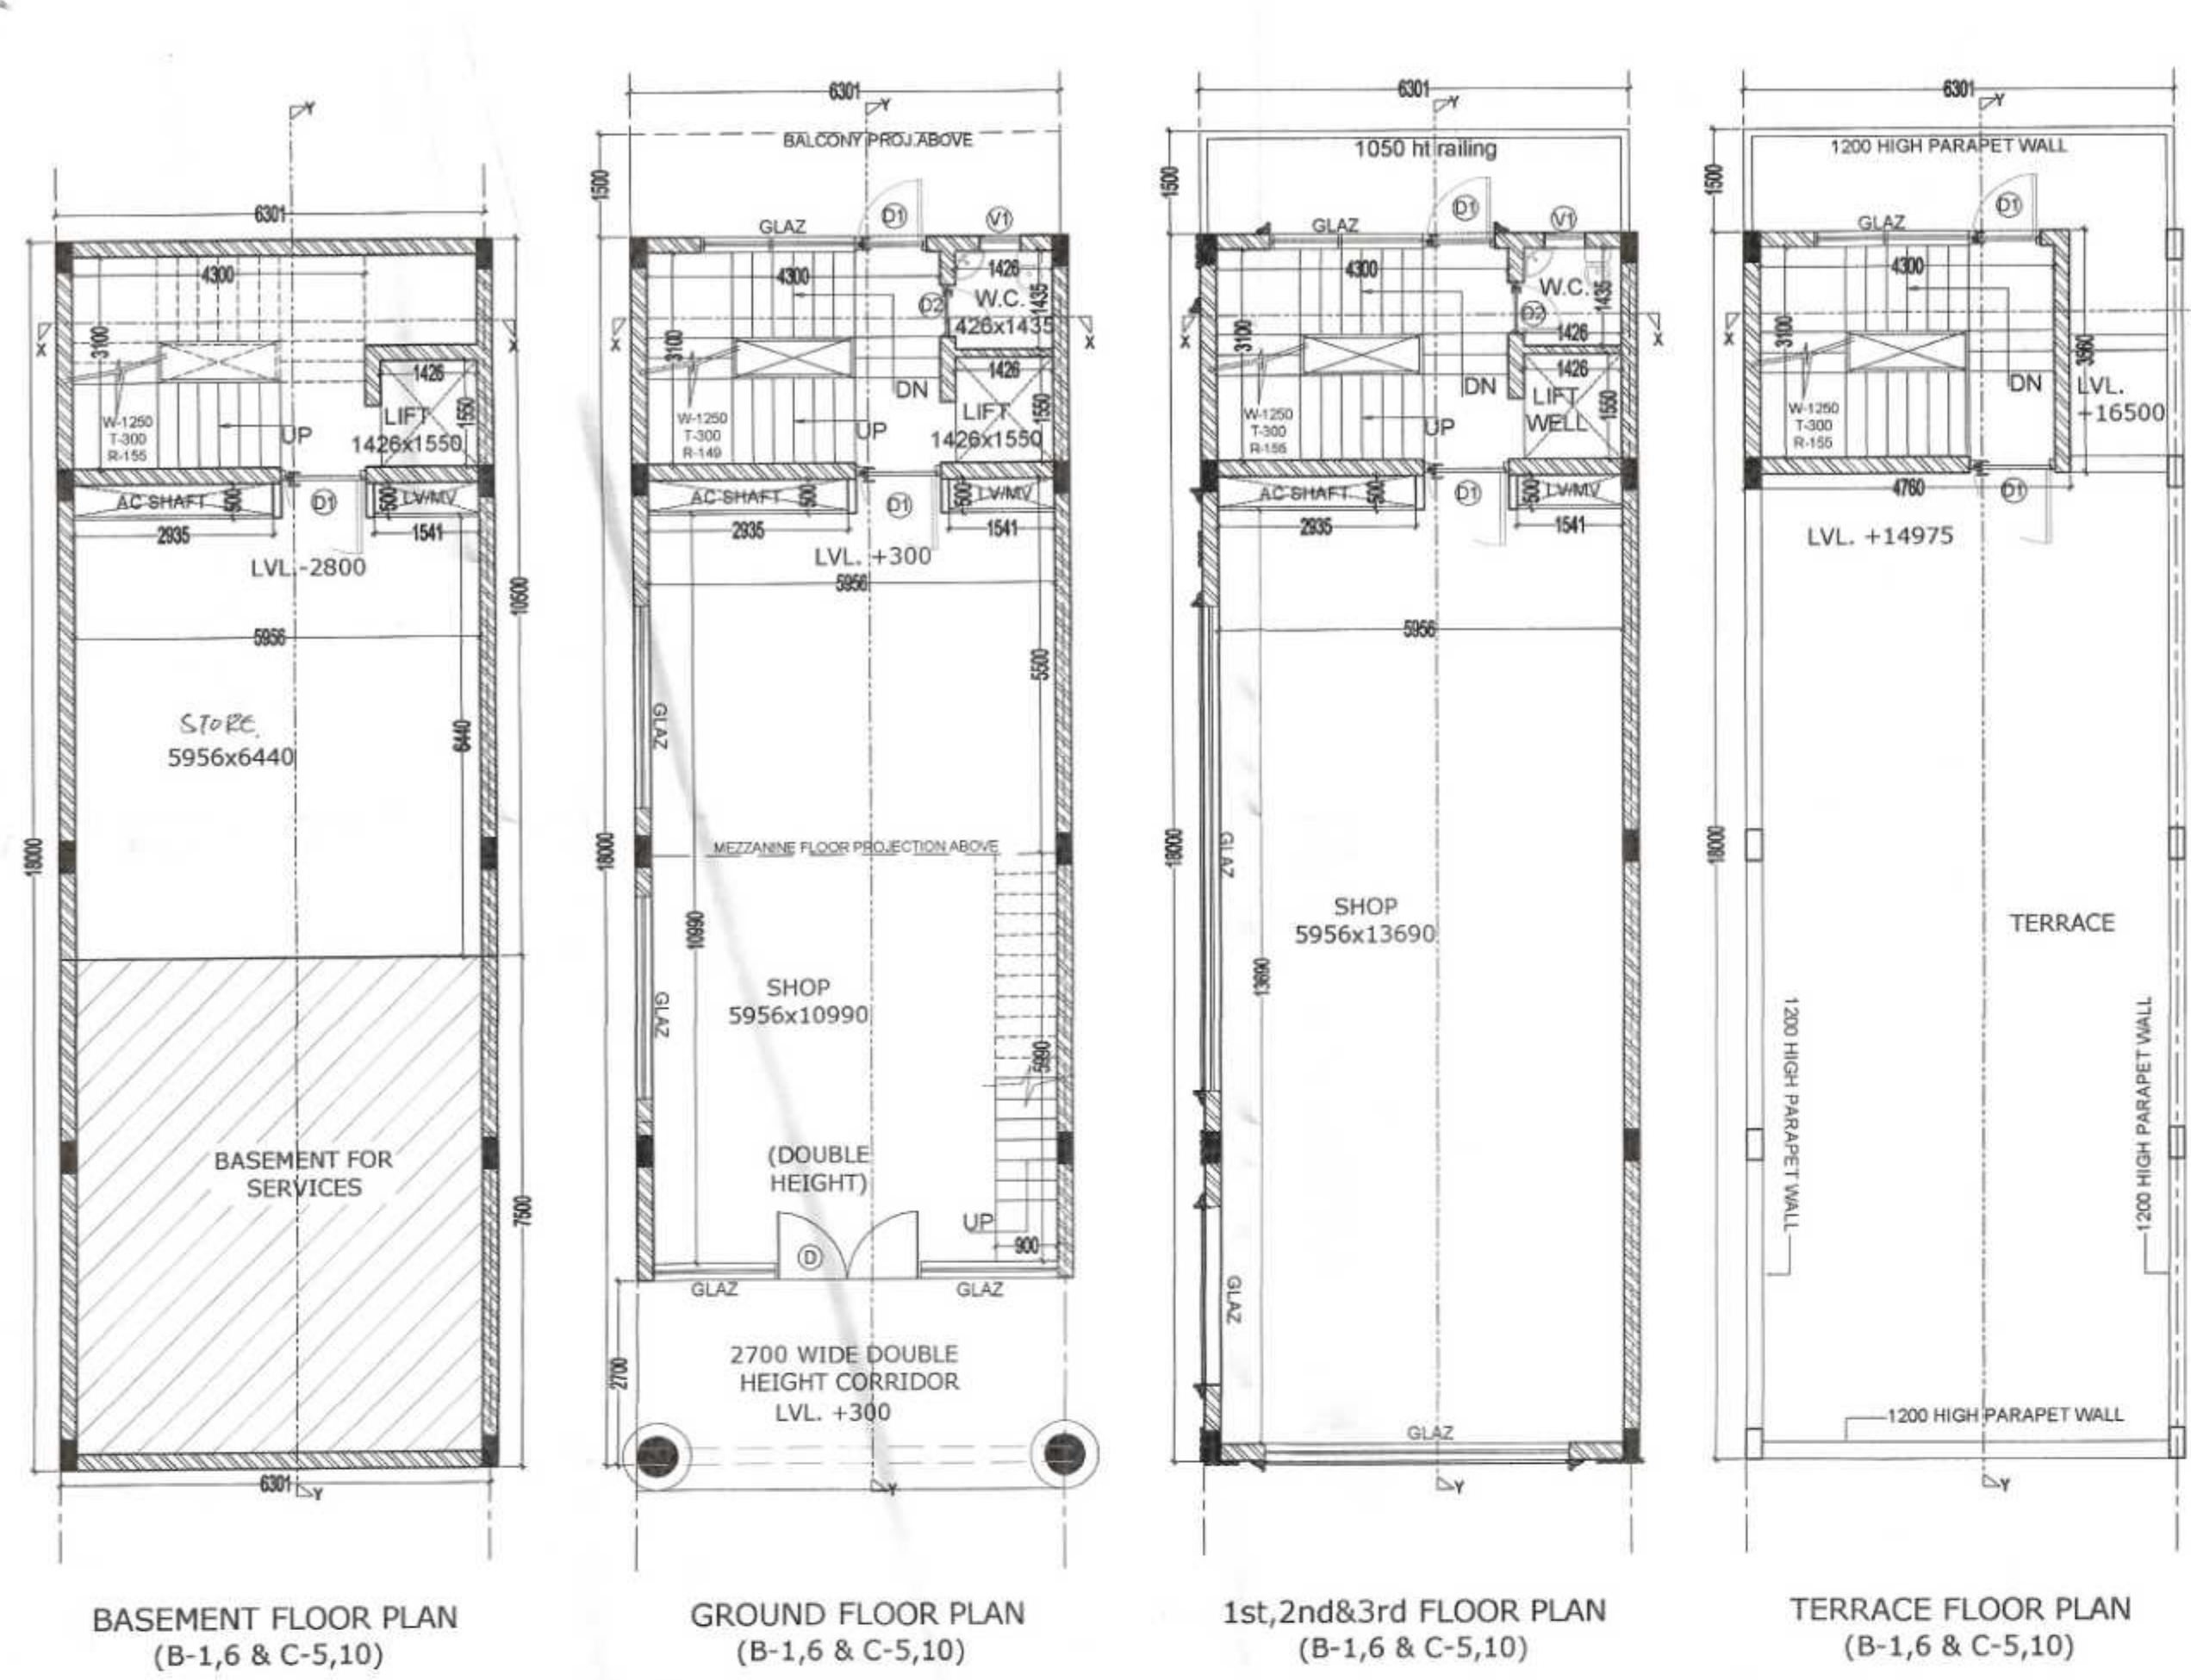

GROUND COVERAGE (B-1,6 & C-5,10)					
ADDITIONS					
S.N.O.	NO.	PREFIX	LENGTH	WIDTH	AREA
A	1	1	18.000	6.301	113.418
TOTAL GROUND COVERAGE (SQ.MT.)					113.418

BASEMENT FLOOR F.A.R. (B-1,6 & C-5,10)					
ADDITIONS					
S.N.O.	NO.	PREFIX	LENGTH	WIDTH	AREA
A	1	1	18.000	6.301	113.418
SUBTRACTION					
S.N.O.	NO.	PREFIX	LENGTH	WIDTH	AREA
1	1	1	3.100	4.300	13.330
2	1	1	1.550	1.426	2.210
3	1	1	2.935	0.500	1.468
4	1	1	1.541	0.500	0.771
5	1	1	7.500	6.301	47.258
TOTAL SUBTRACTION					65.036
TOTAL TYP. FLOOR F.A.R. (SQ.MT.)					48.382

GROUND FLOOR F.A.R. (B-1,6 & C-5,10)					
ADDITIONS					
S.N.O.	NO.	PREFIX	LENGTH	WIDTH	AREA
A	1	1	18.000	6.301	113.418
TOTAL GROUND FLOOR F.A.R. (SQ.MT.)					
113.418					

MEZZANINE FLOOR F.A.R. (B-1,6 & C-5,10)					
ADDITIONS					
S.N.O.	NO.	PREFIX	LENGTH	WIDTH	AREA
B	1	1	5.500	5.956	32.758
TOTAL MEZZANINE FLOOR F.A.R. (SQ.MT.)					
32.758					

TYPICAL 1ST TO 3RD FLOOR F.A.R. (B-1,6 & C-5,10)					
ADDITIONS					
S.N.O.	NO.	PREFIX	LENGTH	WIDTH	AREA
A	1	1	18.000	6.301	113.418
SUBTRACTION					
S.N.O.	NO.	PREFIX	LENGTH	WIDTH	AREA
1	1	1	3.100	4.300	13.330
2	1	1	1.550	1.426	2.210
3	1	1	2.935	0.500	1.468
4	1	1	1.541	0.500	0.771
TOTAL SUBTRACTION					17.778
TOTAL TYP. FLOOR F.A.R. (SQ.MT.)					95.640

MUMTY AREA (NON F.A.R.) (B-1,6 & C-5,10)					
ADDITIONS					
S.N.O.	NO.	PREFIX	LENGTH	WIDTH	AREA
C	1	1	3.560	4.760	16.946
TOTAL MUMTY AREA					
16.946					

TOTAL F.A.R. (B-1,6 & C-5,10)	
BASEMENT FLOOR F.A.R.	48.382
GROUND FLOOR F.A.R.	113.418
MEZZ. FLOOR F.A.R.	32.758
1st FLOOR F.A.R.	95.640
2nd FLOOR F.A.R.	95.640
3rd FLOOR F.A.R.	95.640
TOTAL F.A.R. (SQ.MT.)	
481.478	

TOTAL BUILT UP (B-1,6 & C-5,10)	
TOTAL F.A.R.	481.478
BASEMENT AREA FOR SERVICES (7.5X6.301)	47.258
MUMTY AREA (NON F.A.R.)	16.946
STAIR CASE AREA (4.3X3.1=13.33 X 5)	66.650
TOTAL BUILT UP (SQ.MT.)	
612.332	

(Hitesh Sharma)
(HITESH SHARMA)
STP (HQ)





(Rajiv Singh)
(RAJIV SINGH)
CTP (HR)

(T.L. Satyaprakash, IAS)
(T.L. SATYAPRAKASH, IAS)
DG, TEP (HR)

(Ram Avtar Bassi)
(RAM AVTAR BASSI)
AD (HQ)

(Sanku Marang)
(SANKU MARANG)
ATP (HQ)

Reg. No. DGTCP 8152-VI Dtd 21-11-2022

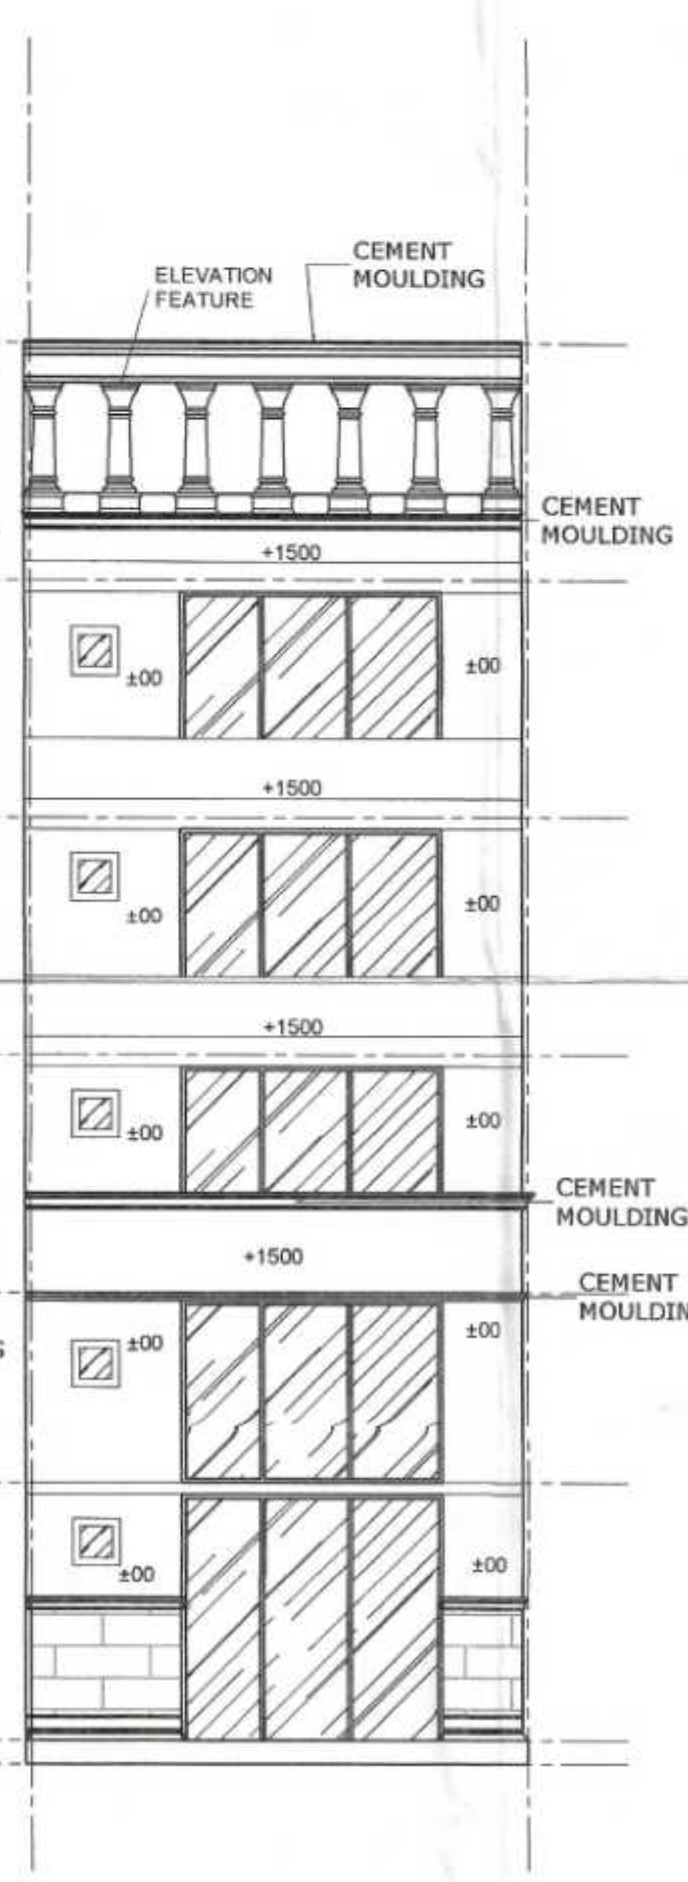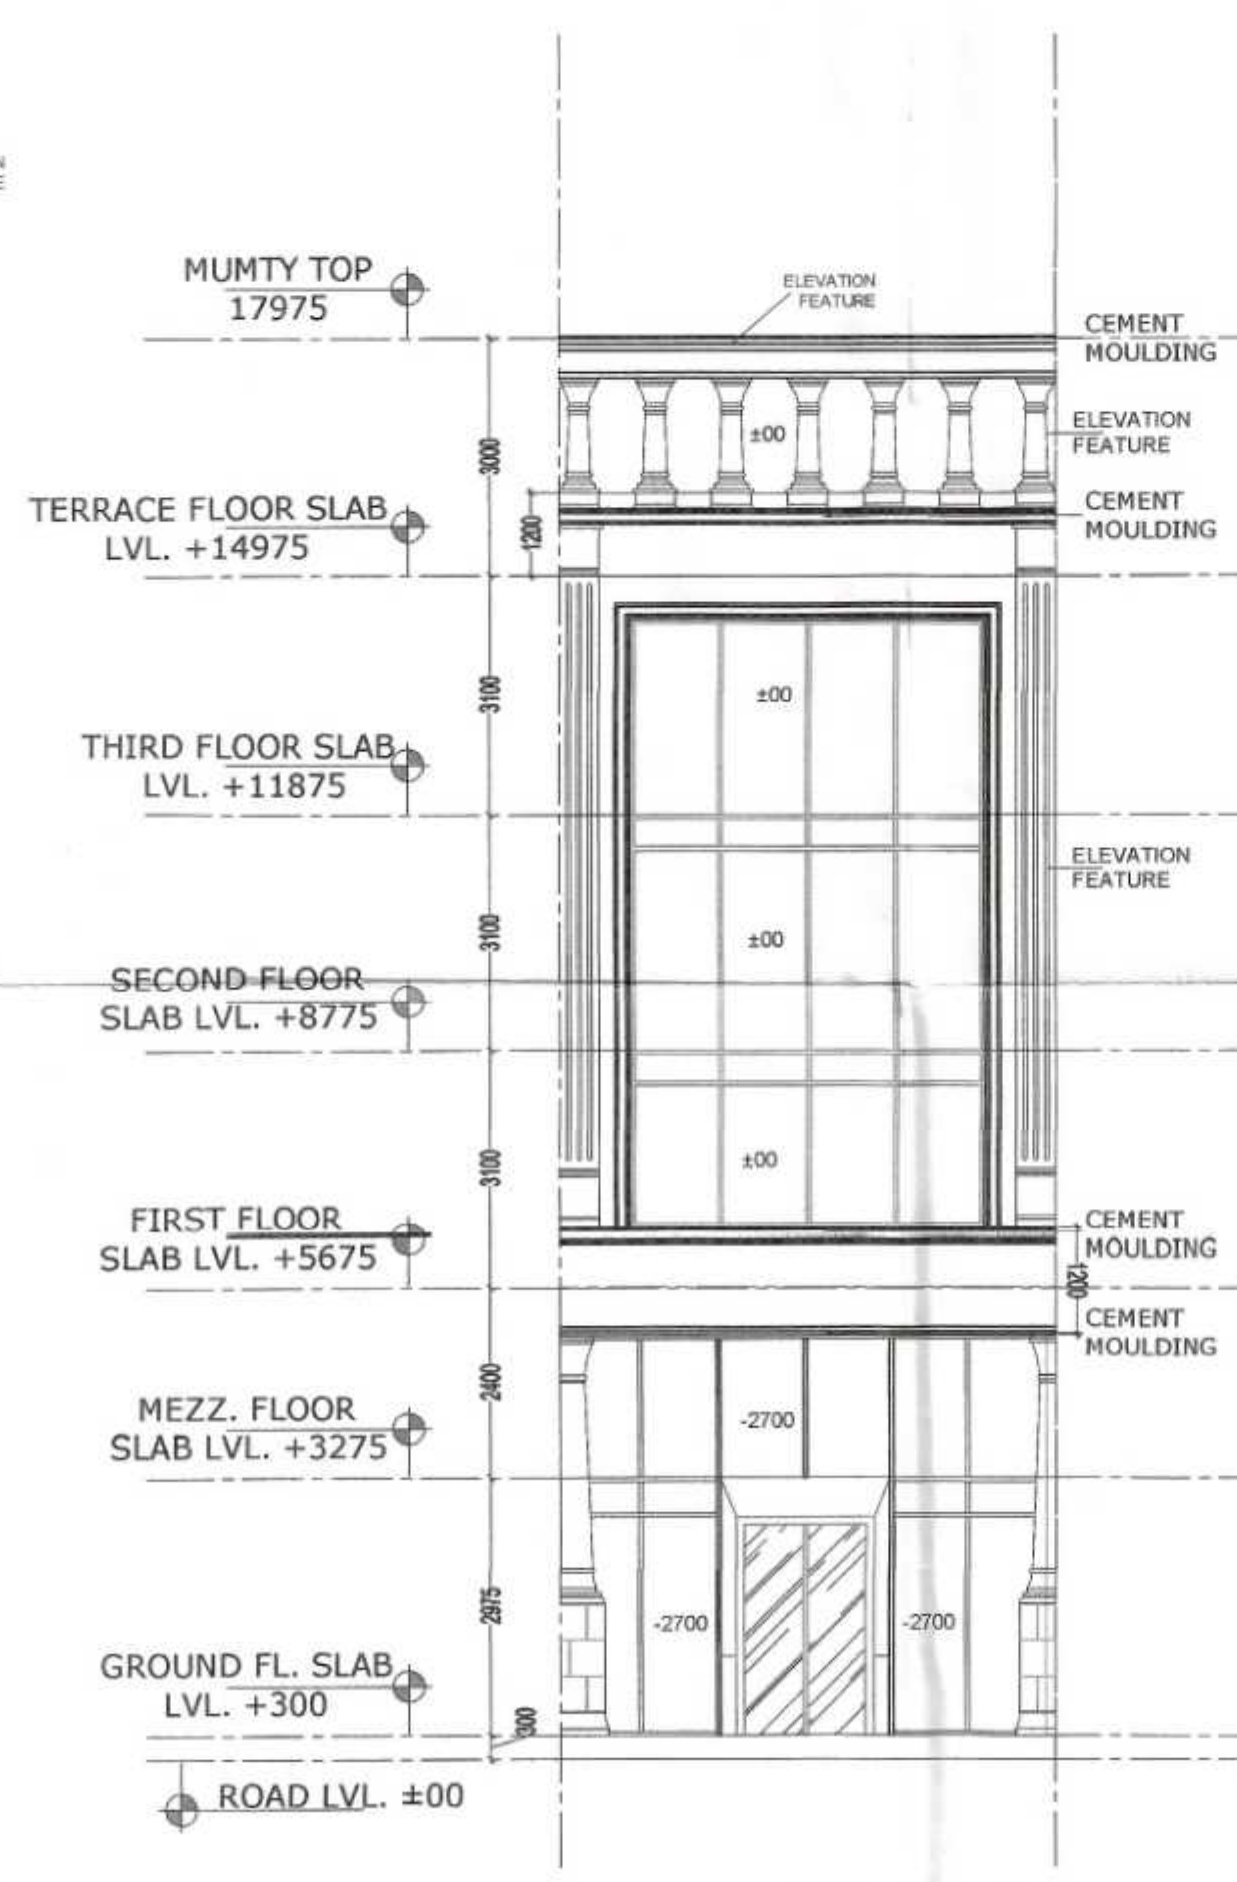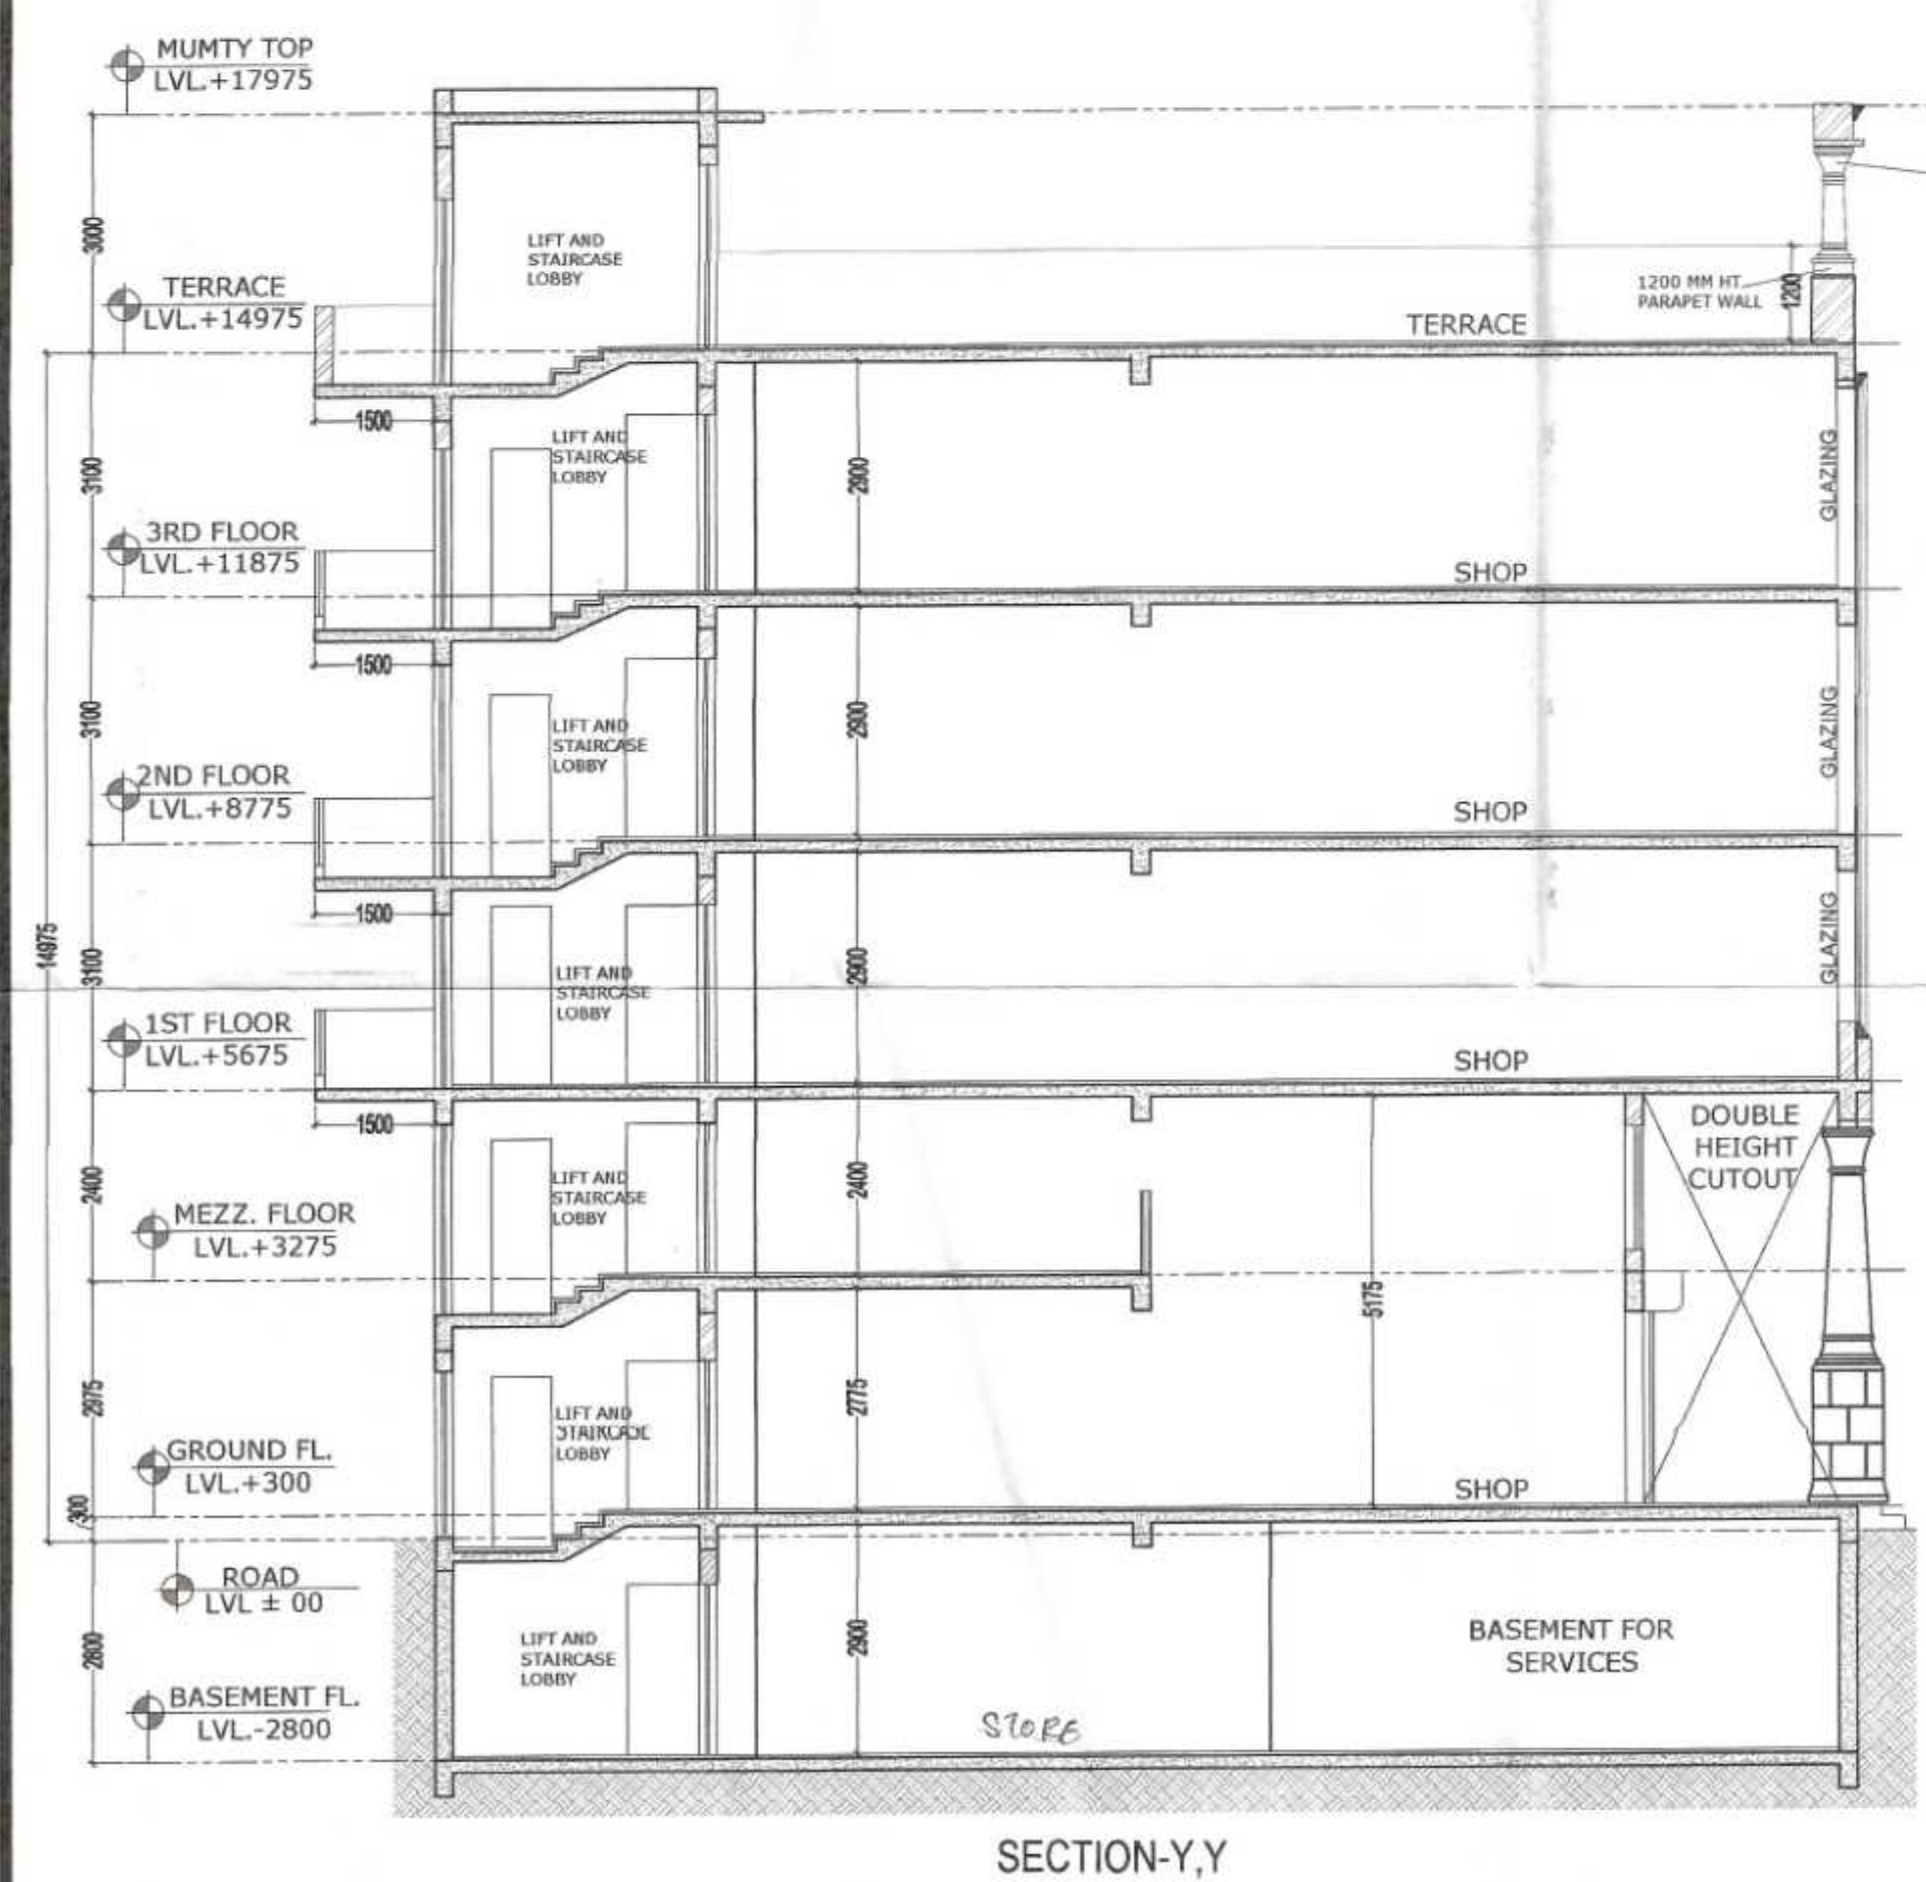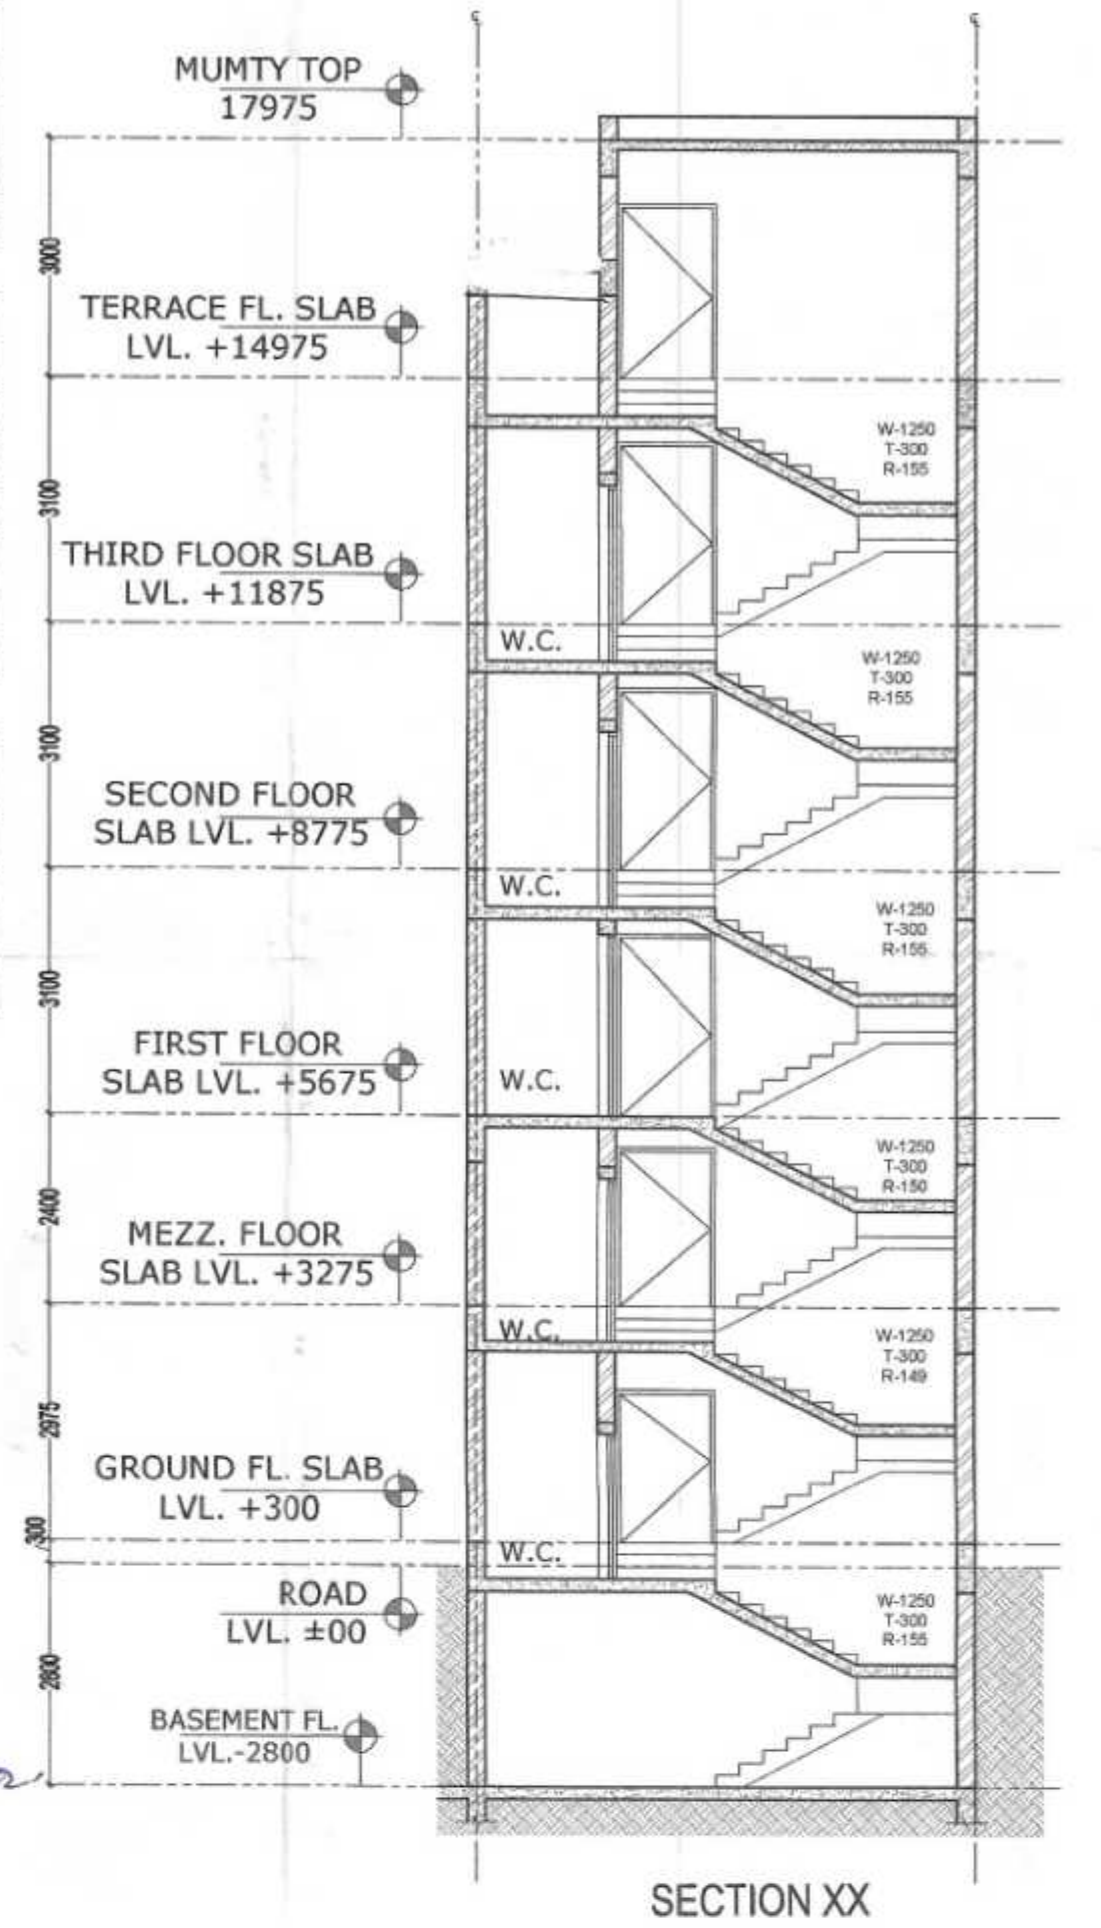

	LENGTH	HEIGHT	CILL	LINTEL
D	2150	2400	—	2400
D1	1250	2200	—	2200
D2	750	2200	—	2200
V	600	900	1500	2400

NOTES:-
BUILDING SHALL BE FULLY AIR CONDITIONED, MECHANICALLY VENTILATED & FULLY SPRINKLED WITH 100% POWER BACKUP.

PROJECT:-
STD. DESIGN FOR S.C.O. IN COMMERCIAL SITE MEASURING 2.825 ACRES IN REVENUE ESTATE OF VILLAGE BEGAMPUR KHATOLA, S E C T O R - 7 3, TEHSIL-KADIPUR, DISTRICT-GURUGRAM HARYANA. BEING DEVELOPED BY- EVFYE TECHNOLOGIES PVT.LTD.

OWNER:-

VIKAS AHLAWAT ARCHITECTS
ARCHITECTURE . INTERIORS . PLANNING
Unit No 303, Nimes Time Center,
Surya Sector - 54, Golf Course Road Gurgaon
O - 0124-4284293 M - 09899158488 Mail -
vika.ahlawat@gmail.com

OWNERS SIGNATURE:- **ARCHITECT SIGNATURE:-**
For EVFYE Technologies Pvt. Ltd. *(Signature)*
Director/Authorised Signatory **Ar. VIKAS AHLAWAT**
CAN/21359523

DRAWING TITLE:-
BLOCK-B&C PLAN, ELEVATION, SECTION & AREA CALCULATION

DATE:- APRIL-2022 **NORTH** **SHEET NO.** 11
SCALE:- 1:100(A1)