
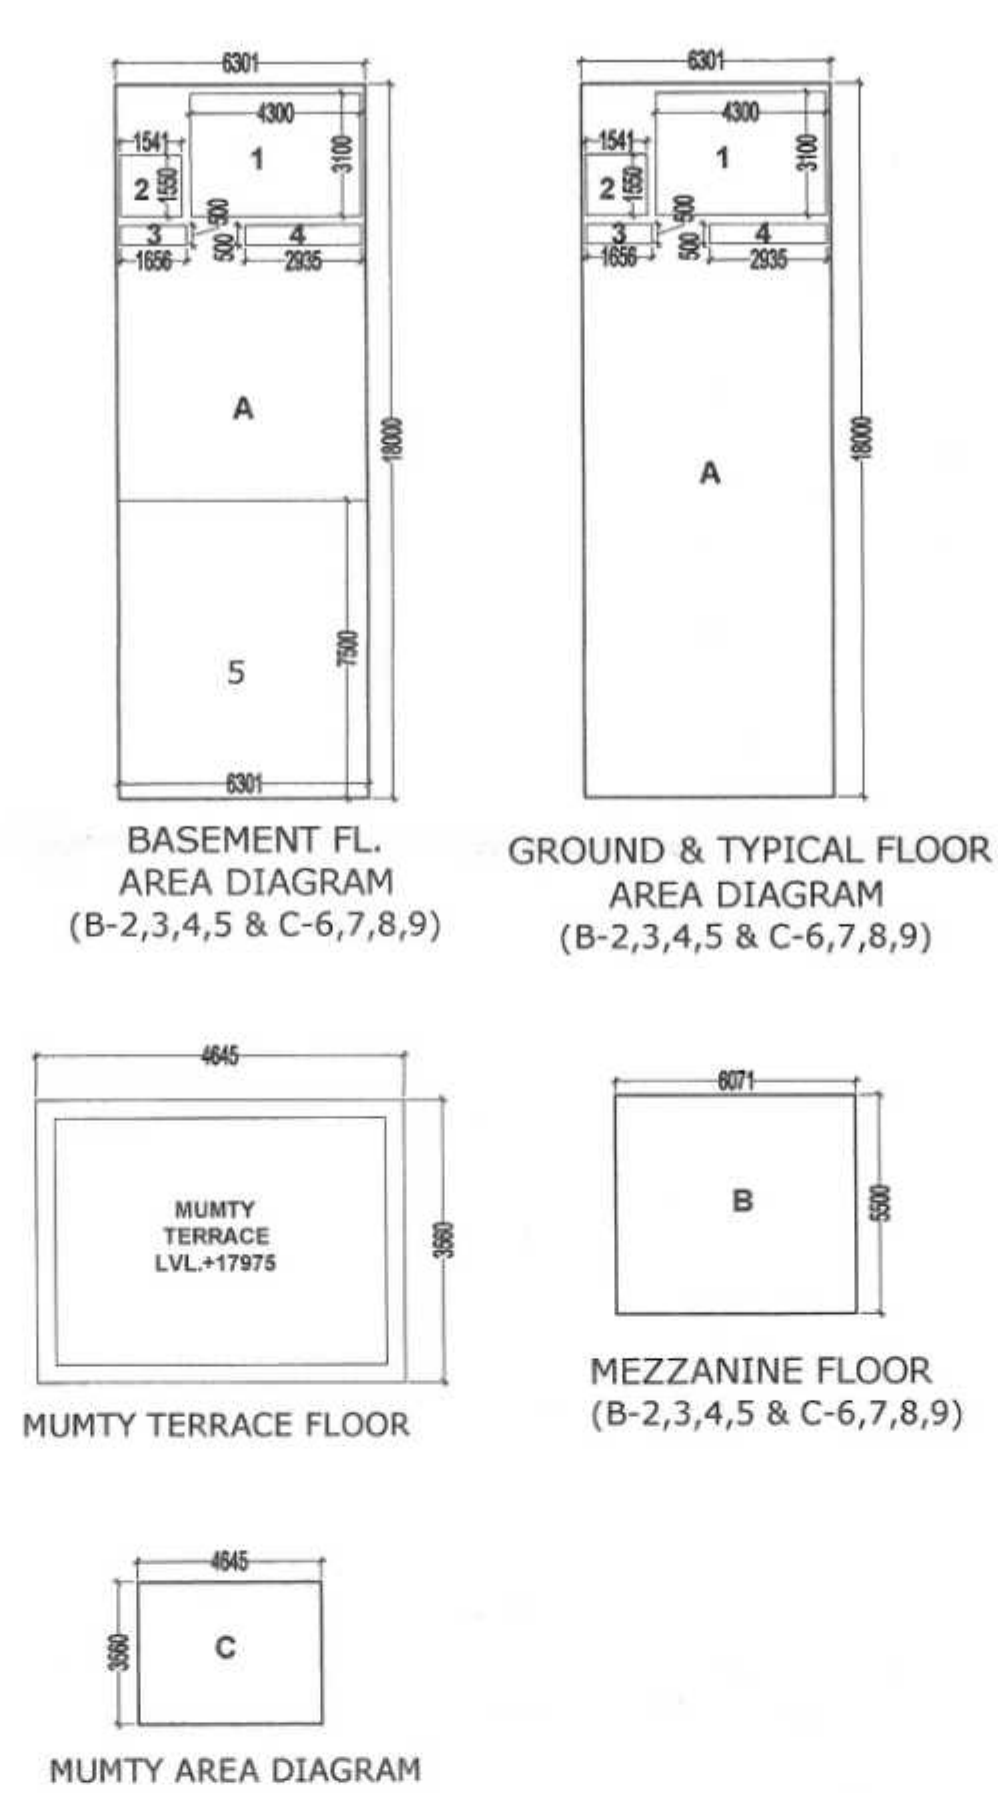


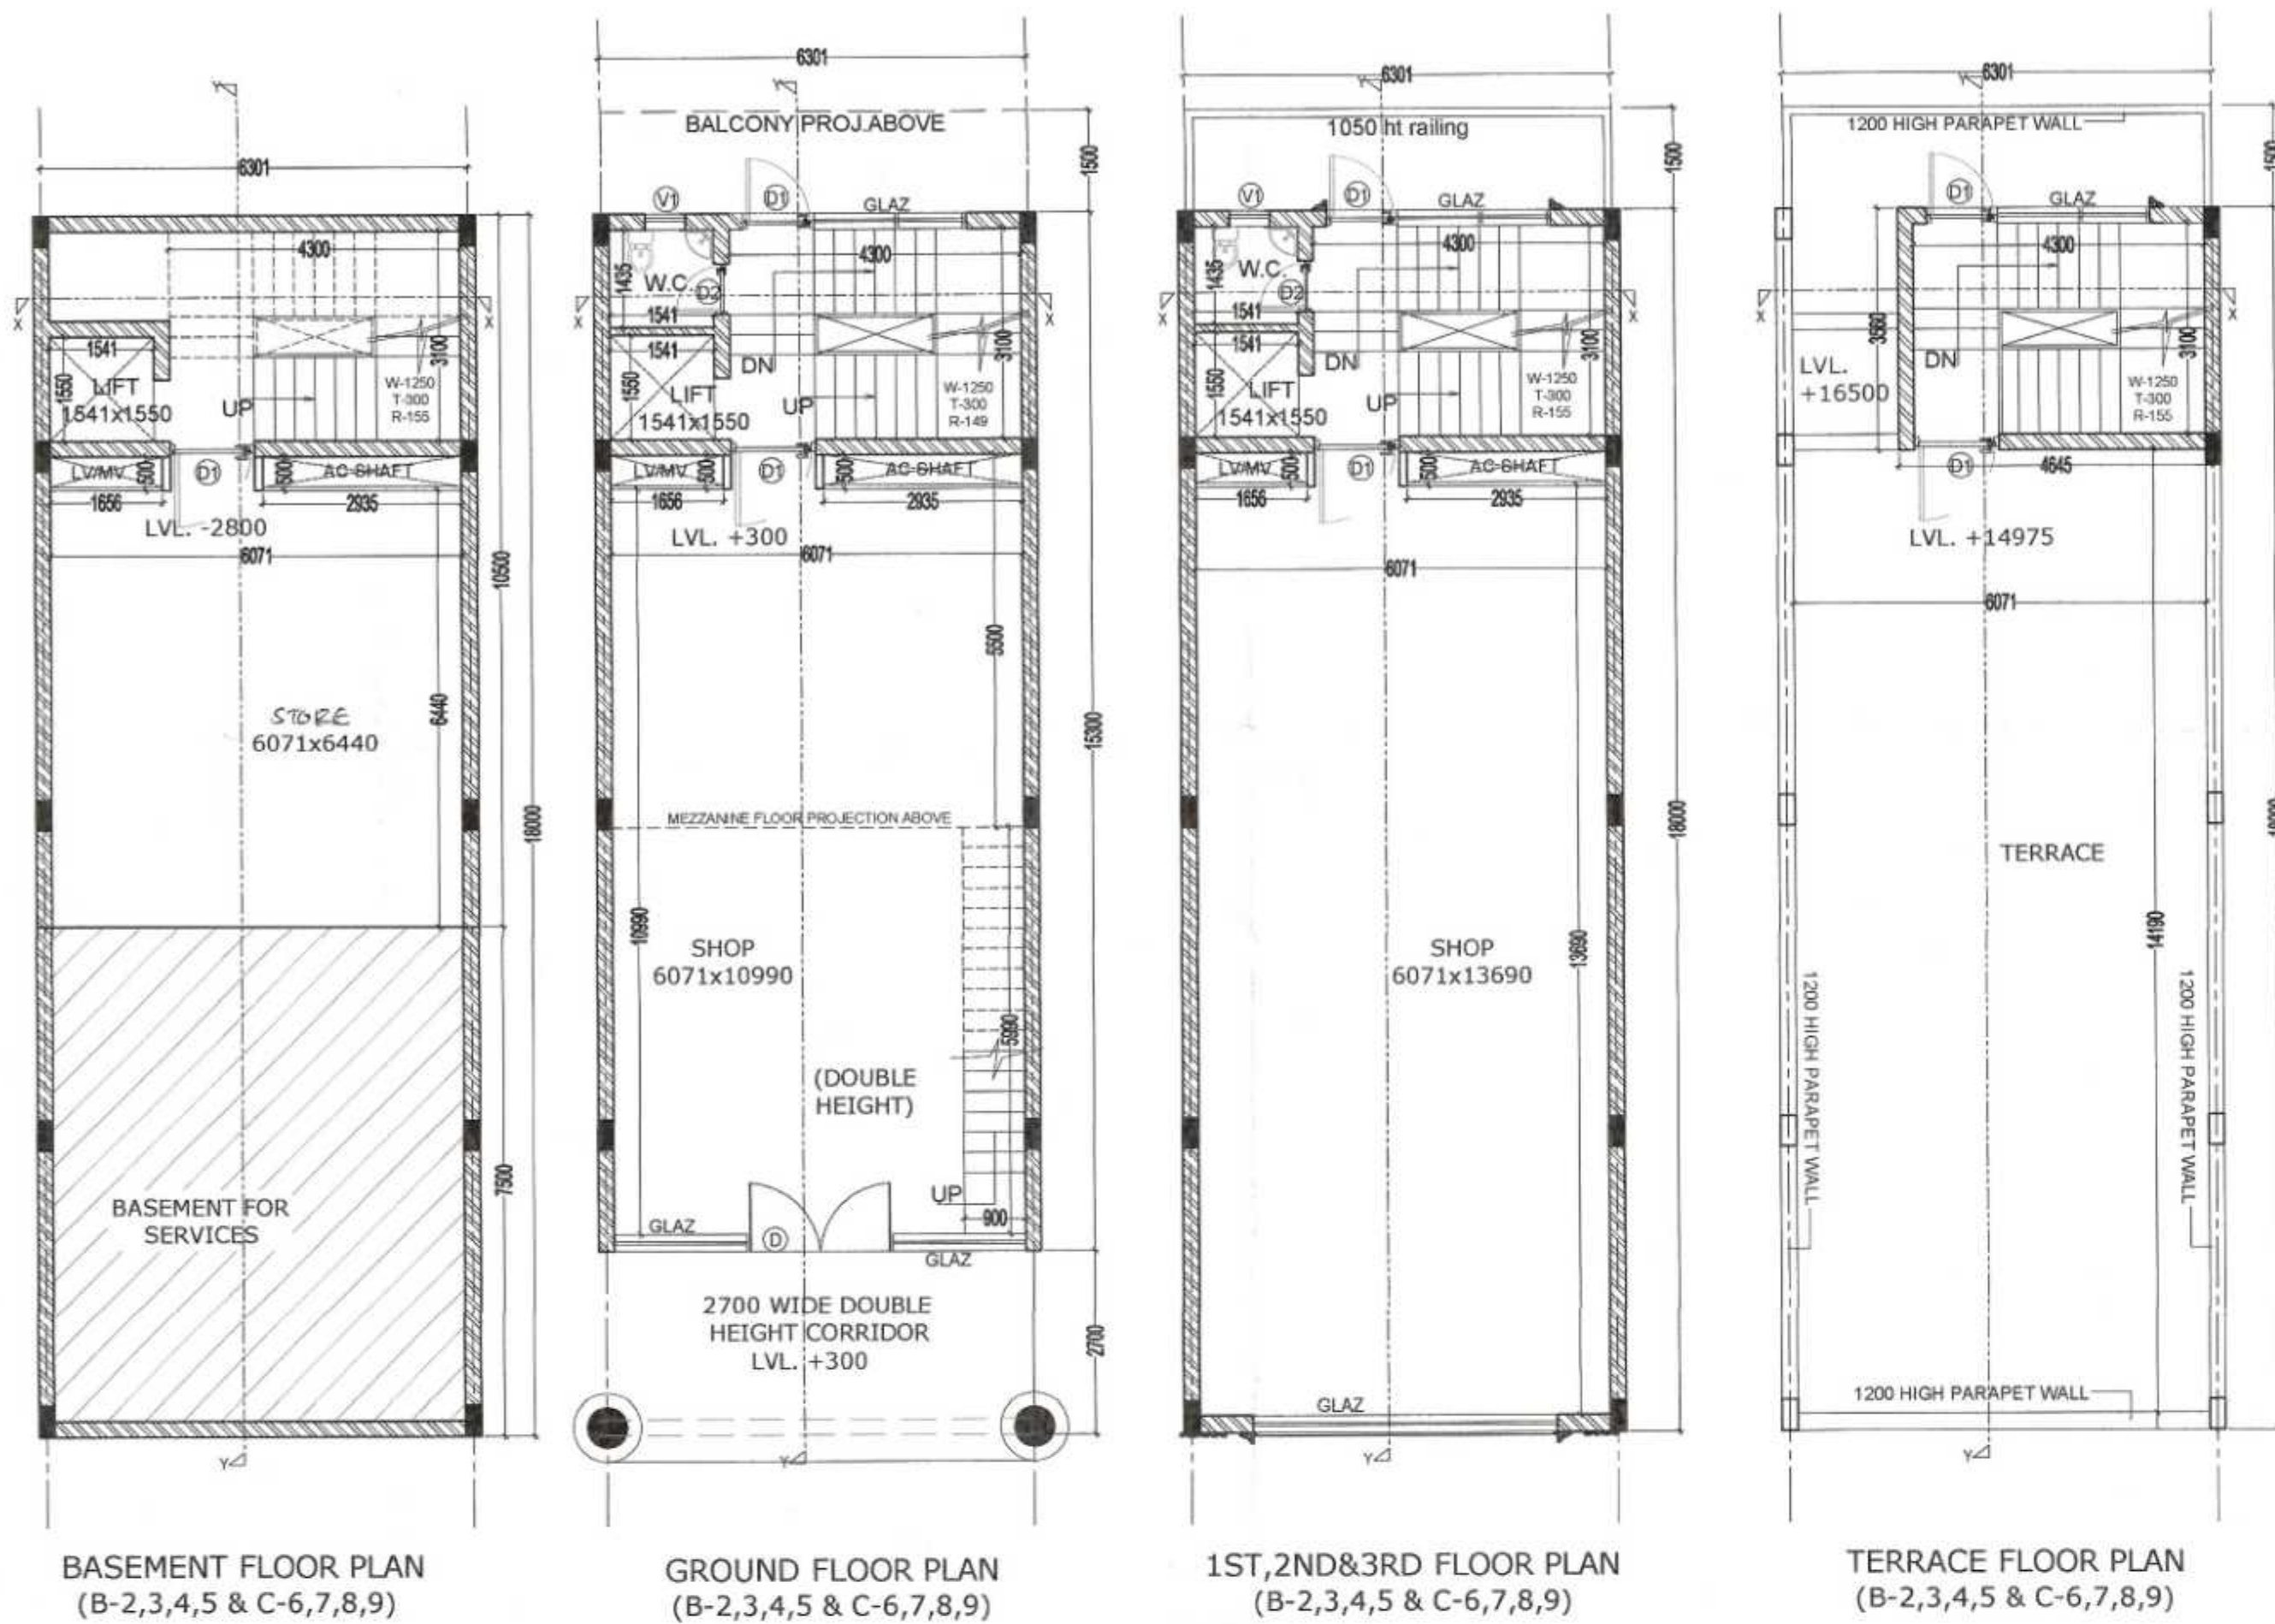

GROUND COVERAGE (B-2,3,4,5 & C-6,7,8,9)					
S.N.O.	NO.	PREFIX	LENGTH	WIDTH	AREA
A	1	1	18.000	6.301	113.418
TOTAL GROUND COVERAGE (SQ.MT.)					113.418

BASEMENT FLOOR F.A.R. (B-2,3,4,5 & C-6,7,8,9)					
S.N.O.	NO.	PREFIX	LENGTH	WIDTH	AREA
A	1	1	18.000	6.301	113.418
SUBTRACTION					
S.N.O.	NO.	PREFIX	LENGTH	WIDTH	AREA
1	1	1	3.100	4.300	13.330
2	1	1	1.550	1.541	2.389
3	1	1	0.500	1.656	0.828
4	1	1	0.500	2.935	1.468
5	1	1	7.500	6.301	47.258
TOTAL TYP. FLOOR F.A.R. (SQ.MT.)					48.146

GROUND FLOOR F.A.R. (B-2,3,4,5 & C-6,7,8,9)					
S.N.O.	NO.	PREFIX	LENGTH	WIDTH	AREA
A	1	1	18.000	6.301	113.418
TOTAL GROUND FLOOR F.A.R. (SQ.MT.)					113.418

MEZZANINE FLOOR F.A.R. (B-2,3,4,5 & C-6,7,8,9)					
S.N.O.	NO.	PREFIX	LENGTH	WIDTH	AREA
B	1	1	5.500	6.071	33.391
TOTAL MEZZ. FLOOR F.A.R. (SQ.MT.)					33.391

TYPICAL 1ST TO 3RD FL. F.A.R. (B-2,3,4,5 & C-6,7,8,9)					
S.N.O.	NO.	PREFIX	LENGTH	WIDTH	AREA
A	1	1	18.000	6.301	113.418
SUBTRACTION					
S.N.O.	NO.	PREFIX	LENGTH	WIDTH	AREA
1	1	1	3.100	4.300	13.330
2	1	1	1.550	1.541	2.389
3	1	1	0.500	1.656	0.828
4	1	1	0.500	2.935	1.468
TOTAL TYP. FLOOR F.A.R. (SQ.MT.)					95.404

MUMTY AREA (NON F.A.R.)					
S.N.O.	NO.	PREFIX	LENGTH	WIDTH	AREA
C	1	1	3.560	4.645	16.536
TOTAL MUMTY AREA					16.536

TOTAL F.A.R. (B-2,3,4,5 & C-6,7,8,9)		
BASEMENT FLOOR F.A.R.		48.146
GROUND FLOOR F.A.R.		113.418
MEZZ. FLOOR F.A.R.		33.391
1st FLOOR F.A.R.		95.404
2nd FLOOR F.A.R.		95.404
3rd FLOOR F.A.R.		95.404
TOTAL F.A.R. (SQ.MT.)		481.167

TOTAL BUILT UP (B-2,3,4,5 & C-6,7,8,9)		
TOTAL F.A.R.		481.167
BASEMENT AREA FOR SERVICES (7.5X6.301)		47.258
MUMTY AREA (NON F.A.R.)		16.536
STAIR CASE AREA (4.3X3.1=13.33 X 5)		66.650
TOTAL BUILT UP (SQ.MT.)		611.611

Hitesh Sharma (HITESH SHARMA) STP (HQ)
 P. Singh (P. SINGH) ETP (HR)
 T.L. Satyaprakash, IAS (T.L. SATYAPRAKASH, IAS) DS, TCP (HR)
 Ram Avtar Bansi (RAM AVTAR BANSI) AD (HQ)
 Sanjay Narang (SANJAY NARANG) ATP (HQ)

Reg No - DGTCP 8753-XII Dated 21-11-2022

	LENGTH	HEIGHT	CILL	LINTEL
D	2150	2400	--	2400
D1	1250	2200	--	2200
D2	750	2200	--	2200
V	600	900	1500	2400

NOTES:-

BUILDING SHALL BE FULLY AIR CONDITIONED, MECHANICALLY VENTILATED & FULLY SPRINKLED WITH 100% POWER BACKUP.

PROJECT:-

STD. DESIGN FOR S.C.O. IN COMMERCIAL SITE MEASURING 2.825 ACRES IN REVENUE ESTATE OF VILLAGE BEGAMPUR KHATOLA, S E C T O R - 7 3 , TEHSIL-KADIPUR, DISTRICT-GURUGRAM HARYANA. BEING DEVELOPED BY- EVFYME TECHNOLOGIES PVT.LTD.

OWNER:-

VIKAS AHLAWAT ARCHITECTS
 ARCHITECTURE - INTERIORS - PLANNING
 Unit No.303, Nixes Time Center,
 Surbity Sector-54, Golf Course Road, Gurgaon
 O - 0124-4284293 M - 9868915848
 Mail - ar.vikas.ahlawat@gmail.com

OWNERS SIGNATURE:-
 For EVFYME Technologies Pvt. Ltd.
 Director/Authorised Signatory
 ARCHITECT SIGNATURE:-
 Ar. VIKAS AHLAWAT
 CA2013059129

DRAWING TITLE:
 BLOCK-B&C PLAN,ELEVATION,SECTION & AREA CALCULATION

DATE:- APRIL-2022
 SCALE:- 1:100(A1)
 NORTH
 SHEET NO. 12

