
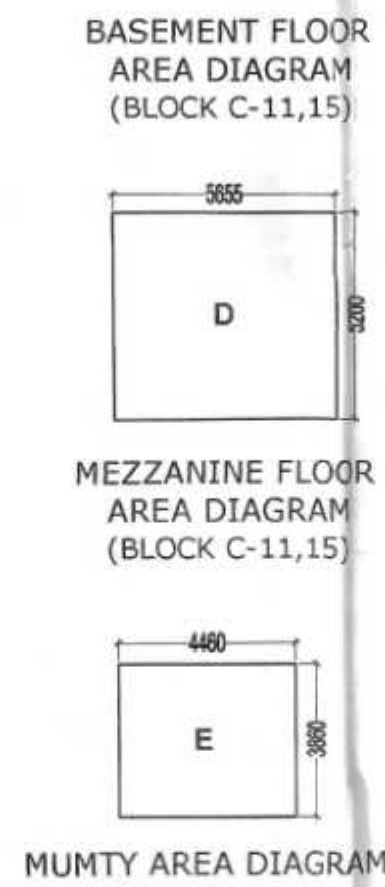


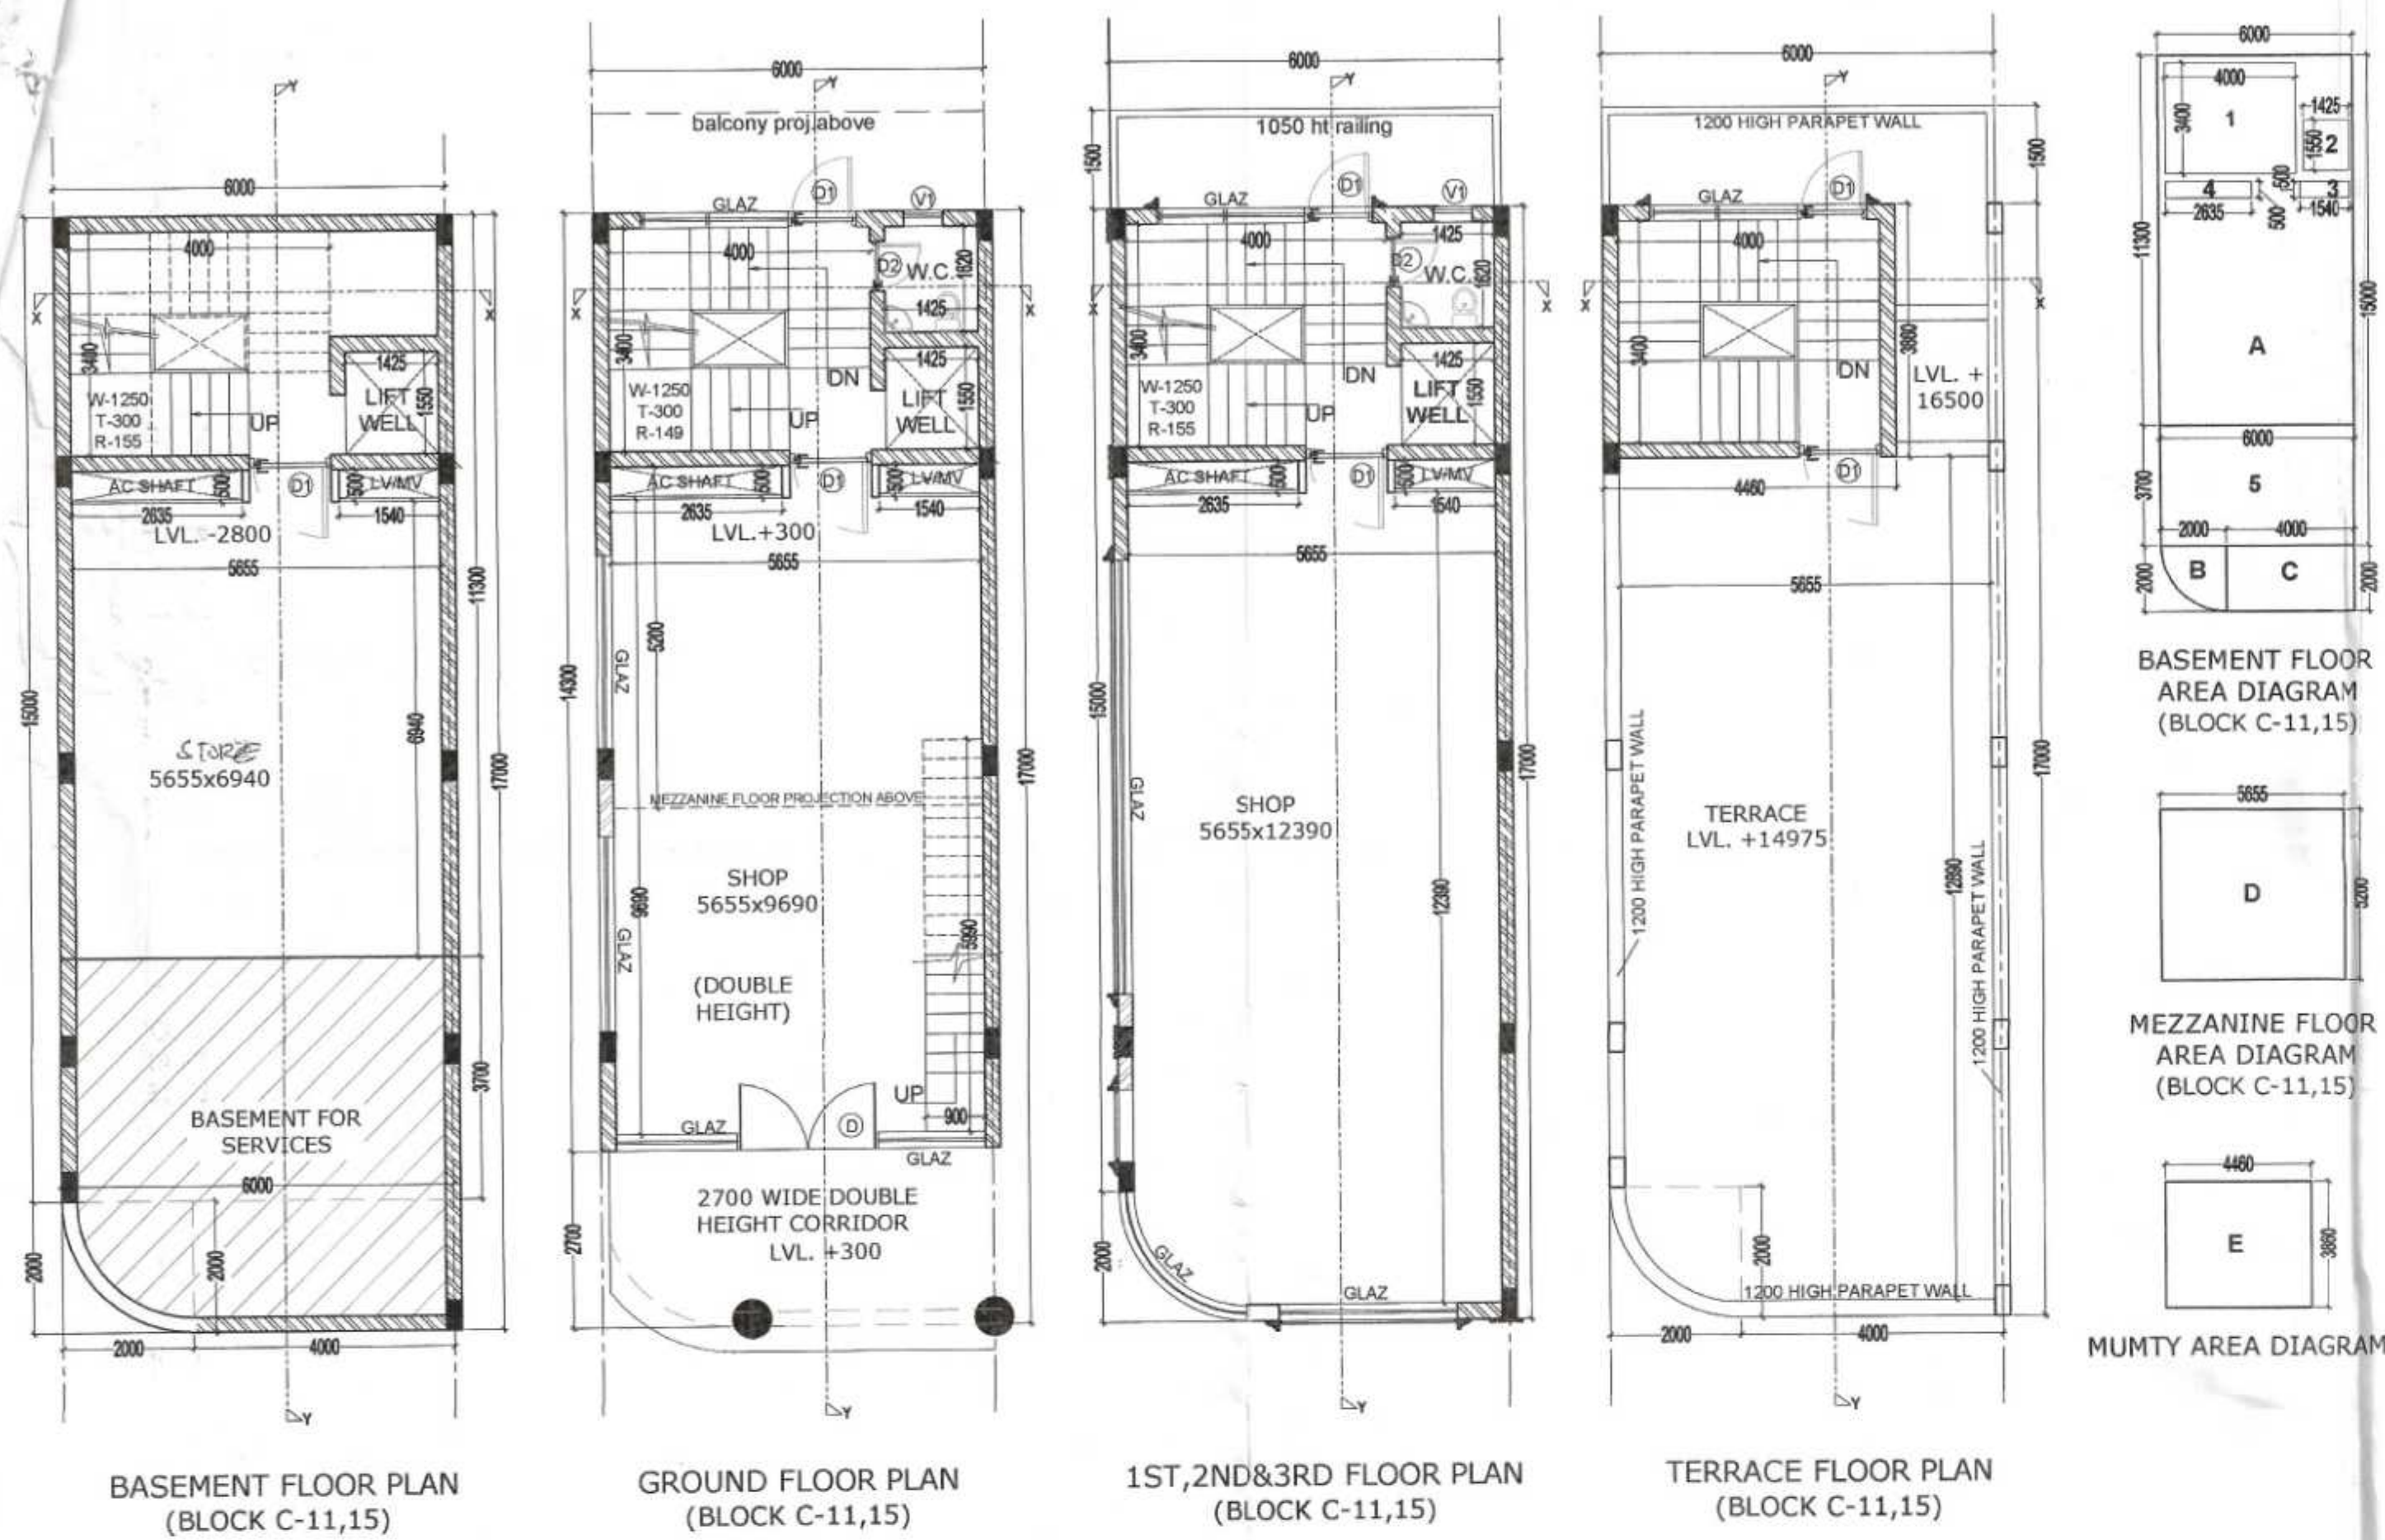

GROUND COVERAGE (BLOCK C-11,15)					
ADDITIONS					
S.N.O.	NO.	PREFIX	LENGTH	WIDTH	AREA
A	1	1	15.000	6.000	90.000
B	1	0.785	2.000	2.000	3.140
C	1	1	2.000	4.000	8.000
TOTAL GROUND COVERAGE (SQ.MT.)					101.140

BASEMENT FLOOR F.A.R. (BLOCK C-11,15)					
ADDITIONS					
S.N.O.	NO.	PREFIX	LENGTH	WIDTH	AREA
A	1	1	15.000	6.000	90.000
SUBTRACTION					
S.N.O.	NO.	PREFIX	LENGTH	WIDTH	AREA
1	1	1	3.400	4.000	13.600
2	1	1	1.550	1.425	2.209
3	1	1	0.500	1.540	0.770
4	1	1	0.500	2.635	1.318
5	1	1	3.700	6.000	22.200
TOTAL SUBTRACTION					40.096
TOTAL TYP. FLOOR F.A.R. (SQ.MT.)					49.904

GROUND FLOOR F.A.R. (BLOCK C-11,15)					
ADDITIONS					
S.N.O.	NO.	PREFIX	LENGTH	WIDTH	AREA
A	1	1	15.000	6.000	90.000
B	1	0.785	2.000	2.000	3.140
C	1	1	2.000	4.000	8.000
TOTAL GROUND FLOOR F.A.R. (SQ.MT.)					101.140

MEZZANINE FLOOR F.A.R. (BLOCK C-11,15)					
ADDITIONS					
S.N.O.	NO.	PREFIX	LENGTH	WIDTH	AREA
D	1	1	5.200	5.655	29.406
TOTAL MEZZ. FLOOR F.A.R. (SQ.MT.)					29.406




TYPICAL 1ST TO 3RD FL. F.A.R. (BLOCK C-11,15)					
ADDITIONS					
S.N.O.	NO.	PREFIX	LENGTH	WIDTH	AREA
A	1	1	15.000	6.000	90.000
B	1	0.785	2.000	2.000	3.140
C	1	1	2.000	4.000	8.000
TOTAL AREA (SQ.MT.)					101.140

SUBTRACTION					
S.N.O.	NO.	PREFIX	LENGTH	WIDTH	AREA
1	1	1	3.400	4.000	13.600
2	1	1	1.550	1.425	2.209
3	1	1	0.500	1.540	0.770
4	1	1	0.500	2.635	1.318
TOTAL SUBTRACTION					17.896
TOTAL TYP. FLOOR F.A.R. (SQ.MT.)					83.244

MUMTY AREA (NON F.A.R.)					
ADDITIONS					
S.N.O.	NO.	PREFIX	LENGTH	WIDTH	AREA
E	1	1	3.860	4.460	17.216
TOTAL MUMTY AREA					17.216

TOTAL F.A.R. (BLOCK C-11,15)		
BASEMENT FLOOR F.A.R.		49.904
GROUND FLOOR F.A.R.		101.140
MEZZ. FLOOR F.A.R.		29.406
1st FLOOR F.A.R.		83.244
2nd FLOOR F.A.R.		83.244
3rd FLOOR F.A.R.		83.244
TOTAL F.A.R. (SQ.MT.)		430.182

TOTAL BUILT UP (BLOCK C-11,15)		
TOTAL F.A.R.		430.182
BASEMENT AREA FOR SERVICES		33.140
MUMTY AREA (NON F.A.R.)		17.216
STAIR CASE AREA (4.0x3.4=13.6 X 5)		68.000
TOTAL BUILT UP(SQ.MT.)		548.538

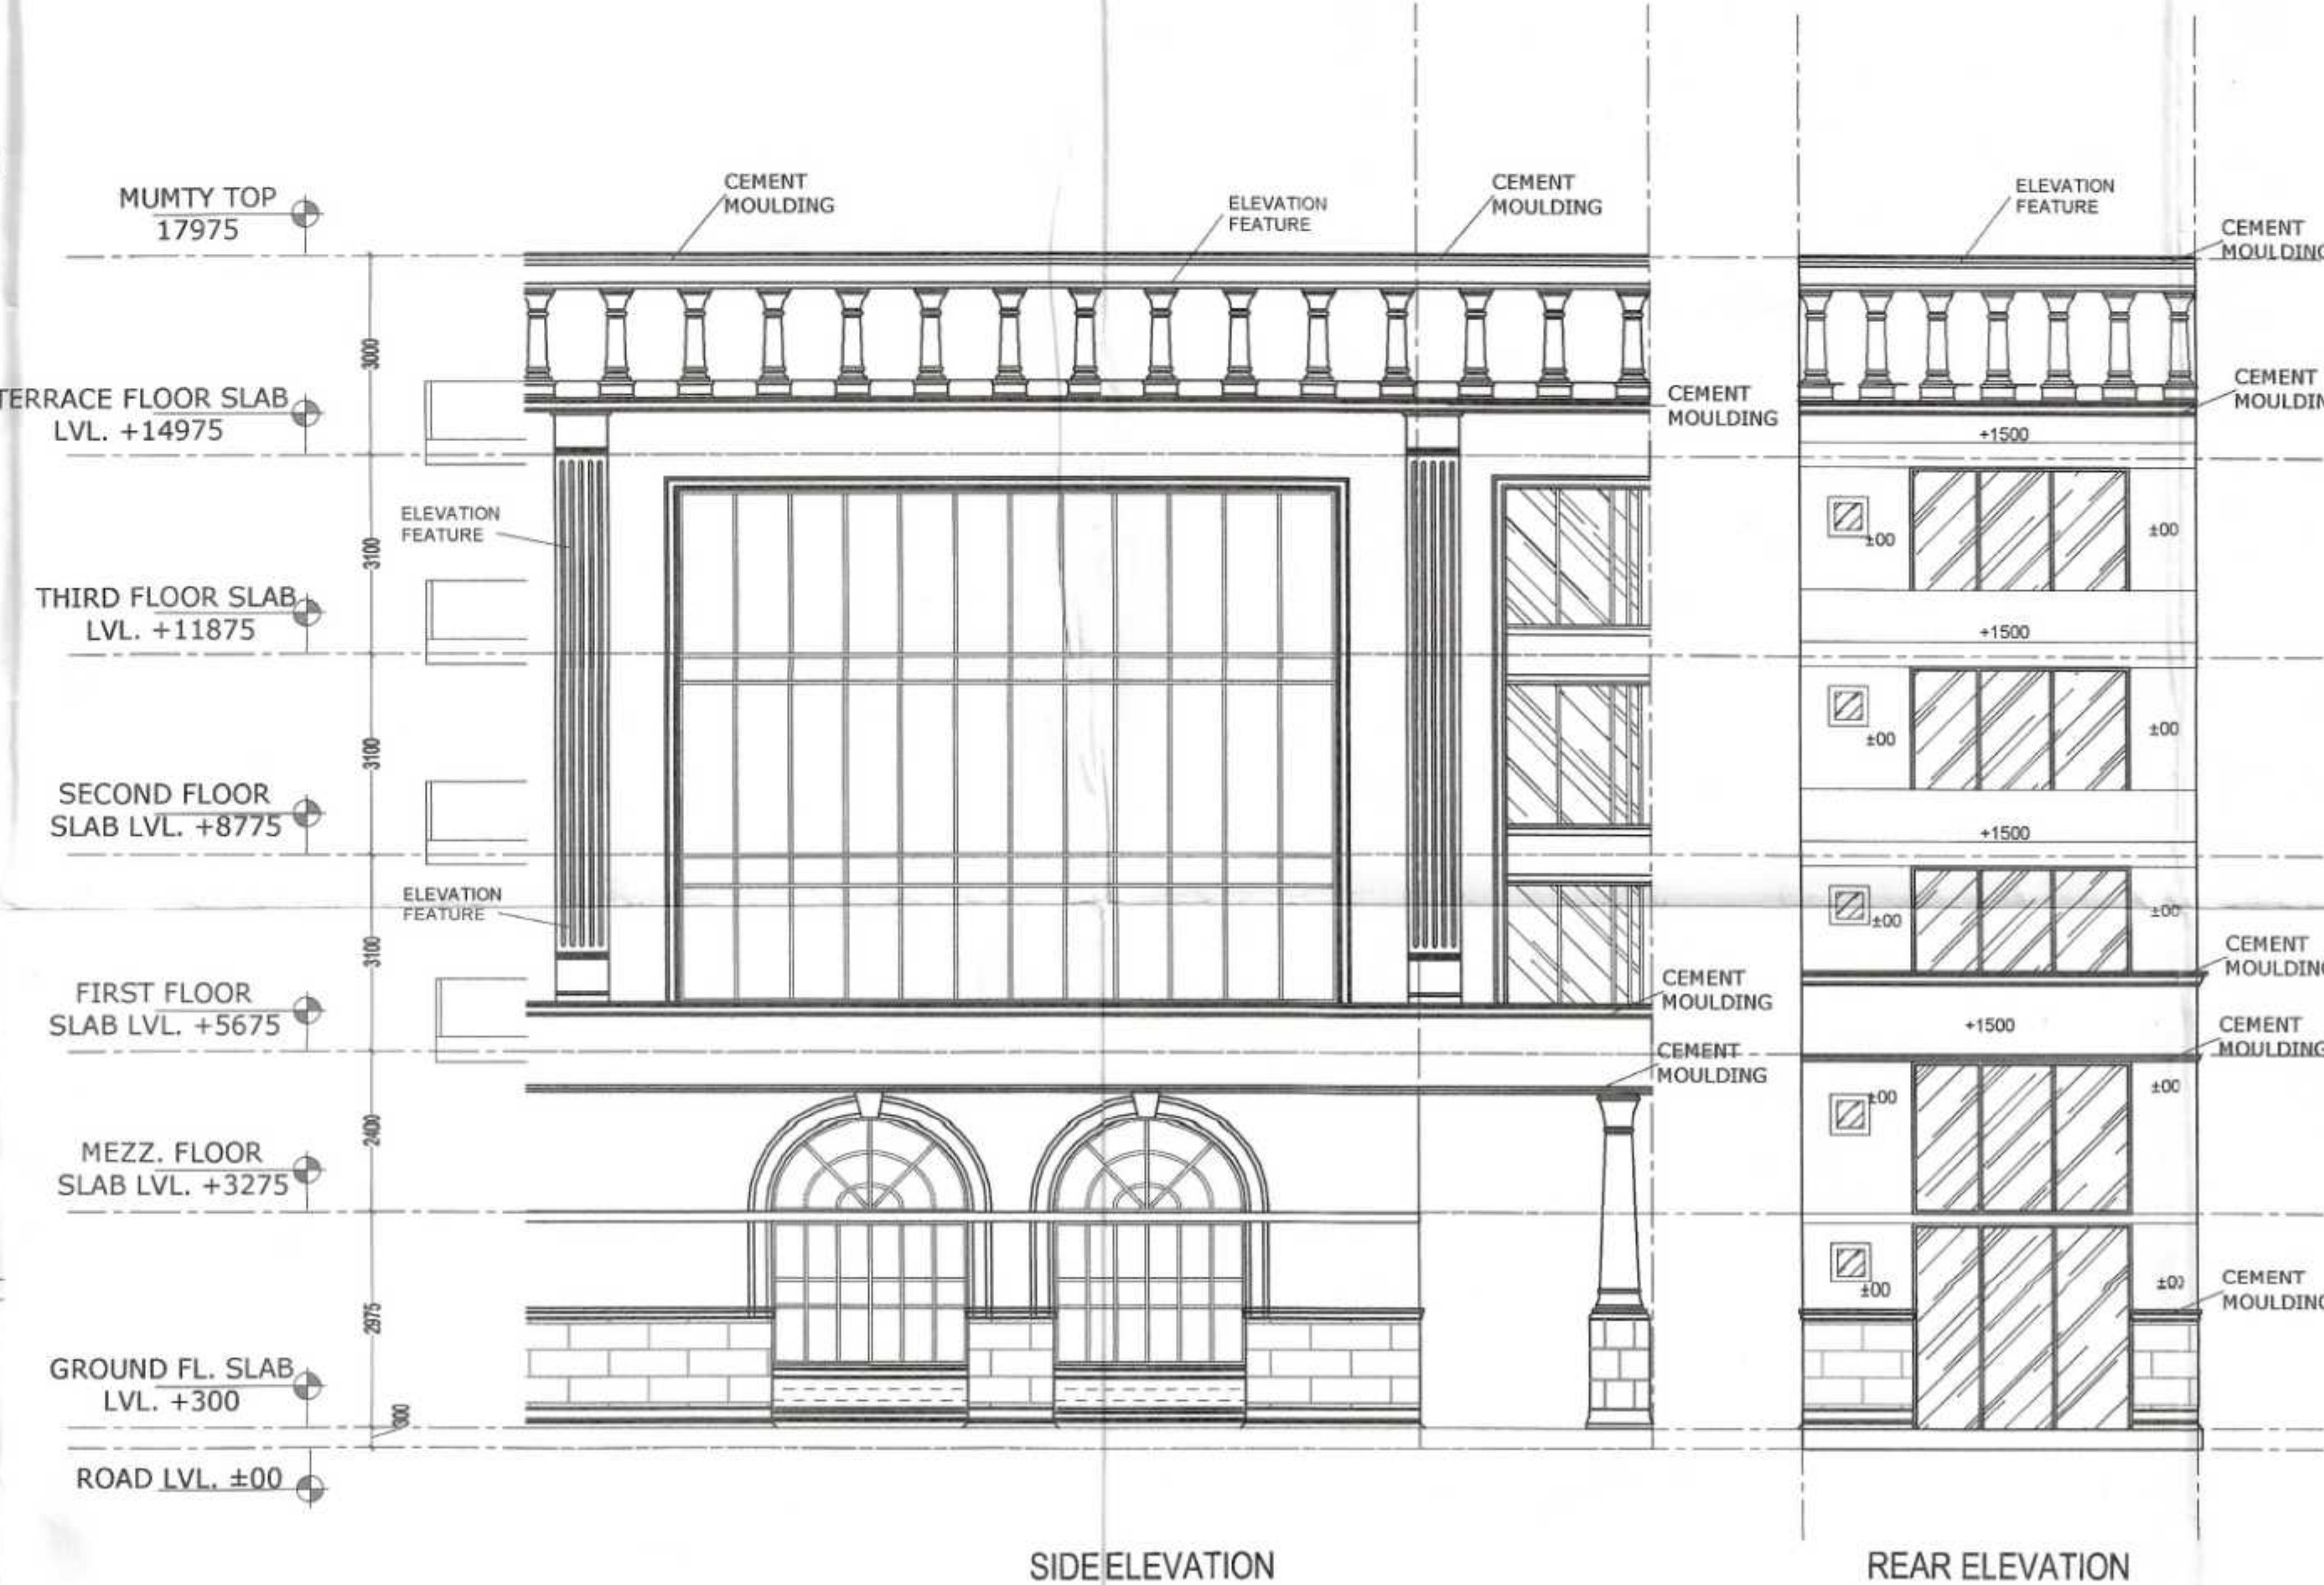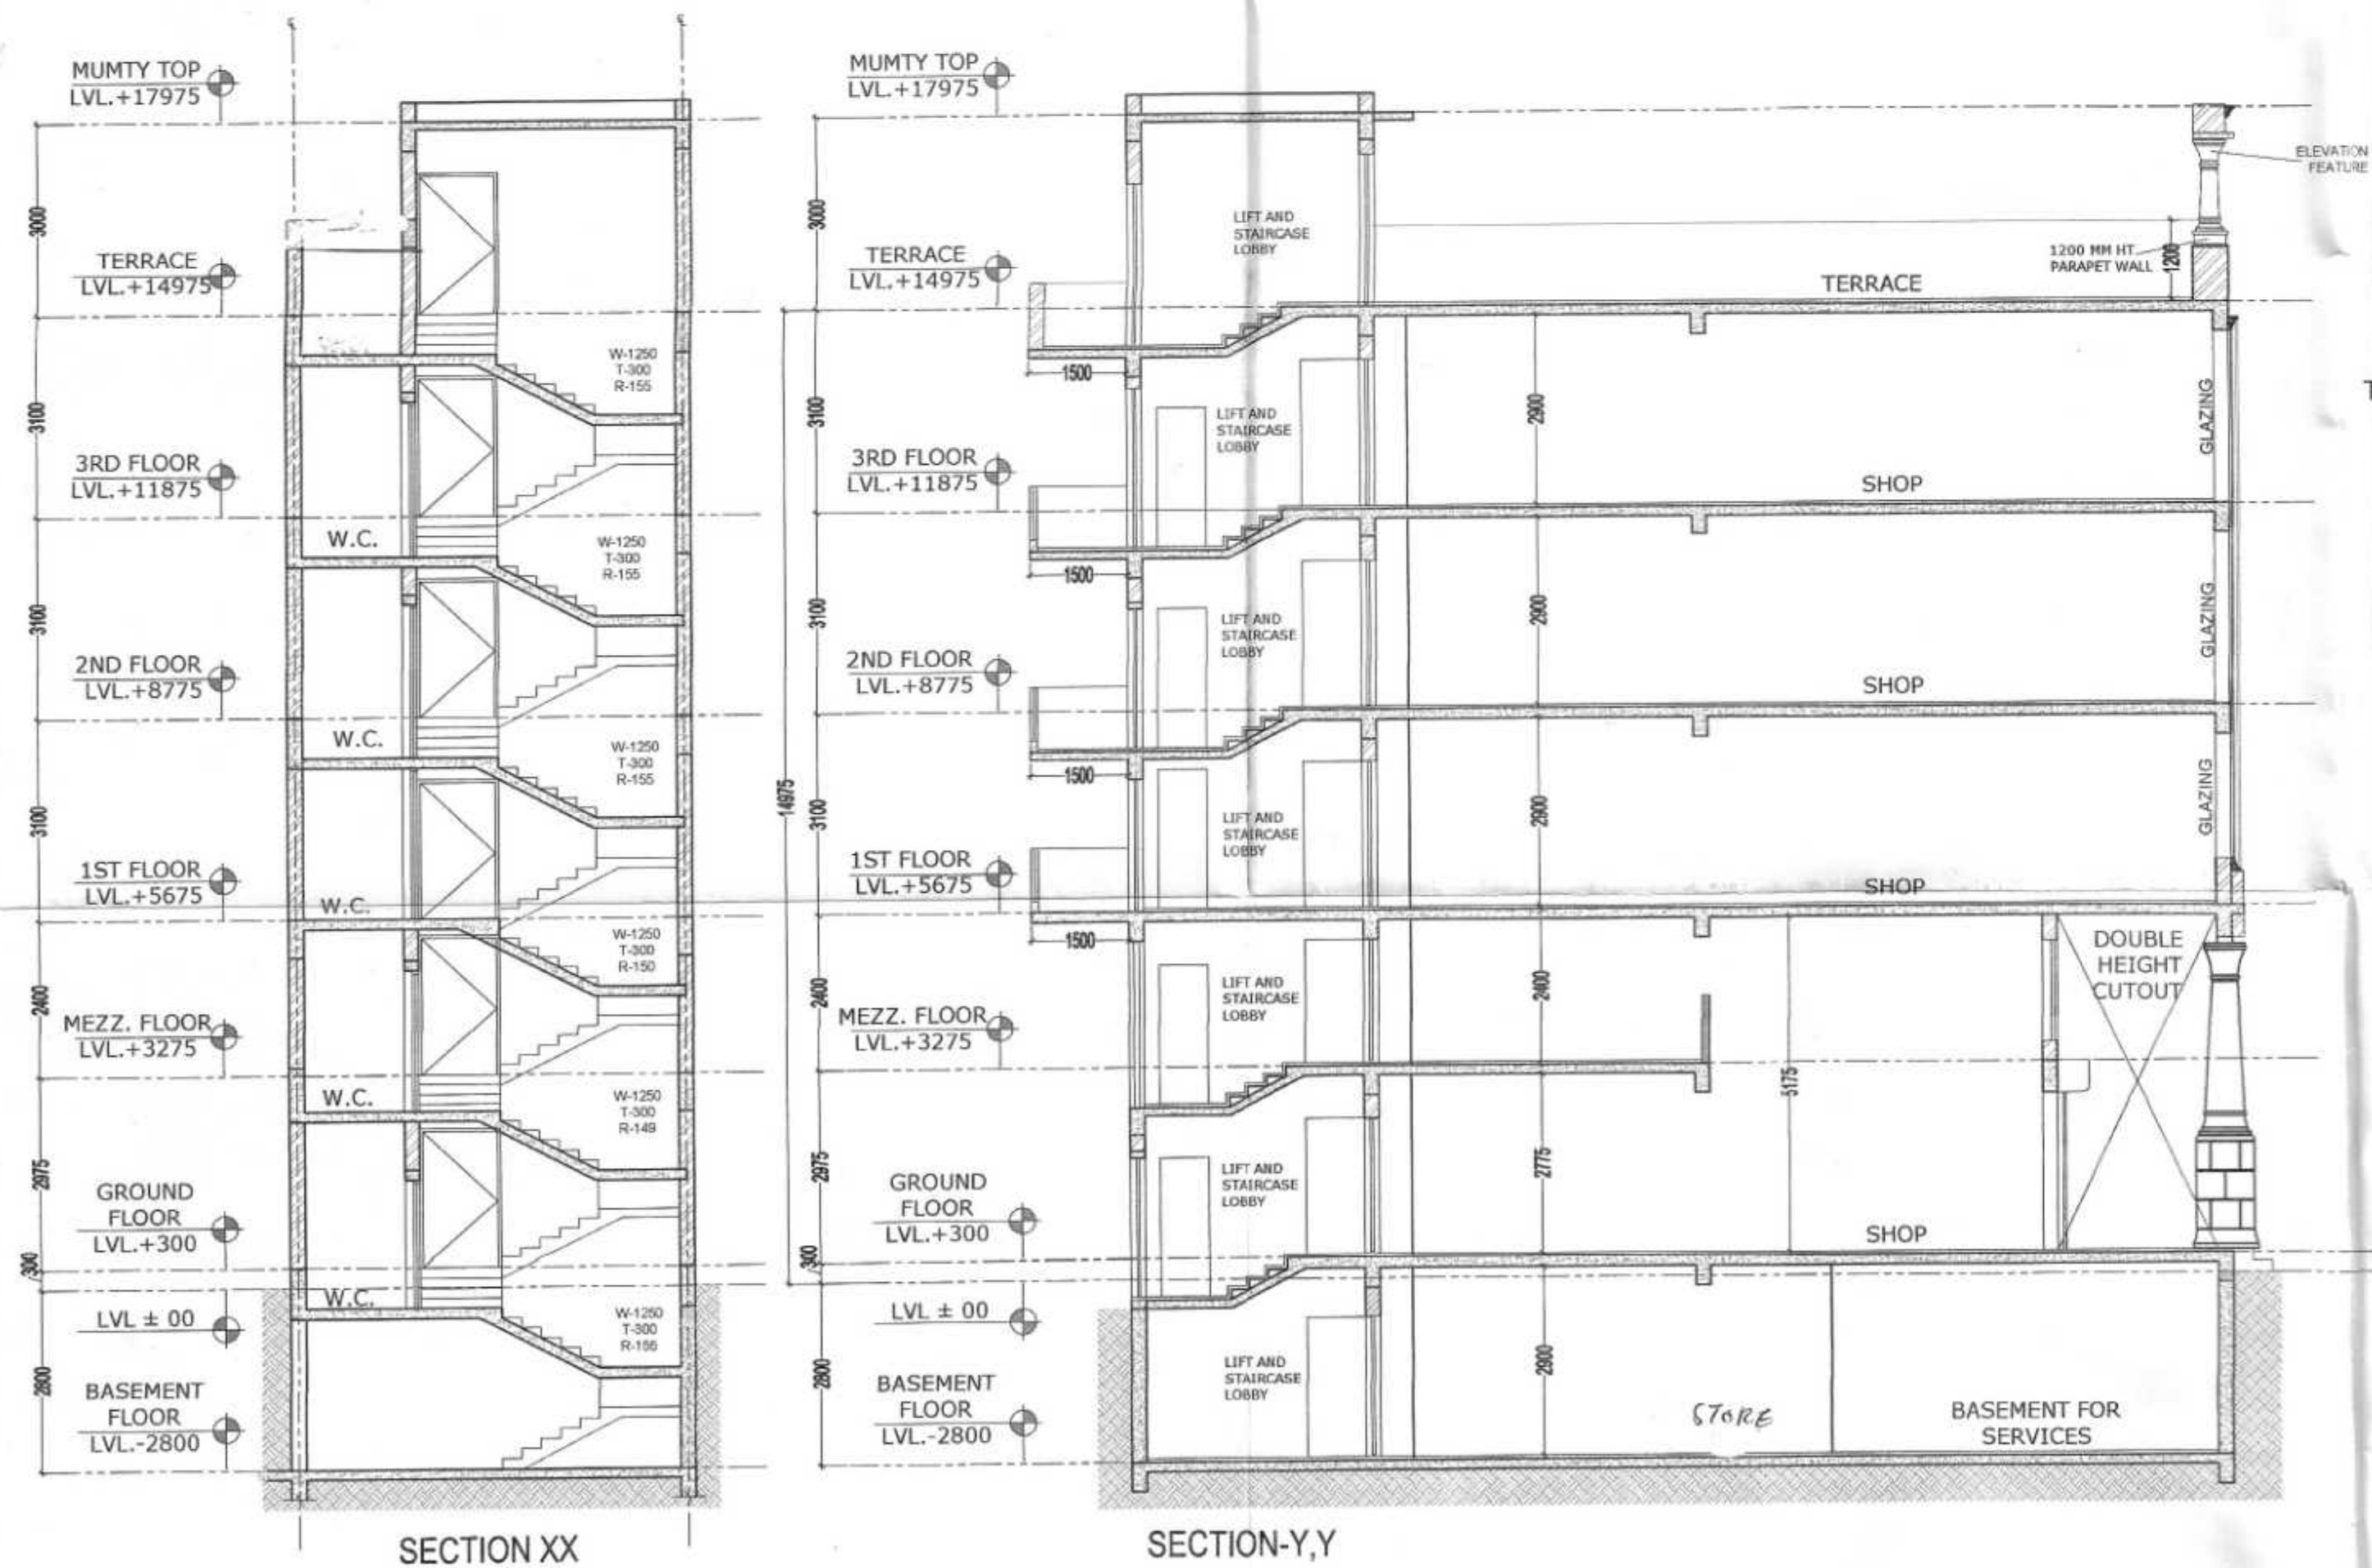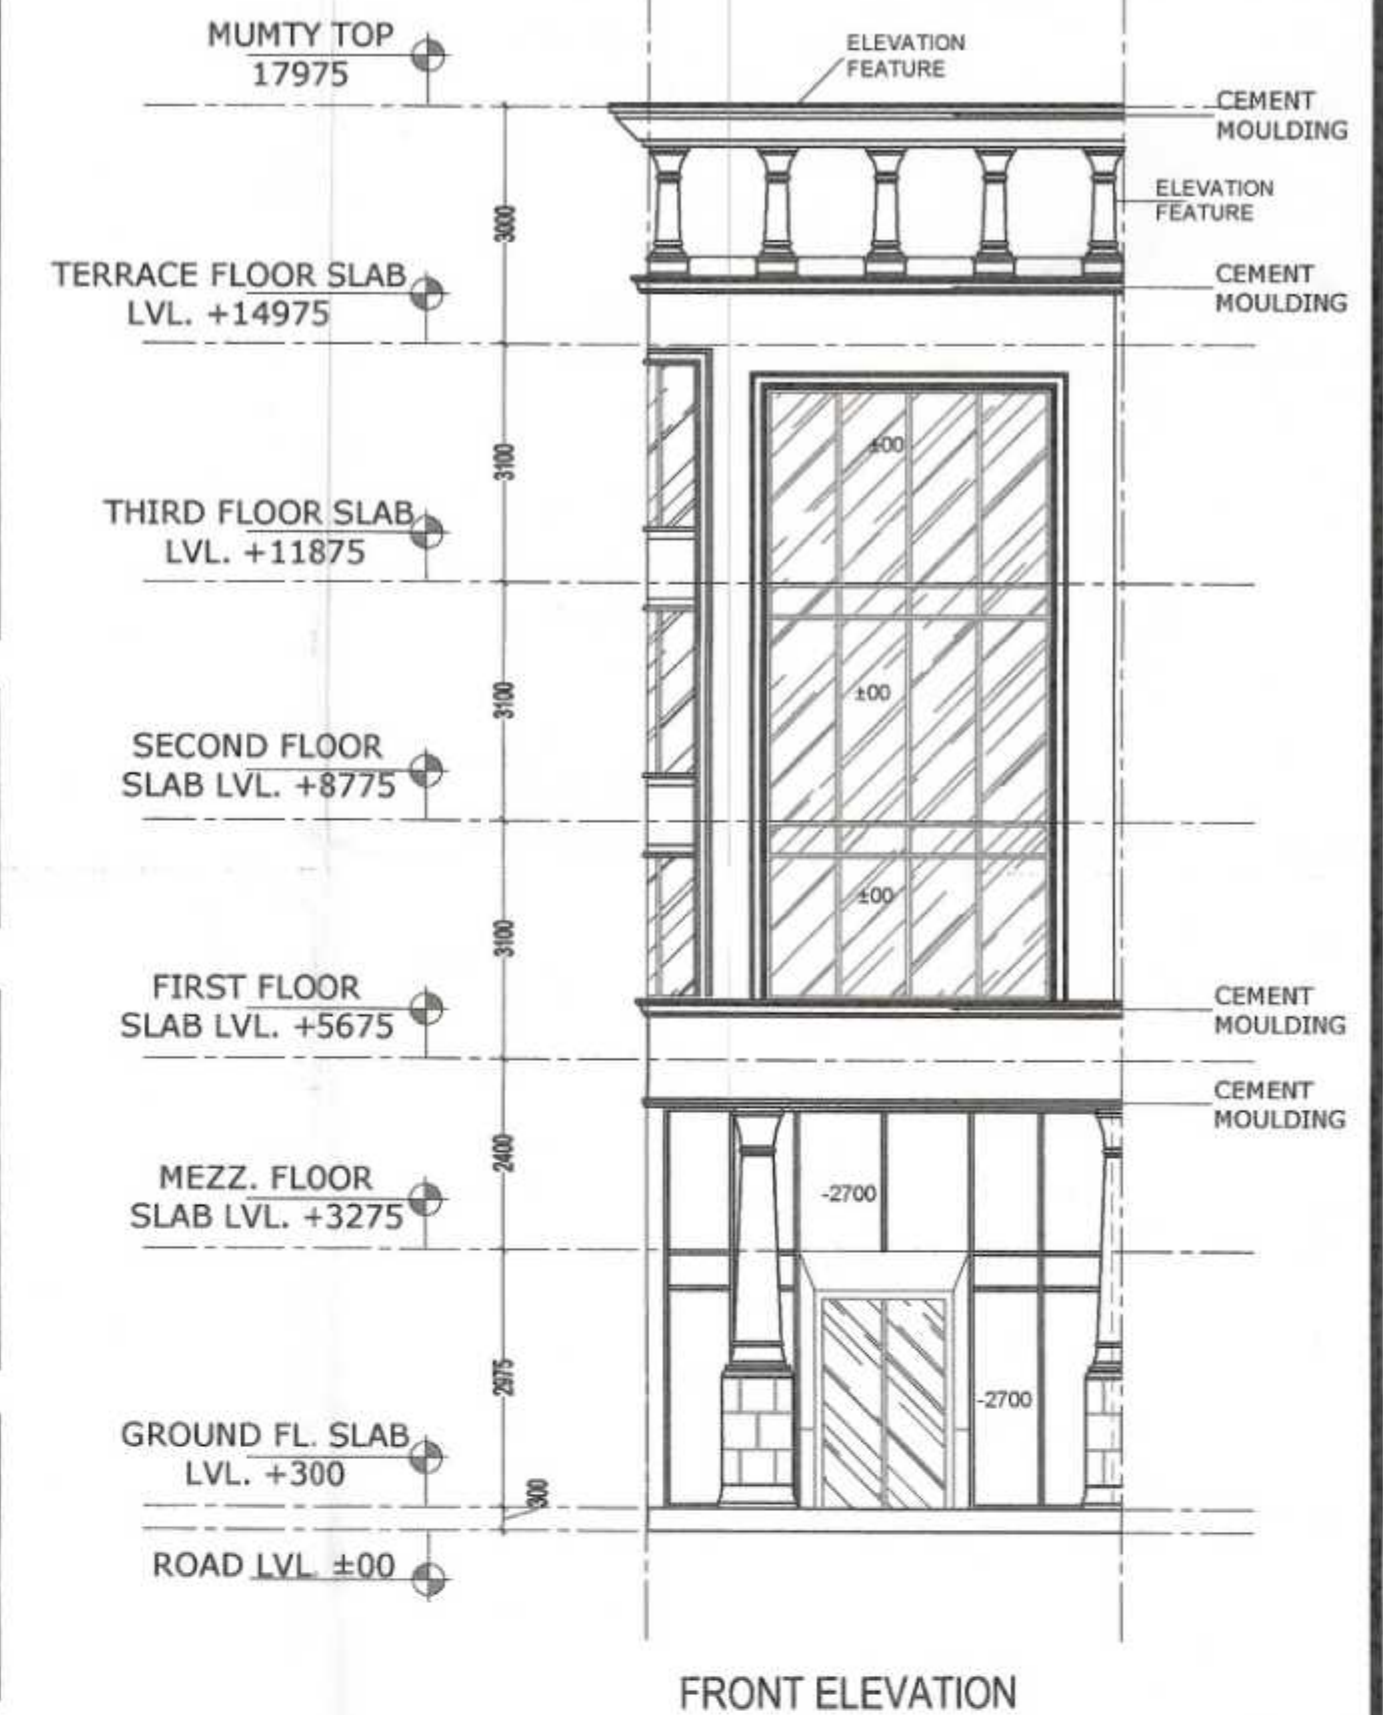

	LENGTH	HEIGHT	CILL	LINTEL
D	2150	2400	—	2400
D1	1250	2200	—	2200
D2	750	2200	—	2200
V	600	900	1500	2400

NOTES:-
BUILDING SHALL BE FULLY AIR
CONDITIONED, MECHANICALLY
VENTILATED & FULLY SPRINKLED
WITH 100% POWER BACKUP.

PROJECT:-
STD. DESIGN FOR S.C.O. IN COMMERCIAL
SITE MEASURING 2.825 ACRES IN REVENUE
ESTATE OF VILLAGE BEGAMPUR KHATOLA,
S E C T O R - 7 3 ,
TEHSIL-KADIPUR, DISTRICT-
GURUGRAM HARYANA.
BEING DEVELOPED BY- EVFYME TECHNOLOGIES
P R I V A T E L T D .

OWNER:-

VIKAS AHLAWAT ARCHITECTS
ARCHITECTURE... INTERIORS... PLANNING
Unit No 303, Nines Time Center,
Suncity Sector -54, Golf Course Road, Gurgaon
O - 0124-4264293 M- 0-9899158486 Mail -
ar.vikas.ahlawat@gmail.com

OWNERS SIGNATURE:-

ARCHITECT SIGNATURE:-

For EVFYME Technologies Pvt. Ltd.

Director/Authorised Signatory **Ar. VIKAS AHLAWAT**
CA/2913/59529

DRAWING TITLE:
BLOCK-C PLAN, ELEVATION, SECTION &
AREA CALCULATION

DATE:- APRIL-2022 NORTH
SCALE:- 1:100(A1) SHEET NO. 16