
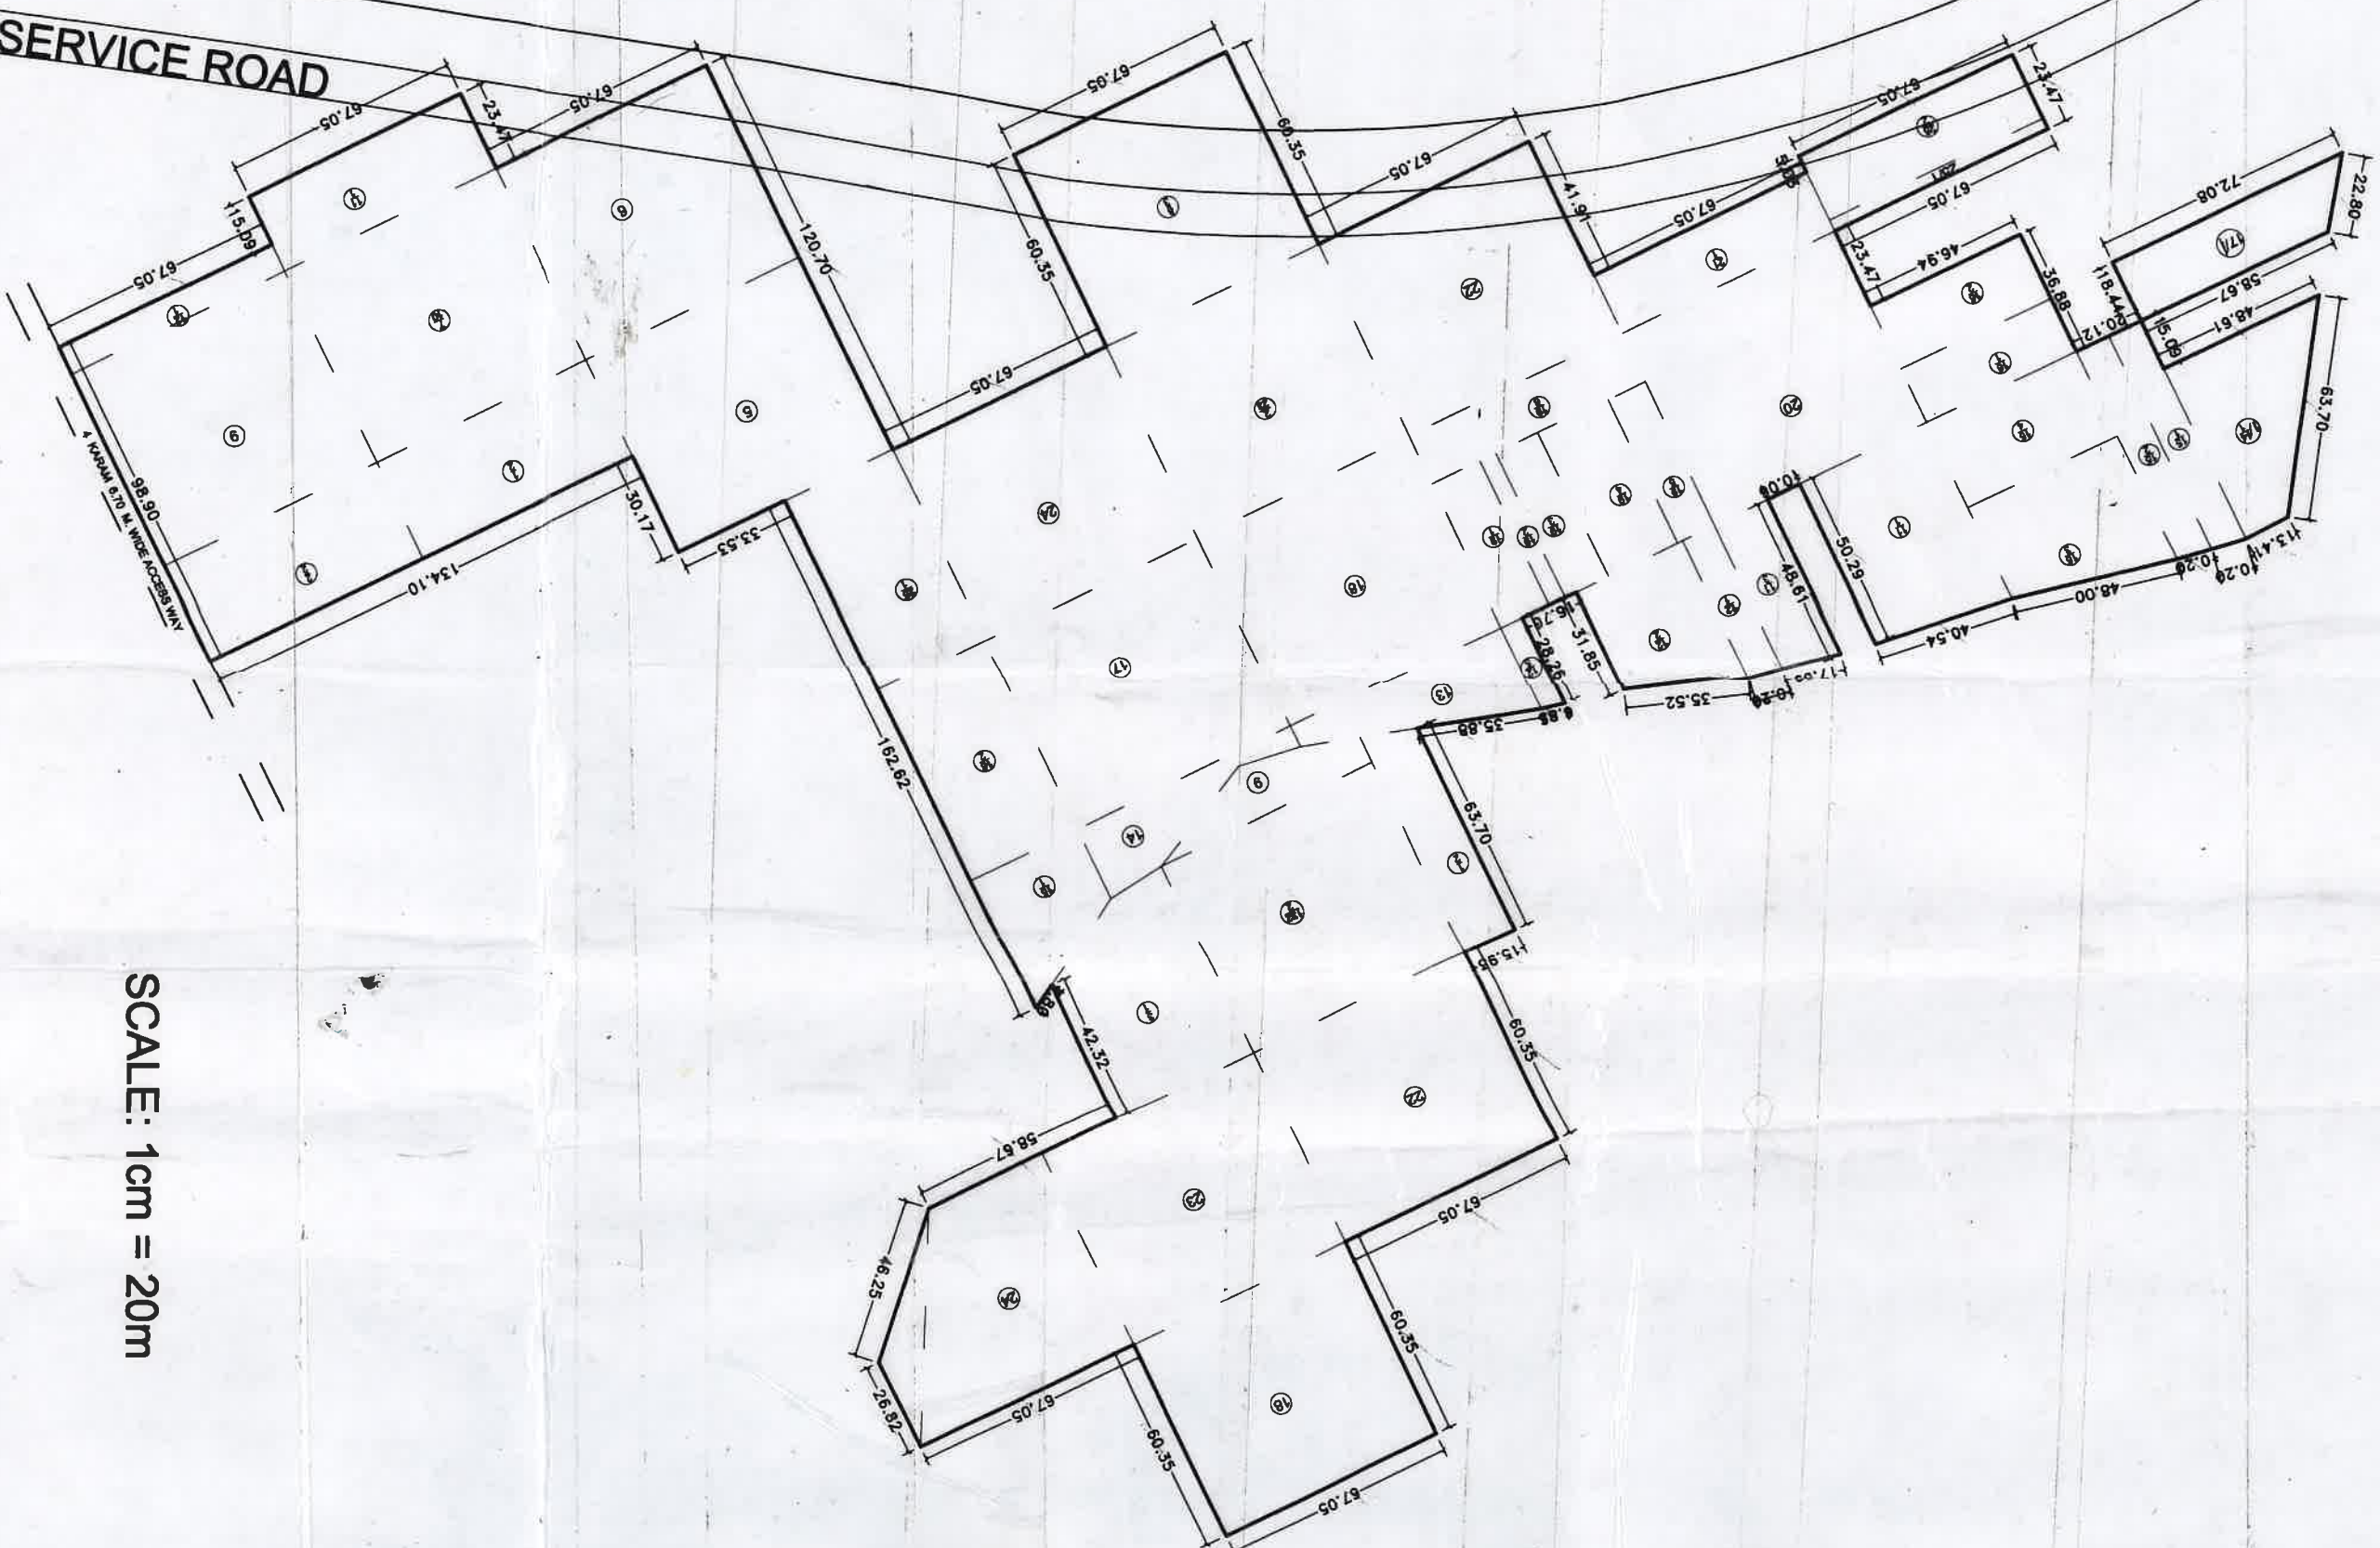


SITE PLAN - WITH KHASRA NOS.

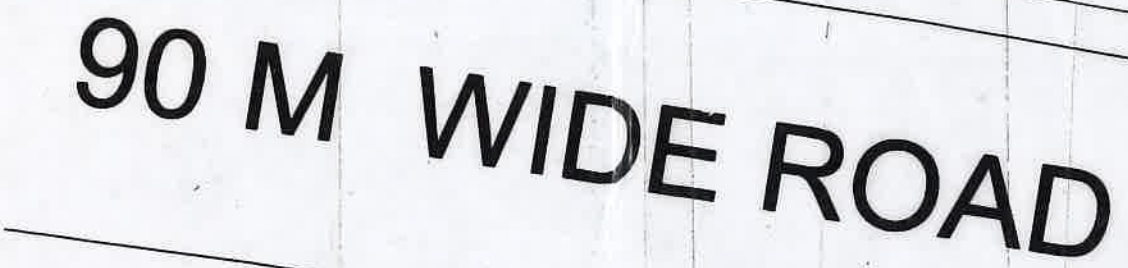

SCALE: 1cm = 20m

DETAIL OF SITE TOTAL LAND AREA									
A =	67.05	x	8.38	=					561.88
B =	67.05	x	23.47	=					1573.66
C =	90.52	x	201.15	=					18208.10
D =	67.05	x	30.17	=					2022.90

AREA UNDER 90 M WIDE ROAD									
R1	=	24.70	x	43.28	/	2.00		=	534.83
R2	=			Curved Area				=	21.04
							Total		555.87
AREA UNDER 18 M WIDE GREEN BELT									
GB1	=	25.14	x	17.29	/	2.00		=	217.34
GB2	=	23.76	x	5.29	/	2.00		=	62.85
GB3	=	13.48	x	13.26	/	2.00		=	76.60