




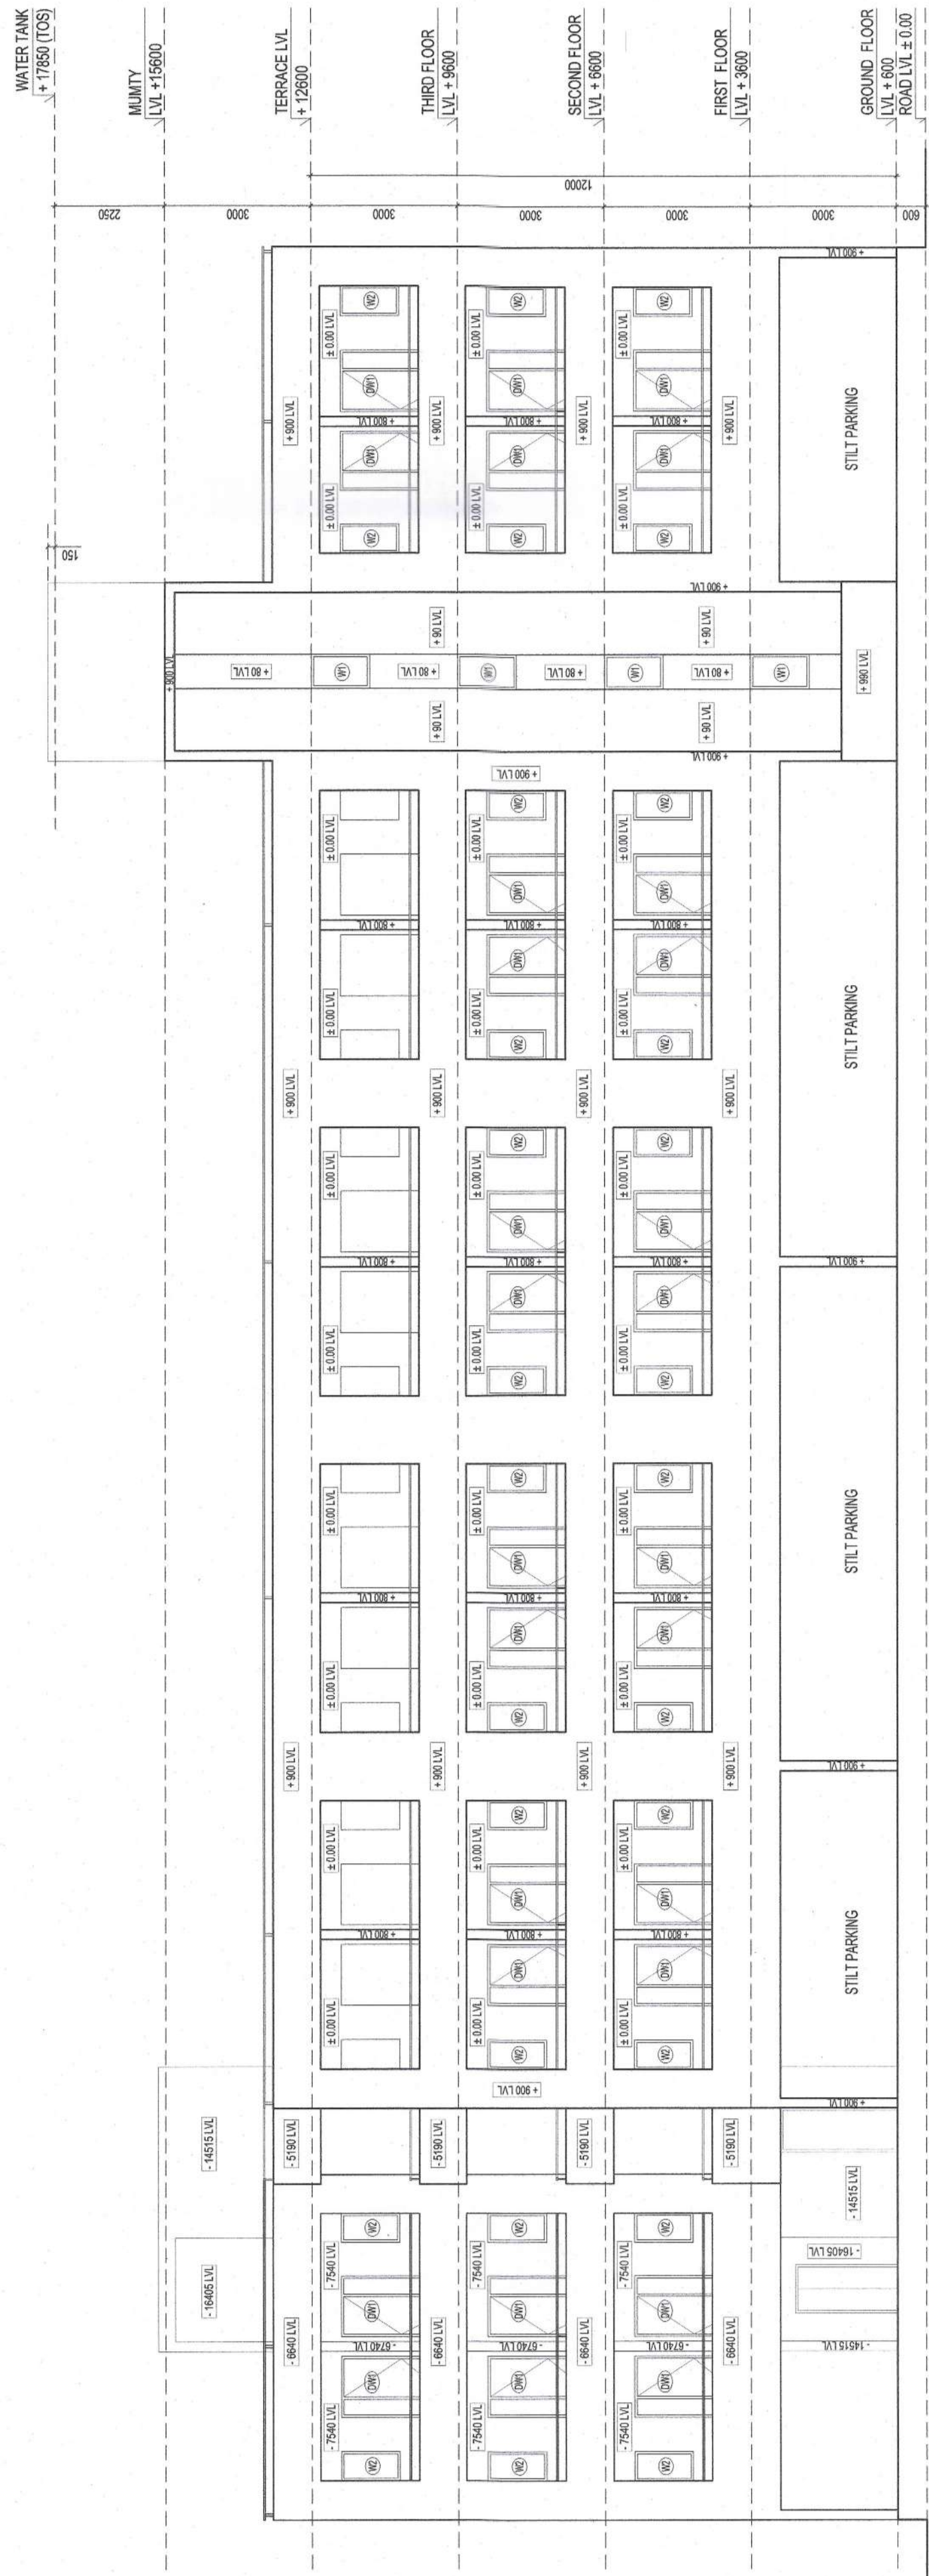


ELEVATION - A
SCALE: 1:100

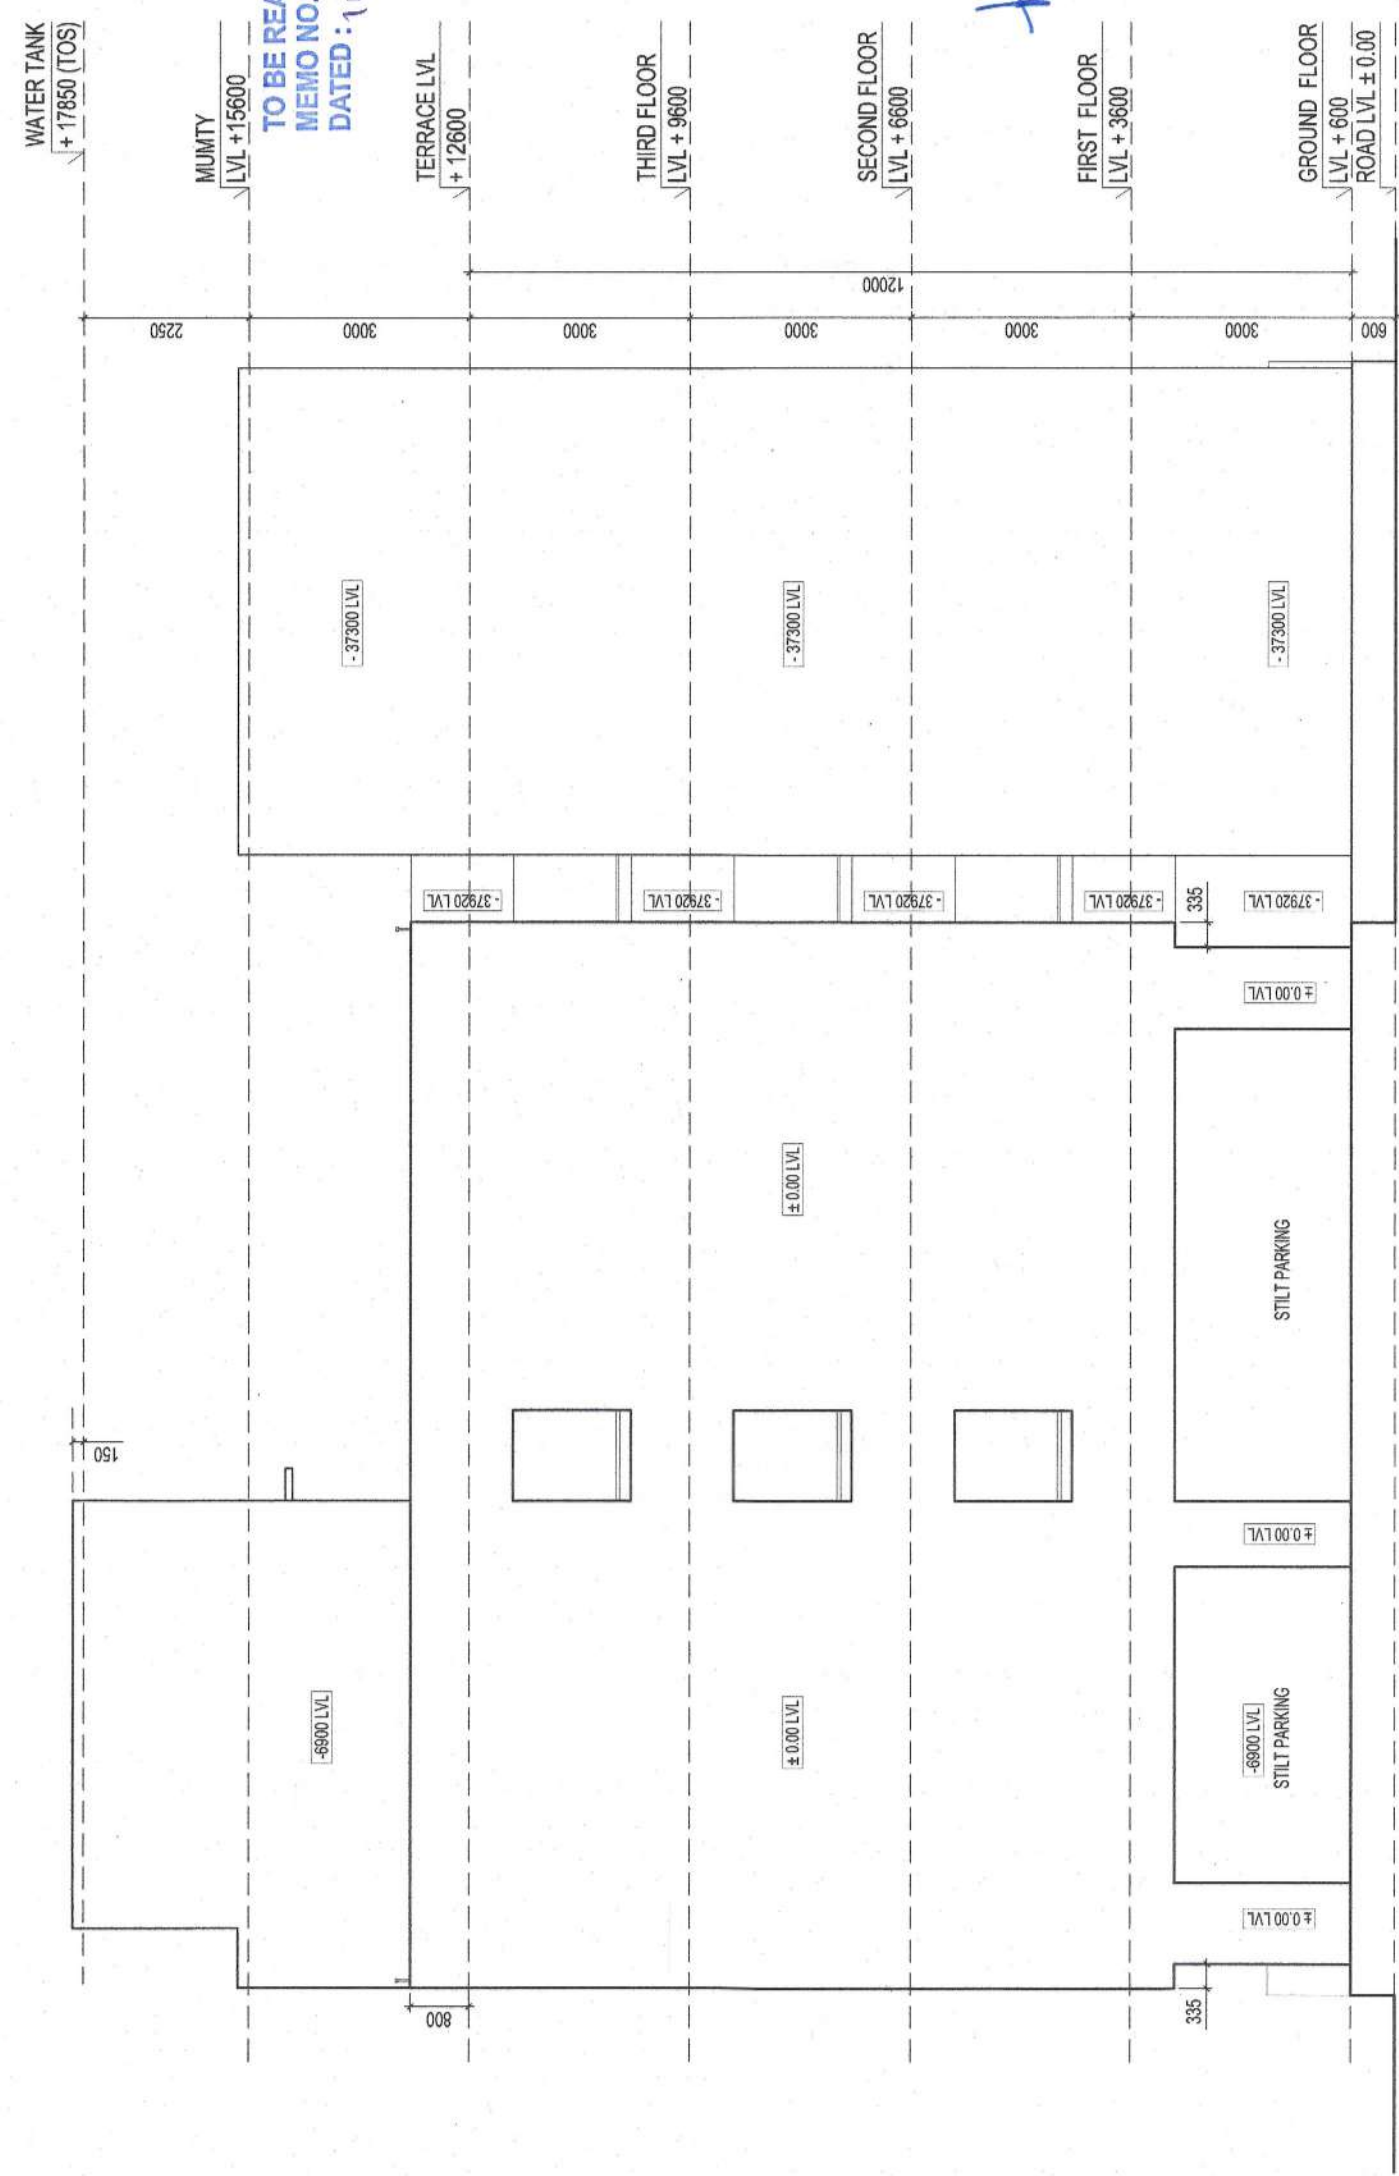


ELEVATION - C
SCALE: 1:100

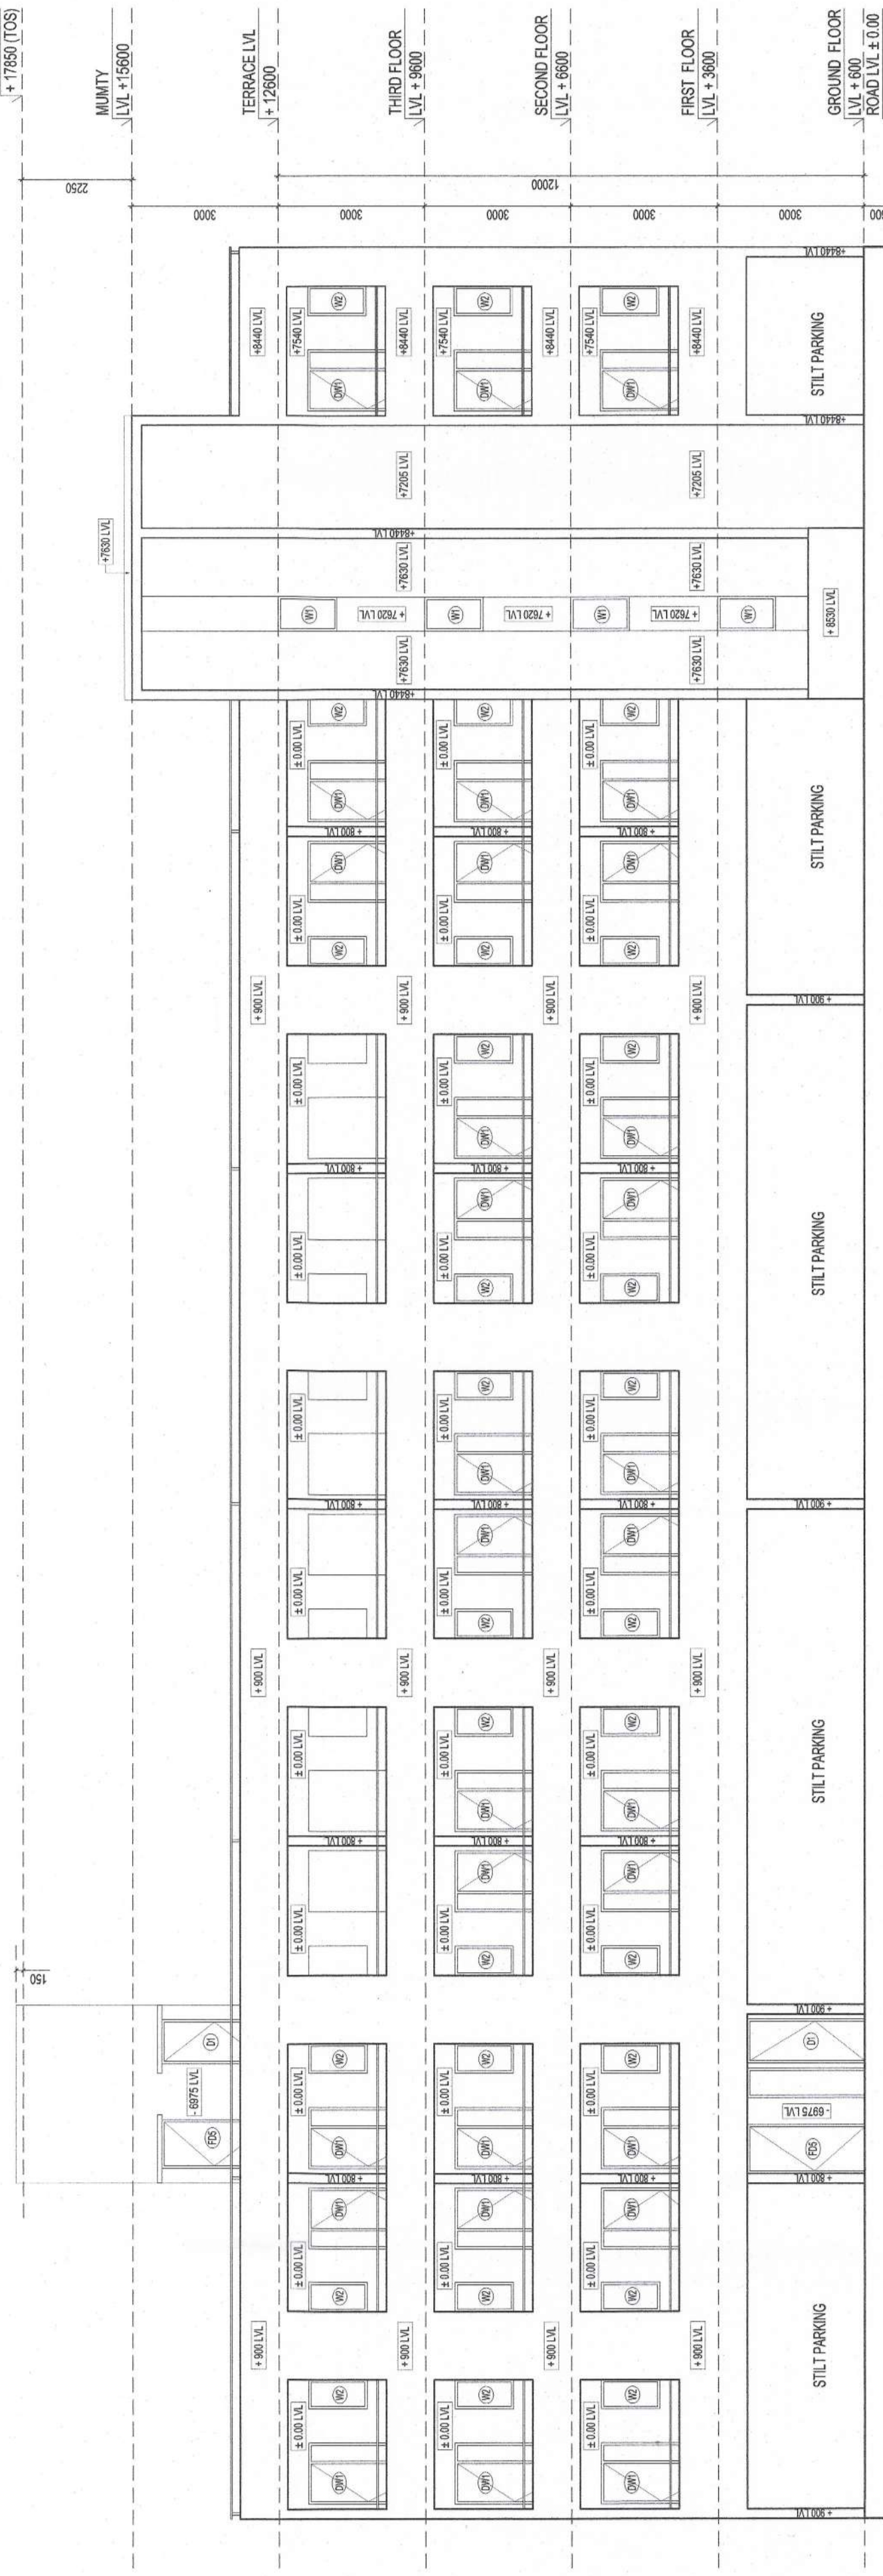


ELEVATION - B
SCALE: 1:100

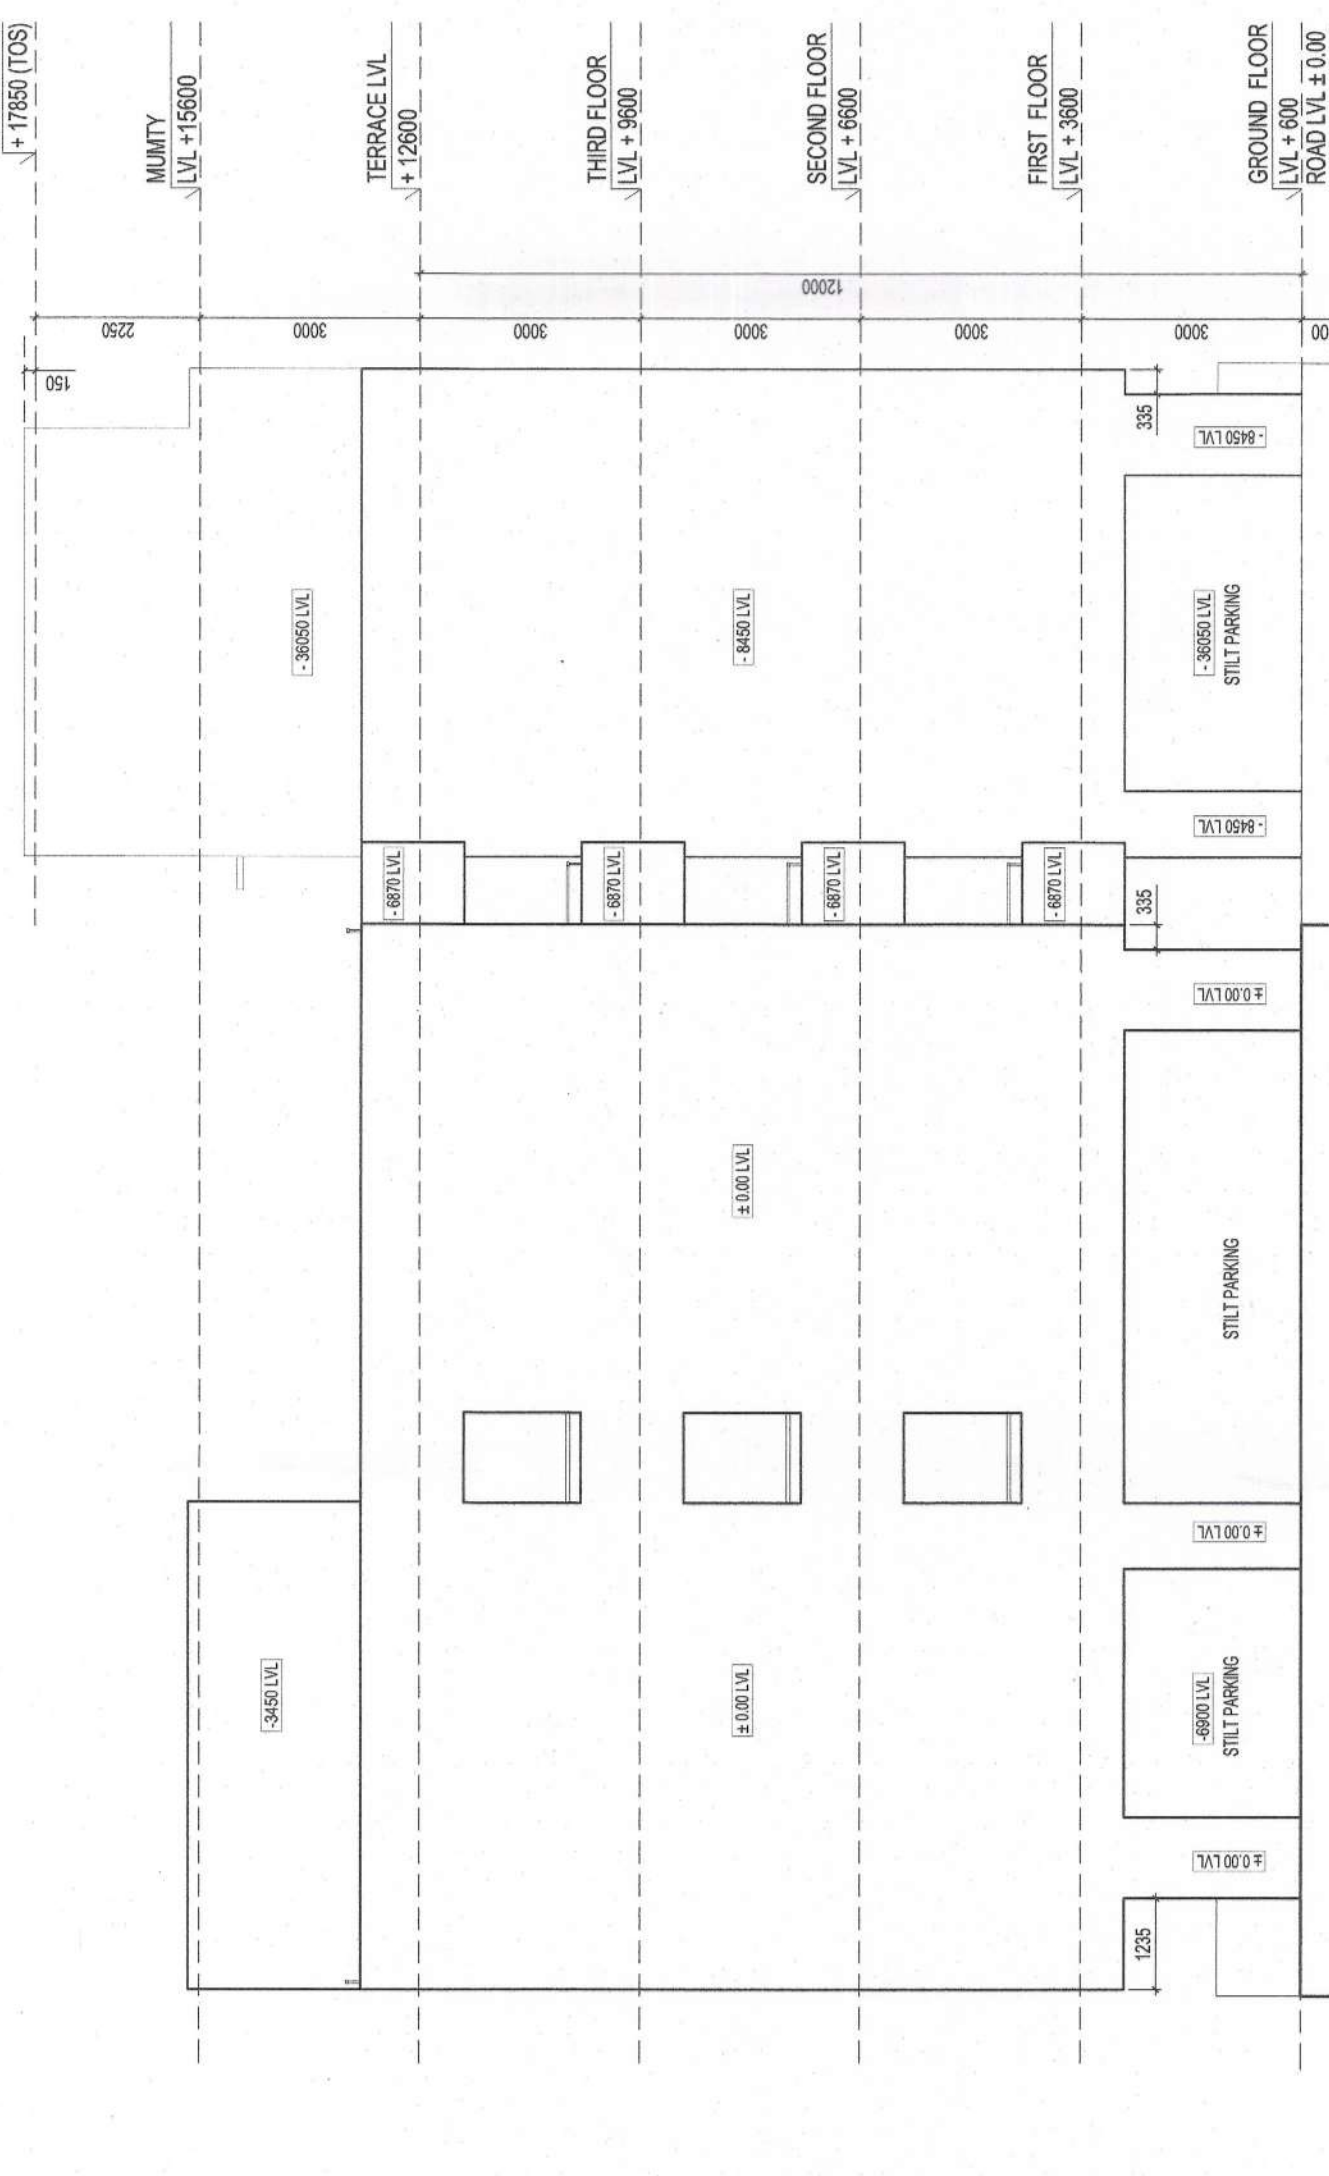


ELEVATION - D
SCALE: 1:100

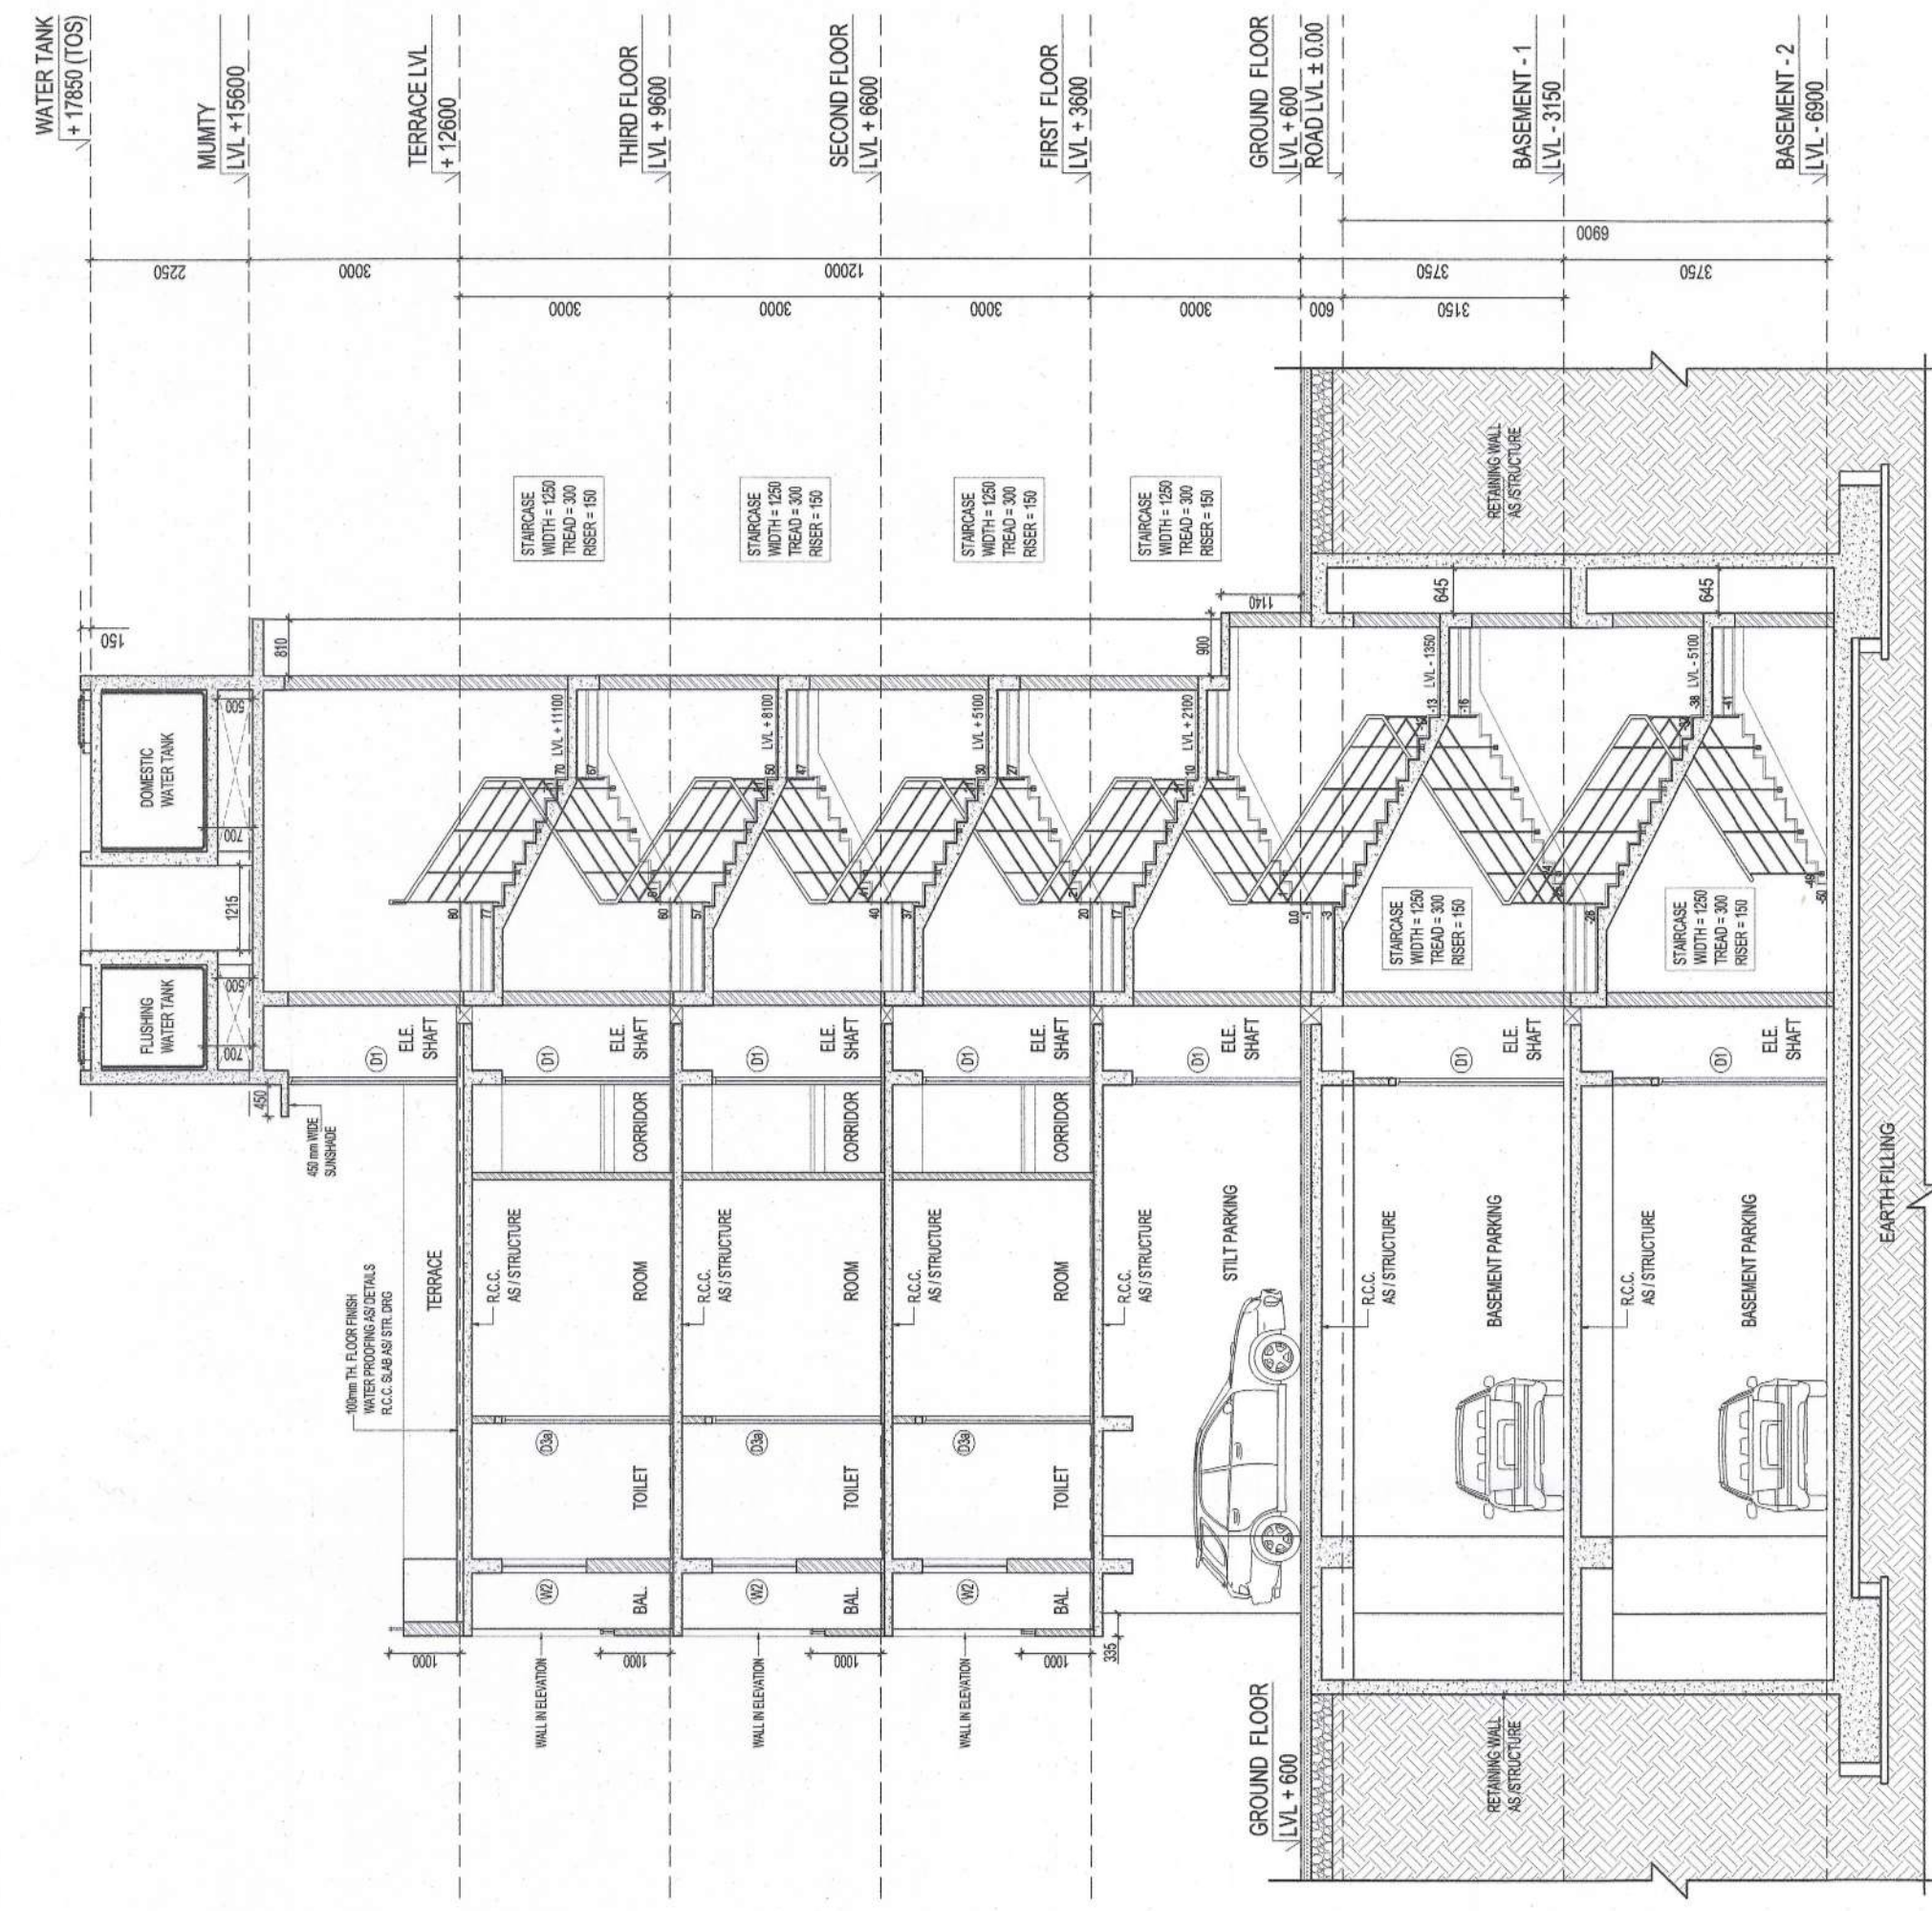

SECTION - AA
SCALE: 1:100

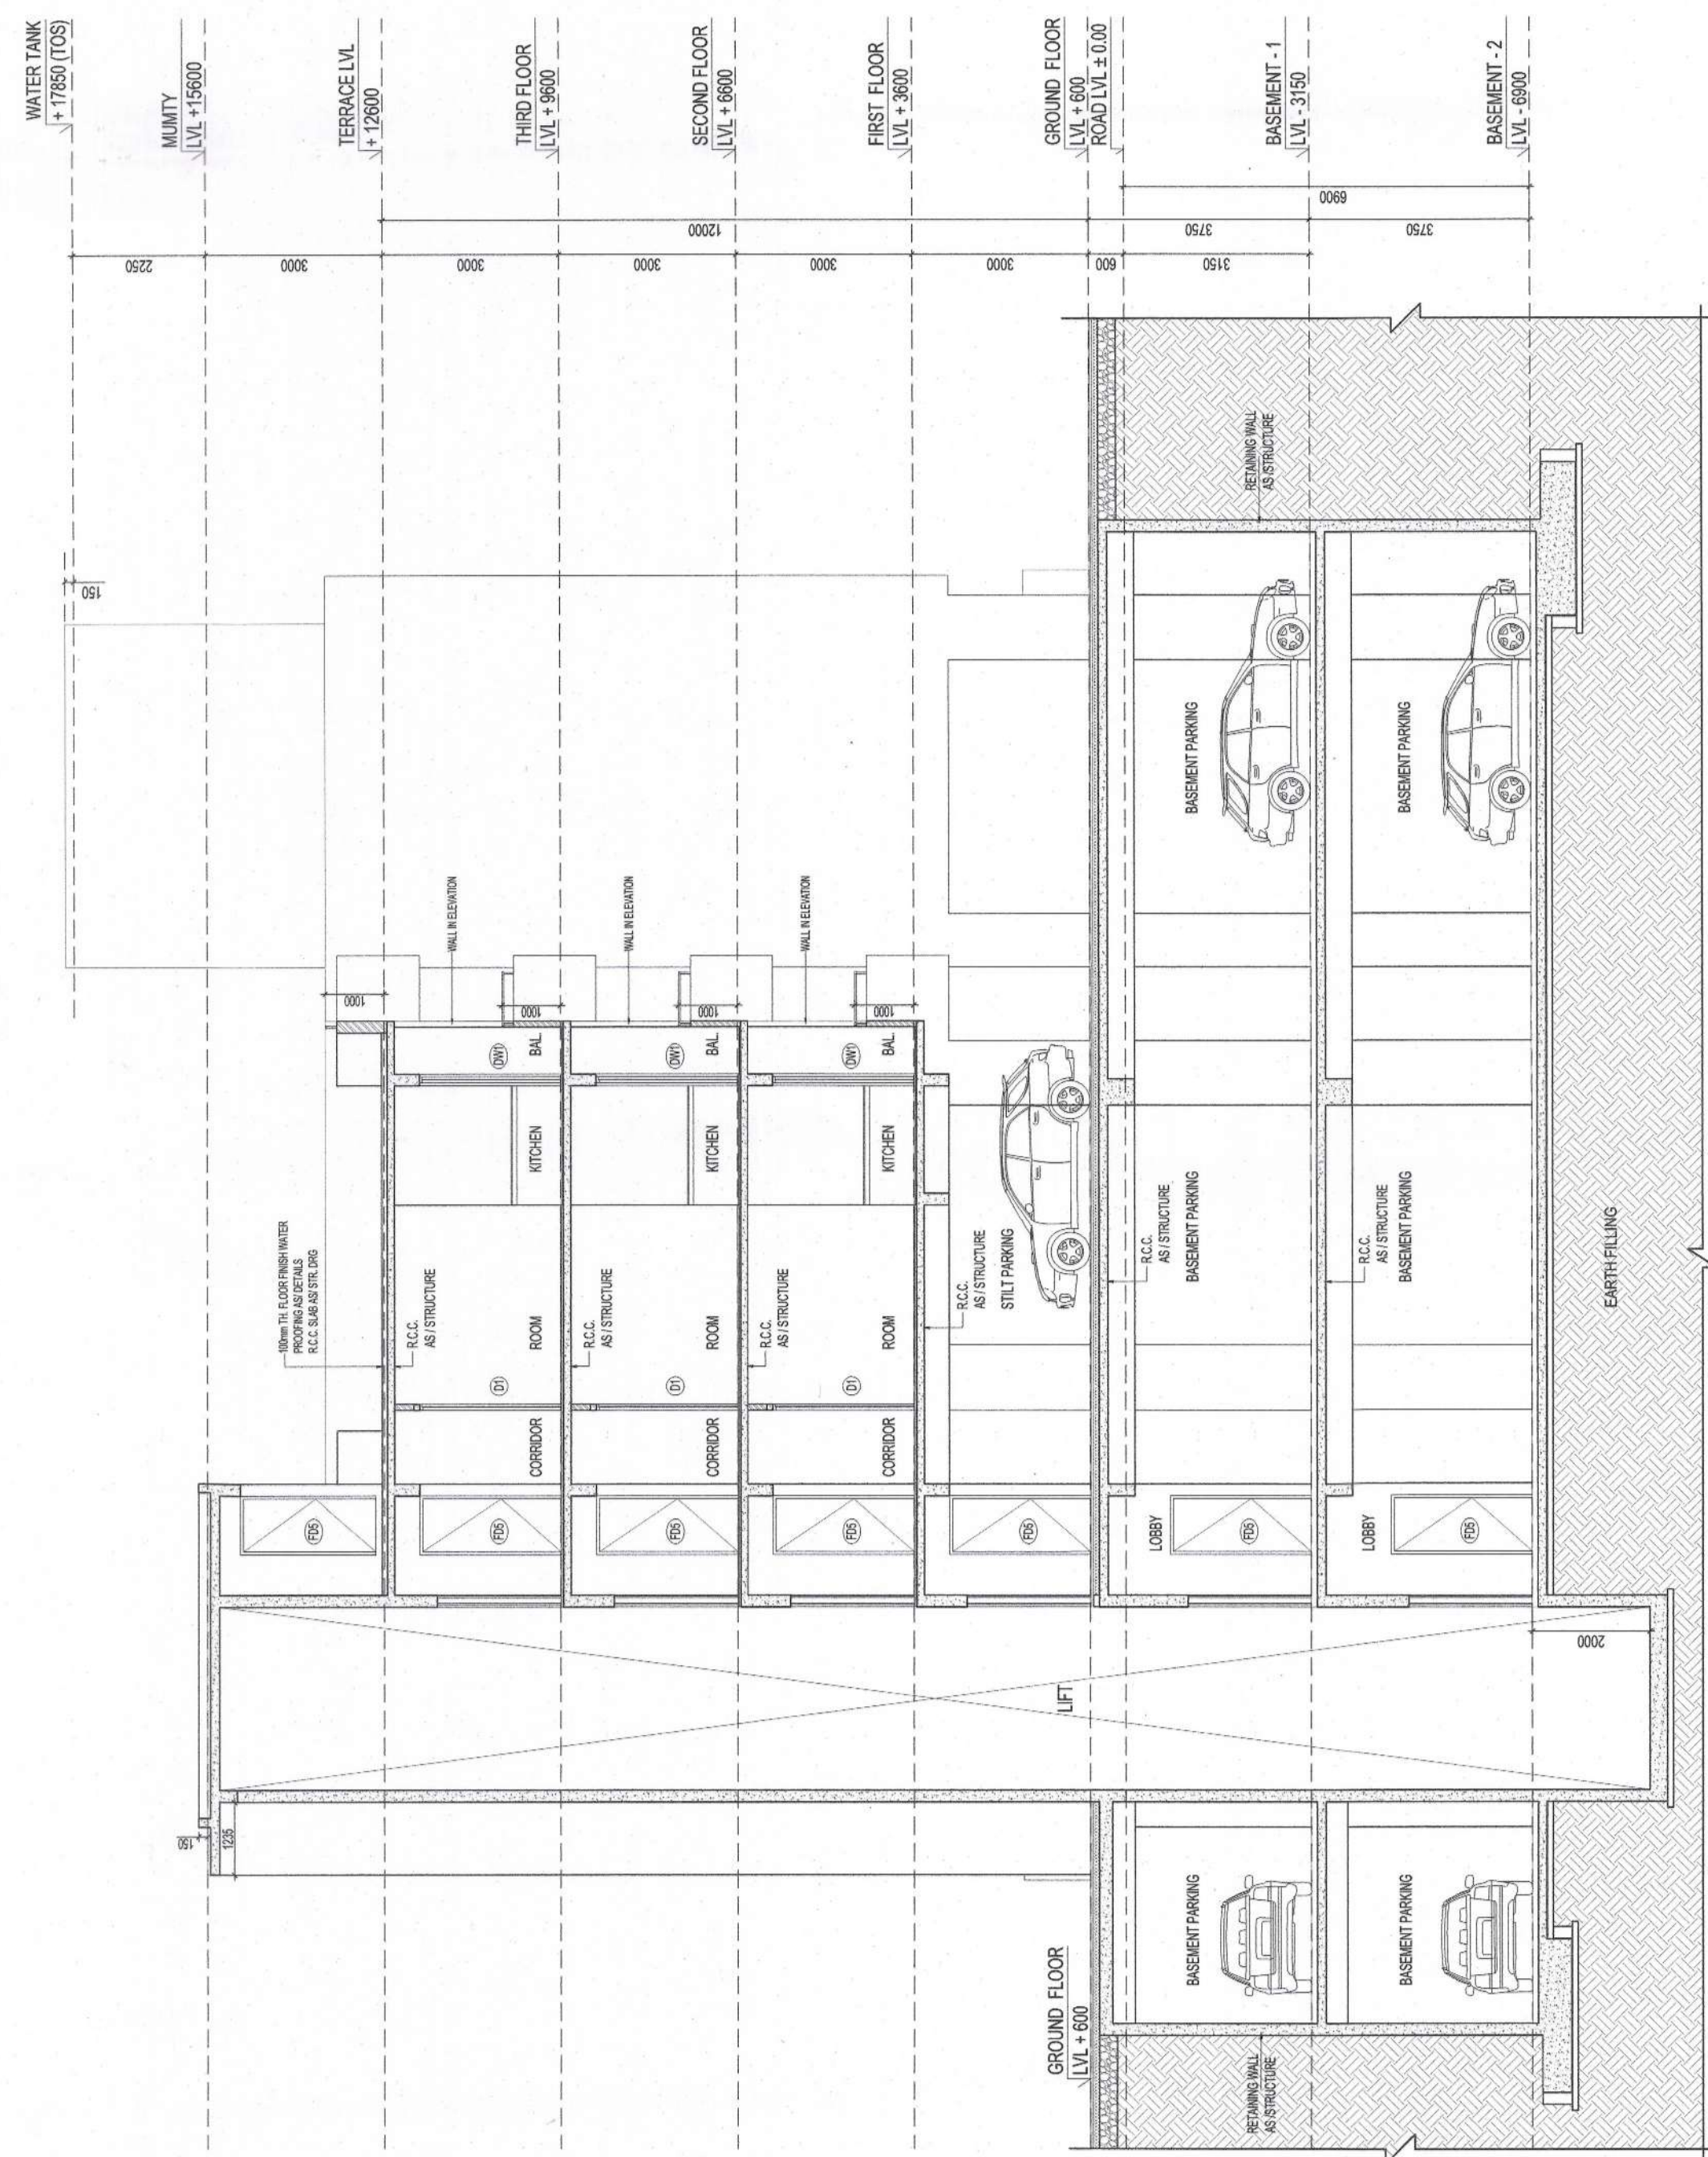

SECTION - BB
SCALE: 1:100

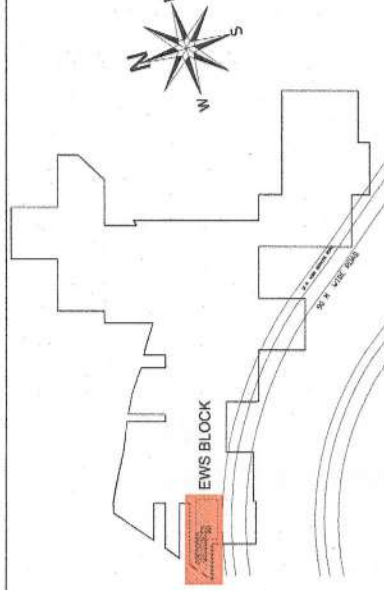

KEY PLAN:

PROJECT ARCHITECT:-
rajeev agarwal architects
1-102, Chatterman Park,
New Delhi - 110019
Phone No. - +91-11-26662942/9/8/5
Website: www.rajeevagarwal.com

STRUCTURE
NNC DESIGN INTERNATIONAL
PDA
100, 2nd Floor, E.E. Panchang Industrial
Park, Sector 13, Gurgaon, Haryana
Phone No. - +91-11-26662942/9/8/5
Website: www.nncdesigninternational.com

MEP Consultants
PDA
100, 2nd Floor, E.E. Panchang Industrial
Park, Sector 13, Gurgaon, Haryana
Phone No. - +91-11-26662942/9/8/5
Website: www.pdaengineers.com

PROJECT TITLE
REVISED Building Plans Of Group Housing Colony Area
Measuring 27.48125 Acres (25.10 Acres Under Licence No.39 of
2013 Dated 04.06.2013 and 2.38125 Acres Under Licence No. 85
of 2014 Dated 06.06.2014) in Sector-35A Gurgaon Mansarovar Urban
Complex Being Developed by BLUEJAYS REALTECH PVT. LTD.
B-122, DLF City Phase 2
Gurgaon, Haryana, India
(KRISUMI CORPORATION PVT. LTD.)

ARCHITECT'S SIGNATURE / STAMP:
RAJEEV KUMAR AGARWAL
ARCHITECT CA8811915

OWNER SIGNATURE / STAMP:
RAJESH KUMAR AGARWAL PVT. LTD.

STRUCTURE CONSULTANT
SIGNATURE / STAMP:

DRAWING TITLE :
**EWS BLOCK
ELEVATIONS & SECTIONS**

SCALE
1:100

DATE
11 - JUN - 2022

DRAWING NO.
EWS-6

RECEIVED FOR:
☐ INFORMATION
☐ EIA
☐ TENDER
☐ ADVANCE COPY
☒ SUBMISSION DRG.
☐ GFC