
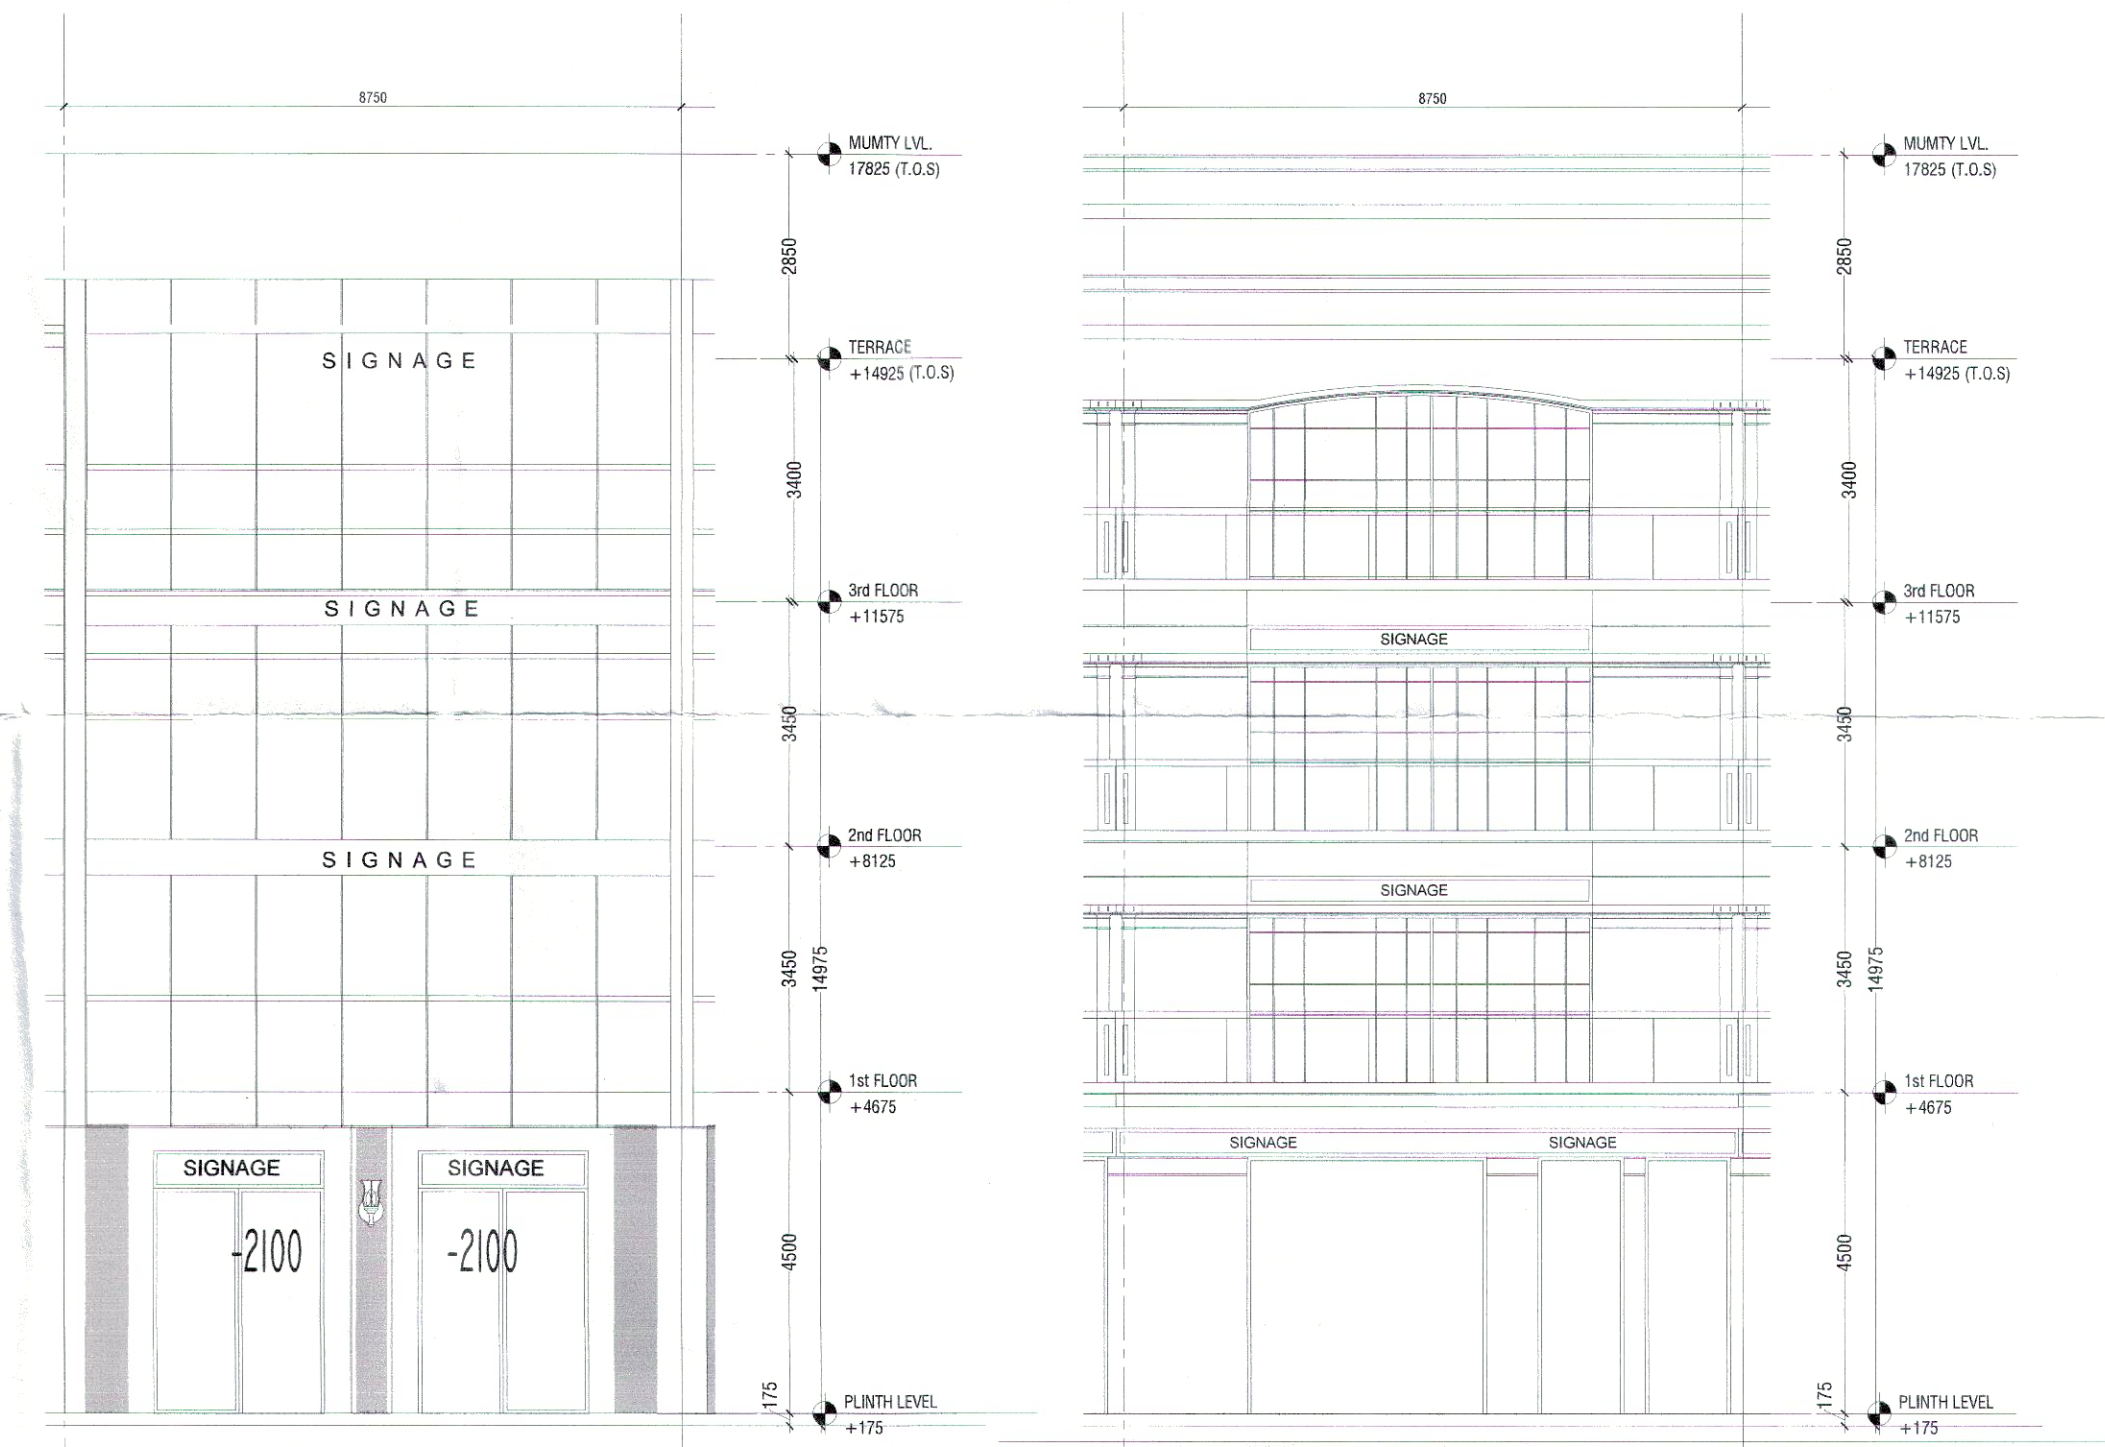


GROUND COVERAGE /
GROUND FLOOR FAR AREA
BASEMENT AREA PLAN NON FAR AREA

TYPICAL 1ST, 2ND & 3RD FLOOR AREA PLAN

AREA DETAIL SUMMARY (sq.ft.)		
PLOT AREA	188.125	
PERIM. F.A.R. (4.286)	896.304	
PROPOSED F.A.R.	188.125	
BALANCED F.A.R.	116.564	
GROUND COVERAGE	188.125	
FLOORS	F.A.R.	NON F.A.R.
BASEMENT		188.125
GROUND FLOOR	188.125	
1st FLOOR	167.205	20.920
2nd FLOOR	167.205	20.920
3rd FLOOR	167.205	20.920
TERRACE		31.500
TOTAL	689.740	282.365

SCHEDULE OF OPENINGS				
S.NO.	TYPE	SIZE	S.L.	L.L.
1.	D	1200X2100	00	2100
2.	D2	750X2100	00	2100
3.	V1	600X600	1500	2100
4.	DW	2550XAS PER ELEVATION		
5.	DW1	5700XAS/ELE.		

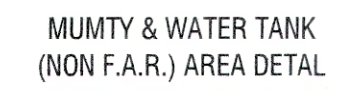

BACK SIDE ELEVATION



ISO 9001:2015

**Architecture
Management
Planning**

F-24 South Extension - 1
New Delhi 110048, India
E: contact@apjonline.com


KULMEET SHARGARI
ARCHITECT
CA/97/21741
ARCHITECT'S SIGN.

DRAWING NO.	D-102	SCALE:	1:100
-------------	-------	--------	-------







(RAM AVTAR BASSI) (R.S. BATTH) (HITESH SHARMA) (P.P. SINGH) (T.L. SATYAPRAKASH, IAS)
 JD (HQ) DTP (HQ) STP (HQ) DTP (HR) DG, TCP (HR)