

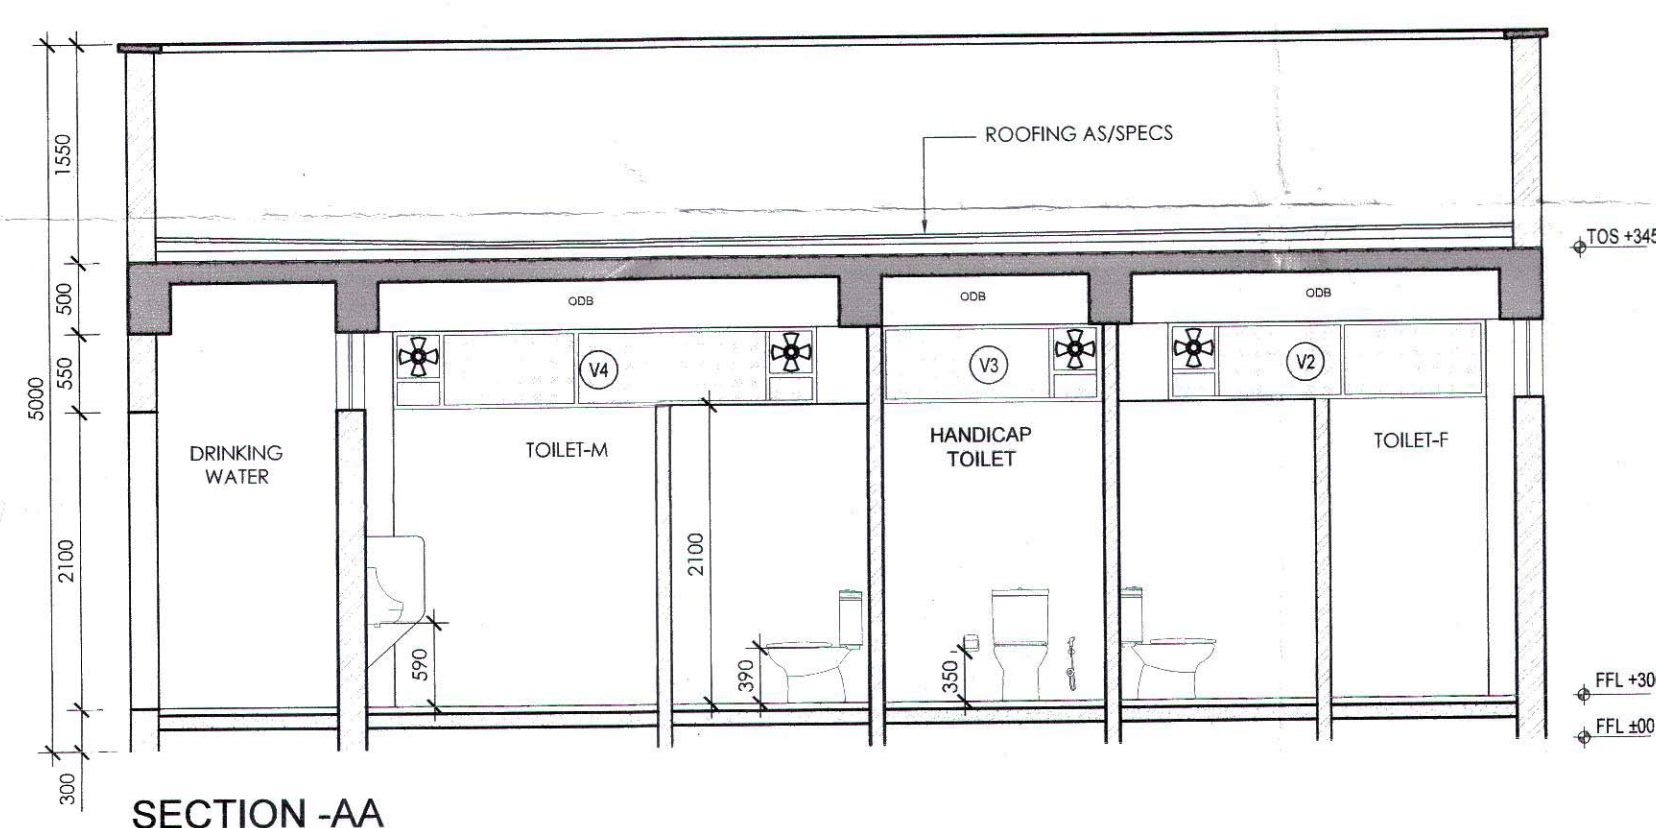
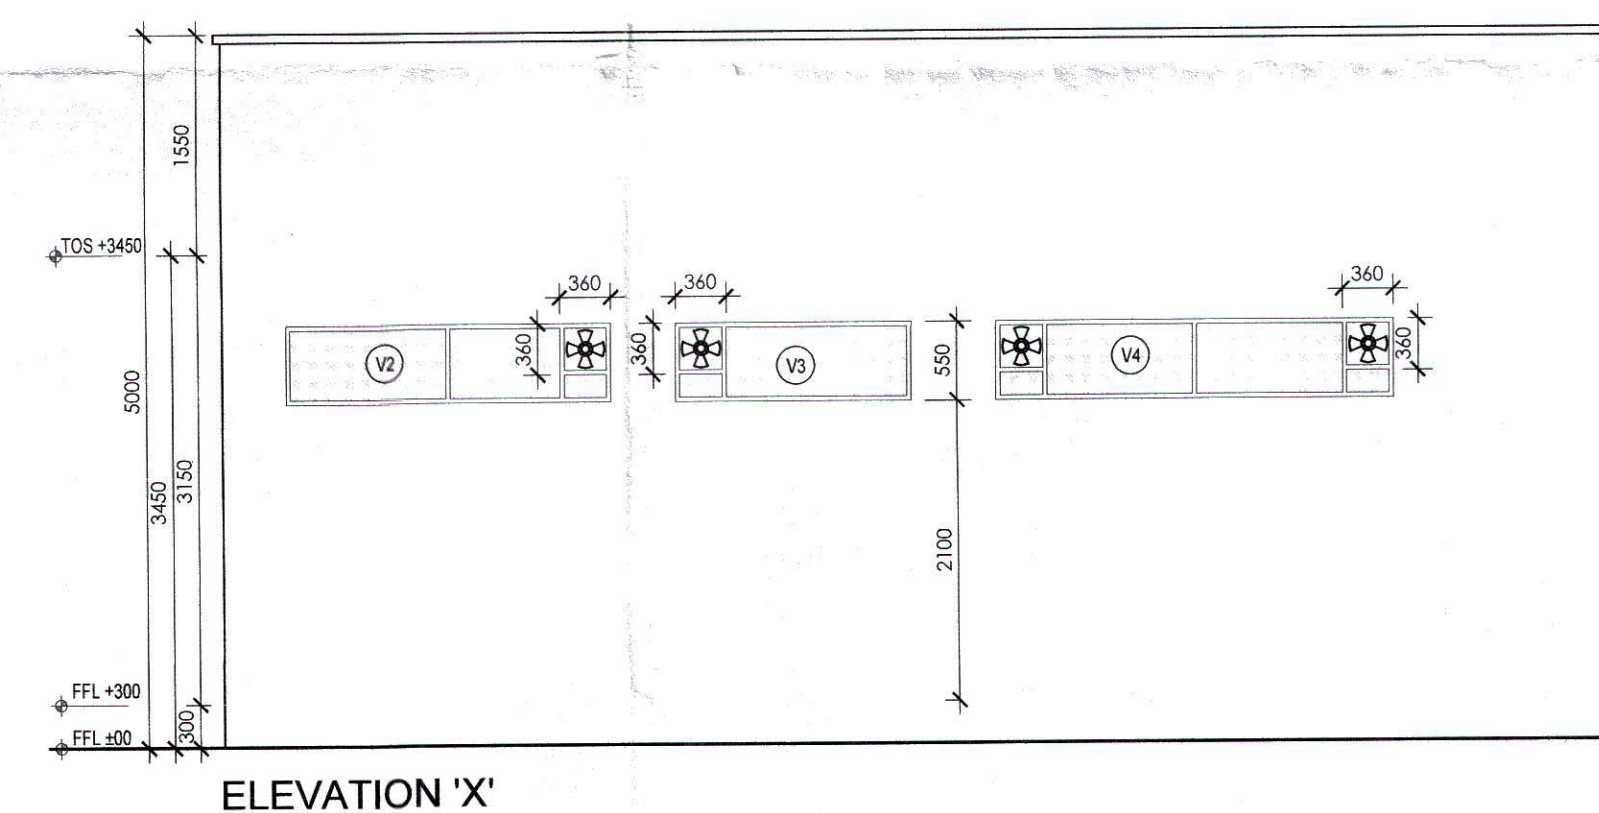
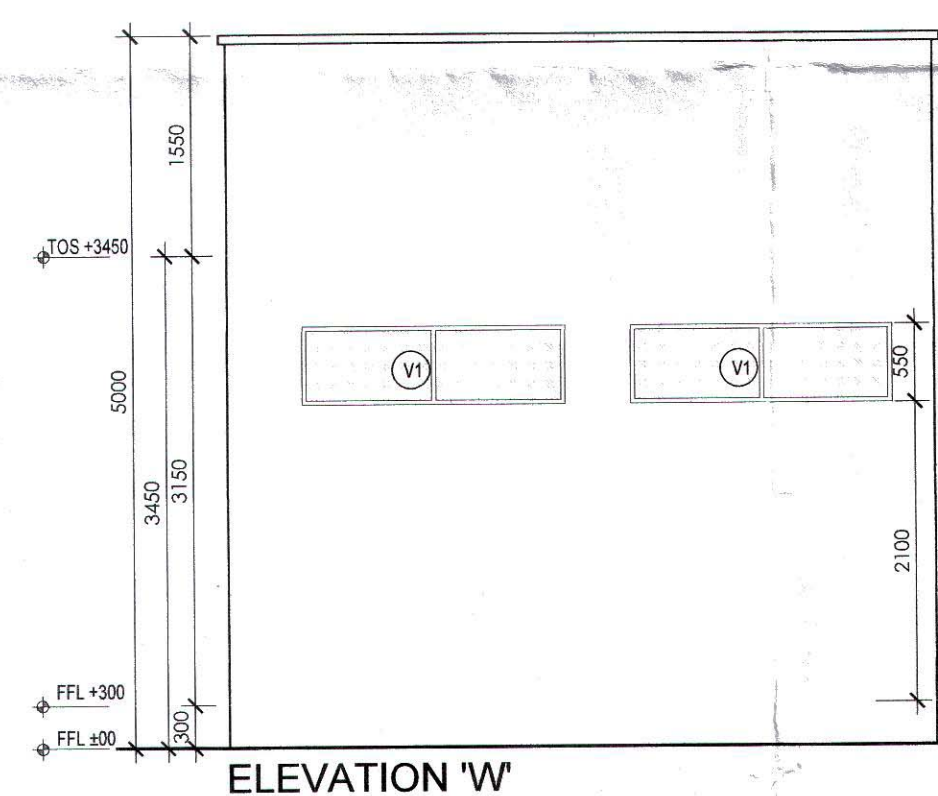
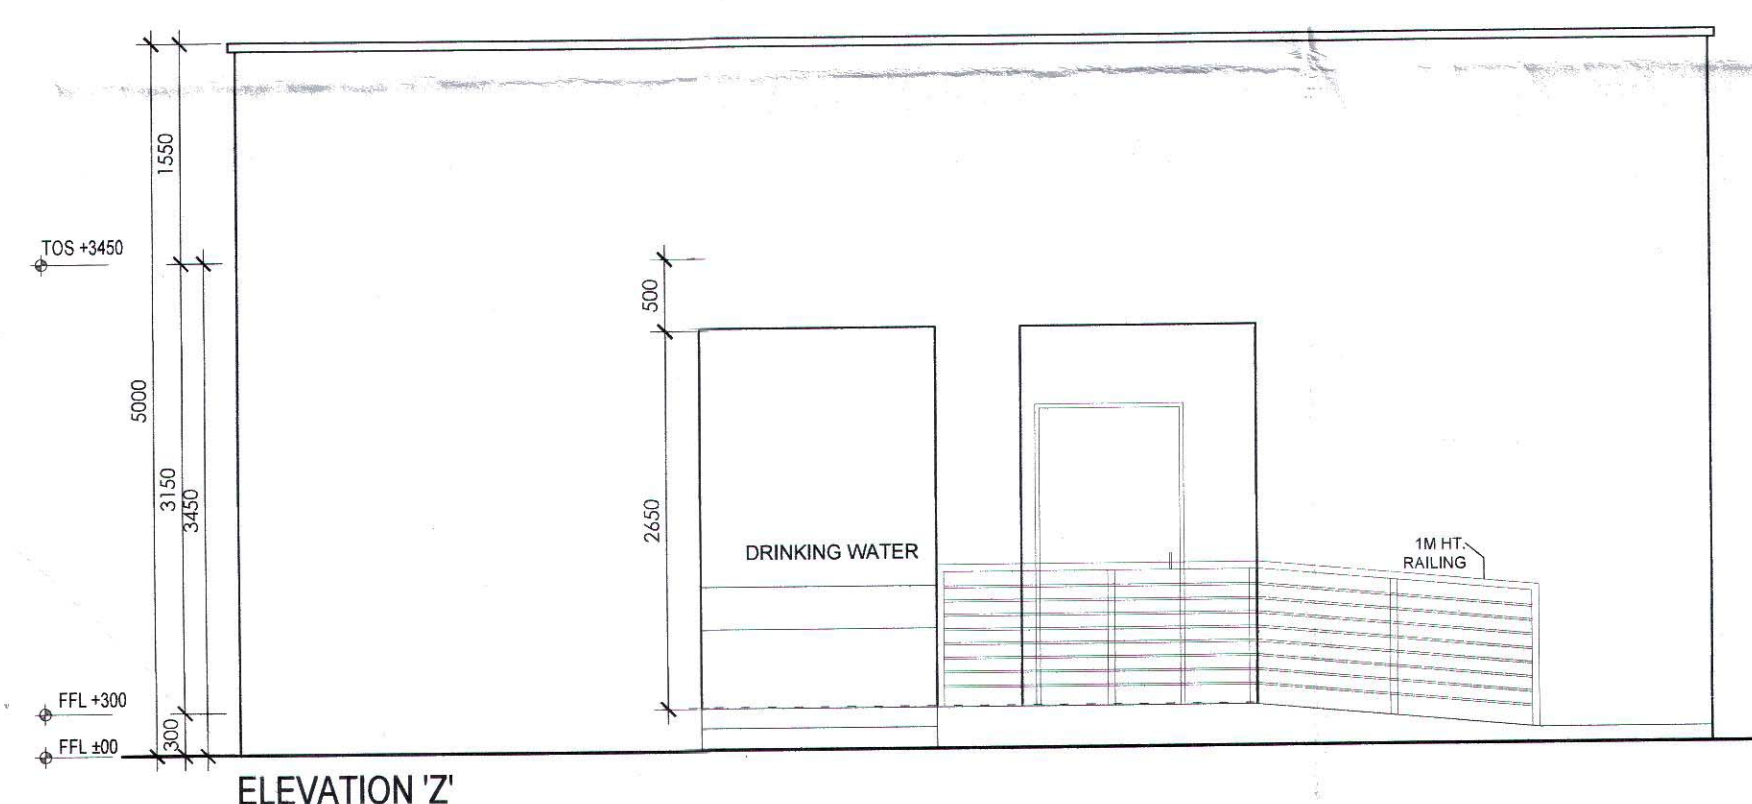
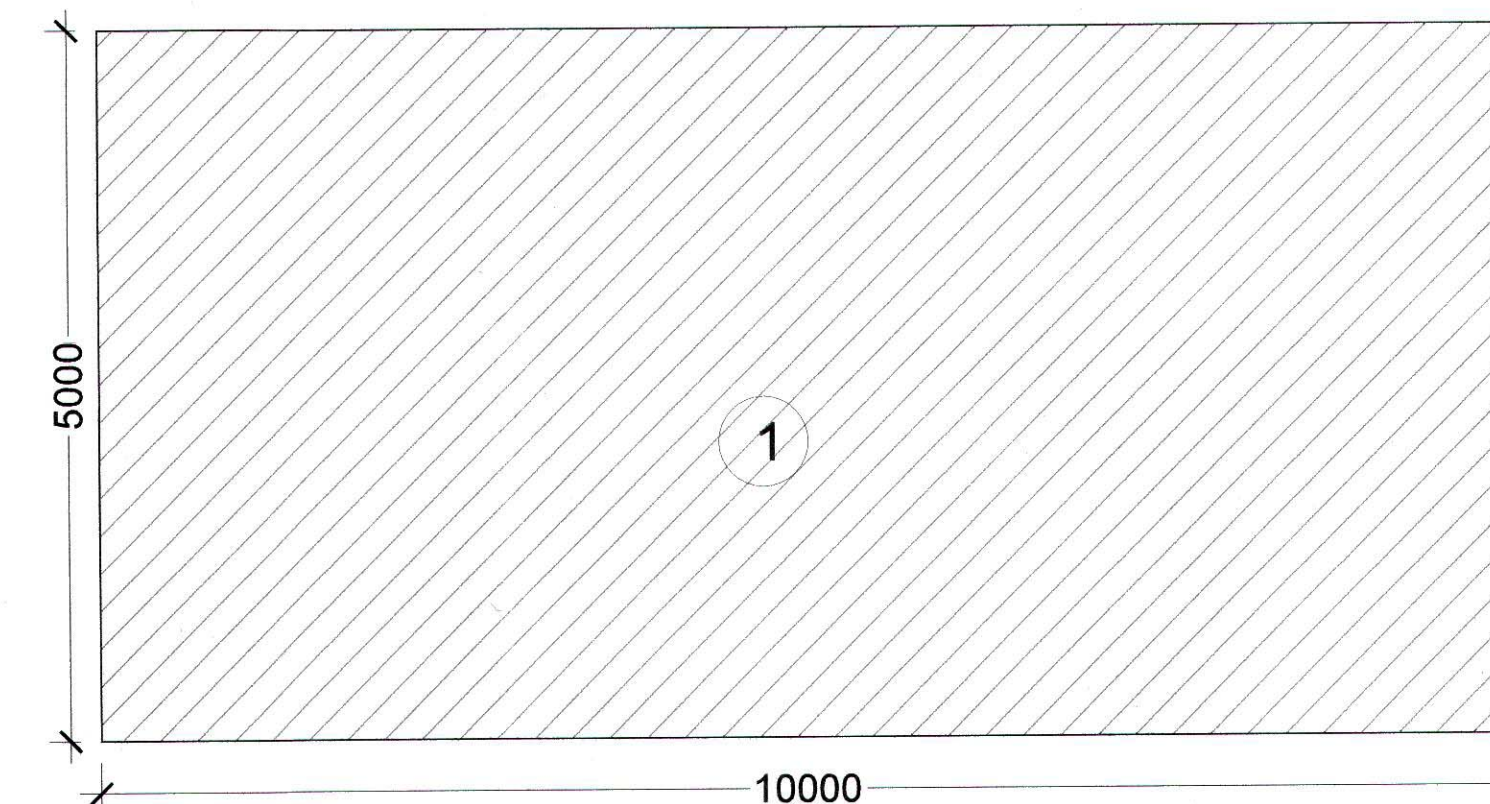
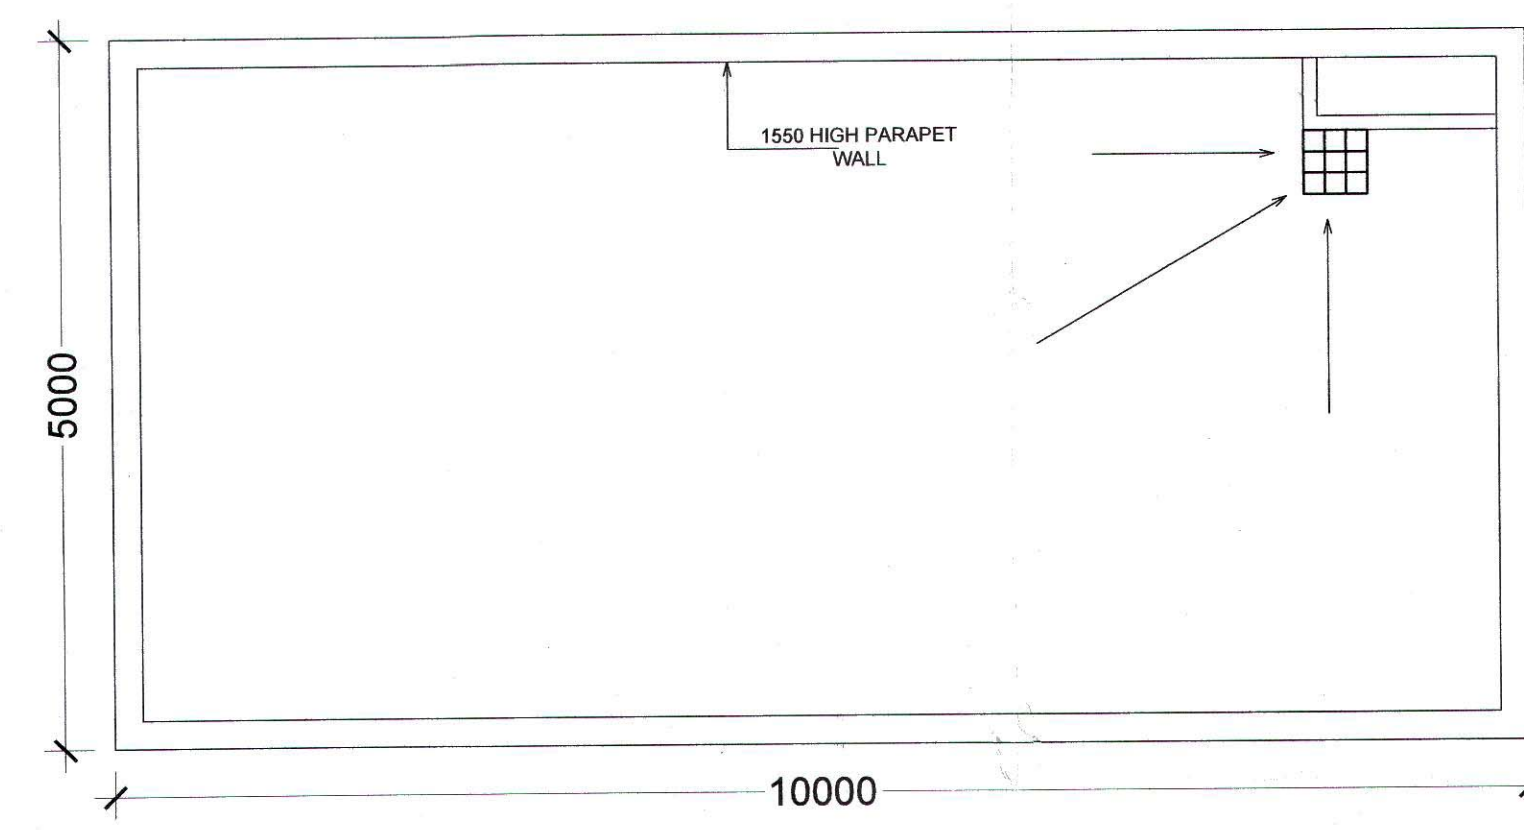


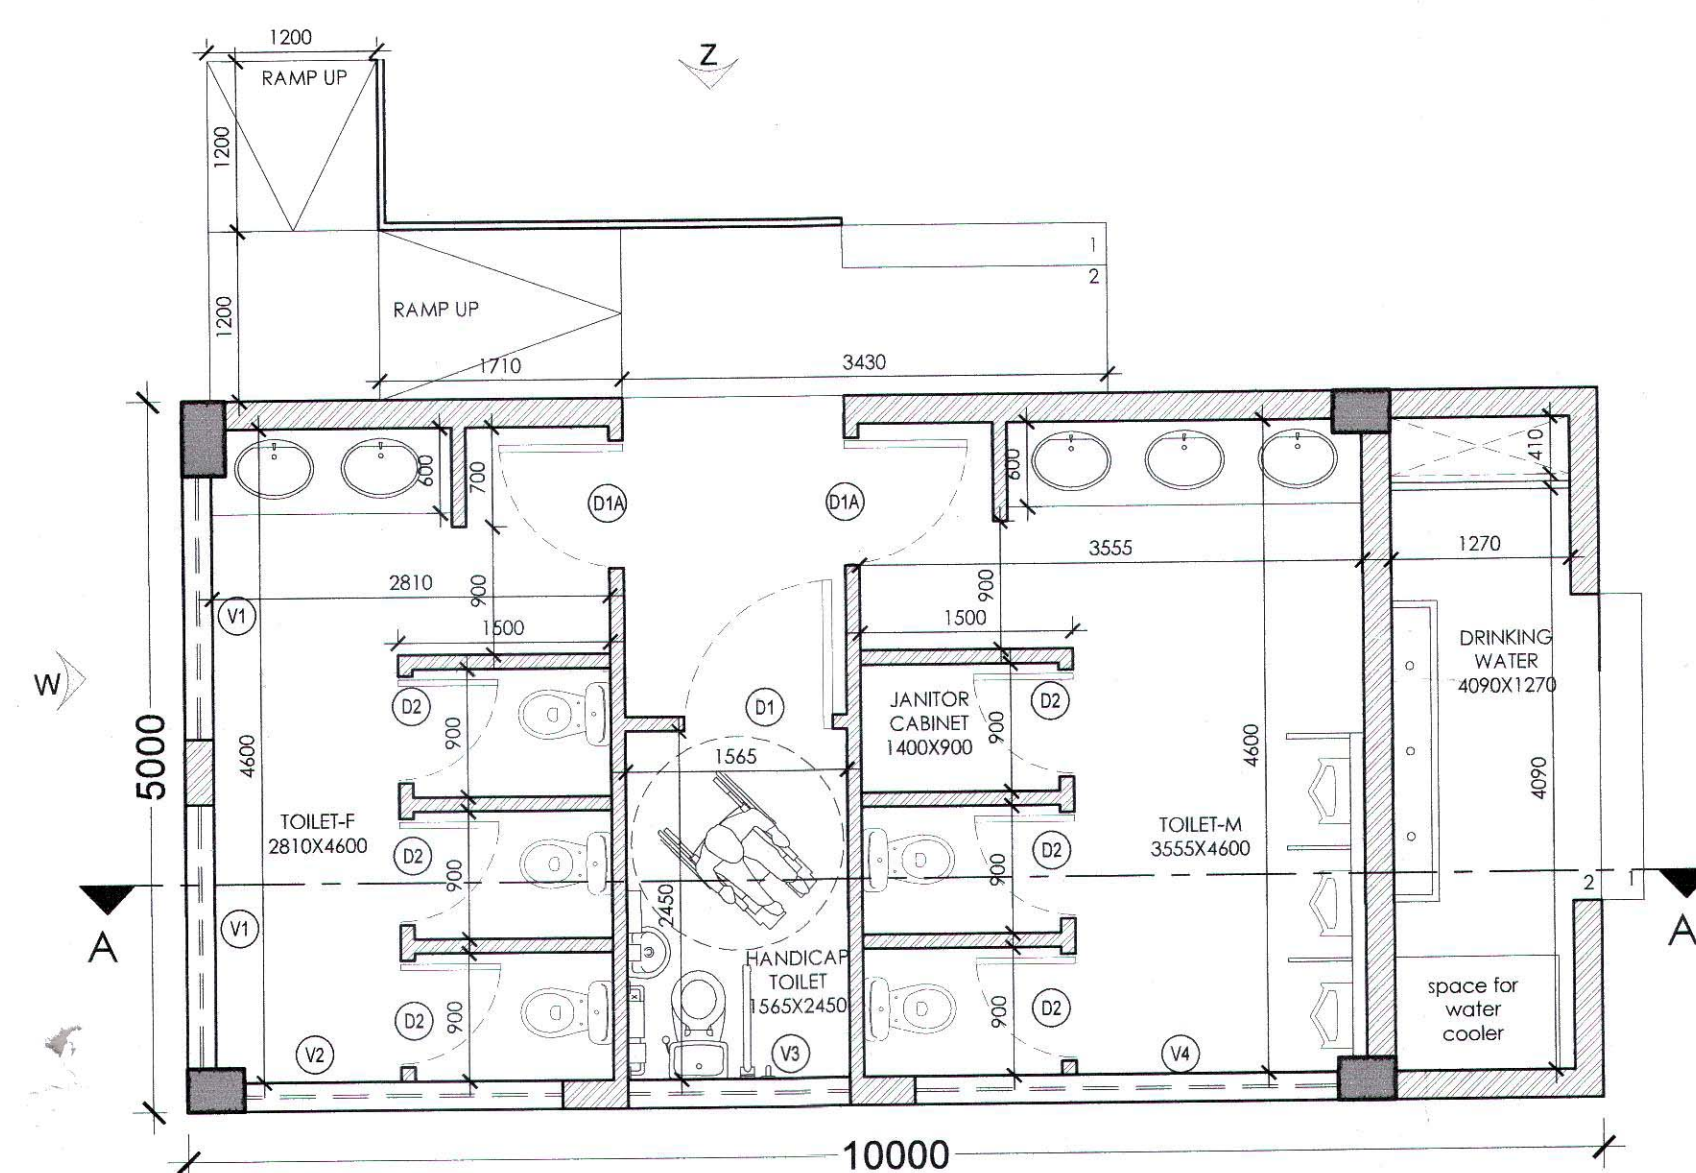

NAME	WIDTH	SILL	LINTEL
D1	1050	00	2100
D1A	900	00	2100
D2	750	00	2100
V1	1856	2100	2650
V2	2350	2100	2650
V3	1665	2100	2650
V4	2995	2100	2650
V5	1010	2100	2650

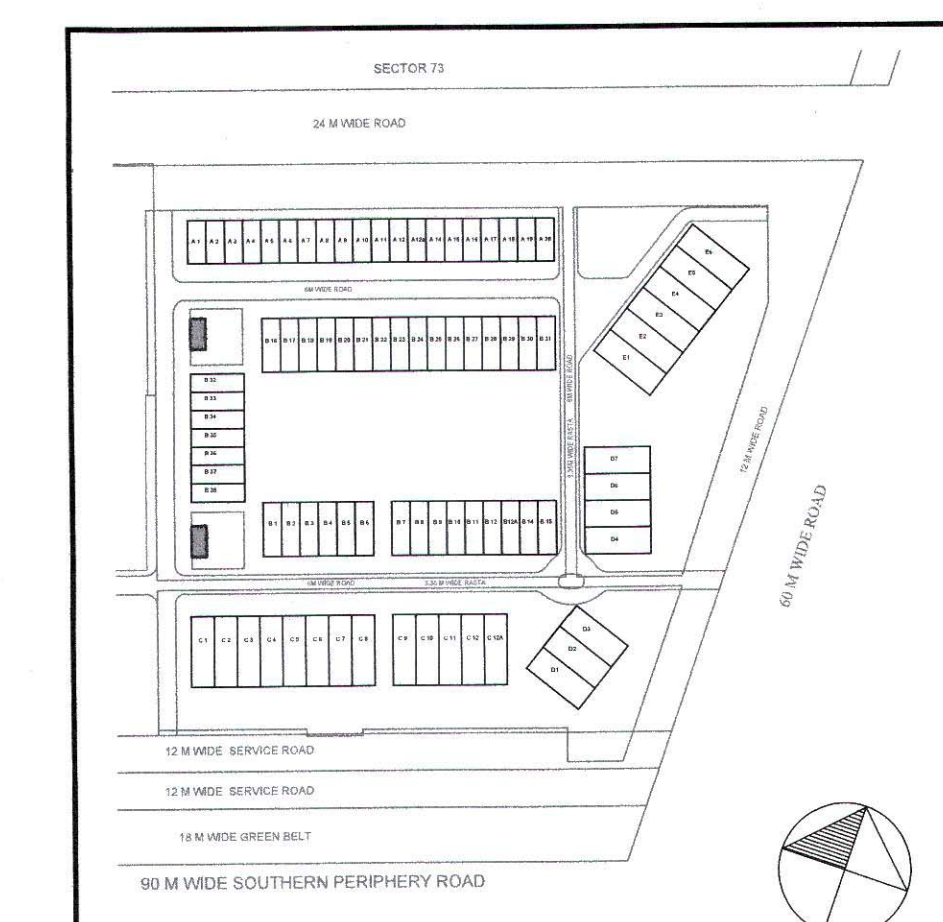

PRINCIPAL ARCHITECT:

ACPL Architecture Management Planning

ACPL Design Ltd

PROJECT:- LAYOUT PLAN OF COMMERCIAL PLOTTED COLONY ON THE LAND MEASURING 7.40625 ACRES FALLING UNDER VILLAGE BEGUMPUR KHATOLA, SECTOR-73, DISTRICT GURUGRAM BEING DEVELOPED BY CAPITAL HEIGHTS PVT. LTD.

AUTH. SIGN. ARCHITECT'S SIGN.

DRAWING TITLE: TOILET BLOCK _ PLOT OF (5.0x10.0) 50.00 SQMT,

DRAWING NO. T-101 SCALE: 1 : 100