

This is a "PROVISIONAL BUILDING PLAN" approved only for the purpose of inviting objections from the general public

Rakesh Bansal
ATP (HQ)

Secretary
BPAC

Member
BPAC

Member
BPAC

TO BE READ WITH THIS OFFICE
MEMO NO.:
DATED :

JD


PA

AD(HQ) Member BPAC

DD(HQ) Member BPAC

A.T.P.

24 M WIDE SERVICE ROAD

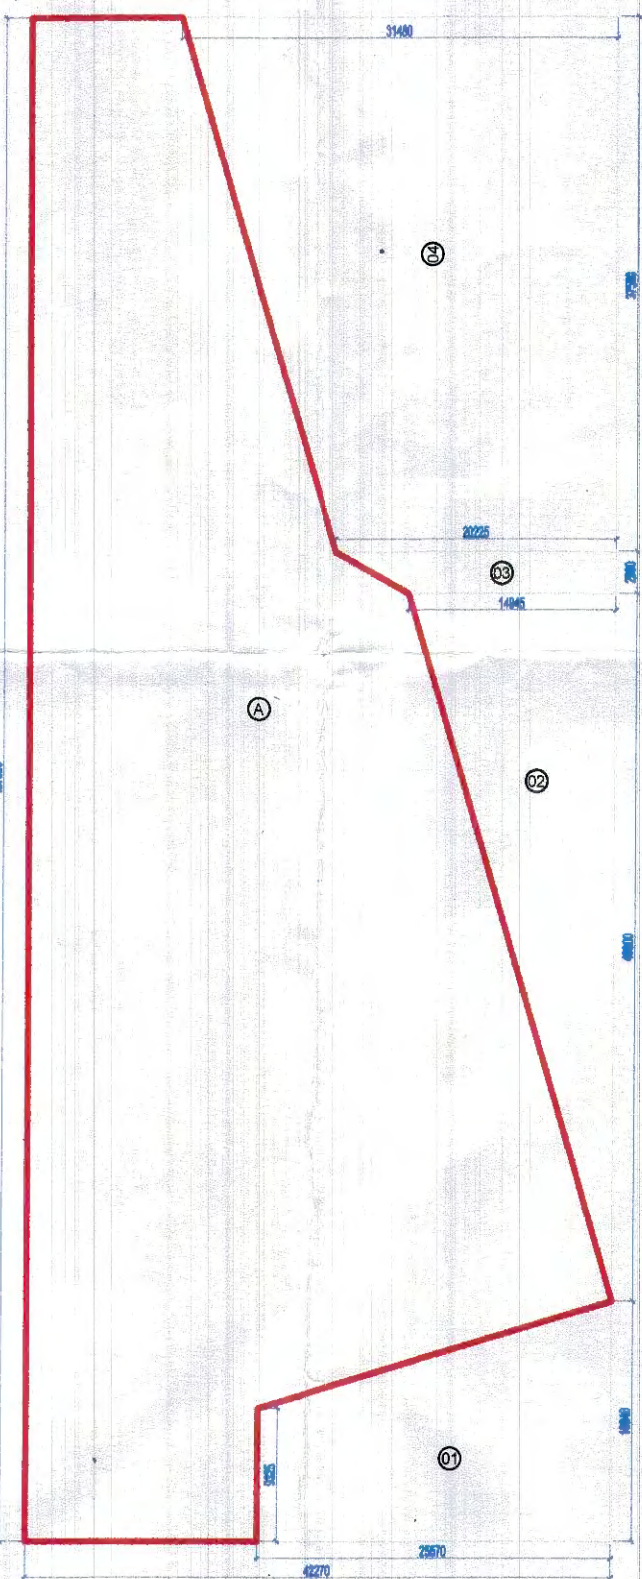

COVERED AREA OF BASEMENT FLOOR = A - (1 TO 4)
= 4535.571 - (334.52 + 334.52 + 372.878 + 52.403 + 971.537)
= 2804.233 SQM (SAY 87.63 ECS)
PROVIDED = 79

Checked and found ok for Public Health
(Internal) Service only subject to comments in
in forwarding letter No. SE(HQ).....DV.....

Superintending Engineer (HQ)

for Chief Engineer

for V.P. Department

SE (V)

CLIENT:

M/S MAPSKO BUILDERS PVT. LTD.

ARCHITECT:



GIAN P. MATHUR AND ASSOCIATES (P) LTD.
C - 55, East Of Kailash, New Delhi-110065
T : 46599599 | F 46599512
E : info@gpindia.com | W : www.gpindia.com

PROJECT:

REVISED & PROPOSED BUILDING PLAN FOR RESIDENTIAL GROUP HOUSING
COLONY MEASURING 16.369 ACRE (LICENSE NO. 38 of 2012) IN SECTOR -78,79
GURGAON DEVELOPED BY M/S MAPSKO BUILDERS PVT. LTD.

DRAWING TITLE:

BASEMENT PLAN
WITH AREA CALCULATION

D.N.-MV-EX-AR-03

ARCHITECT'S SIGN

OWNER'S SIGN

SCALE:- 1:500

DATE:- 01-03-22

DRAWN BY:- ALI

CHECK BY:- NAMITA

GIAN P. MATHUR
ARCHITECT
B. Arch., M.C.A. I.I.A.
CA No. 80/5769

Director