



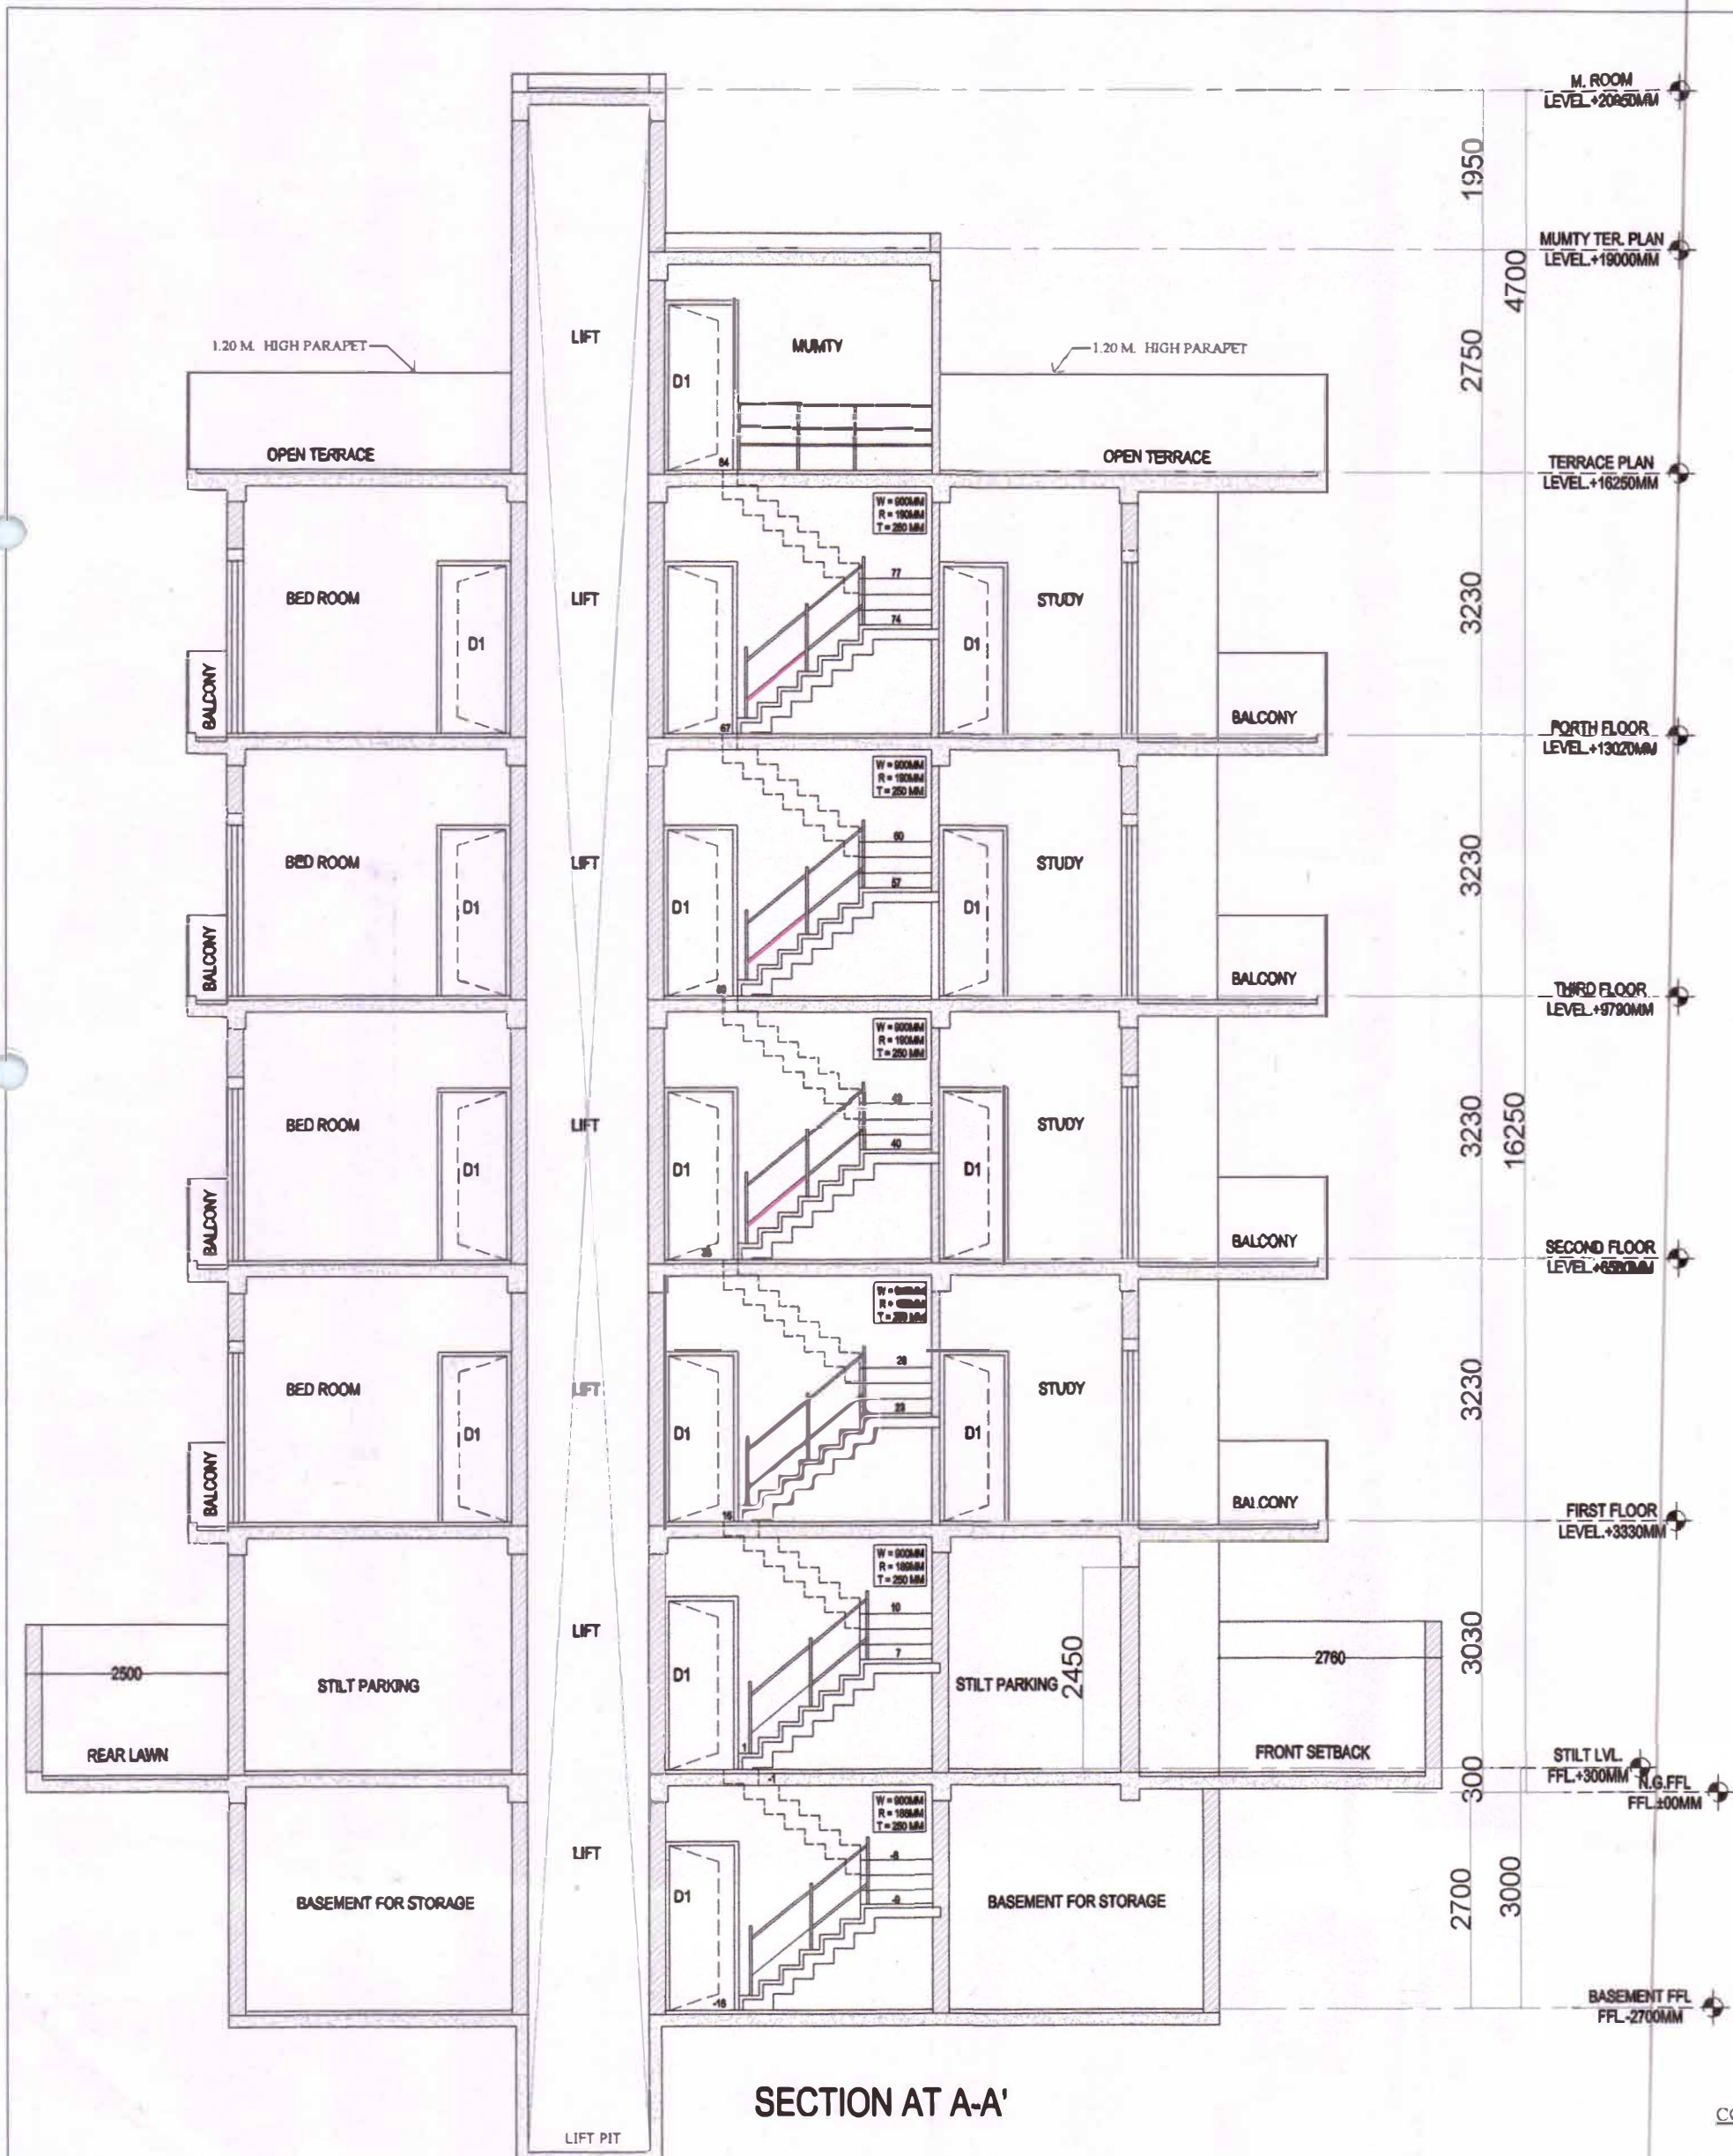


SECTION AT A-A'

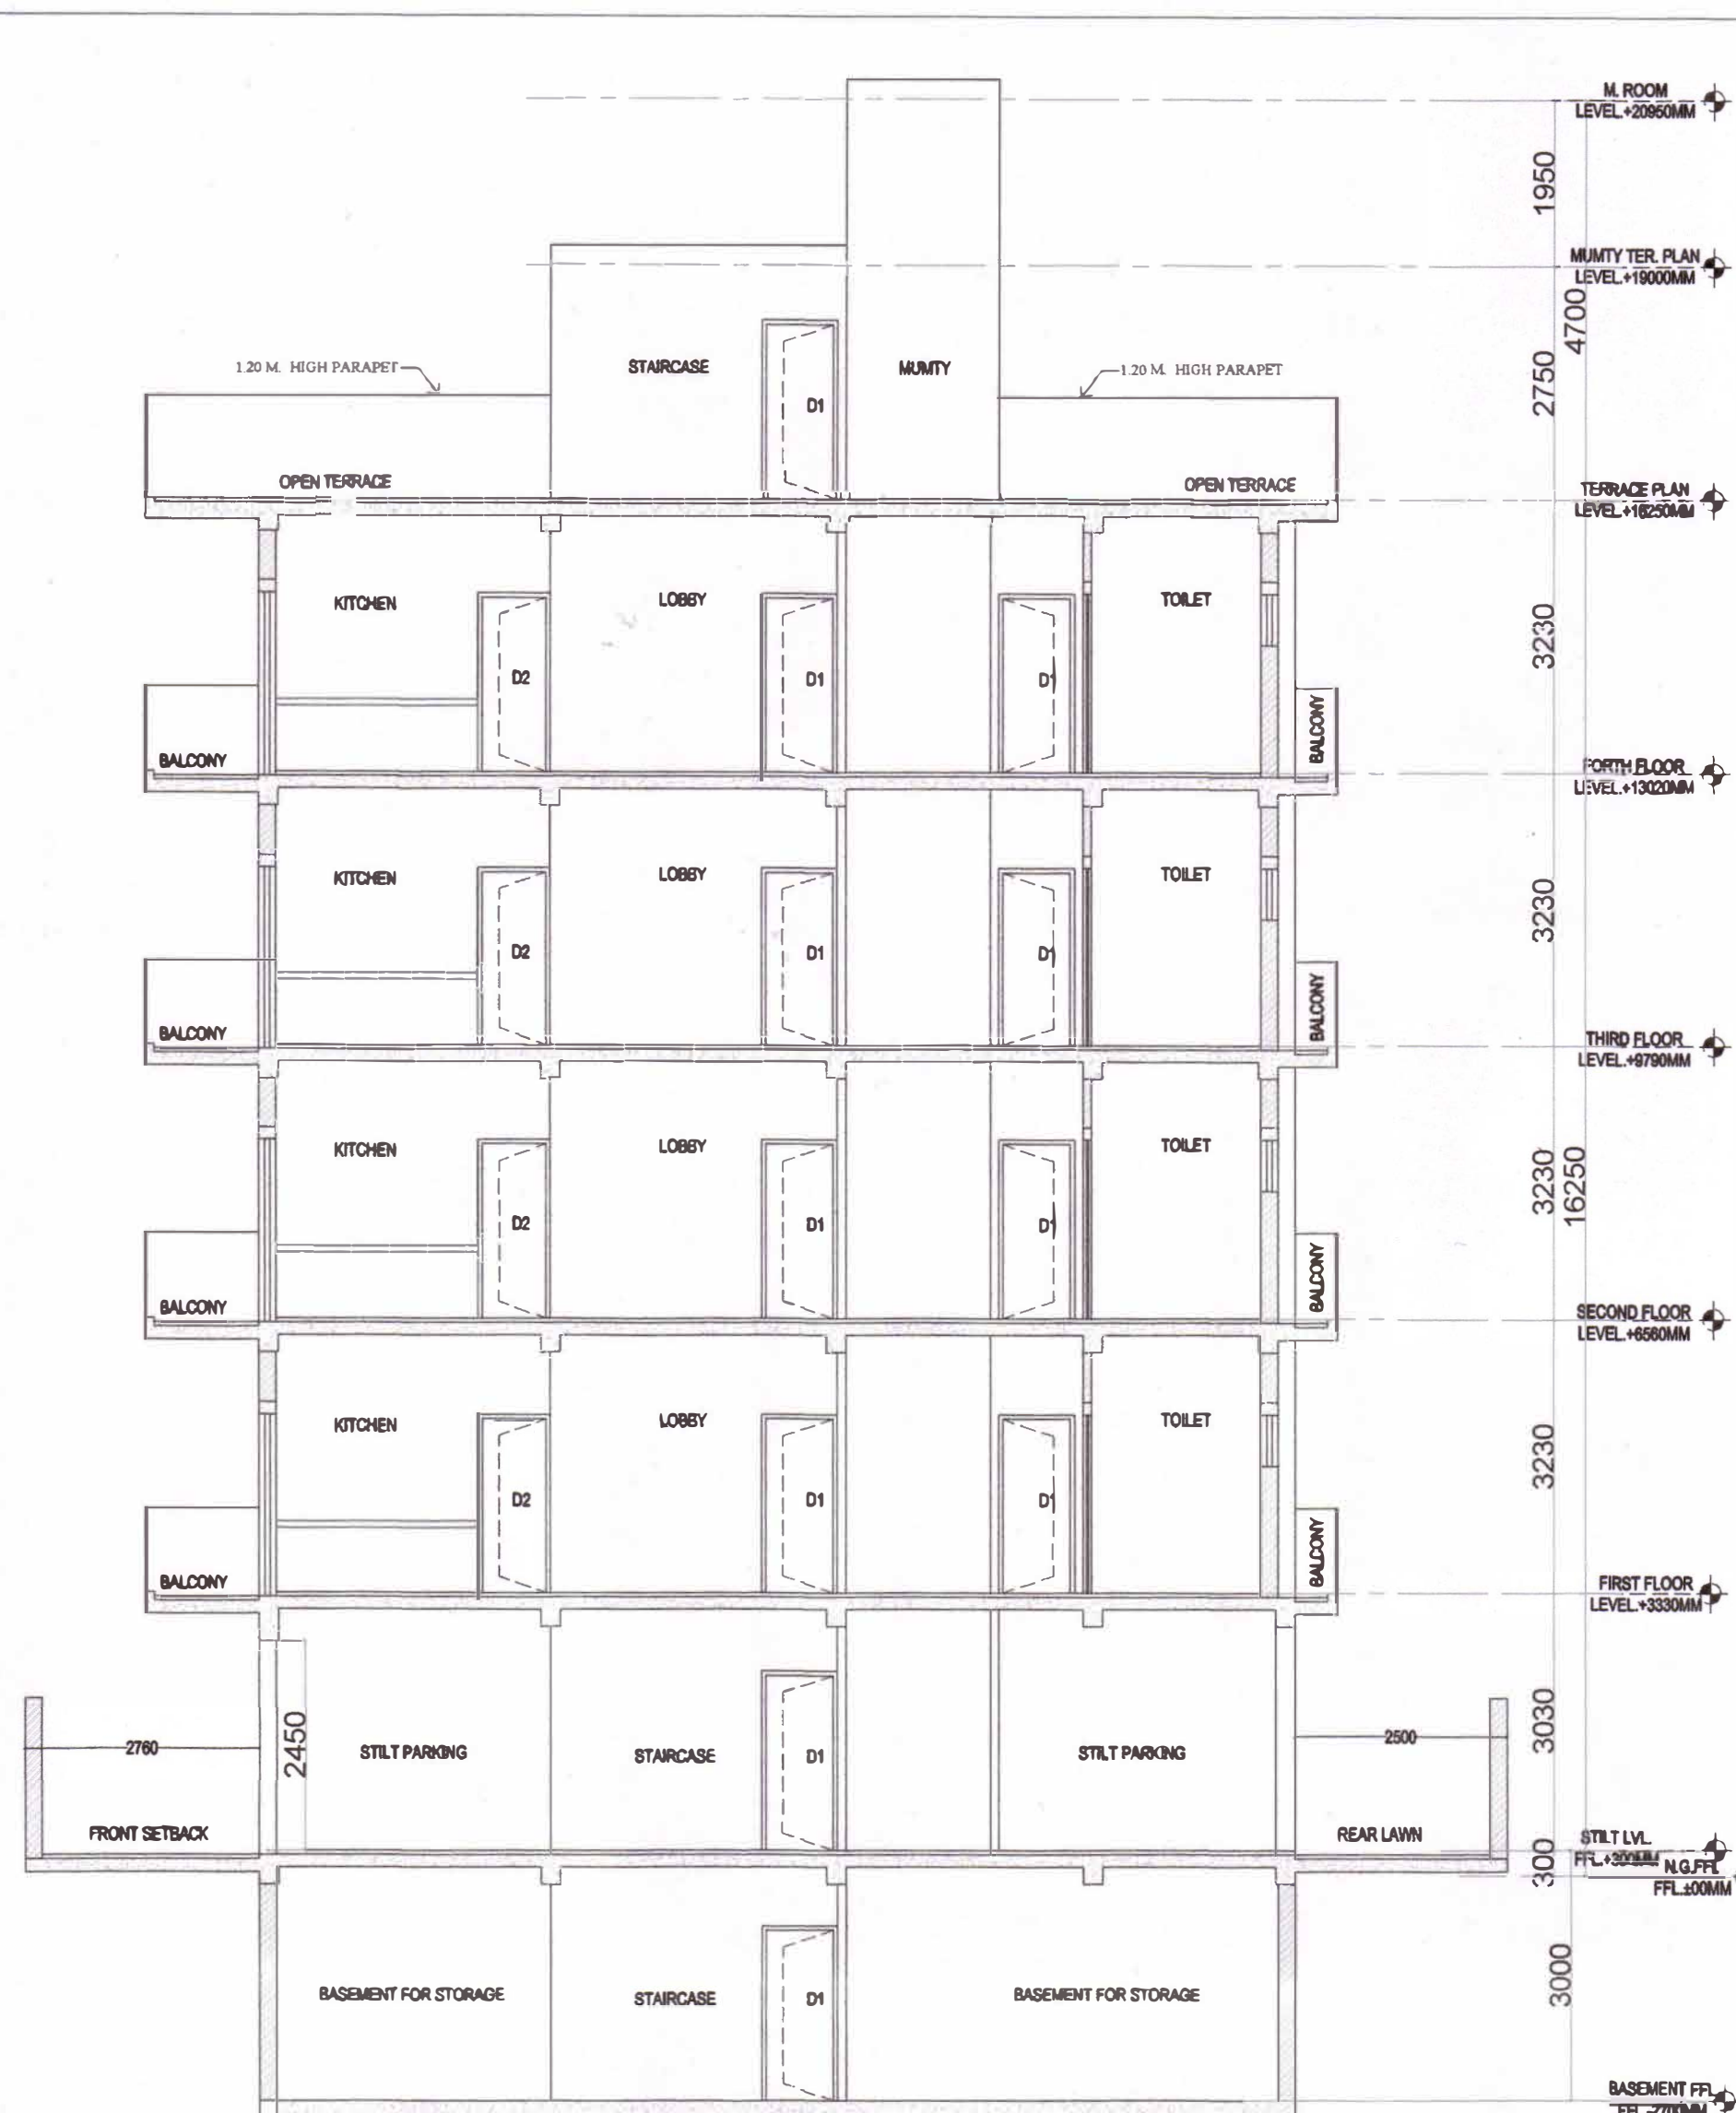

SECTION B-B'



FRONT ELEVATION

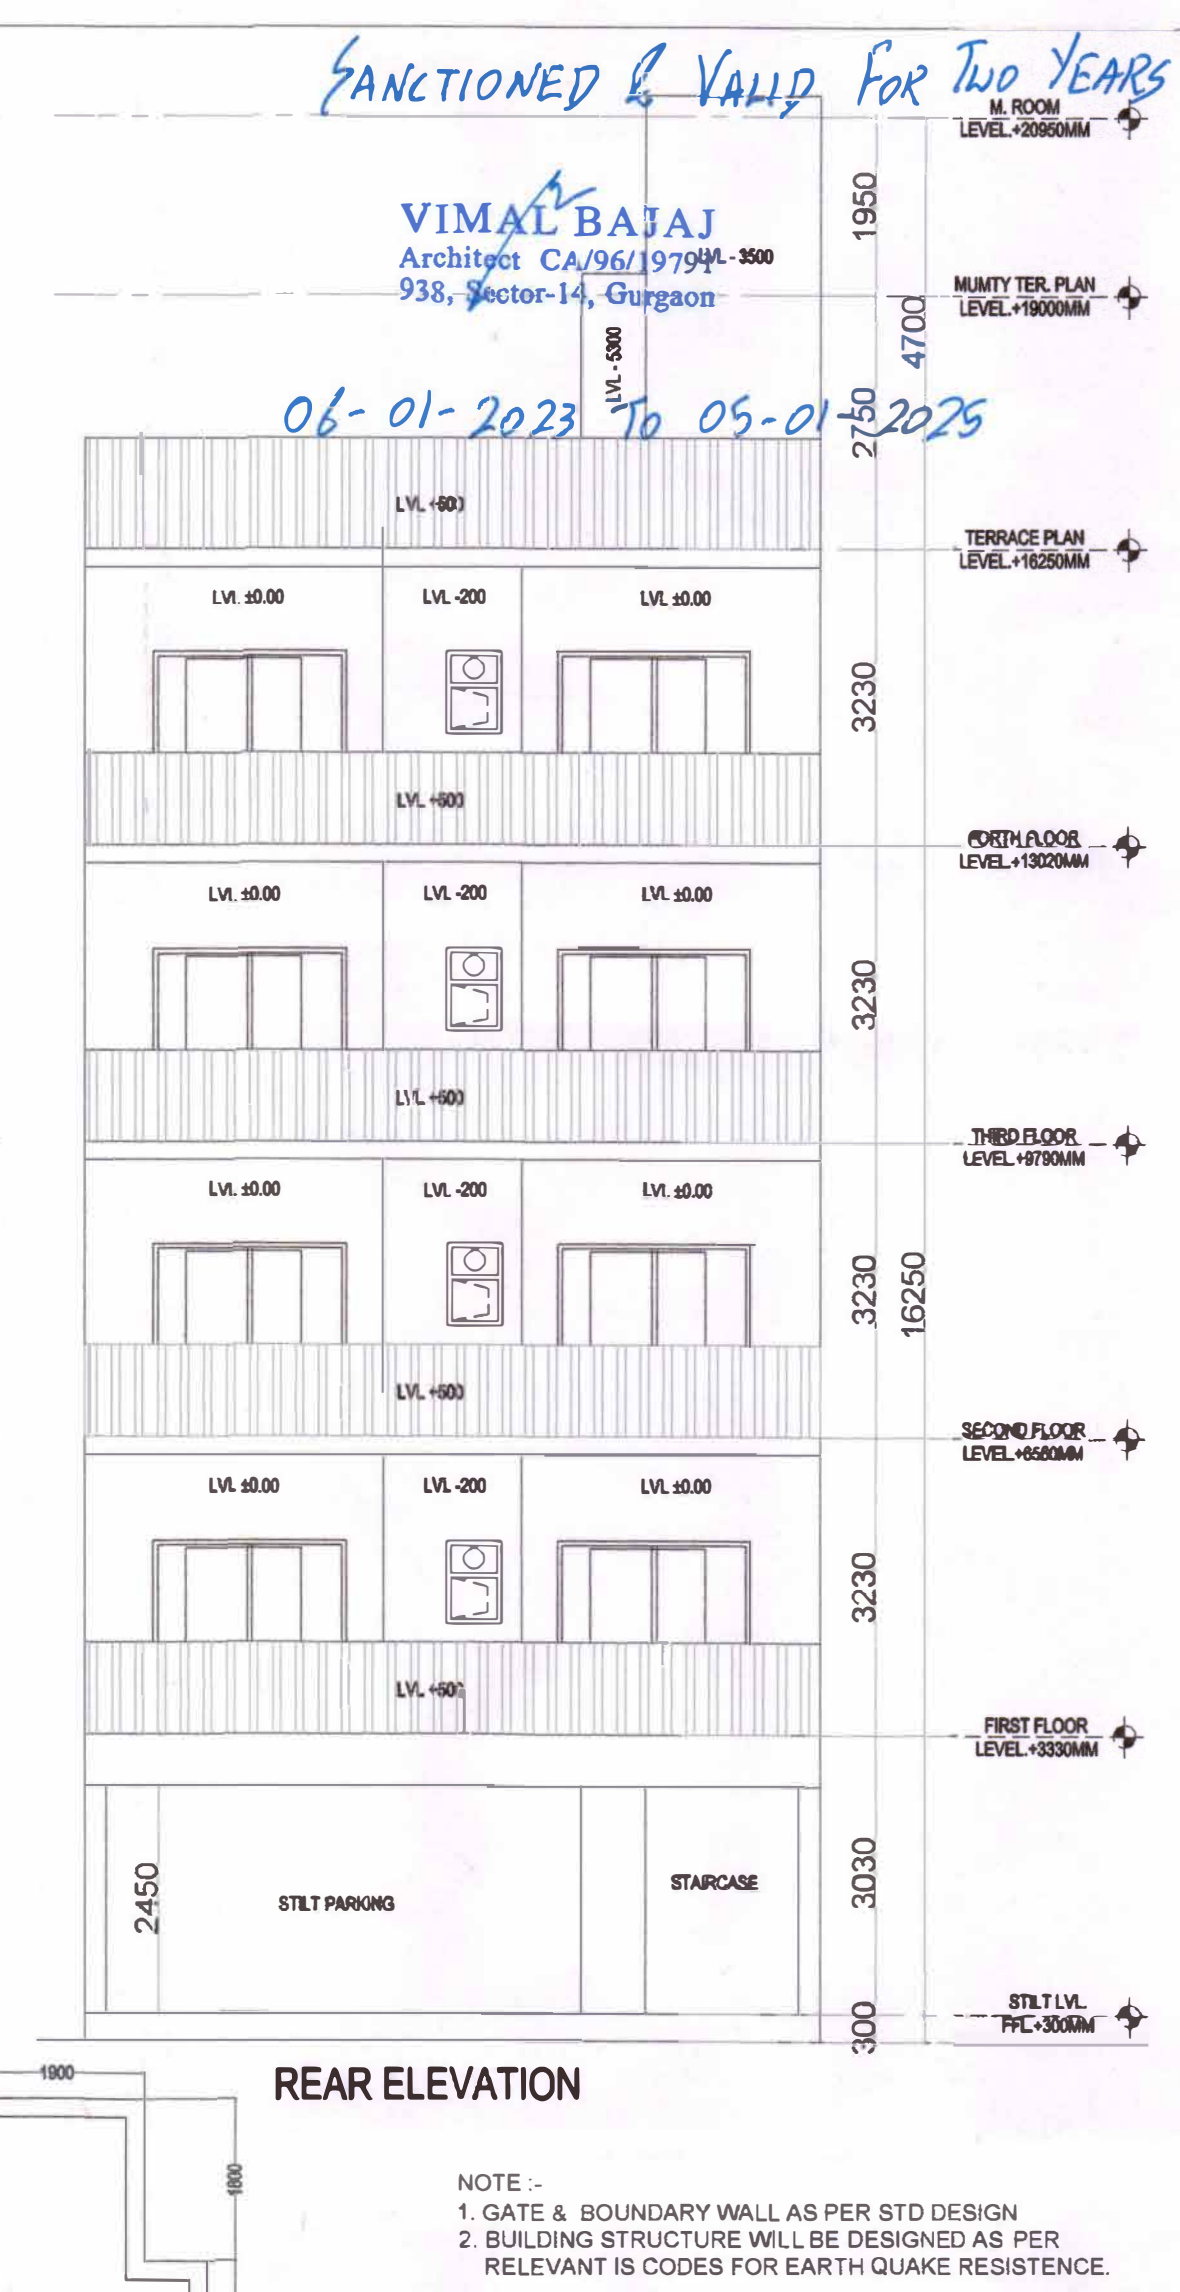

REAR ELEVATION


- NOTE :-
1. GATE & BOUNDARY WALL AS PER STD DESIGN
 2. BUILDING STRUCTURE WILL BE DESIGNED AS PER RELEVANT IS CODES FOR EARTH QUAKE RESISTANCE.
 3. ALL DIMENSIONS ARE IN MILLIMETERS

DETAIL OF JOINERY:-


S.D. = 2.10 X 2.50 M.
D1 = 0.90 X 2.10 M.
D2 = 0.85 X 2.10 M.
D3 = 0.75 X 2.10 M.
W/PV = 1.20 X 1.50 M.
V/PV = 0.75 X 1.50 M.

CONSTRUCTION DETAILS:-


1. THE COLUMNS (RECTANGULAR) OR COLUMNS (D, SHAPED) SHALL BE SYMMETRICAL ABOUT CENTER LINES.
2. NOT MORE THAN 50% OF BARS SHALL BE LAPPED AT ANY SECTION. LAP LENGTH BY LONGITUDINAL BARS IN COLUMNS SHALL BE EQUAL TO DEVELOPMENT LENGTH IN TENSION.
3. ALL CONSTRUCTION WORKS SHALL BE CARRIED OUT ACCORDING TO C.P.W.D. SPECIFICATIONS, 1964 (VOL. I TO VOL. -V) WITH CORRECTION SLIPS AND IS-456-2000.
4. DETAILING OF REINFORCEMENT SHALL BE ACCORDING TO SP-34:1987, IS-456:2000, IS-13920:1993
5. GATE & BOUNDARY WALL AS STD. DESIGN

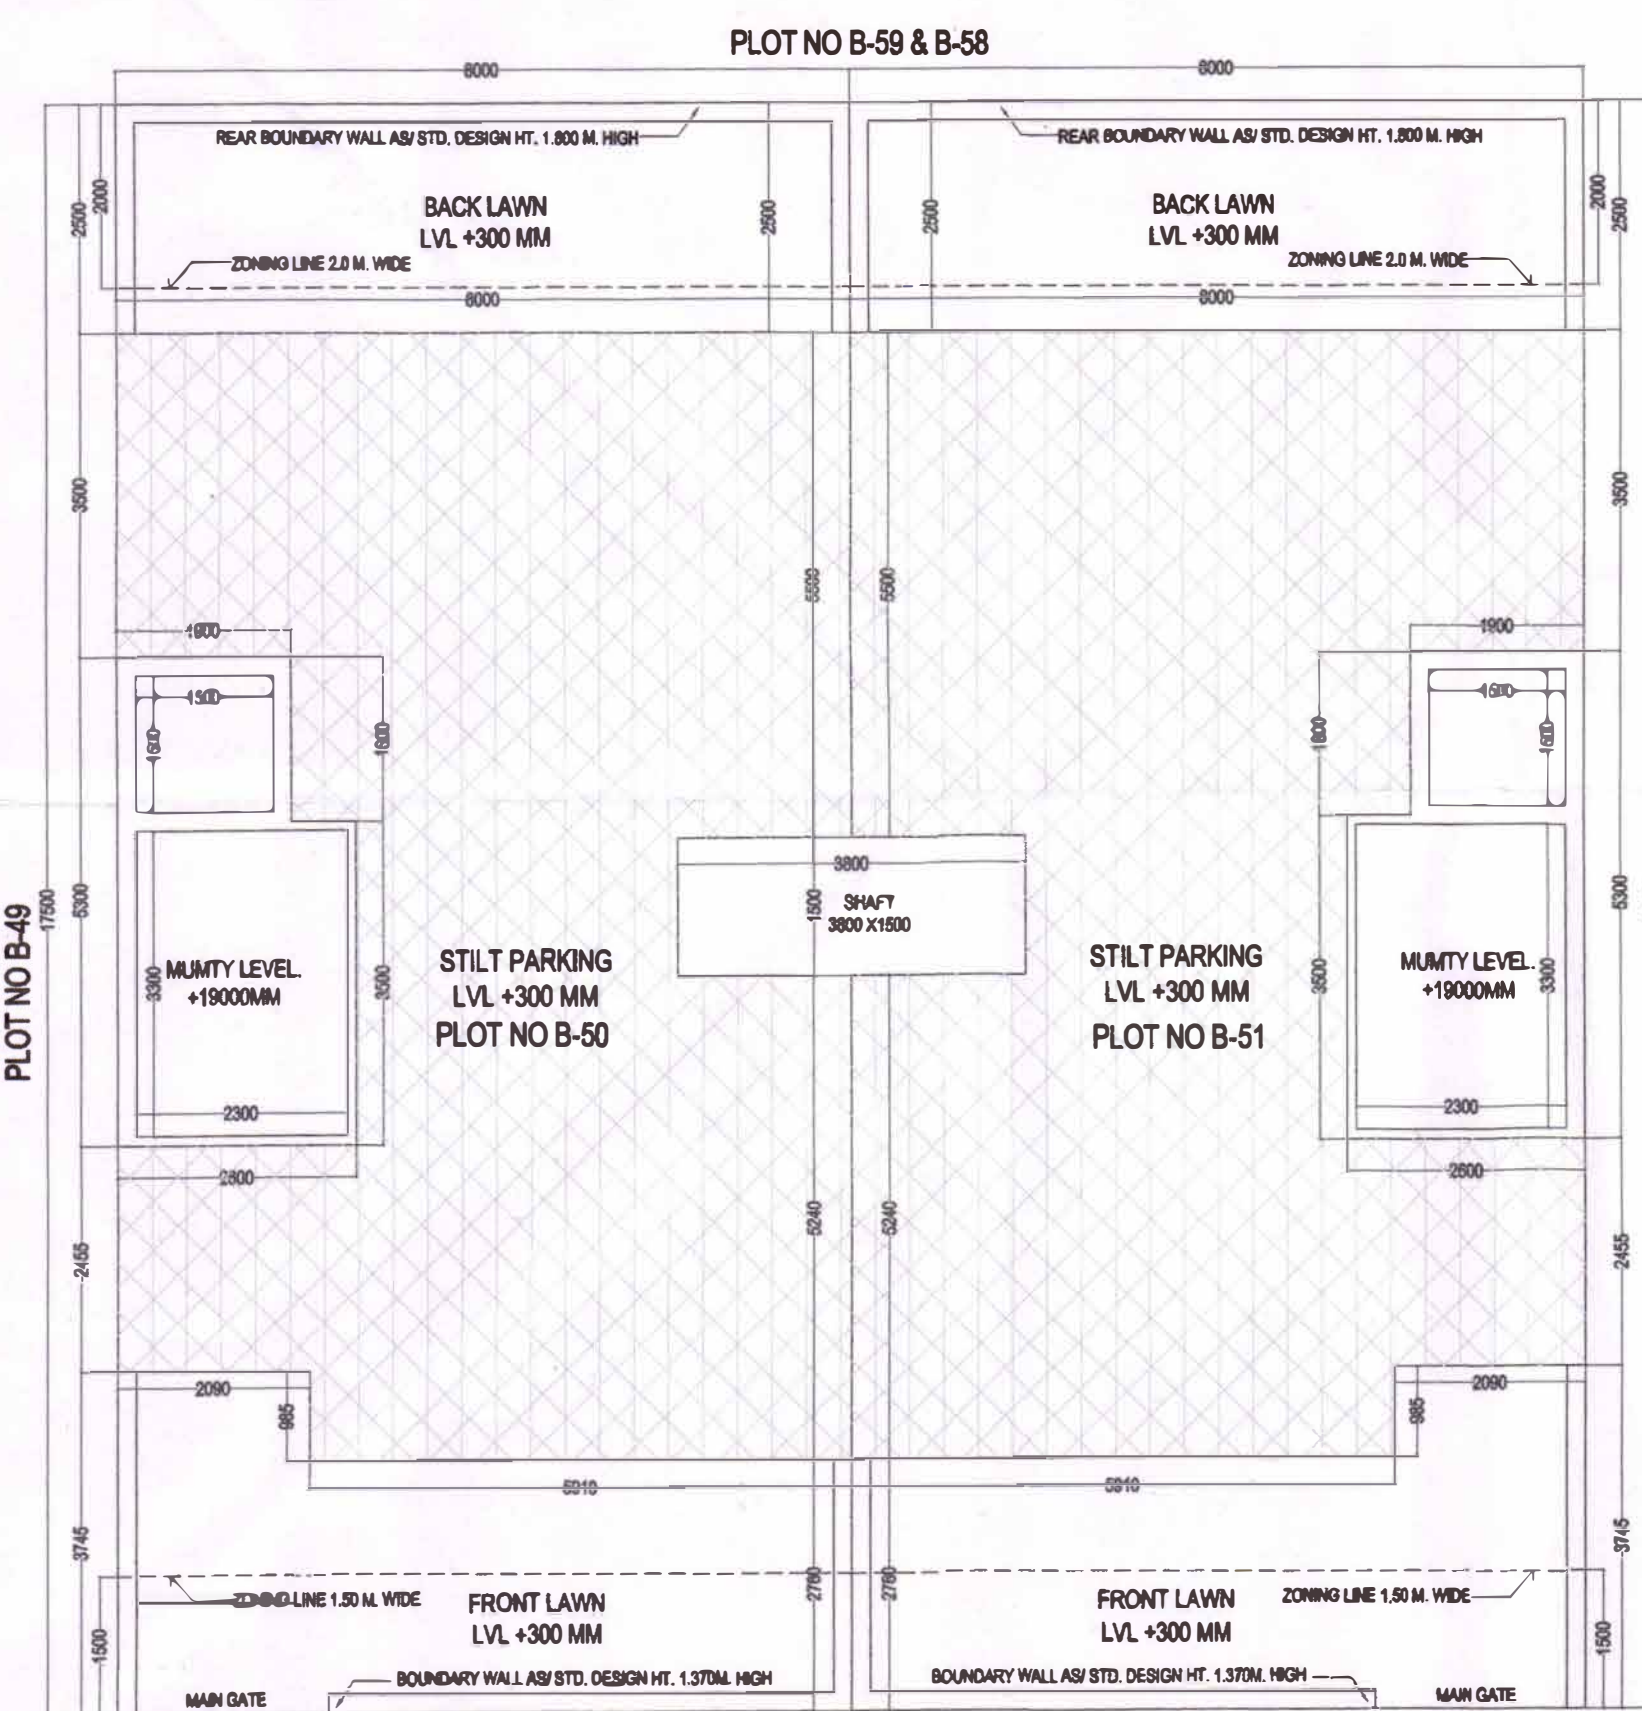


ROAD 9.00 M. WIDE
SCALE:- 1: 100 SITE PLAN

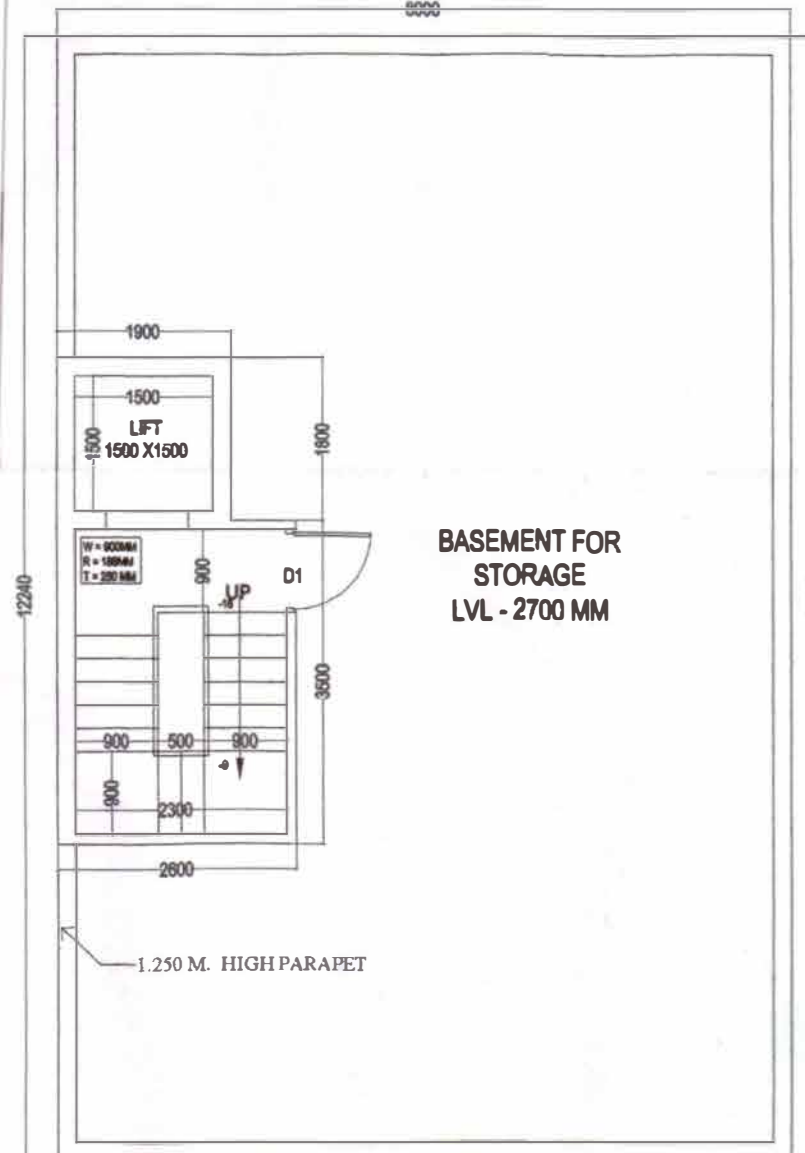

BASEMENT PLAN

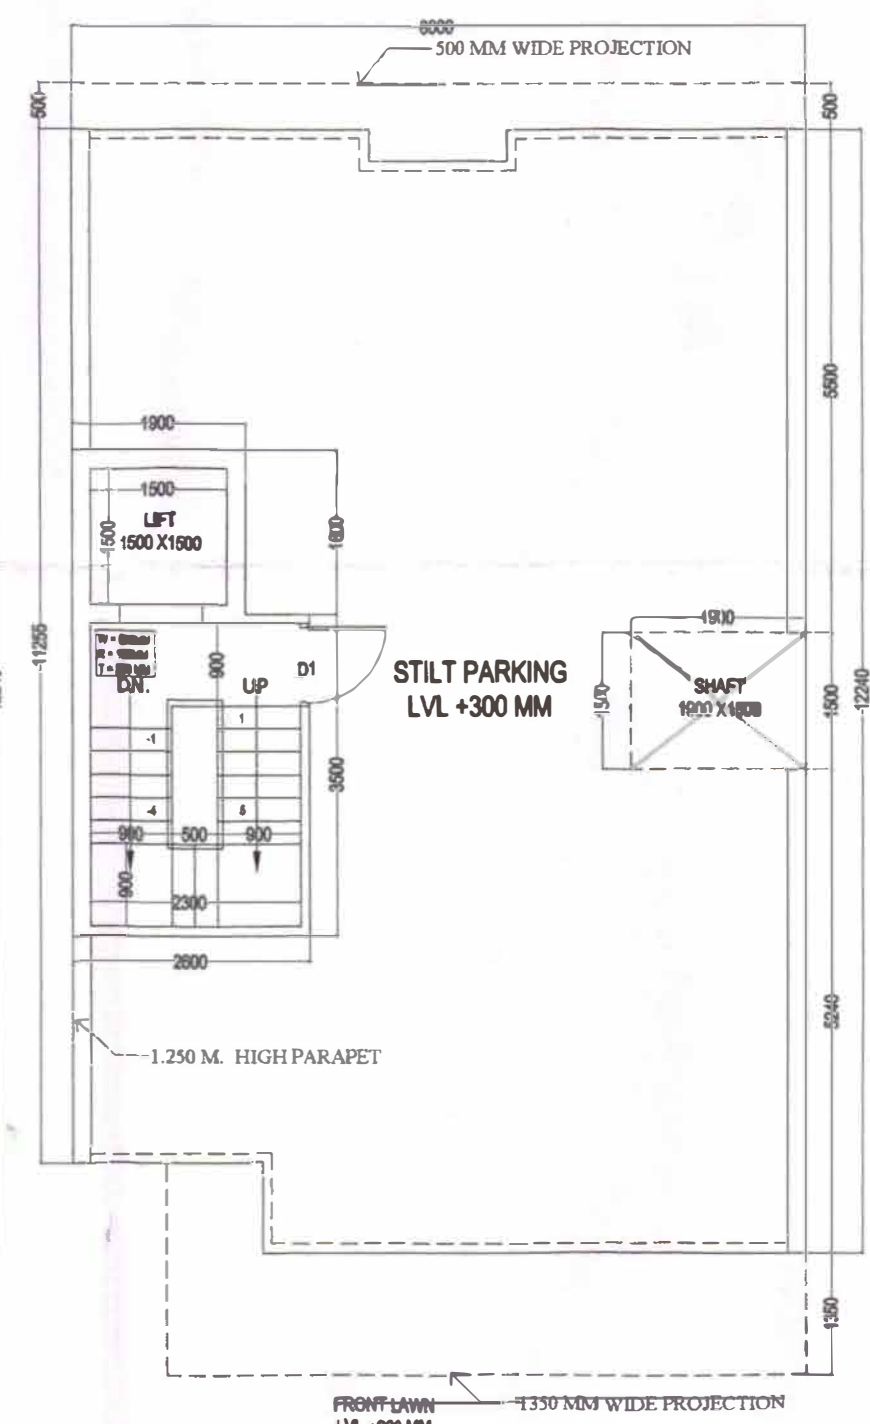

STILT FLOOR PLAN

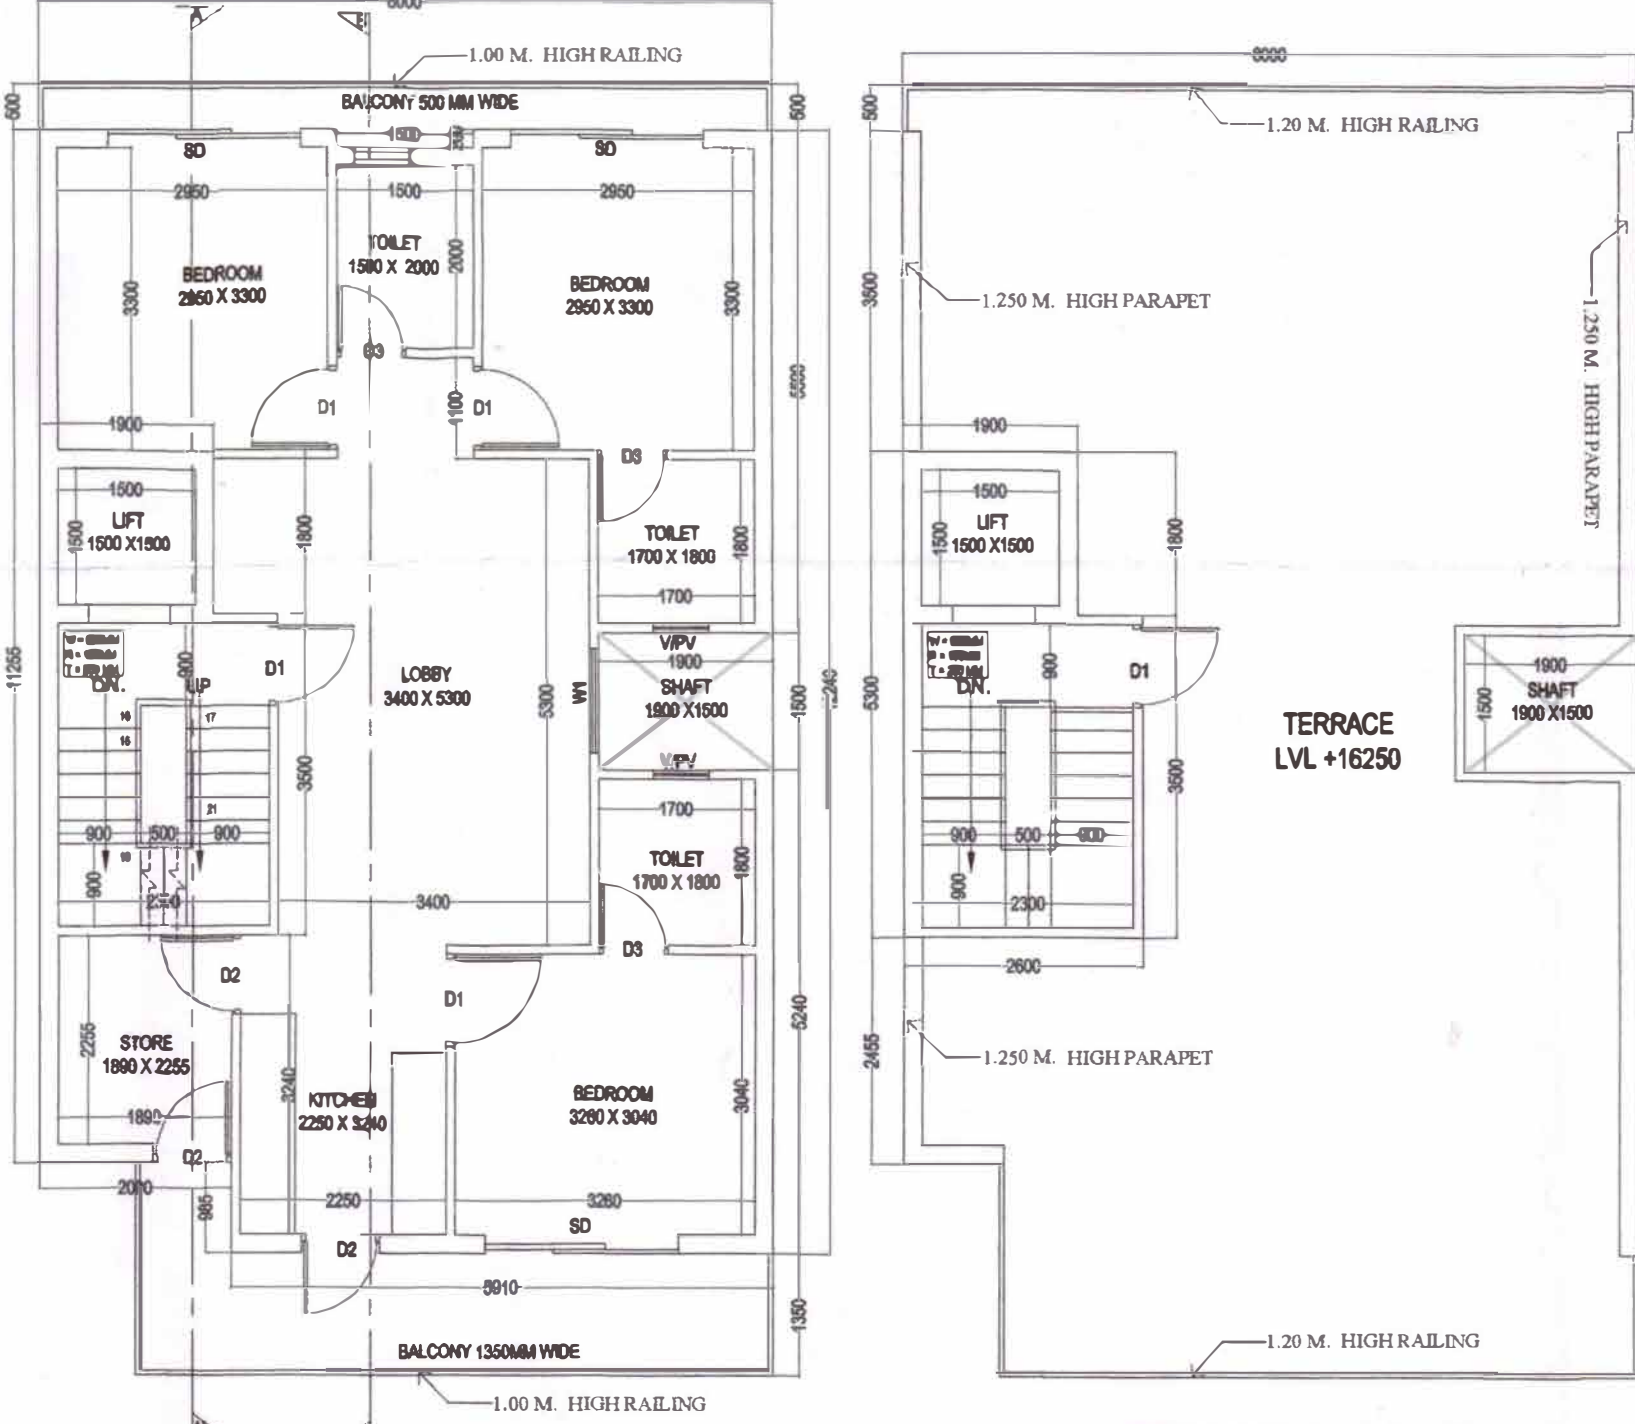

TERRACE FLOOR PLAN

TYPICAL FLOOR PLAN
(FIRST, SECOND, THIRD AND FOURTH FLOOR PLAN)

NOTE:- PLOT NO.B-51 IS MIRROR DRAWING OF B-50

REVISD BUILDING PLAN FOR AFFORDABLE RESIDENTIAL
PLOT NO :- B-50 & B-51 (LICENCE NO
75 OF 2021 DATED 24.08.2021 SECTOR 83 IN GURUGRAM, BEING
DEVELOPED BY DIVERSE DEVELOPERS LLP

SCALE:- 1 : 50

OWNER SIGN.

Santosh Yadav
(M.Tech Civil-Structure Eng)

ENGINEER SIGN.

VIMAL BAJAJ
Architect CA/96/19791
938, Sector-14, Gurgaon

ARCHITECT SIGN.