

[illegible]

AECOM

A-197, Sector-63
Noida 201301
Uttar Pradesh, India

T: +91 120 4049000
F: +91 120 4049001
www.aecom.com

CBM *Engineers India*
STRUCTURAL CONSULTANTS S:
FF 1 TO 12, Sun Endave Karielburg,
wadodan-390018,
Ph. 0285-2481835
Email:ksunhu@seecg.com
Website : www.cbmingrains.com

PROJECT CONSULTANTS:

DESIGN AND DEVELOPMENT ATELIER
B-99, SUSHANT LOK - 1
GURGAON, HARYANA - 122 001
PHONE - +011 91 0124 4040076



1. ALL DOCUMENTS ARE TO BE COLORED UNLESS OTHERWISE NOTED.
2. IN ORDER TO GET THE COLORED PLOT THIS DRAWING.

OWNERS SEAL & SIGNATURE	DAVIS LANDMARKS, LLC For Oasis Building, P.O. Ltd  Michael Signatory
ARCHITECT'S SEAL & SIGNATURE	

DEWITT ARORA
CA/19/25184

DATE: 09-05-2017	SCALE: 1:300
DRAWING TITLE: SECOND LEVEL BASEMENT PLAN	
DRAWING NO.: 88A/GFA/BP/102	REV.: R1

A.D.F.O. (HQ)
DFS PKL
Member B.P.C.

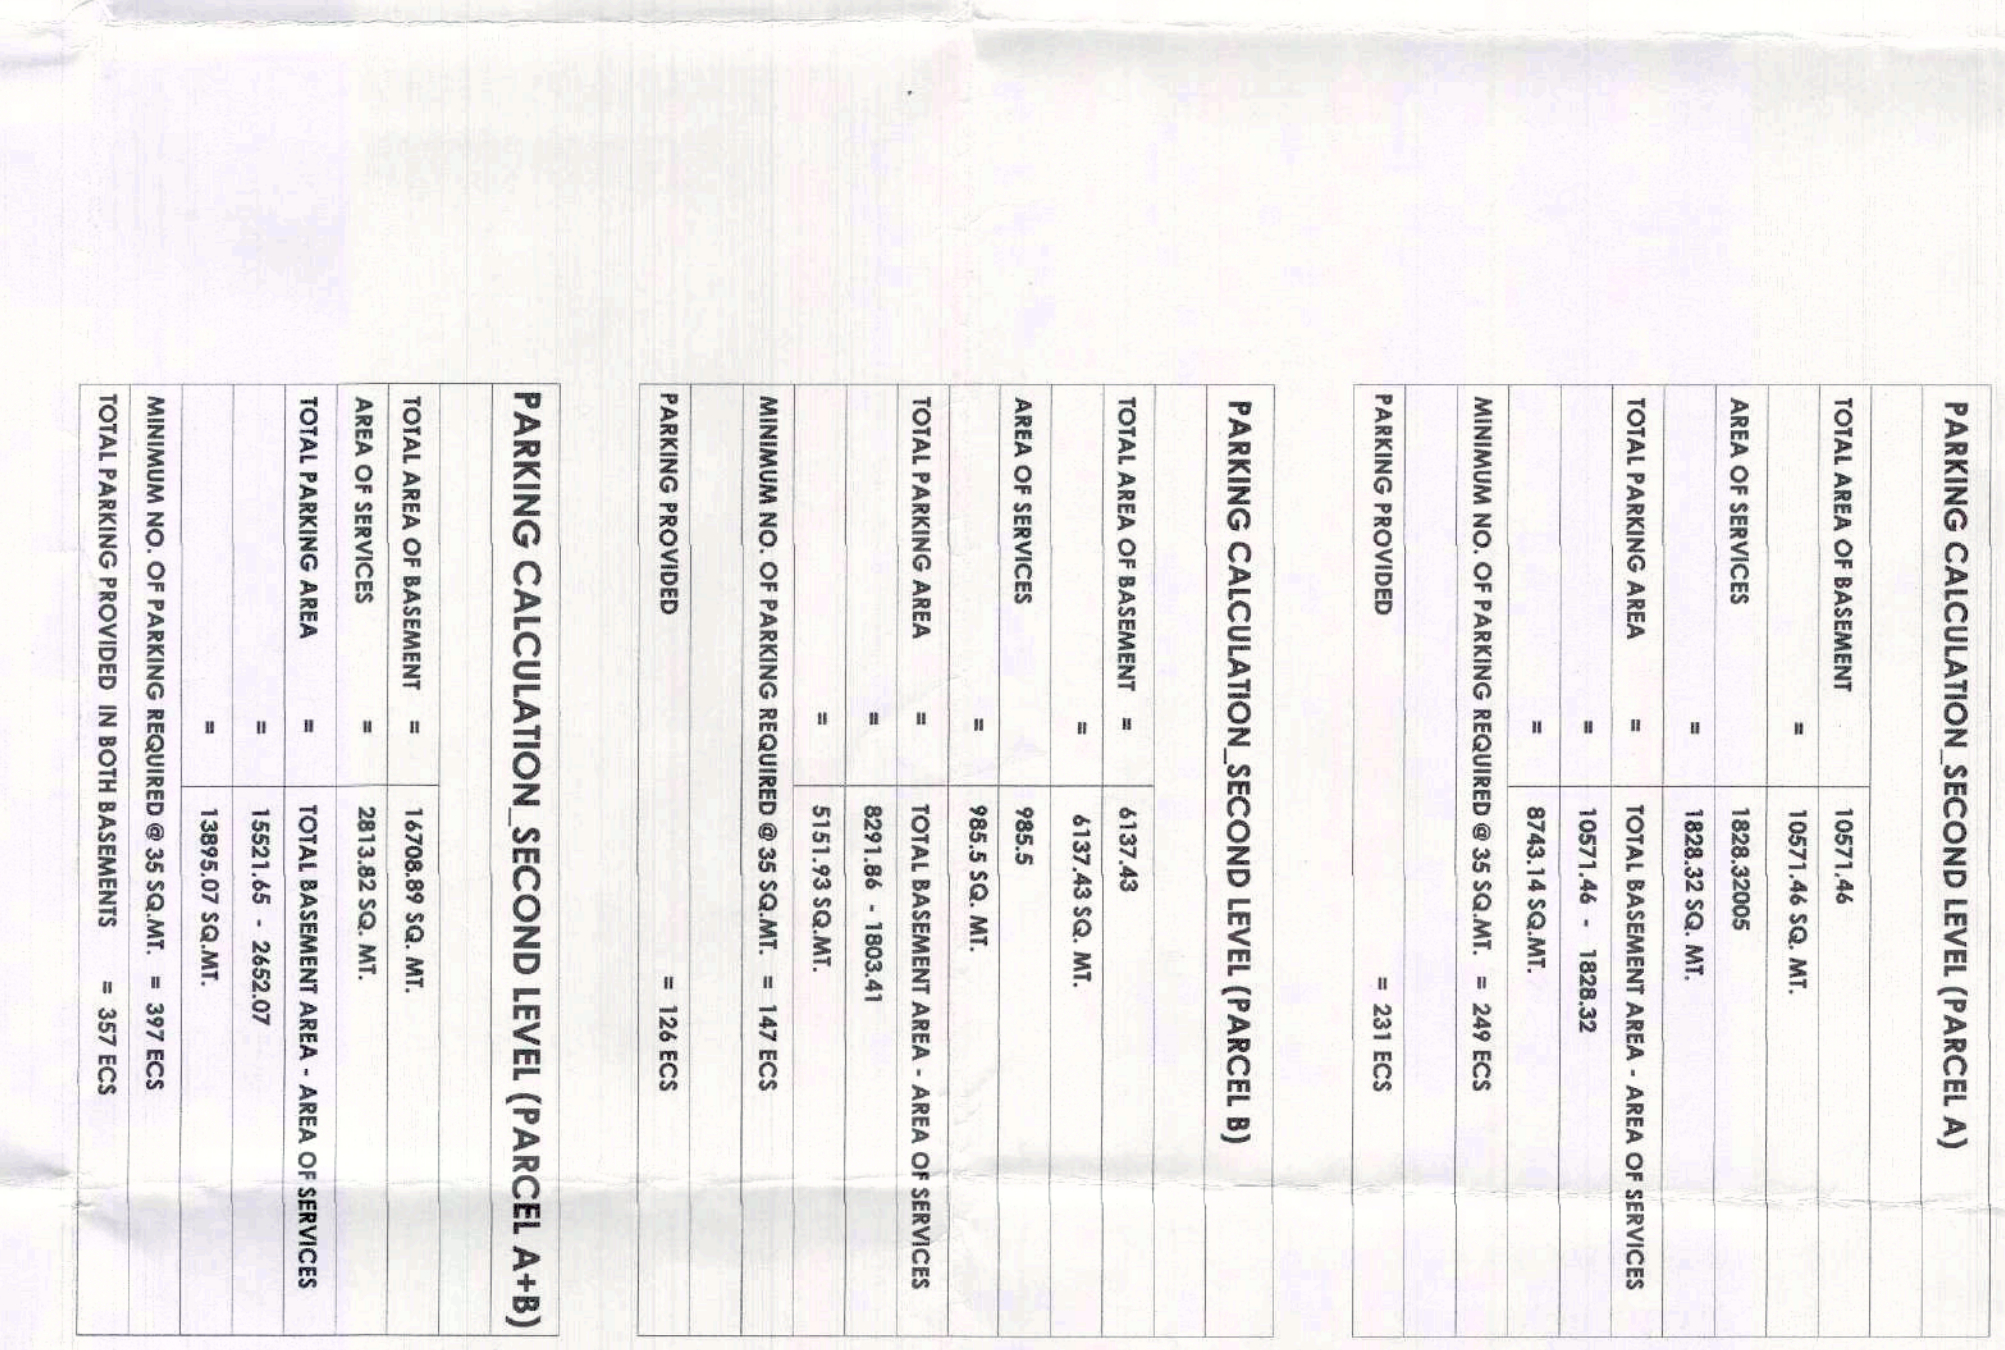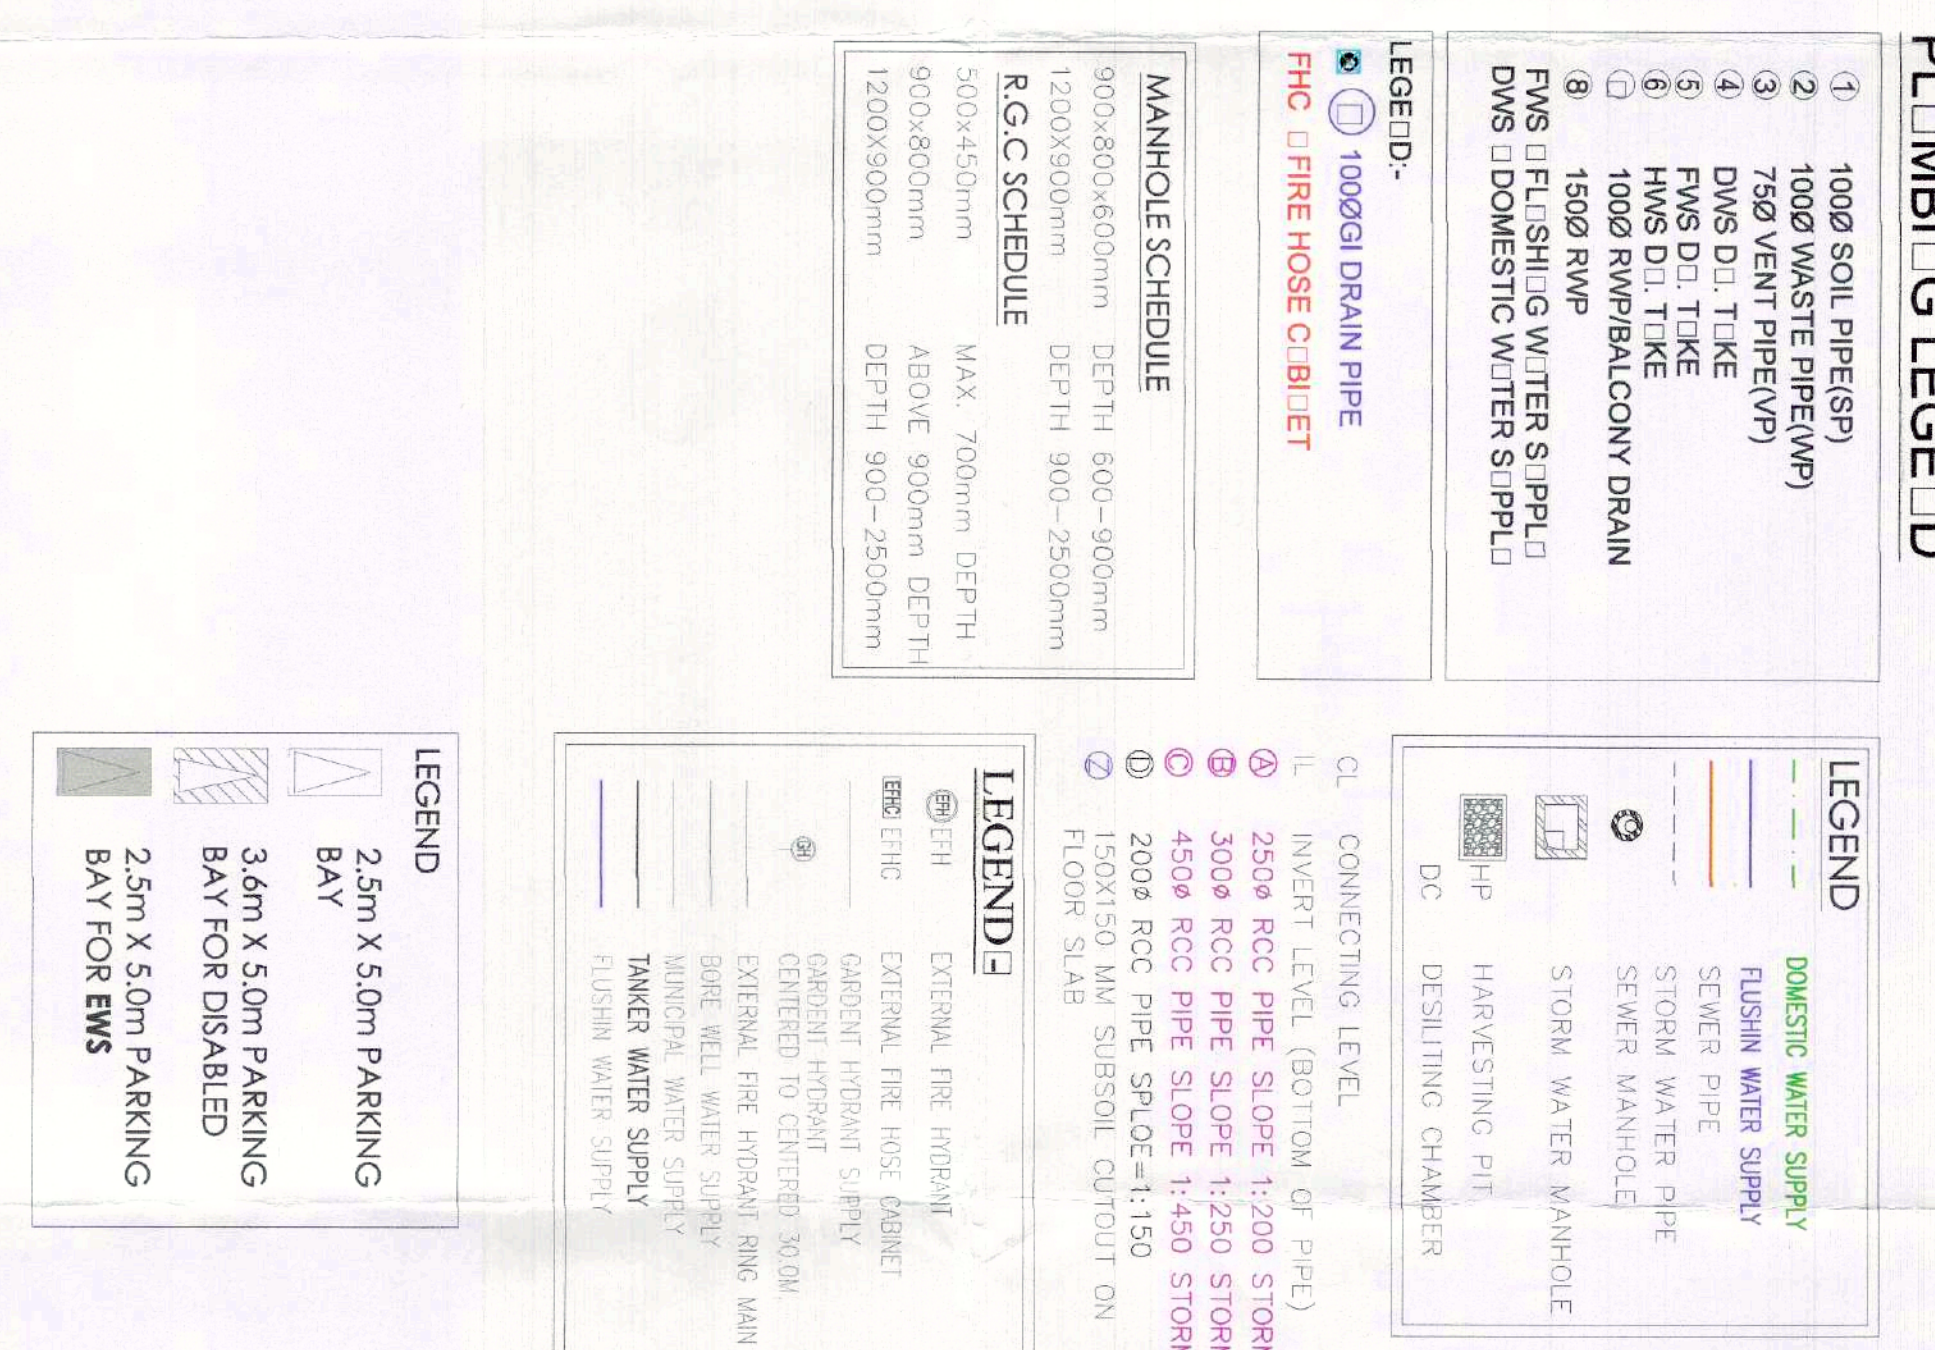

SECOND LEVEL BASEMENT PLAN