



TOWER-05

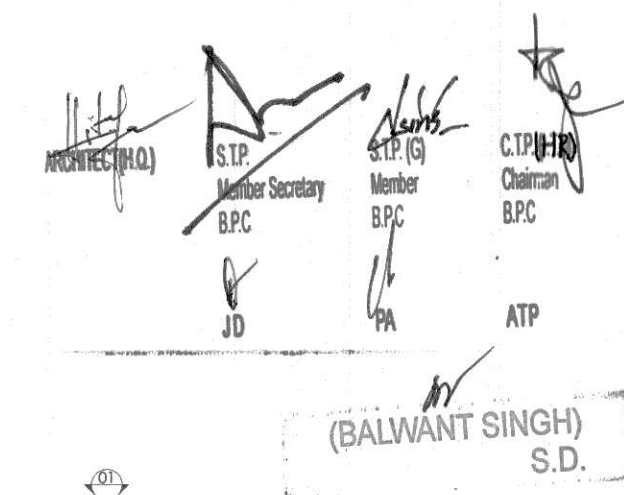

DOOR / WINDOW SCHEDULE	SL.NO.	TYPE	WIDTH	HEIGHT	FINISHED	UNTEL LVL	CILL LVL	DESCRIPTION
1	D01	1050	2250	+2250	-	-	-	FLUSH DOOR
2	D02	800	2250	+2250	-	-	-	FLUSH DOOR
3	D03	750	2250	+2250	-	-	-	FLUSH DOOR
4	D04	825	2250	+2250	-	-	-	FLUSH DOOR
5	D05	600	2250	+2250	-	-	-	FLUSH DOOR
6	D06	1200	2250	+2250	-	-	-	FLUSH DOOR
7	D07	1000	2400	+2400	-	-	-	FLUSH DOOR
8	D08	800	2400	+2400	-	-	-	FLUSH DOOR
9	FD01	1100	2100	+2100	-	-	-	FIRE DOOR
10	FD02	1800	2400	+2400	-	-	-	FIRE DOOR
11	FD03	1200	1200	+2400	-	-	-	FIRE DOOR
12	FD04	750	1200	+2400	-	-	-	FIRE DOOR
13	DW01	2250	2400	+2400	-	-	-	DOOR CUM WINDOW
14	DW02	1400	2400	+2400	-	-	-	DOOR CUM WINDOW
15	DW03	2500	2400	+2400	-	-	-	DOOR CUM WINDOW
16	DW05	1050	2400	+2400	-	-	-	DOOR CUM WINDOW
17	DW06	2000	2400	+2400	-	-	-	DOOR CUM WINDOW
18	DW07	1200	2400	+2400	-	-	-	DOOR CUM WINDOW
19	DW08	1500	2400	+2400	-	-	-	DOOR CUM WINDOW
20	DW10	3500	2400	+2400	-	-	-	DOOR CUM WINDOW
21	DW11	1900	2400	+2400	-	-	-	DOOR CUM WINDOW
22	DW12	1750	2400	+2400	-	-	-	DOOR CUM WINDOW
23	DW13	3300	2400	+2400	-	-	-	DOOR CUM WINDOW
24	DW14	2800	2400	+2400	-	-	-	DOOR CUM WINDOW
25	DW15	4650	2400	+2400	-	-	-	DOOR CUM WINDOW
26	DW17	1300	2400	+2400	-	-	-	DOOR CUM WINDOW
27	DW18	1850	2400	+2400	-	-	-	DOOR CUM WINDOW
28	DW19	1600	2400	+2400	-	-	-	DOOR CUM WINDOW
29	DW20	5000	2400	+2400	-	-	-	DOOR CUM WINDOW
30	W01	600	1500	+2400	+900	-	-	AL GLAZED WINDOW
31	W02	600	1500	+2400	+900	-	-	AL GLAZED WINDOW
32	W03	450	1500	+2400	+900	-	-	AL GLAZED WINDOW
33	W04	900	1500	+2400	+900	-	-	AL GLAZED WINDOW
34	W05	750	1500	+2400	+900	-	-	AL GLAZED WINDOW
35	W06	900	1500	+2400	+900	-	-	AL GLAZED WINDOW
36	W07	1000	1500	+2400	+900	-	-	AL GLAZED WINDOW
37	W08	1500	2400	+2400	-	-	-	AL GLAZED WINDOW
38	W09	1200	2400	+2400	-	-	-	AL GLAZED WINDOW
39	W10	1470	2400	+2400	-	-	-	AL GLAZED WINDOW
40	W11	600	1800	+2400	+450	-	-	AL GLAZED WINDOW
41	W12	900	1800	+2400	+450	-	-	AL GLAZED WINDOW

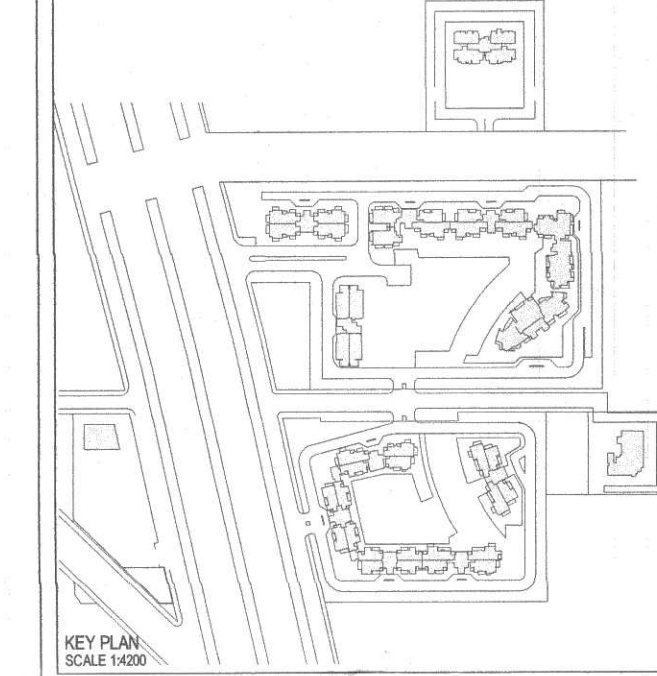

ELECTRICAL & PLUMBING CONSULTANTS:
AECOM
 A-197, Sector-63
 Noida 201301
 Uttar Pradesh, India
 T: +91 120 4049000
 F: +91 120 4049001
 www.aecom.com

STRUCTURAL CONSULTANTS:
CBM Engineers India
 vedodara-290016,
 Ph: 0265-2481635
 Email: kshar@segoc.com
 Website: www.cbmengr.com

PROJECT CONSULTANTS:
DADA
 DESIGN AND DEVELOPMENT ATELIER
 B-89, SUSHANT LOK - 1
 GURGAON, HARYANA - 122 001
 PHONE - +011 91 0124 4040076

GENERAL NOTES:
 1. ALL DIMENSIONS ARE IN MM UNLESS MENTIONED OTHERWISE.
 2. NO DIMENSIONS ARE TO BE SCALED FROM THIS DRAWING.

PROJECT:
REVISED / ADDITIONAL
 BUILDING PLANS FOR GROUP HOUSING COLONY
 AREA MEASURING 14.684 ACRES (13.759 ACRES-
 ALREADY LICENSED VIA LICENSE NO-85 OF 2013
 DATED 10/10/2013 AND ADDITIONAL 0.925 ACRE
 LICENSED VIA LICENSE NO -151 OF 2014 DATED
 05/09/2014) IN SECTOR-88A & 89-A, GURGAON
 MANESAR URBAN COMPLEX BEING DEVELOPED BY
 OASIS BUILDHOME PVT. LTD.

A.D.F.O. (HQ)
 DFS PKL
 Member B.P.C.

OWNER'S SEAL & SIGNATURE

For Oasis Buildhome Pvt Ltd.

Authorised Signatory

ARCHITECT'S SEAL & SIGNATURE

DATE: 28-09-2017 SCALE: 1:125

DRAWING TITLE:-
 TOWER-05 ELEVATION 1 & ELEVATION 2

DRAWING NO:-
 88A / GFA / T05 / 201

REV:-
 R0



TOWER-05
 ELEVATION 1

