



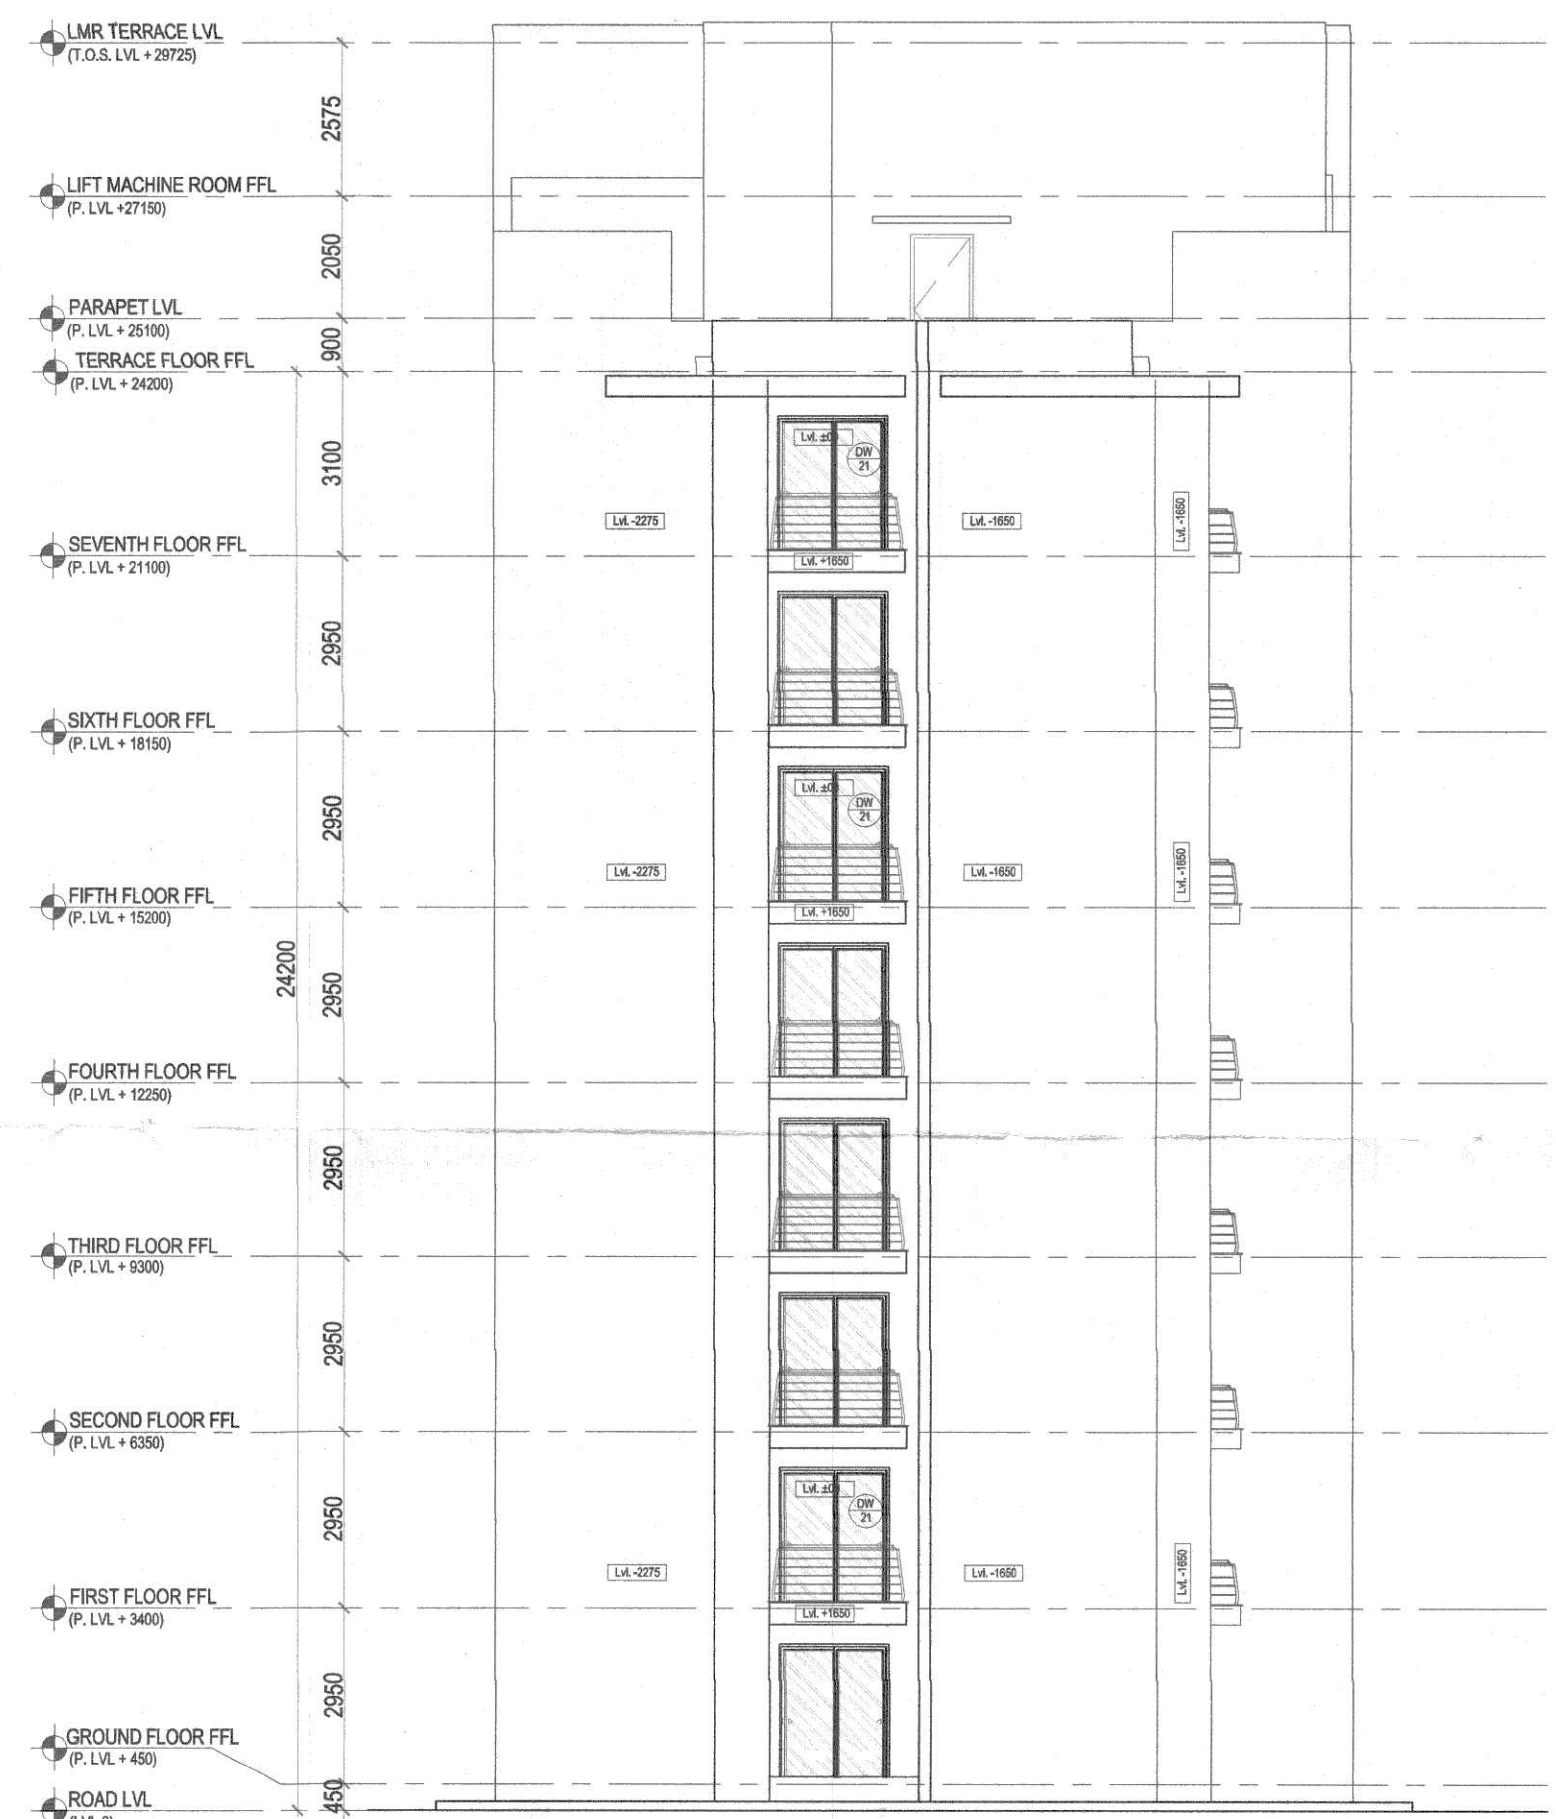

TOWER-05
ELEVATION 3




TOWER-05
ELEVATION 4

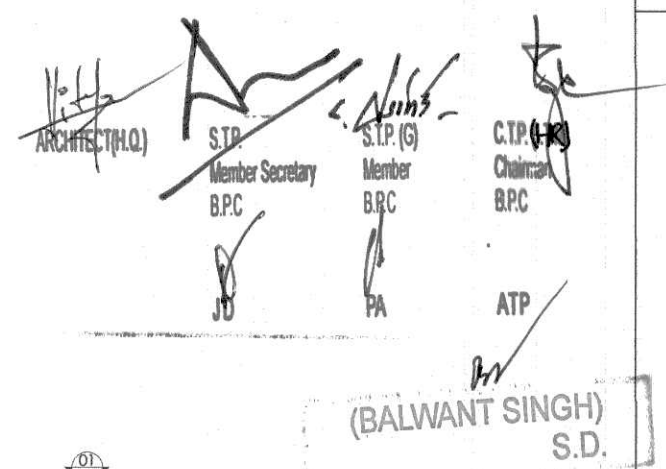

TOWER-05

S.NO.	TYPE	WIDTH	HEIGHT	UNIT LVL	CELL LVL	DESCRIPTION
1	D01	1050	2250	+2250	-	FLUSH DOOR
2	D02	900	2250	+2250	-	FLUSH DOOR
3	D03	750	2250	+2250	-	FLUSH DOOR
4	D04	825	2250	+2250	-	FLUSH DOOR
5	D05	600	2250	+2250	-	FLUSH DOOR
6	D06	1200	2250	+2250	-	FLUSH DOOR
7	D07	1000	2400	+2400	-	FLUSH DOOR
8	D08	800	2400	+2400	-	FLUSH DOOR
9	FD01	1100	2100	+2100	-	FIRE DOOR
10	FD02	1800	2400	+2400	-	FIRE DOOR
11	FD03	1200	1000	+2400	+1200	FIRE DOOR
12	FD04	750	1200	+2400	+1200	FIRE DOOR
13	DW01	2250	2400	+2400	-	DOOR CUM WINDOW
14	DW02	1400	2400	+2400	-	DOOR CUM WINDOW
15	DW03	2500	2400	+2400	-	DOOR CUM WINDOW
16	DW05	1500	2400	+2400	-	DOOR CUM WINDOW
17	DW06	2000	2400	+2400	-	DOOR CUM WINDOW
18	DW07	1200	2400	+2400	-	DOOR CUM WINDOW
19	DW08	1500	2400	+2400	-	DOOR CUM WINDOW
20	DW10	3500	2400	+2400	-	DOOR CUM WINDOW
21	DW11	1800	2400	+2400	-	DOOR CUM WINDOW
22	DW12	4750	2400	+2400	-	DOOR CUM WINDOW
23	DW13	3300	2400	+2400	-	DOOR CUM WINDOW
24	DW14	2800	2400	+2400	-	DOOR CUM WINDOW
25	DW15	4650	2400	+2400	-	DOOR CUM WINDOW
26	DW17	1300	2400	+2400	-	DOOR CUM WINDOW
27	DW18	1850	2400	+2400	-	DOOR CUM WINDOW
28	DW19	1600	2400	+2400	-	DOOR CUM WINDOW
29	DW20	5000	2400	+2400	-	DOOR CUM WINDOW
30	W01	600	1500	+2400	+900	DOOR CUM WINDOW
31	W02	600	1500	+2400	+900	AL GLAZED WINDOW
32	W03	450	1500	+2400	+900	AL GLAZED WINDOW
33	W04	600	1500	+2400	+900	AL GLAZED WINDOW
34	W05	750	1500	+2400	+900	AL GLAZED WINDOW
35	W06	900	1500	+2400	+900	AL GLAZED WINDOW
36	W07	1000	1500	+2400	+900	AL GLAZED WINDOW
37	W08	1500	2400	+2400	-	AL GLAZED WINDOW
38	W09	1200	2400	+2400	-	AL GLAZED WINDOW
39	W10	1470	2400	+2400	-	AL GLAZED WINDOW
40	W11	600	1900	+2400	+450	AL GLAZED WINDOW
41	W12	900	1900	+2400	+450	AL GLAZED WINDOW

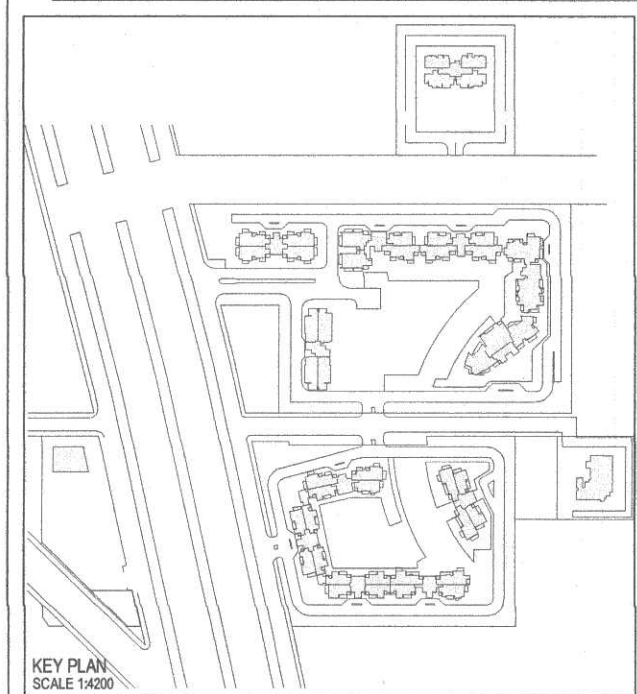

ELECTRICAL & PLUMBING CONSULTANTS:
AECOM
A-197, Sector-03
Noida - 201301
Uttar Pradesh, India
T: +91 120 4049000
F: +91 120 4049001
www.aecom.com

STRUCTURAL CONSULTANTS:
CBM Engineers India
FF 1 TO 12, Sun Enclave Karelibaug,
Vadodra-390018.
Ph: 0265-2481835
Email: kauthar@cbmengineers.com
Website: www.cbmengineers.com

PROJECT CONSULTANTS:
DADA
DESIGN AND DEVELOPMENT ATELIER
B-89, SUSHANT LOK - 1
GURGAON, HARYANA - 122 001
PHONE: +91 91 0124 4040076

GENERAL NOTES:-
1. ALL DIMENSIONS ARE IN MM UNLESS MENTIONED OTHERWISE.
2. NO DIMENSIONS ARE TO BE SCALED FROM THIS DRAWING.

PROJECT:
ADDITIONAL / REVISED
BUILDING PLANS FOR GROUP HOUSING COLONY
AREA MEASURING 14.884 ACRES (13.759 ACRES-
ALREADY LICENSED VIA LICENSE NO-85 OF 2013
DATED 10/10/2013 AND ADDITIONAL 0.925 ACRE
LICENSED VIA LICENSE NO - 151 OF 2014 DATED
05/09/2014) IN SECTOR-88A & 89-A, GURGAON
MANESAR URBAN COMPLEX BEING DEVELOPED BY
OASIS BUILDHOME PVT. LTD.

OWNER'S SEAL & SIGNATURE

A.D.F.O. (HO)
DPS P&L
Member B.P.C.

For Oasis Buildhome Pvt. Ltd
Authorised Signatory

ARCHITECT'S SEAL & SIGNATURE

UMITA ARORA
24/09/25184

DATE: 28-09-2017 SCALE: 1:125

DRAWING TITLE:-
TOWER-05 ELEVATION 3 & ELEVATION 4

DRAWING NO:-
88A / GFA / T05 / 202

REV:-
R0