




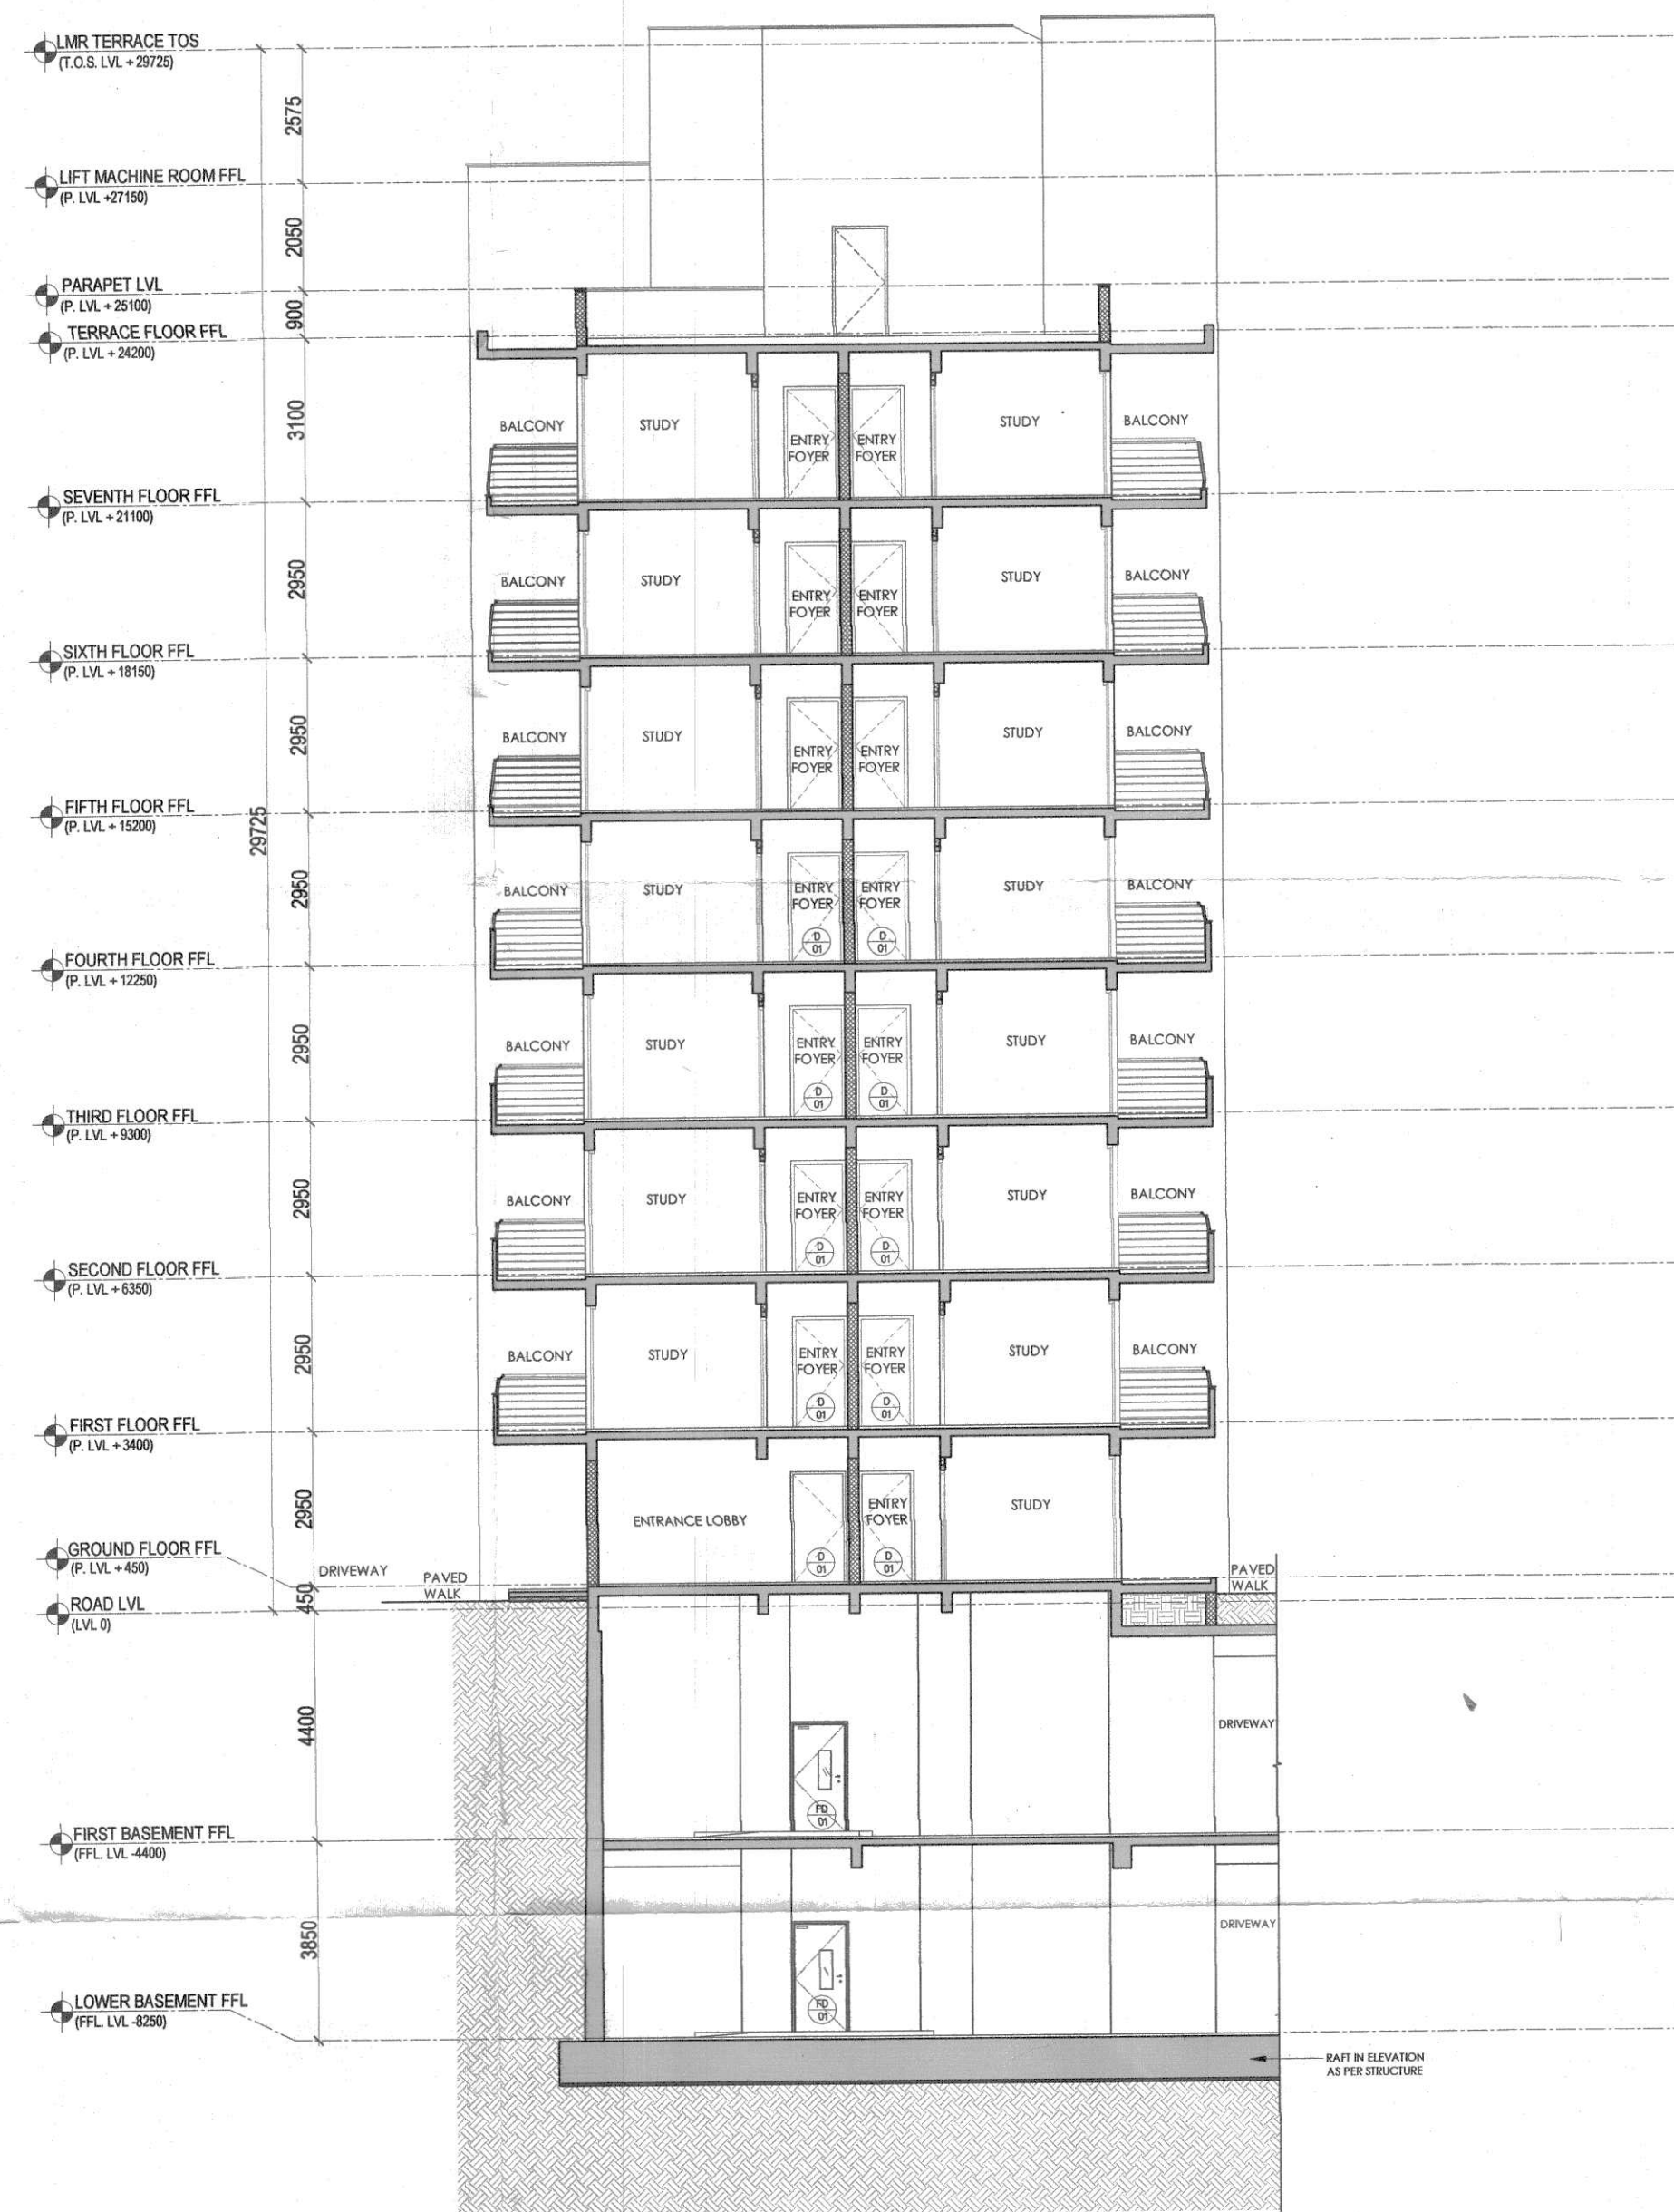

TOWER-05
SECTION AA'

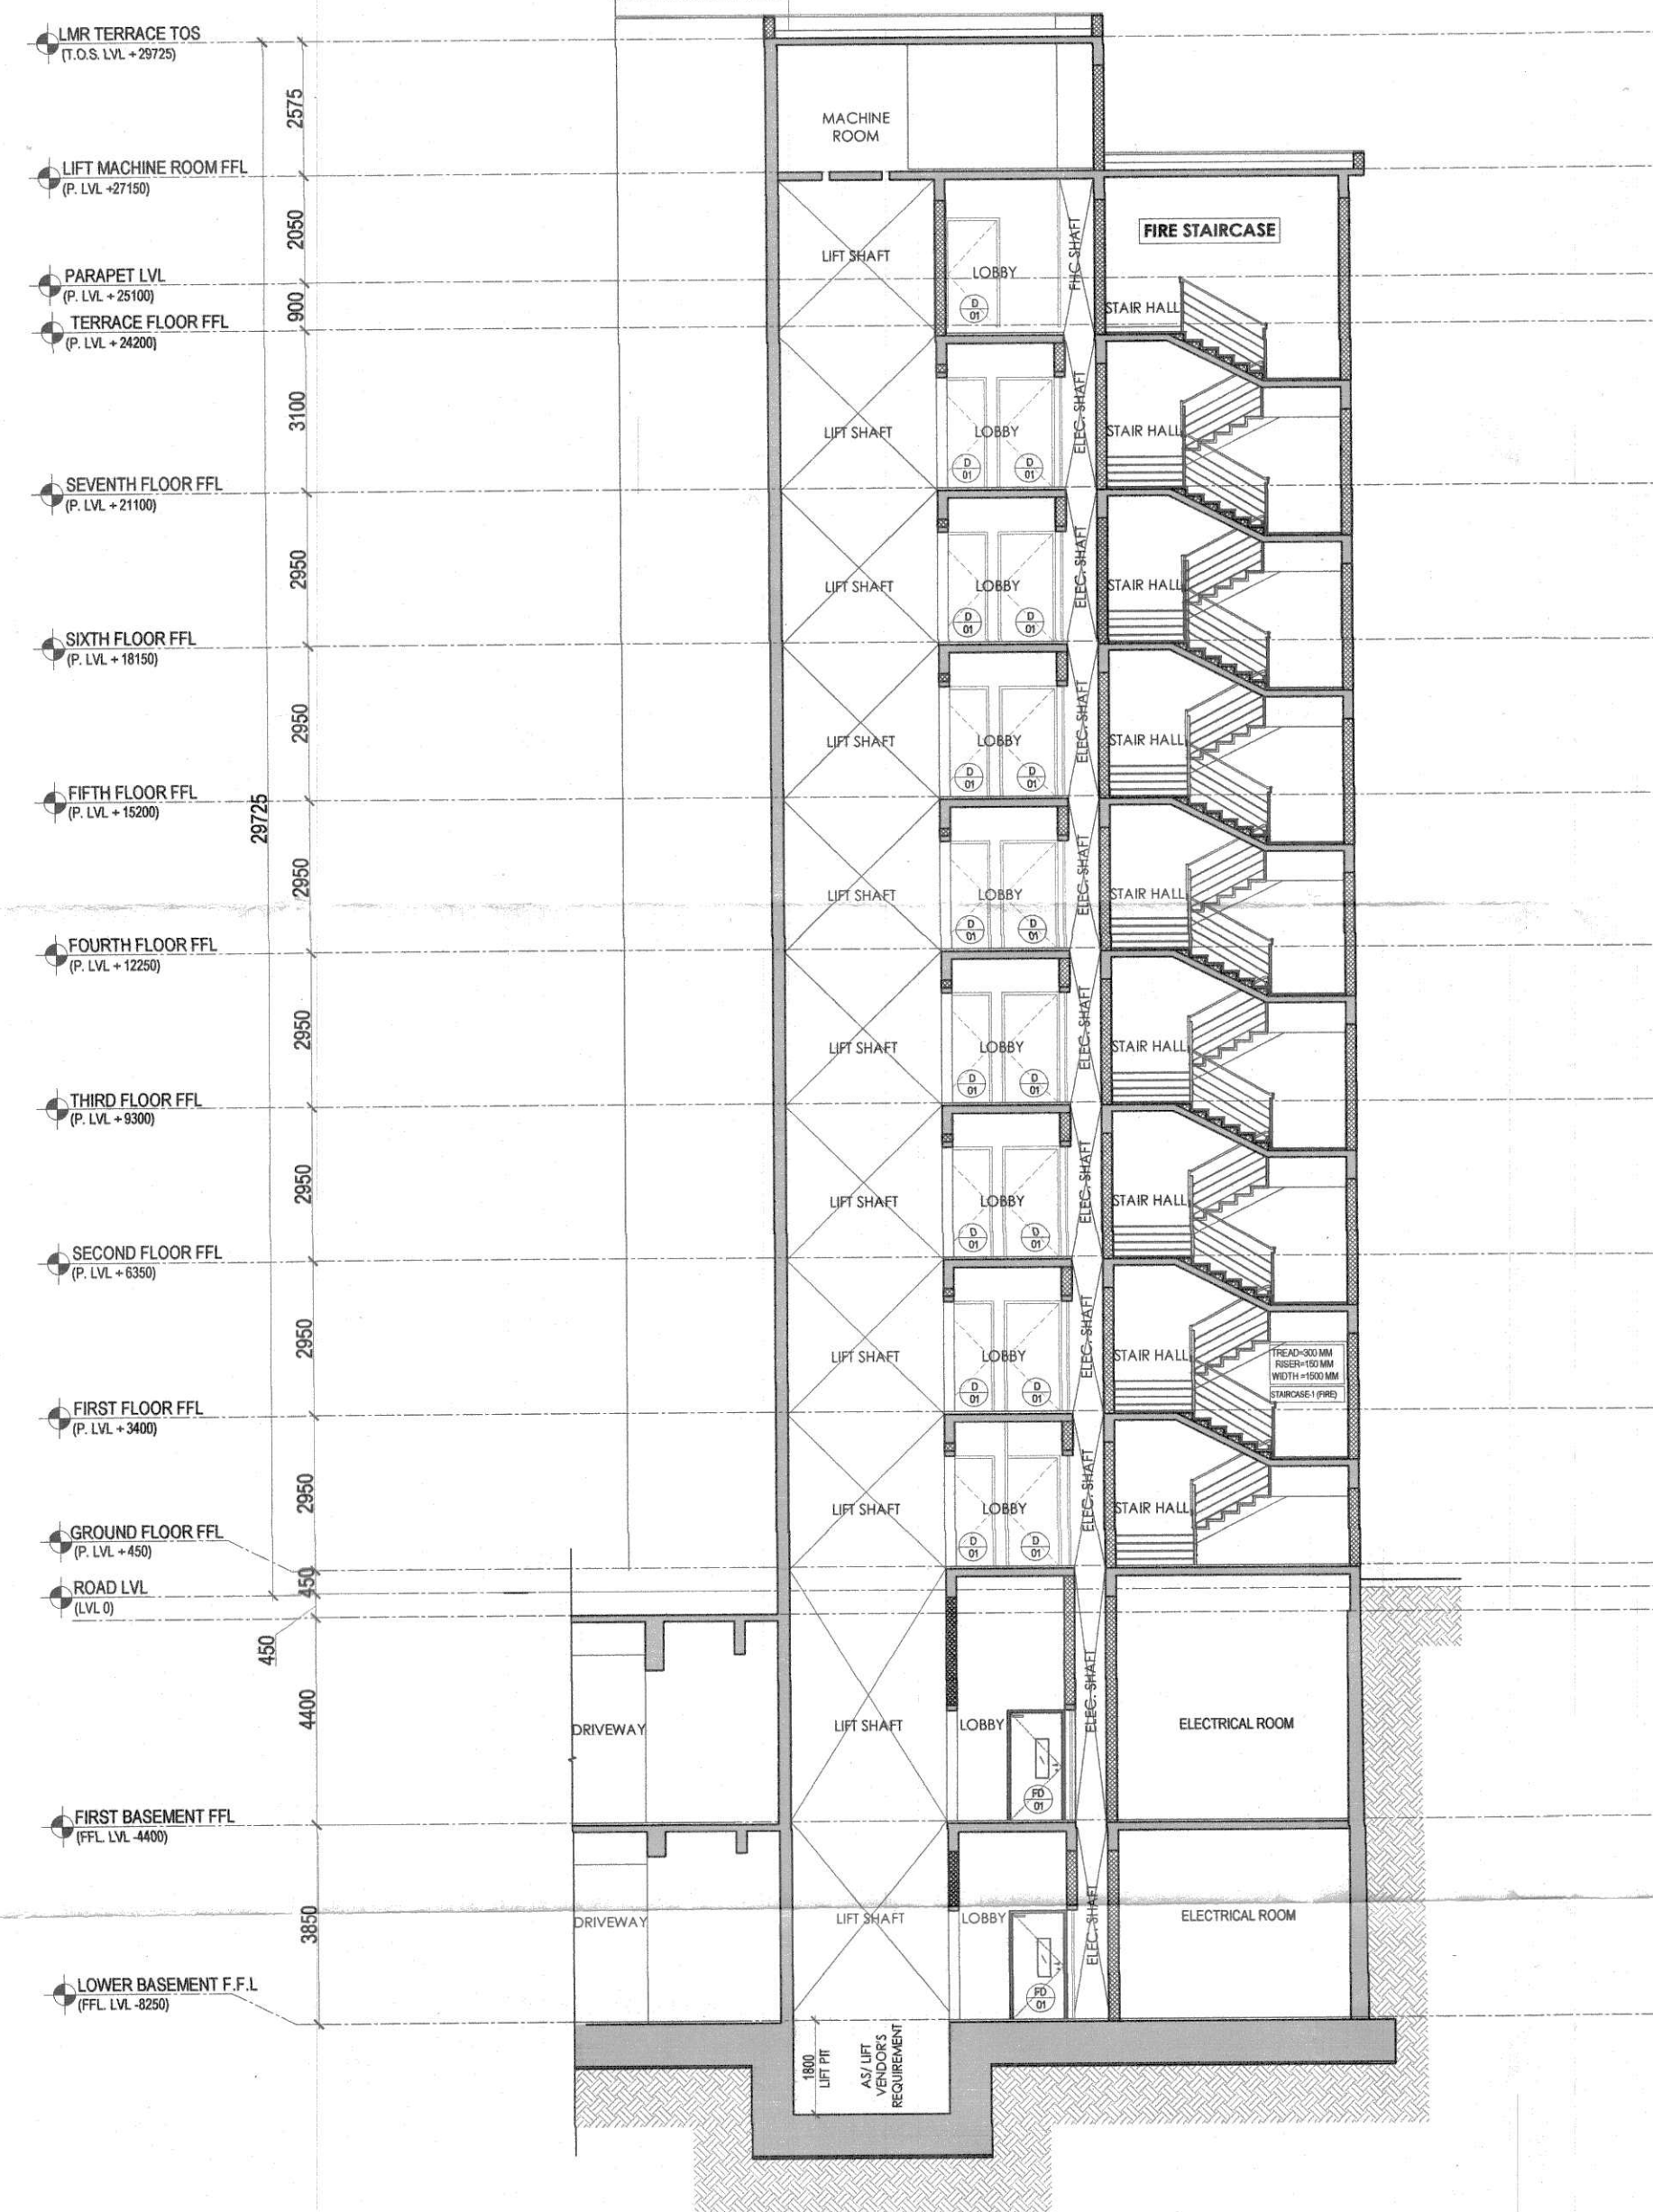


TOWER-05
SECTION BB'

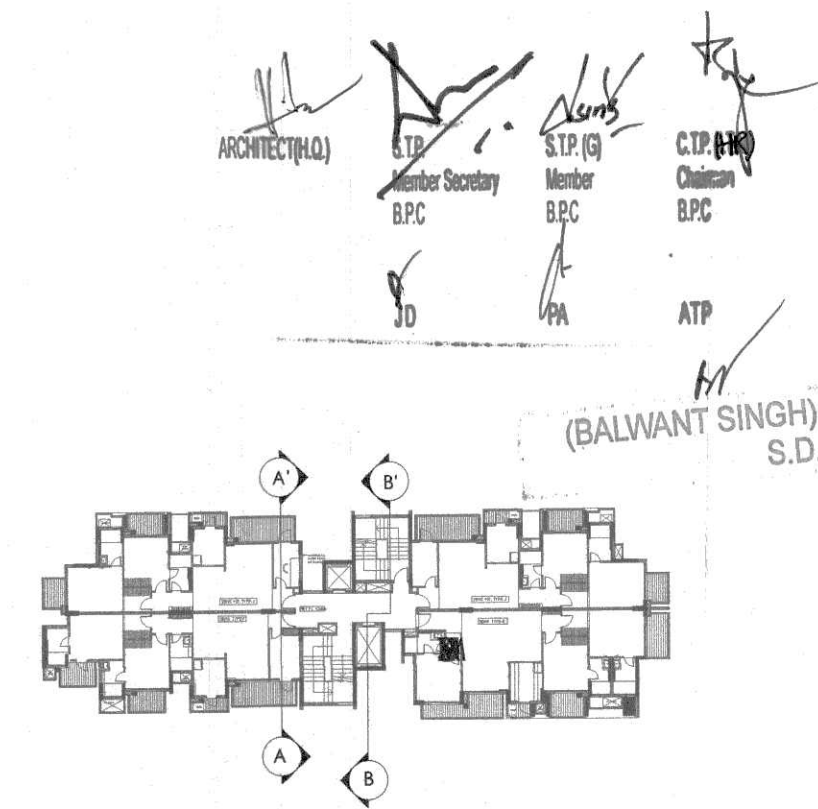

TOWER-05

S.NO.	TYPE	WIDTH	HEIGHT	UNTEL LVL	CELL LVL	DESCRIPTION
1	DO1	1050	2250	+2250	-	FLUSH DOOR
2	DO2	900	2250	+2250	-	FLUSH DOOR
3	DO3	750	2250	+2250	-	FLUSH DOOR
4	DO4	825	2250	+2250	-	FLUSH DOOR
5	DO5	800	2250	+2250	-	FLUSH DOOR
6	DO6	1000	2250	+2250	-	FLUSH DOOR
7	DO7	1000	2400	+2400	-	FLUSH DOOR
8	DO8	800	2400	+2400	-	FLUSH DOOR
9	FD01	1100	2100	+2100	-	FIRE DOOR
10	FD02	1000	2400	+2400	-	FIRE DOOR
11	FD03	1300	1200	+400	+1200	FIRE DOOR
12	FD04	750	1200	+400	+1200	FIRE DOOR
13	DM01	2250	2400	+2400	-	DOOR CUM WINDOW
14	DM02	1600	2400	+2400	-	DOOR CUM WINDOW
15	DM03	2500	2400	+2400	-	DOOR CUM WINDOW
16	DM05	1000	2400	+2400	-	DOOR CUM WINDOW
17	DM06	2000	2400	+2400	-	DOOR CUM WINDOW
18	DM07	1200	2400	+2400	-	DOOR CUM WINDOW
19	DM08	1500	2400	+2400	-	DOOR CUM WINDOW
20	DM10	3500	2400	+2400	-	DOOR CUM WINDOW
21	DM11	1800	2400	+2400	-	DOOR CUM WINDOW
22	DM12	4750	2400	+2400	-	DOOR CUM WINDOW
23	DM13	3300	2400	+2400	-	DOOR CUM WINDOW
24	DM14	2800	2400	+2400	-	DOOR CUM WINDOW
25	DM16	4650	2400	+2400	-	DOOR CUM WINDOW
26	DM17	1300	2400	+2400	-	DOOR CUM WINDOW
27	DM18	1500	2400	+2400	-	DOOR CUM WINDOW
28	DM19	1800	2400	+2400	-	DOOR CUM WINDOW
29	DM20	5000	2400	+2400	-	DOOR CUM WINDOW
30	W01	600	1500	+1500	+900	DOOR CUM WINDOW
31	W02	600	1500	+1500	+900	AL GLAZED WINDOW
32	W03	400	1500	+1500	+900	AL GLAZED WINDOW
33	W04	600	1500	+1500	+900	AL GLAZED WINDOW
34	W05	750	1500	+1500	+900	AL GLAZED WINDOW
35	W06	600	1500	+1500	+900	AL GLAZED WINDOW
36	W07	1000	1500	+1500	+900	AL GLAZED WINDOW
37	W08	1500	2400	+2400	-	AL GLAZED WINDOW
38	W09	1200	2400	+2400	-	AL GLAZED WINDOW
39	W10	1470	2400	+2400	-	AL GLAZED WINDOW
40	W11	600	1800	+1800	+400	AL GLAZED WINDOW
41	W12	900	1800	+1800	+400	AL GLAZED WINDOW

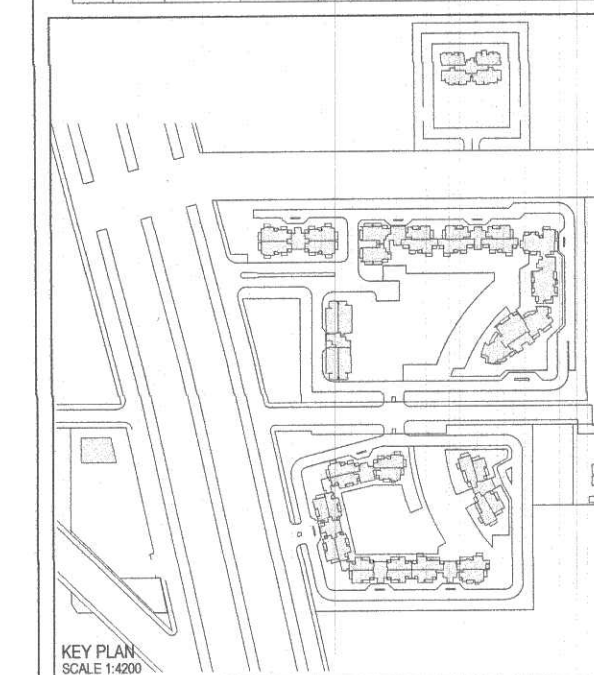

ELECTRICAL & PLUMBING CONSULTANTS:
AECOM
A-197, Sector-83
Noida 201301
Uttar Pradesh, India
T: +91 120 4049000
F: +91 120 4049001
www.aecom.com

STRUCTURAL CONSULTANTS:
CBM Engineers India
FF 1 TO 12, Sun Endave Karelbaug,
Vadodra-390016,
Ph: 0225-2481835
Email: ksuthan@seegoc.com
Website: www.cbmengeersindia.com

PROJECT CONSULTANTS:
DADA
DESIGN AND DEVELOPMENT ATELIER
B-99, SUSHANT LOK-1
GURGAON, HARYANA - 122 001
PHONE: +011 91 0124 4040076

GENERAL NOTES:-
1. ALL DIMENSIONS ARE IN MM UNLESS MENTIONED OTHERWISE.
2. NO DIMENSIONS ARE TO BE GAUGED FROM THIS DRAWING.

PROJECT:
REVISED / ADDITIONAL
BUILDING PLANS FOR GROUP HOUSING COLONY
AREA MEASURING 14.684 ACRES (13.759 ACRES-
ALREADY LICENSED VIA LICENSE NO-85 OF 2013
DATED 10/10/2013 AND ADDITIONAL 0.925 ACRE
LICENSED VIA LICENSE NO -151 OF 2014 DATED
05/09/2014) IN SECTOR-88A & 89-A, GURGAON
MANESAR URBAN COMPLEX BEING DEVELOPED BY
OASIS BUILDHOME PVT. LTD.

OWNER'S SEAL & SIGNATURE
A.D.F.Q. (HQ)
DFS PKL
Member B.P.C.

For Oasis Buildhome Pvt. Ltd.
Ganika
Authorised Signatory

ARCHITECT'S SEAL & SIGNATURE
SUMITARORA
ACA/99/25184

DATE: 29-09-2017
SCALE: 1:125
DRAWING TITLE:-
TOWER-05 SECTION AA' & BB'
DRAWING NO:-
88A / GFA / T05 / 301
REV:-
R0