


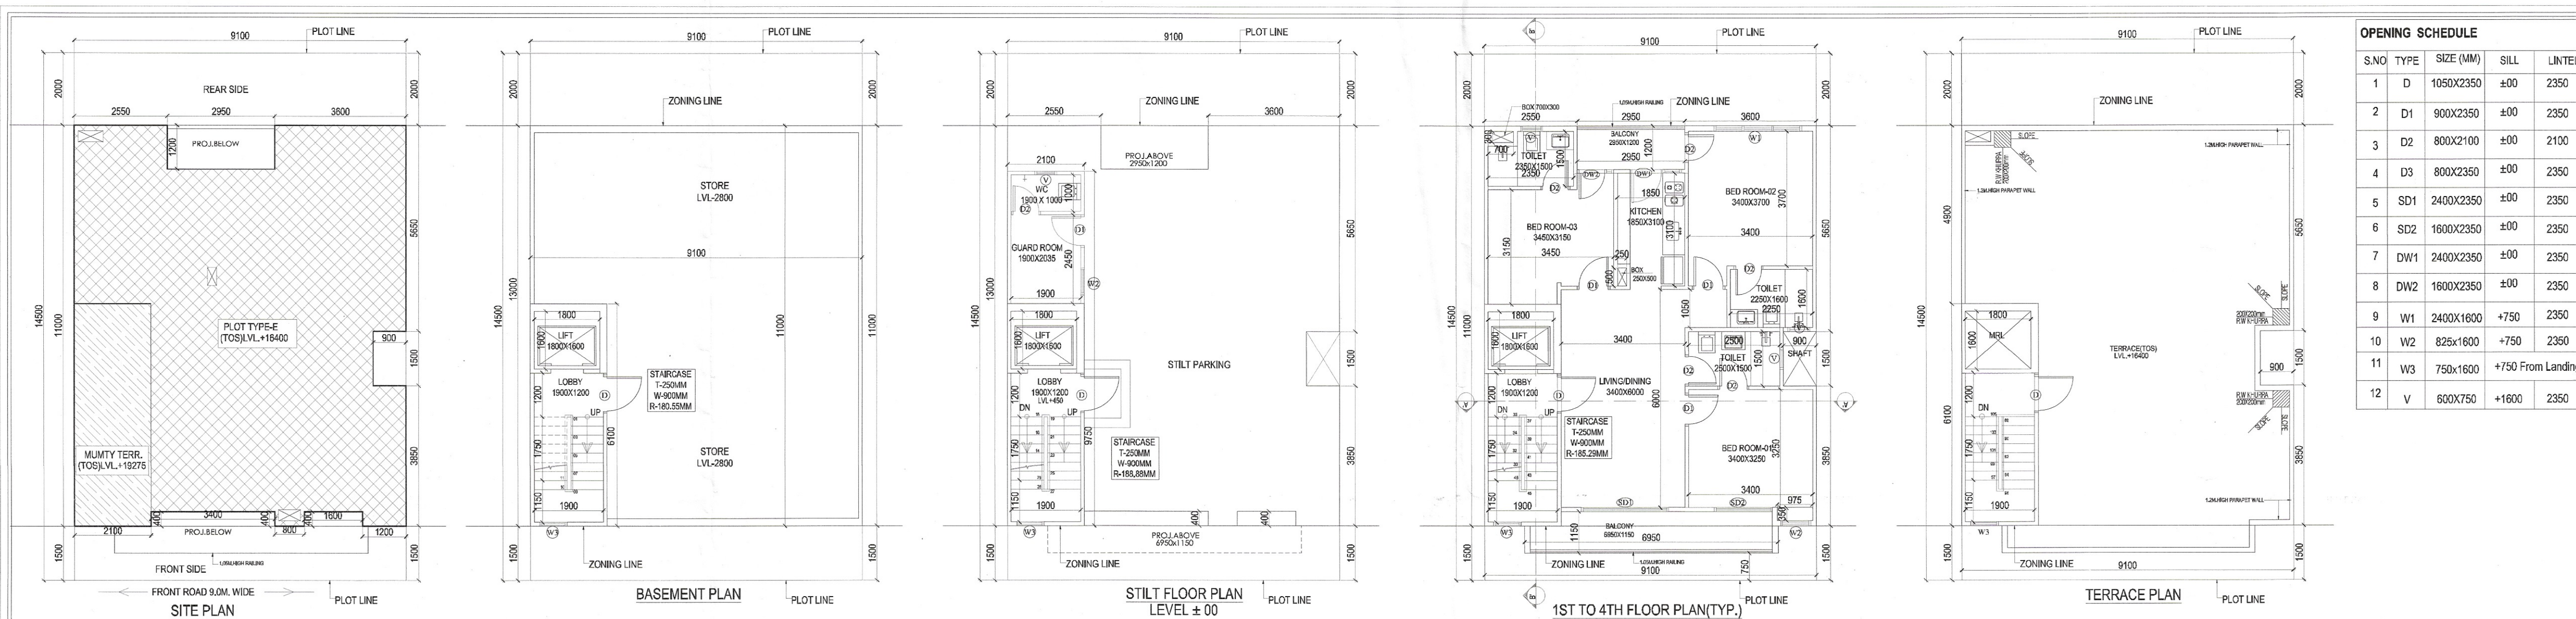

S.NO	TYPE	SIZE (MM)	SILL	LINTEL
1	D	1050X2350	±00	2350
2	D1	900X2350	±00	2350
3	D2	800X2100	±00	2100
4	D3	800X2350	±00	2350
5	SD1	2400X2350	±00	2350
6	SD2	1800X2350	±00	2350
7	DW1	2400X2350	±00	2350
8	DW2	1800X2350	±00	2350
9	W1	2400X1600	+750	2350
10	W2	825X1600	+750	2350
11	W3	750X1600	+750 From Landing	
12	V	600X750	+1600	2350

ITEM	L	X	B	X	FACTOR	X	NO	=	SQ.MT
1	2.950	x	1.200	x	1.0	x	1	=	3.540
2	3.620	x	1.200	x	1.0	x	1	=	4.344
3	9.100	x	4.450	x	1.0	x	1	=	40.495
4	8.250	x	1.500	x	1.0	x	1	=	12.375
5	9.100	x	3.450	x	1.0	x	1	=	31.395
6	2.100	x	0.400	x	1.0	x	1	=	0.840
7	1.200	x	0.400	x	1.0	x	1	=	0.480
							TOTAL	=	92.965

ITEM	L	X	B	X	FACTOR	X	NO	=	SQ.MT
S1	2.100	x	9.750	x	1.0	x	1	=	20.475
							TOTAL	=	20.475

ITEM	L	X	B	X	FACTOR	X	NO	=	SQ.MT
D1	1.800	x	1.600	x	1.0	x	1	=	2.880
D2	1.900	x	4.100	x	1.0	x	1	=	7.790
X	0.700	x	0.500	x	1.0	x	1	=	0.350
Y	0.250	x	0.600	x	1.0	x	1	=	0.150
							TOTAL	=	11.050

ITEM	L	X	B	X	FACTOR	X	NO	=	SQ.MT
1	2.950	x	1.200	x	1.0	x	1	=	3.540
2	3.620	x	1.200	x	1.0	x	1	=	4.344
3	9.100	x	4.450	x	1.0	x	1	=	40.495
4	8.250	x	1.500	x	1.0	x	1	=	12.375
5	9.100	x	3.450	x	1.0	x	1	=	31.395
6	2.100	x	0.400	x	1.0	x	1	=	0.840
7	1.200	x	0.400	x	1.0	x	1	=	0.480
							TOTAL	=	92.965

ITEM	L	X	B	X	FACTOR	X	NO	=	SQ.MT
D1	1.800	x	1.600	x	1.0	x	1	=	2.880
D2	1.900	x	4.100	x	1.0	x	1	=	7.790
							TOTAL	=	10.670

ITEM	L	X	B	X	FACTOR	X	NO	=	SQ.MT
D1	1.800	x	1.600	x	1.0	x	1	=	2.880
D2	1.900	x	4.100	x	1.0	x	1	=	7.790
							TOTAL	=	10.670

ITEM	L	X	B	X	FACTOR	X	NO	=	SQ.MT
D1	1.800	x	1.600	x	1.0	x	1	=	2.880
D2	1.900	x	4.100	x	1.0	x	1	=	7.790
							TOTAL	=	10.670

ITEM	L	X	B	X	FACTOR	X	NO	=	SQ.MT
M1	2.100	x	6.100	x	1.0	x	1	=	12.810
							TOTAL	=	12.810

ITEM	L	X	B	X	FACTOR	X	NO	=	SQ.MT
A	9.100	x	11.000	x	1.0	x	1	=	100.100
							TOTAL	=	100.100

ITEM	L	X	B	X	FACTOR	X	NO	=	SQ.MT
A	9.100	x	11.000	x	1.0	x	1	=	100.100
							TOTAL	=	100.100

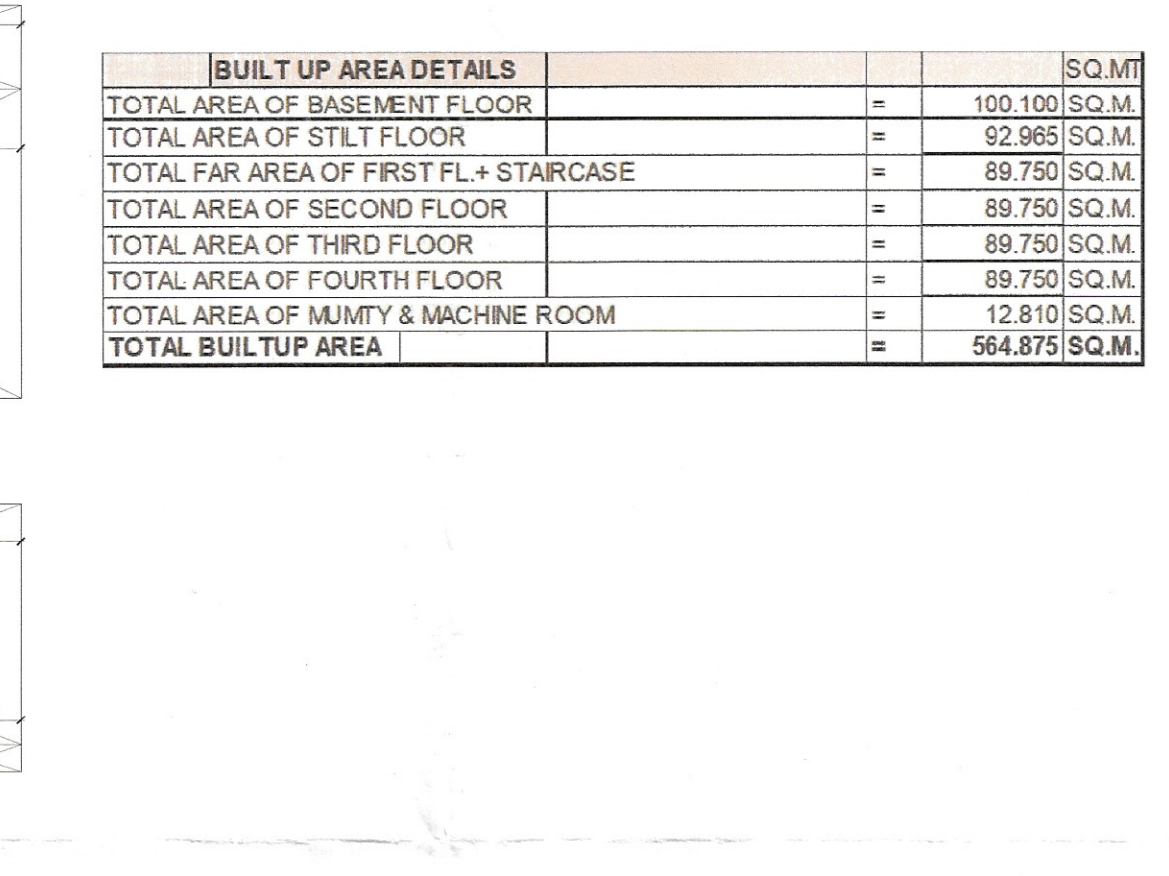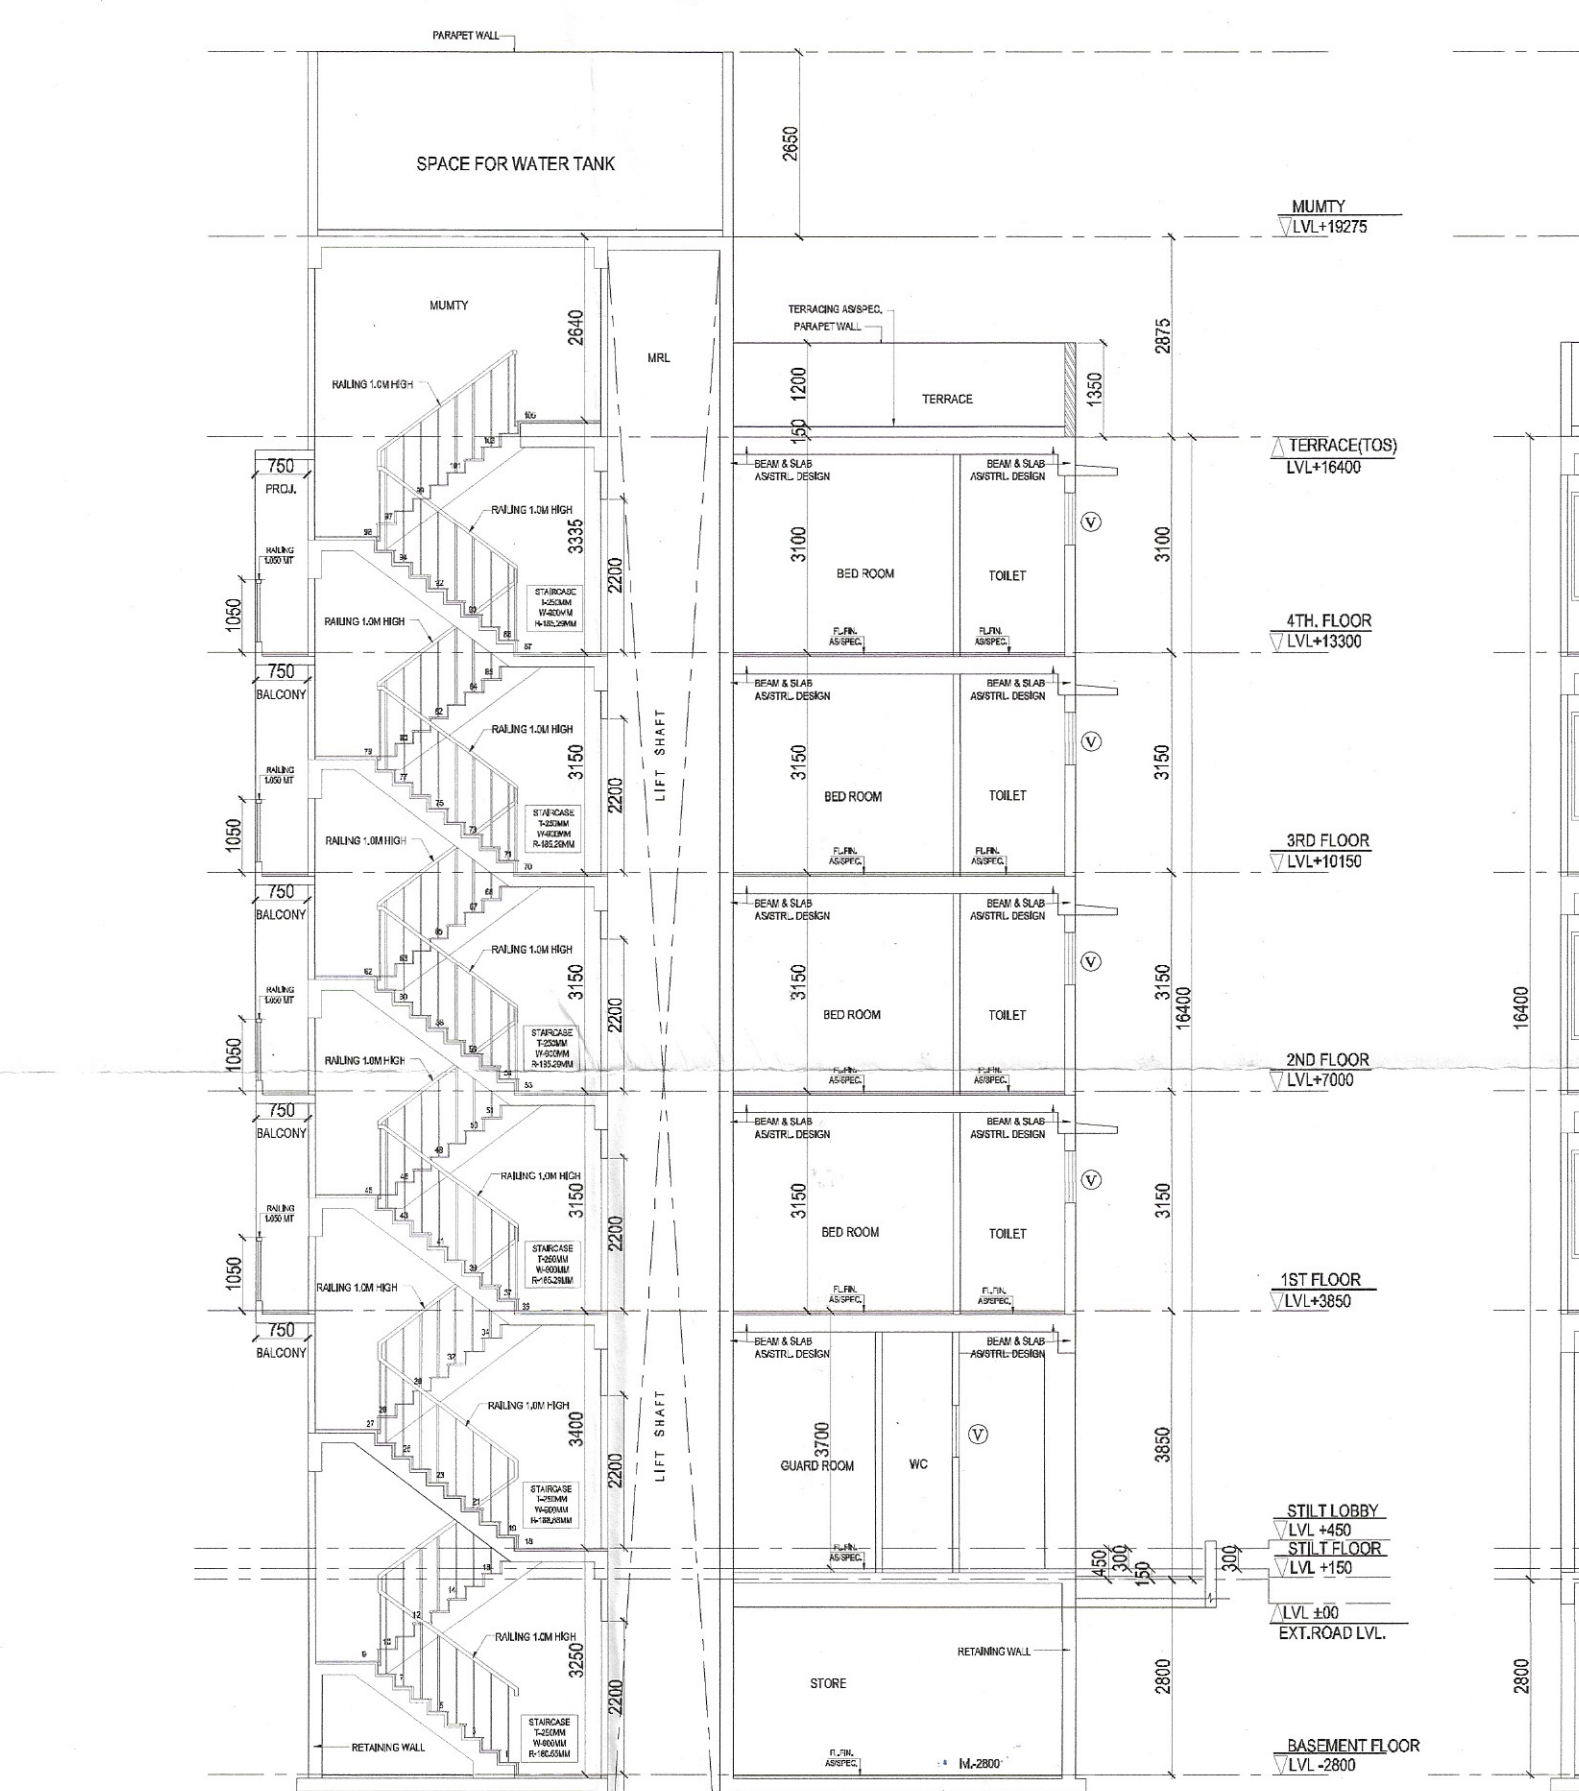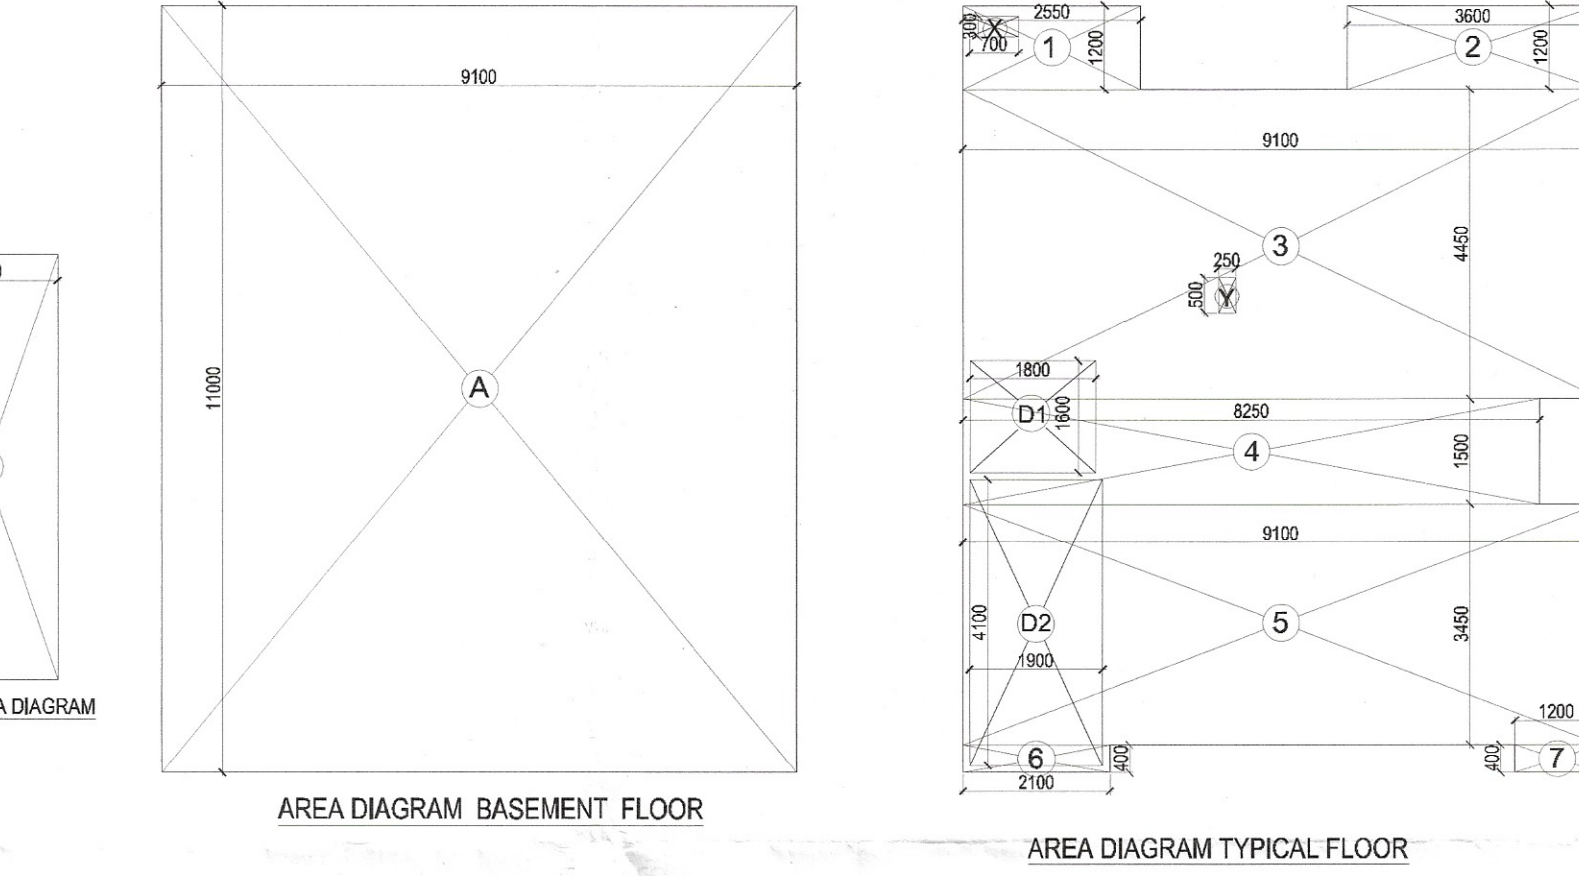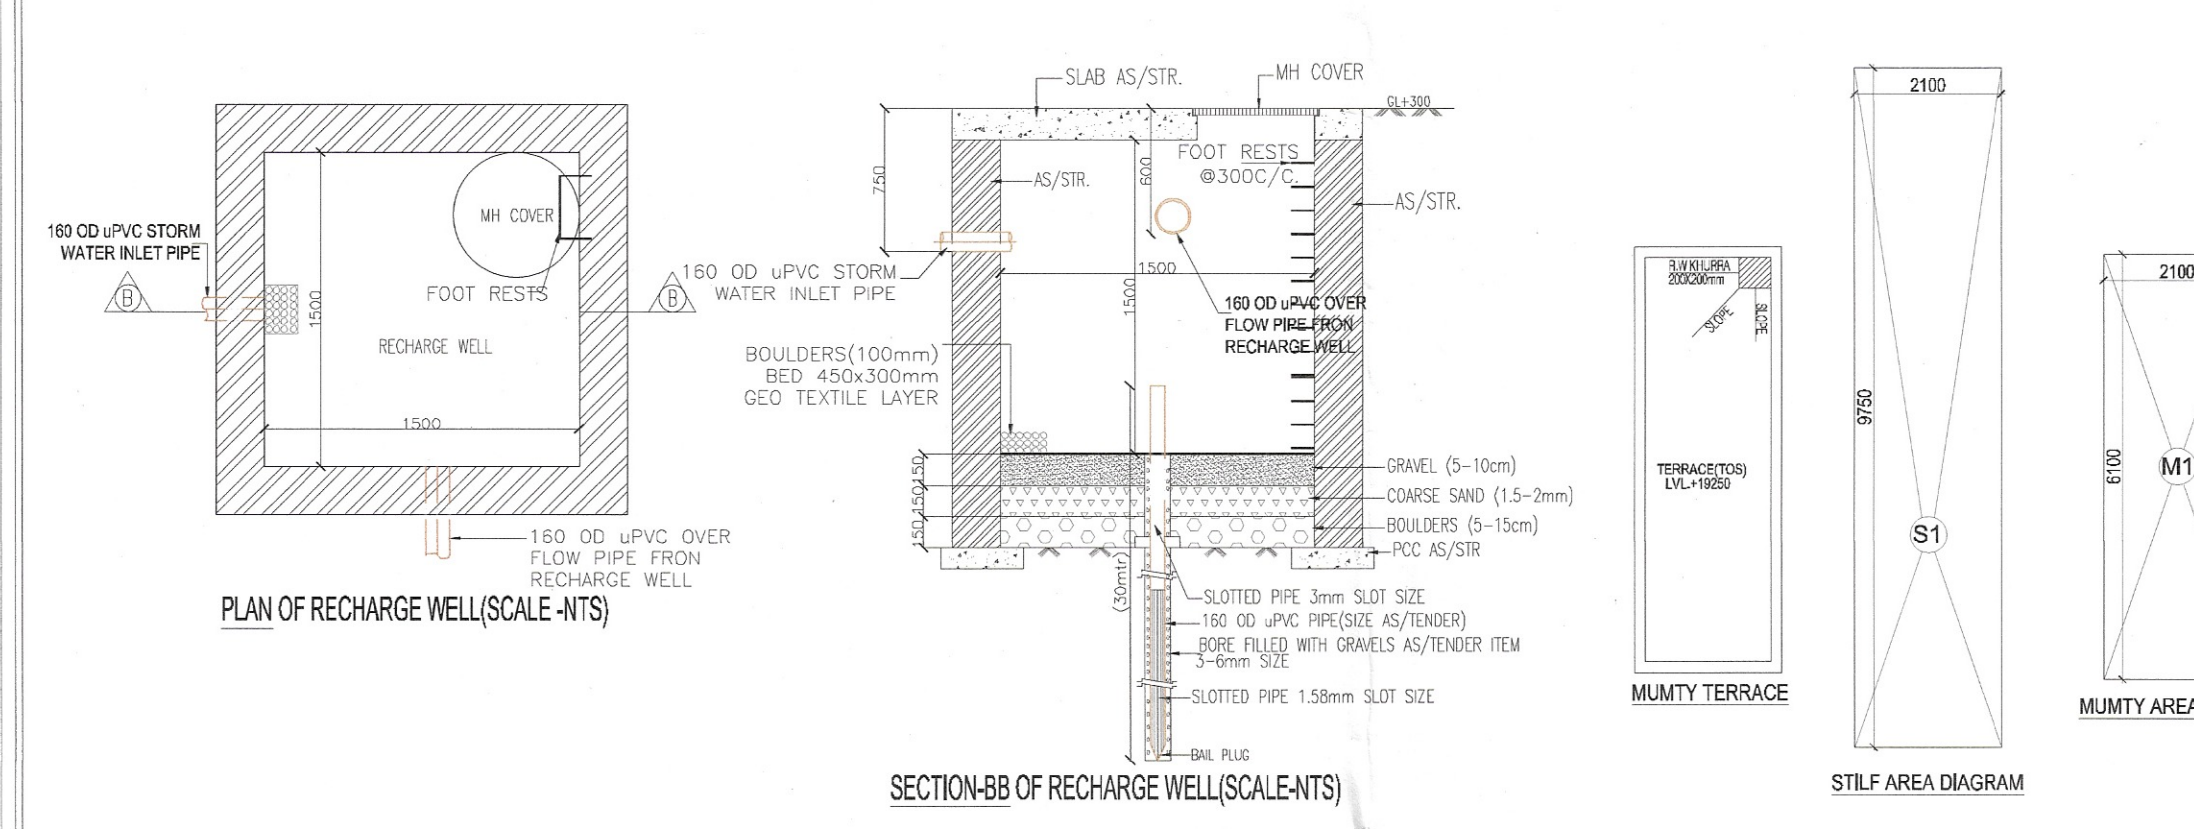

NOTE :
1. ADJACENT PLOTS WILL BE AS MIRROR LAYOUT.
2. TOILETS WILL BE MECHANICALLY VENTILATED.

PROJECT :
PROPOSED BUILDING PLAN OF PLOT NO.E2 & E4 TYPE 'E' MEASURING 131.950 SQ. METER SITUATED IN AFFORDABLE RESIDENTIAL PLOTTED COLONY (DDJAY) ON AN AREA OF 17.31875 ACRES FALLING IN THE SECTOR-93, DISTRICT GURUGRAM- (LICENCE NO 210 OF 2022 DATED 22.12.2022 TO SIGNATURE BUILDERS PVT. LTD.

DRG.NO.- SIG / TYPE - E

ARCHITECT'S SIGN

OWNER'S SIGN

MEENAKH K HANNA
CA/89/12359
Architect

GROUND AS PER SELF CERTIFICATION POLICY

Plot No. GC-210/2022

PA
KAL
AD

Dr. GYAN SINGH
B. Tech Hons (Civil Engg.)
M. Tech Hons (Struct. & FIE)
Chartered Engineer
(Reg. No. AM-186967-4)