




FINISHES PLAN @ PART PLAN A
SCALE - 1:200

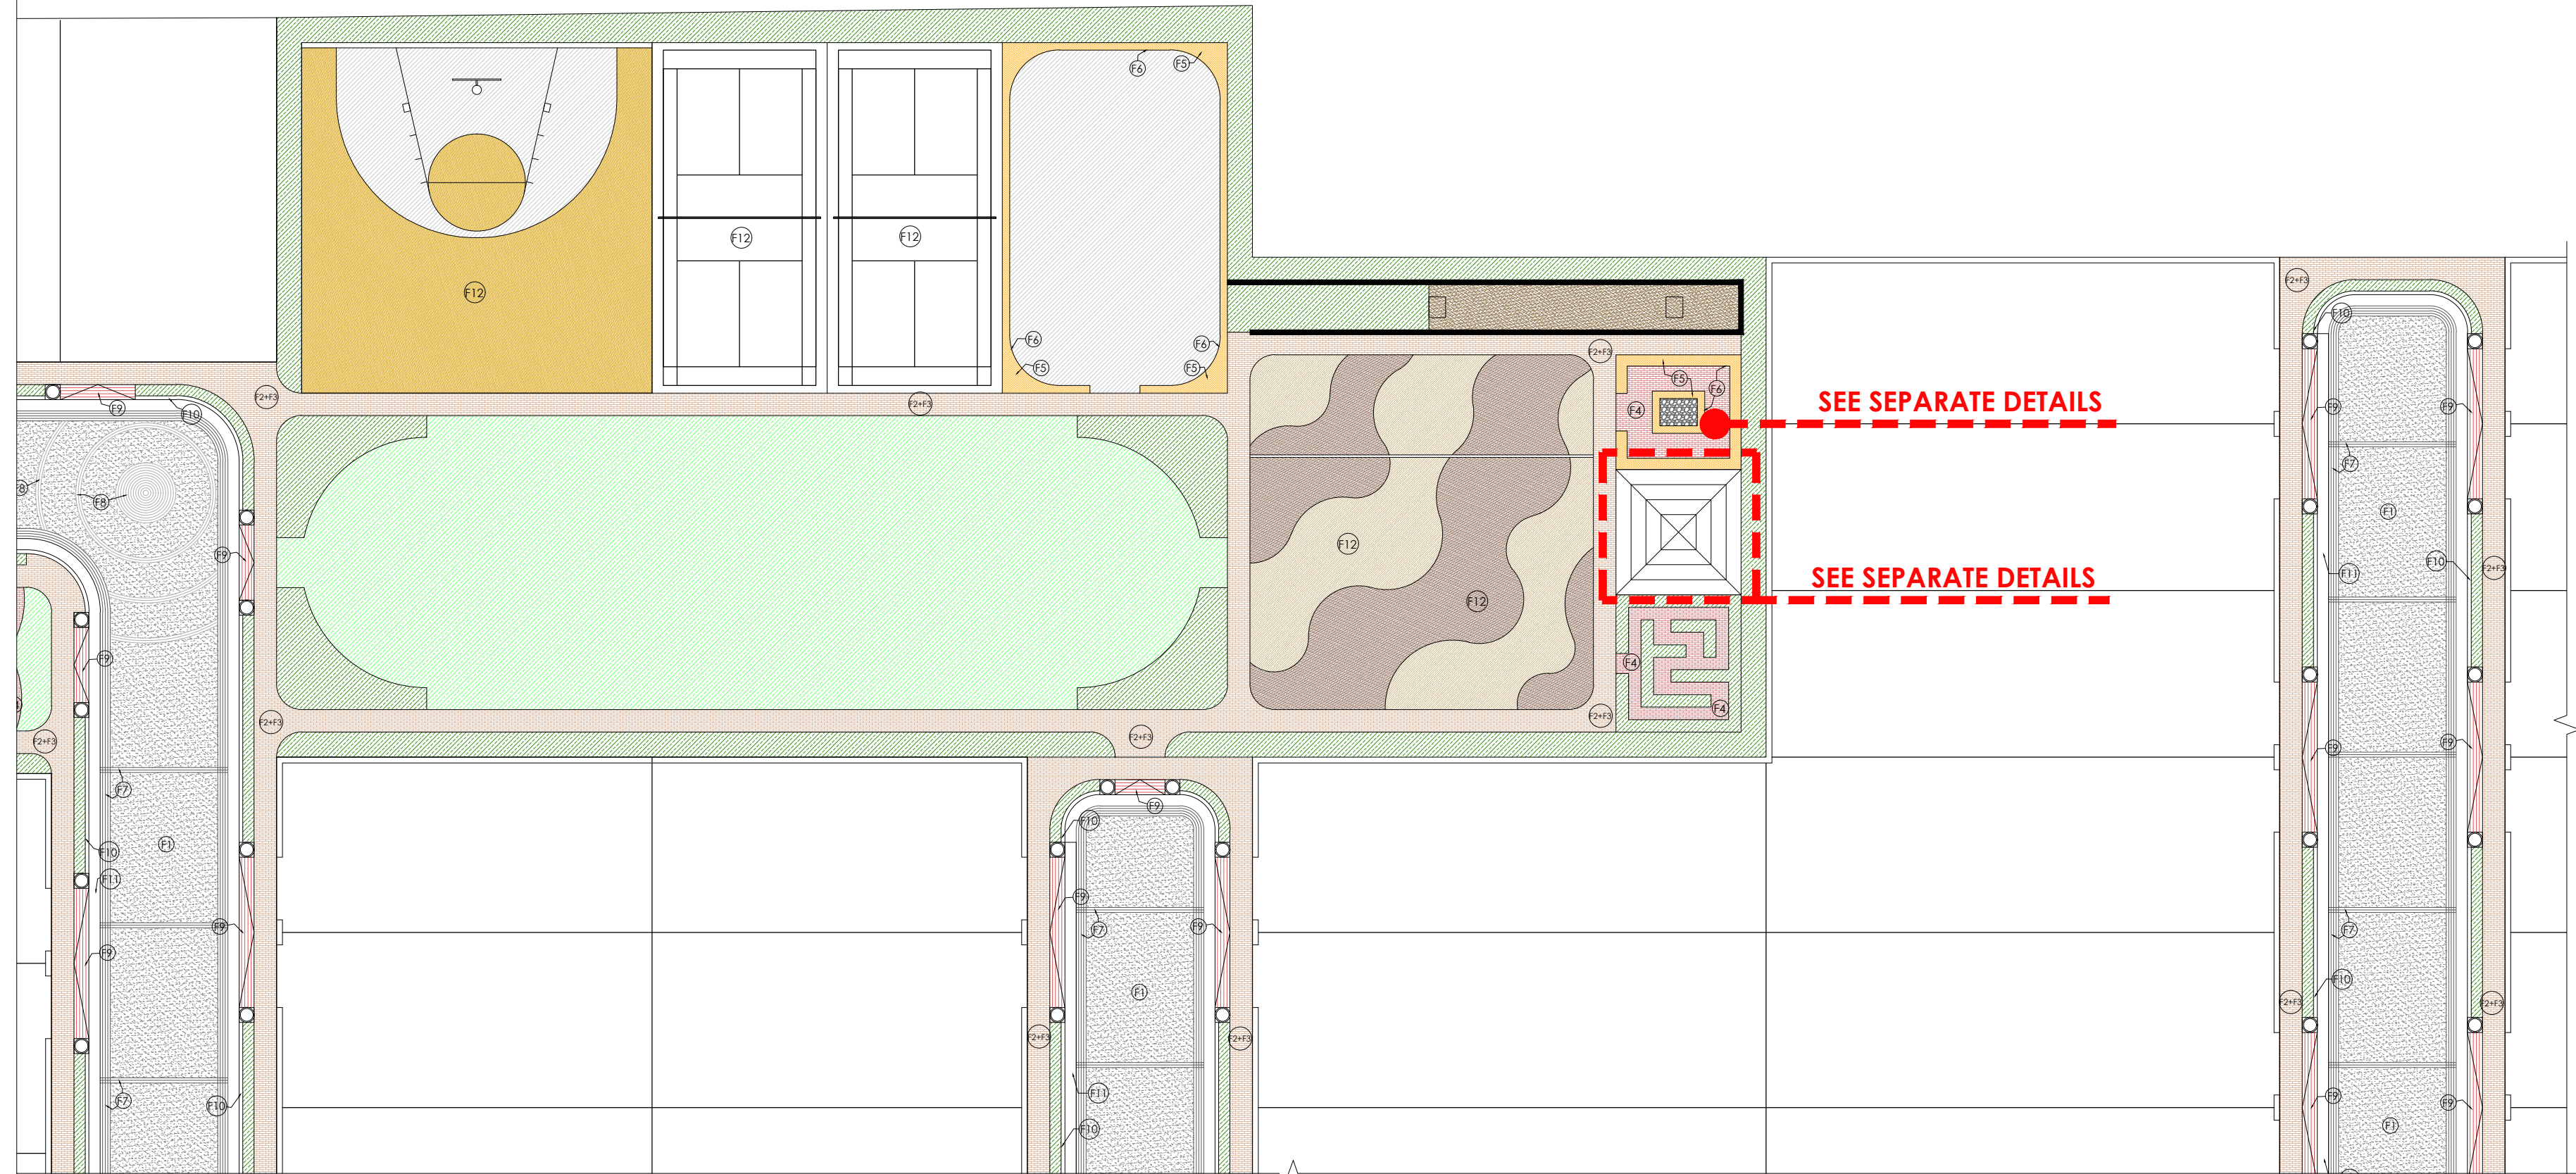


FINISHES PLAN @ PART PLAN B
SCALE - 1:200

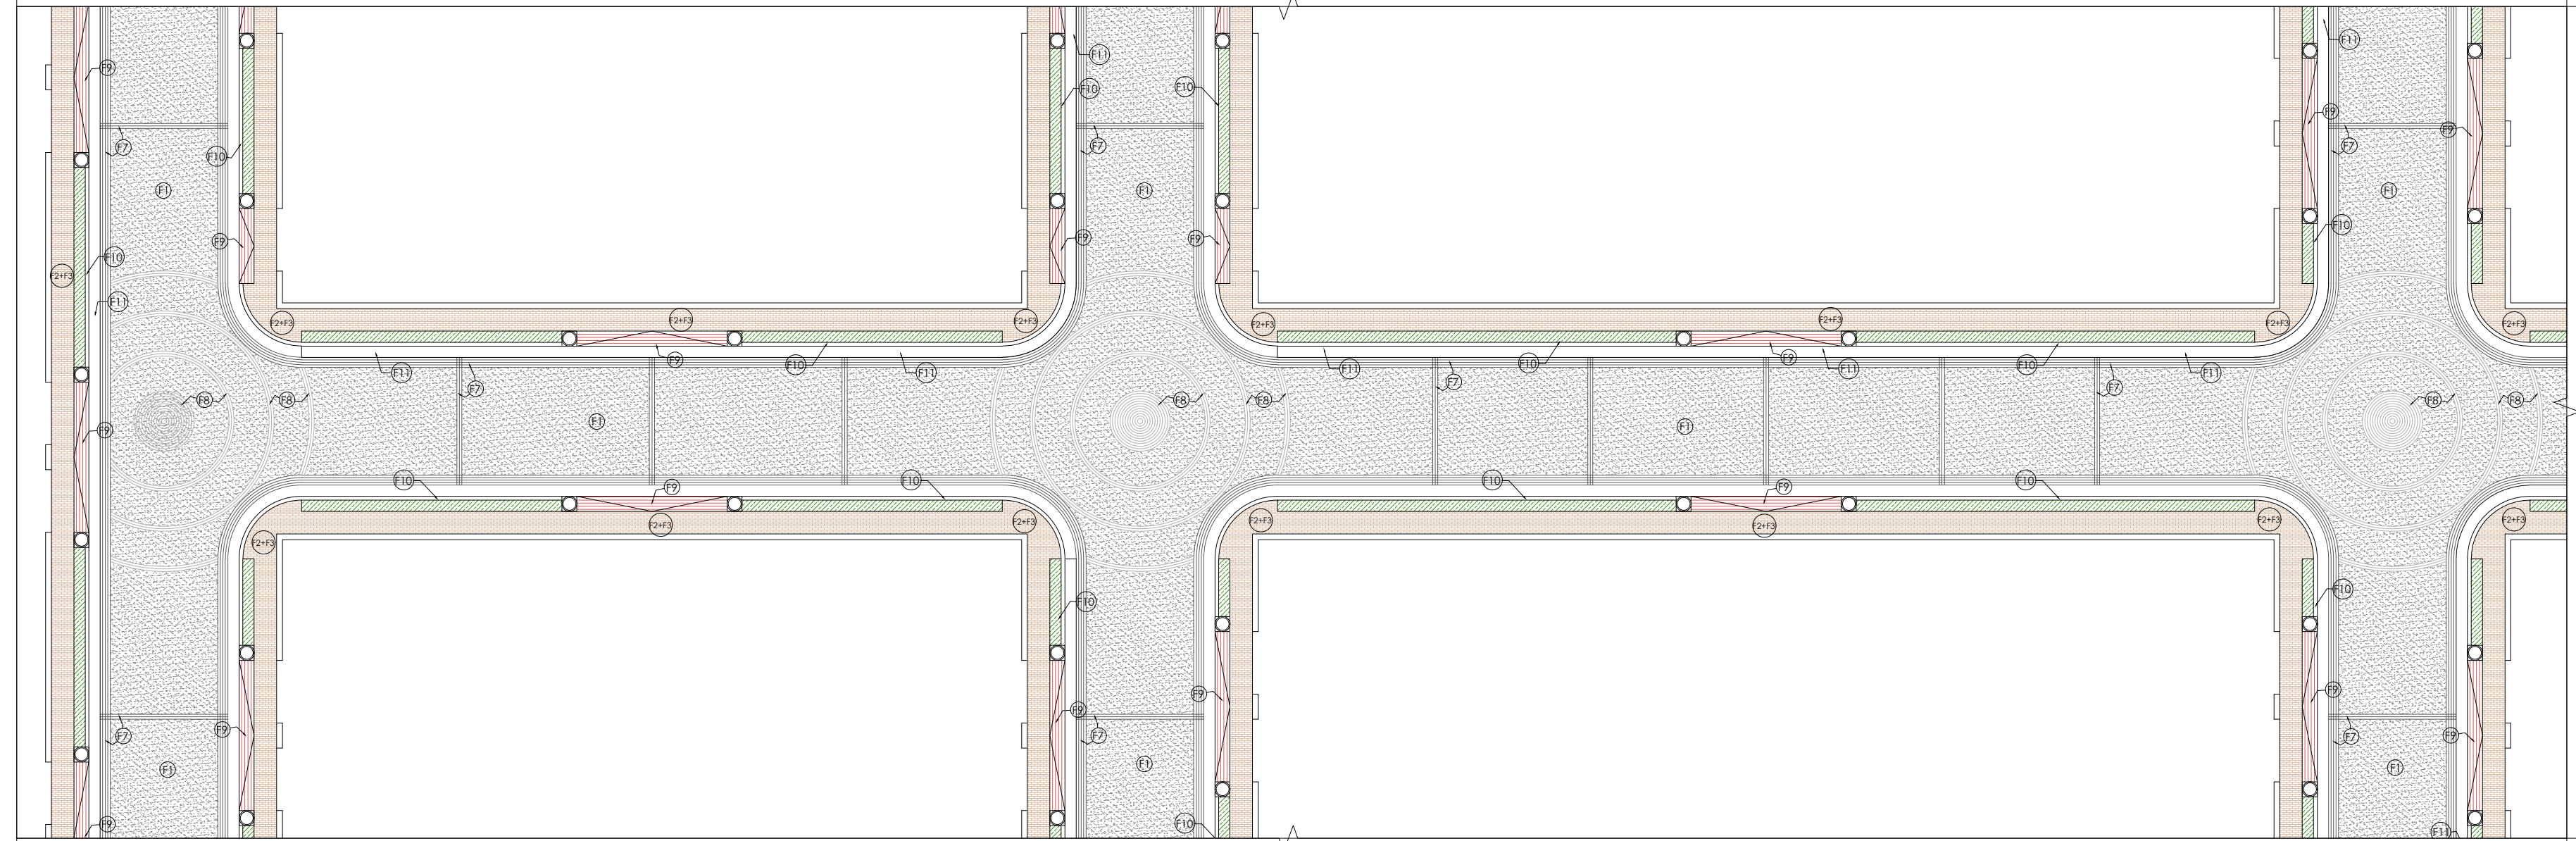

FINISHES PLAN @ PART PLAN C
SCALE - 1:200

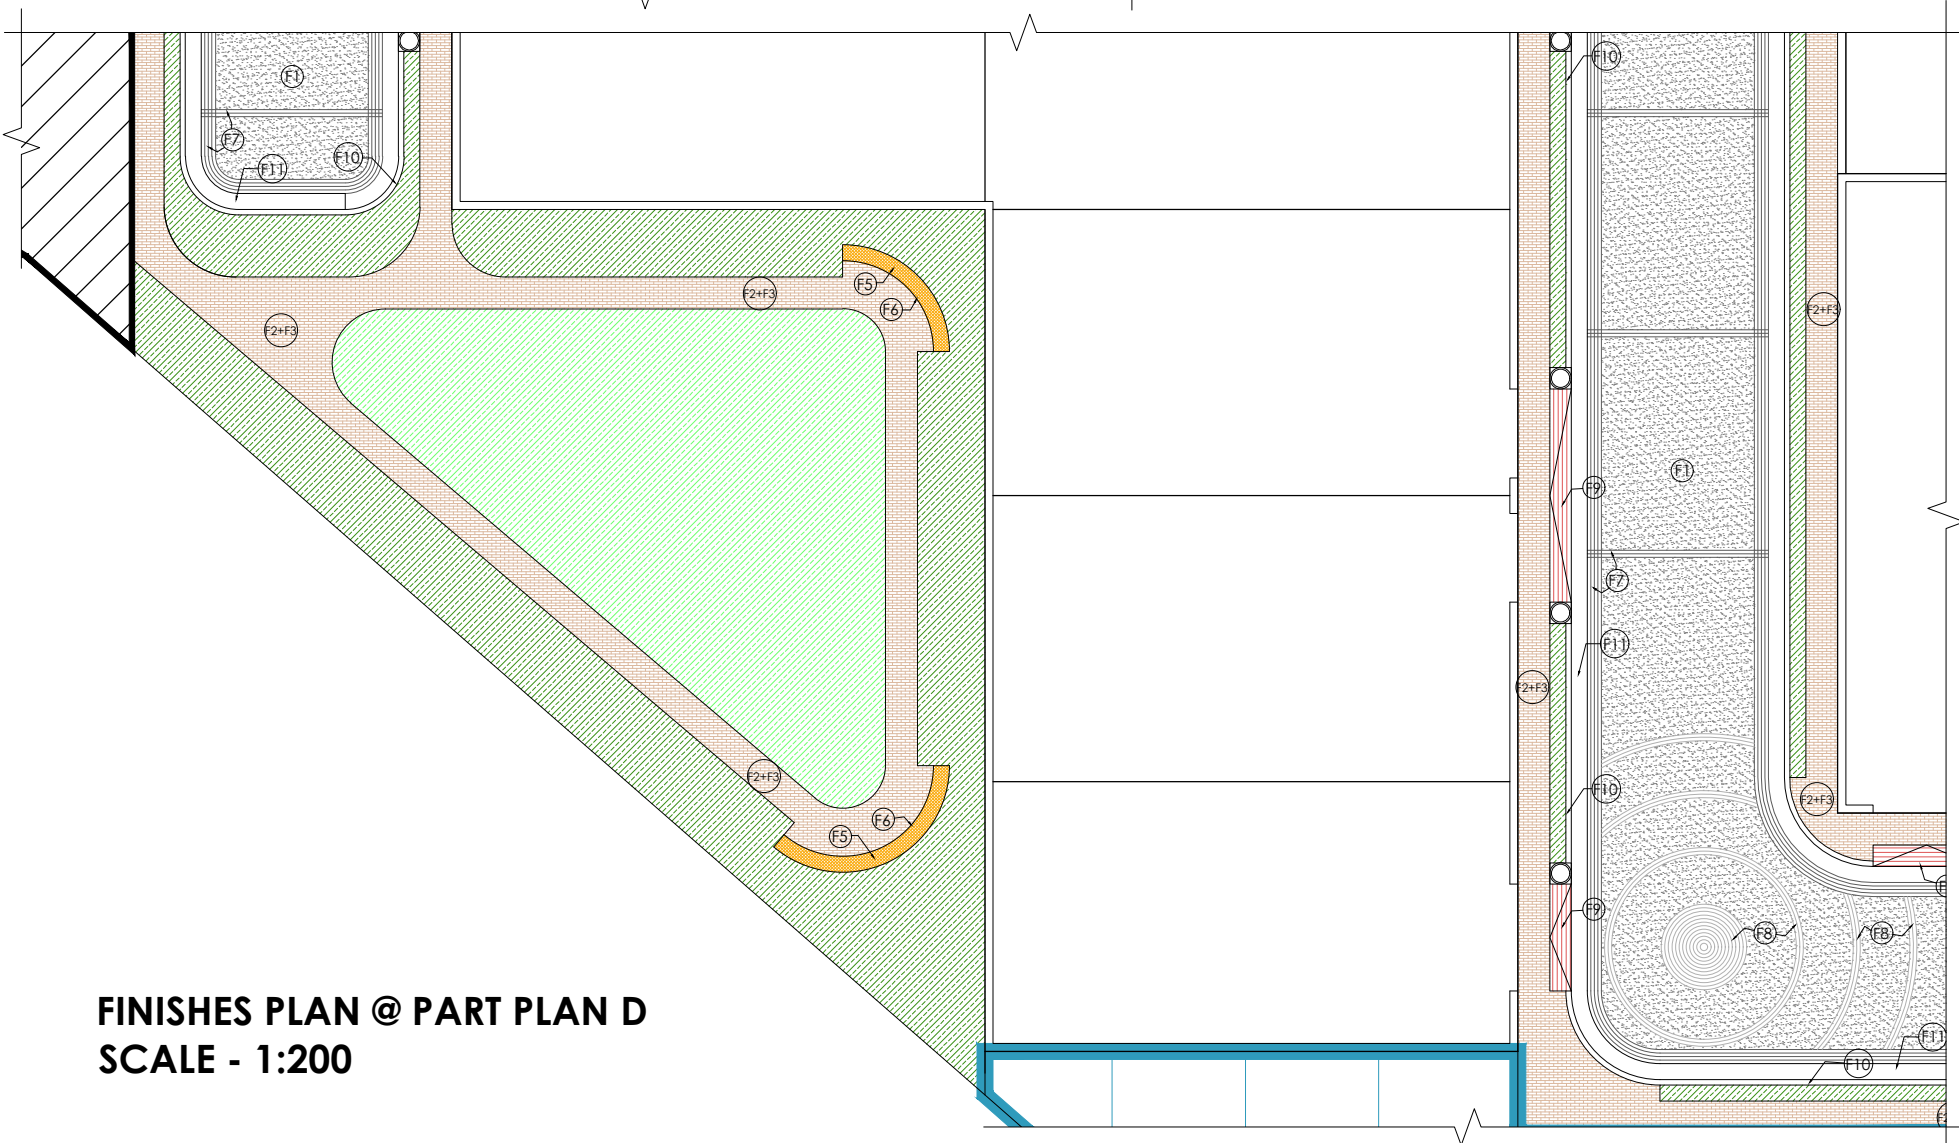


FINISHES PLAN @ PART PLAN D
SCALE - 1:200

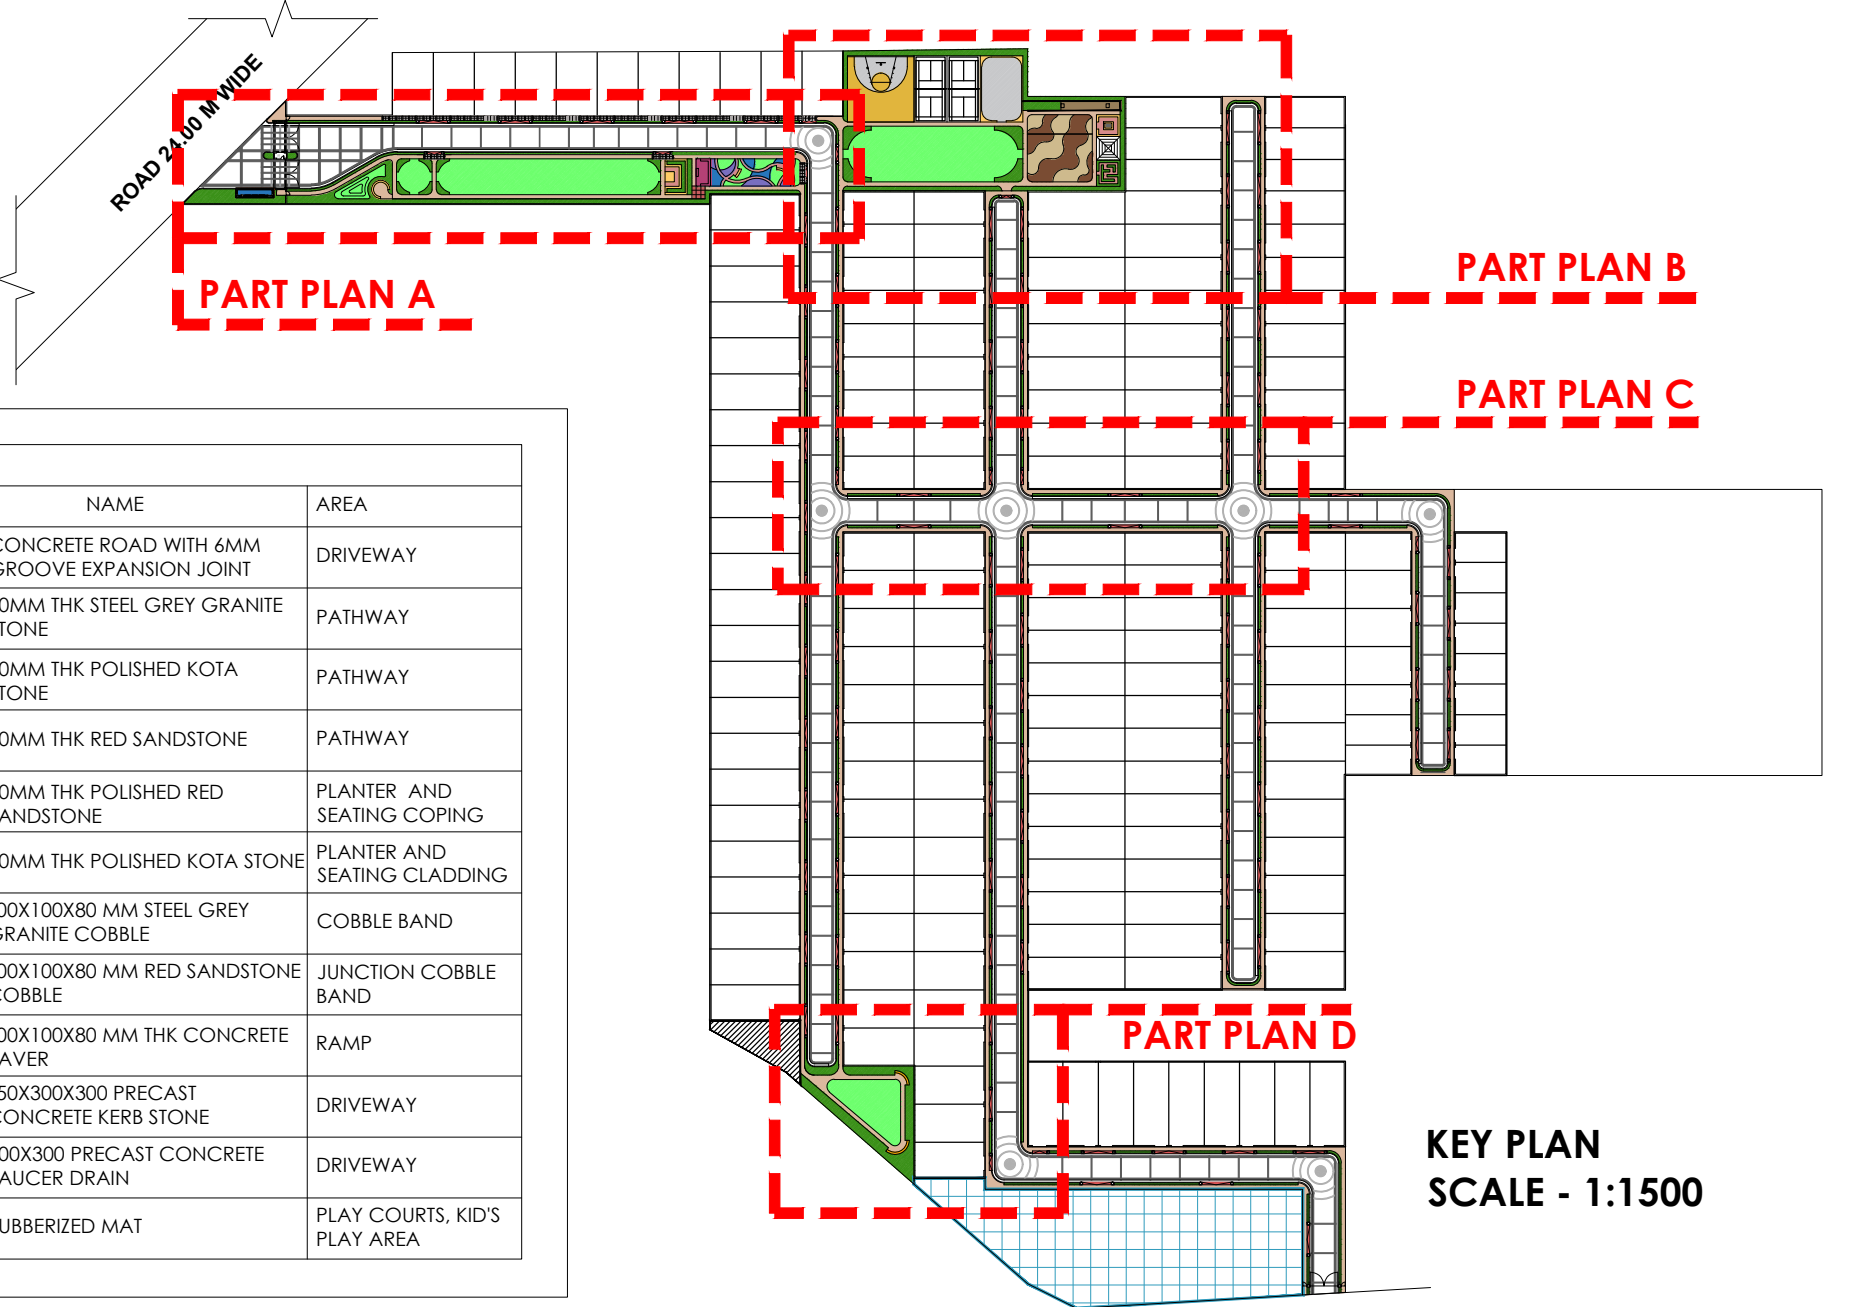

FINISHES LEGEND			
S.NO	SYM.	HATCH	NAME
1	F1		CONCRETE ROAD WITH 6MM GROOVE EXPANSION JOINT
2	F2		20MM THK STEEL GREY GRANITE STONE
3	F3		20MM THK POLISHED KOTA STONE
4	F4		20MM THK RED SANDSTONE
5	F5		40MM THK POLISHED RED SANDSTONE
6	F6		20MM THK POLISHED KOTA STONE
7	F7		100X100X80 MM STEEL GREY GRANITE COBBLE
8	F8		100X100X80 MM RED SANDSTONE COBBLE
9	F9		100X100X80 MM THK CONCRETE PAVER
10	F10		150X300X300 PRECAST CONCRETE KERB STONE
11	F11		300X300 PRECAST CONCRETE SAUCER DRAIN
12	F12		RUBBERIZED MAT

LANDSCAPE CONSULTANT
ViRiD
designworks
LANDSCAPE | ARCHITECTURE

61-A, Shikhartha Ext. Pocket C,
New Delhi-110014
Mobile: +91 (0)9990518929,
+91 (0)9990415808
Email: viriddesignworks@gmail.com
Web: viriddesignworks.com

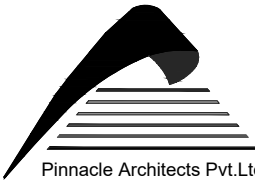Architects

Pinnacle Architects Pvt.Ltd.
158, SECTOR 14, GURGAON
HARYANA

PROJECT NAME & ADDRESS :

SOHNA GREENS, SECTOR 4 TEHSIL
SOHNA DISTT GURUGRAM

DRAWING TITLE :

FINISHES PLAN

DWG.NO.
SG-LA-LP-05

DATE
09.09.22

SCALE
AS SHOWN A1

DRAWN BY
AMLESH

CHD BY
APURVA JAIN

APR BY
IMRAN KHAN

STAGE
GOOD FOR
CONSTRUCTION

OWNER NAME :
V.K. DEVELOPERS

ARCHITECT'S SIGNATURE :

OWNER'S SIGNATURE :

NORTH :
