

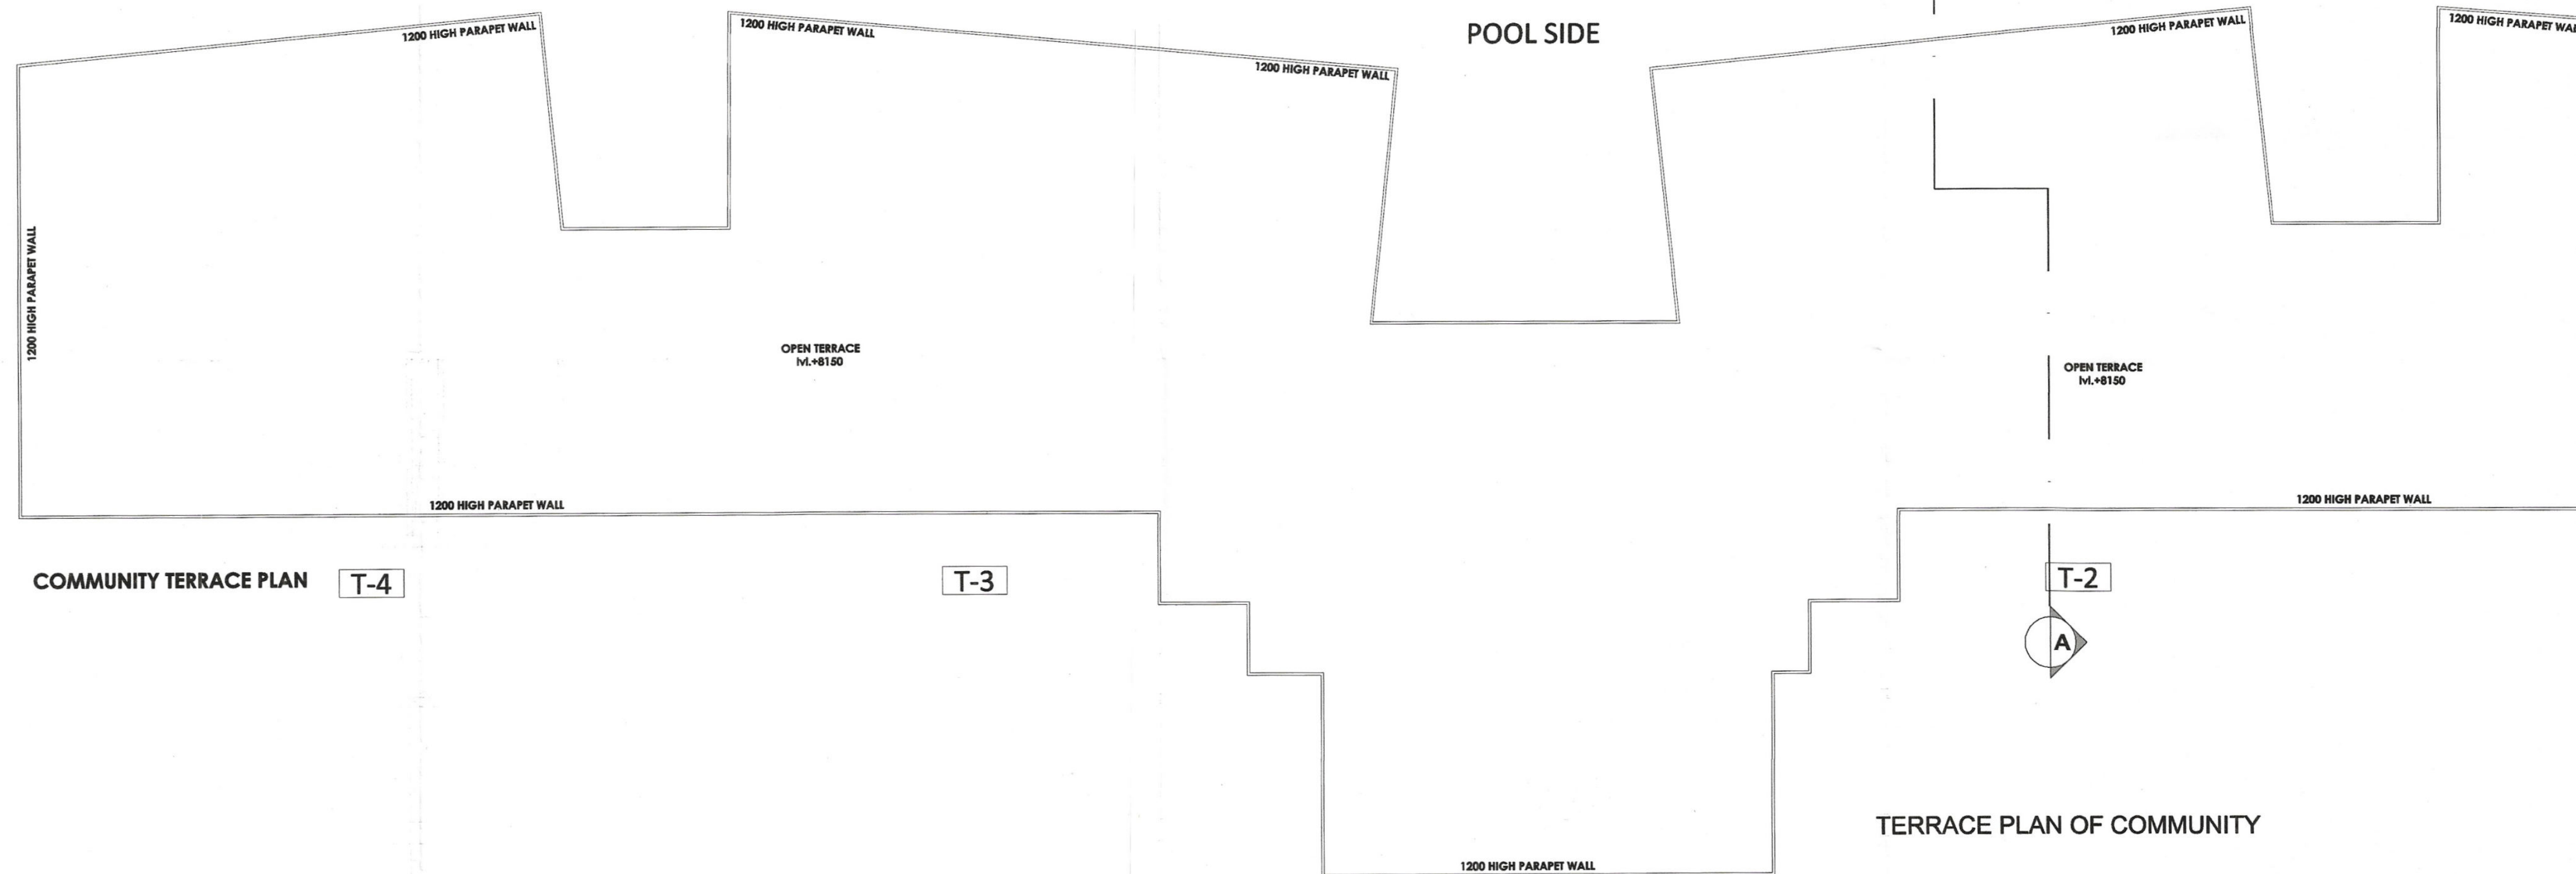


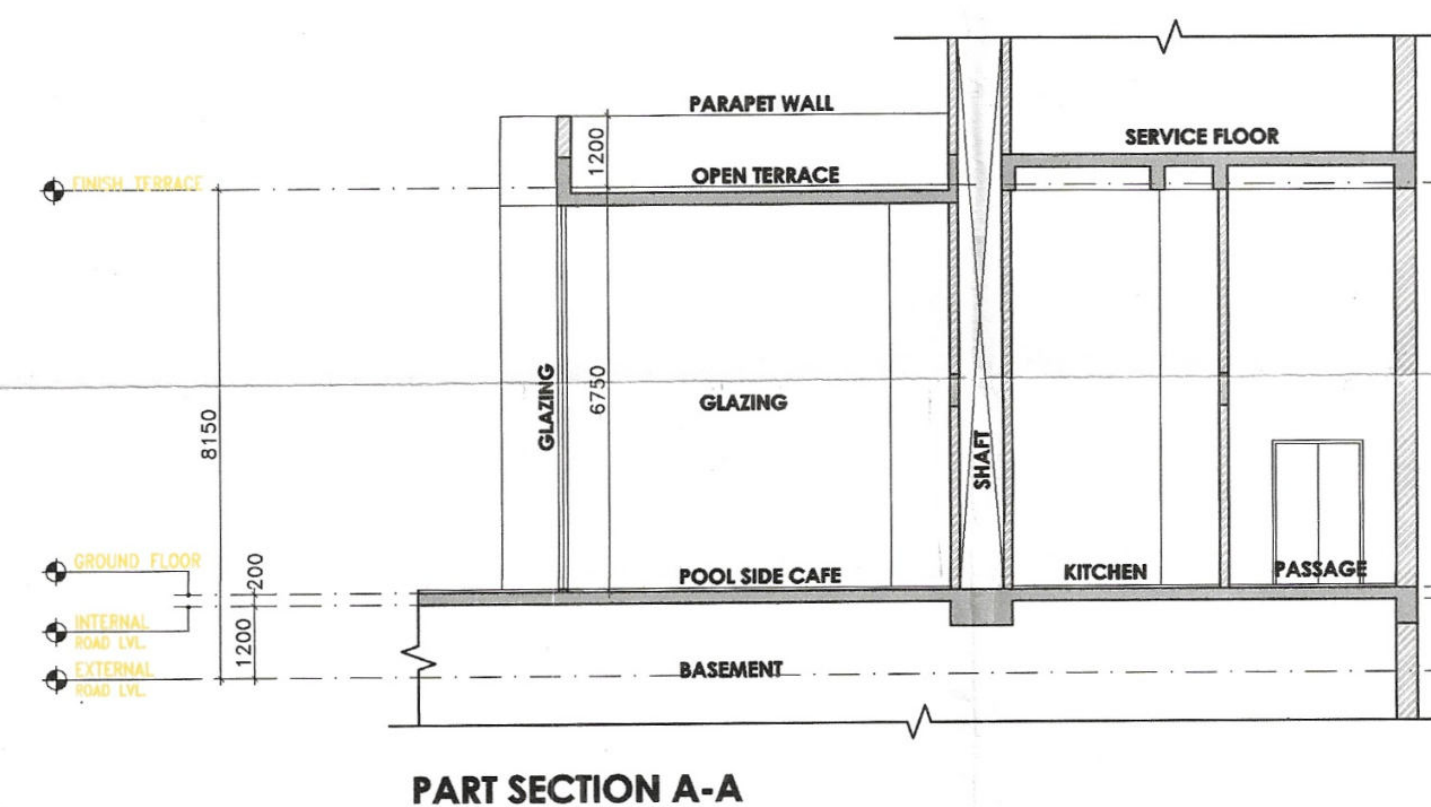

Sanctioned  
TO BE READ WITH THIS OFFICE  
MEMO NO.:  
DATED :  
Building plans have been checked and found in  
as per Public Health Services point of view.  
EE(W/S) GMDA  
EE(Drainage) GMDA  
EE(Nodal Officer) Infra-GMDA  
CE(Infra-II) GMDA  
Ram Avtar Bassi  
JD(HQ)

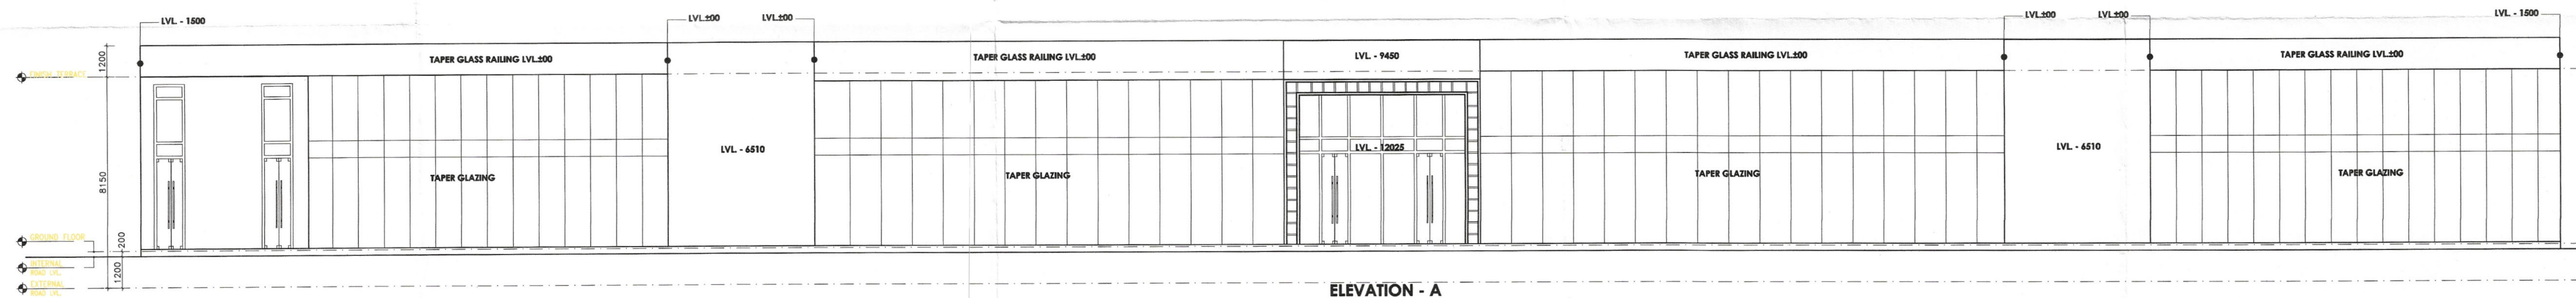

NOTE:  
All Dimensions are in mm

ARCHITECT:  
VIKAS AHLAWAT ARCHITECTS  
ARCHITECTURE, INTERIOR & PLANNING  
Unit No.303, Nmax Time Center, Sector-54, Golf Course Road, Gurgaon  
G-1, 12124-4245203 M- 9899115949 (Mob) - ar.vikas.ahlawat@gmail.com

MEP CONSULTANT:  
SANELAC CONSULTANTS PVT LTD.  
C-64/2, Okhla Industrial Area, Phase II, New Delhi-110020.  
Tel: 011 45503959

STRUCTURAL CONSULTANT:  
VINTECH CONSULTANTS  
CONSULTANT ENGINEERS & PROJECT MANAGERS  
C-35, Pampoth Enclave, Great Kailash, New Delhi-1100148.  
Tel: 43141516, Fax: 26296767 Email: >vintech@vintechconsultants.com

CLIENT:  
WHITELAND  
M/s. Whiteland Corporation Private Limited.

DESIGN CONSULTANT :  
Architect Hafeez  
Contractor  
29 Bank Street, Fort, Mumbai 400 023 Tel : 2266 1920

Client's Sign:  
For Whiteland Corporation Private Limited  
Authorized Signatory

Architect's Sign:  
Ar. VIKAS AHLAWAT  
CA/2013/55929

Drawing Title:  
COMMUNITY TERRACE PLAN  
SECTION-A-A & ELEVATION-A

North:  
NORTH

DATE = NOV-2022

Scale:  
1:100(A1)  
SHEET NO.  
T-1-C-2

Project:  
PROPOSED BUILDING PLAN OF GROUP  
HOUSING COLONY AREA MEASURING 6.175  
ACRES (LICENCE NO. 91 OF 2022 DATED  
12.07.2022) IN SECTOR- 76, GURUGRAM  
BEING DEVELOPED BY WHITELAND  
CORPORATION PVT.LTD