





ELEVATION 1

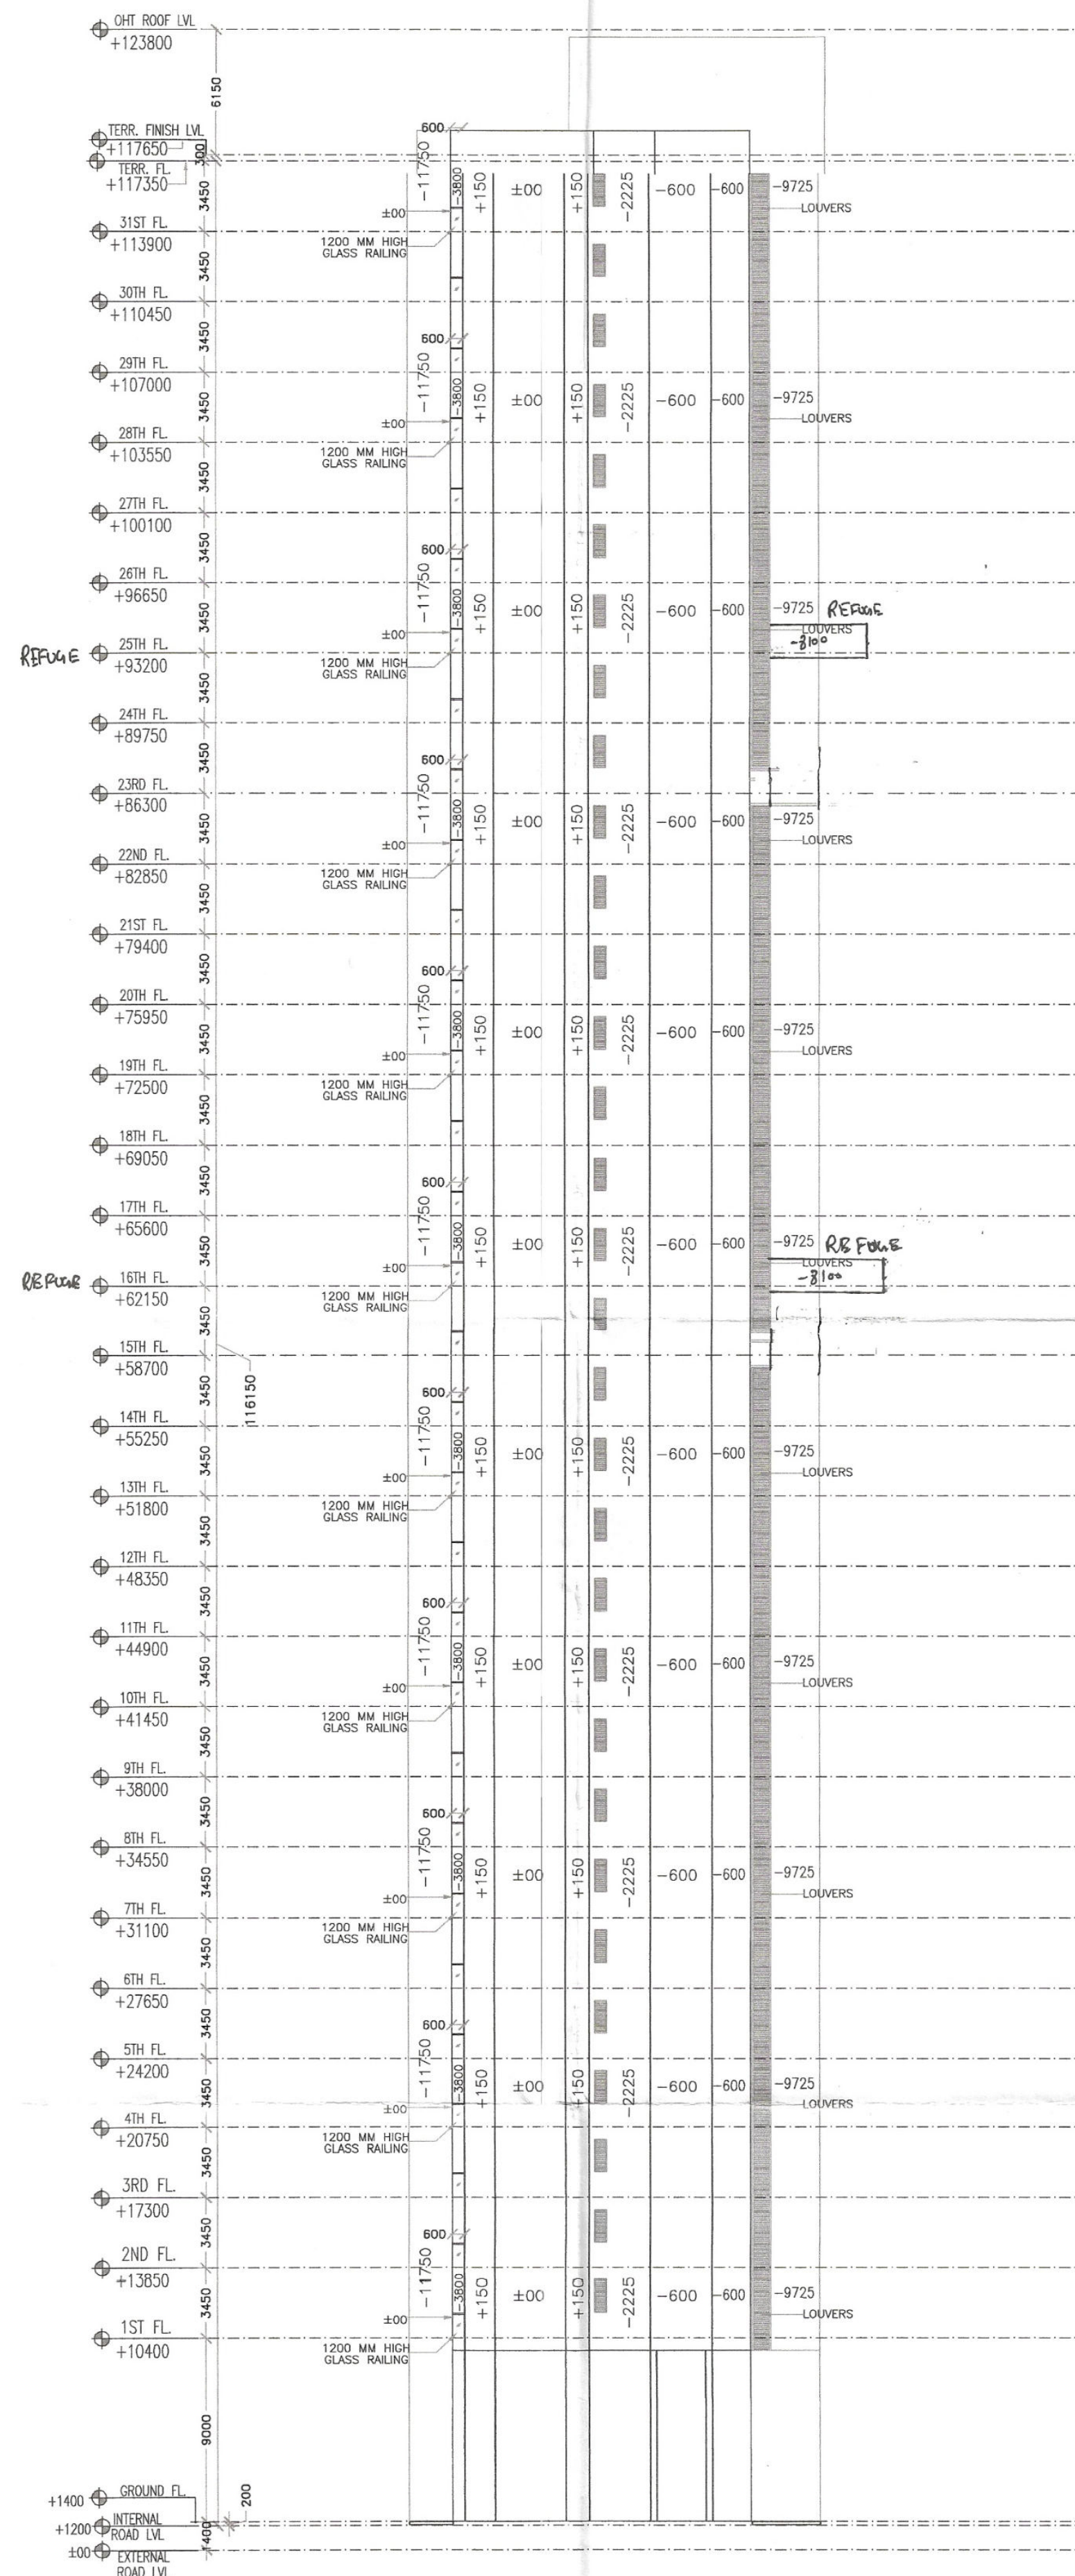

ELEVATION 2

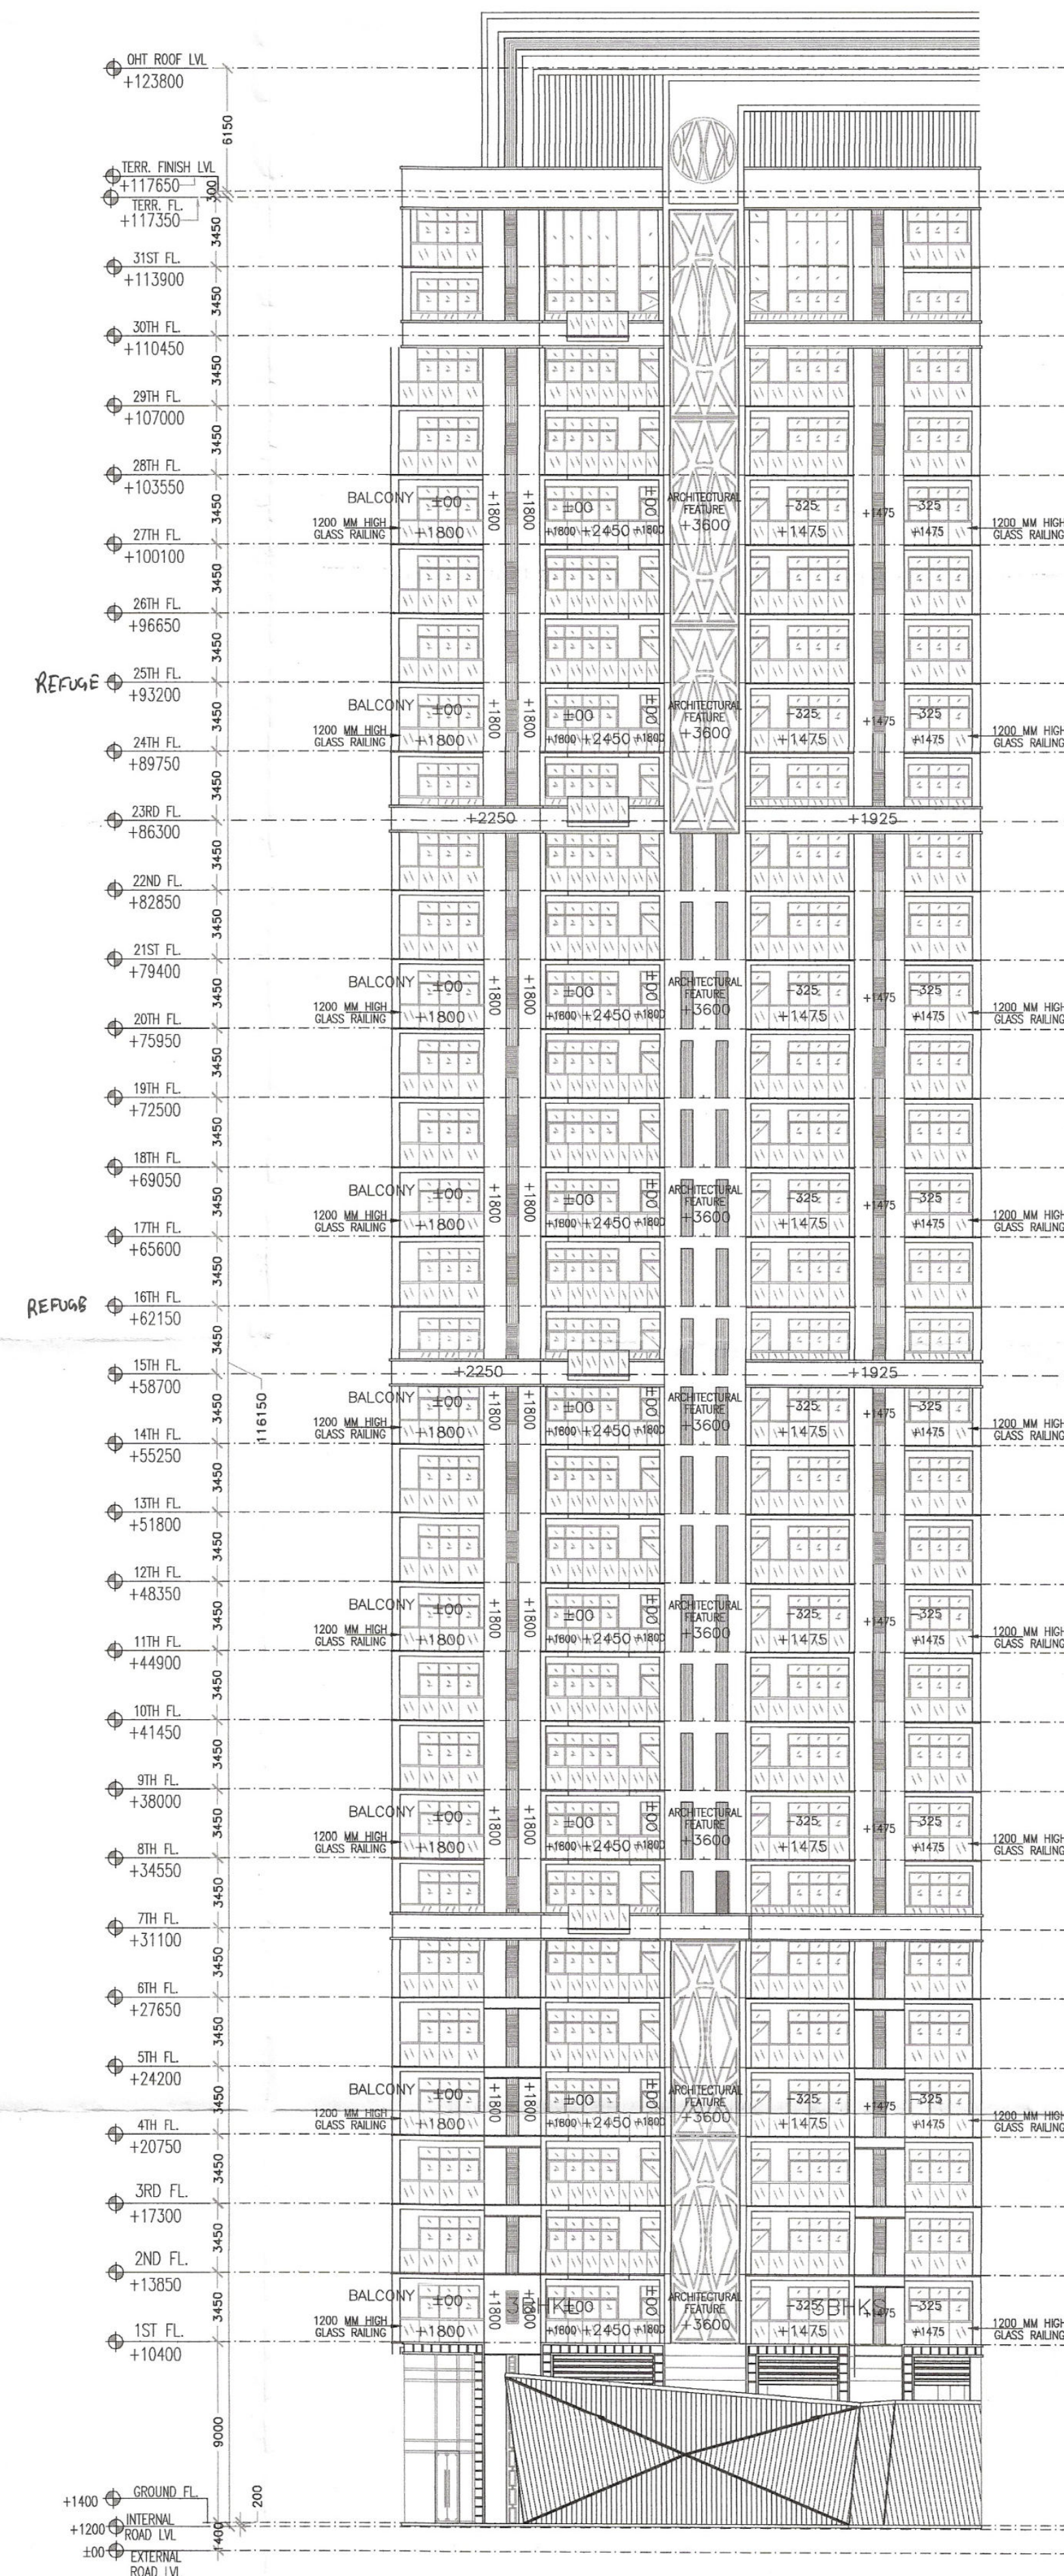

ELEVATION 3

ATP (HQ) S.T.P. S.T.P. (G) S.T.P. (M)
Member Member Secretary Member Chairman
B.P.A.C. B.P.A.C. B.P.A.C. B.P.A.C.

Ram Aiyar Bassi
JD(HQ)

JD.

P.A.

A.P.

SANCTIONED
TO BE READ WITH THIS OFFICE
MEMO NO.:
DATED:

- NOTES:-
- FD, FD1, FD2, ARE 2HR FIRE RATED *D1, S01 are also.*
 - ALL INTERNAL AND EXTERNAL WALLS ARE R.C.C.
 - STRUCTURAL MEMBER
 - NON STRUCTURAL MEMBER
 - ALL INTERNAL WALLS ARE OF 100mm AND EXTERNAL WALLS 150mm NON STRUCTURAL
 - P.R. ARE ARTIFICIALLY LIT AND MECHANICALLY VENTILATED.
 - P.R. = POWER ROOM

ARCHITECT:
VIKAS AHLAWAT ARCHITECTS
ARCHITECTURE, INTERIORS, PLANNING
Unit No. 303, Nine Time Center, Sun City, Sector-54, Golf Course Road, Gurgaon
O - 0124-4284293 M - 9899158486 Mail - ar.vikas.ahlawat@gmail.com

MEP CONSULTANT:
SANELAC CONSULTANTS PVT. LTD.
C-64/2, Okhla Industrial Area, Phase II, New Delhi, Delhi Tel. 011 40503959
110020.

STRUCTURAL CONSULTANT:
VINTECH CONSULTANTS
CONSULTANT ENGINEERS & PROJECT MANAGERS
C-35, Pampoh Enclave, Great Kailash-I, New Delhi-110048.
Tel. 43141516, Fax. 26296767 Email - vintech@vintechconsultants.com

CLIENT:
WHITELAND
M/s. Whiteland Corporation Private Limited.

DESIGN CONSULTANT:
Architect Hafeez Contractor
29 Bank Street, Fort, Mumbai 400 023 Tel : 2200 1820

PROJECT:-
PROPOSED BUILDING PLAN FOR
GROUP HOUSING COLONY AREA
MEASURING 6.175 ACRES. (LICENCE NO.
91 OF 2022 DATED 12.07.2022) IN
SECTOR - 76, GURUGRAM
(G.M.U.C.) BEING DEVELOPED BY
WHITELAND CORPORATION PVT. LTD.

OWNERS SIGNATURE:- ARCHITECT SIGNATURE:-

For Whiteland Corporation Private Limited
Authorized Signatory

Ar. VIKAS AHLAWAT
CAN2013030273

DRAWING TITLE:
ELEVATION OF TOWER-3

DATE:- NOV-2022 SHEET NO.
SCALE:- 1:250 (A1) T-3-E-01