




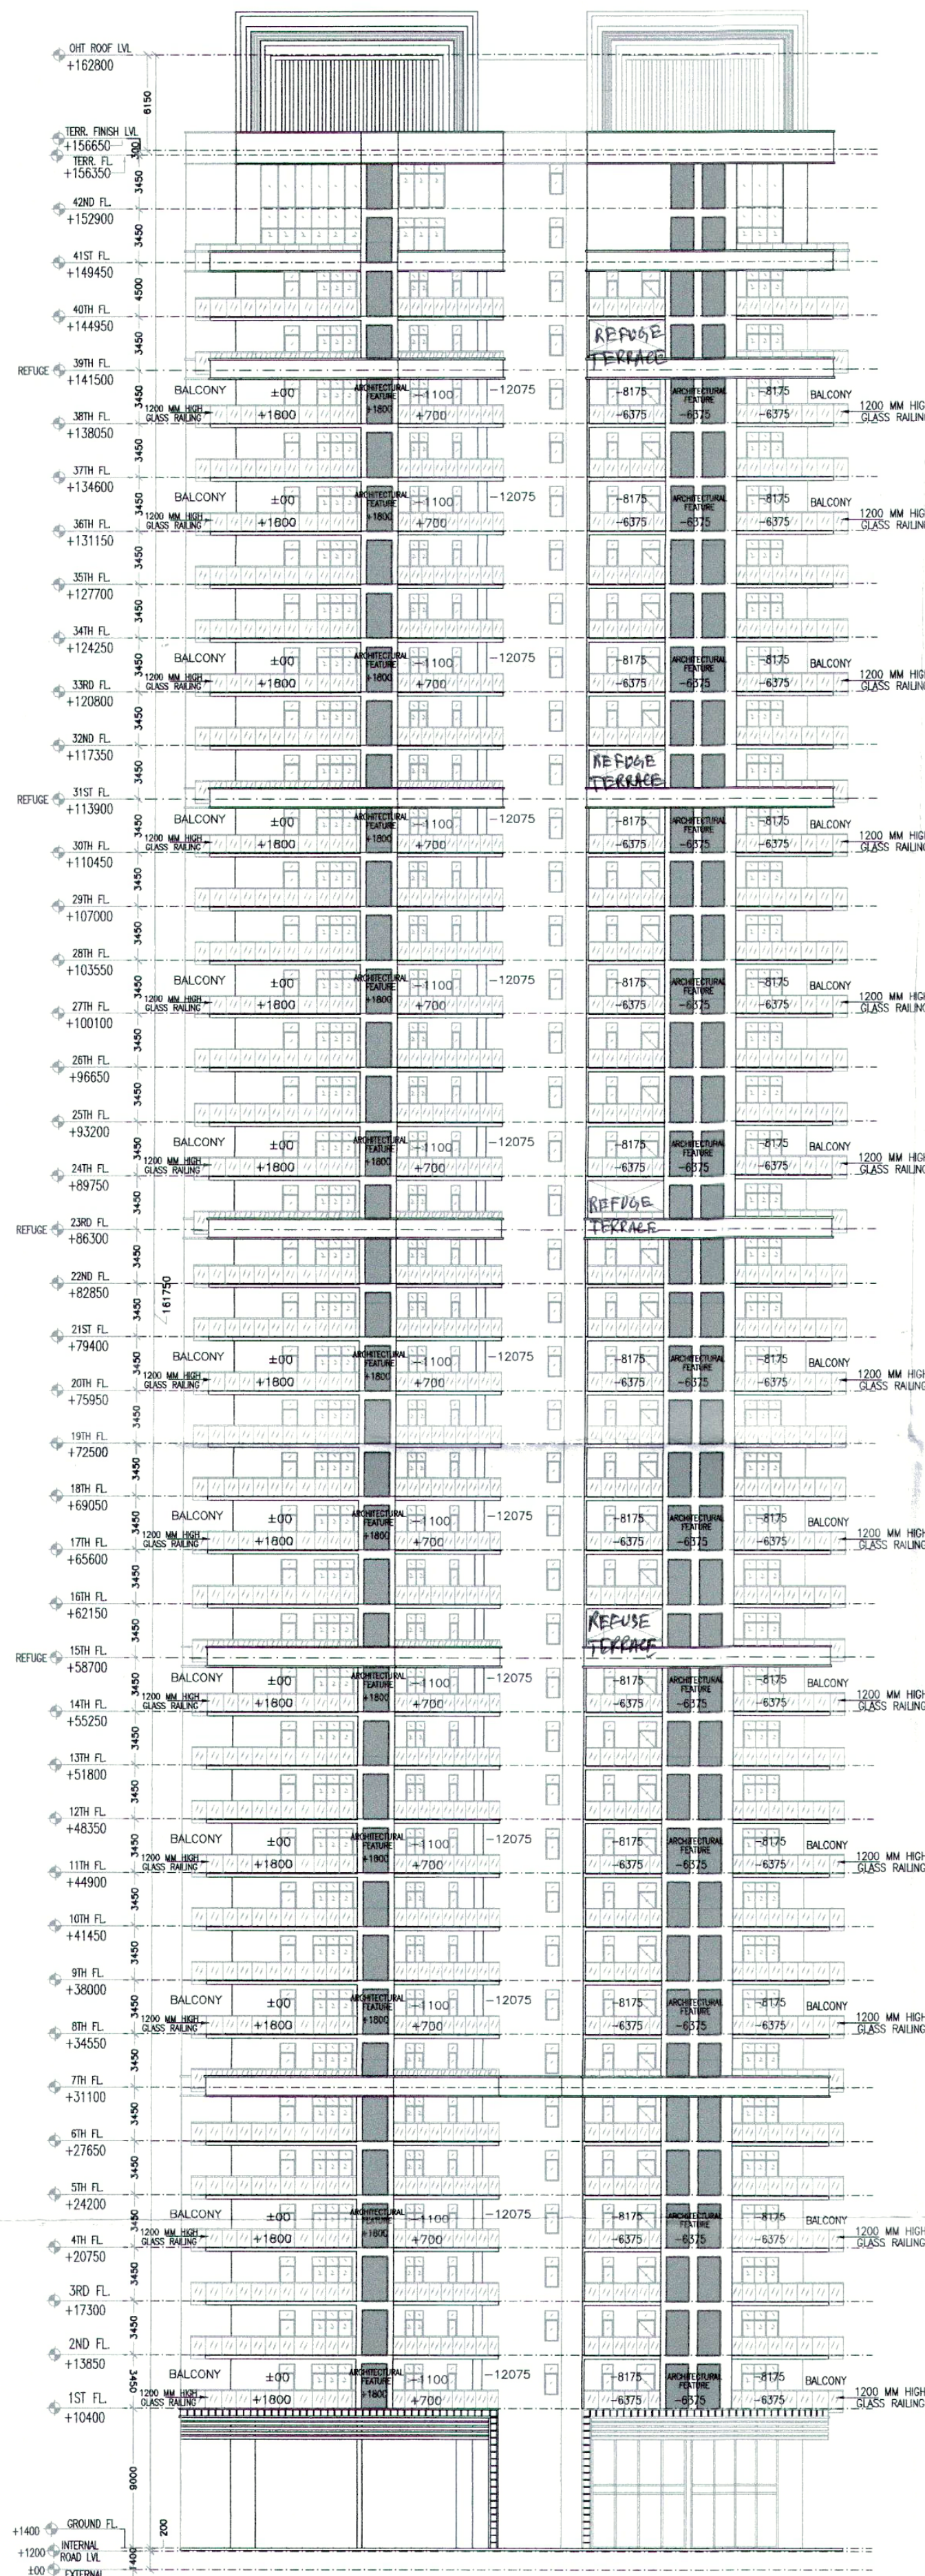

ELEVATION 4

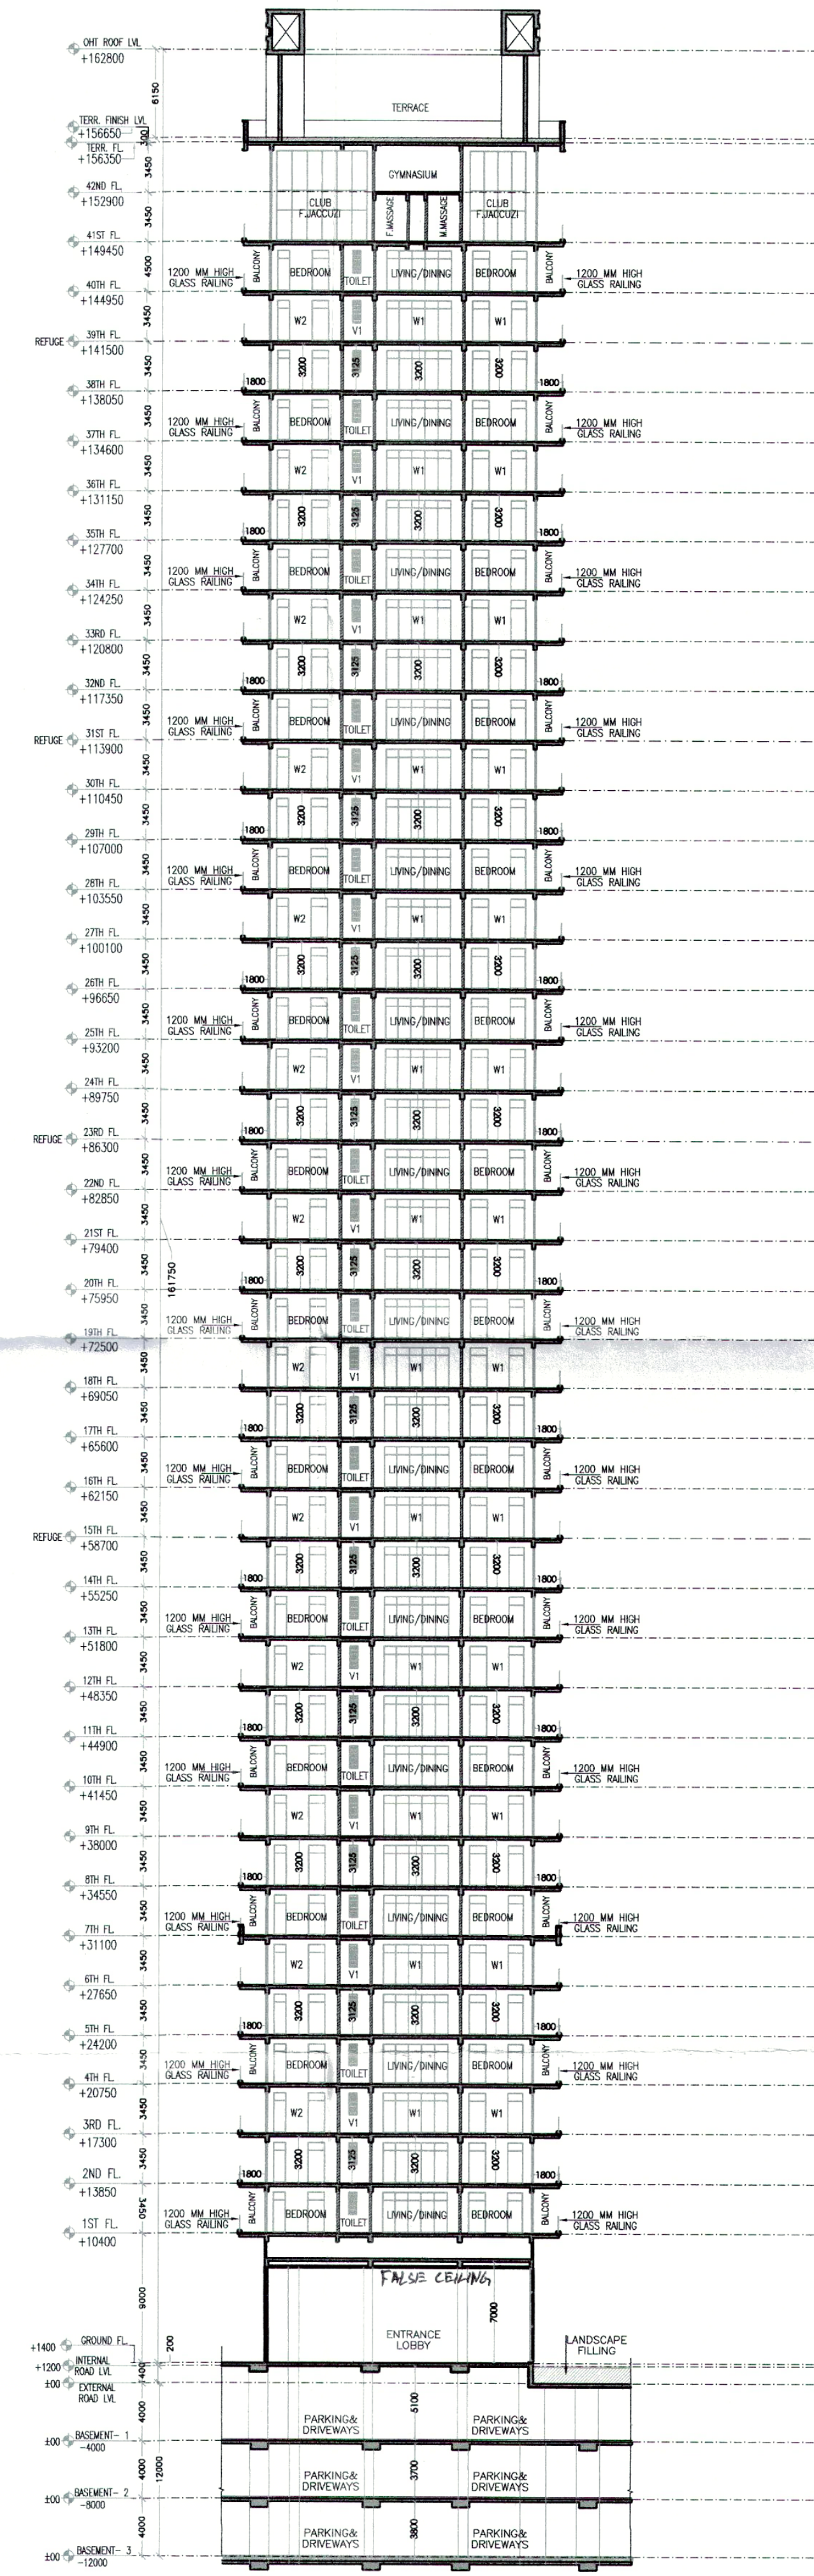

SECTION 'AA'

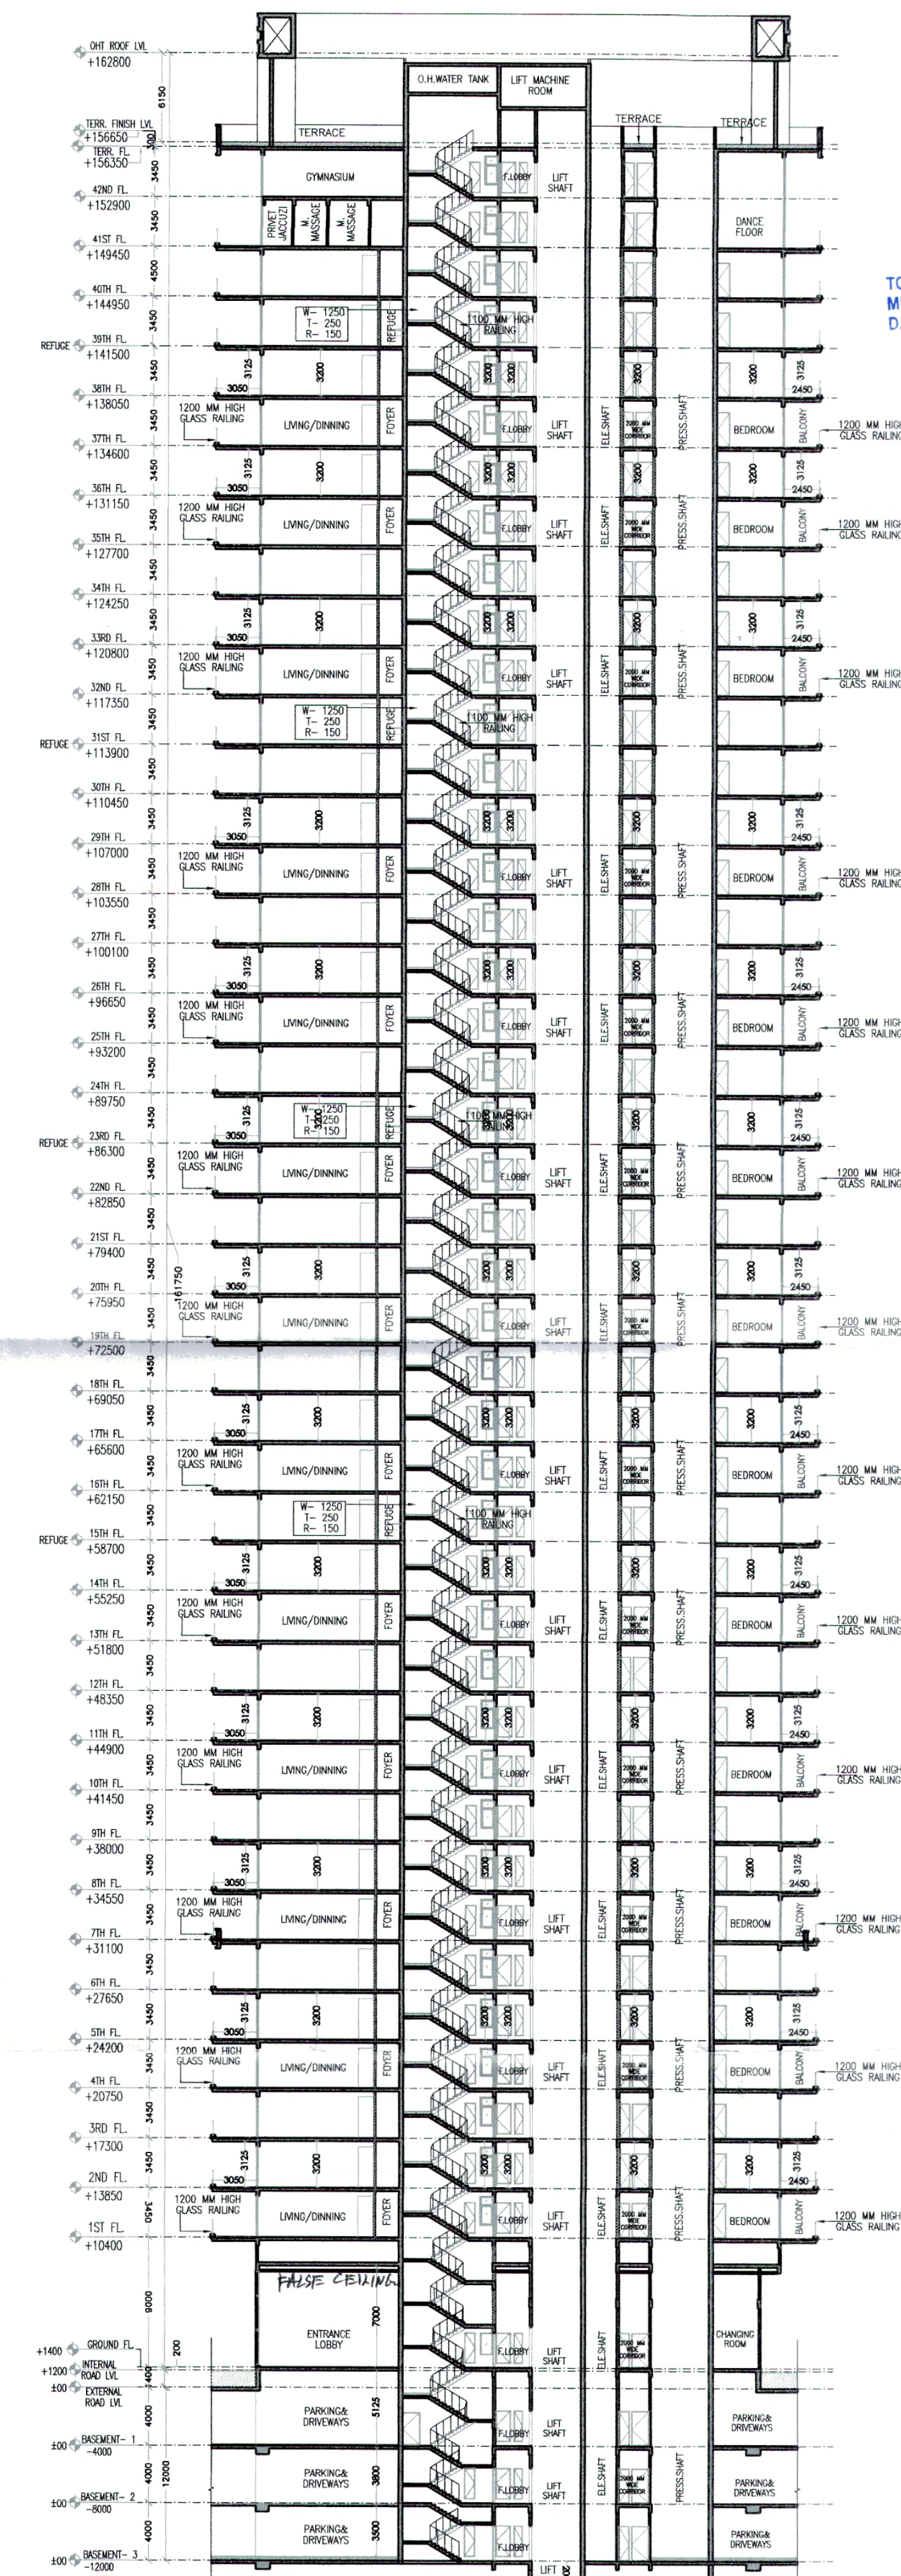

SECTION 'BB'

ATP (HQ) S.T.P. (HQ) S.T.P. (G) S.T.P. (M)
Member Member Member Member
B.P.A.C. B.P.A.C. B.P.A.C. B.P.A.C.

SANCTIONED
TO BE RE-DESIGNED OFFICE
MEMO NO.:
DATED:

Ram Avtar Bassi
JD(HQ)

- NOTES:
- TO D1/D2 ARE 2ND FLOOR RATED
 - ALL INTERNAL AND EXTERNAL WALLS ARE R.C.C.
 - HIGH STRUCTURAL MEMBER
 - ALL INTERNAL WALLS ARE OF 100mm AND EXTERNAL WALLS
 - 150mm HIGH STRUCTURAL
 - P.P. ARE ARTIFICIALLY LIFT AND MECHANICALLY VENTILATED.
 - P.P. = POWER ROOM
 - AREA UNDER COMMUNITY AT TOP & FULLY SPRINKLED
 - ARTIFICIALLY LIFT AND MECHANICALLY VENTILATED.

ARCHITECT:
VIKAS AHAWAT ARCHITECTS
ARCHITECTURE, INTERIORS, PLANNING
Unit No. 303, New Tech Center, Gurgaon Sector-54, Gurgaon, Haryana
C-35, Promod Enclave, Gurgaon Sector-54, Gurgaon, Haryana
Tel: 0124-4000000, 0124-4000001, 0124-4000002, 0124-4000003

MEP CONSULTANT:
SANELAC CONSULTANTS PVT. LTD.
C-447, Chitra Industrial Area, Phase II, New Delhi, Delhi
Tel: 011-45020999

STRUCTURAL CONSULTANT:
WHITELAND
CONSULTANTS ENGINEERS & PROJECT MANAGERS
C-35, Promod Enclave, Gurgaon Sector-54, Gurgaon, Haryana
Tel: 0124-4000000, 0124-4000001, 0124-4000002, 0124-4000003

CLIENT:
WHITELAND
M/s. Whiteland Corporation Private Limited.
DESIGN CONSULTANT:
Architect Hafeez Contractor
29 Band Street, Fort, Mumbai 400 023 Tel: 2266 1900

PROJECT:-
PROPOSED BUILDING PLAN FOR GROUP HOUSING COLONY AN AREA MEASURING 5.785 ACRES UNDER TOD POLICY DATED 09.02.2016 (LICENCE NO. 92 OF 2022 DATED 12.07.2022) IN SECTOR - 76, GURUGRAM (G.M.U.C.) BEING DEVELOPED BY WHITELAND CORPORATION PVT. LTD.

OWNERS SIGNATURE: *[Signature]* ARCHITECT SIGNATURE: *[Signature]*
For Whiteland Corporation Private Limited
Authorised Signatory
M. VIKAS AHAWAT
DIRECTOR

DRAWING TITLE:
ELEV. & SEC. OF T-9

DATE:- **NOV-2022** SHEET NO.
SCALE:- **1:300 (A1)** **T-9-E/S-02**