
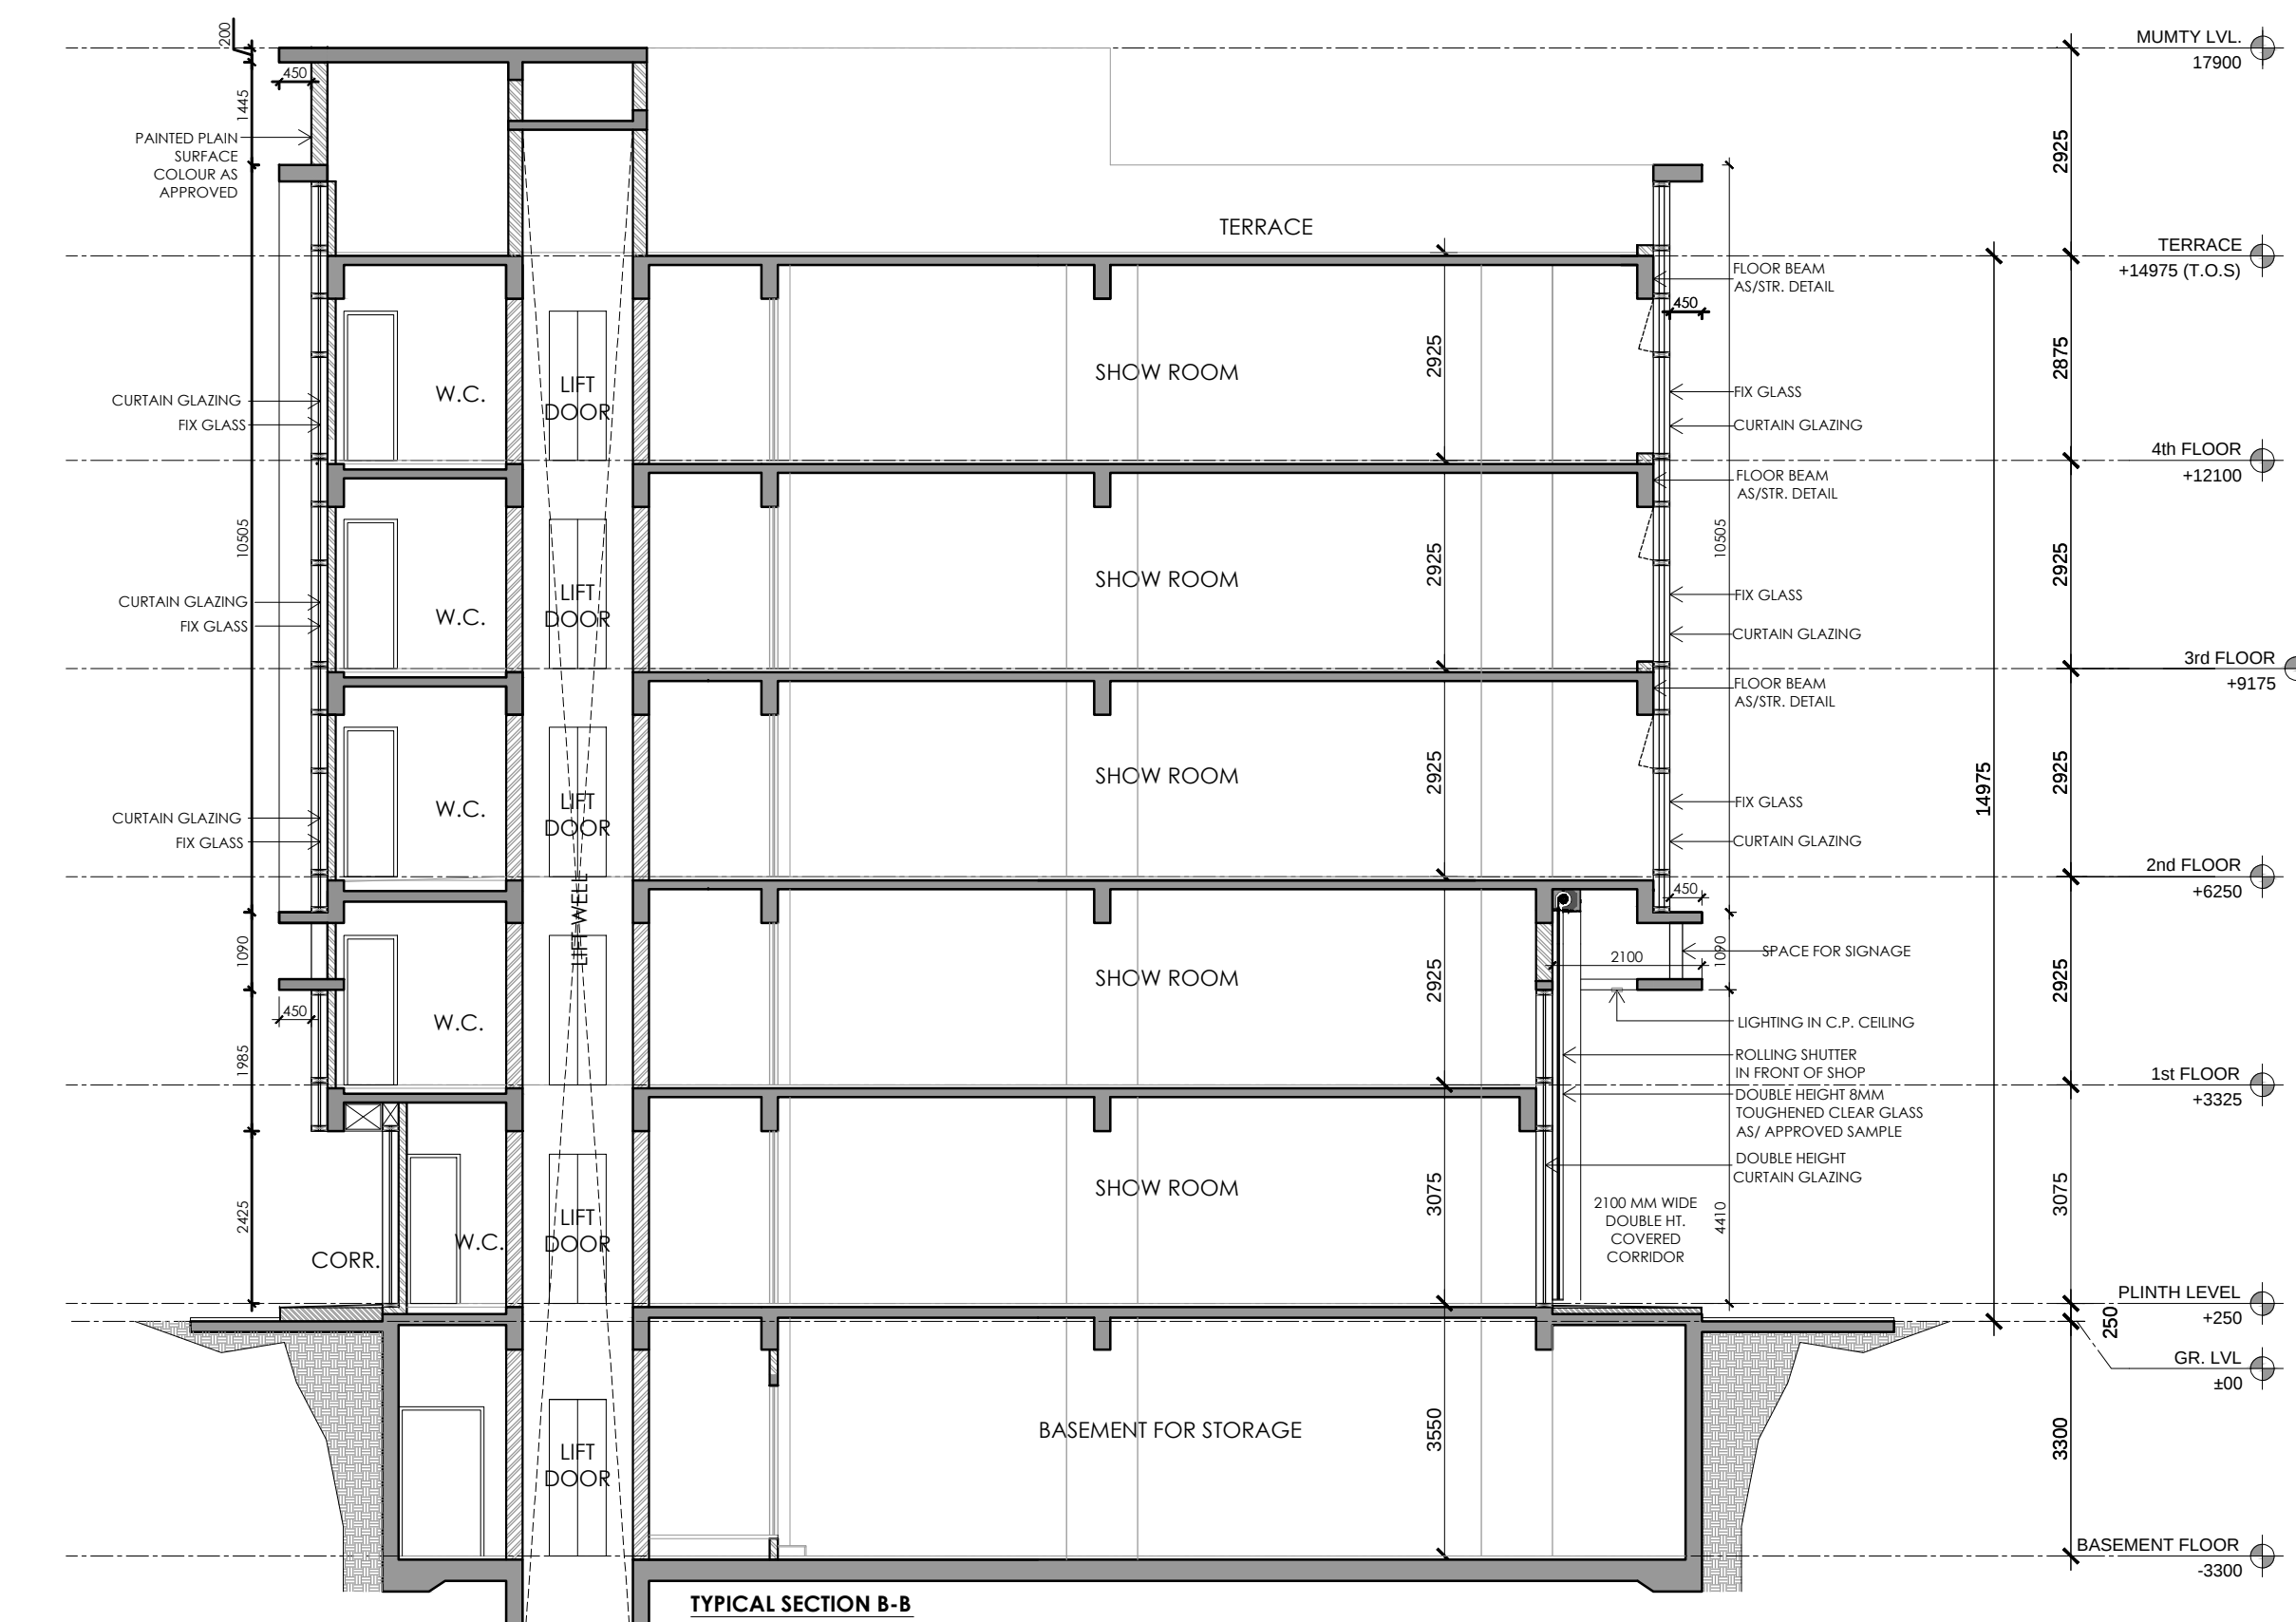
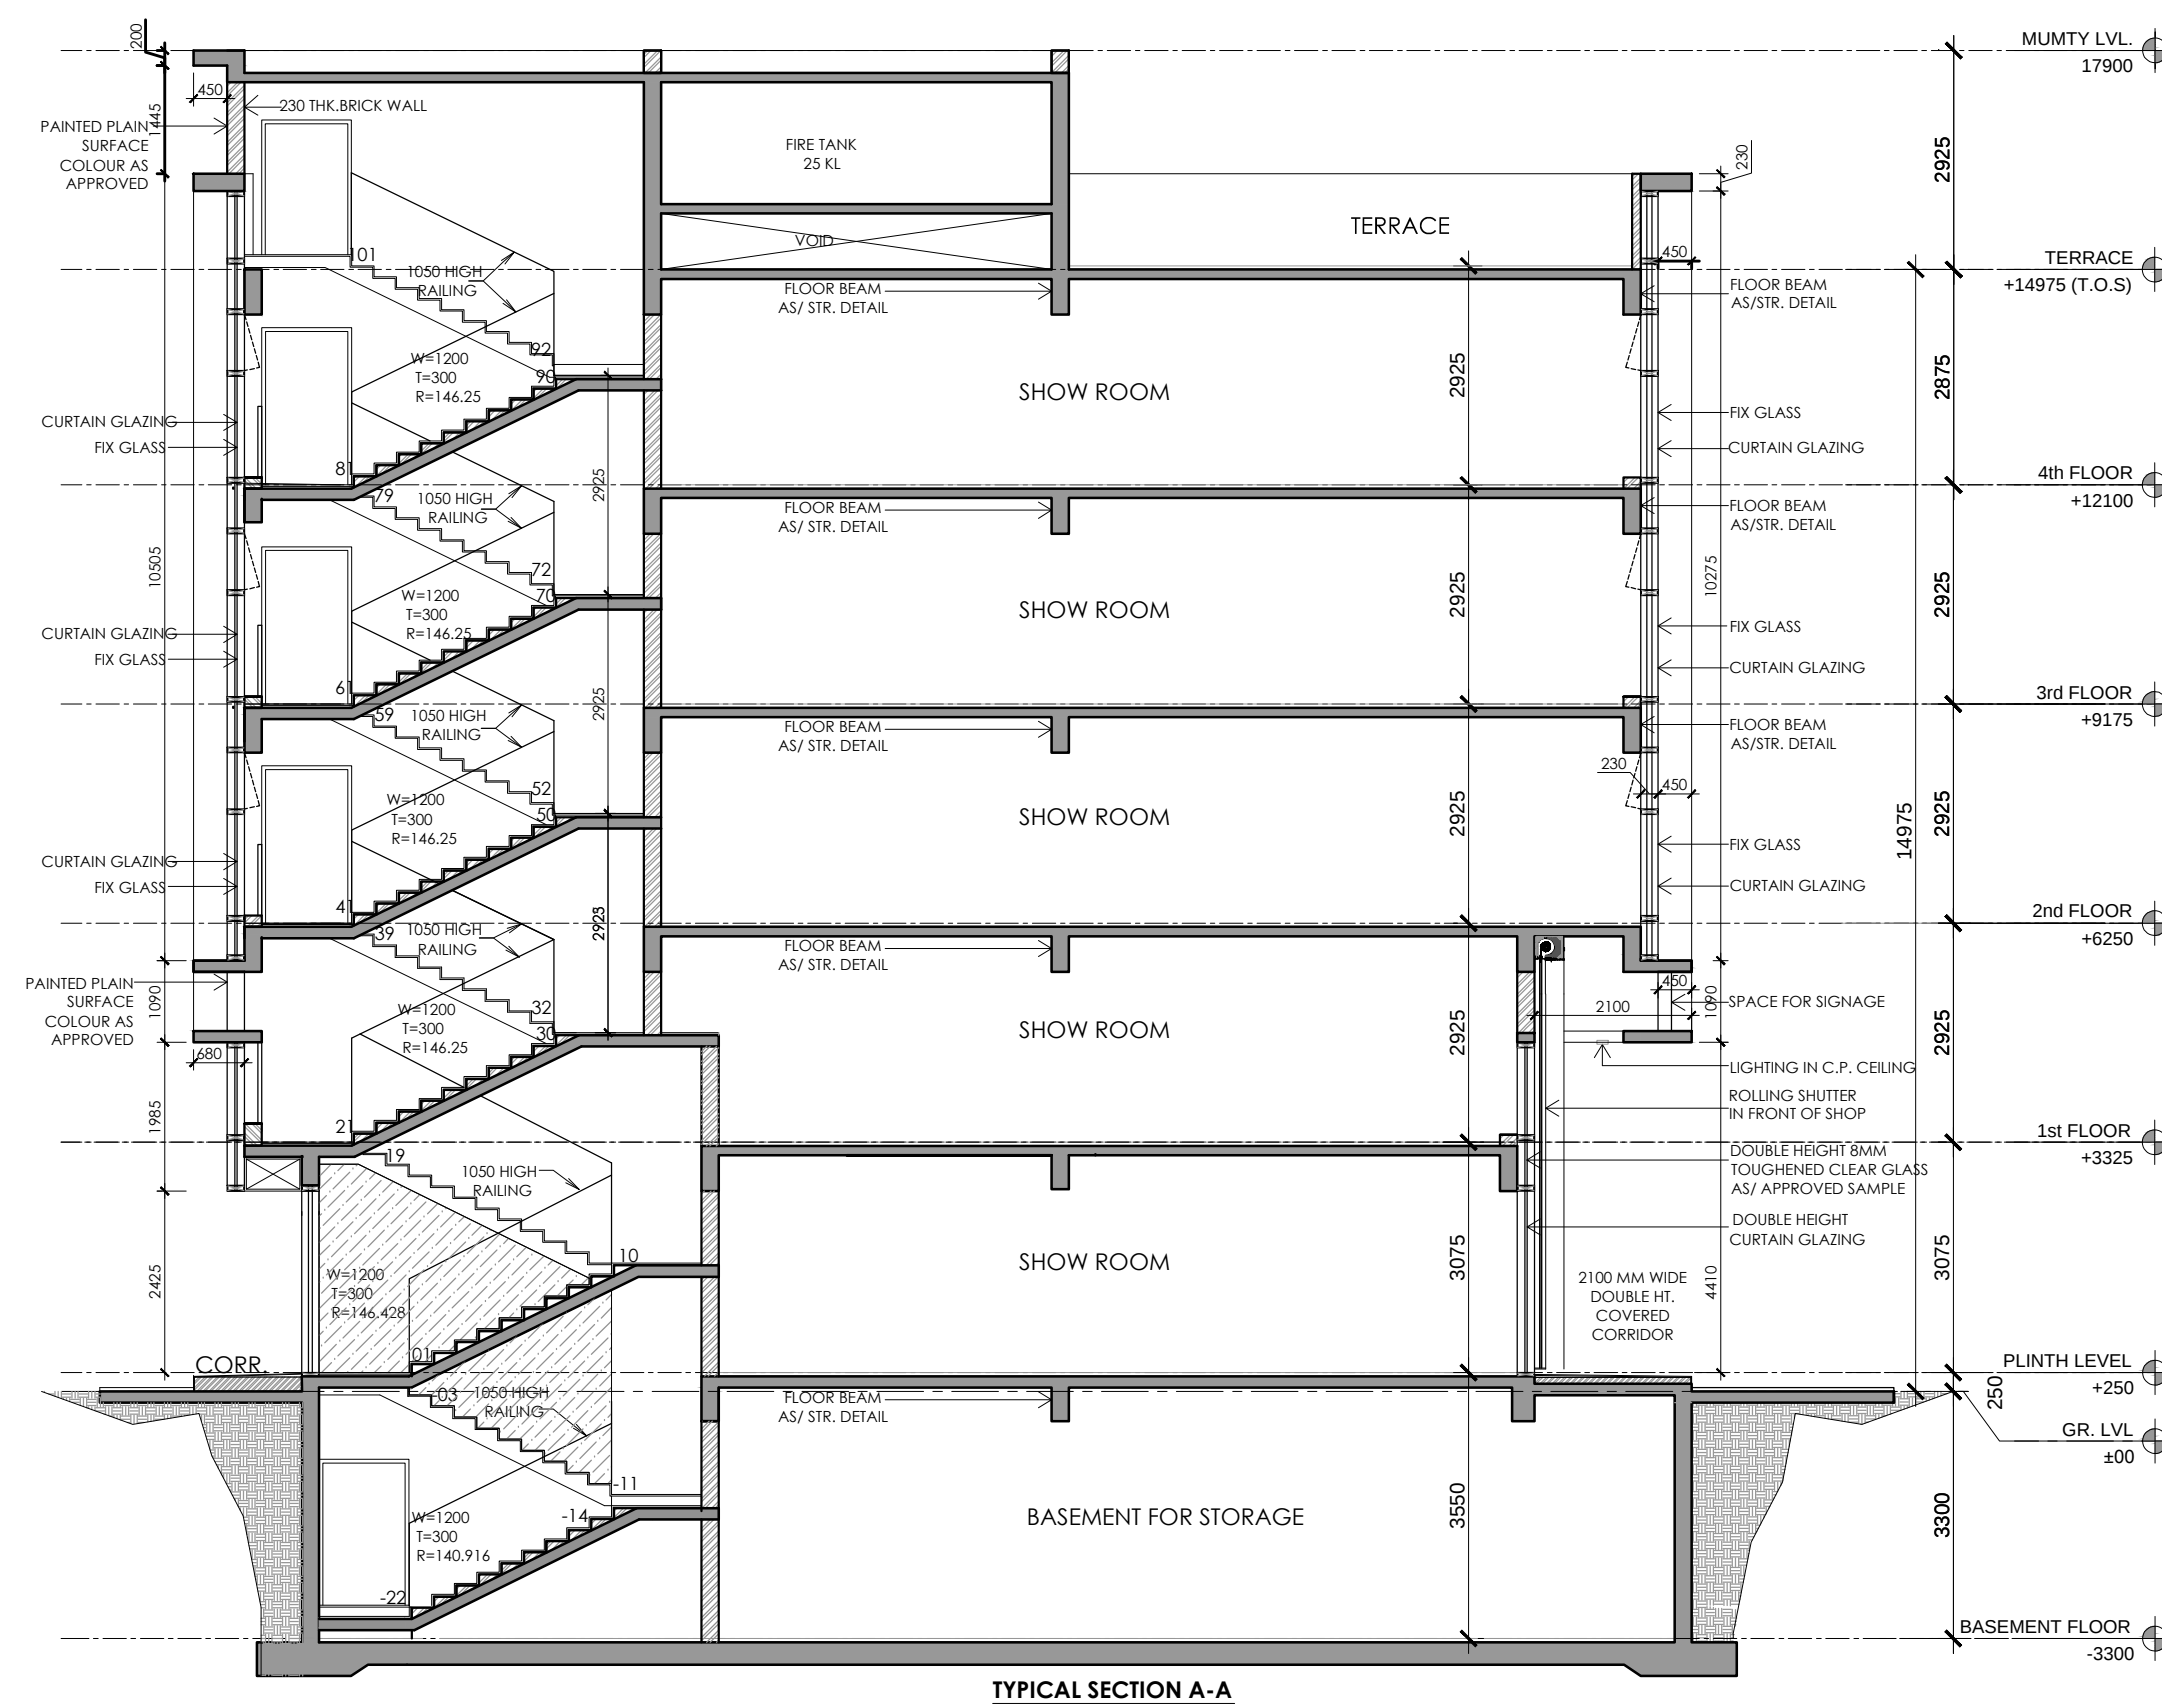


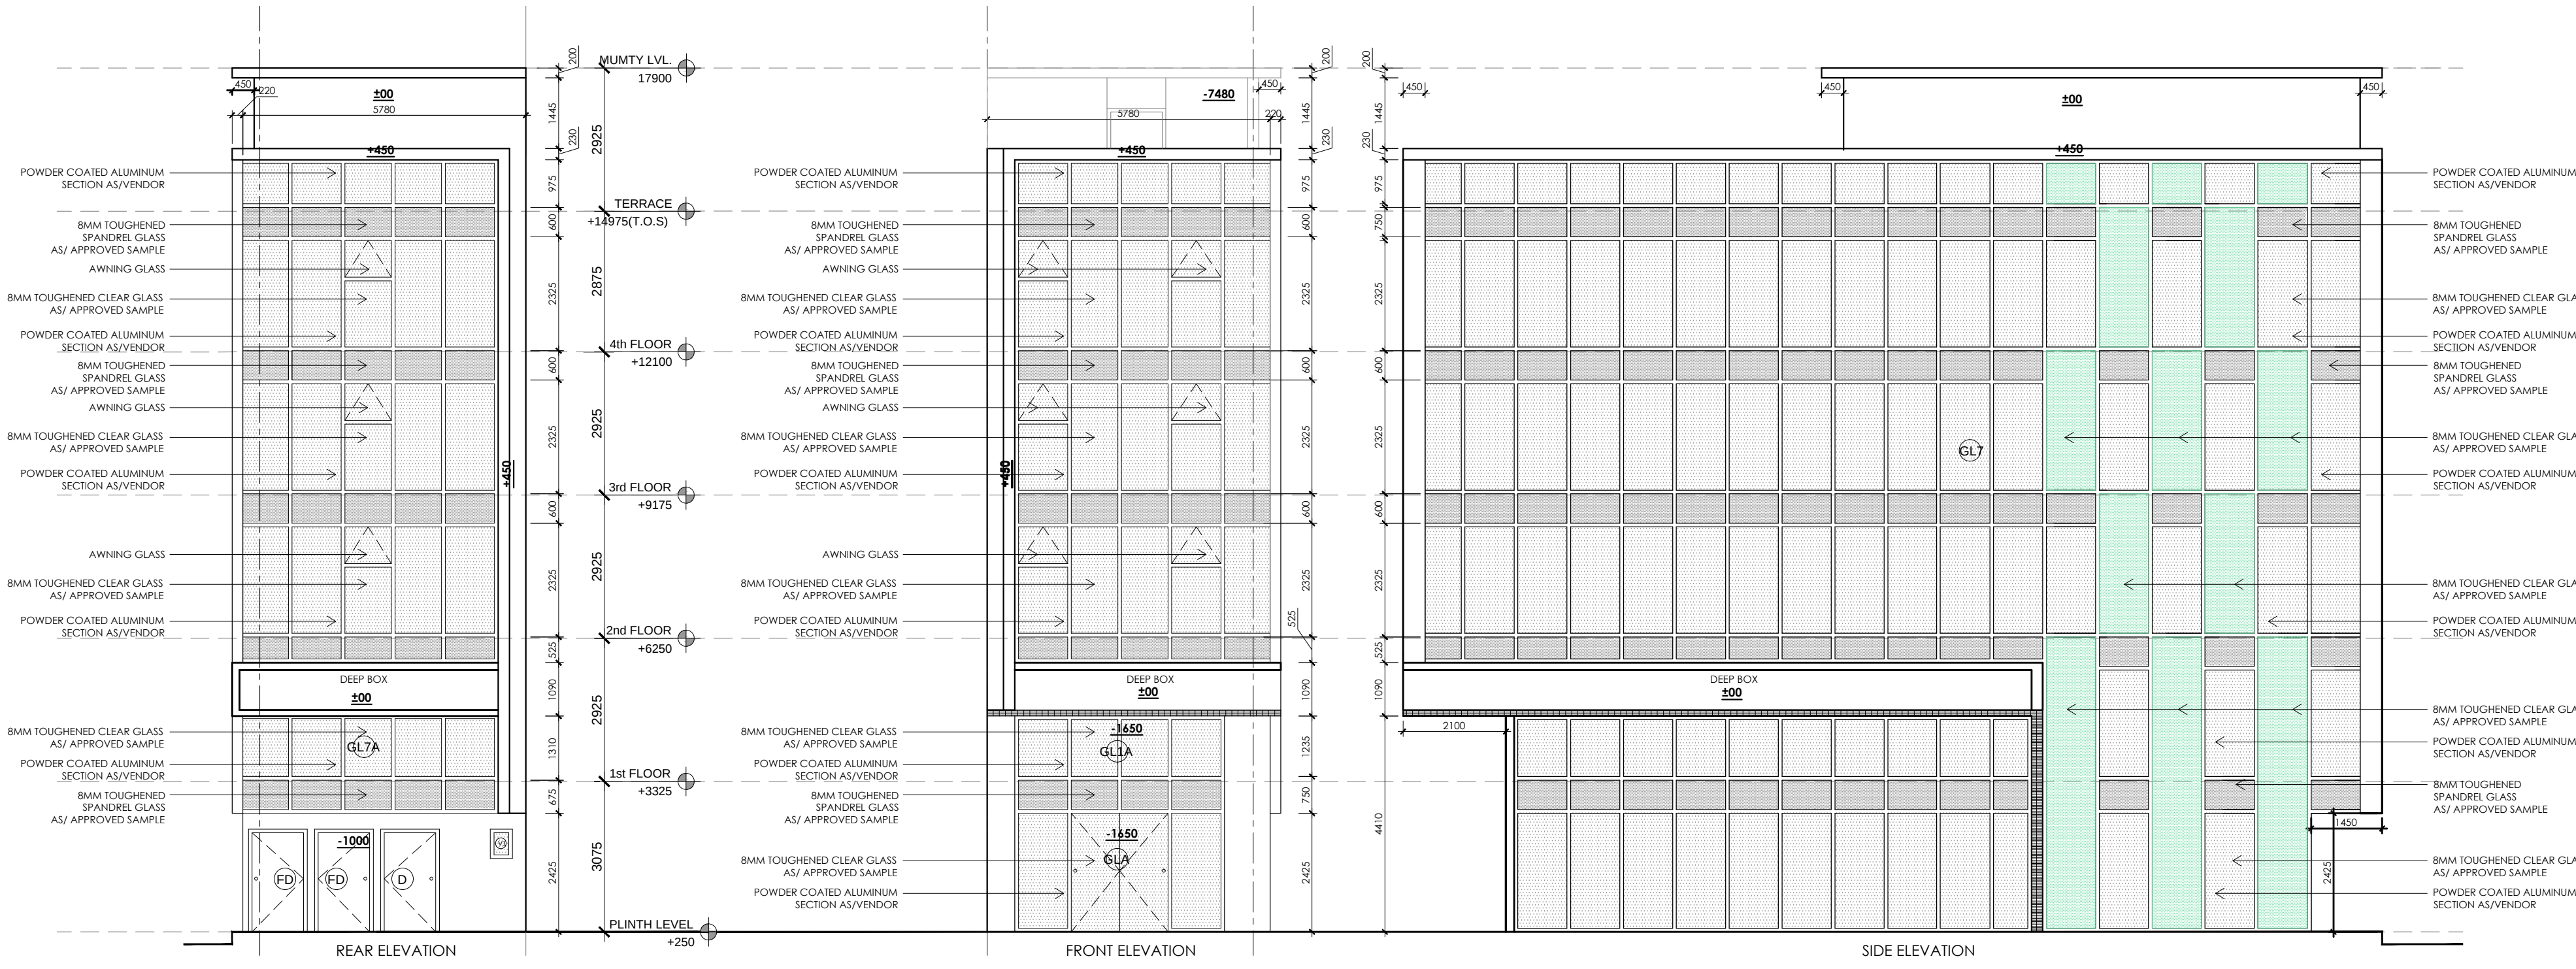

KEY PLAN
BLOCK-F _ PLOT NO. F01

PRINCIPAL ARCHITECT:

ACPL
ACPL Design Ltd
ISO 9001:2015
Architecture
Management
Planning
E-248 Shakti Extension-1 T-49111 2482716
New Delhi-110048 India F-49111 2482716
E-contact@acplindia.com F-contact@acplindia.com

CLIENT:-
**BAILIWICK BUILDERS PVT. LTD. AND OTHERS IN
COLLABORATION WITH EMAAR MGF LAND LTD.**

PROJECT:-
LAYOUT PLAN OF COMMERCIAL PLOTTED COLONY (SCO) MEASURING 17.80647
ACRES INCLUDING 6.40825 ACRES LICENSED LAND UNDER LICENSE NO. 14 OF
2021 FALLING IN VILLAGE BAJGHERA, SECTOR-114, GURUGRAM, HARYANA
BEING DEVELOPED BY BAILIWICK BUILDERS PVT. LTD. AND OTHERS IN
COLLABORATION WITH EMAAR INDIA LTD (FORMERLY KNOWN AS EMAAR MGF
LAND LTD).

AUTH. SIGN. ARCHITECT'S SIGN.

DRAWING TITLE:
BLOCK-A _ PLOT OF(6x20) 120 SQMT,
PLOT NO. F01

ELEVATIONS & SECTIONS

DRAWING NO. F-101.1 SCALE: 1:100