
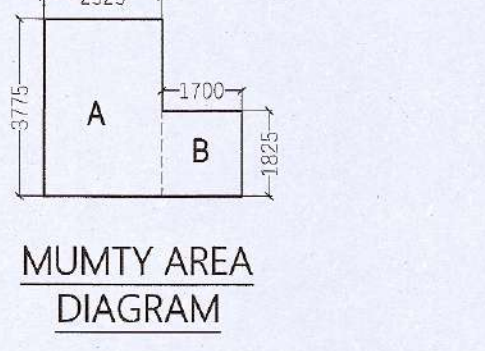
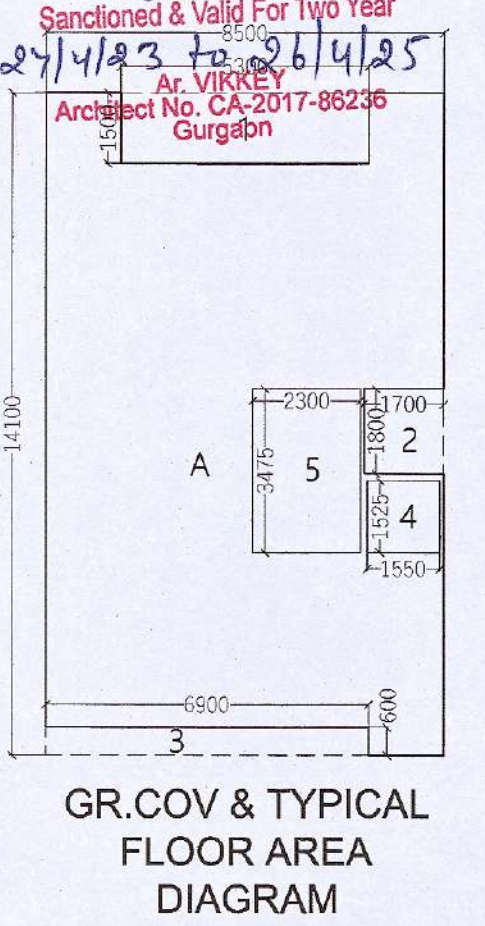
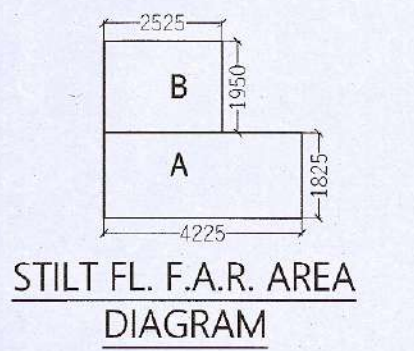
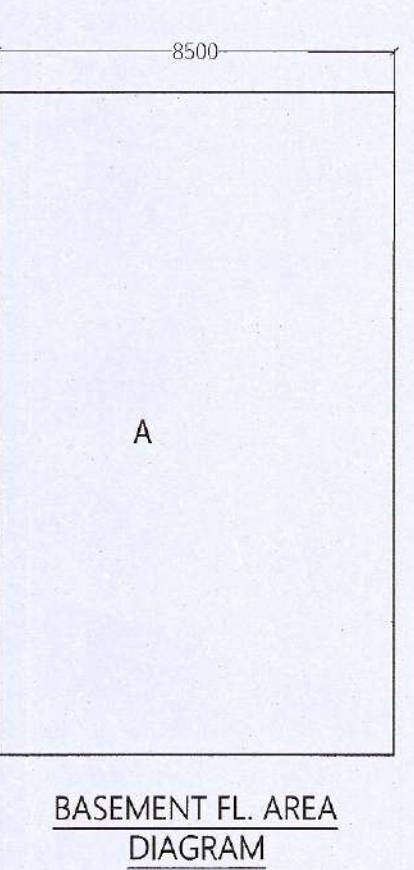
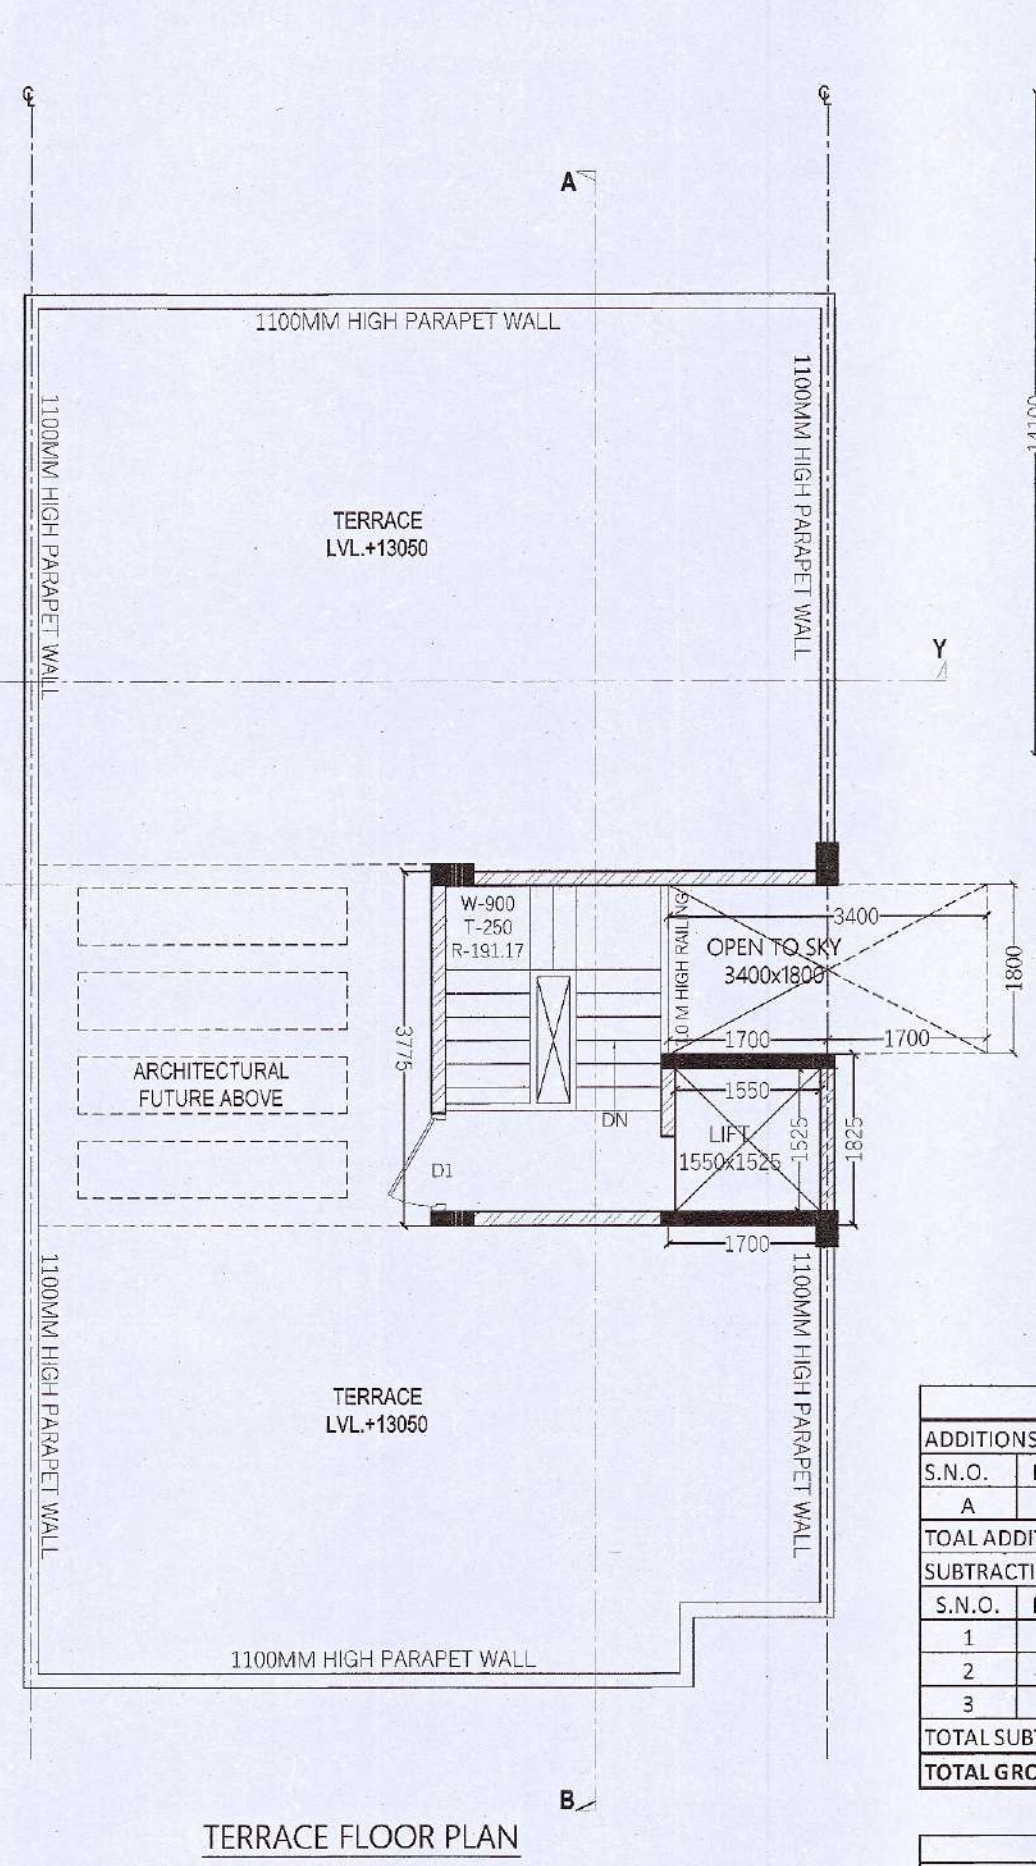
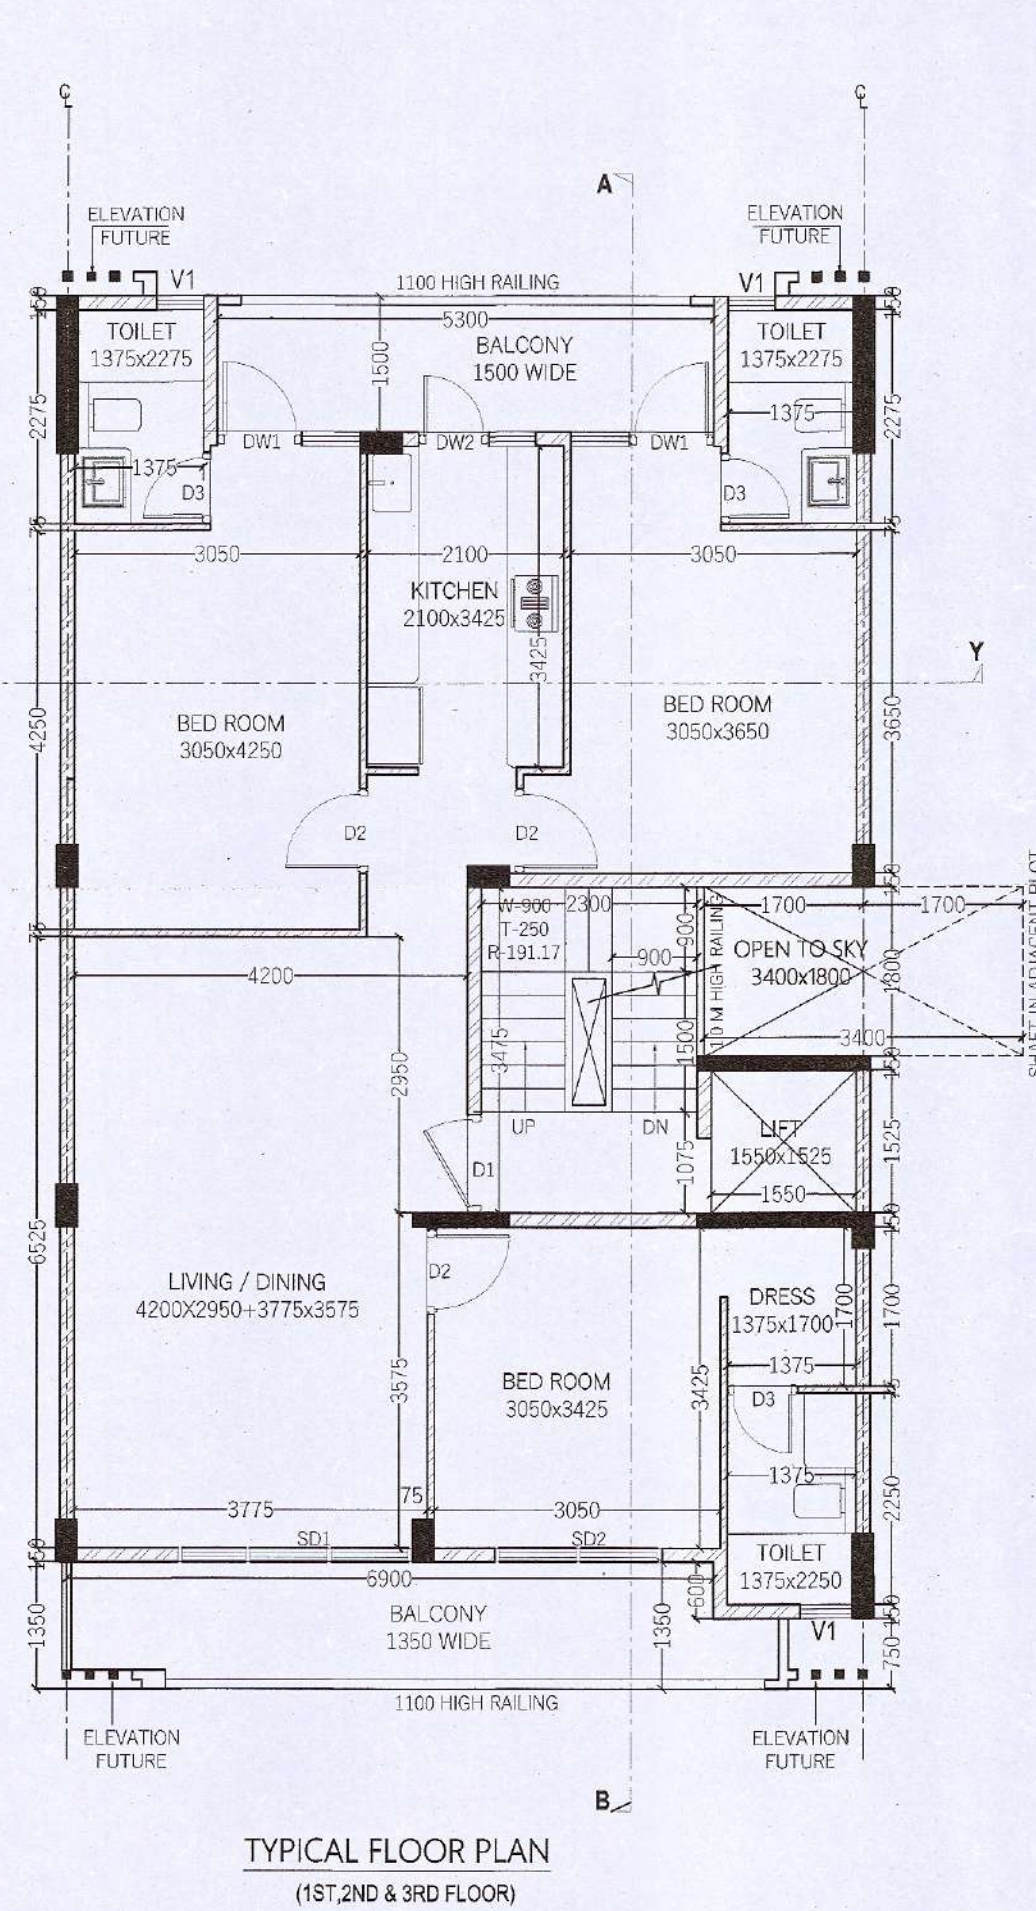
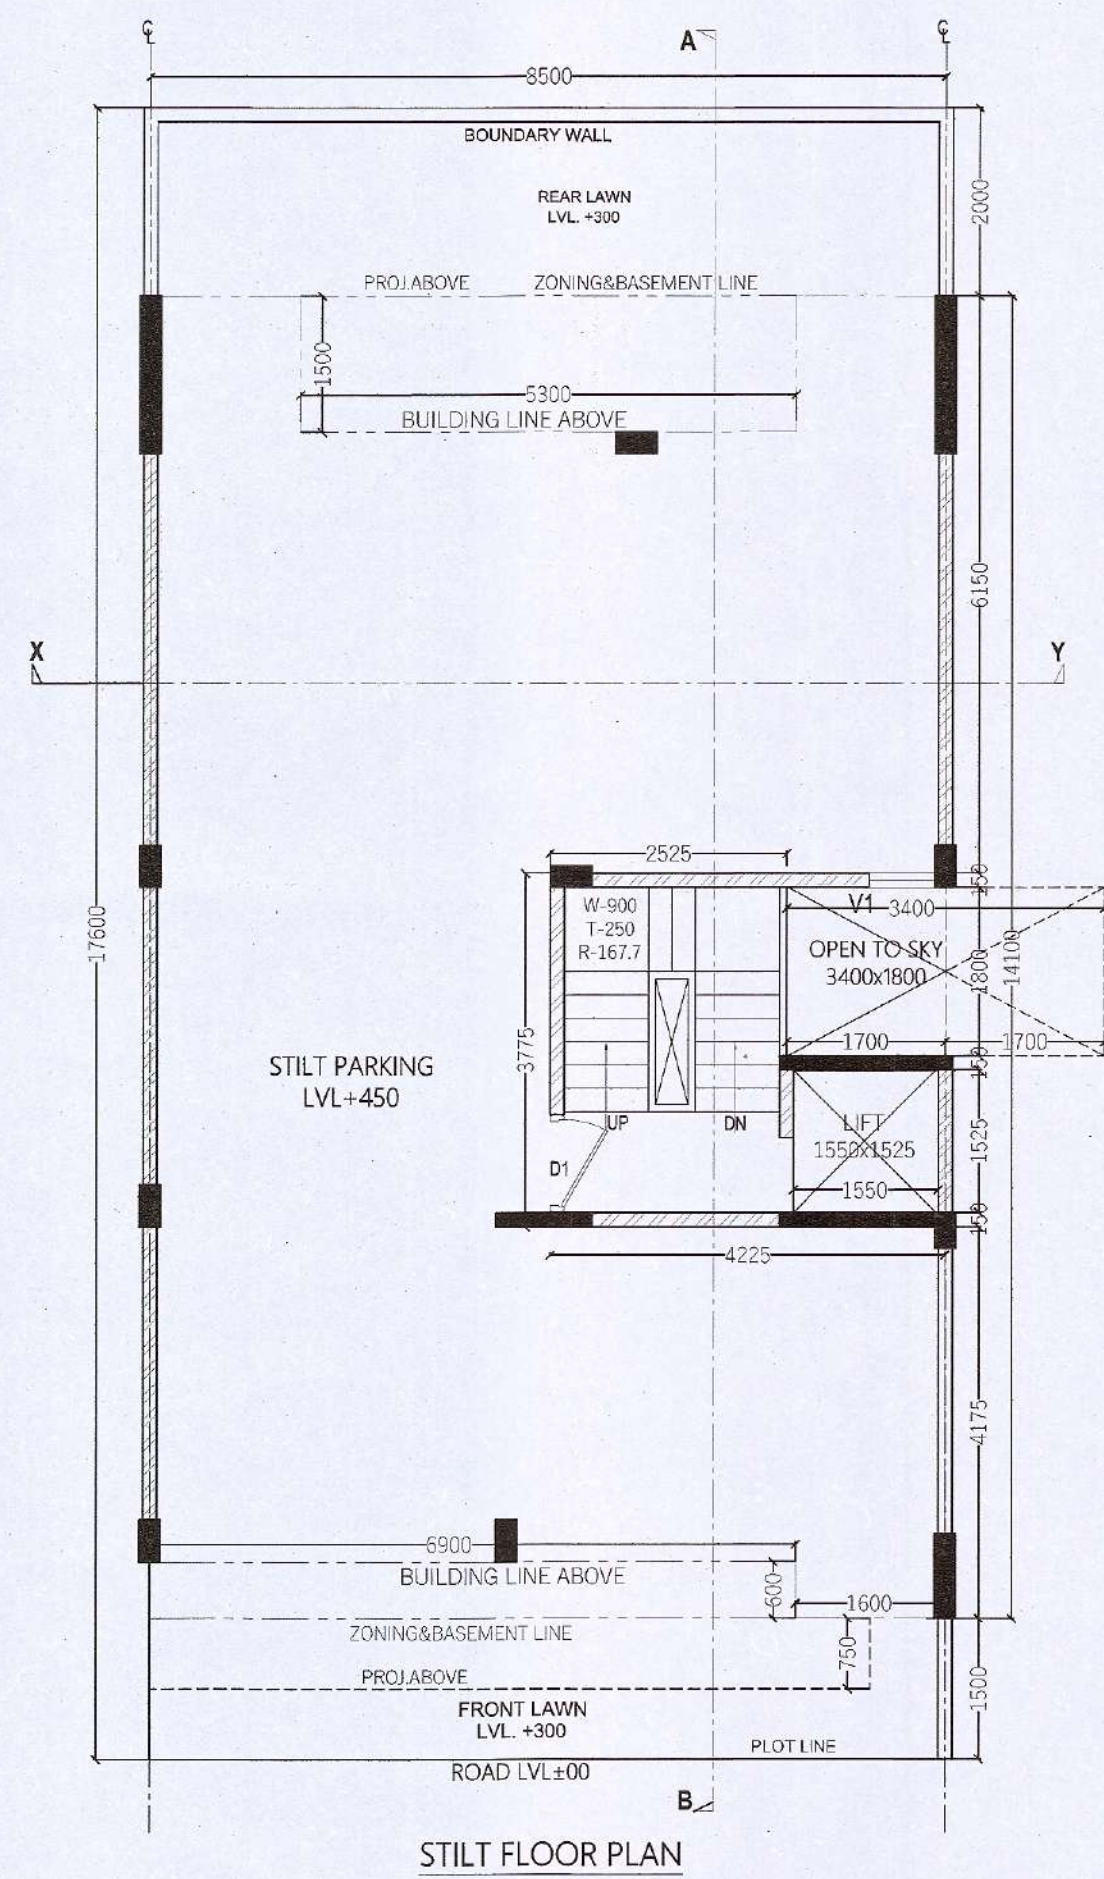
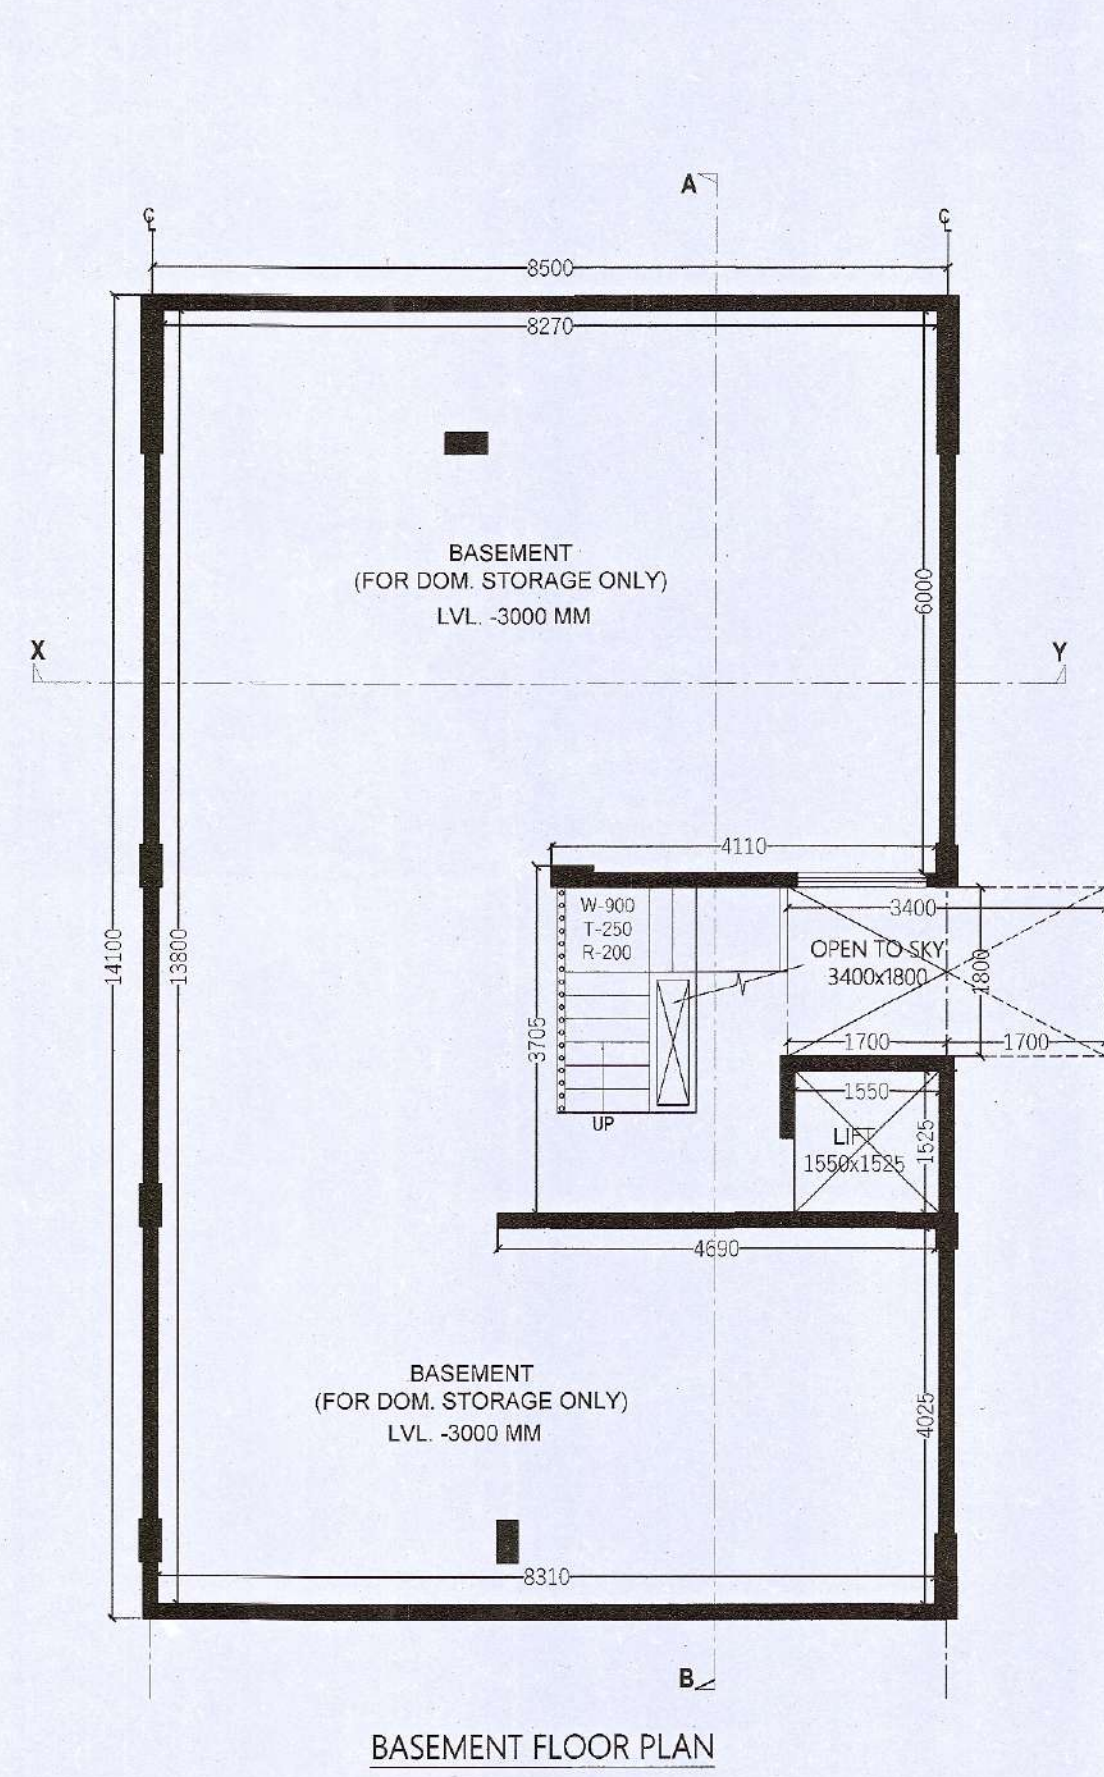


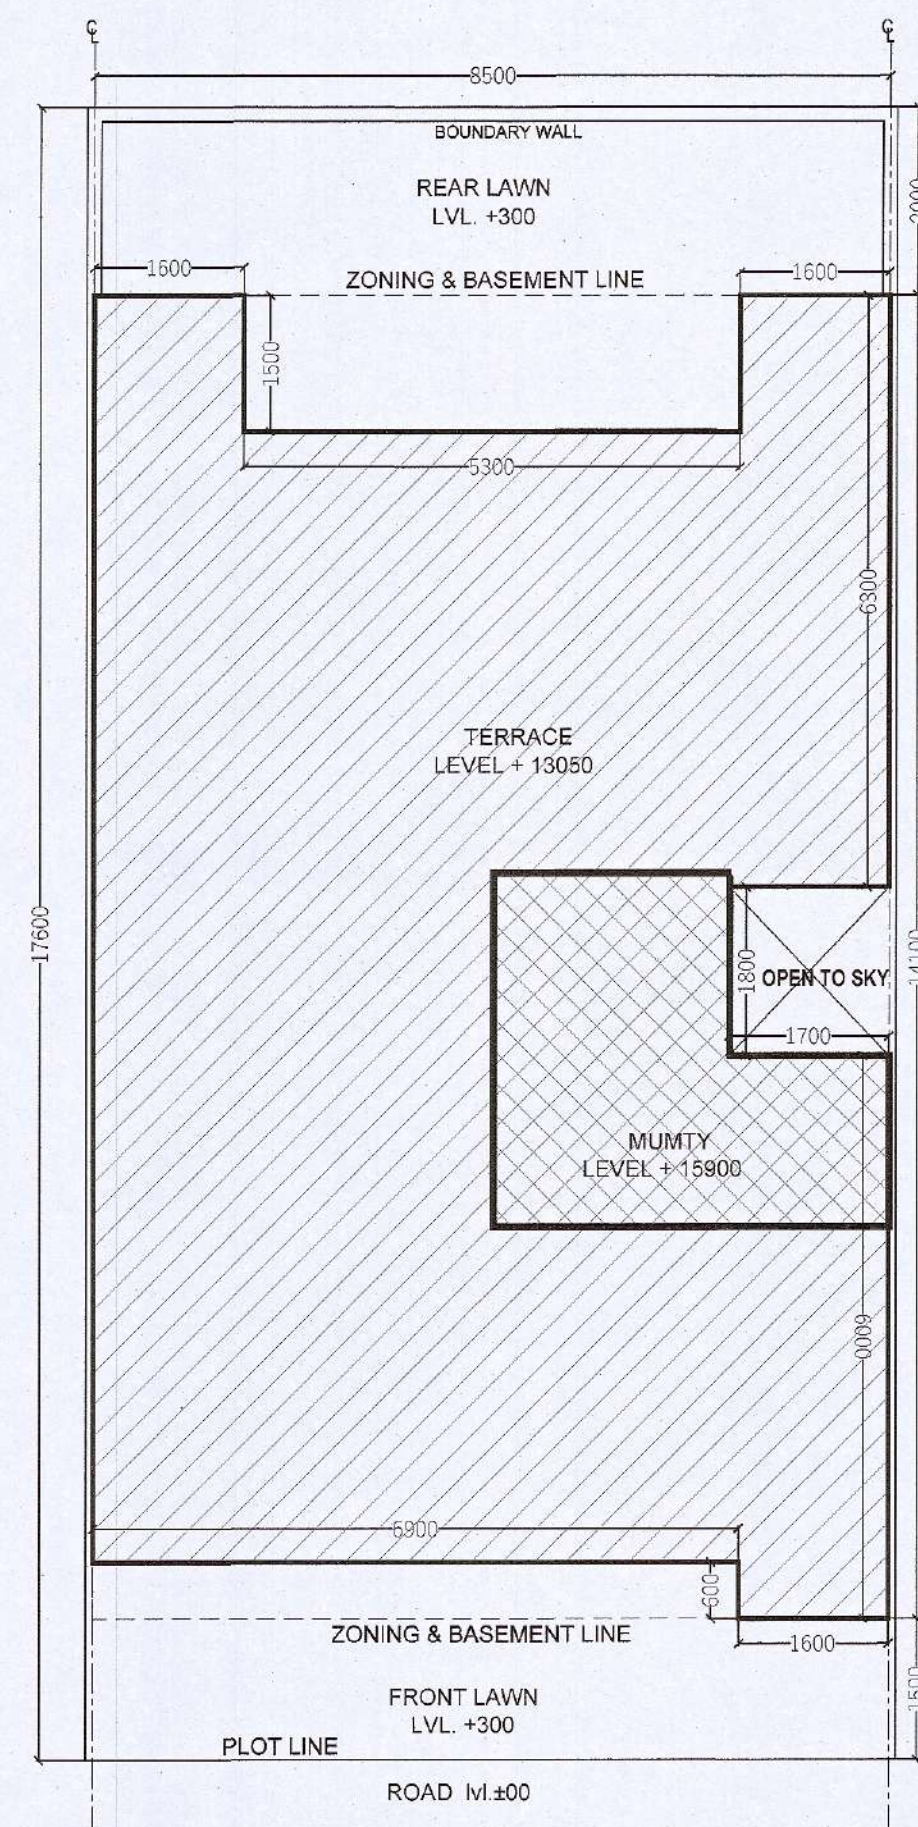

GROUND COVERAGE					
S.N.O.	NO.	PREFIX	BREATH	LENGTH	AREA
A	1		8.500	14.100	119.850
TOTAL ADDITION					119.850
SUBTRACTIONS					
S.N.O.	NO.	PREFIX	BREATH	LENGTH	AREA
1	1		5.300	1.500	7.950
2	1		1.700	1.800	3.060
3	1		6.900	0.600	4.140
TOTAL SUBTRACTION					15.150
TOTAL GROUND COVERAGE					104.700

BASEMENT AREA (NON F.A.R.)					
S.N.O.	NO.	PREFIX	BREATH	LENGTH	AREA
A	1		8.500	14.100	119.850
TOTAL ADDITION					119.850
SUBTRACTIONS					
S.N.O.	NO.	PREFIX	BREATH	LENGTH	AREA
1	1		0.000	0.000	0.000
TOTAL SUBTRACTION					0.000
TOTAL BASEMENT FL. AREA					119.850

STILT F.A.R.					
S.N.O.	NO.	PREFIX	BREATH	LENGTH	AREA
A	1		4.225	1.825	7.711
B	1		2.525	1.950	4.924
TOTAL ADDITION					12.634
TOTAL STILT F.A.R.					12.634

TYP. 1st, 2nd, 3rd & 4th FLOOR F.A.R.					
S.N.O.	NO.	PREFIX	BREATH	LENGTH	AREA
A	1		1.550	1.525	2.364
B	1		2.300	3.475	7.993
TOTAL ADDITION					10.356
TOTAL TYP. FLOOR F.A.R.					94.344

STILT PARKING (NON F.A.R.)					
S.N.O.	NO.	PREFIX	BREATH	LENGTH	AREA
A	1				104.700
TOTAL ADDITION					104.700
SUBTRACTIONS					
S.N.O.	NO.	PREFIX	BREATH	LENGTH	AREA
1	1				12.634
TOTAL STILT PARKING (NON F.A.R.)					92.066



WINDOW SCHEDULE			
NO.	SIZE	SILL LEVEL	LINTEL LVL
SD1	2500 X 2450	00 MM	2450 MM
SD2	1780 X 2450	00 MM	2450 MM
DW1	1525X2450	900 MM	2450 MM
DW2	1250X2450	900 MM	2450 MM
V1	600 X 1550	1500 MM	2450 MM
D1	1080 X 2250	00 MM	2450 MM
D2	900 X 2250	00 MM	2450 MM
D3	760 X 2250	00 MM	2450 MM

TOTAL PLOT AREA (8.500x17.600) = 149.6 SQM.
 PERM. GROUND COVERAGE @ 75% = 112.20 SQM.
 PERM. F.A.R. @ 198% = 296.208 SQM.

TOTAL F.A.R.	
STILT F.A.R.	12.634
1ST FLOOR F.A.R.	94.344
2ND FLOOR F.A.R.	94.344
3RD FLOOR F.A.R.	94.344
TOTAL F.A.R.	295.666

BUILTUP AREA	
TOTAL F.A.R.	295.666
STILT PARKING (NON F.A.R.)	92.066
STAIR CASE AREA	23.978
MUMTY AREA (NON F.A.R.)	12.634
BASEMENT AREA (NON F.A.R.)	119.850
TOTAL BUILTUP AREA	544.195

MUMTY AREA (NON F.A.R.)					
ADDITIONS					
S.N.O.	NO.	PREFIX	LENGTH	BREATH	
A	1	1	2.525	3.775	9.532
B	1	1	1.700	1.825	3.103
TOTAL MUMTY AREA (NON F.A.R.)					12.634

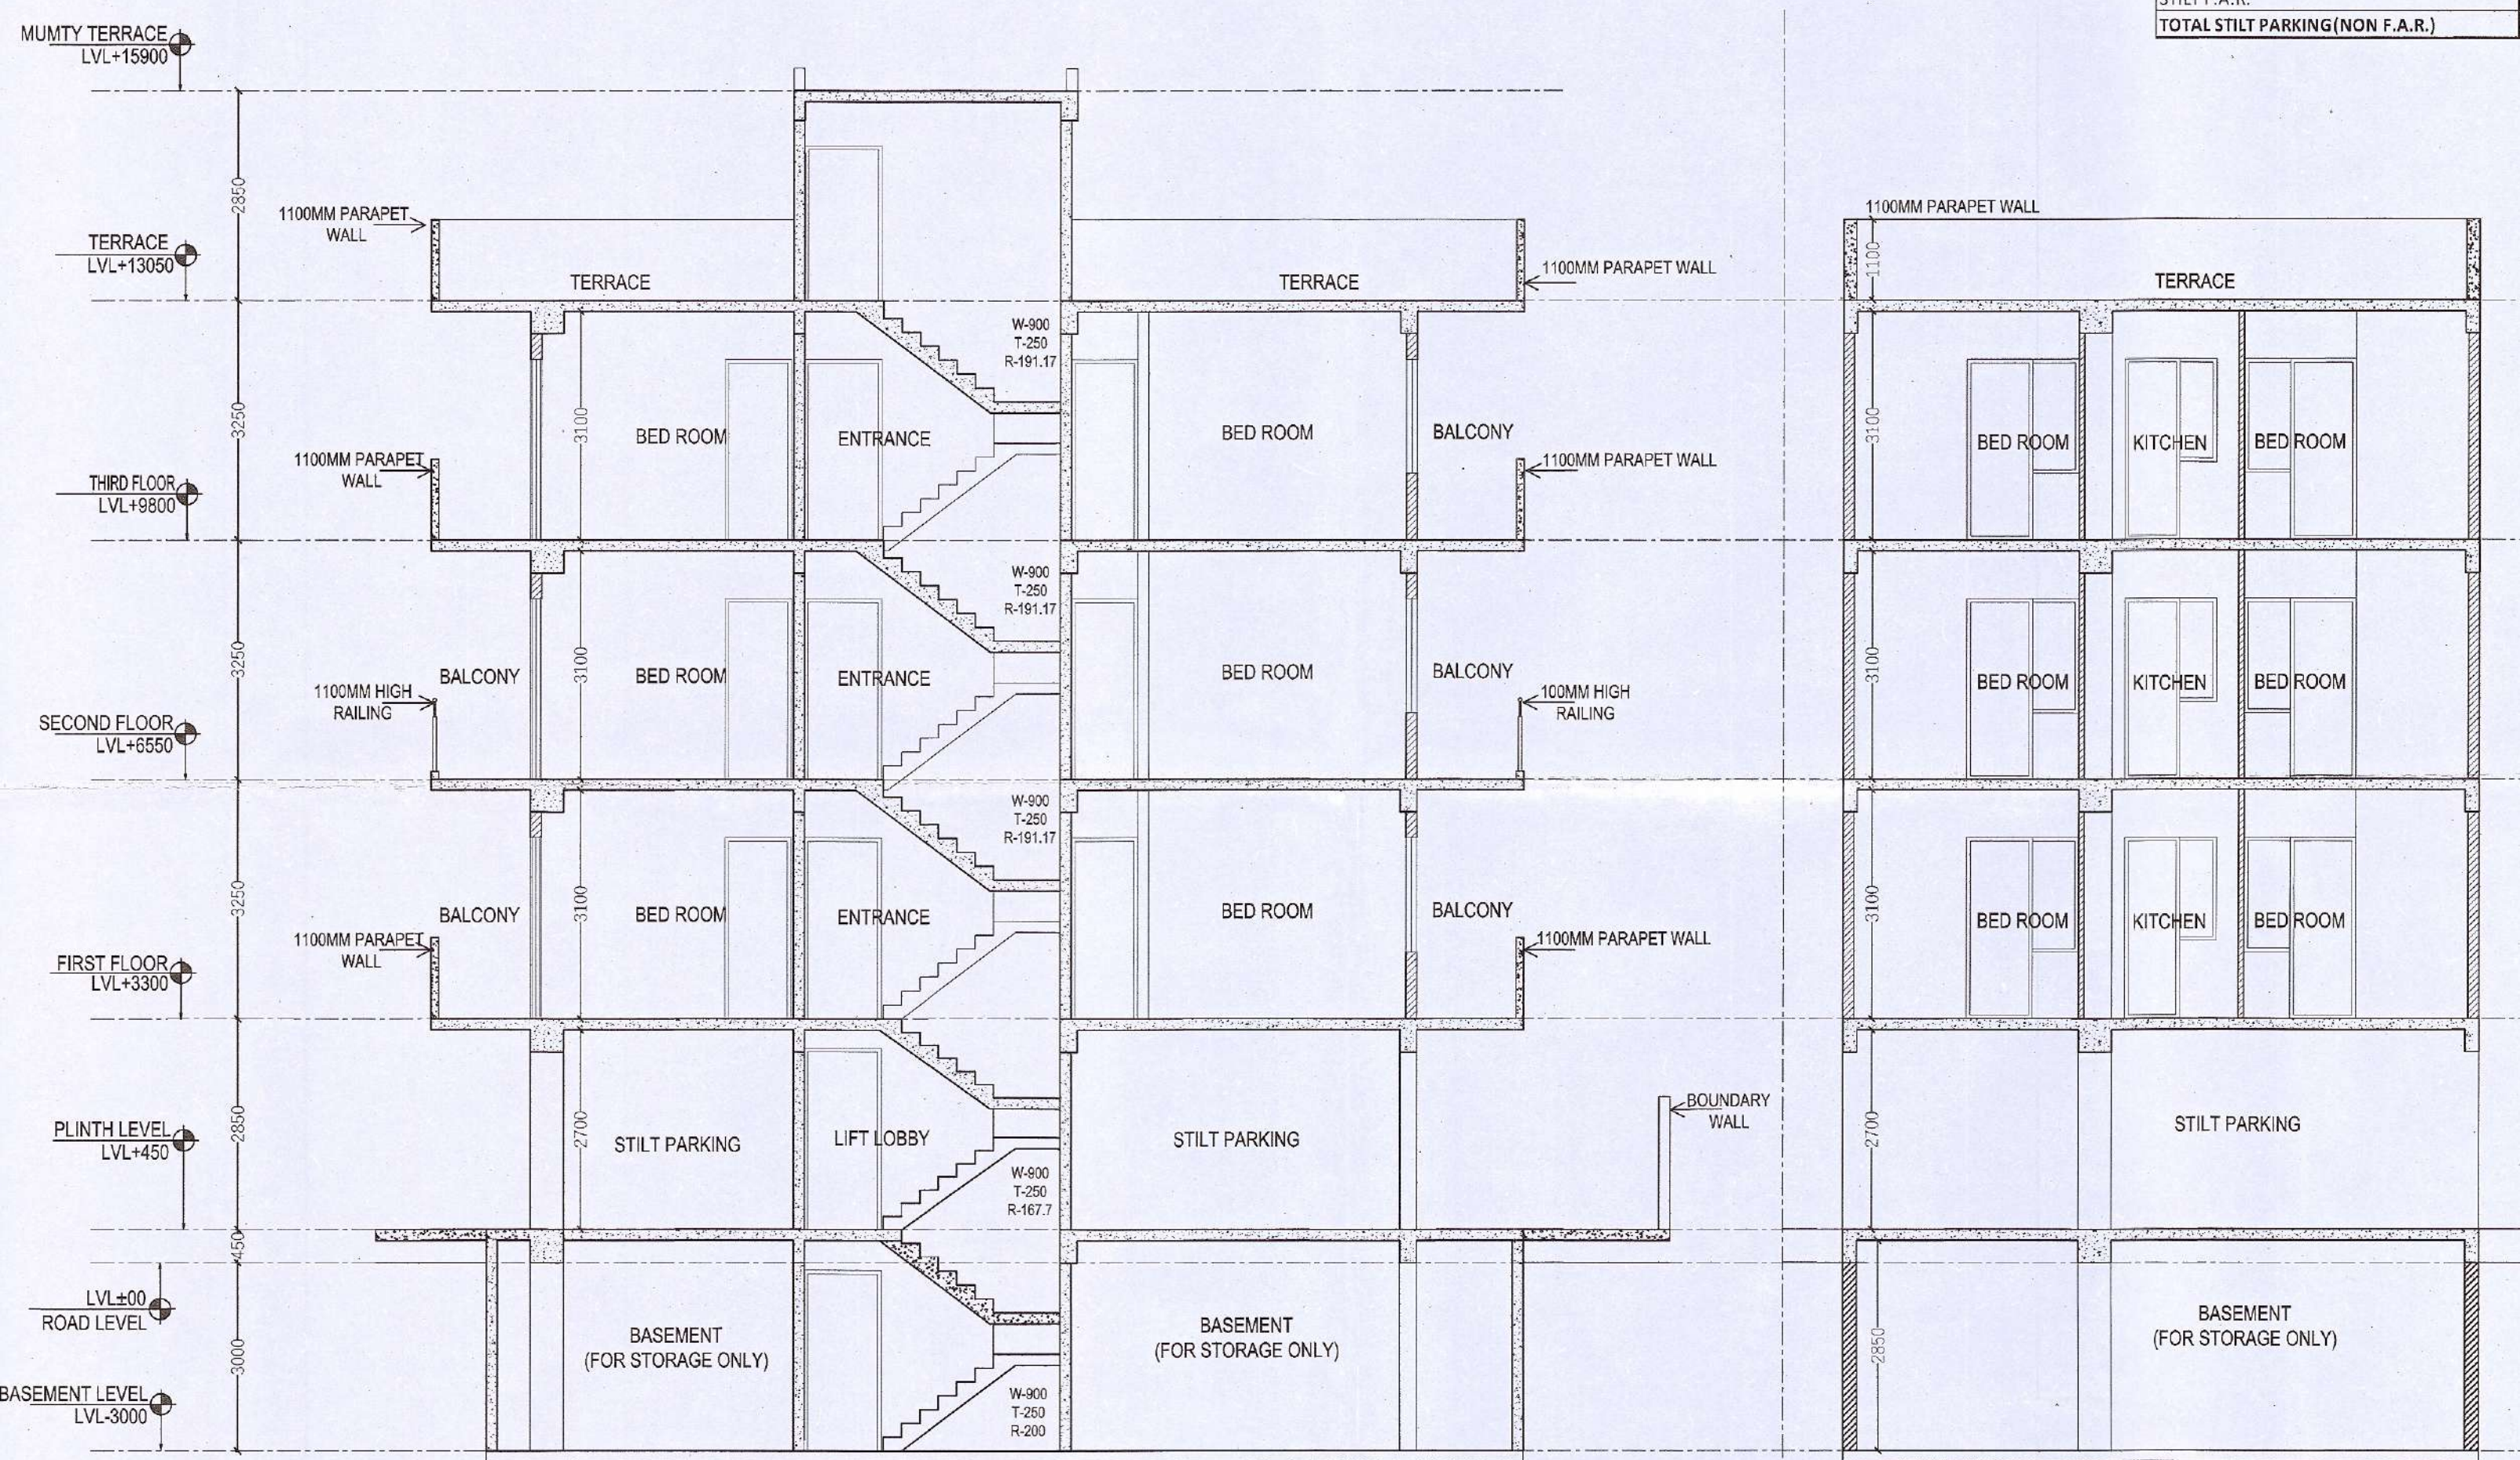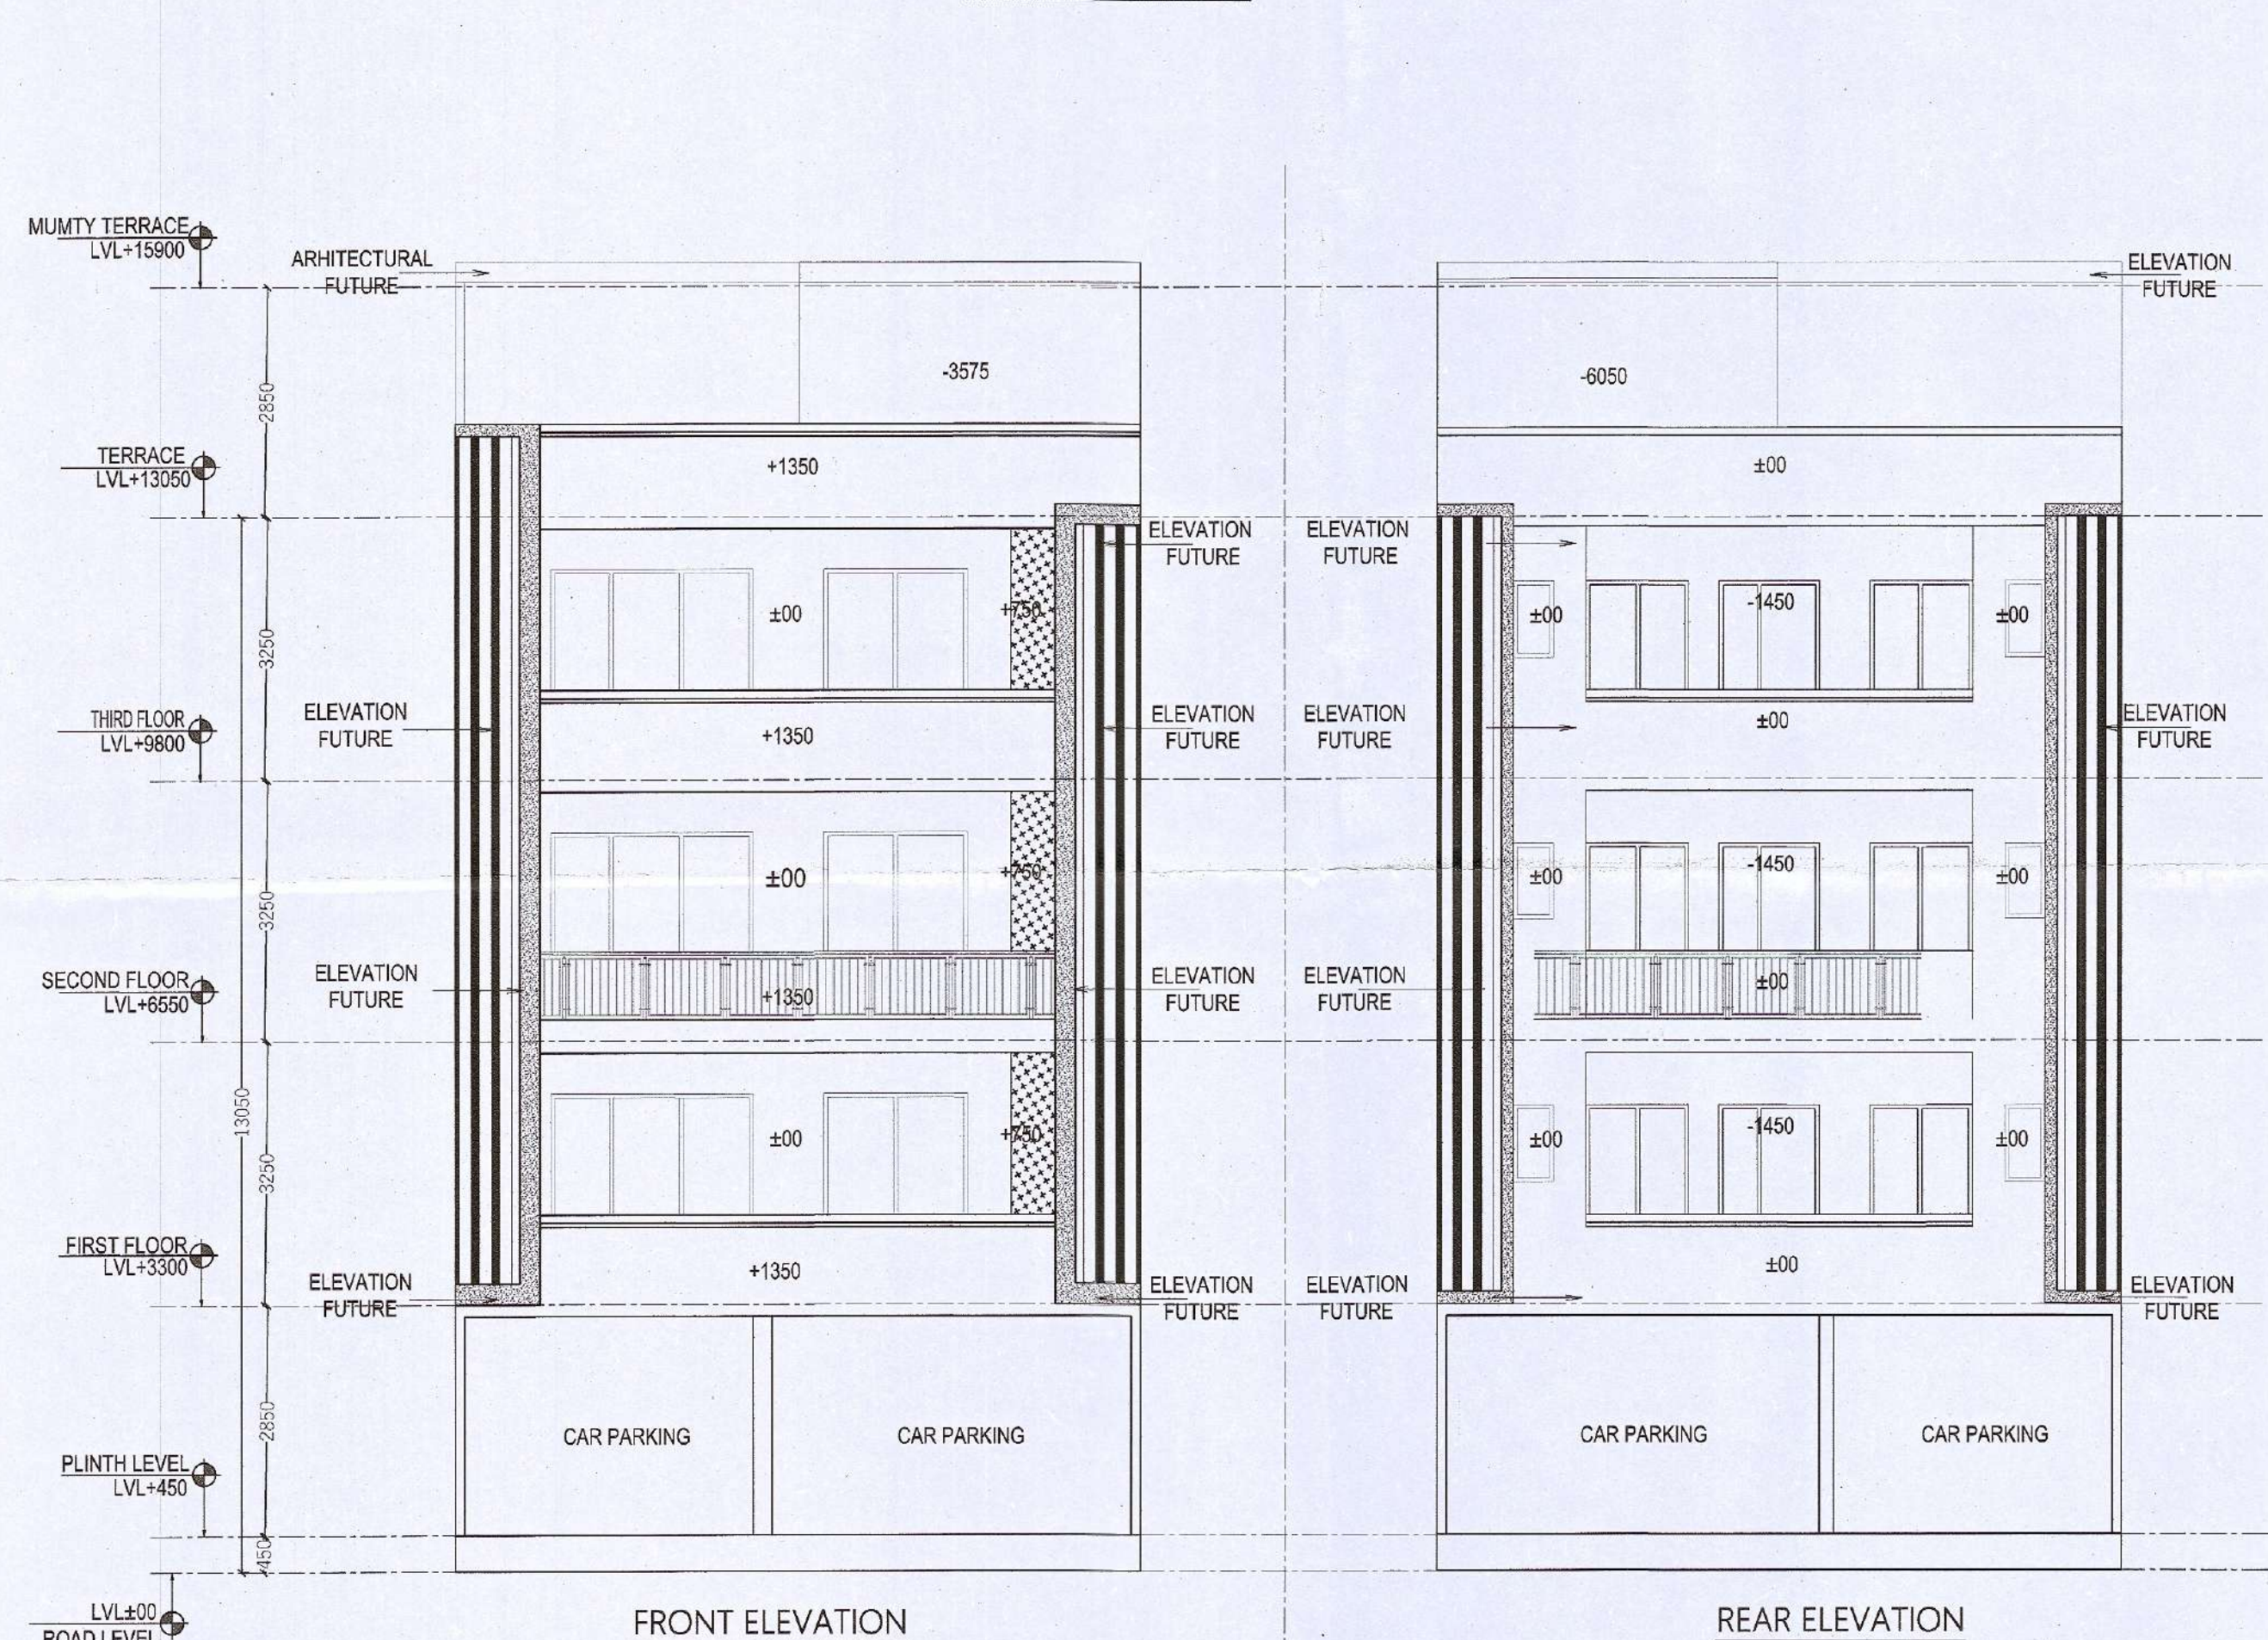

NOTES :-

1. ALL DIMENSIONS ARE IN MM
2. GATE & B/WALL AS/STD DESIGN
3. THE RESPONSIBILITY OF THE STRUCTURAL DRG, STRUCTURAL STABILITY OF THE BUILDING BLOCK AGAINST THE EARTHQUAKE SHALL BE SOLELY OF OWNER/ ARCHITECT / ENGINEER.

PROPOSED BUILDING PLAN FOR PLOT NO : 66, IN PLOTTED COLONY LANDMARK AVANA, SECTOR-95, GURGAON, HARYANA. M/S LANDMARK APARTMENTS P. LTD.

OWNER'S SEAL & SIGNATURE

For Landmark Apartments Pvt. Ltd.
 Authorised Signatory

ARCHITECT'S SEAL & SIGNATURE

CA-2017-85236

DATE - AUG. - 2022
 PLANS, SECTION, ELEVATION & AREA CALCULATION
 SCALE - 1:80
 DRAWING NO. - 02