
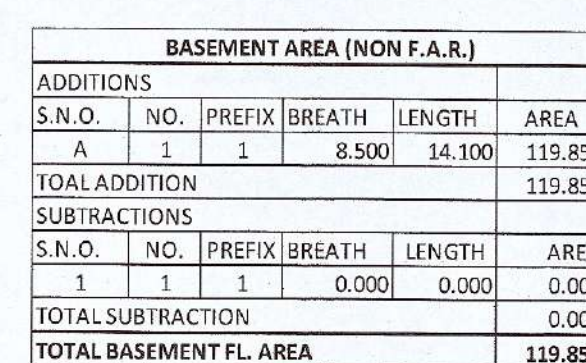
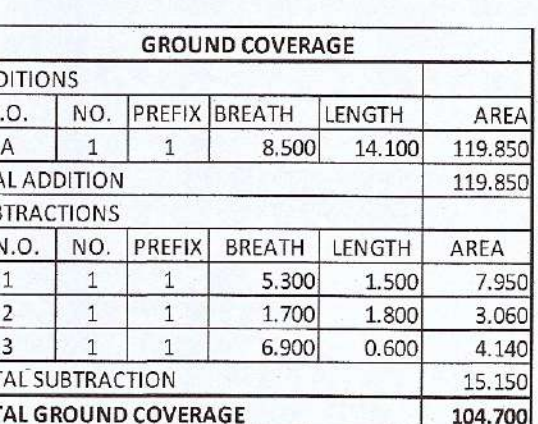
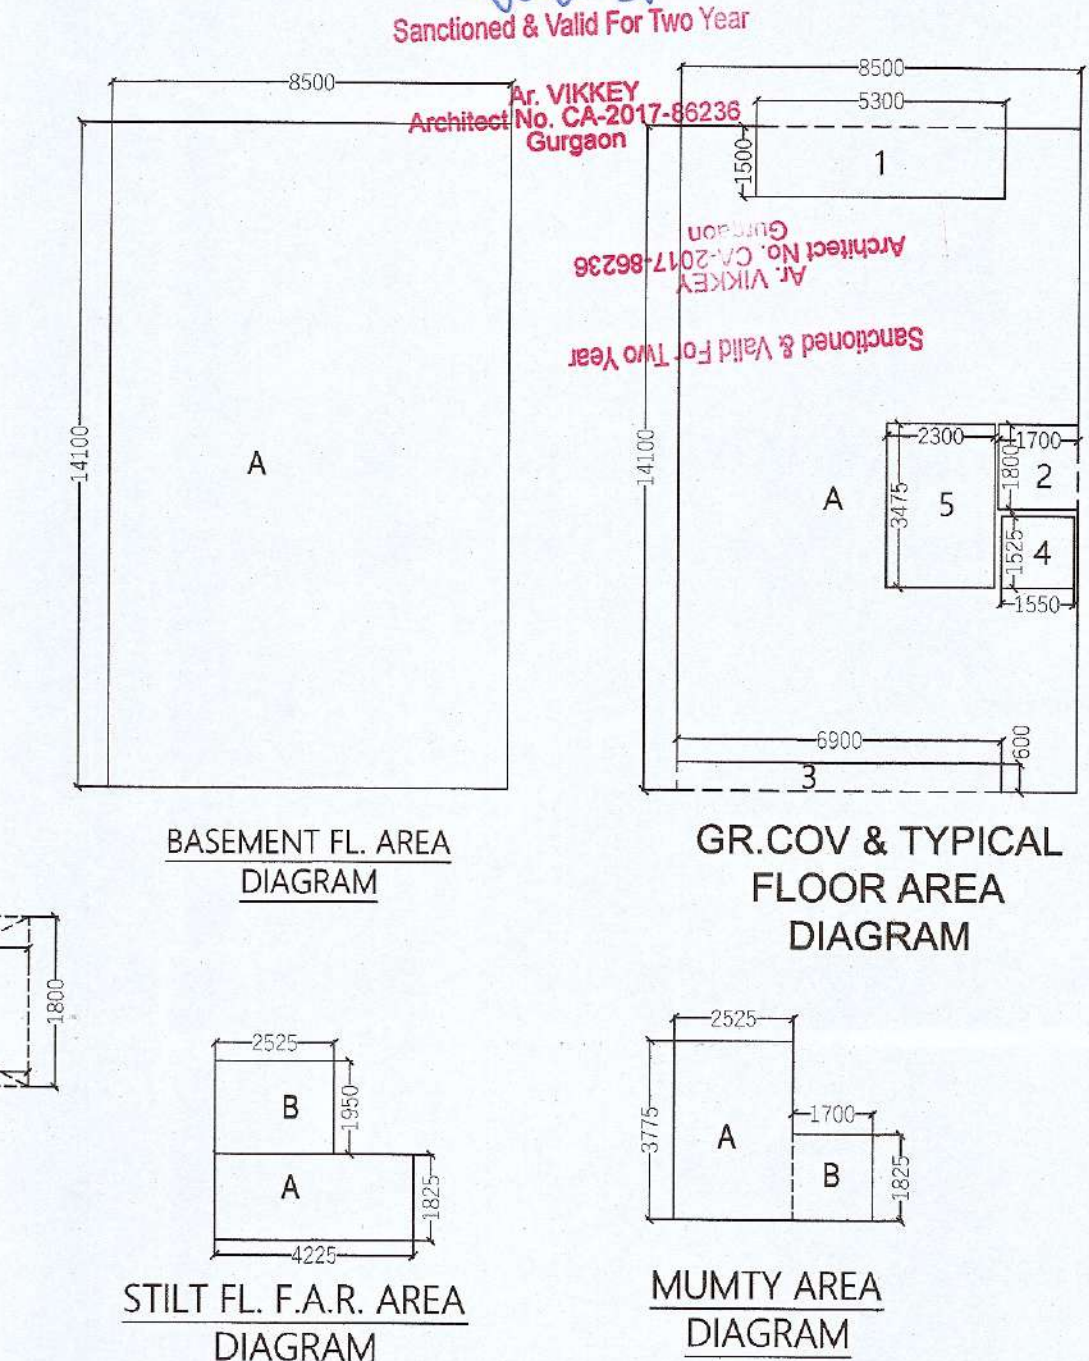
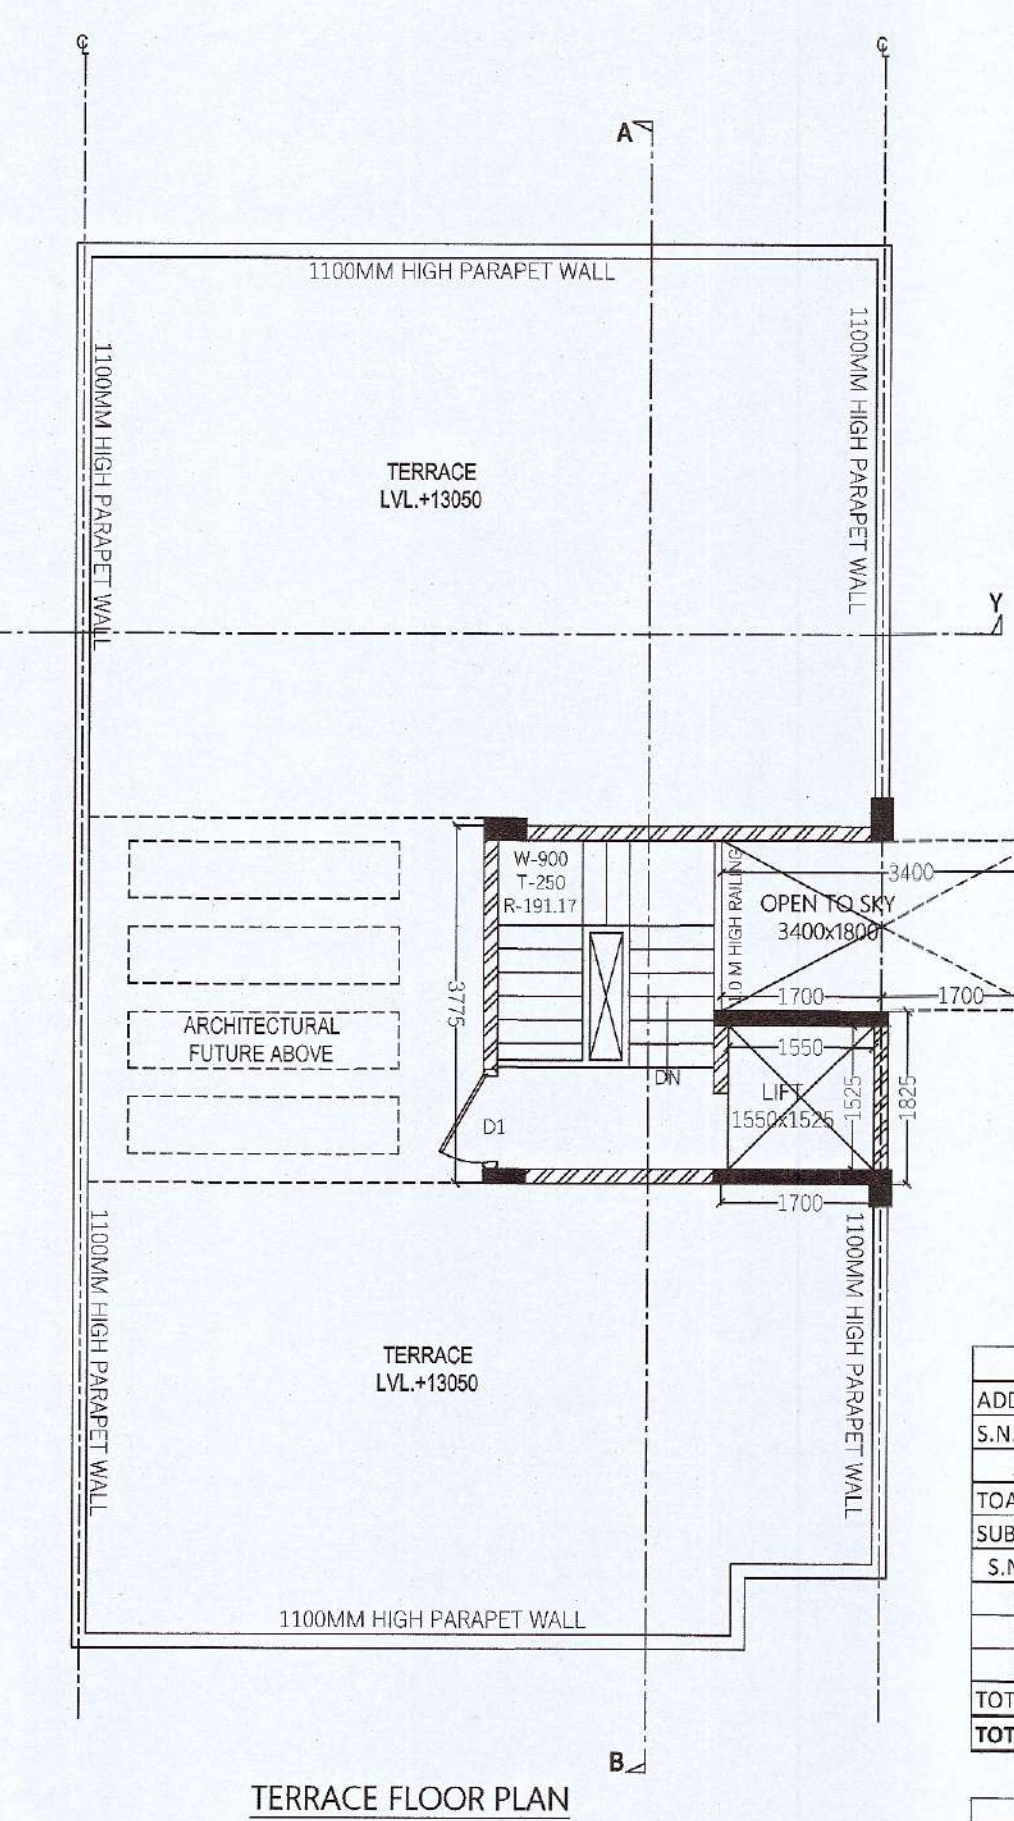
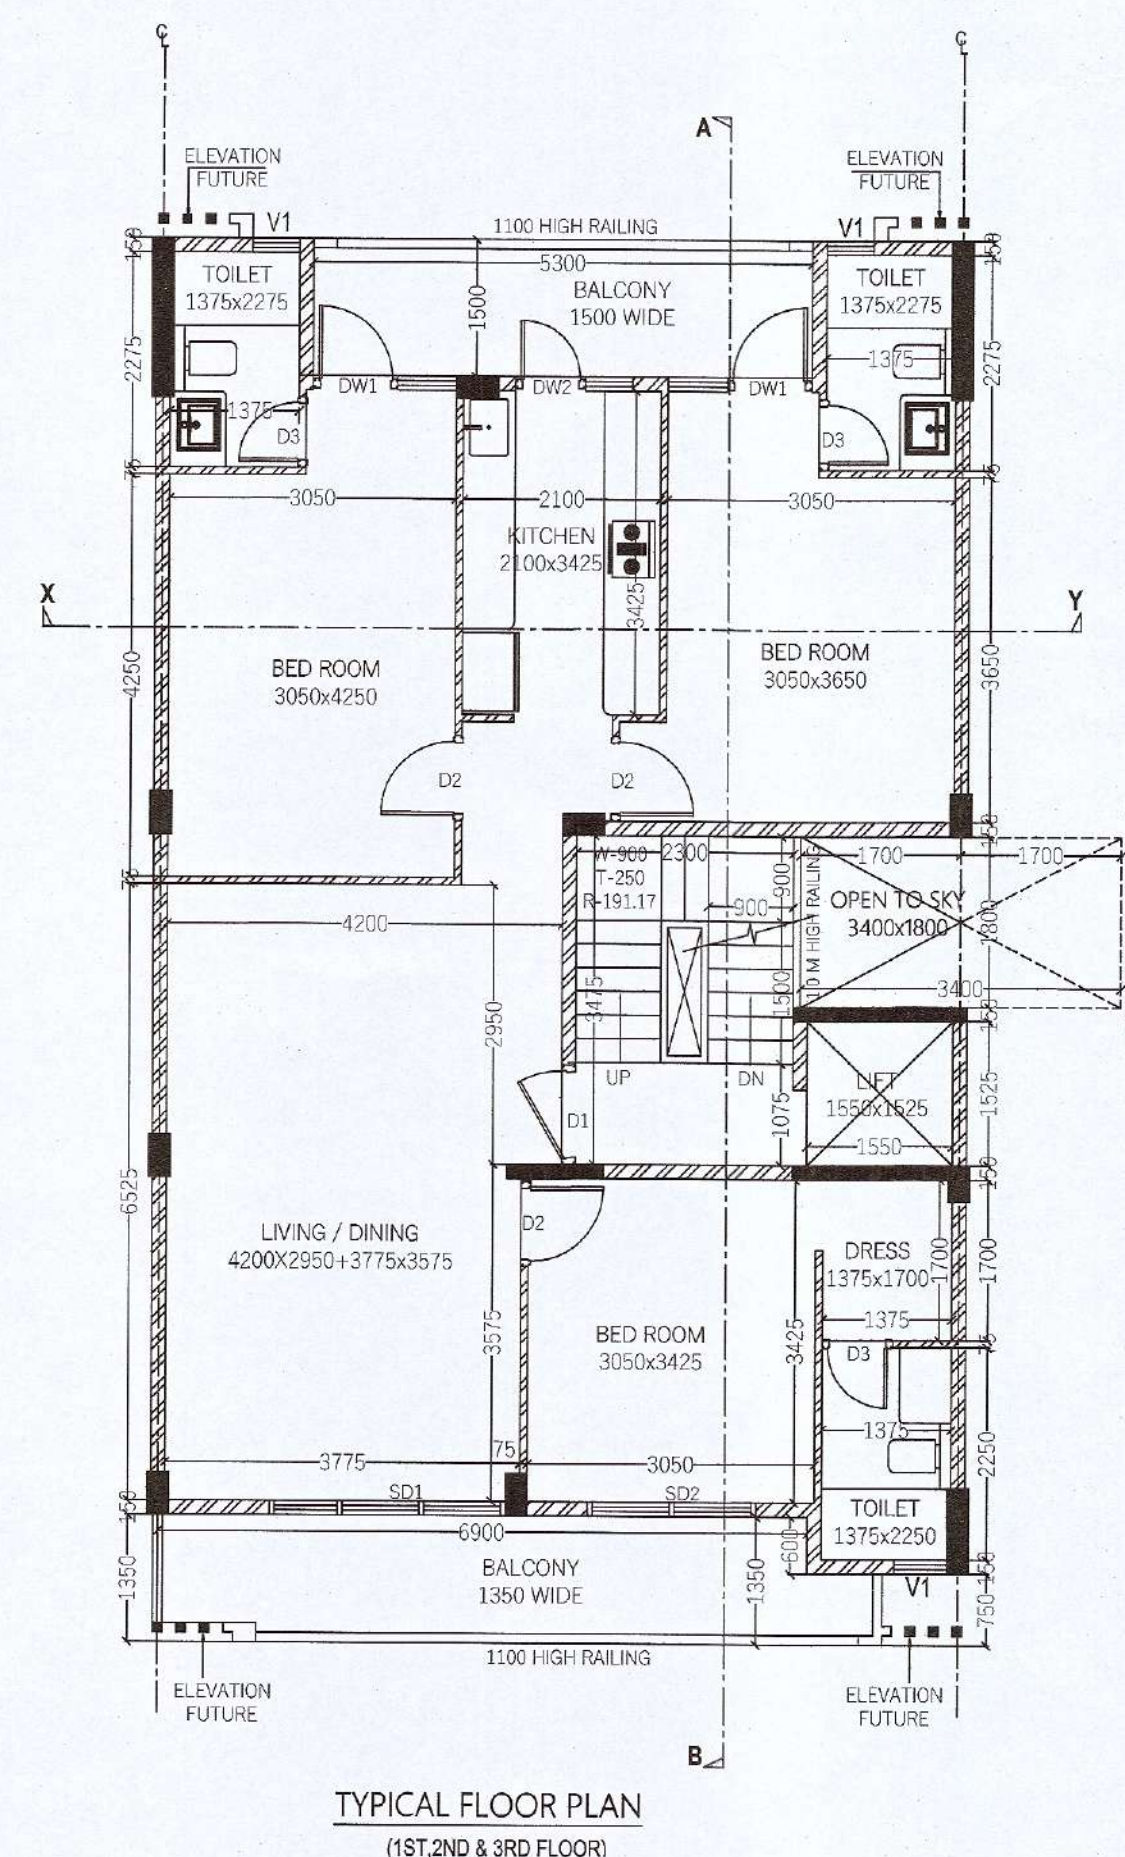
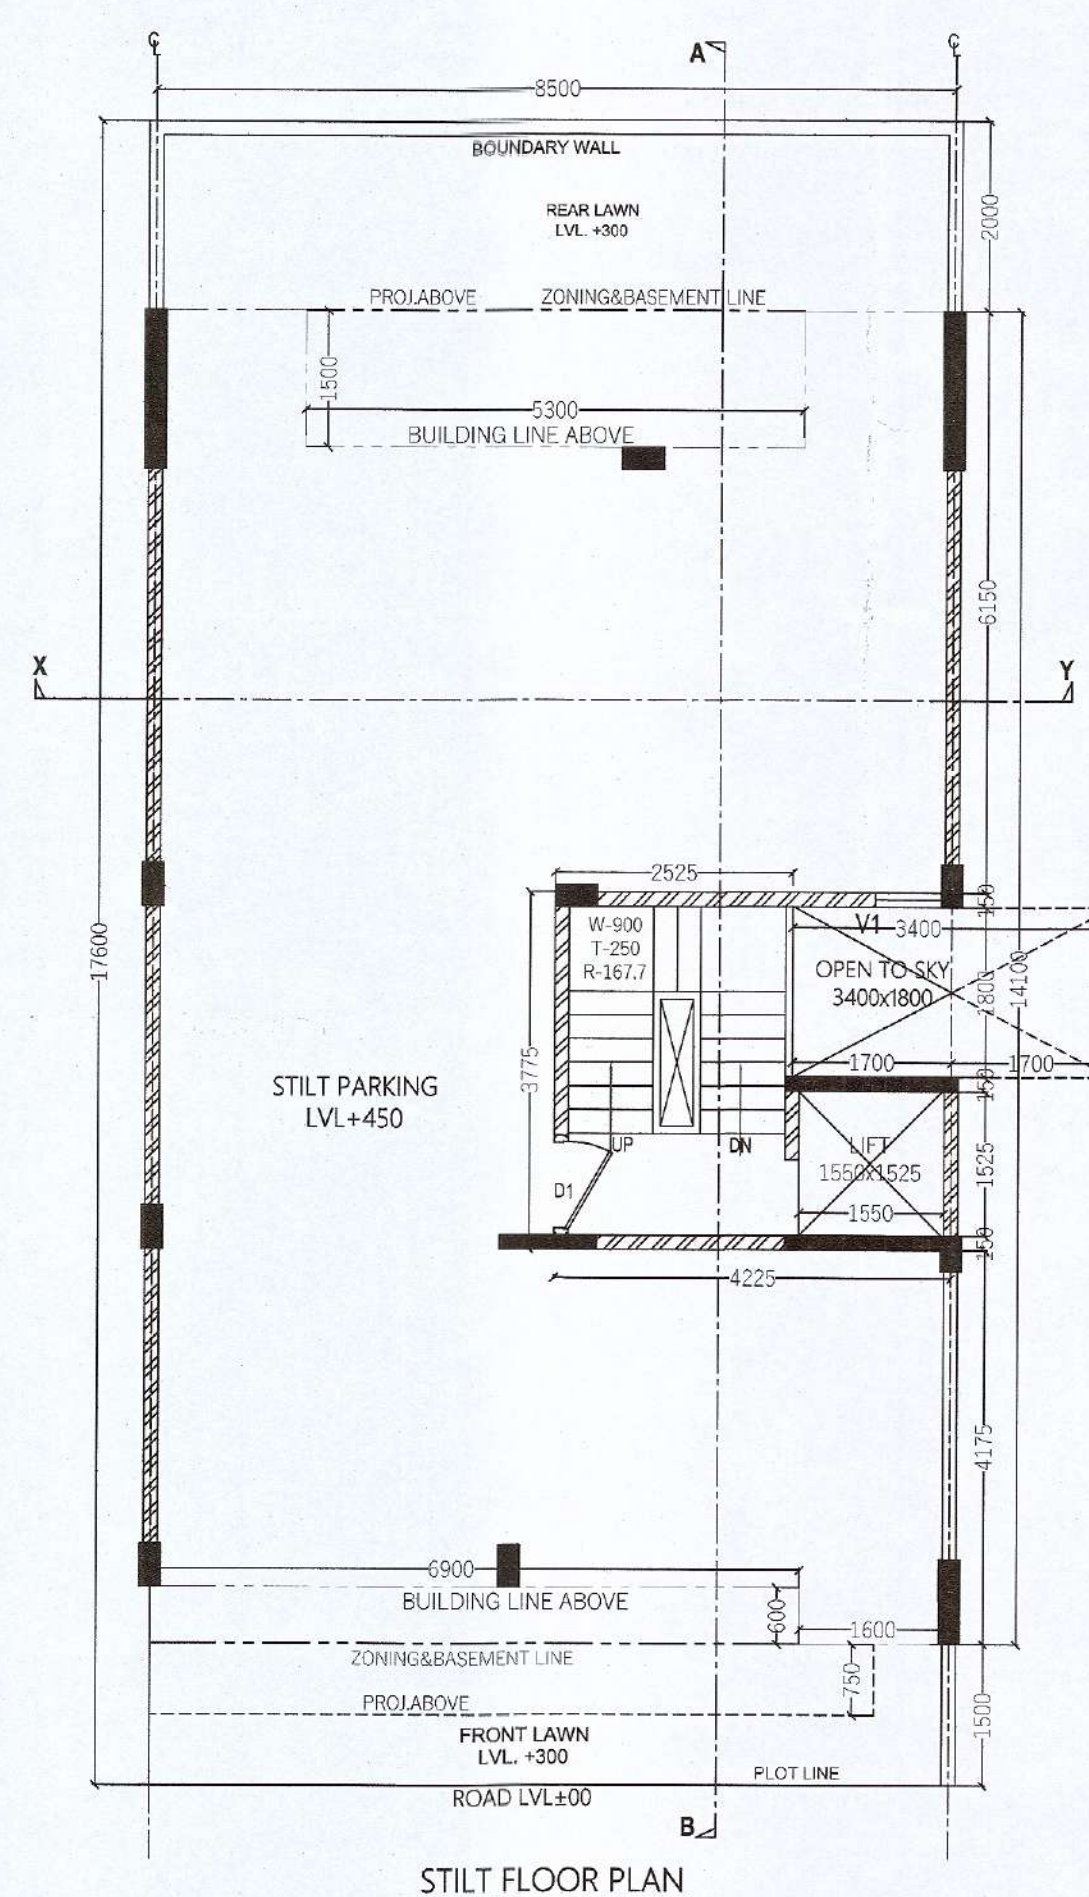
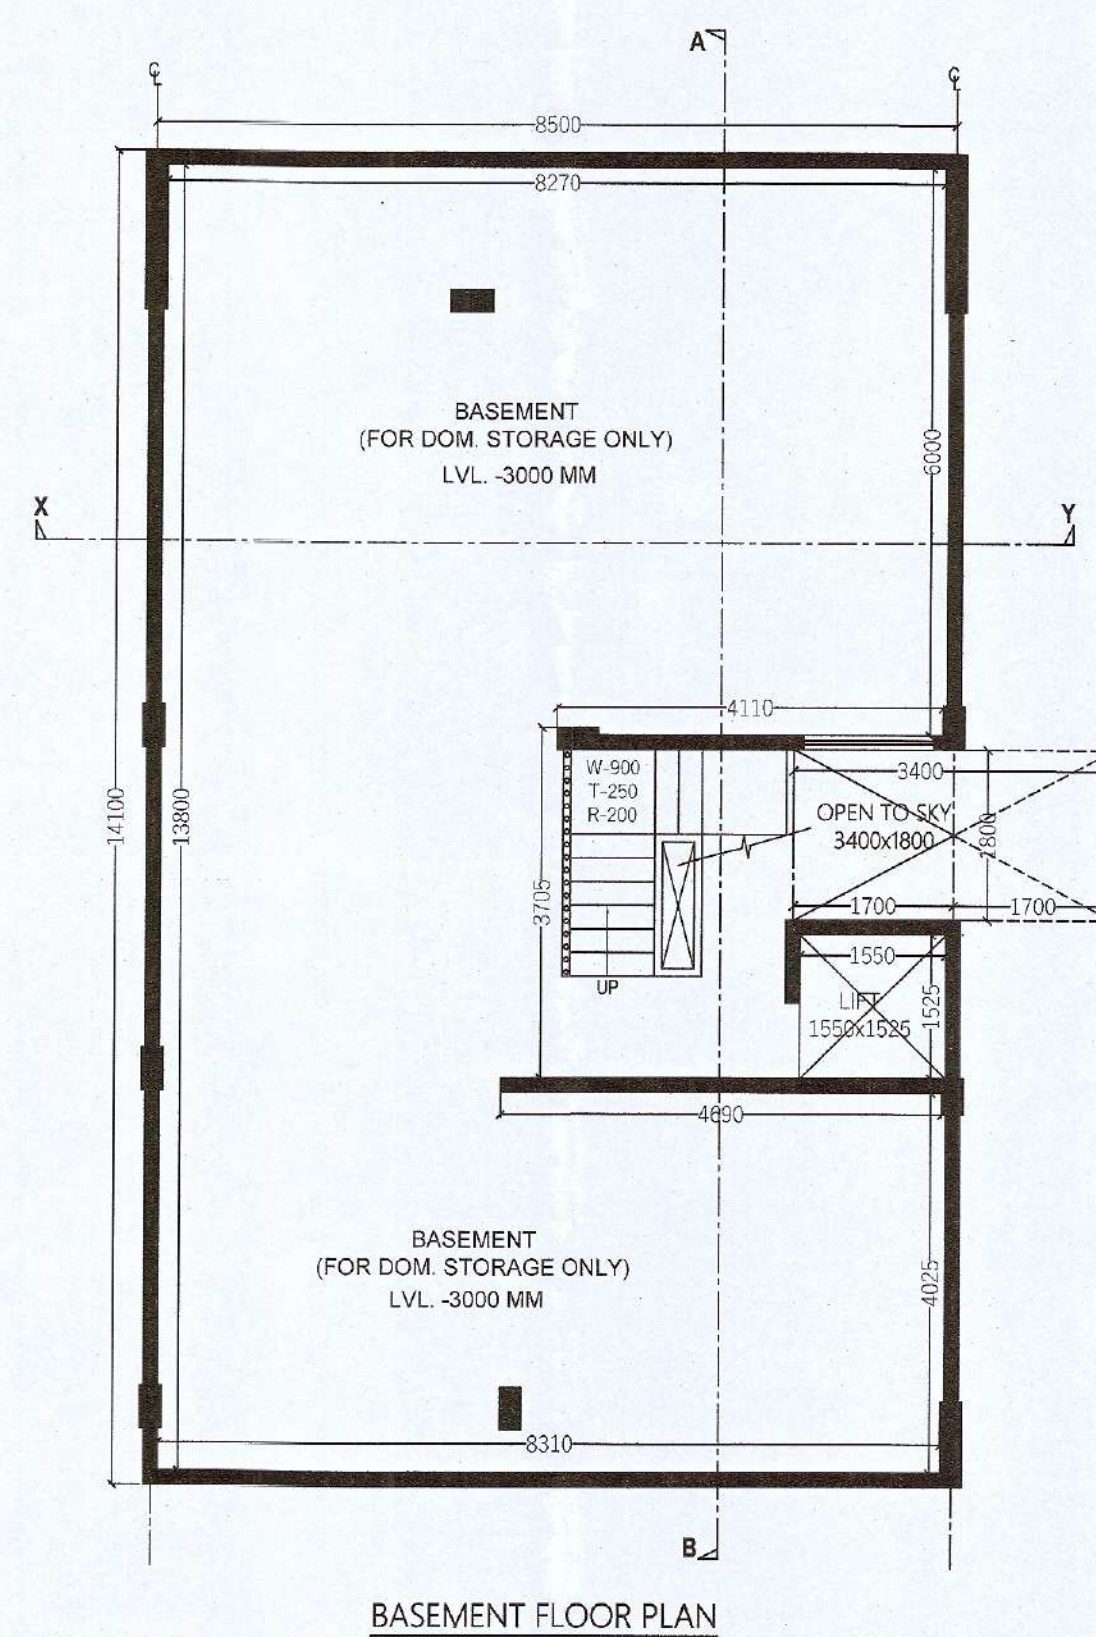


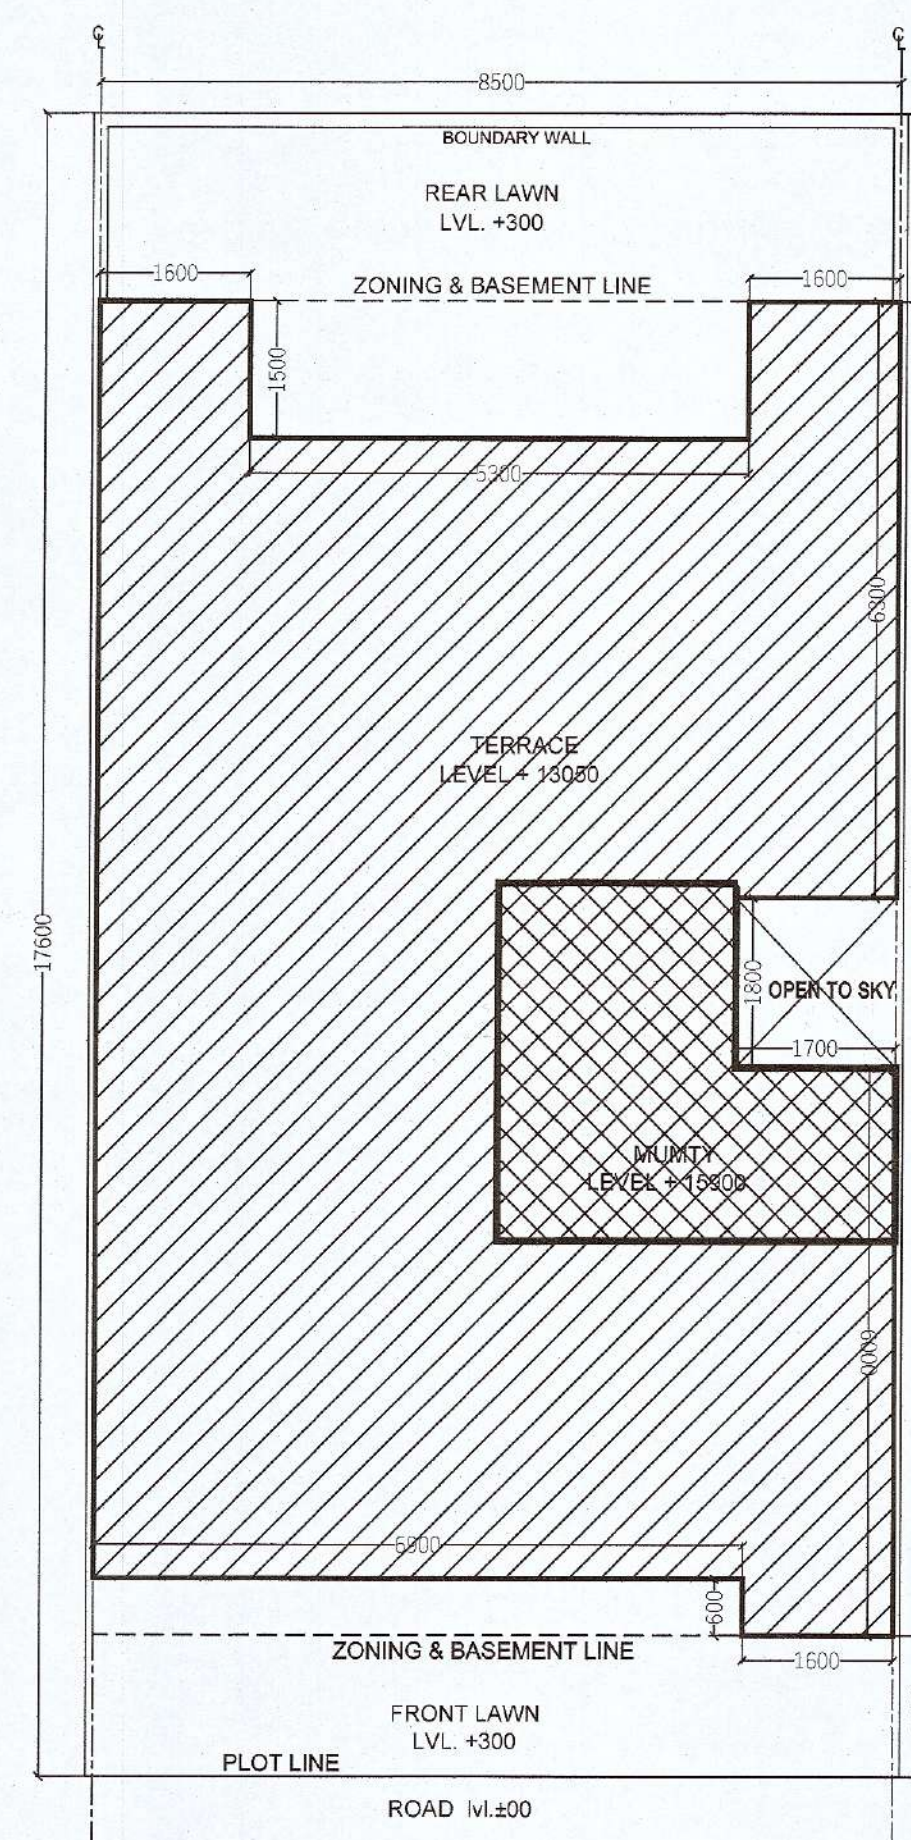

GROUND COVERAGE					
ADDITIONS					
S.N.O.	NO.	PREFIX	BREATH	LENGTH	AREA
A	1	1	8.500	14.100	119.850
TOTAL ADDITION					119.850
SUBTRACTIONS					
S.N.O.	NO.	PREFIX	BREATH	LENGTH	AREA
1	1	1	5.300	1.500	7.950
2	1	1	1.700	1.800	3.060
3	1	1	6.900	0.600	4.140
TOTAL SUBTRACTION					15.150
TOTAL GROUND COVERAGE					104.700

BASEMENT AREA (NON F.A.R.)					
ADDITIONS					
S.N.O.	NO.	PREFIX	BREATH	LENGTH	AREA
A	1	1	8.500	14.100	119.85
TOTAL ADDITION					119.85
SUBTRACTIONS					
S.N.O.	NO.	PREFIX	BREATH	LENGTH	AREA
1	1	1	0.000	0.000	0.00
TOTAL SUBTRACTION					0.00
TOTAL BASEMENT FL AREA					119.85

STILT F.A.R.					
ADDITIONS					
S.N.O.	NO.	PREFIX	BREATH	LENGTH	AREA
A	1	1	4.225	1.825	7.711
B	1	1	2.525	1.950	4.924
TOTAL ADDITION					12.634
TOTAL STILT F.A.R.					12.634

TYP.1st,2nd,3rd & 4th FLOOR F.A.R.					
ADDITIONS					
S.N.O.	NO.	PREFIX	BREATH	LENGTH	
GROUND COVERAGE					104.70
TOTAL ADDITION					104.70
SUBTRACTIONS					
S.N.O.	NO.	PREFIX	BREATH	LENGTH	AREA
4	1	1	1.550	1.525	2.36
5	1	1	2.300	3.475	7.95
TOTAL SUBTRACTION					10.35
TOTALTYP. FLOOR F.A.R.					94.34





STILT PARKING(NON F.A.R.)					
ADDITIONS					
S.N.O.	NO.	PREFIX	BREATH	LENGTH	
GROUND COVERAGE					104.700
SUBTRACTIONS					
S.N.O.	NO.	PREFIX	BREATH	LENGTH	AREA
TOTAL F.A.R.					12.634
TOTAL STILT PARKING(NON F.A.R.)					92.066

NO	SIZE	SILL LEVEL	LINTEL LVL
SD1	2600 X 2450	00 MM	2450 MM
SD2	1780 X 2450	00 MM	2450 MM
DW1	1525X2450	900 MM	2450 MM
DW2	1250X2450	900 MM	2450 MM
V1	600 X 1550	1500 MM	2450 MM
D1	1050 X 2250	00 MM	2450 MM
D2	930 X 2250	00 MM	2450 MM
D3	750 X 2250	00 MM	2450 MM

TOTAL F.A.R.	
STILT F.A.R.	12.6
1ST FLOOR F.A.R.	94.3
2nd FLOOR F.A.R.	94.3
3rd FLOOR F.A.R.	94.3
TOTAL F.A.R.	295.6

BUILTUP AREA	
TOTAL F.A.R.	295.6
STILT PARKING (NON F.A.R.)	92.0
STAIR CASE AREA	23.9
MUMTY AREA (NON F.A.R.)	12.6
BASEMENT AREA (NON F.A.R.)	119.8
TOTAL BUILTUP AREA	544.1

MUMTY AREA (NON F.A.R.)					
ADDITIONS					
S.N.O.	NO.	PREFIX	LENGTH	BREATH	
A	1	1	2.525	3.775	9.5
B	1	1	1.700	1.825	3.1
TOTAL MUMTY AREA (NON F.A.R.)					12.6

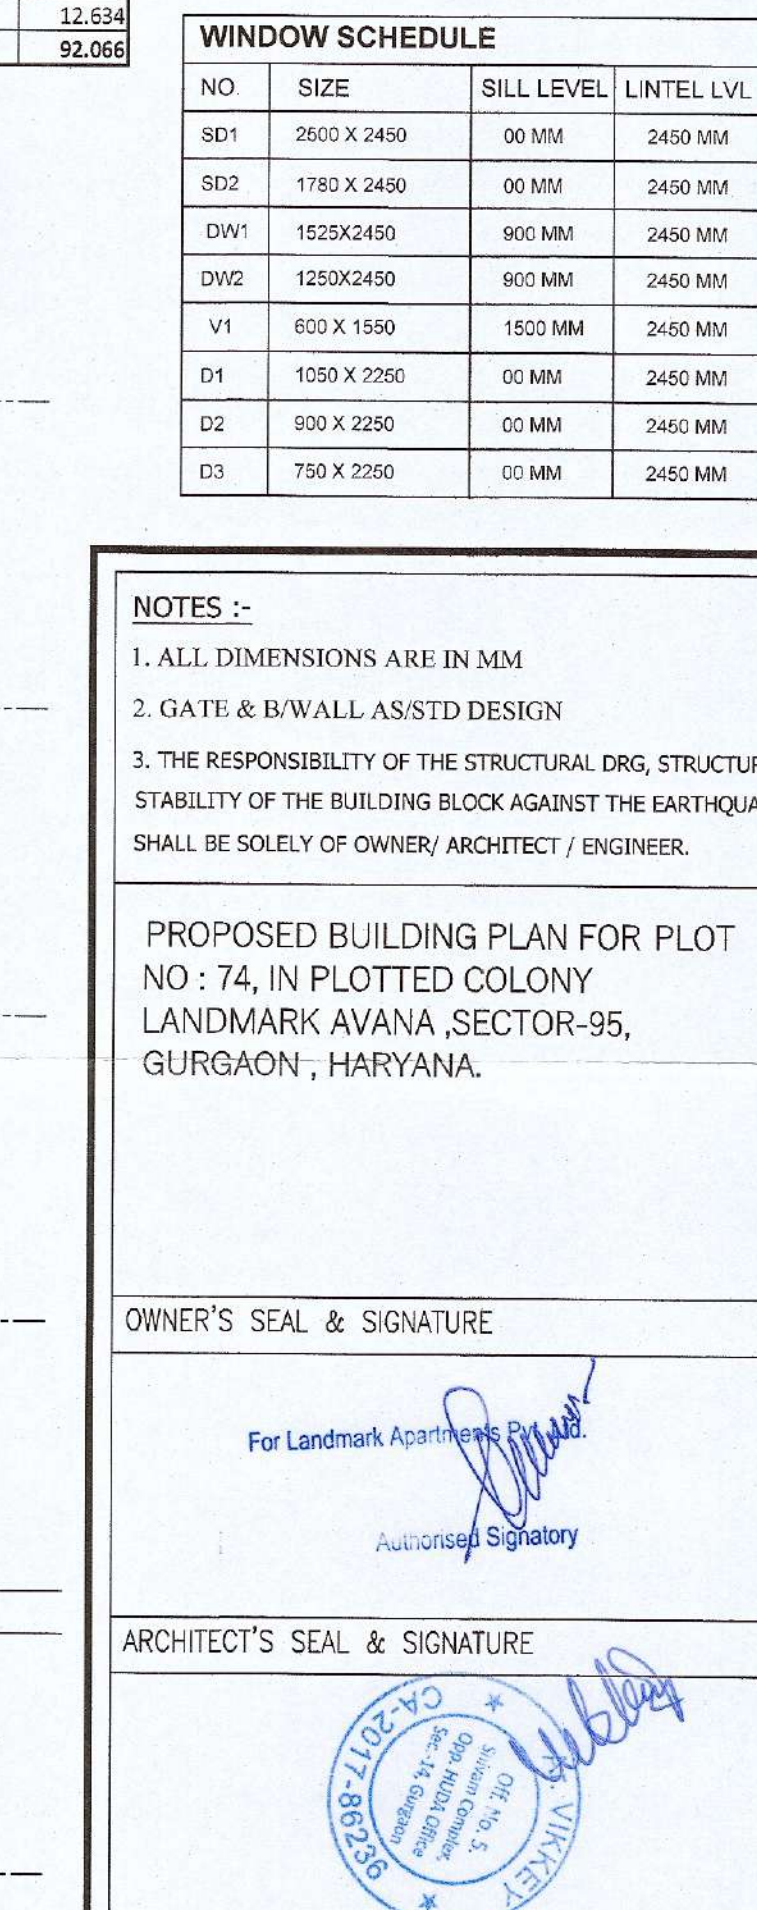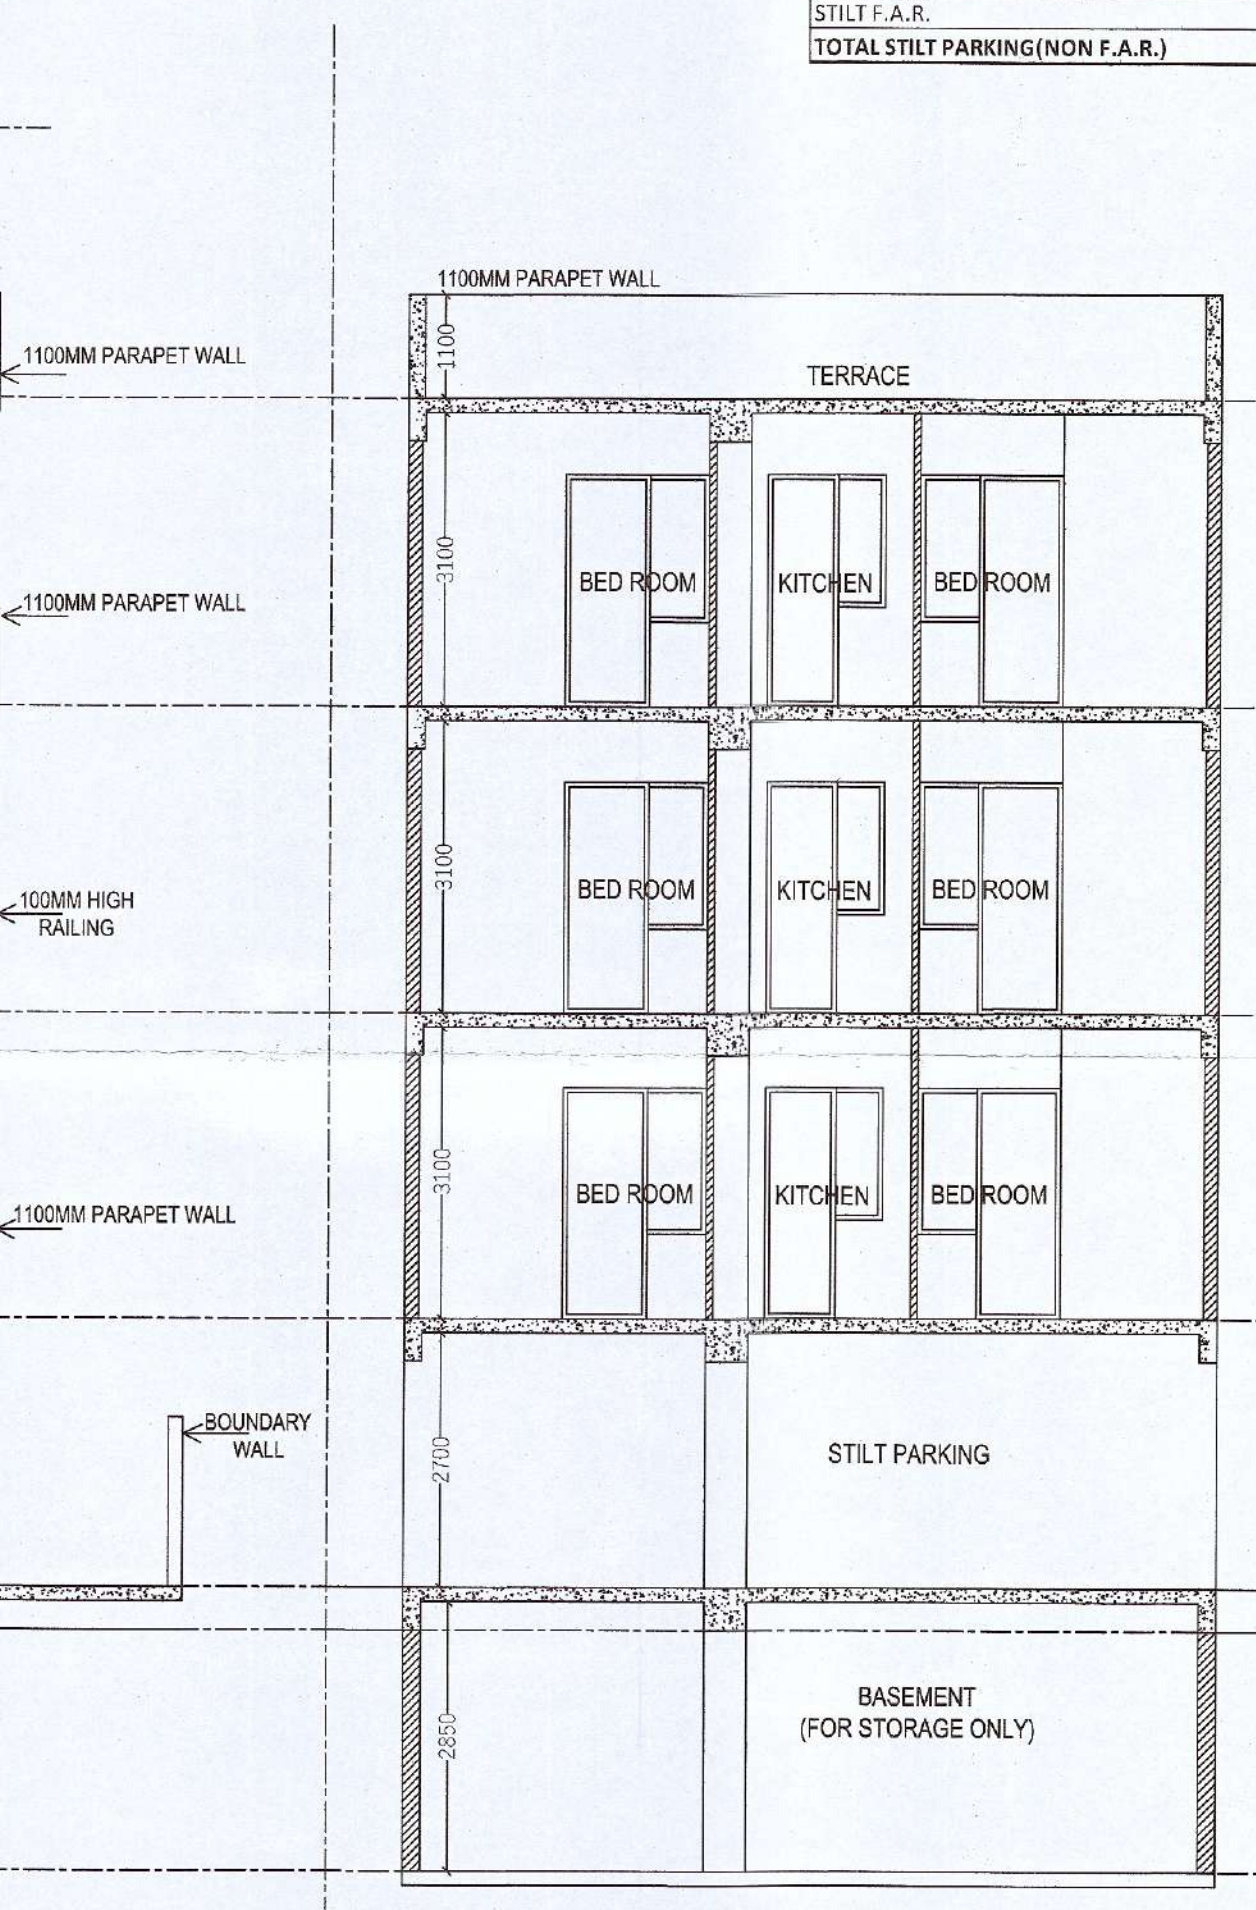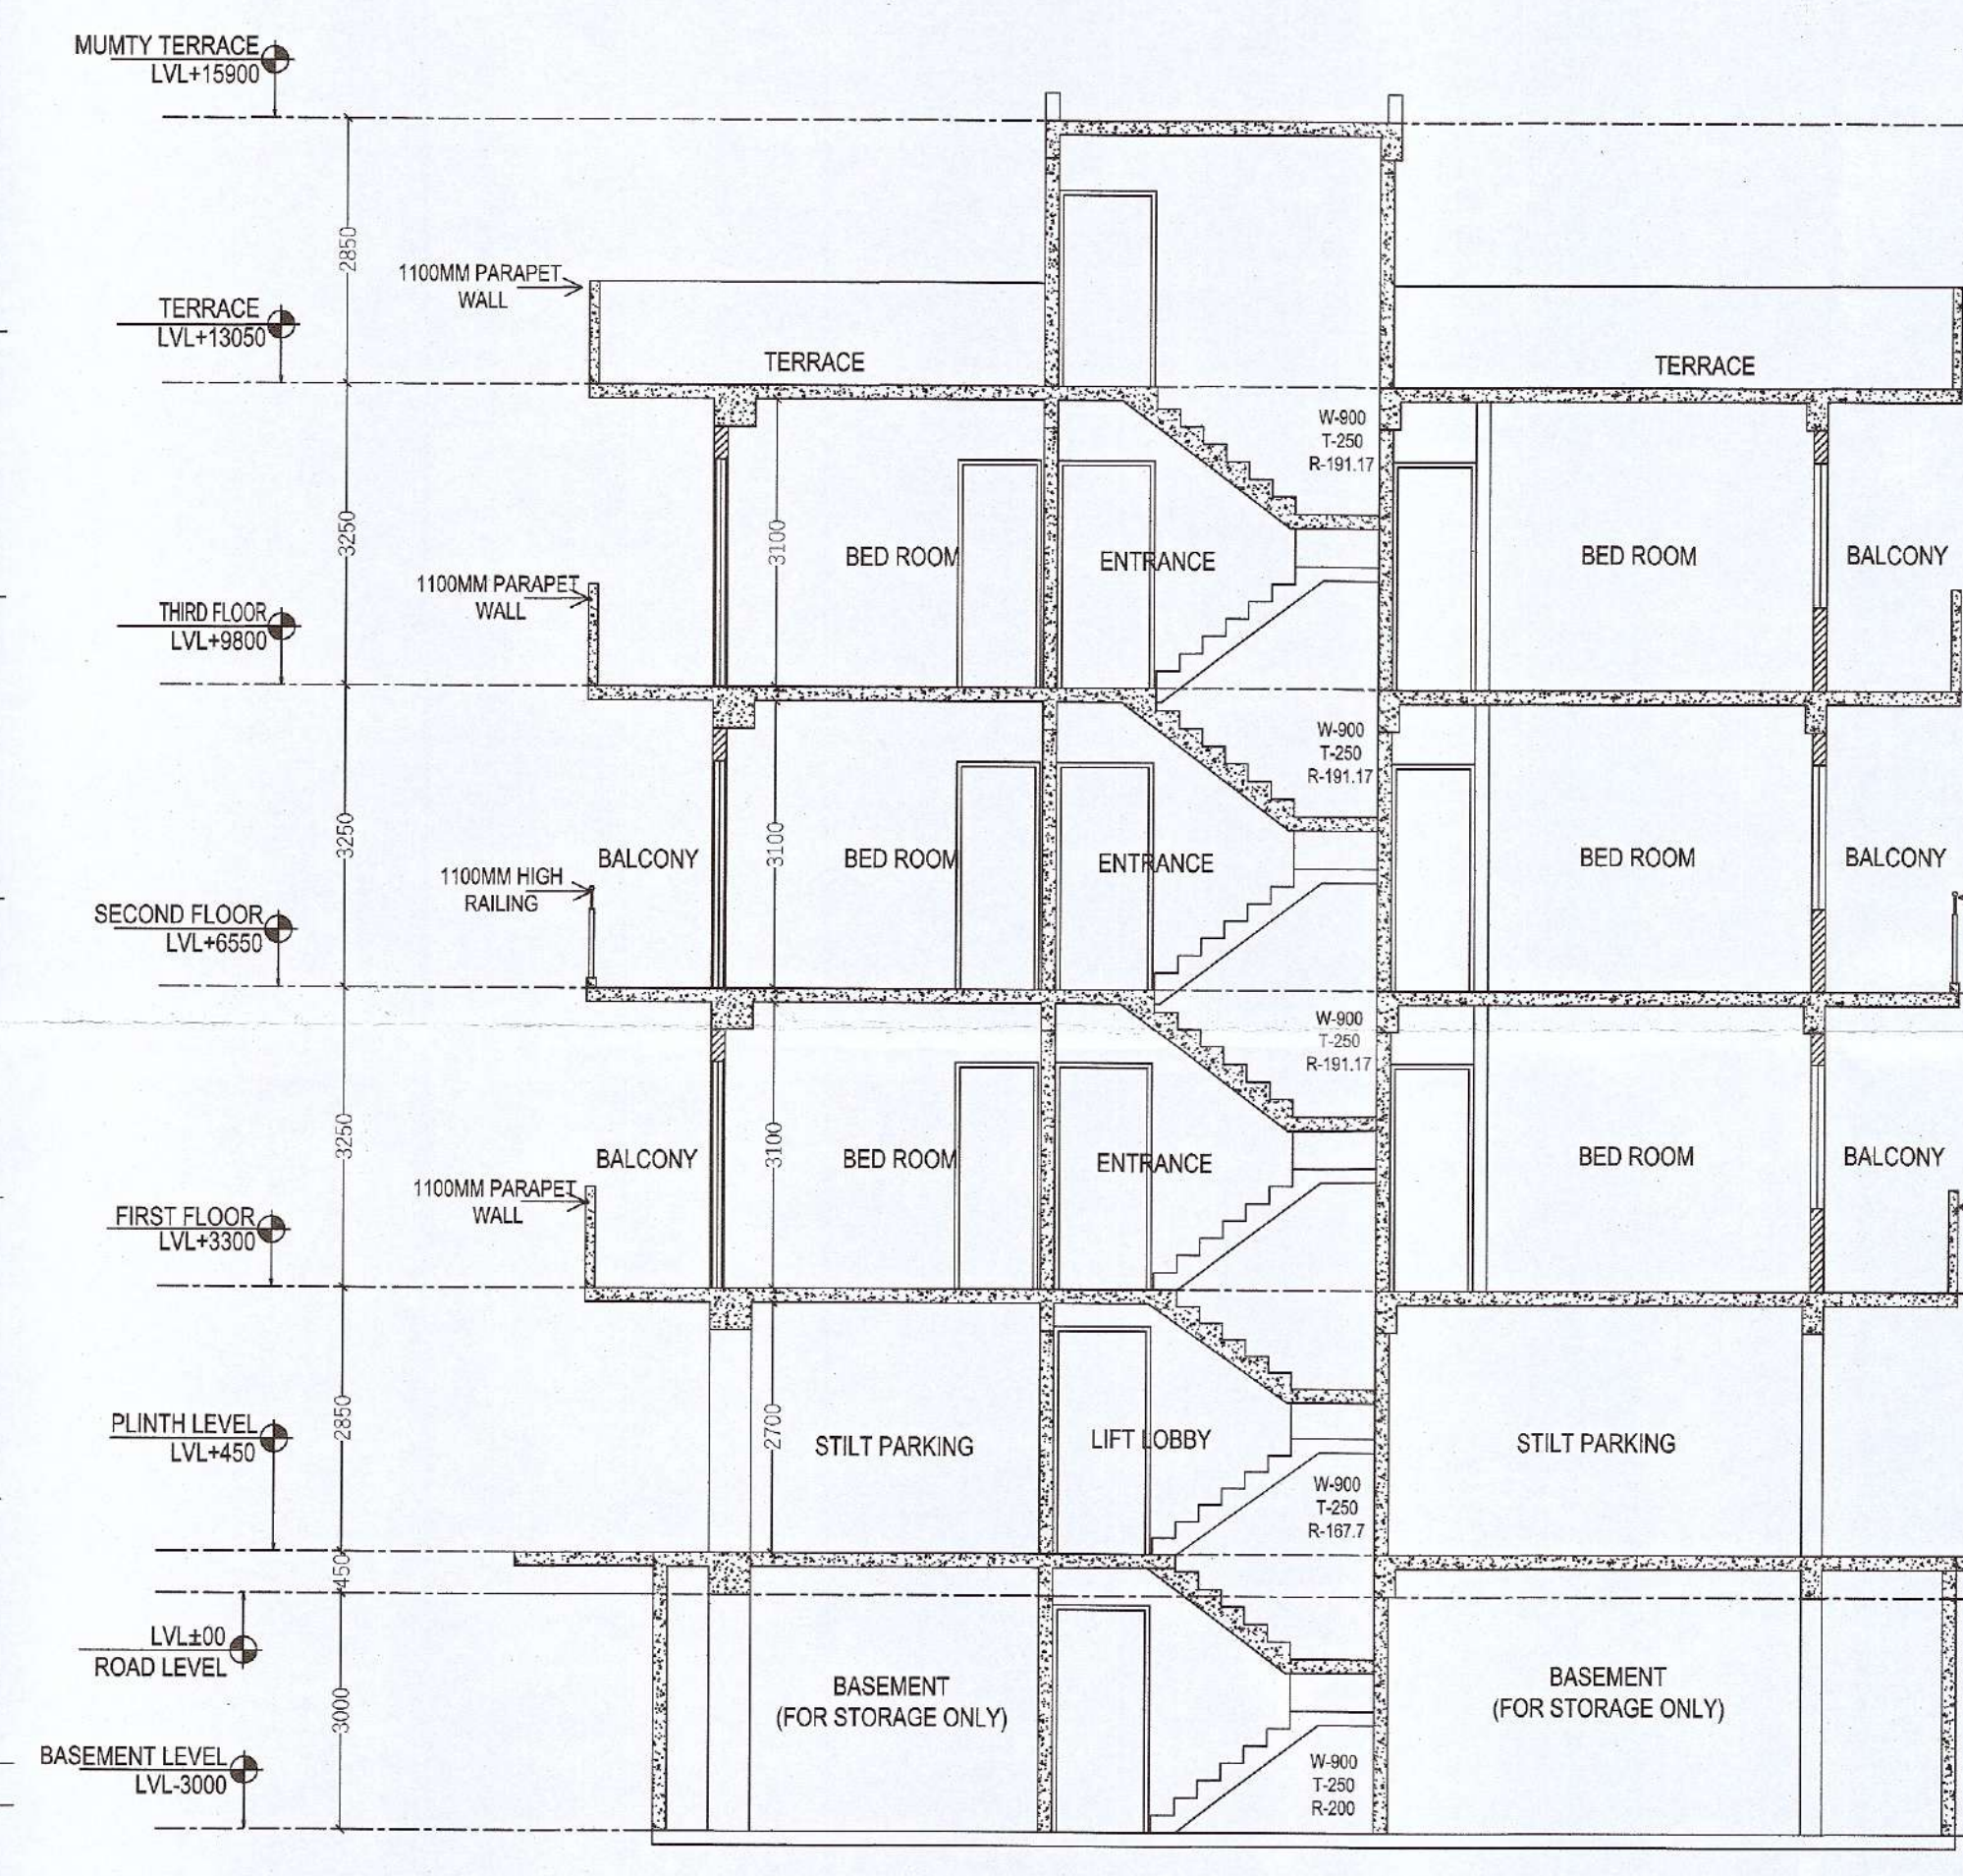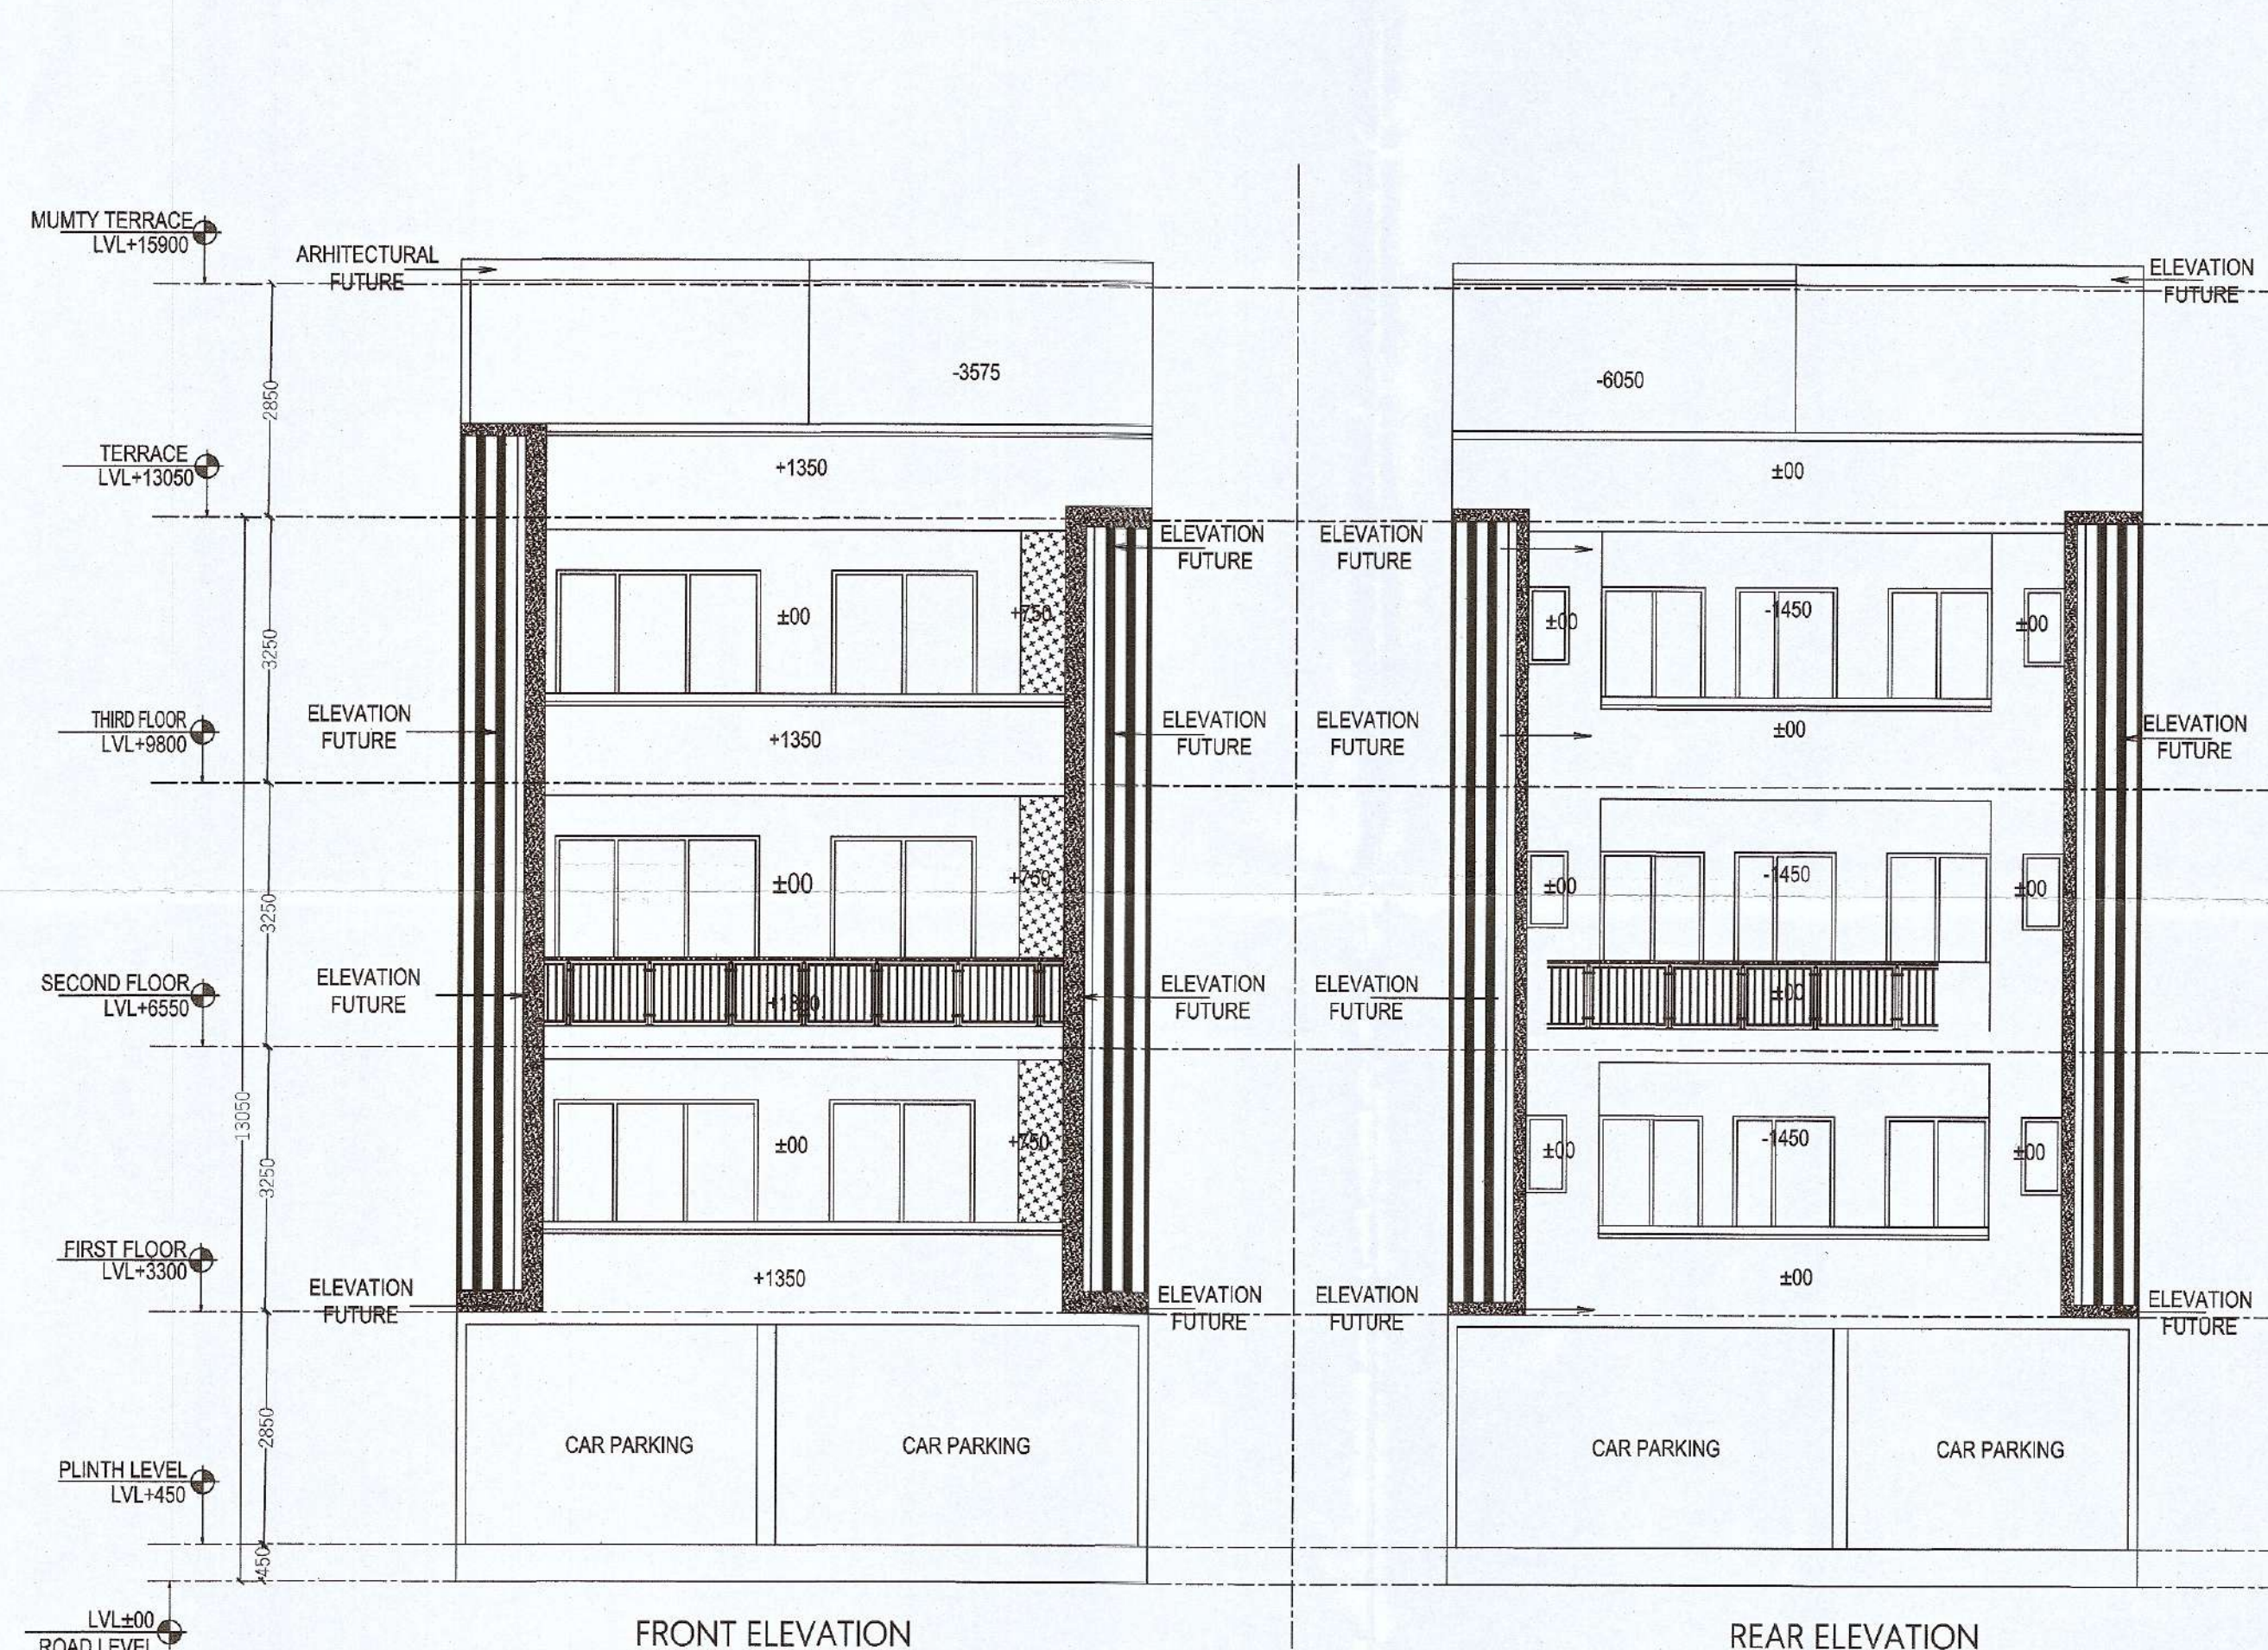

NOTES :-

1. ALL DIMENSIONS ARE IN MM
2. GATE & B/WALL AS/STD DESIGN
3. THE RESPONSIBILITY OF THE STRUCTURAL DRG, STRUCTURAL STABILITY OF THE BUILDING BLOCK AGAINST THE EARTHQUAKE SHALL BE SOLELY OF OWNER/ ARCHITECT / ENGINEER.

PROPOSED BUILDING PLAN FOR PLOT
NO : 74, IN PLOTTED COLONY
LANDMARK AVANA ,SECTOR-95,
GURGAON , HARYANA.

OWNER'S SEAL & SIGNATURE

ARCHITECT'S SEAL & SIGNATURE

DATE-AUG.-2022

PLANS ,SECTION ,ELEVATION
& AREA CALCULATION

SCALE - 1:80

DRAWING NO:—	02
--------------	----