
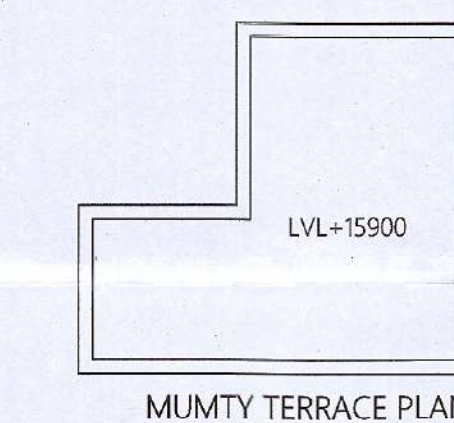
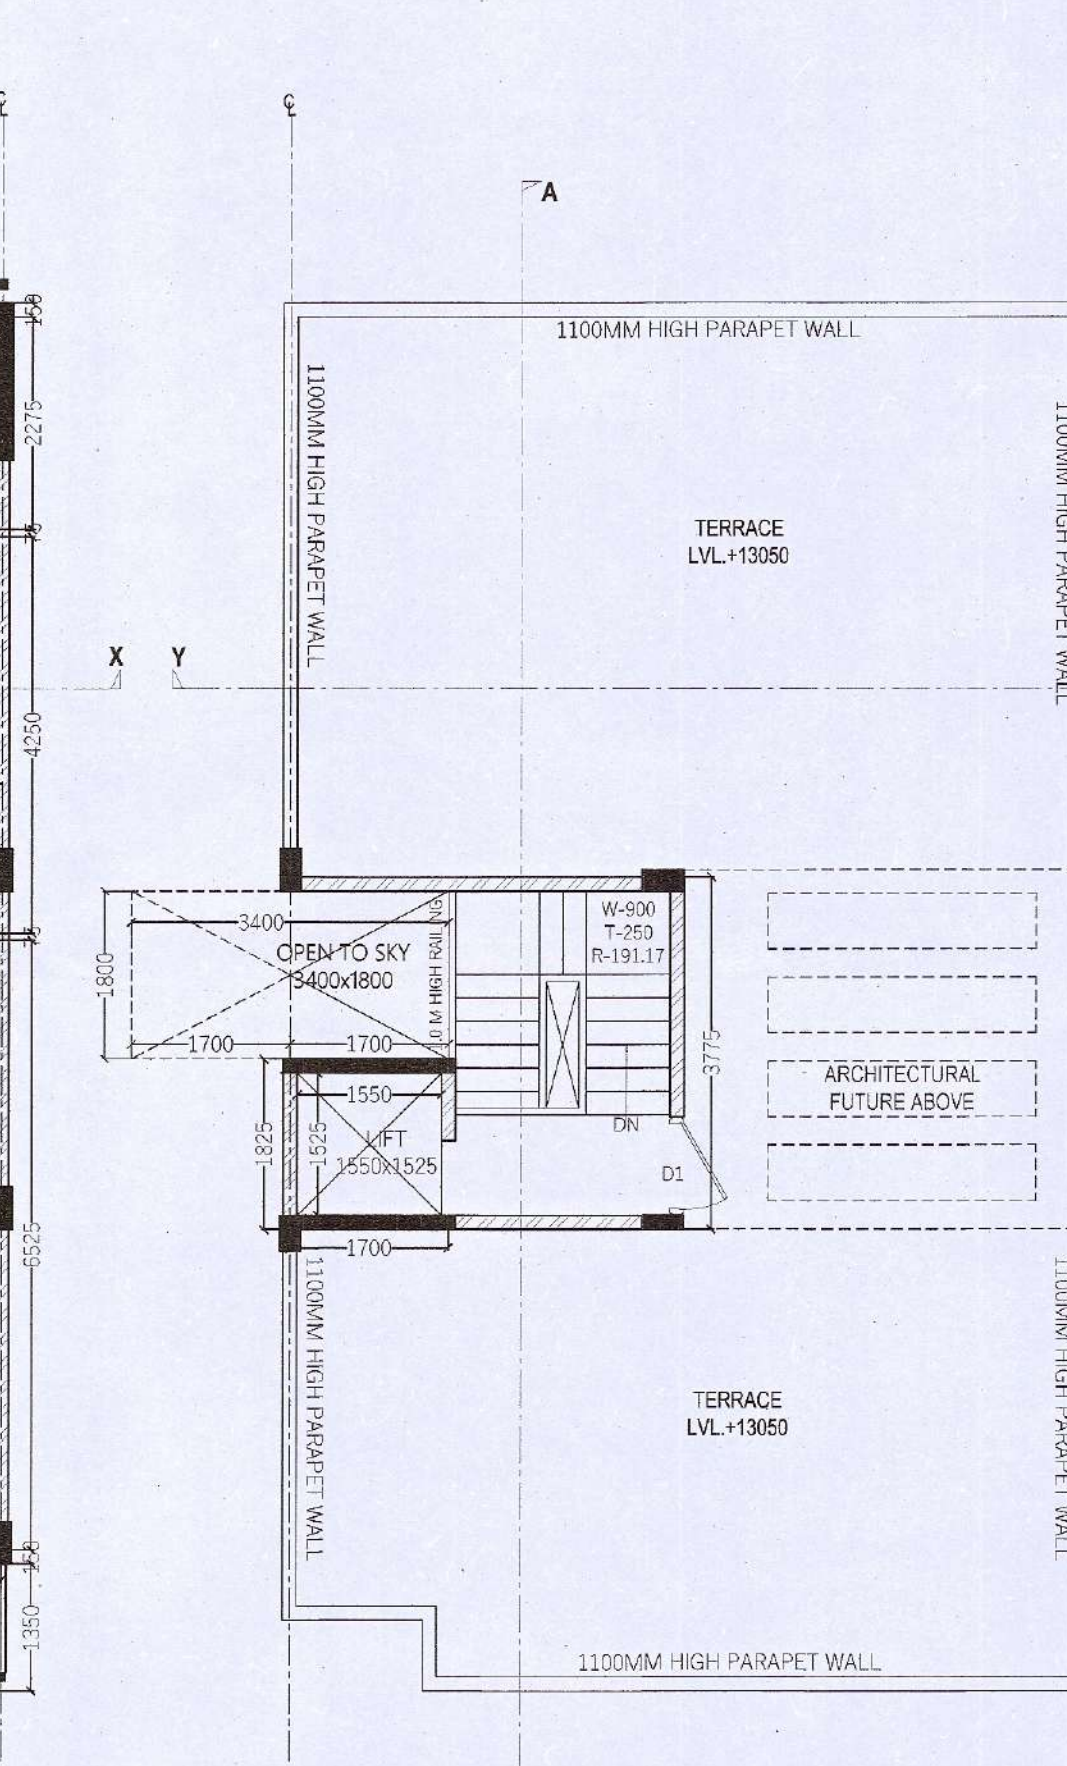
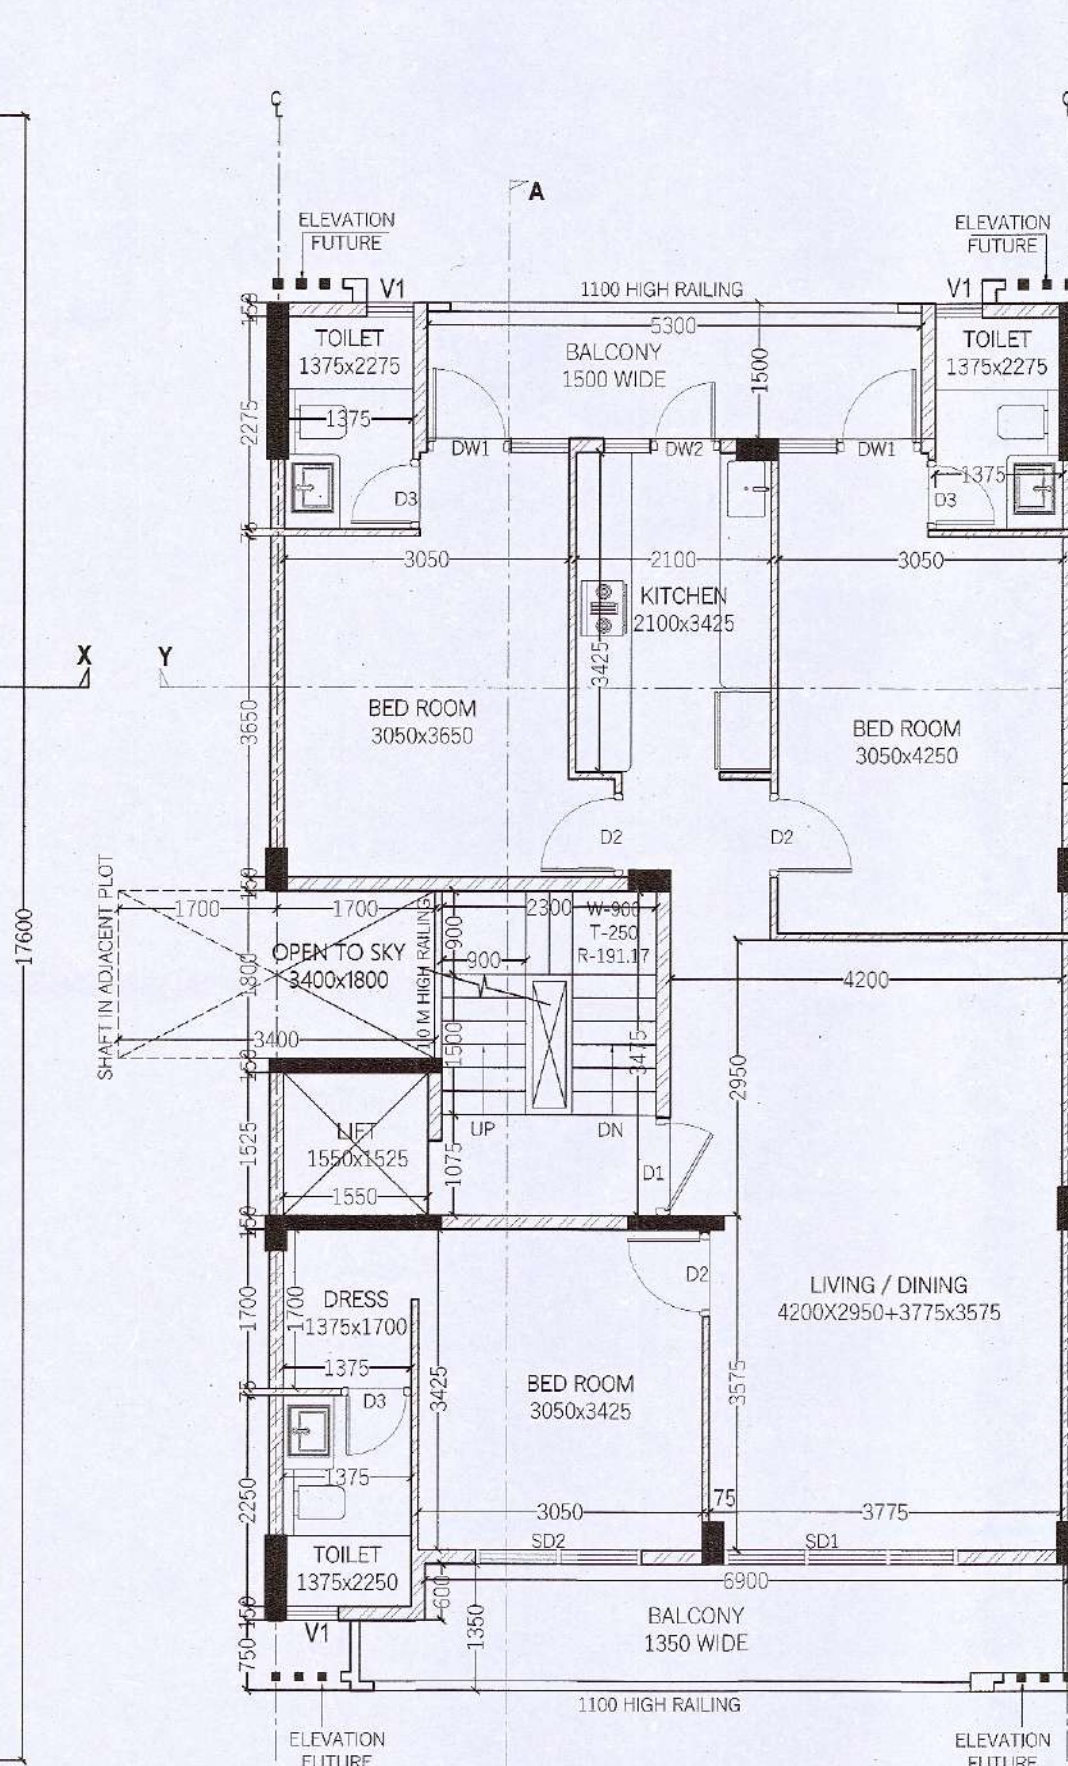
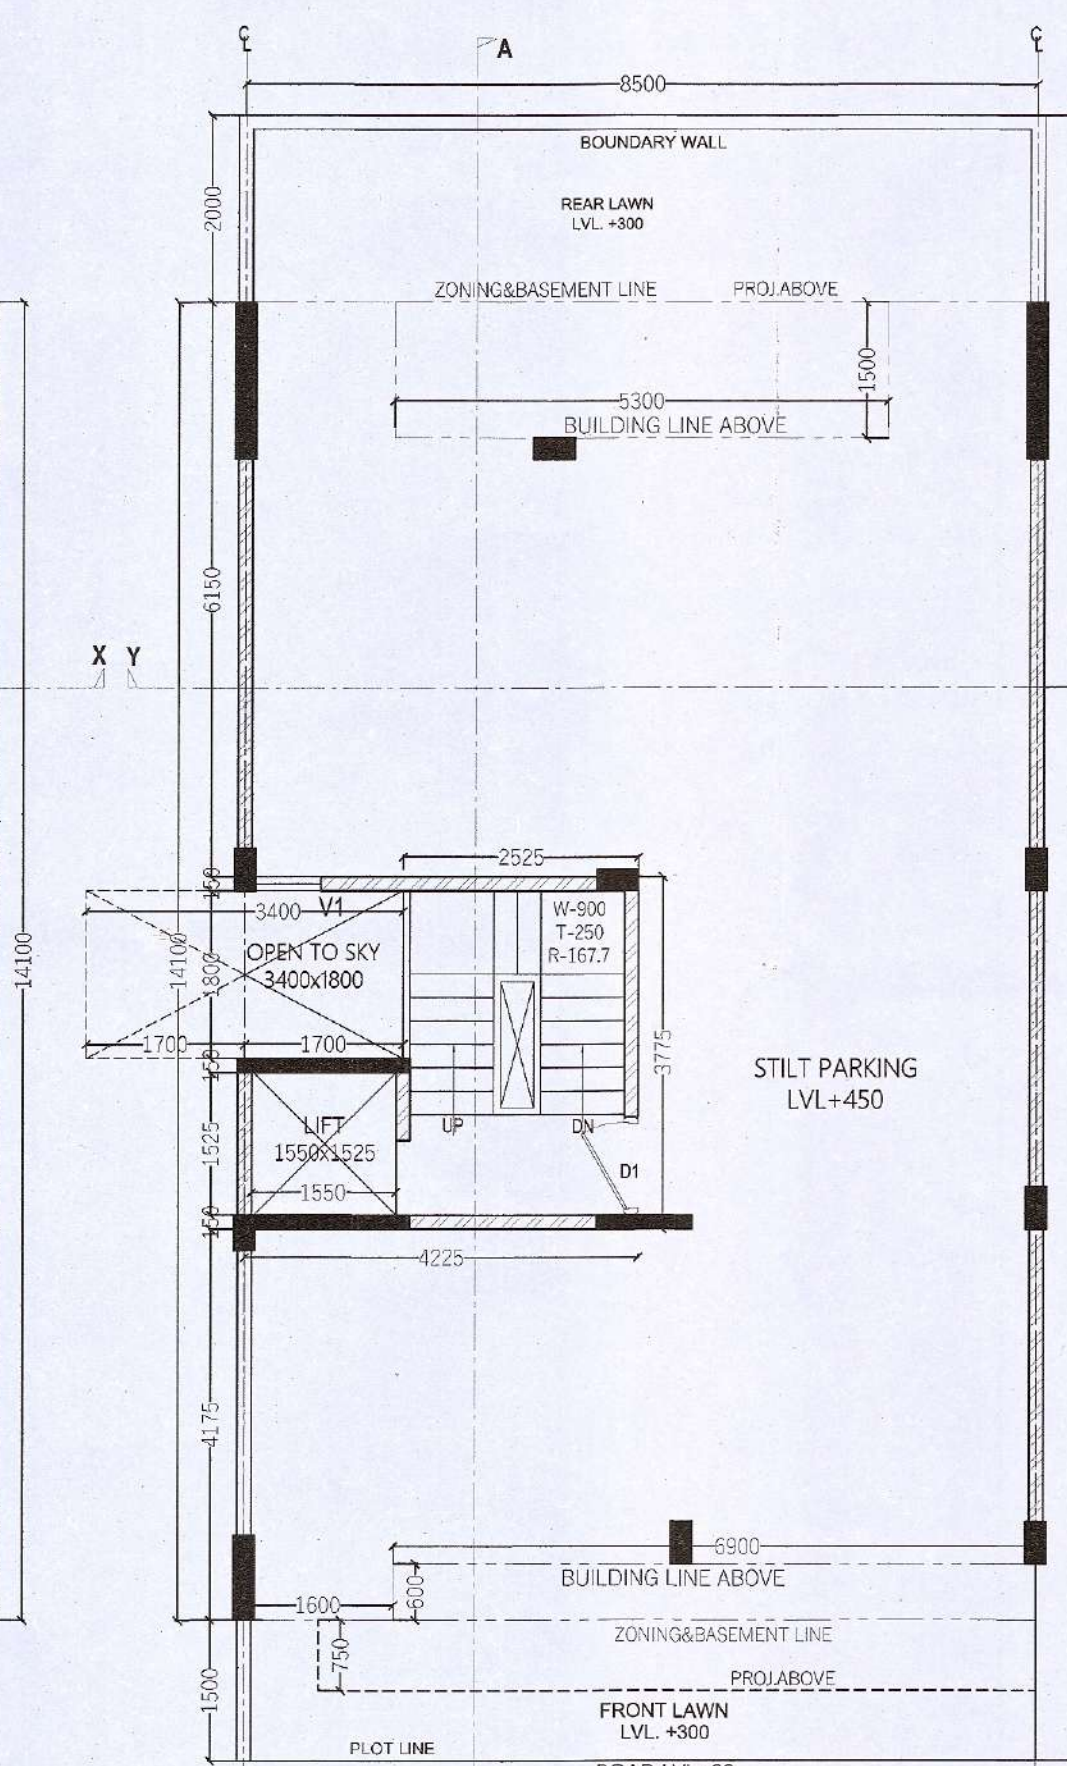
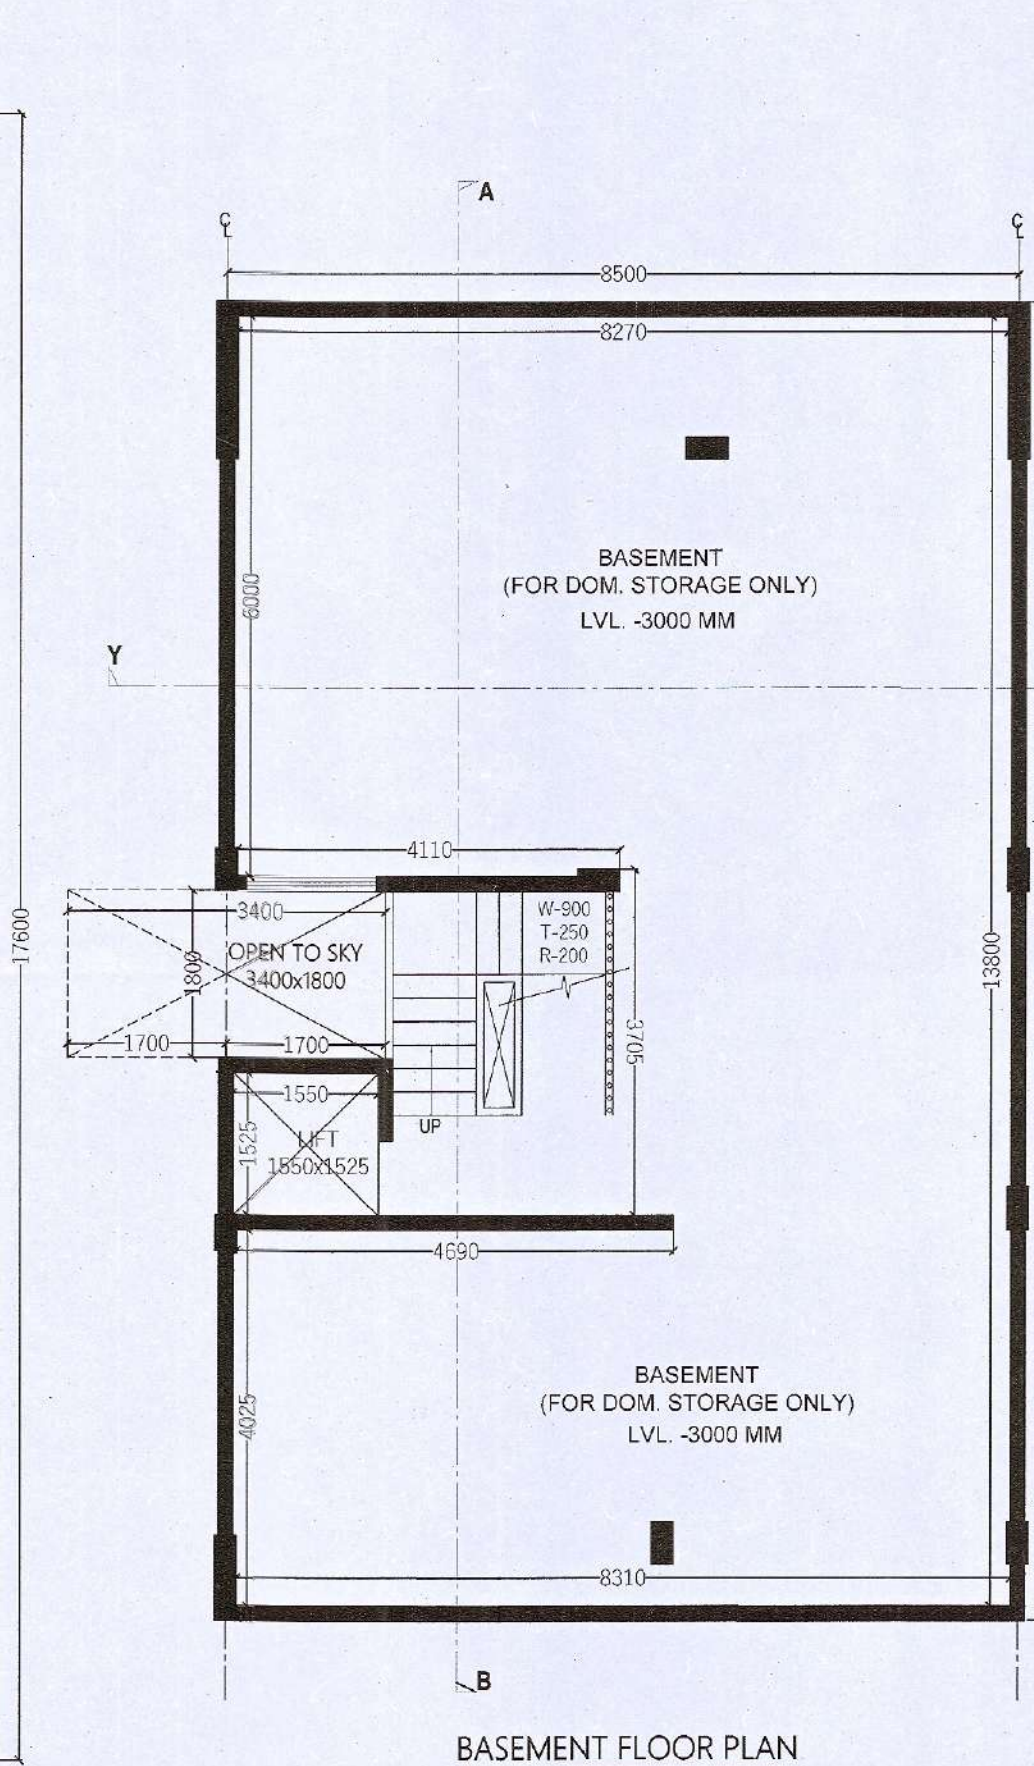


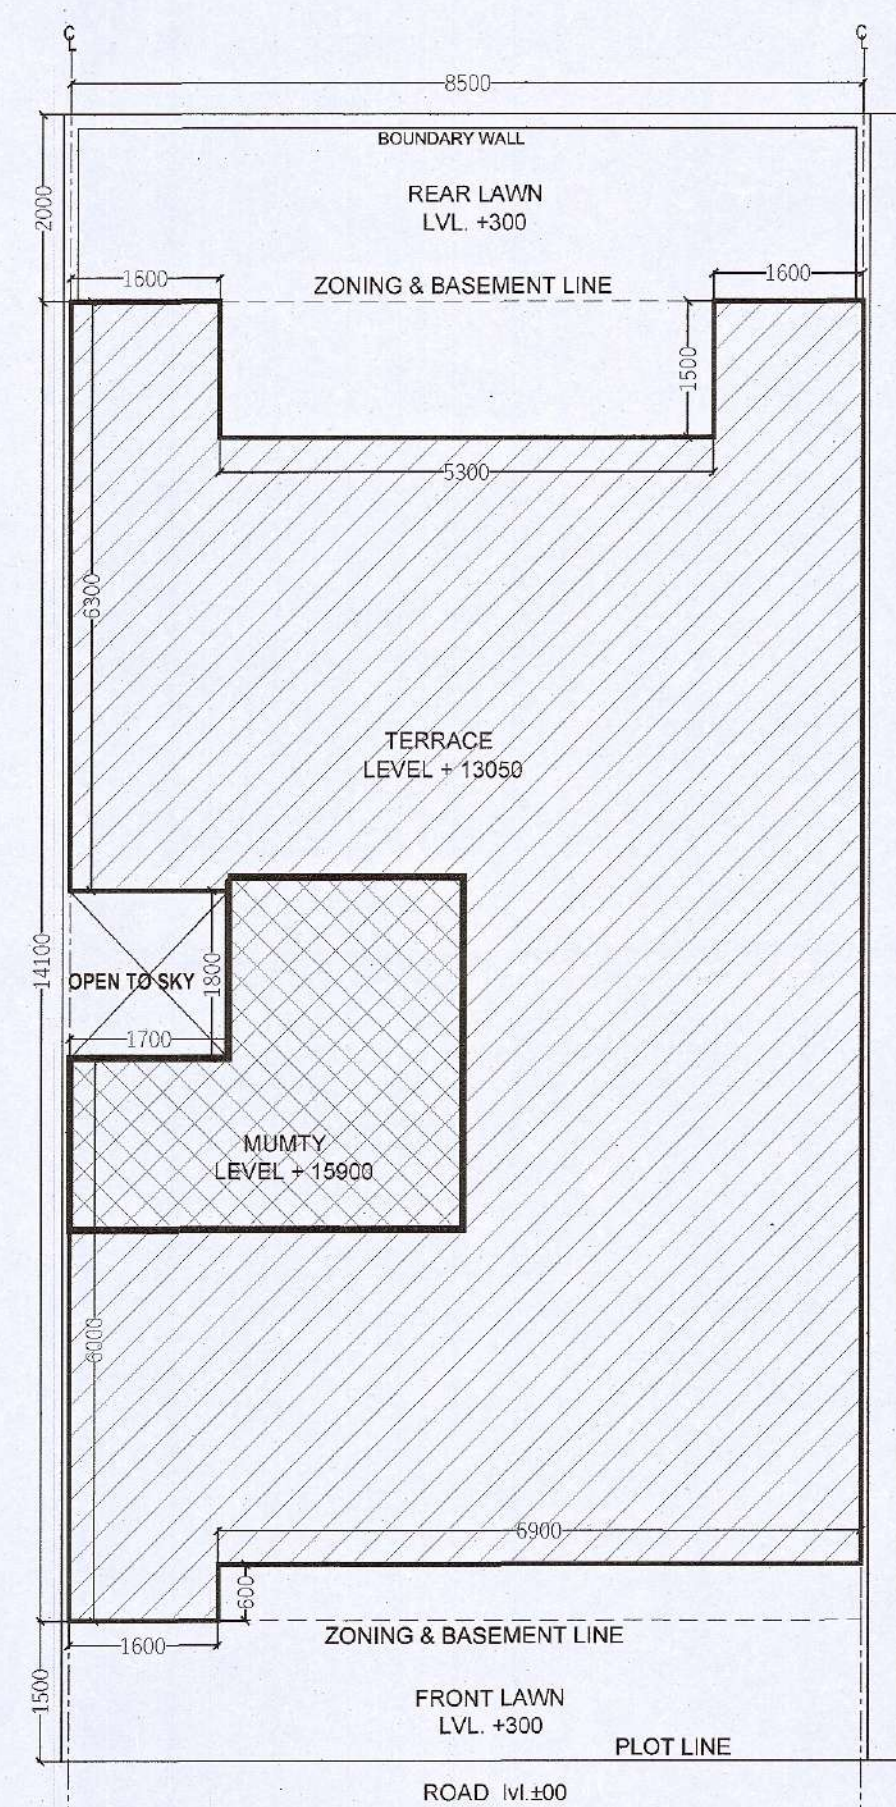

TOTAL PLOT AREA (8.500x17.600)	= 149.6 SQM.
PERM.GROUND COVERAGE @ 75%	= 112.20 SQM.
PERM. F.A.R. @ 198%	= 296.208 SQM.

TOTAL F.A.R.	
STILT F.A.R.	12.634
1ST FLOOR F.A.R.	94.344
2nd FLOOR F.A.R.	94.344
3rd FLOOR F.A.R.	94.344
TOTAL F.A.R.	295.666

BUILTUP AREA	
TOTAL F.A.R.	295.666
STILT PARKING (NON F.A.R.)	92.066
STAIR CASE AREA	23.978
MUMTY AREA (NON F.A.R.)	12.634
BASEMENT AREA (NON F.A.R.)	119.850
TOTAL BUILTUP AREA	544.193

MUMTY AREA (NON F.A.R.)					
ADDITIONS					
S.N.O.	NO.	PREFIX	LENGTH	BREATH	
A	1	1	2.525	3.775	9.532
B	1	1	1.700	1.825	3.103
TOTAL MUMTY AREA (NON F.A.R.)					12.634

GROUND COVERAGE					
ADDITIONS					
S.N.O.	NO.	PREFIX	BREATH	LENGTH	AREA
A	1	1	8.500	14.100	119.85
TOTAL ADDITION					119.85
SUBTRACTIONS					
S.N.O.	NO.	PREFIX	BREATH	LENGTH	AREA
1	1	1	5.300	1.500	7.95
2	1	1	1.700	1.800	3.06
3	1	1	6.900	0.600	4.14
TOTAL SUBTRACTION					15.15
TOTAL GROUND COVERAGE					104.70

STILT F.A.R.					
ADDITIONS					
S.N.O.	NO.	PREFIX	BREATH	LENGTH	AREA
A	1	1	4.225	1.825	7.71
B	1	1	2.525	1.950	4.92
TOTAL ADDITION					12.63
TOTAL STILT F.A.R.					12.63

STILT PARKING(NON F.A.R.)					
ADDITIONS					
S.N.O.	NO.	PREFIX	BREATH	LENGTH	
GROUND COVERAGE					104.70
SUBTRACTIONS					
S.N.O.	NO.	PREFIX	BREATH	LENGTH	ARE
STILT F.A.R.					12.63
TOTAL STILT PARKING(NON F.A.R.)					92.06

BASEMENT AREA (NON F.A.R.)						
ADDITIONS						
S.N.O.	NO.	PREFIX	BREATH	LENGTH		AREA
A	1	1	8.500	14.100		119.850
TOTAL ADDITION						119.850
SUBTRACTIONS						
S.N.O.	NO.	PREFIX	BREATH	LENGTH		AREA
1	1	1	0.000	0.000		0.000
TOTAL SUBTRACTION						0.000
TOTAL BASEMENT FL AREA						119.850

TYP.1st,2nd,3rd & 4th FLOOR F.A.R.						
ADDITIONS						
S.N.O.	NO.	PREFIX	BREATH	LENGTH		
GROUND COVERAGE						104.700
TOTAL ADDITION						104.700
SUBTRACTIONS						
S.N.O.	NO.	PREFIX	BREATH	LENGTH		AREA
4	1	1	1.550	1.525		2.364
5	1	1	2.300	3.475		7.993
TOTAL SUBTRACTION						10.356
TOTALTYP. FLOOR F.A.R.						94.344

WINDOW SCHEDULE			
NO.	SIZE	SILL LEVEL	LINTEL LVL
SD1	2500 X 2450	00 MM	2450 MM
SD2	1780 X 2450	00 MM	2450 MM
DW1	1620X2450	900 MM	2450 MM
DW2	1250X2450	900 MM	2450 MM
V1	600 X 1550	1500 MM	2450 MM
D1	1050 X 2250	00 MM	2450 MM
D2	900 X 2250	00 MM	2450 MM
D3	750 X 2250	00 MM	2450 MM

NOTES :-

1. ALL DIMENSIONS ARE IN MM
2. GATE & B/WALL AS/STD DESIGN
3. THE RESPONSIBILITY OF THE STRUCTURAL DRG, STRUCTURAL STABILITY OF THE BUILDING BLOCK AGAINST THE EARTHQUAKE SHALL BE SOLELY OF OWNER/ ARCHITECT / ENGINEER.

PROPOSED BUILDING PLAN FOR PLOT
NO : 77 IN PLOTTED COLONY
LANDMARK AVANA ,SECTOR-95,
GURGAON , HARYANA.
M/S I LANDMARK APARTMENTS P LTD

OWNER'S SEAL & SIGNATURE

For Landmark Apartments Pvt. Ltd.
Authorized Signatory

ARCHITECT'S SEAL & SIGNATURE _____

OFF. NO. 5
Sukrem Computer
Opp. KDMA Office
Sec-14, Gurgaon

CA-2017-86236

