
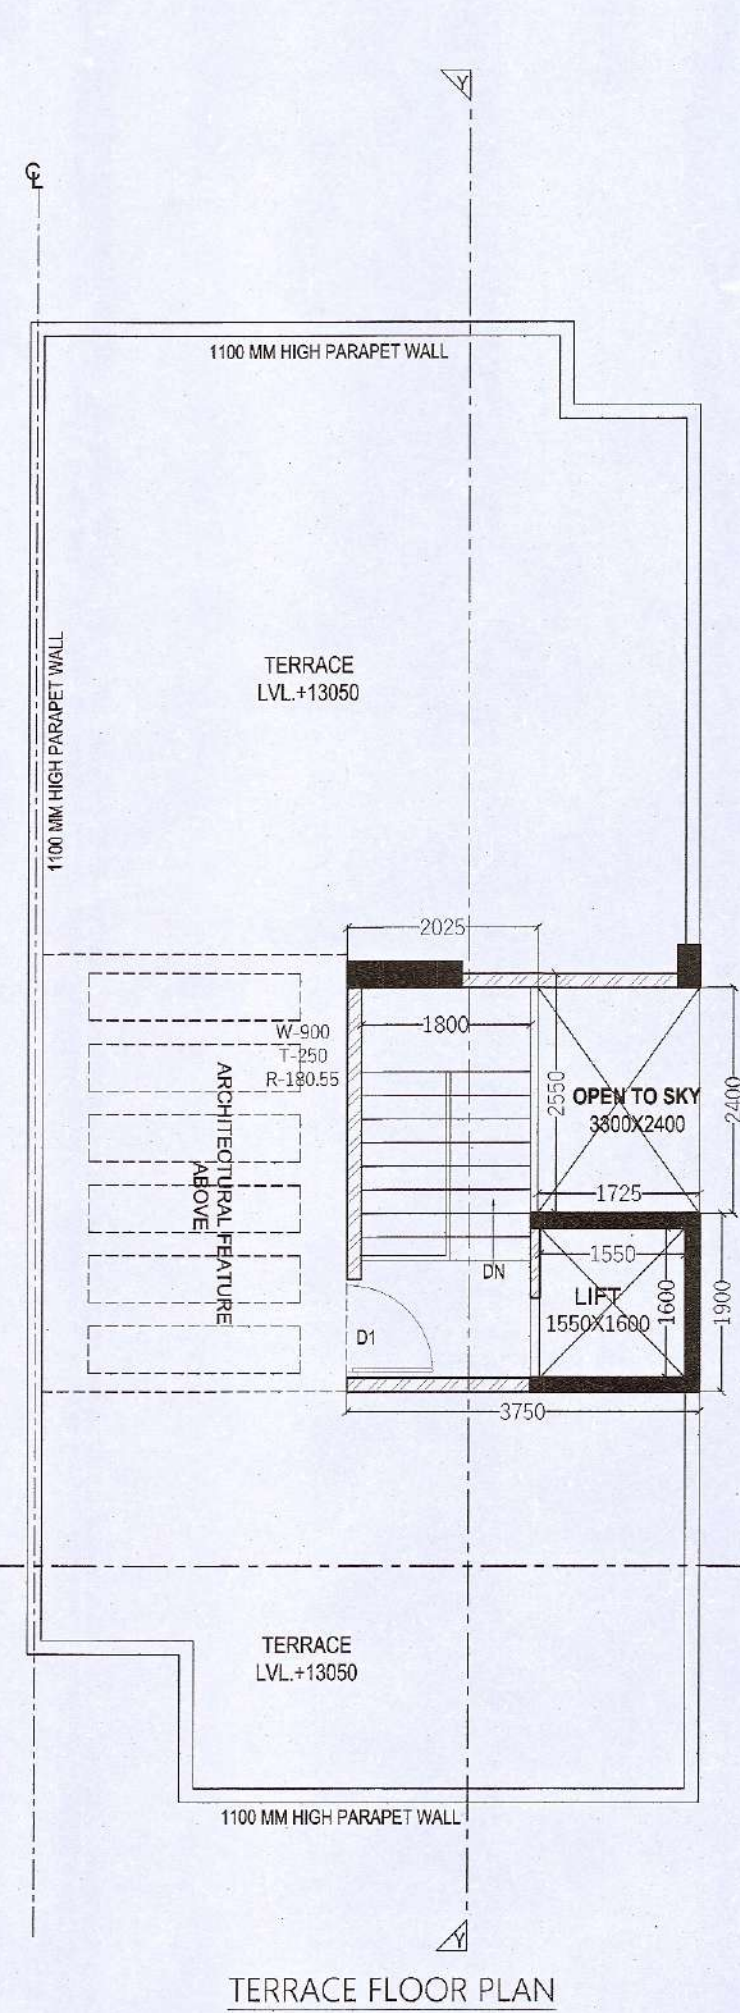
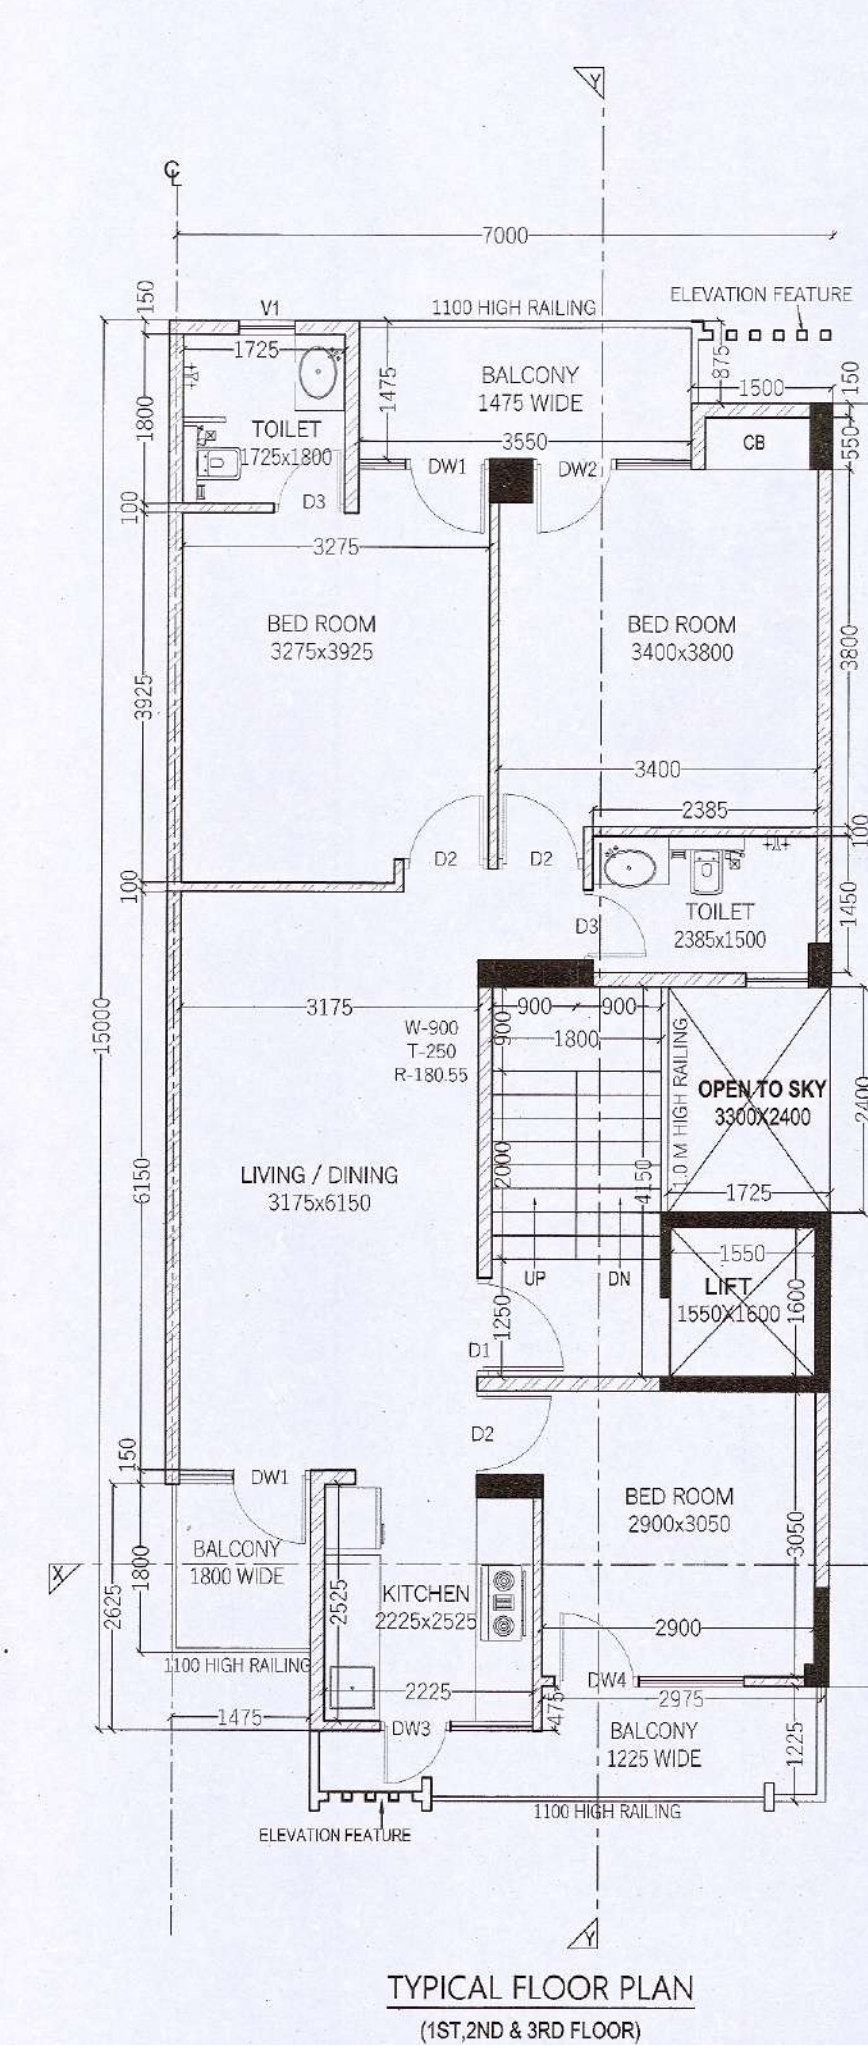
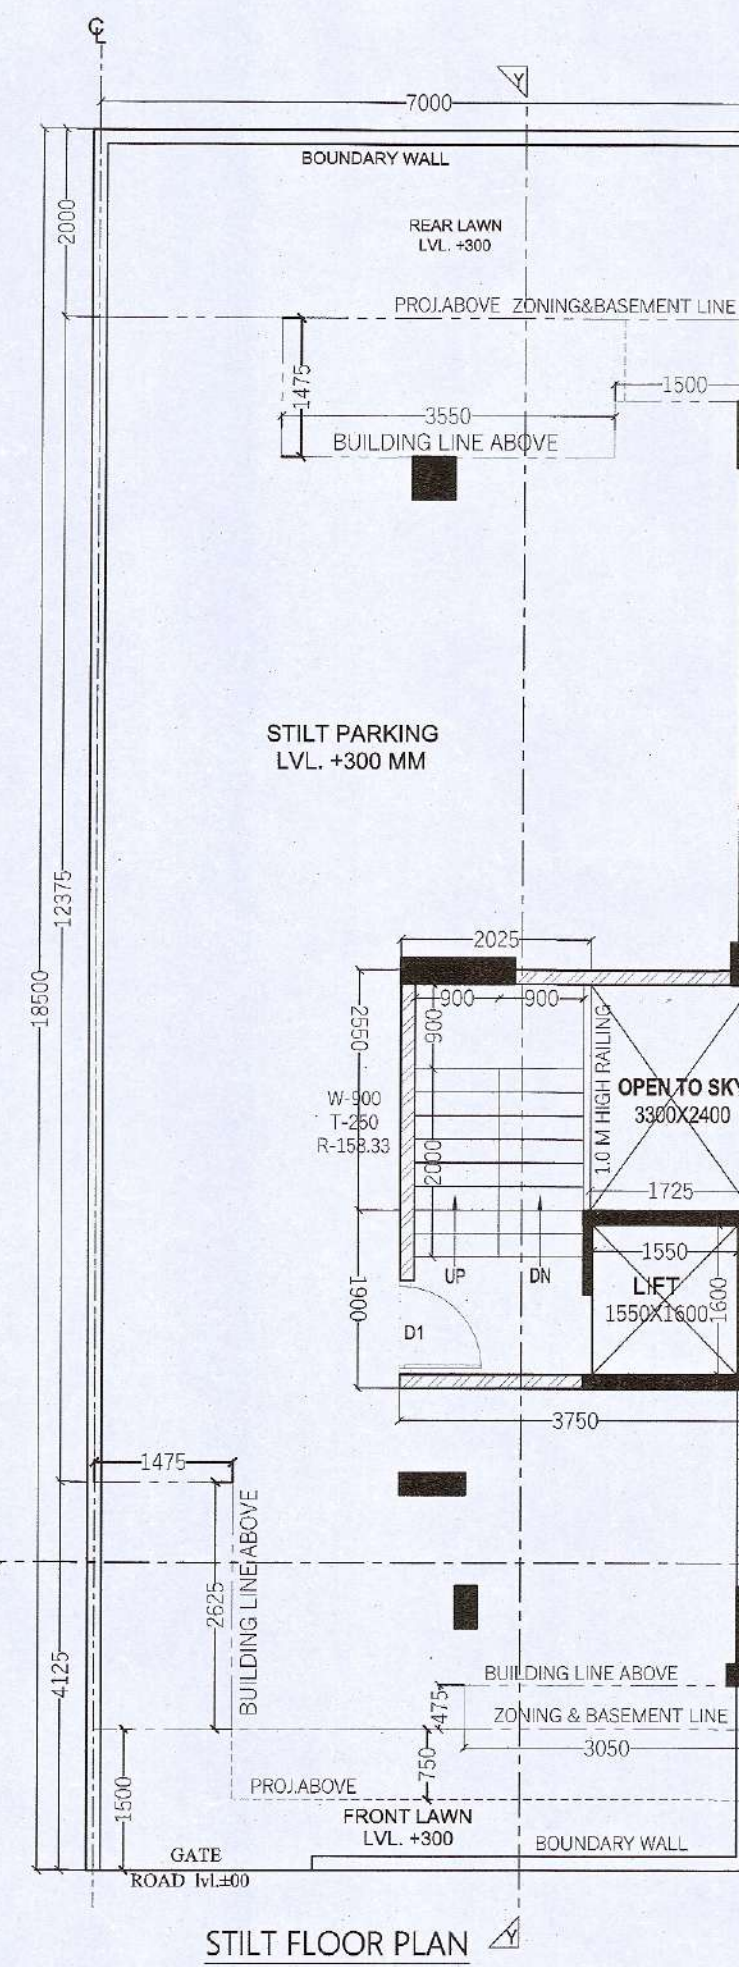
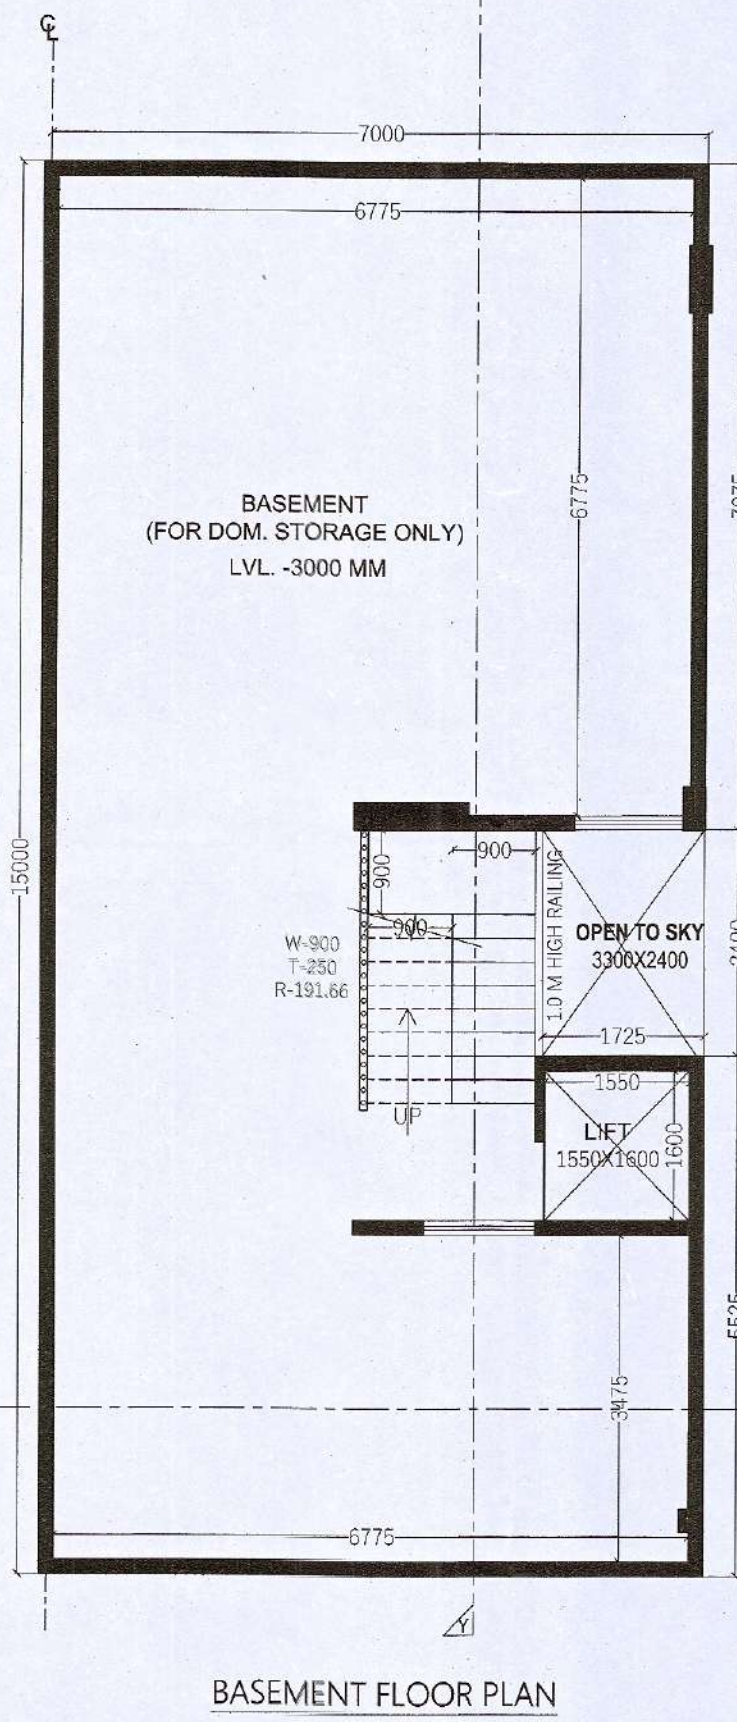


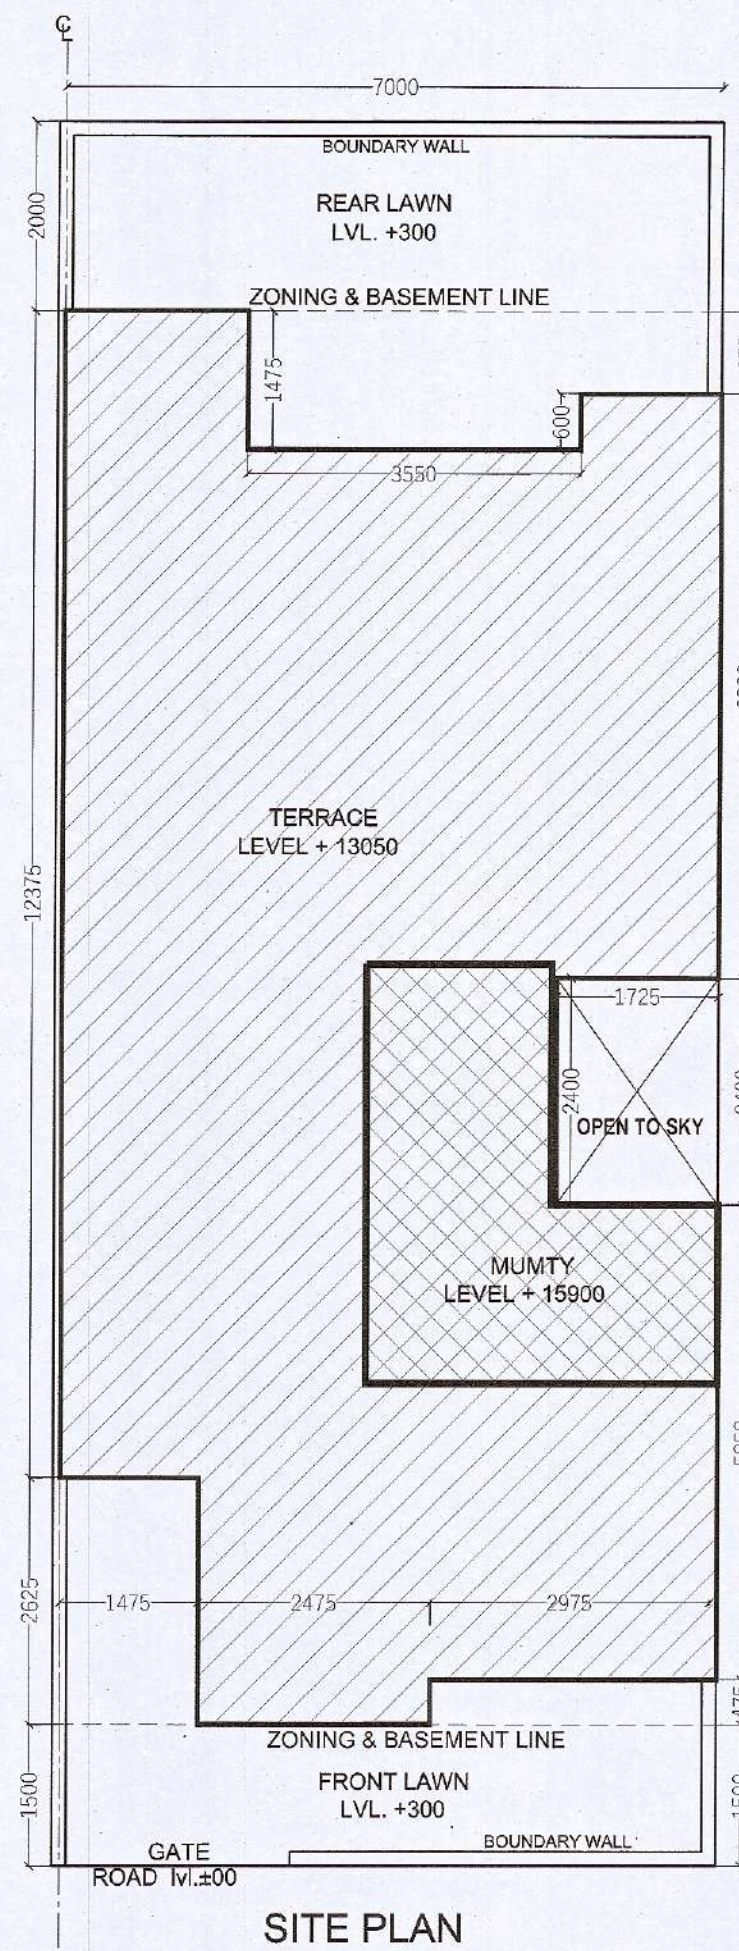

STILT F.A.R. AREA DIAGRAM

MUMTY AREA DIAGRAM

MUMTY TERRACE

BASEMENT AREA DIAGRAM

GR. COV. & TYPICAL FLOOR AREA DIAGRAM

GROUND COVERAGE					
ADDITIONS	S.N.O.	NO.	PREFIX	BREATH	LENGTH
A	1	1		7.000	15.000
TOTAL ADDITION					105.000
SUBTRACTIONS	S.N.O.	NO.	PREFIX	BREATH	LENGTH
1	1	1		1.500	0.875
2	1	1		3.550	1.475
3	1	1		1.475	2.625
4	1	1		3.050	0.475
5	1	1		1.725	2.400
TOTAL SUBTRACTION					16.009
TOTAL GROUND COVERAGE					88.991

STILT F.A.R.					
ADDITIONS	S.N.O.	NO.	PREFIX	BREATH	LENGTH
B	1	1		2.025	2.550
C	1	1		3.750	1.900
TOTAL STILT F.A.R.					12.289

STILT PARKING (NON F.A.R.)					
ADDITIONS	S.N.O.	NO.	PREFIX	BREATH	LENGTH
					88.991
SUBTRACTIONS	S.N.O.	NO.	PREFIX	BREATH	LENGTH
					12.289
TOTAL STILT PARKING (NON F.A.R.)					76.702

BASEMENT AREA (NON F.A.R.)					
ADDITIONS	S.N.O.	NO.	PREFIX	BREATH	LENGTH
A	1	1		7.000	15.000
TOTAL ADDITION					105.000
SUBTRACTIONS	S.N.O.	NO.	PREFIX	BREATH	LENGTH
					0.000
TOTAL SUBTRACTION					0.000
TOTAL BASEMENT AREA					105.000

TYP. 1st, 2nd, 3rd & 4th FLOOR F.A.R.					
ADDITIONS	S.N.O.	NO.	PREFIX	BREATH	LENGTH
					88.991
SUBTRACTIONS	S.N.O.	NO.	PREFIX	BREATH	LENGTH
					88.991
TOTAL TYP. FLOOR F.A.R.					79.041

MUMTY AREA (NON F.A.R.)					
ADDITIONS	S.N.O.	NO.	PREFIX	BREATH	LENGTH
A	1	1		2.025	2.550
B	1	1		1.900	3.750
TOTAL MUMTY AREA (NON F.A.R.)					12.289

WINDOW SCHEDULE				
NO.	SIZE	SILL LEVEL	LINTEL LVL	
DW1	1400 X 2450	00, 900 MM	2450 MM	
DW2	1700 X 2450	00, 900 MM	2450 MM	
DW3	1600 X 2450	00, 1050 MM	2450 MM	
DW4	2000 X 2450	00, 900 MM	2450 MM	
D1	1050 X 2250	00 MM	2450 MM	
D2	900 X 2250	00 MM	2450 MM	
D3	750 X 2250	00 MM	2450 MM	

- NOTES :-
1. ALL DIMENSIONS ARE IN MM
 2. GATE & B/WALL AS/STD DESIGN
 3. THE RESPONSIBILITY OF THE STRUCTURAL DRG, STRUCTURAL STABILITY OF THE BUILDING BLOCK AGAINST THE EARTHQUAKE SHALL BE SOLELY OF OWNER/ ARCHITECT / ENGINEER.

PROPOSED BUILDING PLAN FOR PLOT NO. : 224 IN PLOTTED COLONY LANDMARK AVANA, SECTOR-95, GURGAON, HARYANA. M/S LANDMARK APARTMENTS P. LTD.

OWNER'S SEAL & SIGNATURE
For Landmark Apartments Pvt. Ltd.
Authorised Signatory

ARCHITECT'S SEAL & SIGNATURE
Ar. VIKKEY
Off. No. 224
Plot No. 224
Sector-95, Gurgaon
CA-2017-86236

DATE-AUG-2022
PLANS, SECTION, ELEVATION & AREA CALCULATION
SCALE: 1:50
DRAWING NO.: 01

TOTAL PLOT AREA (7.000x15.500) = 109.5 SQM.
PERM. GROUND COVERAGE @ 75% = 82.125 SQM.
PERM. F.A.R. @ 198% = 216.41 SQM.

BUILTUP AREA	
TOTAL F.A.R.	249.411
STILT PARKING (NON F.A.R.)	76.702
STAIR CASE AREA	22.410
MUMTY AREA (NON F.A.R.)	12.289
BASEMENT AREA (NON F.A.R.)	105.000
TOTAL BUILTUP AREA	465.811

TOTAL F.A.R.	
STILT F.A.R.	12.289
1ST FLOOR F.A.R.	79.041
2ND FLOOR F.A.R.	79.041
3RD FLOOR F.A.R.	79.041
TOTAL F.A.R.	249.411

