


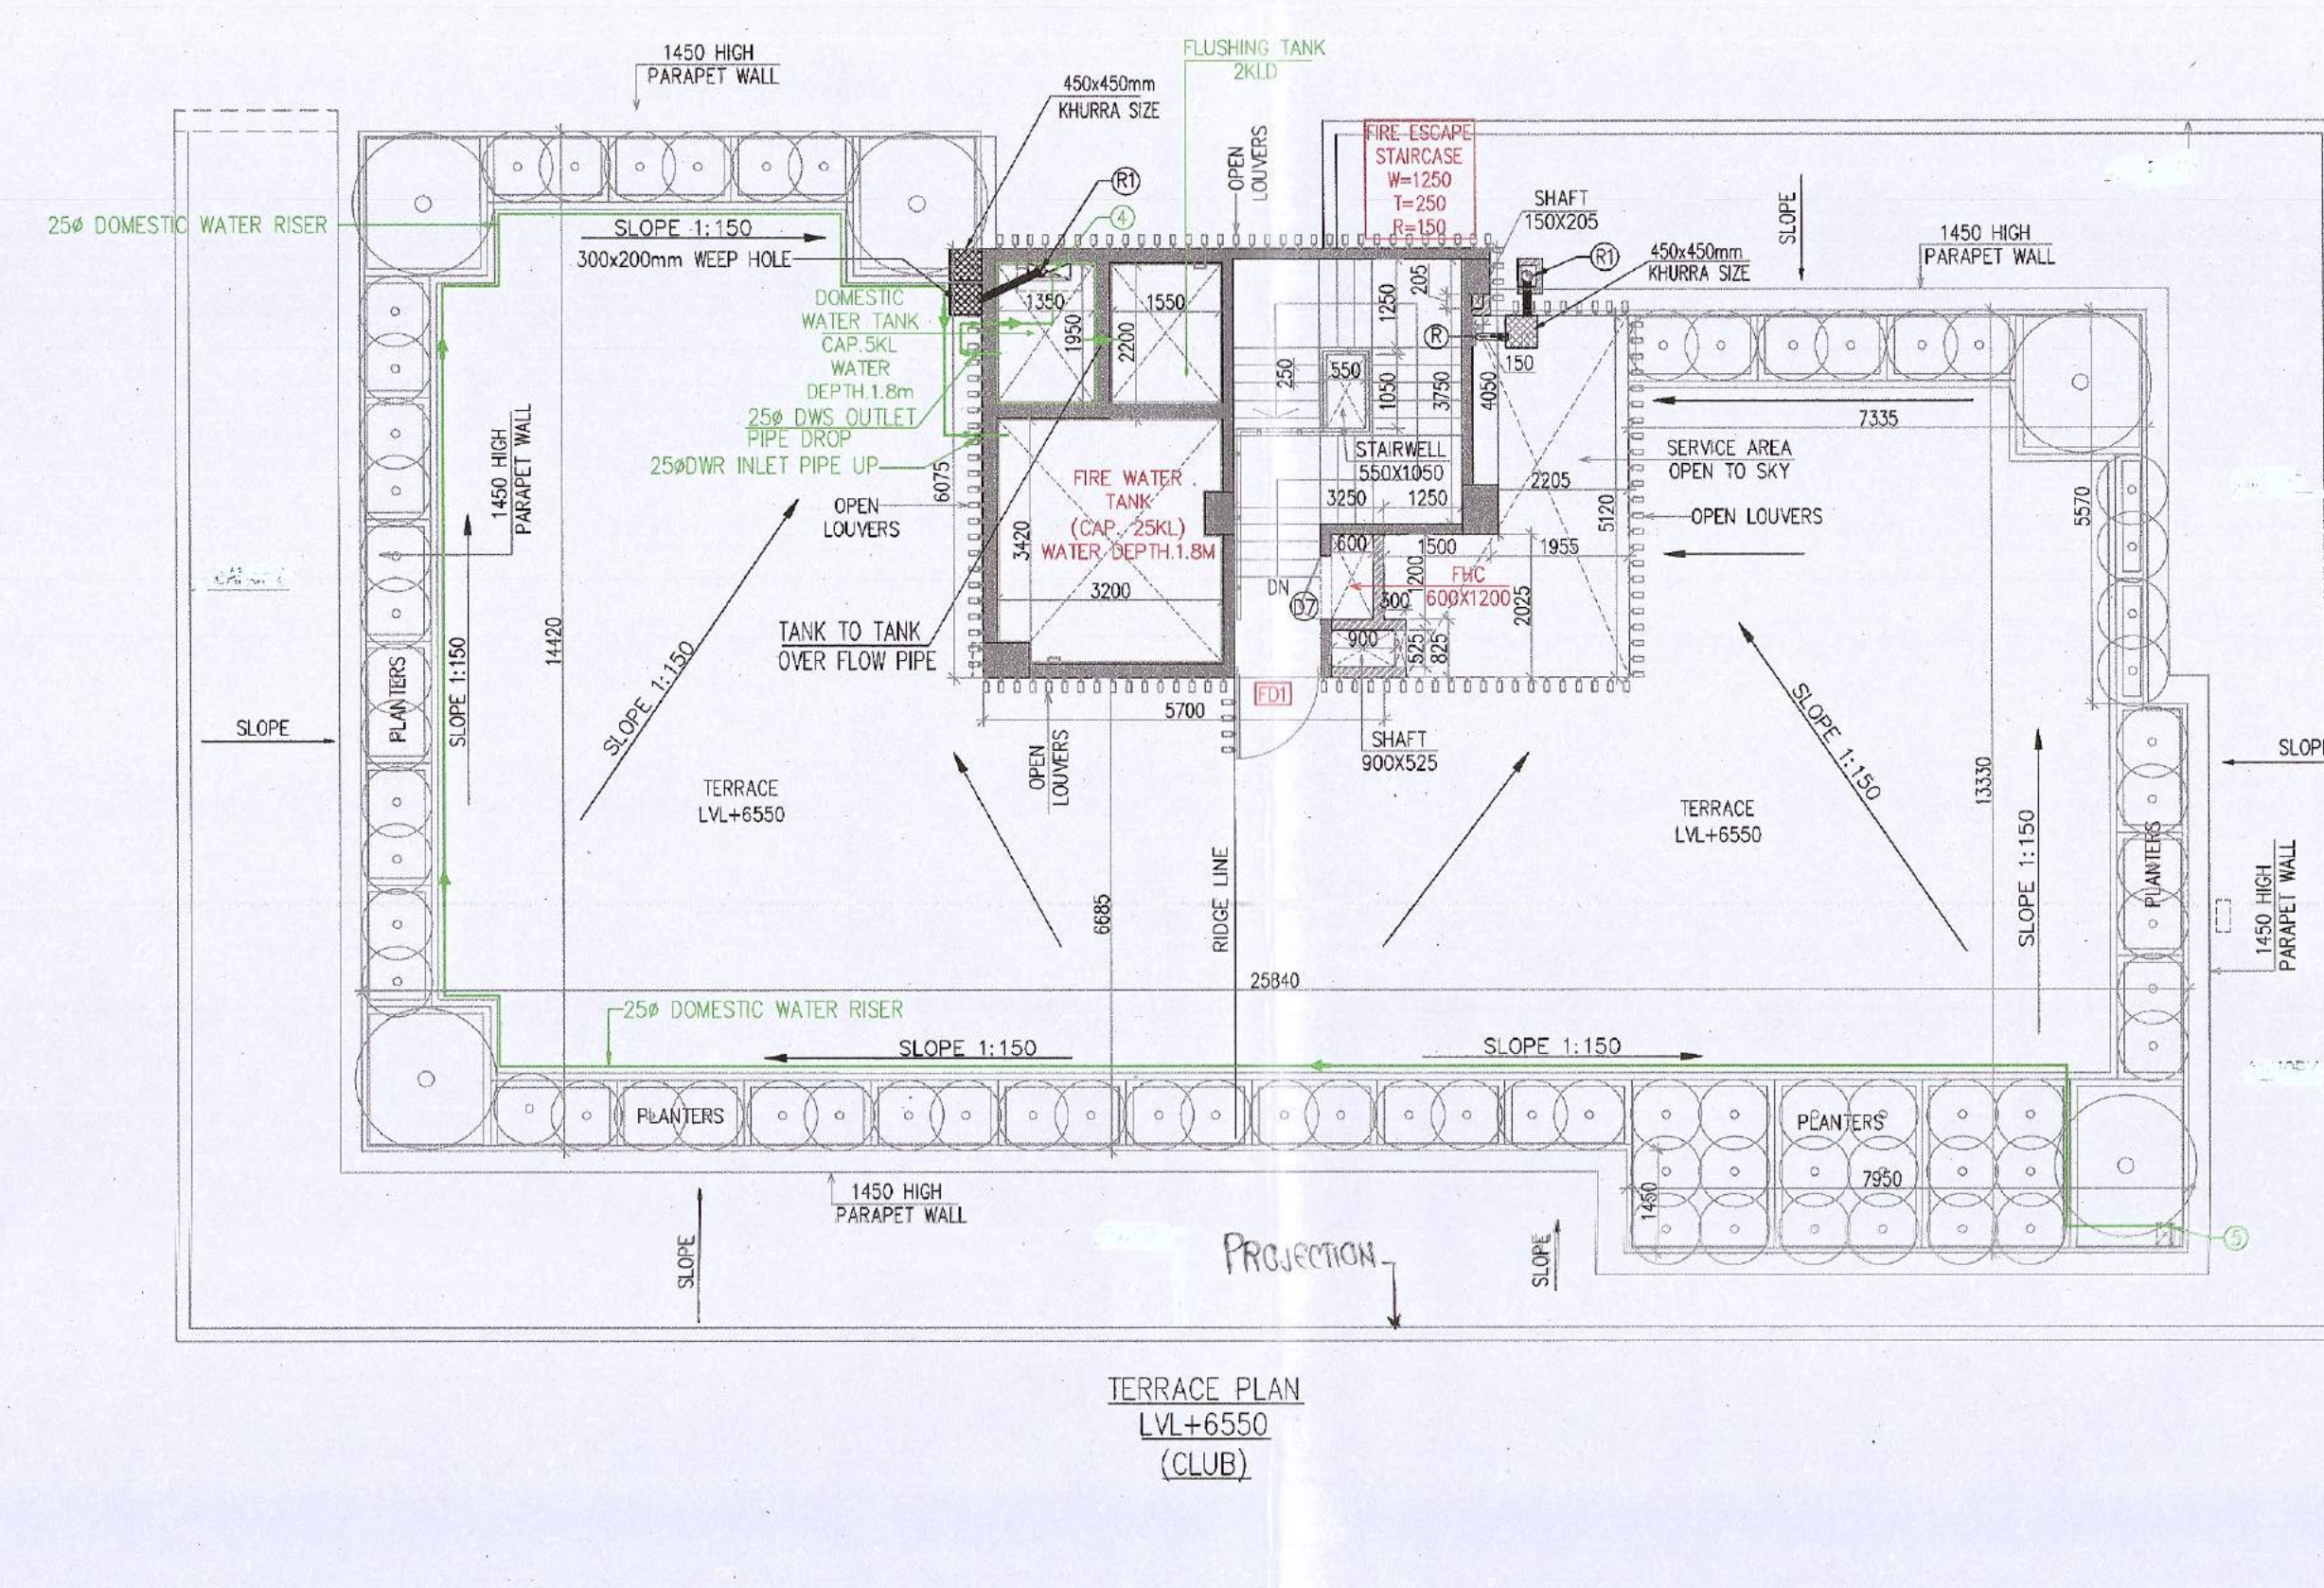


The floor plan of the Mumty Area is a rectangle with overall dimensions of 6075 (width) by 5700 (length). The plan includes a central rectangular area with a diagonal cross and a circular feature in the center. To the right of the main area is a narrow corridor or entrance with a width of 1250. The corridor has a total length of 2500, which is divided into a 1250 section at the top and a 1250 section at the bottom. The bottom section of the corridor has a width of 800. The main area has a width of 5700 and a length of 5700. The corridor has a width of 1250. The total width of the plan is 6075. The total length of the plan is 5700. The plan is labeled 'MUMTY AREA' at the bottom.

PIPE CONNECTION DIA :-	
INC TO STACK	110 OD uPVC SOIL PIPE
URINAL BASIN TO UT	50 OD uPVC SOIL PIPE
UT TO STACK	110 OD uPVC SOIL PIPE
WASH BASIN TO FT	40 OD uPVC WASTE
FT TO STACK	110 OD uPVC WASTE
FD TO FT	63 OD uPVC WASTE
SINK TO FT	50 OD uPVC WASTE



PLUMBING LEGEND:-	
DWS	DOMESTIC WATER SUPPLY
DWR	DOMESTIC WATER RISER
HWS	HOT WATER SUPPLY
BY	UP TO 400 BALL VALVE / ABOVE 400 BUTTERFLY VALVE

PLUMBING LEGEND QUANTITY'S IN TOILET :-		
1.	150X150 IN SLAB FOR FT/WC	02
2.	100X100 IN SLAB FOR FD	02
3.	75X75 IN SLAB FOR WASH BASIN	02

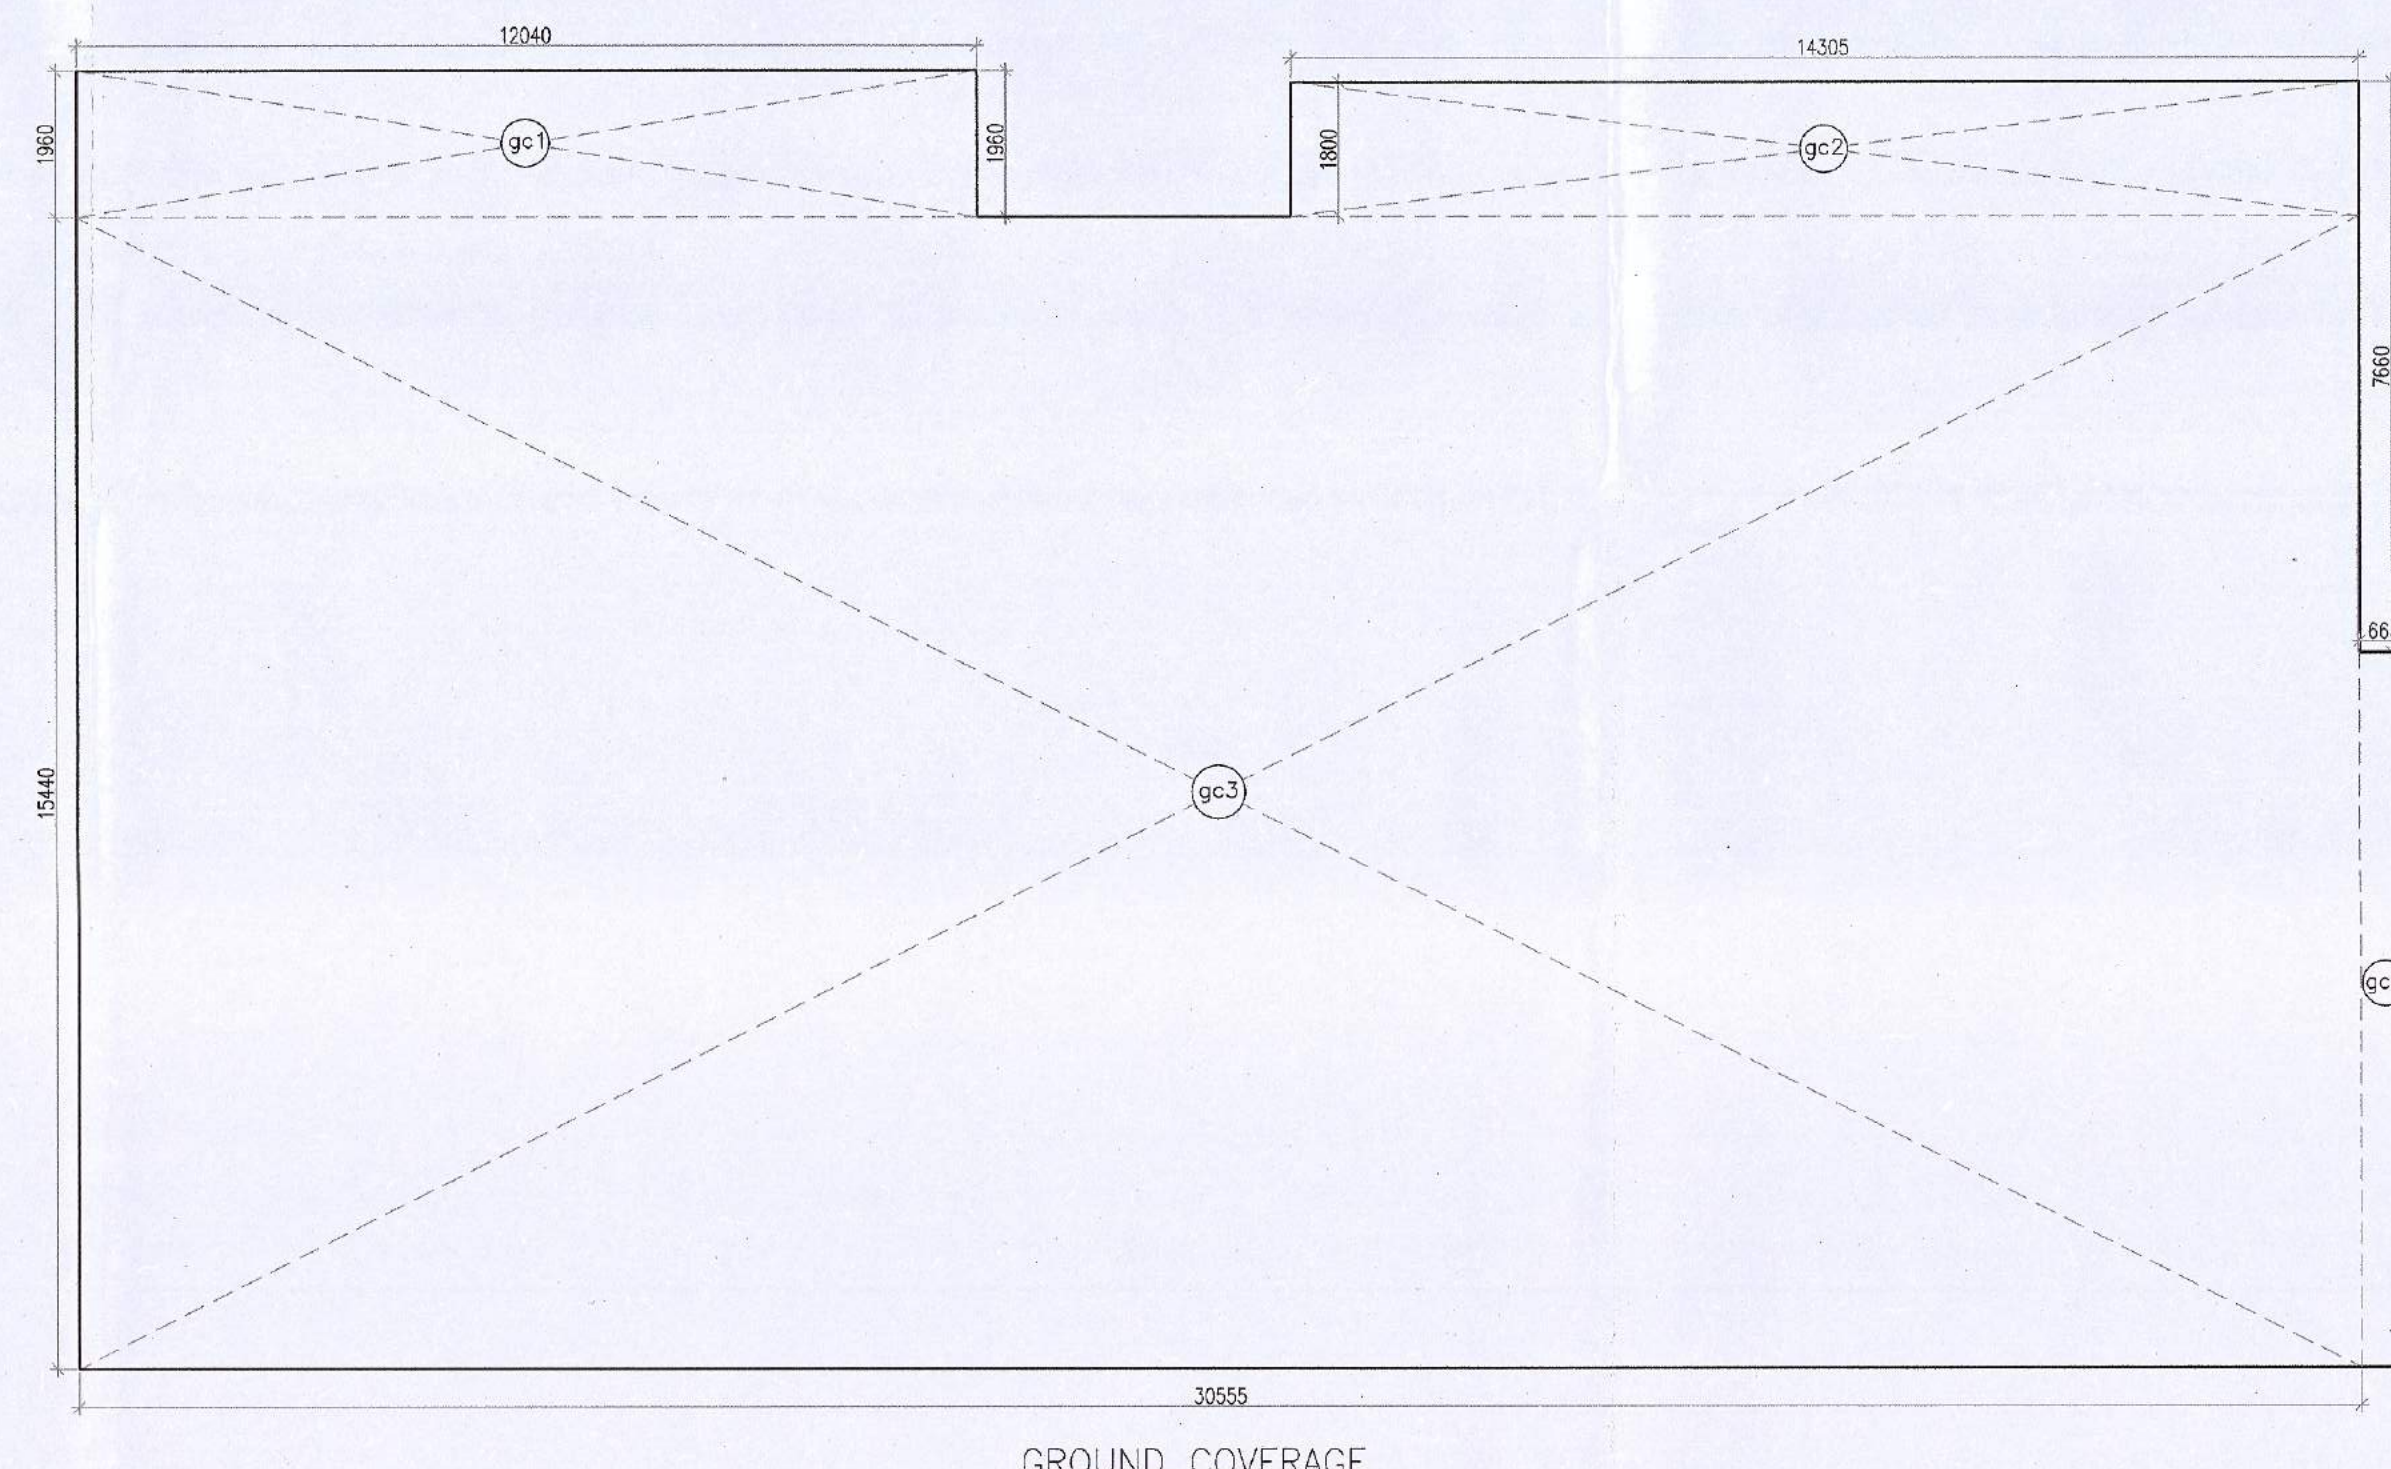

FAR AREA OF GROUND FLOOR									
GROSS - A									
1	=	1	X	1.715	X	0.300	=	0.515	SC
2	=	1	X	10.325	X	15.600	=	161.070	SC
3	=	1	X	16.715	X	13.665	=	228.410	SC
4	=	1	X	1.775	X	7.590	=	13.472	SC
5	=	1	X	10.450	X	0.870	=	9.092	SC
						TOTAL	=	412.569	SC

AREA CALCULATION OF GROUND COVERAGE									
GROSS - A									
gc1	=	1	X	12.040	X	1.960	=	23.598	SC
gc2	=	1	X	14.305	X	1.800	=	25.749	SC
gc3	=	1	X	30.555	X	15.440	=	471.769	SC
gc4	=	1	X	0.695	X	0.580	=	0.371	SC
TOTAL							=	527.487	SC

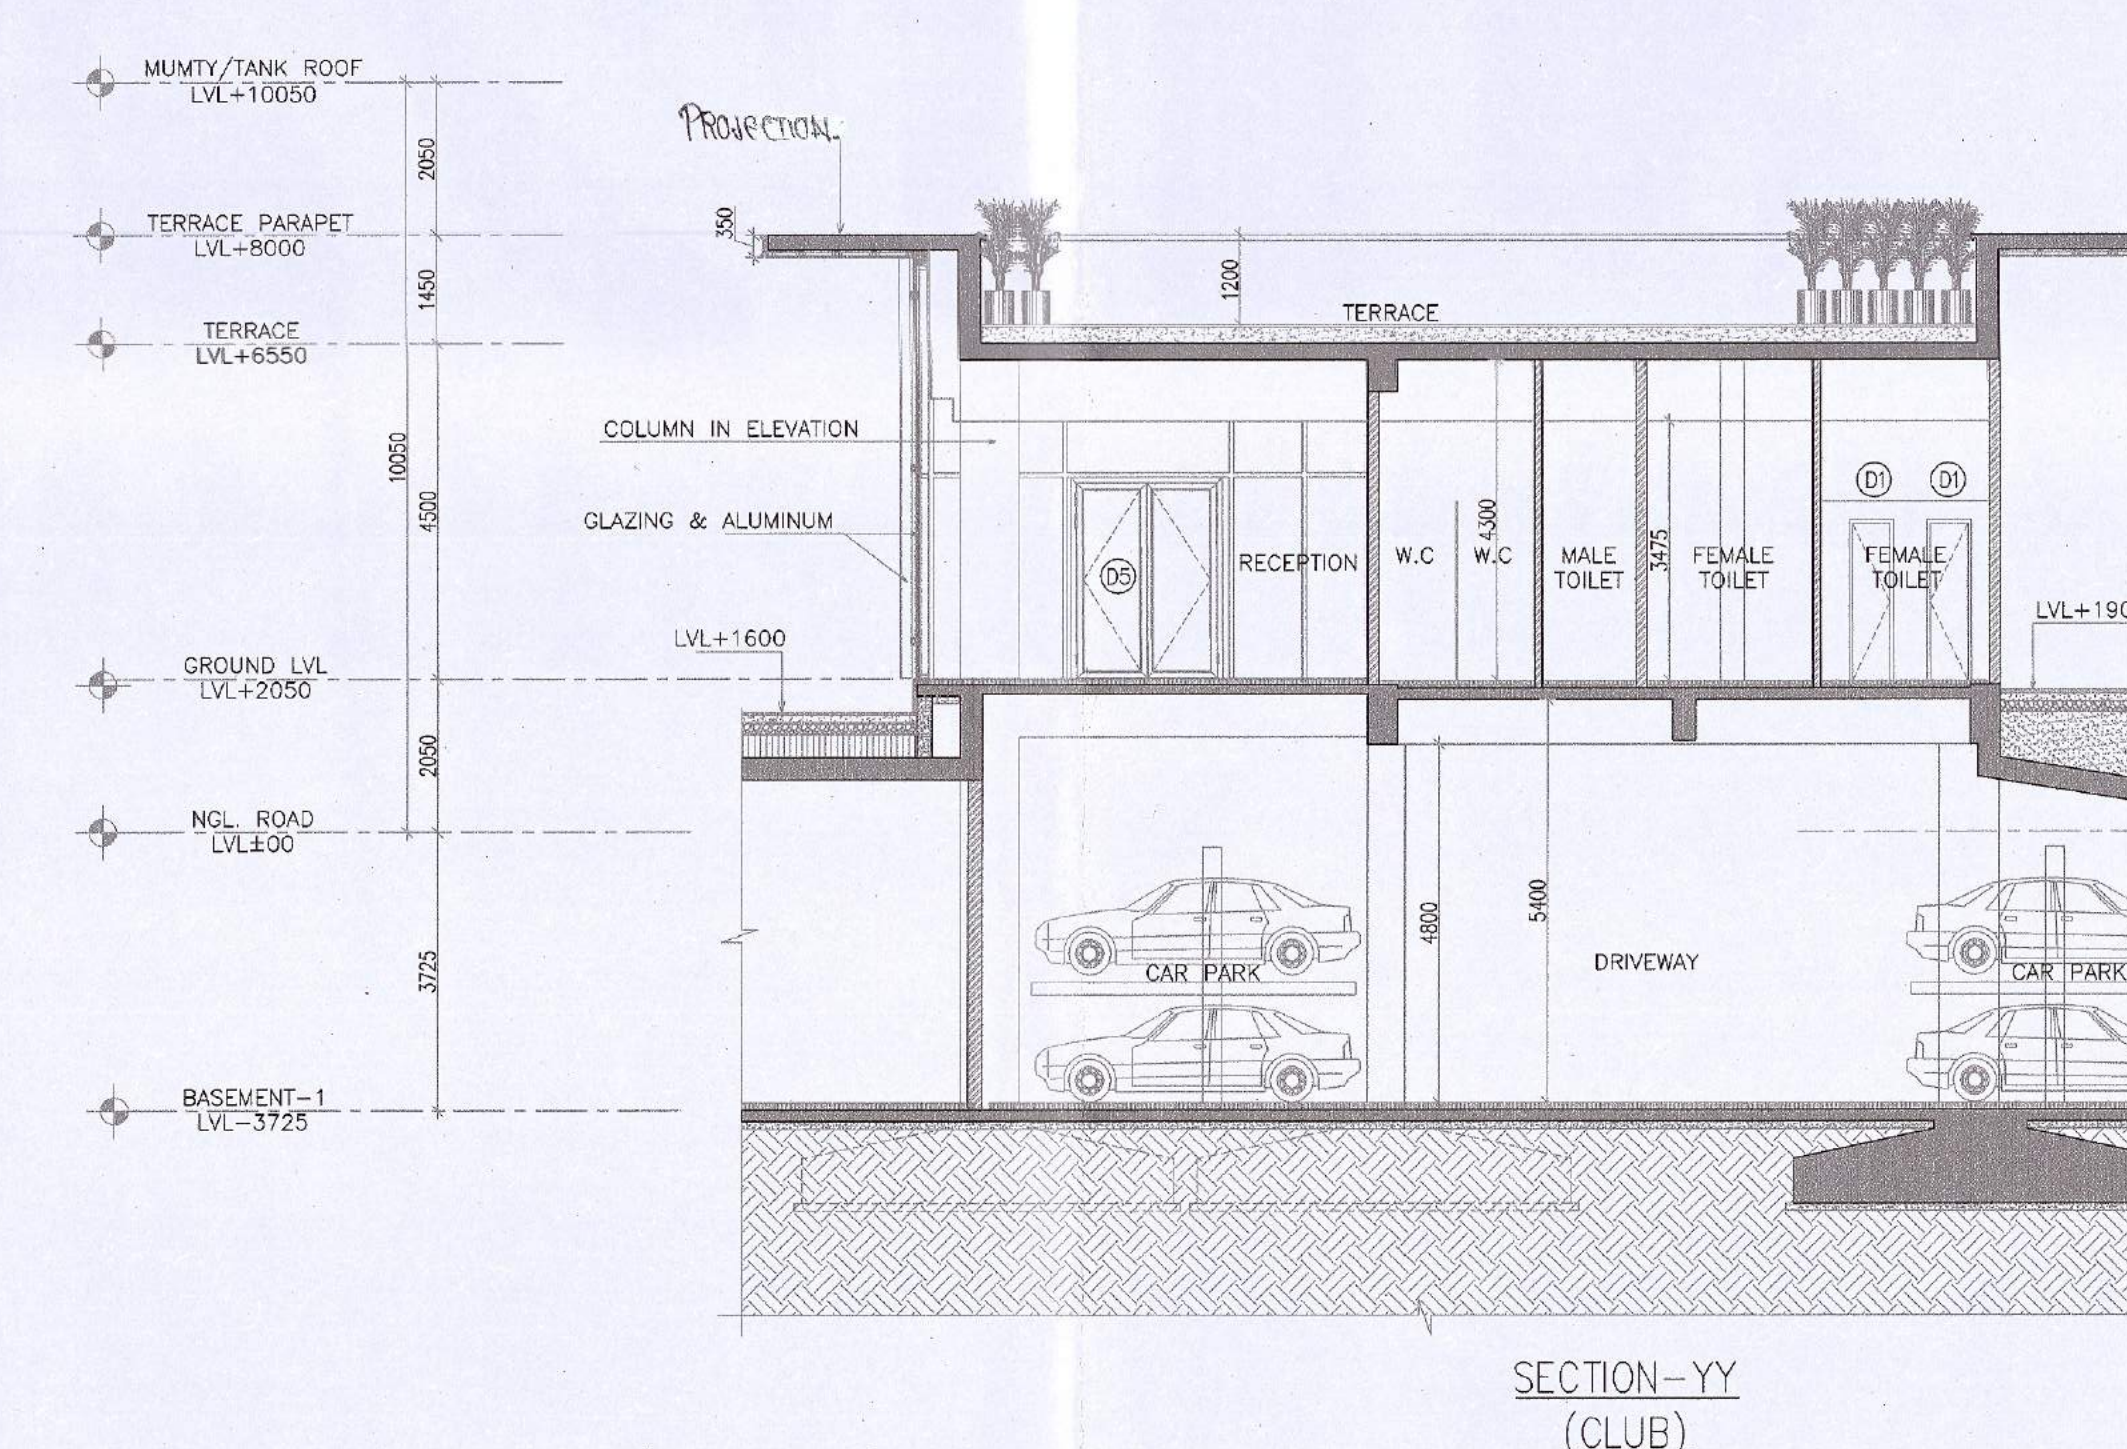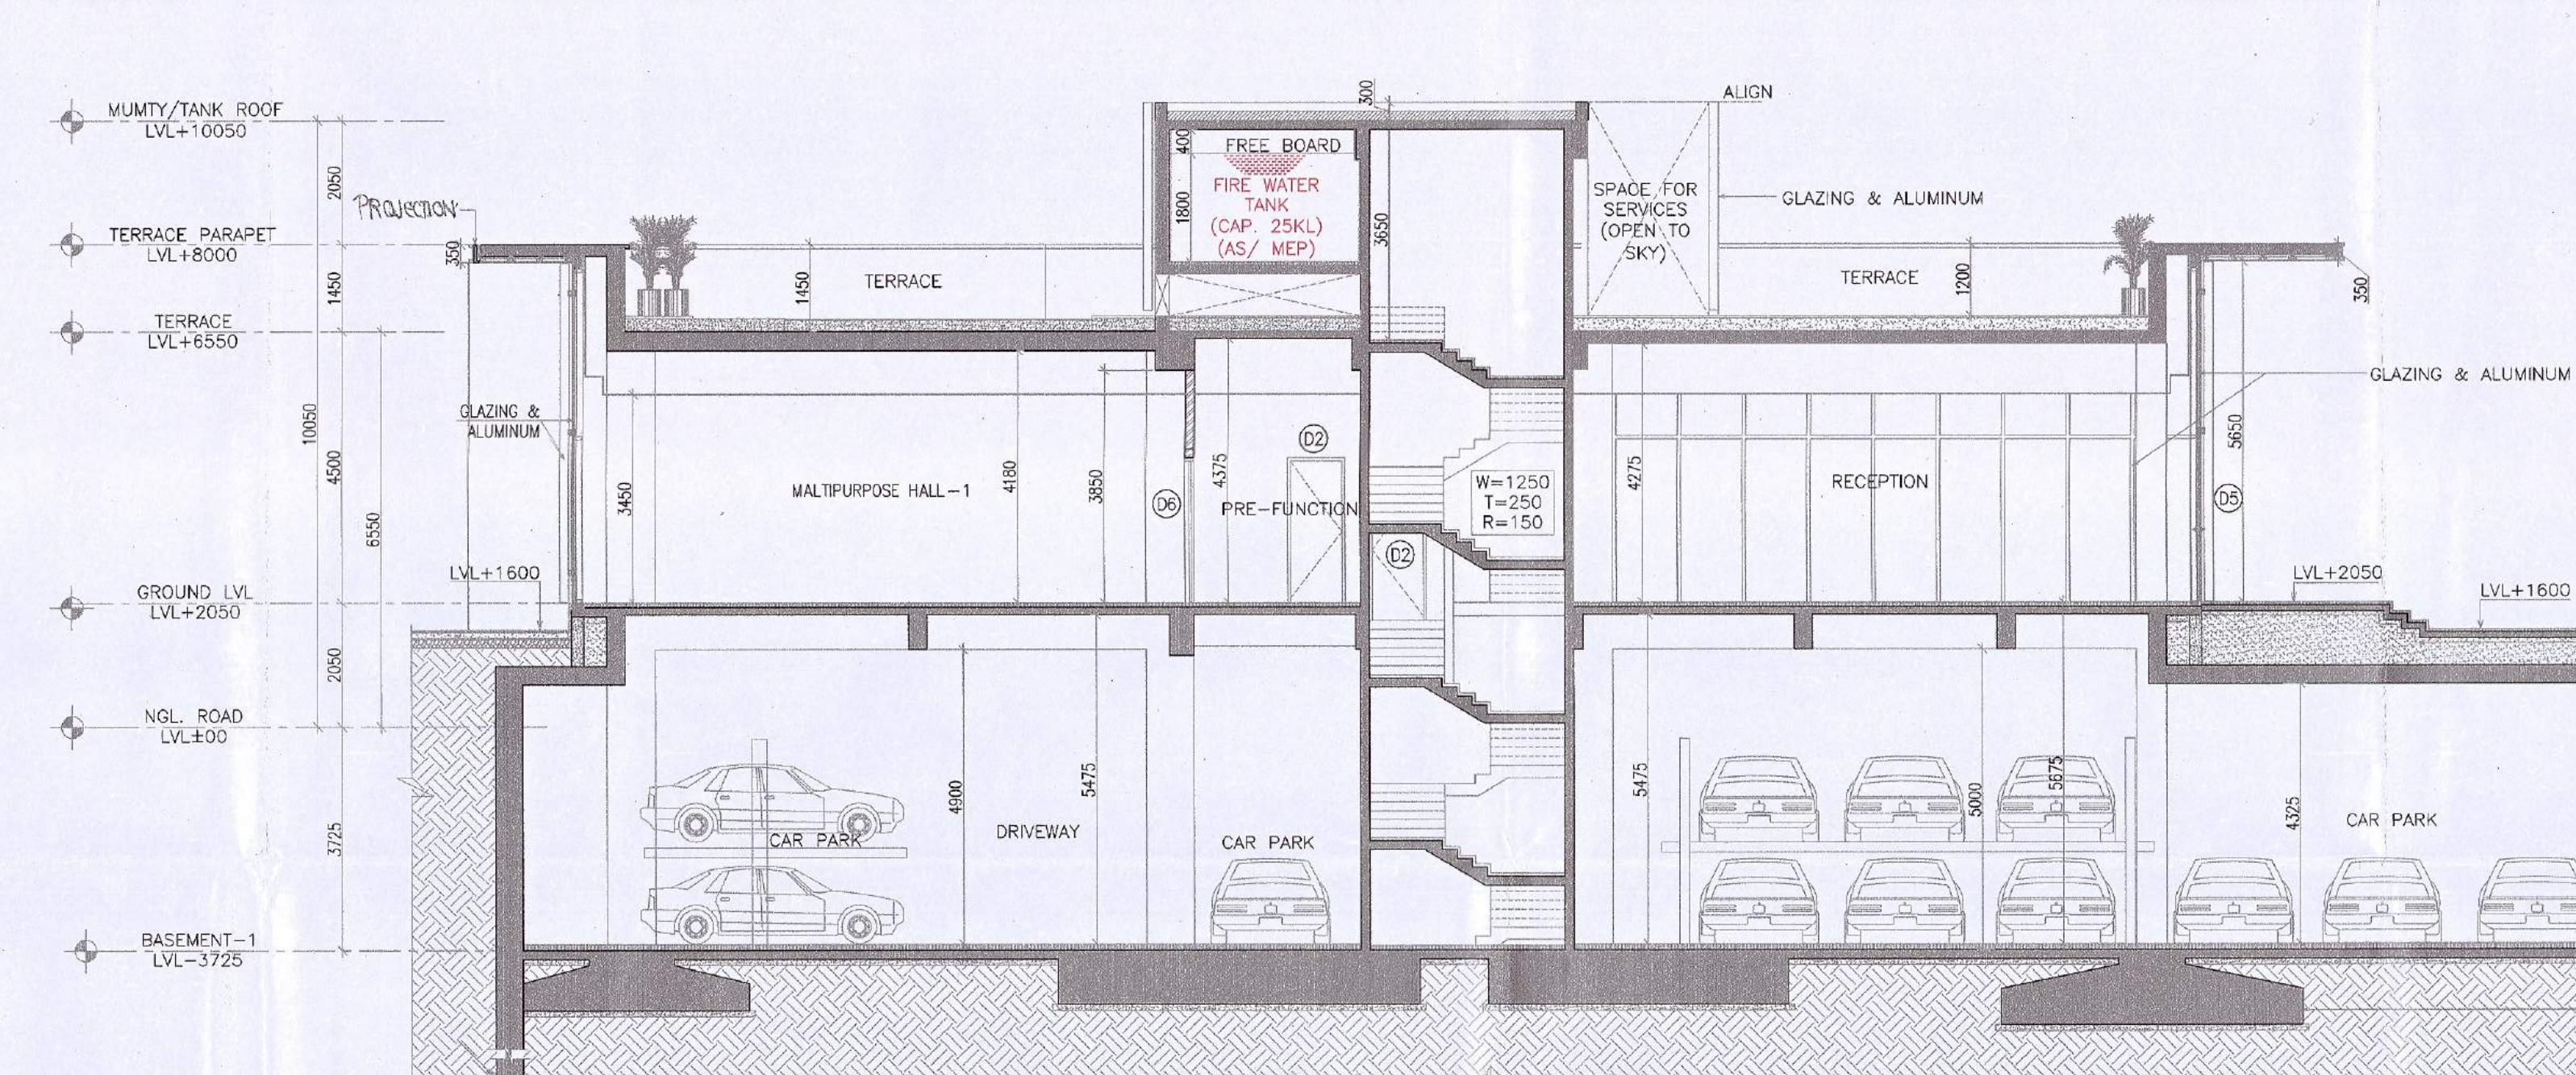

GROUND TO TERRACE PLAN
SECTION-XX & YY ELEVATION-A,B,C,D
AREA CALCULATION
(CLUB)