




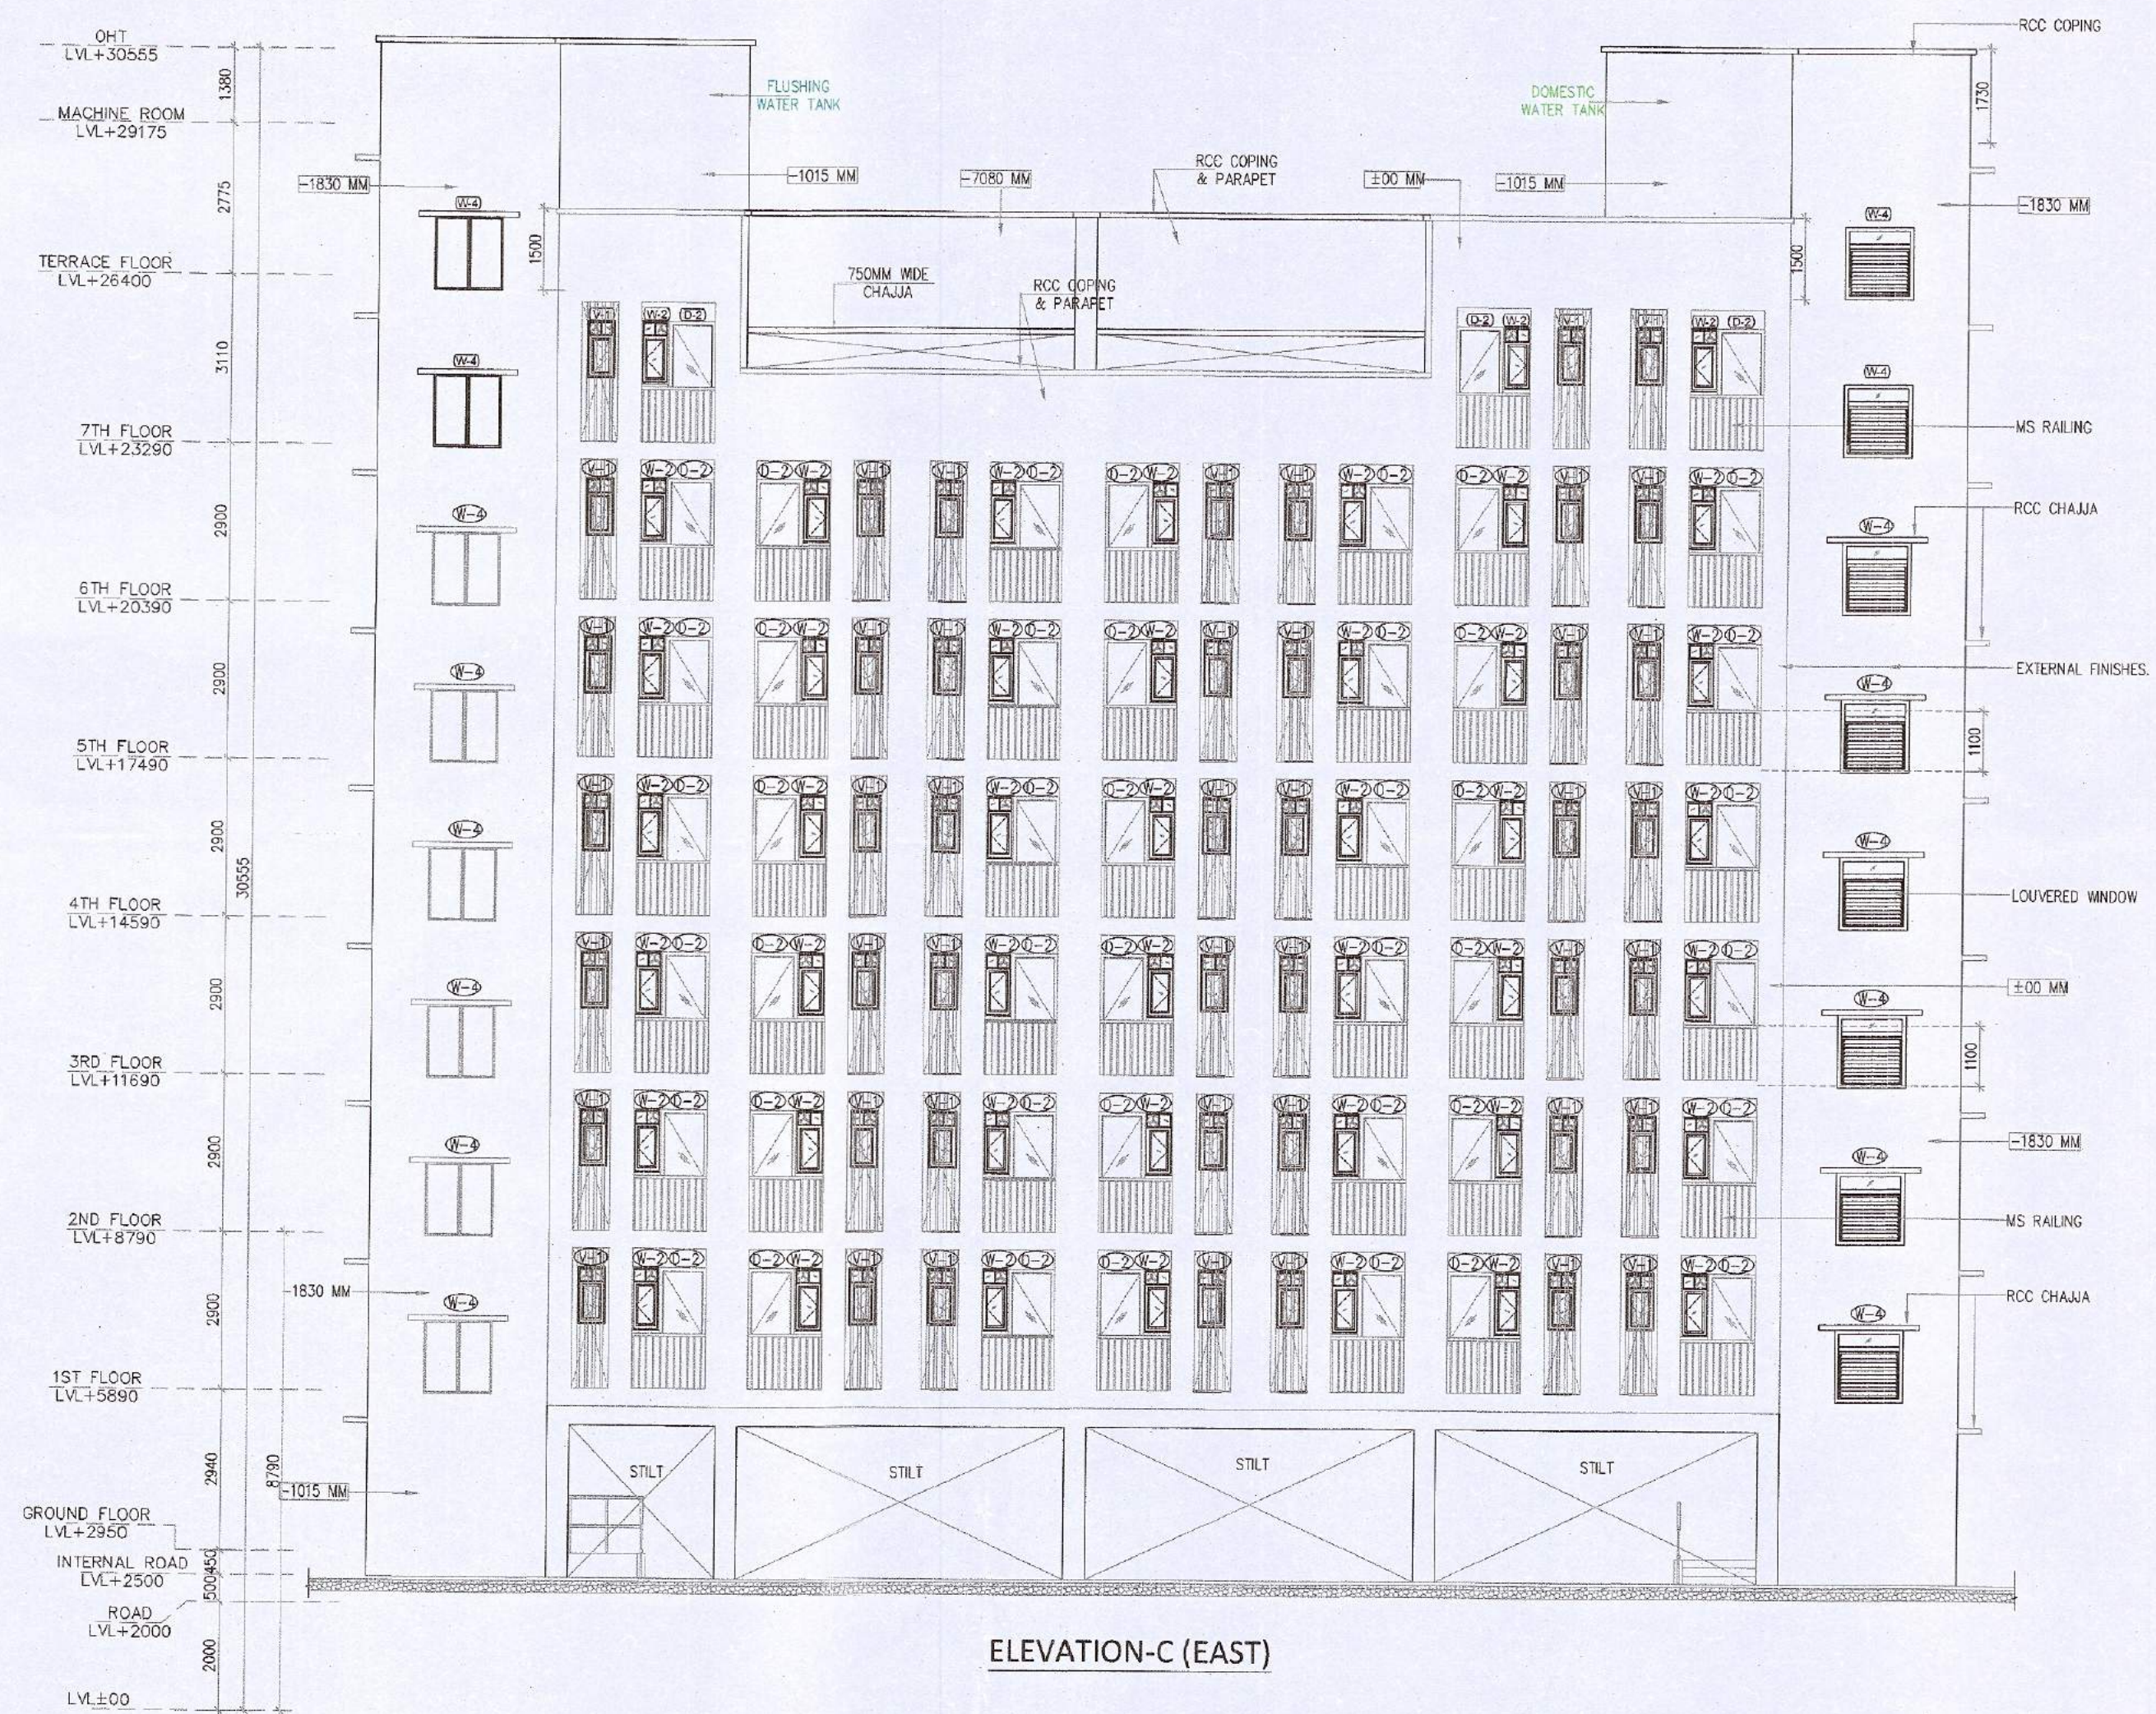


ELEVATION-C (EAST)

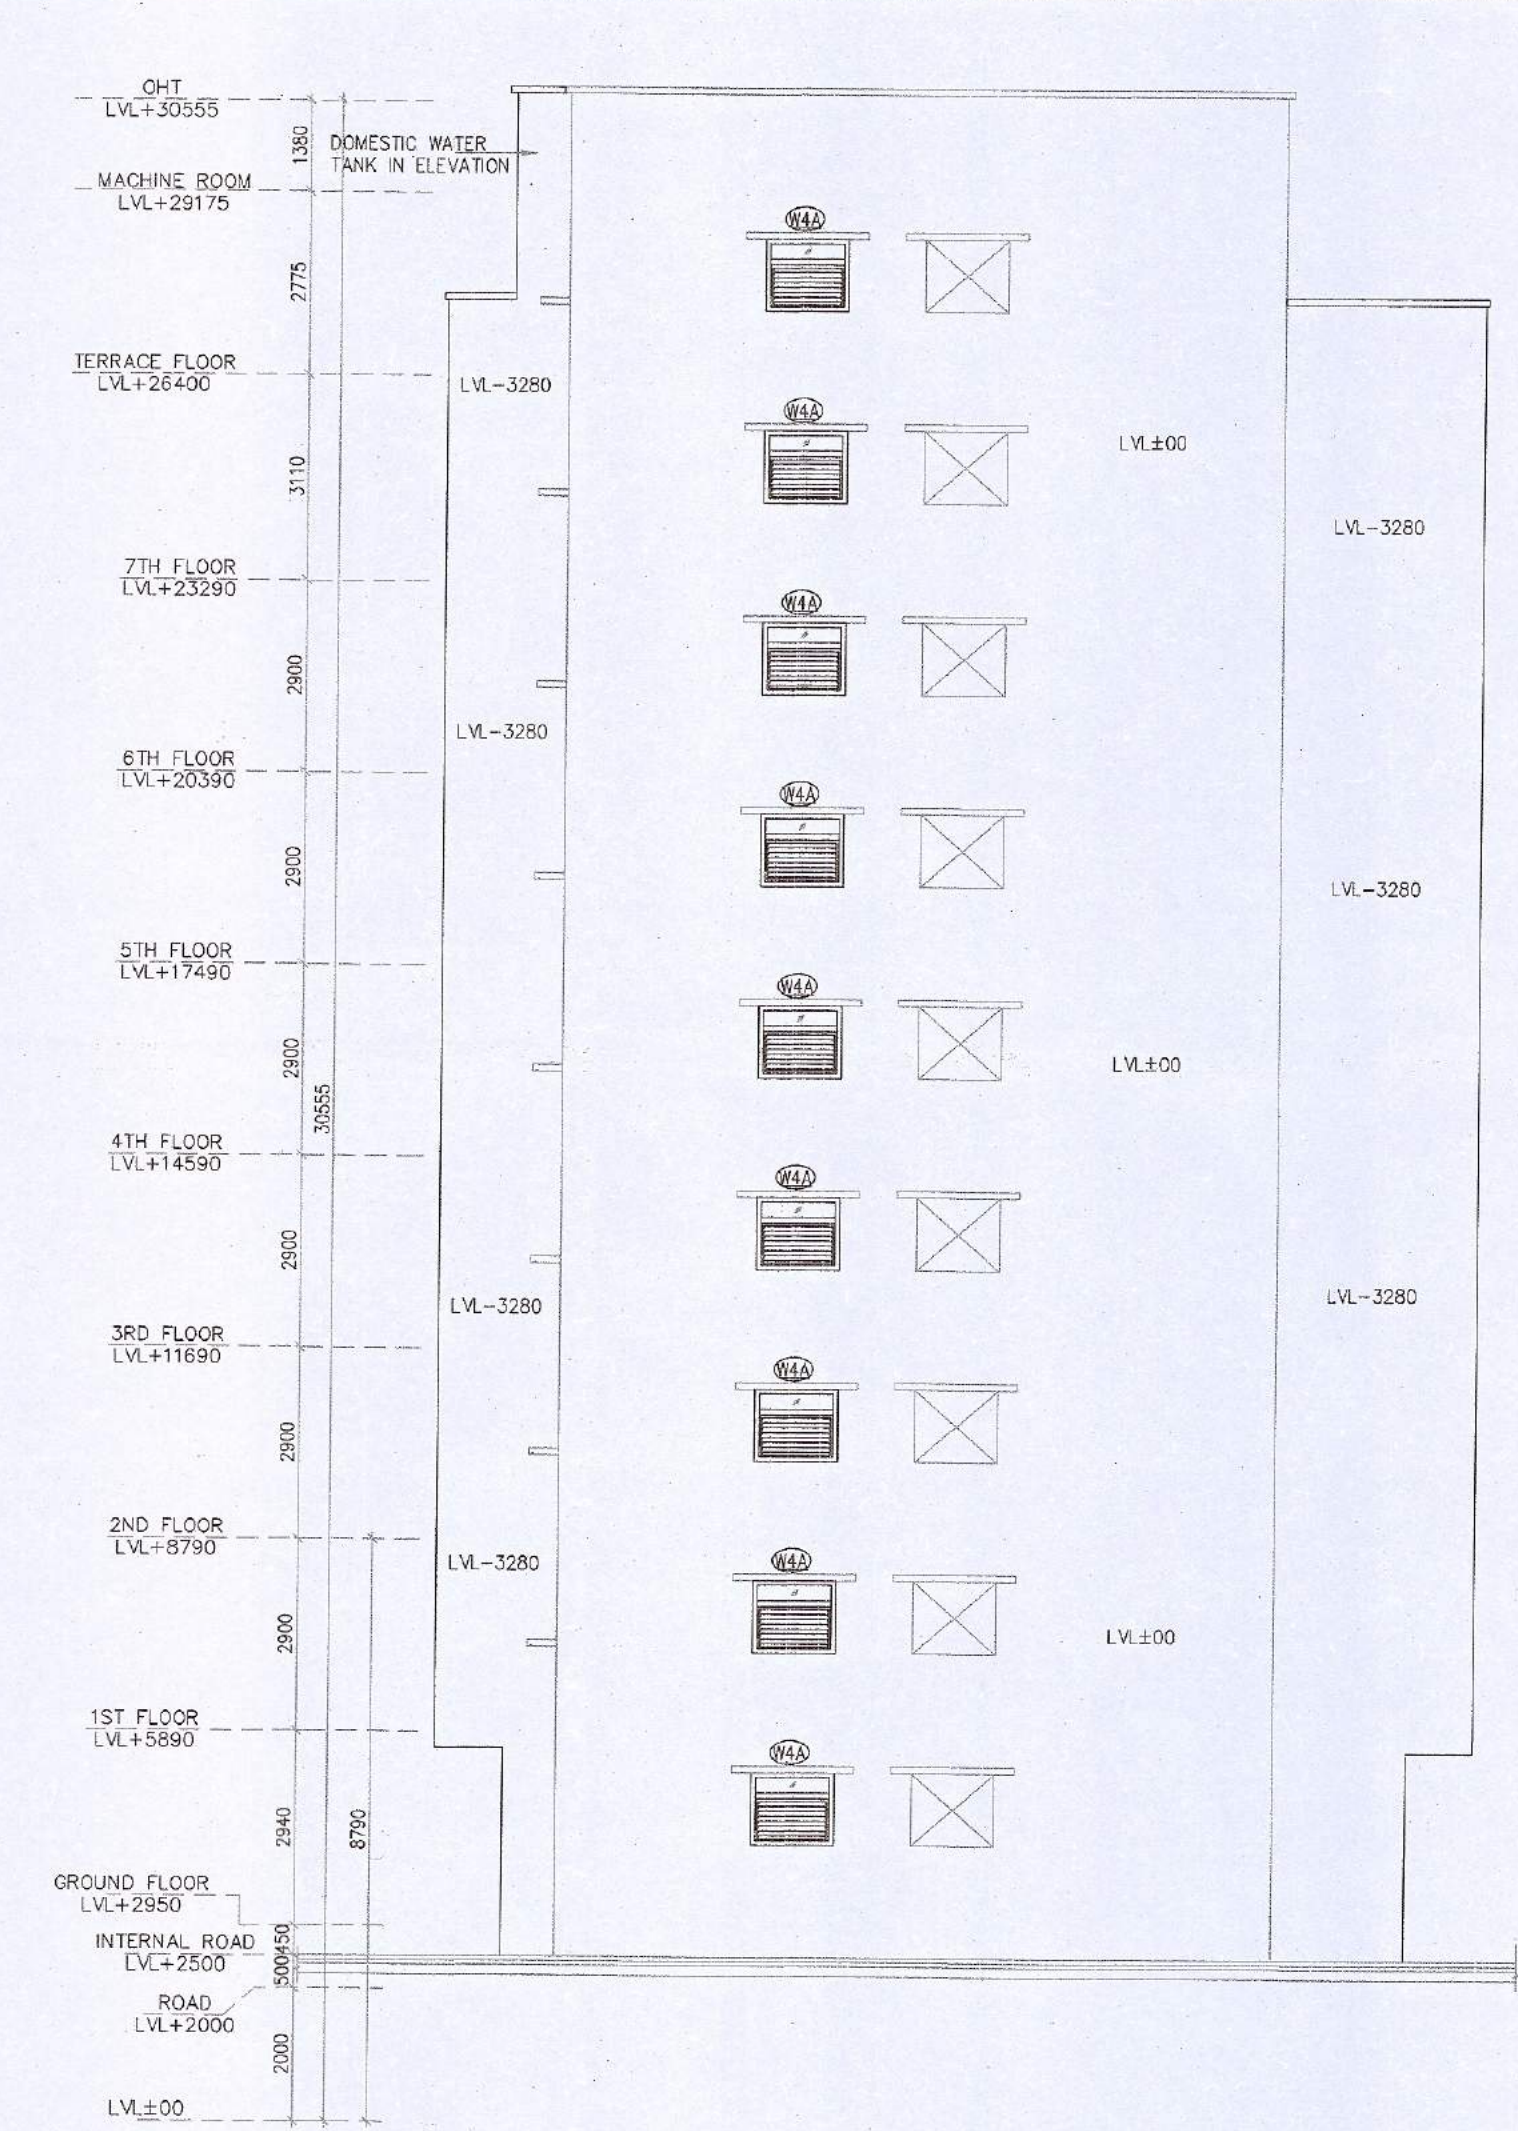

ELEVATION-D (NORTH)

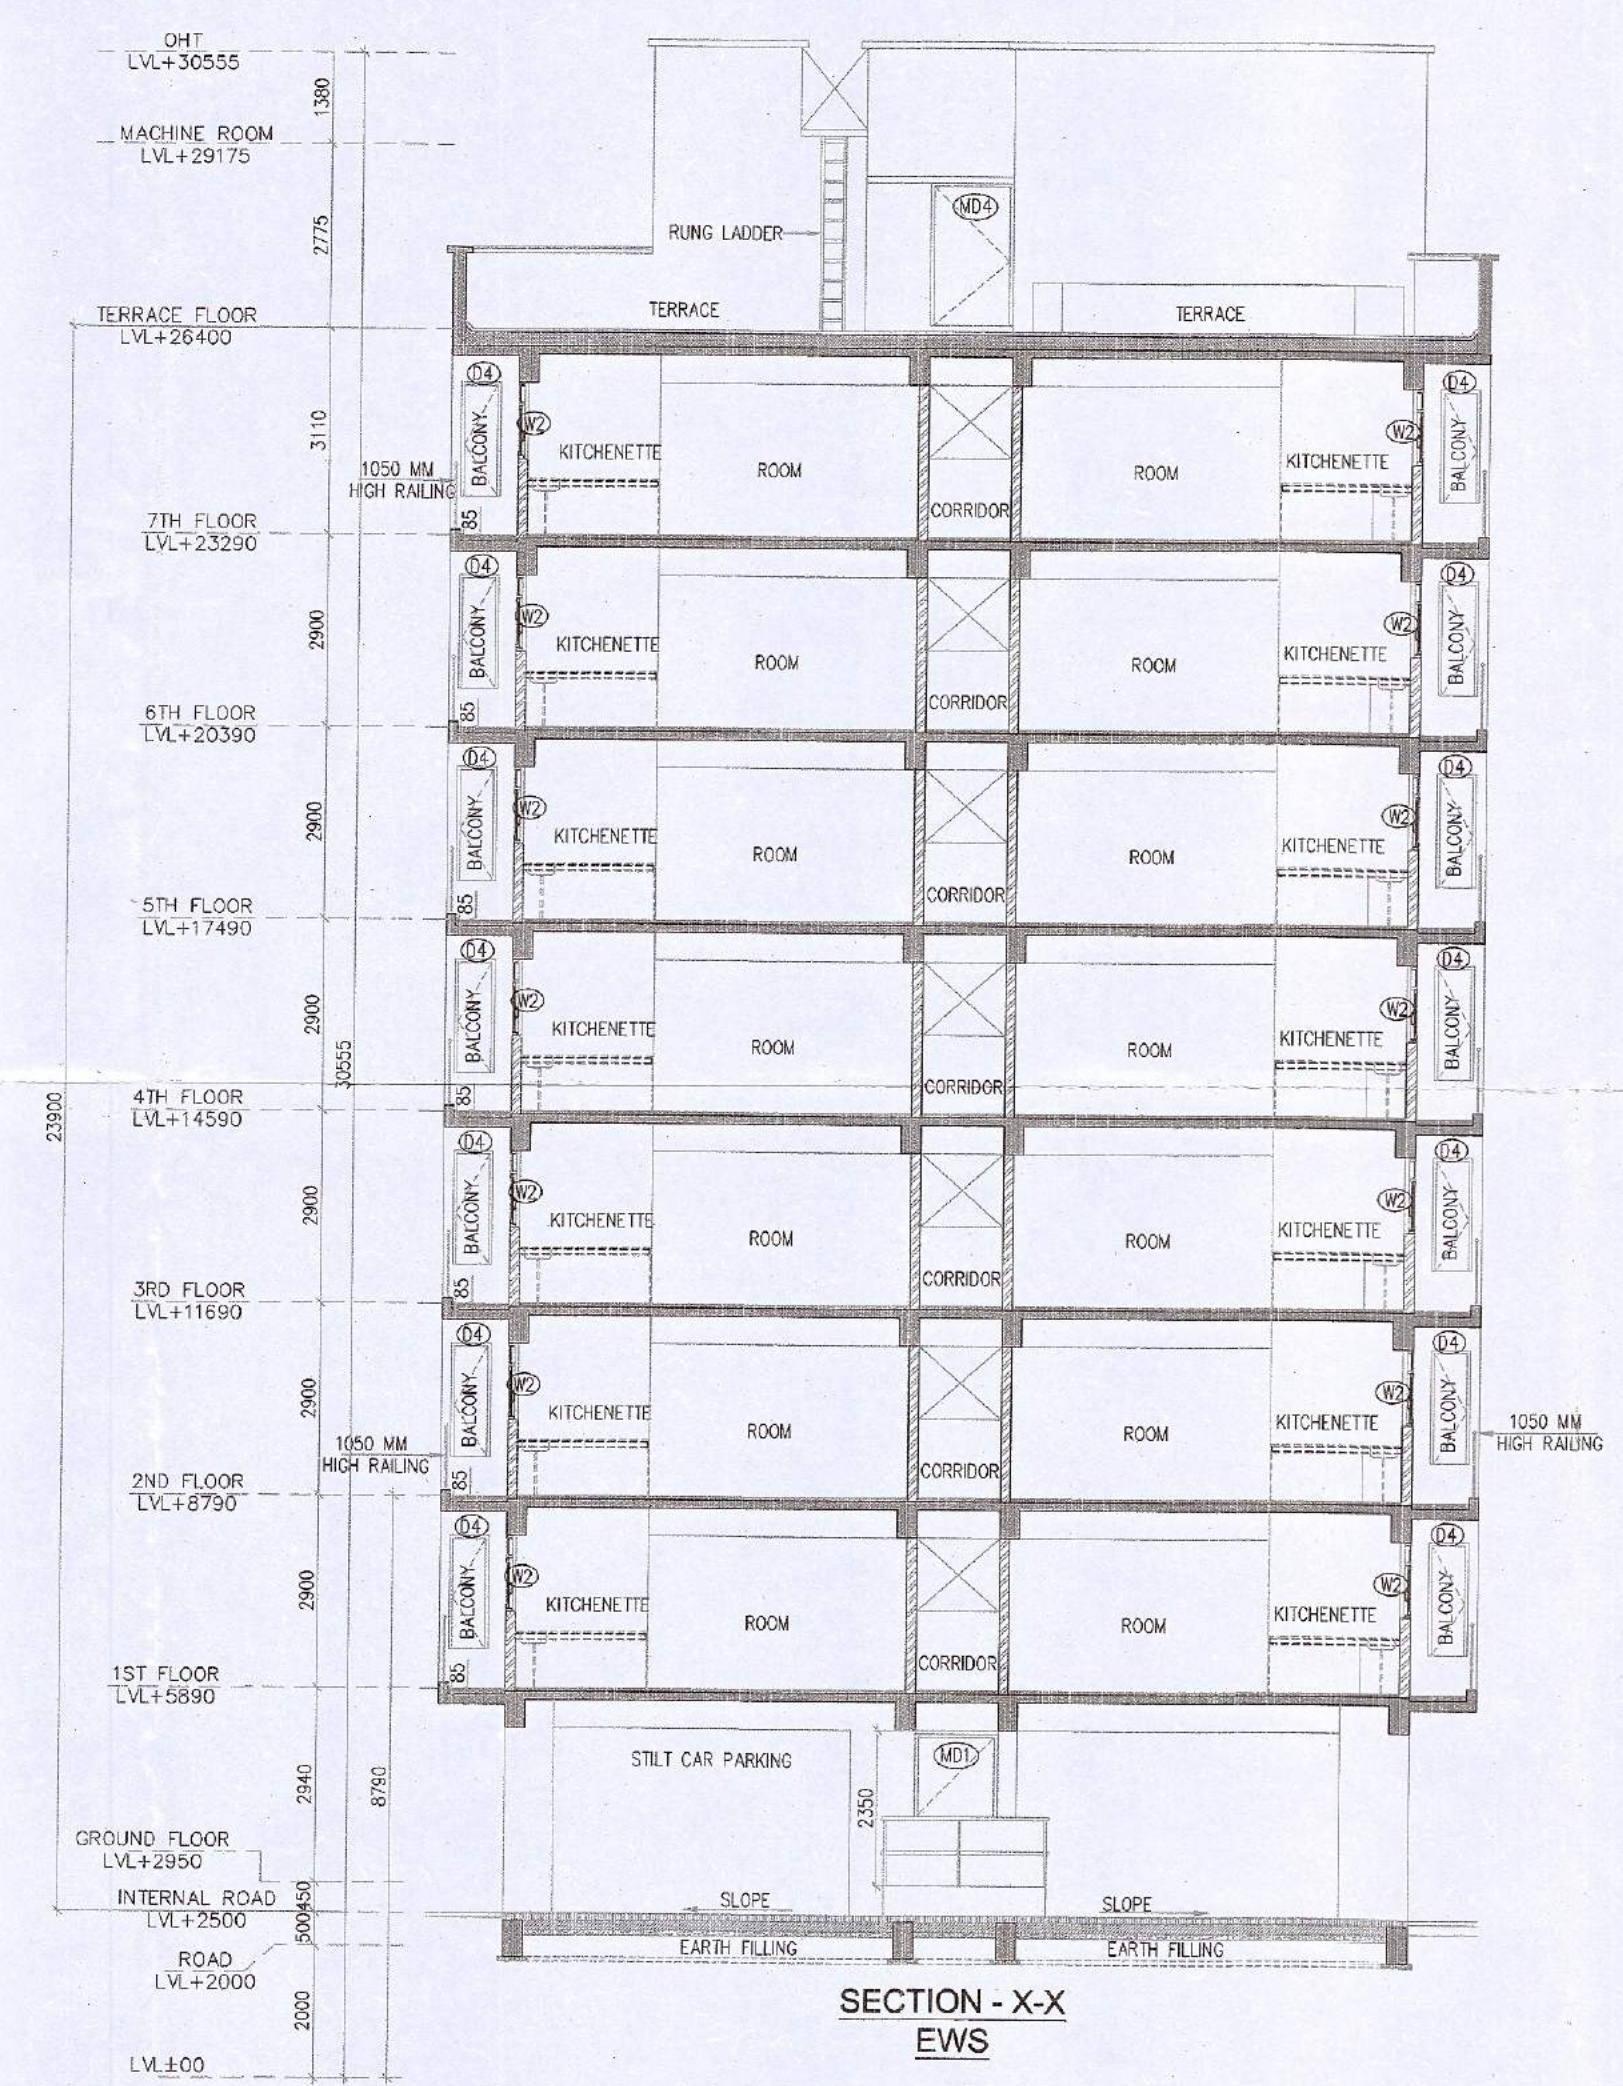

SECTION - X-X
EWS

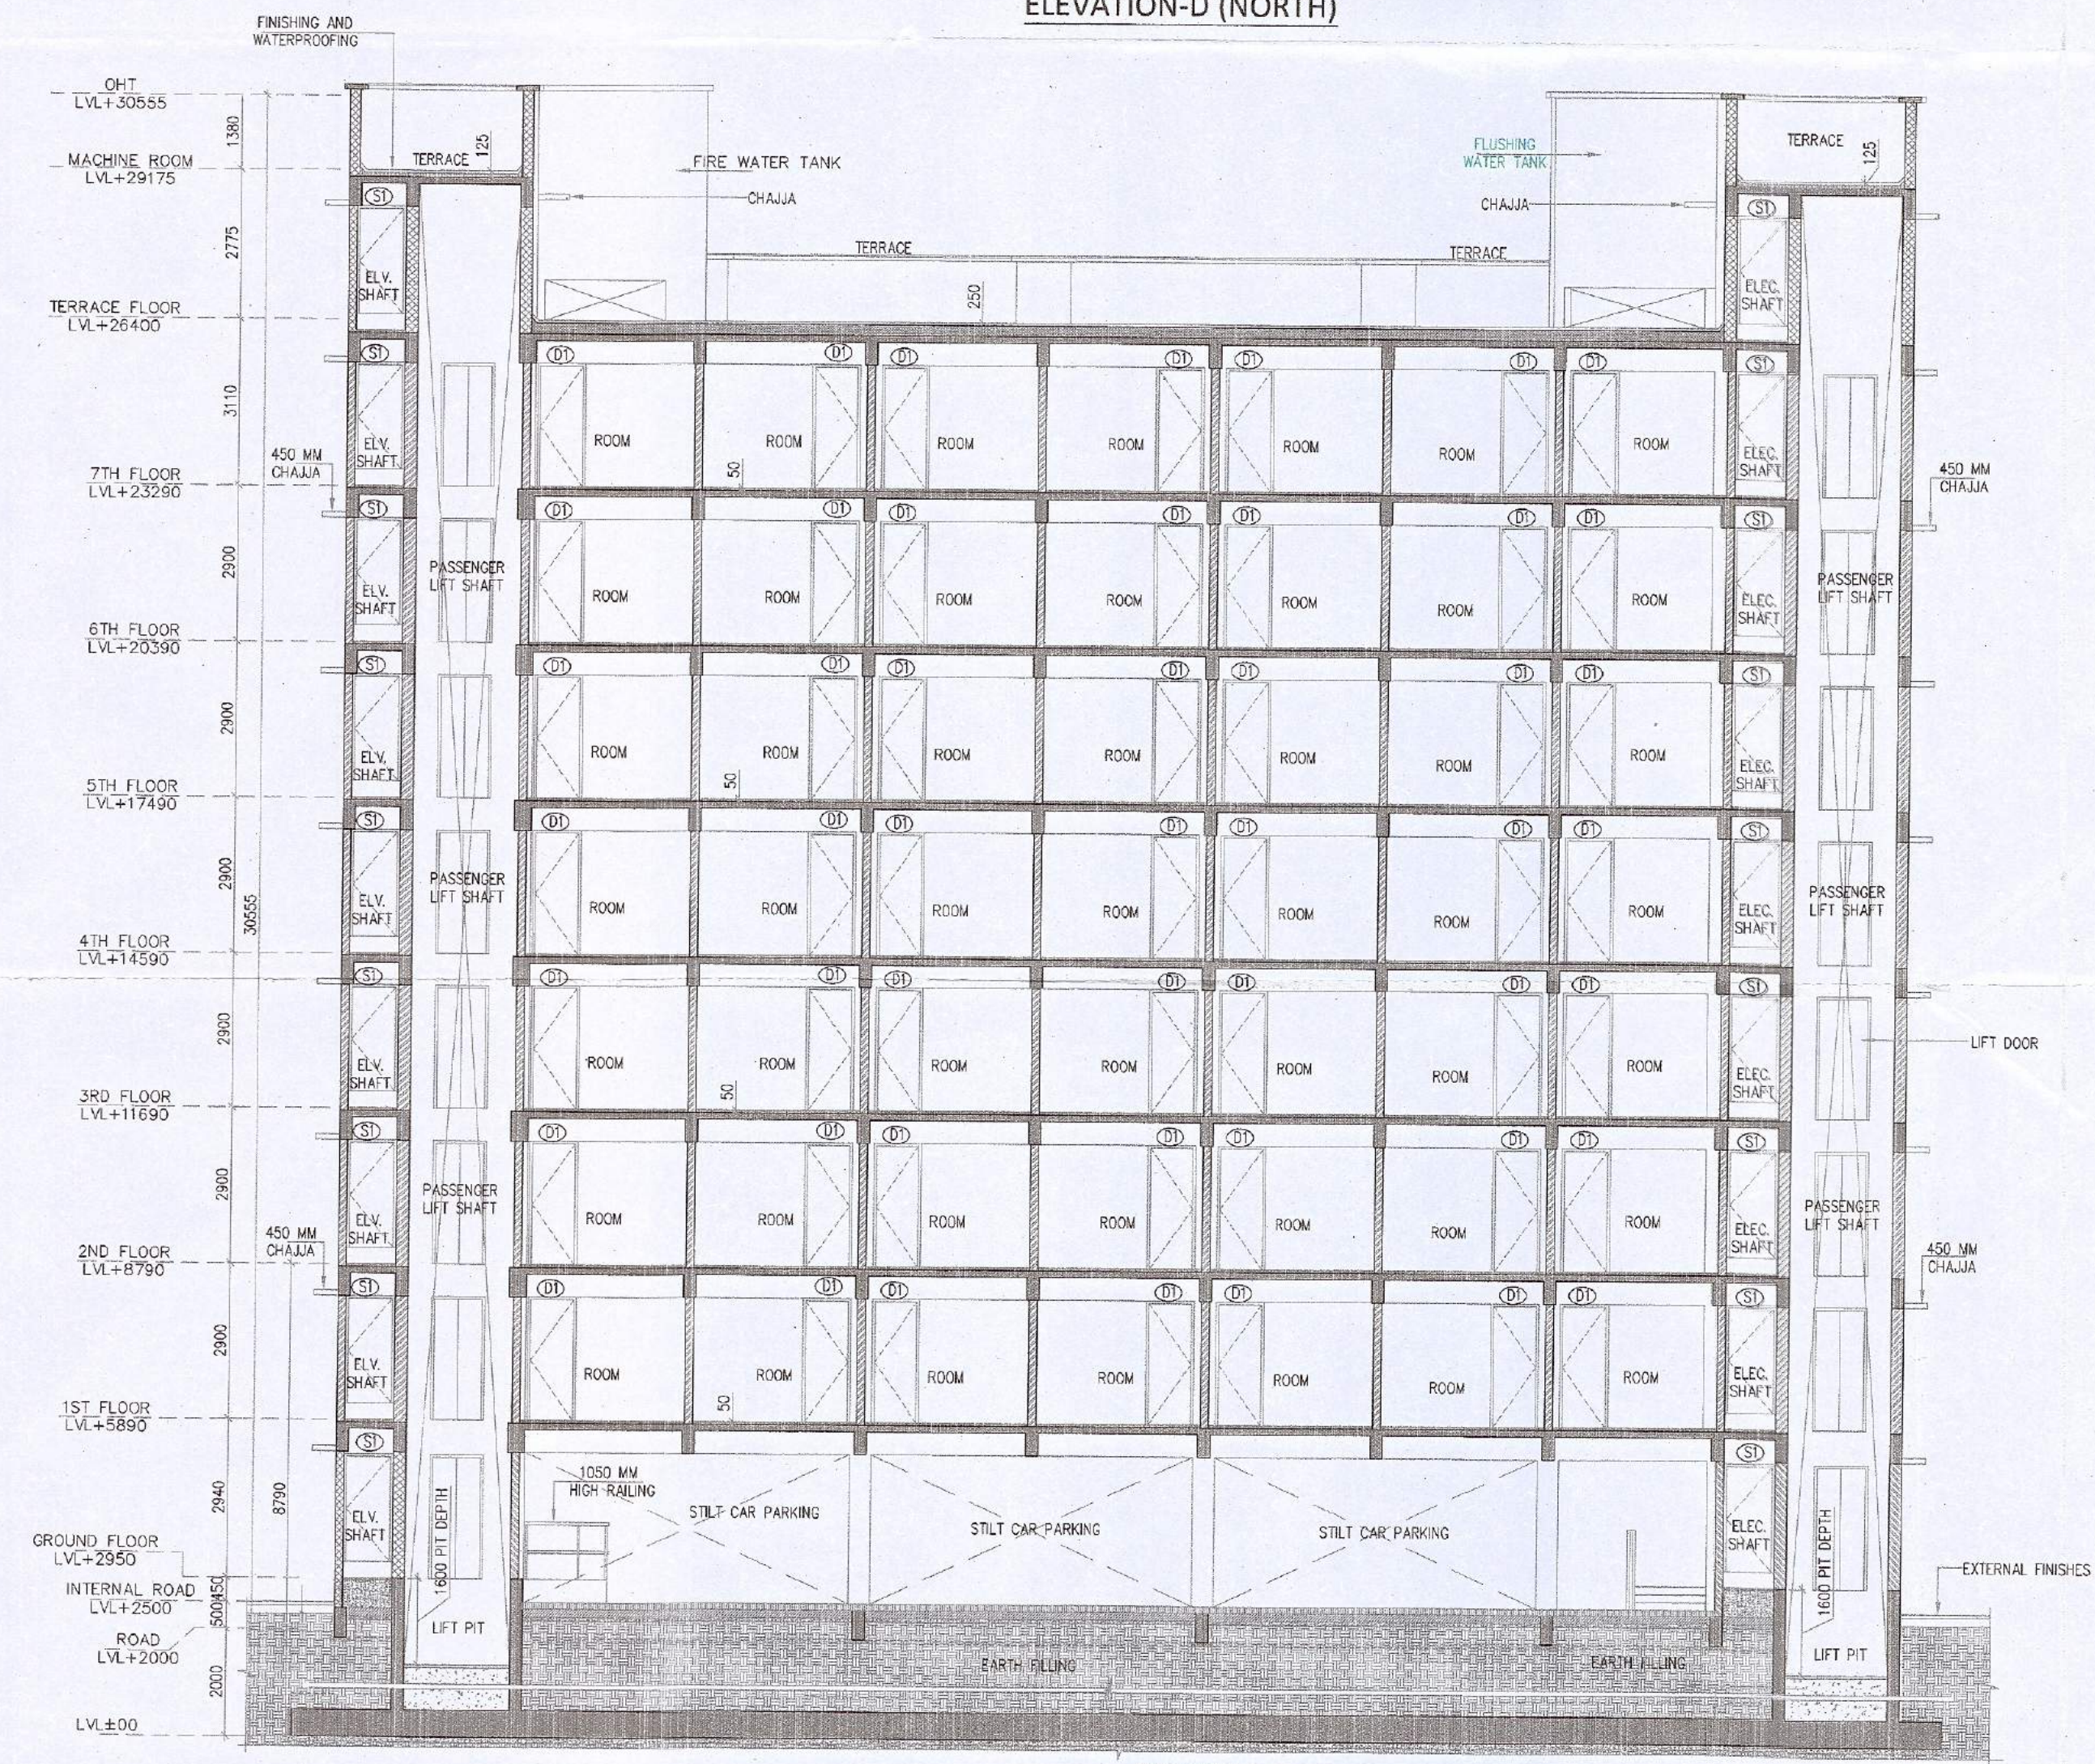

SECTION - Y-Y
EWS

Note :-
1. BUILDING WILL BE DESIGNED (STRUCTURES) AS PER RELEVANT IS CODES FOR EARTH QUAKE RESISTANCE.

SANCTIONED
TO BE READ WITH THIS OFFICE
MEMO NO: 22966
DATED: 12-07-2023

LEGEND:-

Architects
B.P.A.C. Member
S.P.H.Q. Member
S.T.P.(G) Member
C.T.A. Member
Ram Arora Bassi
J.D.H.Q.

PROJECT:-

PROPOSED GROUP HOUSING SITE MEASURING 9.53 ACRES IN RESIDENTIAL PLOTTED COLONY MEASURING 177.86 ACRES/LICENSE NO. 10 OF 2009 DATED DT.21.05.2009, LICENSE NO. 113 OF 2011 DATED 22.12.2011 & LICENSE NO. 117 OF 2022 DATED 23.08.2022 IN SECTOR 65 & 62, GURUGRAM BEING DEVELOPED BY ACTIVE PROMOTERS AND OTHERS IN COLLABORATION WITH EMAAR INDIA LTD (FORMERLY KNOWN AS EMAAR MGF LAND LTD)

ARCHITECT:-

DSP DESIGN ASSOCIATES PVT. LTD.
Architects & Interior Designers

101/102, 10th Floor, DLF Phase II, Sector 62, Gurgaon, Haryana 122002
Tel: +91 9911 8911 1000
Fax: +91 9911 8911 1001
Web: www.dspdesign.com

Associate Architects

RISMS ARCHITECTS

RSMS ARCHITECTS PVT. LTD.
69, Nara Niwas Bhawani Kunj
(Behind D2), Vasant Kunj,
New Delhi-110070.
Tel.: 011-26898616, 26898617
www.rsms-arch.com

OWNER'S SEAL & SIGNATURE
D.T.P. Member
B.P.A.C.

ARCHITECT'S SEAL & SIGNATURE
FOR DSP
Manmeet Singh Bala
Architect (B.Arch, MCA)
CA/2003/20548

FEB.-2023 Scale: 1:100
Drawing Title:-
Drawing No:-

ELEVATION - C & D,
SECTION - X-X & Y-Y
EWS
E-02