

Checked and found ok for Public Health
(Internal) Service only subject to comments in
in forwarding letter No. 97490 DU 08-05-2023

Note :- 1. BUILDING WILL BE DESIGNED (STRUCTURES) AS PER RELEVANT IS CODES FOR EARTH QUAKE RESISTANCE. 2. BUILDING IS HAS AUTOMATIC SPRINKLER SYSTEM ON ALL FLOORS.

LEAGUE: —

PA ATP

Member Secretary

S.T.P (G) C.T.P (Hr)

Member Chairman

B.P.A.C. B.P.A.C B.P.A.C

ATP(HQ)

Ram Avtar Bassi

JD(HQ)








PROJECT:-

PROPOSED GROUP HOUSING SITE MEASURING 9.53 ACRES IN RESIDENTIAL PLOTTED COLONY MEASURING 177.86 ACRES(LICENSE NO. 10 OF 2009 DATED DT.21.05.2009,LICENSE NO. 113 OF 2011 DATED 22.12.2011 & LICENSE NO. 117 OF 2022 DATED 23.08.2022) IN SECTOR 65 & 62,GURUGRAM BEING DEVELOPED BY ACTIVE PROMOTERS AND OTHERS IN COLLABORATION WITH EMAAR INDIA LTD.(FORMERLY KNOWN AS EMAAR MGF LAND LTD)

ARCHITECT:	
	DSP DESIGN ASSOCIATES PVT. LTD. <u>Architects & Interior Designers</u>
0th Floor, Groundhouse House, 83M Nagar Estada, Dr Ambedkar Road Road, Opposite Nallas Circle, West, Mumbai - 400 018. Tel: +91 22 46715 8003 Web: www.dspdesign.co.in	#1000A, Tenth Floor, Times Tower, M. S. Road, Gurgaon 122002, Tel: +91 124 4201417
MUMBAI • BENGALURU • PUNE • NEW DELHI • HYDERABAD	
Architects	

RSMS
ARCHITECTS

RSMS ARCHITECTS PVT. LTD.
69, Nora Niwas Bhawani Kunj
(Behind D2), Vasant Kunj,
New Delhi-110070.
Tel.: 011-26898616, 26898617
www.rsms-arch.com

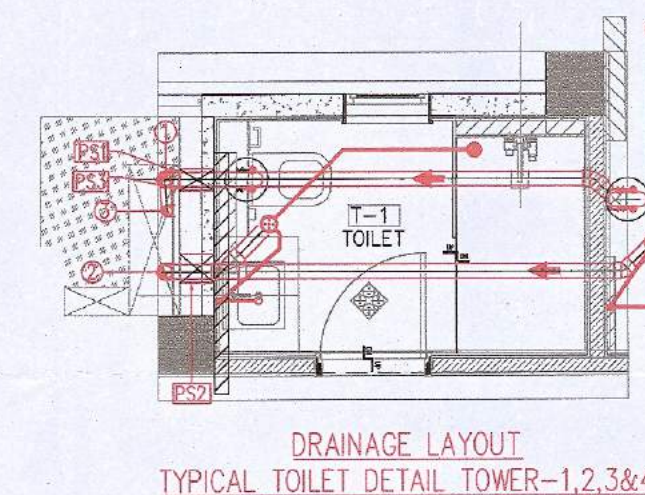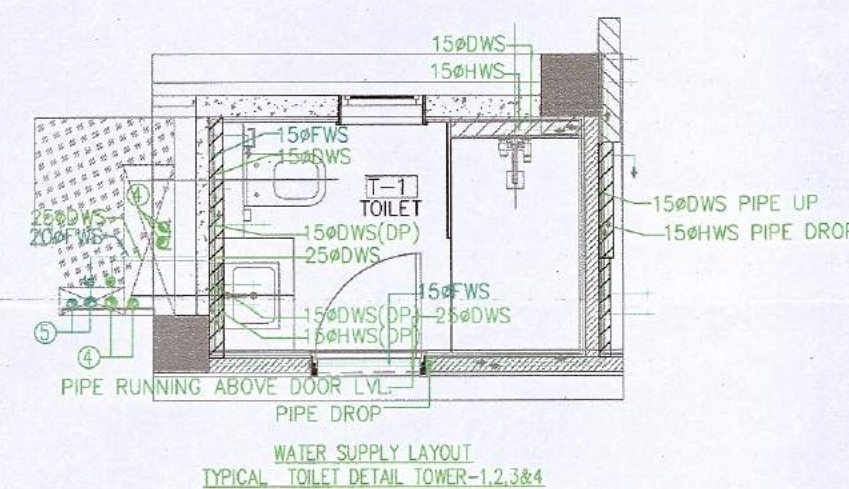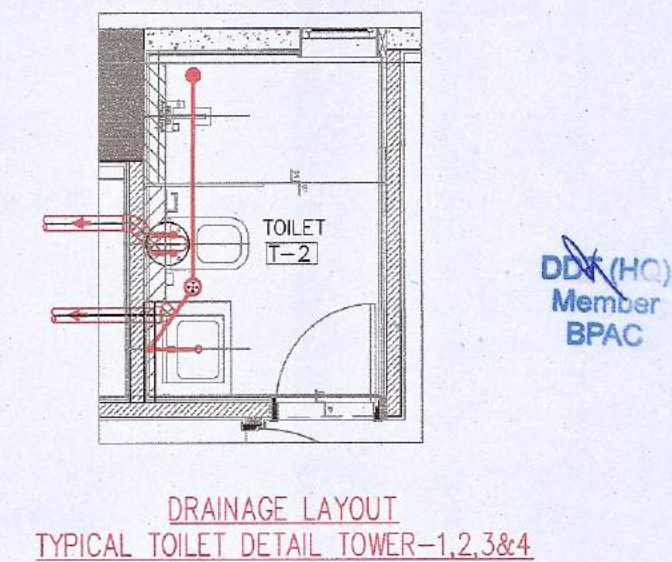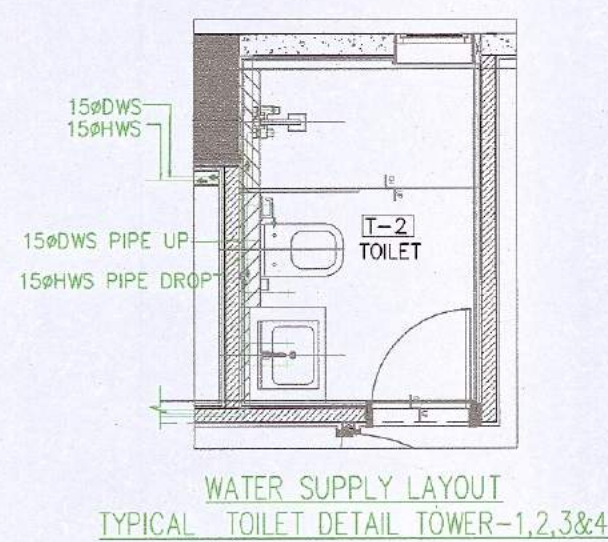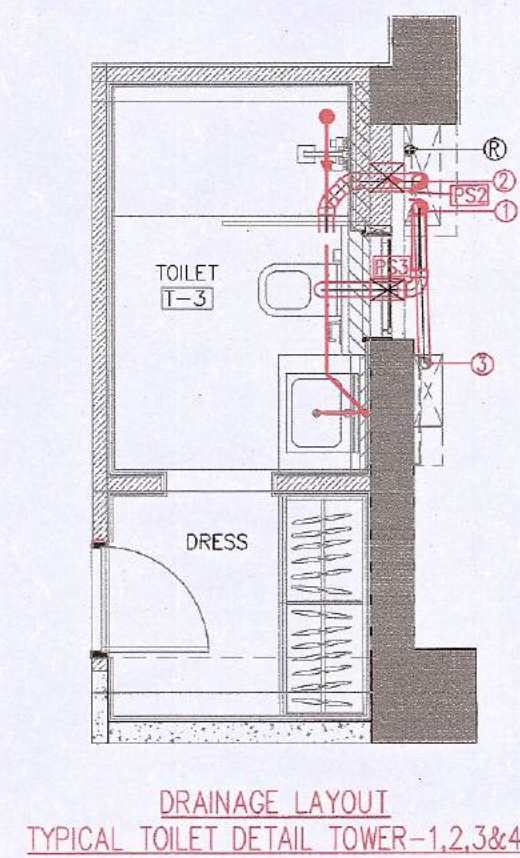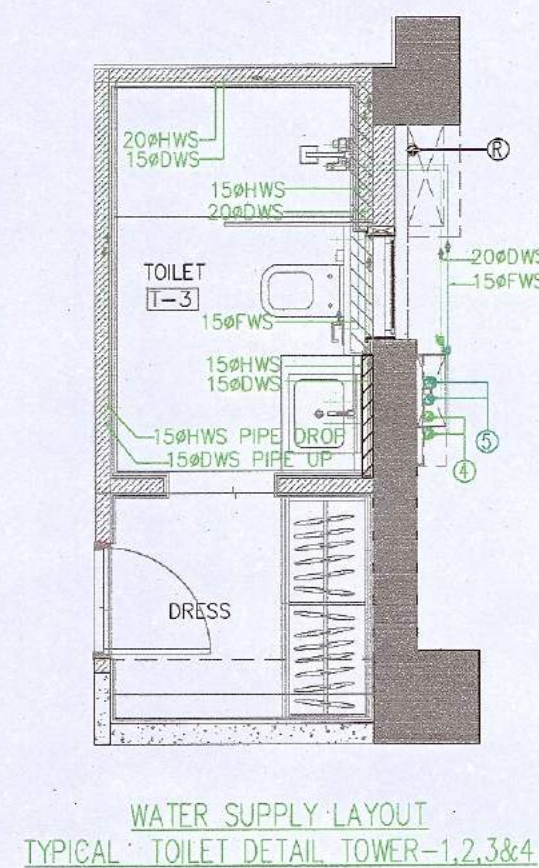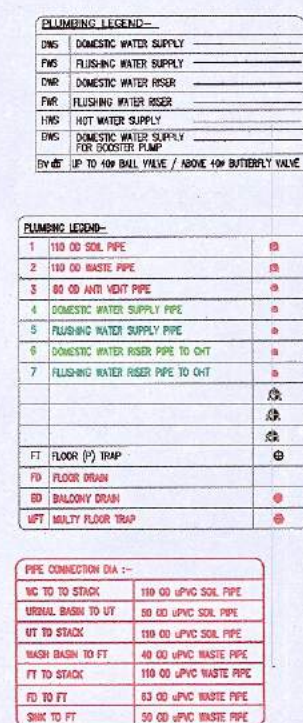

TOWER-T3 & T4
TOILET DETAIL

OWNER'S SEAL & SIGNATURE		
		
ARCHITECT'S SEAL & SIGNATURE		
FOR DSP  Architect (B.Arch. MCA) CA/2003/30548		
FEB.-2023.	Scale : 1:100	
Drawing Title: -		Drawing No: -
TOWER-T1,T2,T3 & T4 TOILET DETAIL		TD-02