


Divisional Town Planner
IPD, HSNOC
PANIPAT
Dt. 17/7/2025

OWNER:-
M/s Ceremony Homes Pvt. Ltd.
Through it's Director Sh. Mukesh Gulati


SITE ADDRESS:-
COMMERCIAL SITE (BLOCK-D) IN EXPORT COMPLEX,
PANIPAT

PLOT AREA =1728.00 SQ.MT.
PERMISSIBLE COVERED AREA ON G.F.
=1728.00x100% = 1728.00 SQ.MT.
PROPOSED COVERED ON BASEMENT
=1728.00 SQMT.....(I)
PROPOSED COVERED ON BASEMENT-2
=1728.00 SQMT.....(II)
PROPOSED COVERED ON GROUND FLOOR
=1728.00 SQMT.....(III)
PROPOSED COVERED ON FIRST FLOOR
=1728.00 SQMT.....(IV)
PROPOSED COVERED ON SECOND FLOOR
=1728.00 SQMT.....(V)
PROPOSED COVERED ON THIRD FLOOR
=1728.00 SQMT.....(VI)
PROPOSED COVERED ON TERRACE
=54.9332 SQMT.....(VII)
TOTAL FAR= III+IV+V+VI =6912 SQMT
NON FAR=I+II+VII=3510.93SQMT
TOTAL COVERED AREA=FAR+NON FAR
=6912 +3510.93 =10422.93 SQMT


- NOTE:-
1. GATE & BOUNDRY WALL AS PER APPROVED STANDARD DESIGN
 2. COMMON WALL BE SHARED WITH ADJOINING OWNER.
 3. SOIL & VENT PIPE SHALL NOT BE CONNECTED WITH ANY RAIN WATER PIPE
 4. PIPE SHALL BE PASSED THROUGH FLOORS
 5. CERTIFIED THAT I HAVE SURVEYED THE PLOT UNDER REF. ON AND THAT THE DIM. OF THE SIDES, ETC. OF THE PLOT STATED ON THE PLAN ARE AS MEASURED ON THE SITE AND THE AREA SP WORKED OUR IS SQUARE MT. AND TALLIES WITH THE AREA STATED IN THE DOCUMENT OF OWNERSHIP / TOWN PLANNING SCHEME RECORD.
 6. ALL DIMENSION & LEVEL ARE IN METRE.
 7. WHOLE BUILDING IS ARTIFICIALLY LIT AND MECHANICALLY VENTILATED WITH 24 HOURS POWER BACKUP.

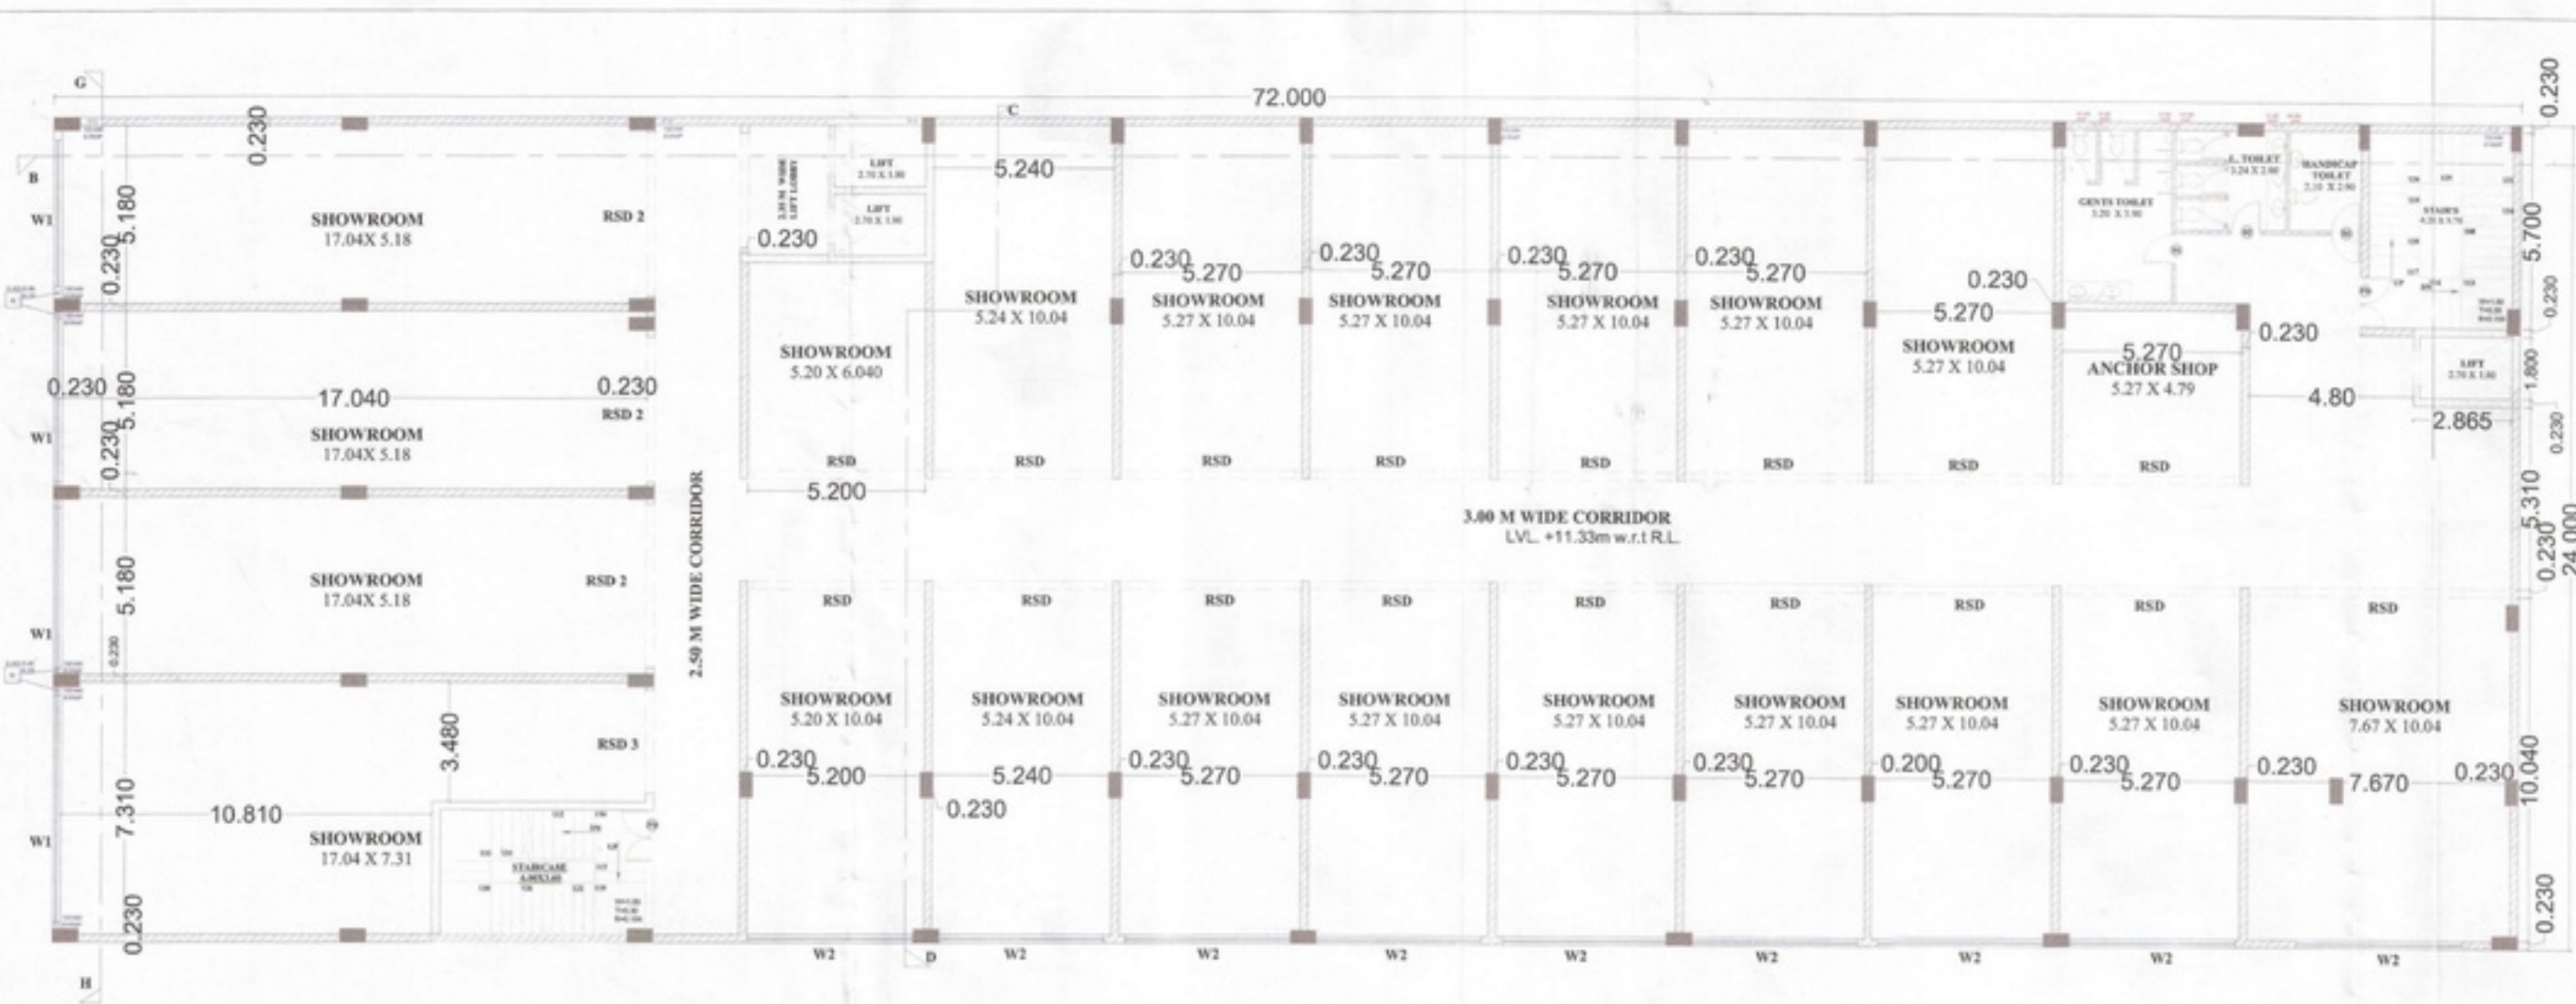

SECOND FLOOR PLAN

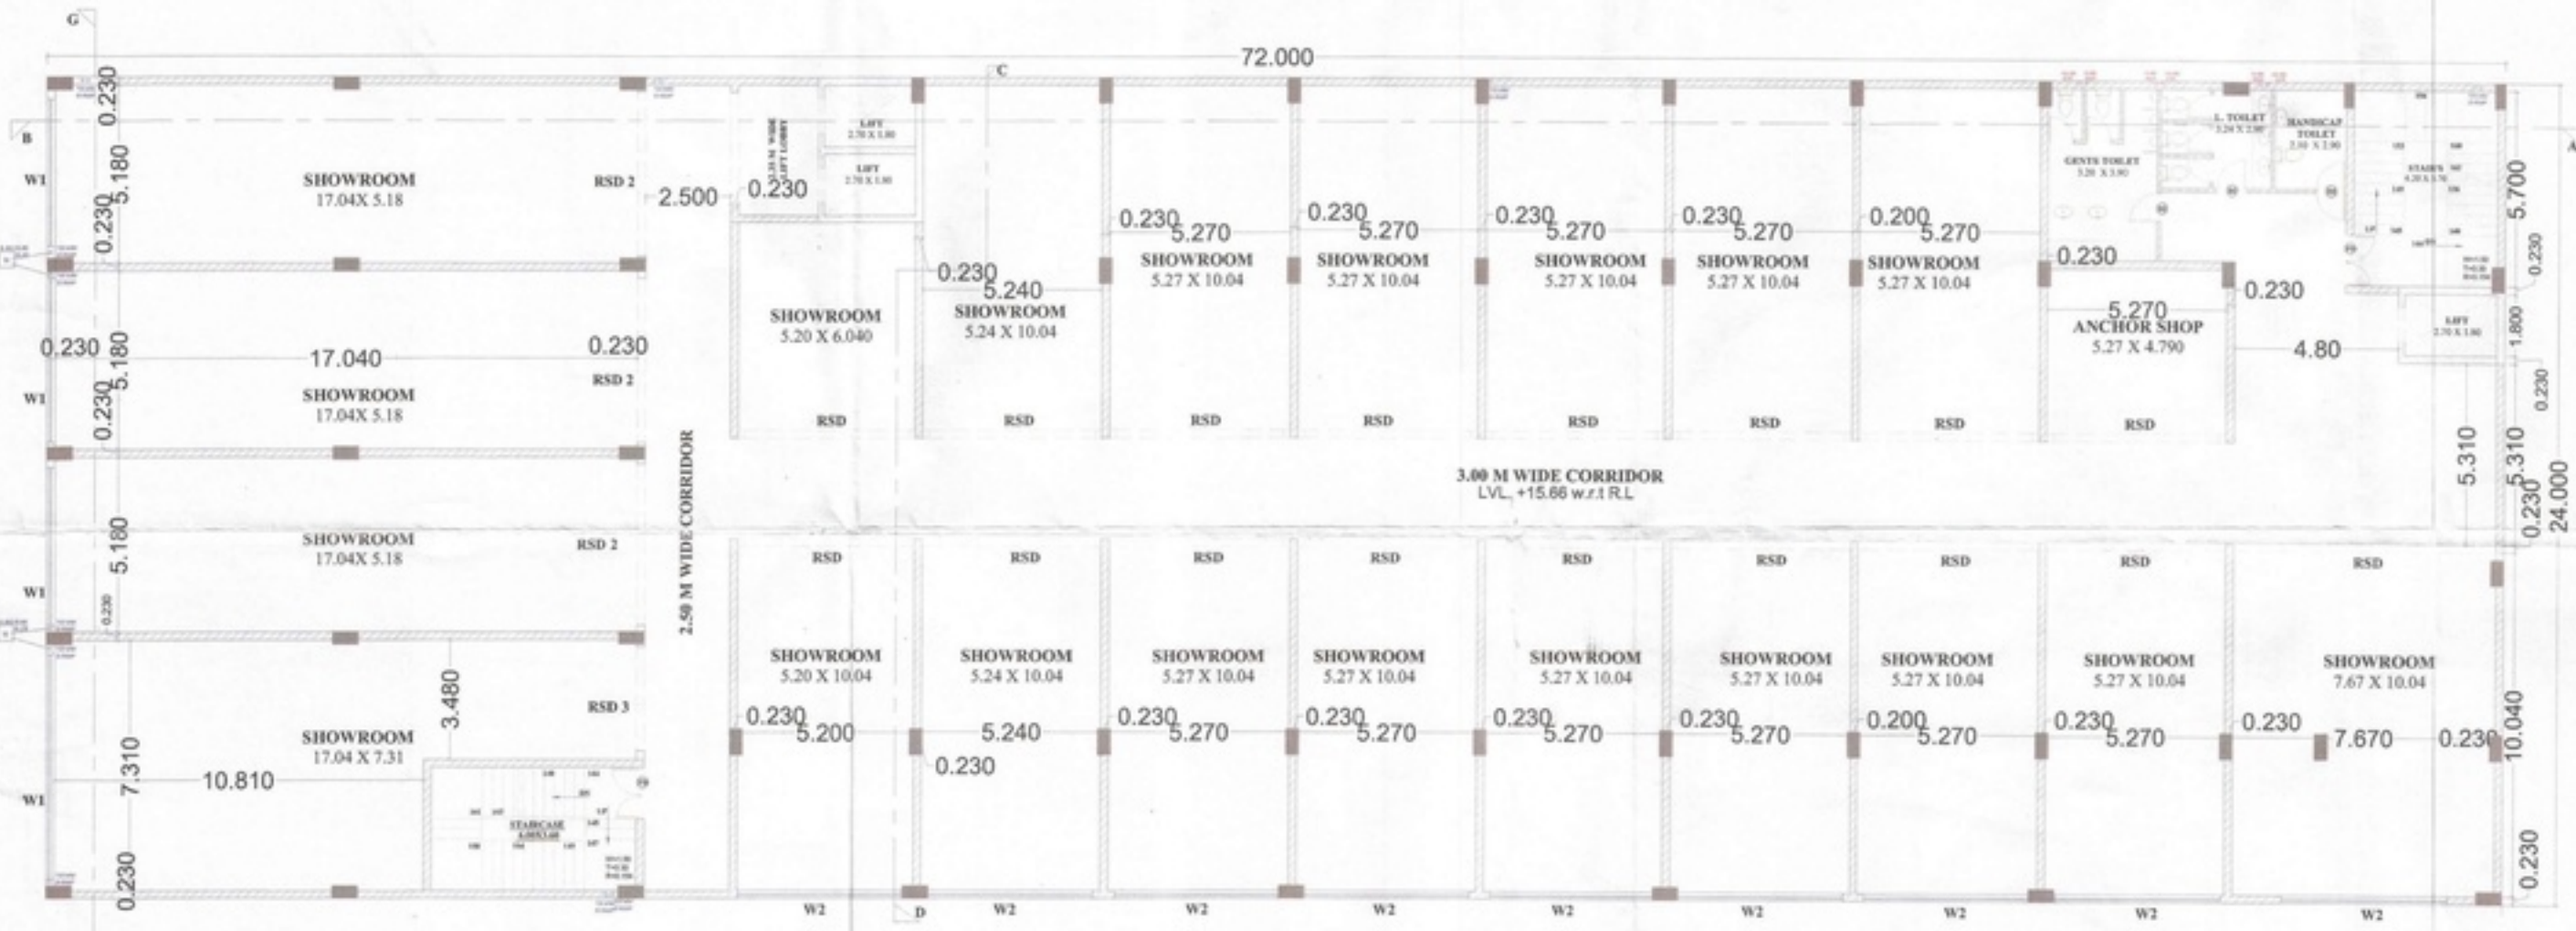

THIRD FLOOR PLAN

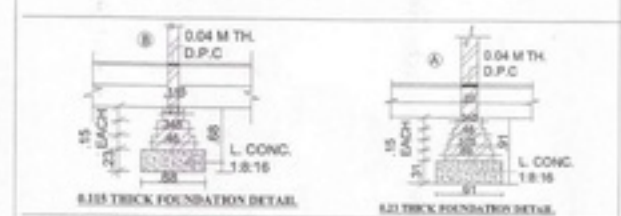


AS PER DETAIL-A
0.04 TH. TILES FINISHING
0.075 TH. C.CONC 1:8:16
0.115 MT. TH. R.C.C. SLAB
WITH 2 COATS OF HOT BITU.

AS PER DETAIL-B
0.04 TH. TILES FINISHING
0.075 TH. C.CONC 1:8:16
0.115 MT. TH. R.C.C. SLAB
WITH 2 COATS OF HOT BITU.

AS PER DETAIL-C
0.04 MT. TH. FLOOR FINISH
0.10 TH. C.CONC 1:8:16
0.23 MT. TH. BRICK'S BAT'S
0.23 TH. SAND FILLING


DETAIL OF JOINERY :-
D = 1.00 X 2.10
D2 = 0.90 X 2.10
R.S.D. = 4.87 X 3.44
RSD 2 = 4.78X3.44
RSD 3 = 4.82X3.44
W1 = 4.84X1.50
W2 = 5.21x1.14
W3 = 2.00x1.98
V = 4.84 X 1.00
V2 = 6.60x1.50
FD = 1.50X2.00

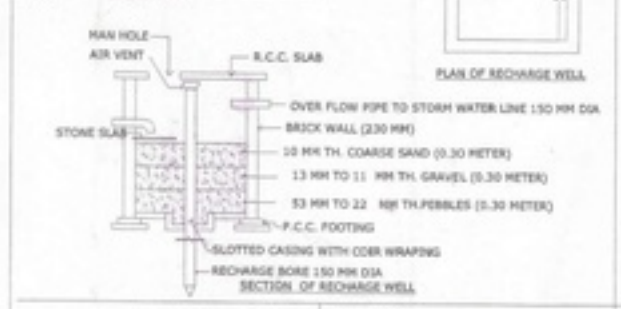

Ceremony Homes Pvt. Ltd.
Director

SIG. OF OWNER SIG. OF ARCHITECT

Babits
 Divisional Town Planner
 IPD, HSHDC
 PANIPAT
 dt 17/7/2015

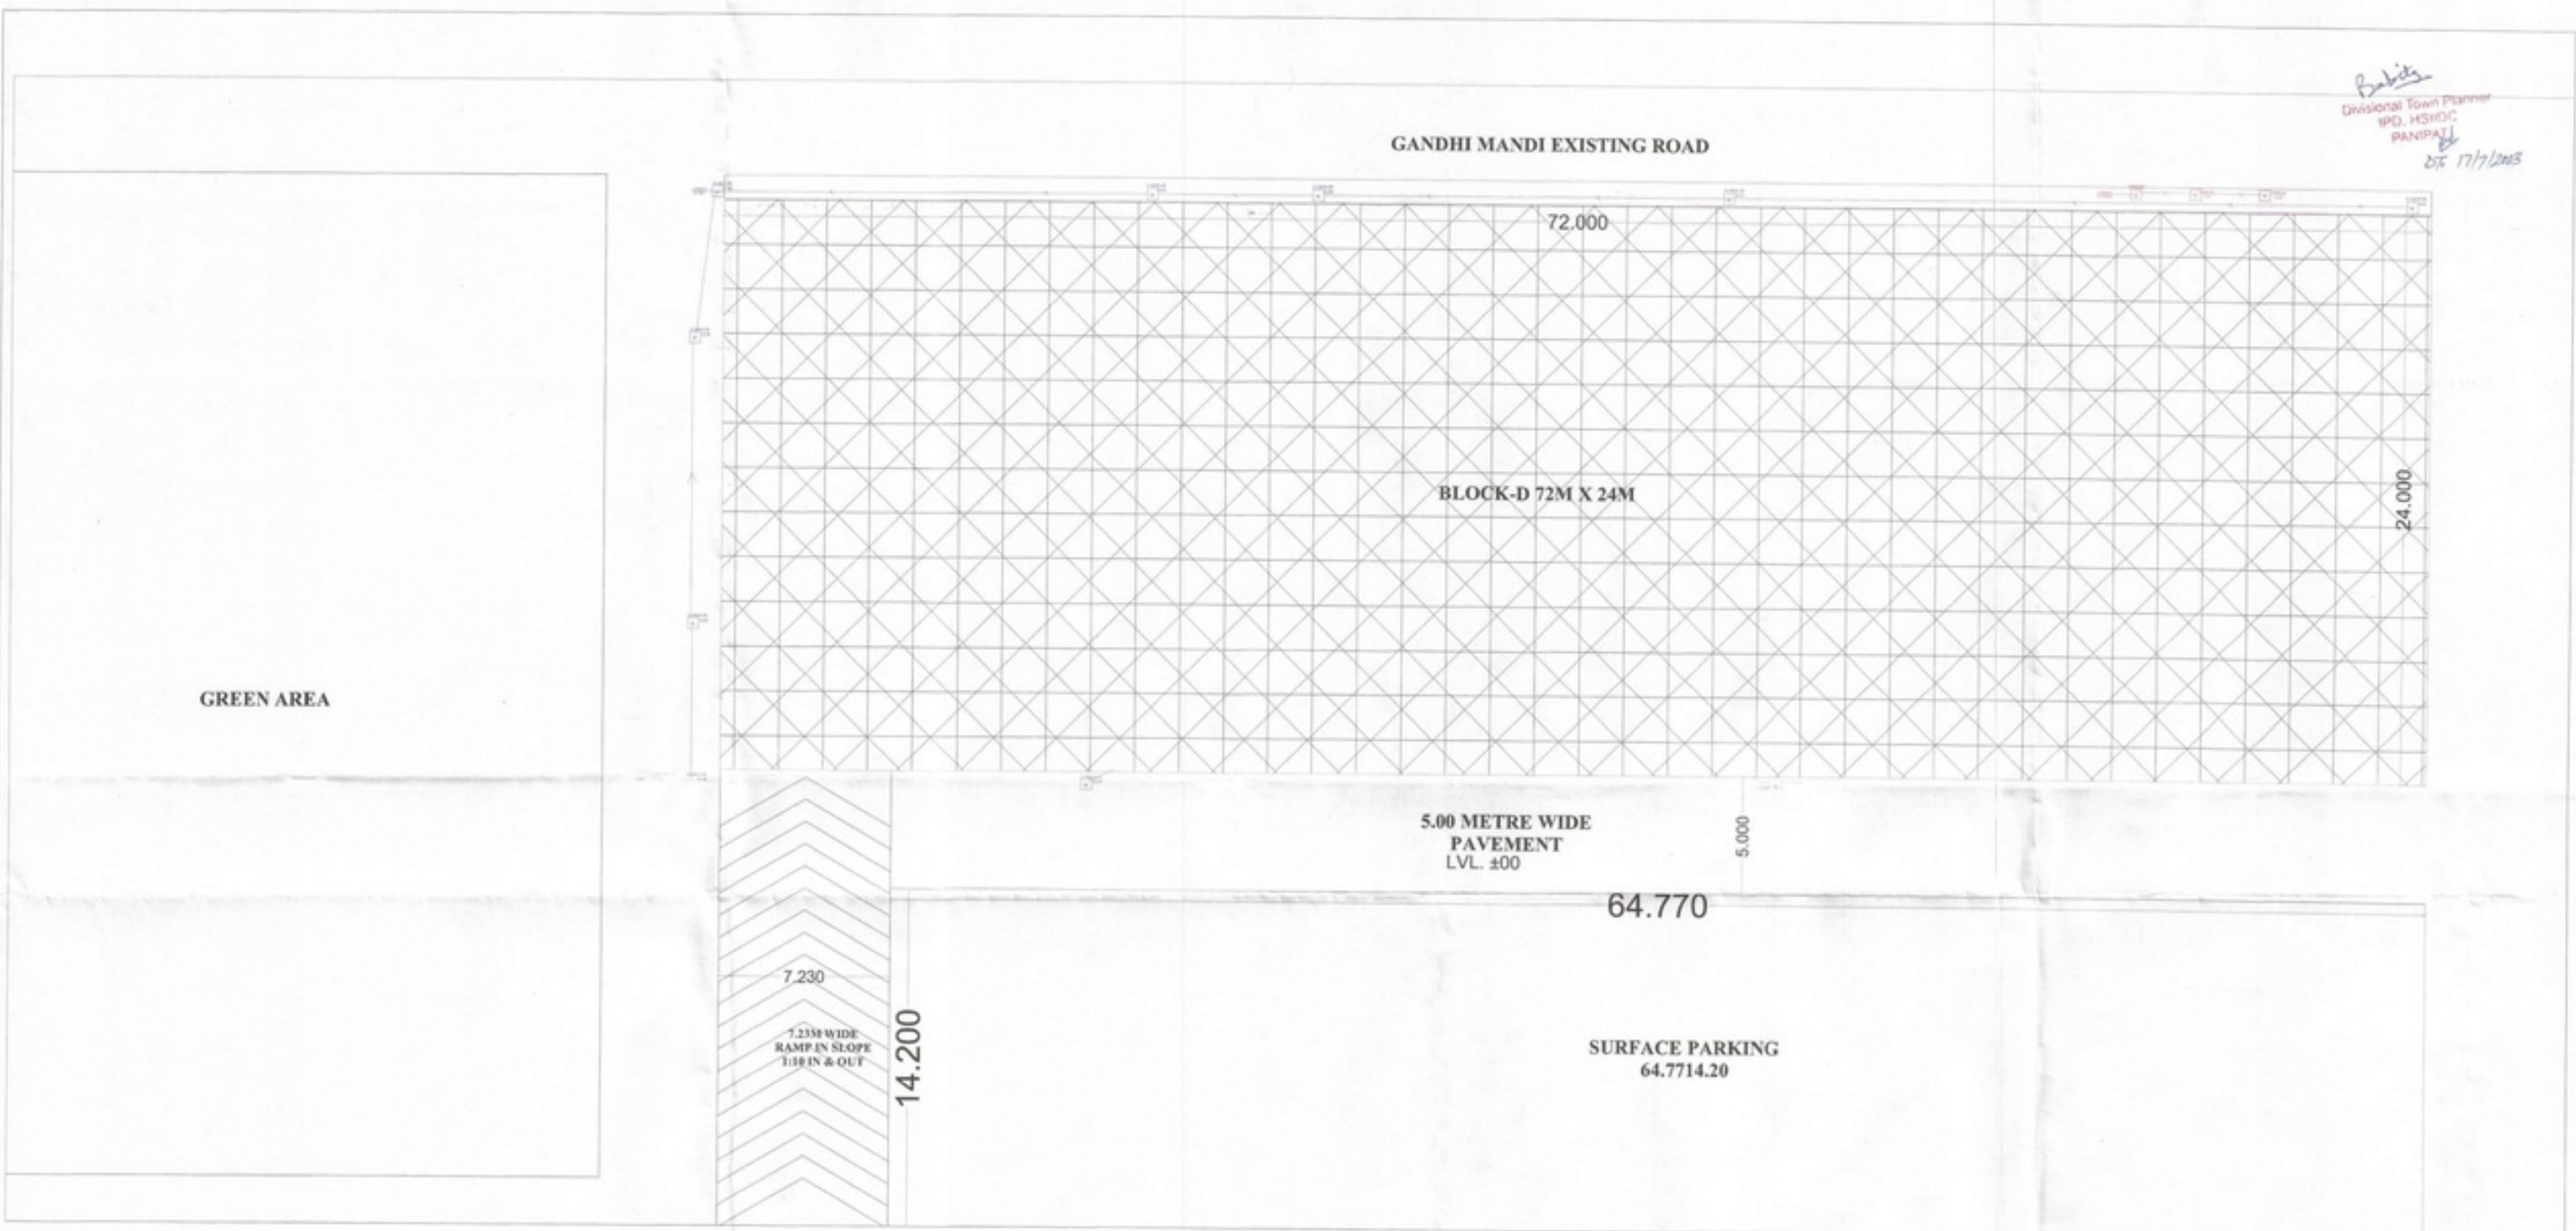


OWNER:-
 M/s Ceremony Homes Pvt. Ltd.
 Through it's Director Sh. Mukesh Gulati

SITE ADDRESS:-
 COMMERCIAL SITE (BLOCK-D) IN EXPORT COMPLEX, PANIPAT

PLOT AREA =1728.00 SQ.MT.
 PERMISSIBLE COVERED AREA ON G.F.
 =1728.00x100% = 1728.00 SQ.MT.
 PROPOSED COVERED ON BASEMENT
 =1728.00 SQMT.....(I)
 PROPOSED COVERED ON BASEMENT-2
 =1728.00 SQMT.....(II)
 PROPOSED COVERED ON GROUND FLOOR
 =1728.00 SQMT.....(III)
 PROPOSED COVERED ON FIRST FLOOR
 =1728.00 SQMT.....(IV)
 PROPOSED COVERED ON SECOND FLOOR
 =1728.00 SQMT.....(V)
 PROPOSED COVERED ON THIRD FLOOR
 =1728.00 SQMT.....(VI)
 PROPOSED COVERED ON TERRACE
 =54.9332 SQMT.....(VII)
 TOTAL FAR= III+IV+V+VI =6912 SQMT
 NON FAR=I+II+VII=3510.93SQMT
 TOTAL COVERED AREA=FAR+NON FAR
 =6912 +3510.93 =10422.93 SQMT


NOTE:-
 1.GATE & BOUNDRY WALL AS PER APPROVED STANDARD DESIGN
 2.COMMON WALL BE SHARED WITH ADJOINING OWNER.
 3.SOIL & VENT PIPE SHALL NOT BE CONNECTED WITH ANY RAIN WATER PIPE
 4. PIPE SHALL BE PASSED THROUGH FLOORS
 5. CERTIFIED THAT I HAVE SURVEYED THE PLOT UNDER REF. ON AND THAT THE DIM. OF THE SIDES, ETC. OF THE PLOT STATED ON THE PLAN ARE AS MEASURED ON THE SITE AND THE AREA SP WORKED OUR IS SQUARE MT. AND TALLIES WITH THE AREA STATED IN THE DOCUMENT OF OWNERSHIP / TOWN PLANNING SCHEME RECORD.
 6. ALL DIMENSION & LEVEL ARE IN METRE.
 7. WHOLE BUILDING IS ARTIFICIALLY LIT AND MECHANICALLY VENTILATED WITH 24 HOURS POWER BACKUP.

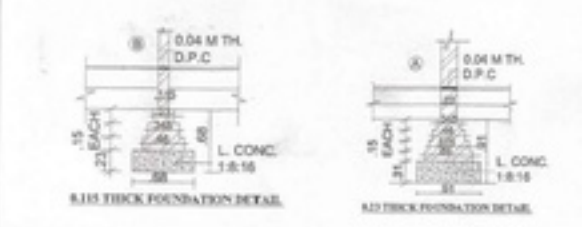

AS PER DETAIL-A
 0.04 TH. TILES FINISHING
 0.075 TH. C.CONC 1:8:16
 0.115 MT. TH. R.C.C. SLAB WITH 2 COATS OF HOT BITU.

AS PER DETAIL-B
 0.04 TH. TILES FINISHING
 0.075 TH. C.CONC 1:8:16
 0.115 MT. TH. R.C.C. SLAB WITH 2 COATS OF HOT BITU.

AS PER DETAIL-C
 0.04 MT. TH. FLOOR FINISH
 0.10 TH. C.CONC 1:8:16
 0.23 MT. TH. BRICK'S BATS
 0.23 TH. SAND FILLING

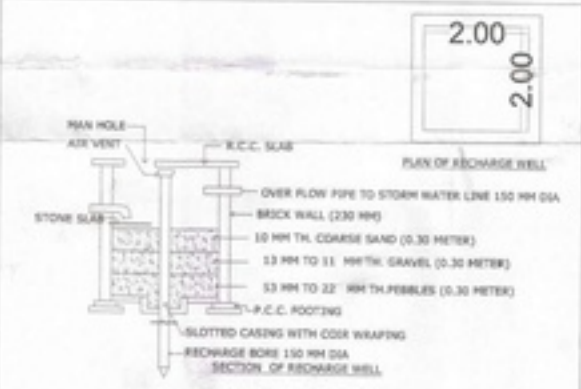


SUDHIR KUMAR
 M.Tech. (STRUCTURE)
 Regd. No. AM/093943/2
 Main G.T. Road, Kundli

SIG. OF STRUCTURE CONSULTANT

Ceremony Homes Pvt. Ltd.
 Director

SIG. OF OWNER

SIG. OF ARCHITECT

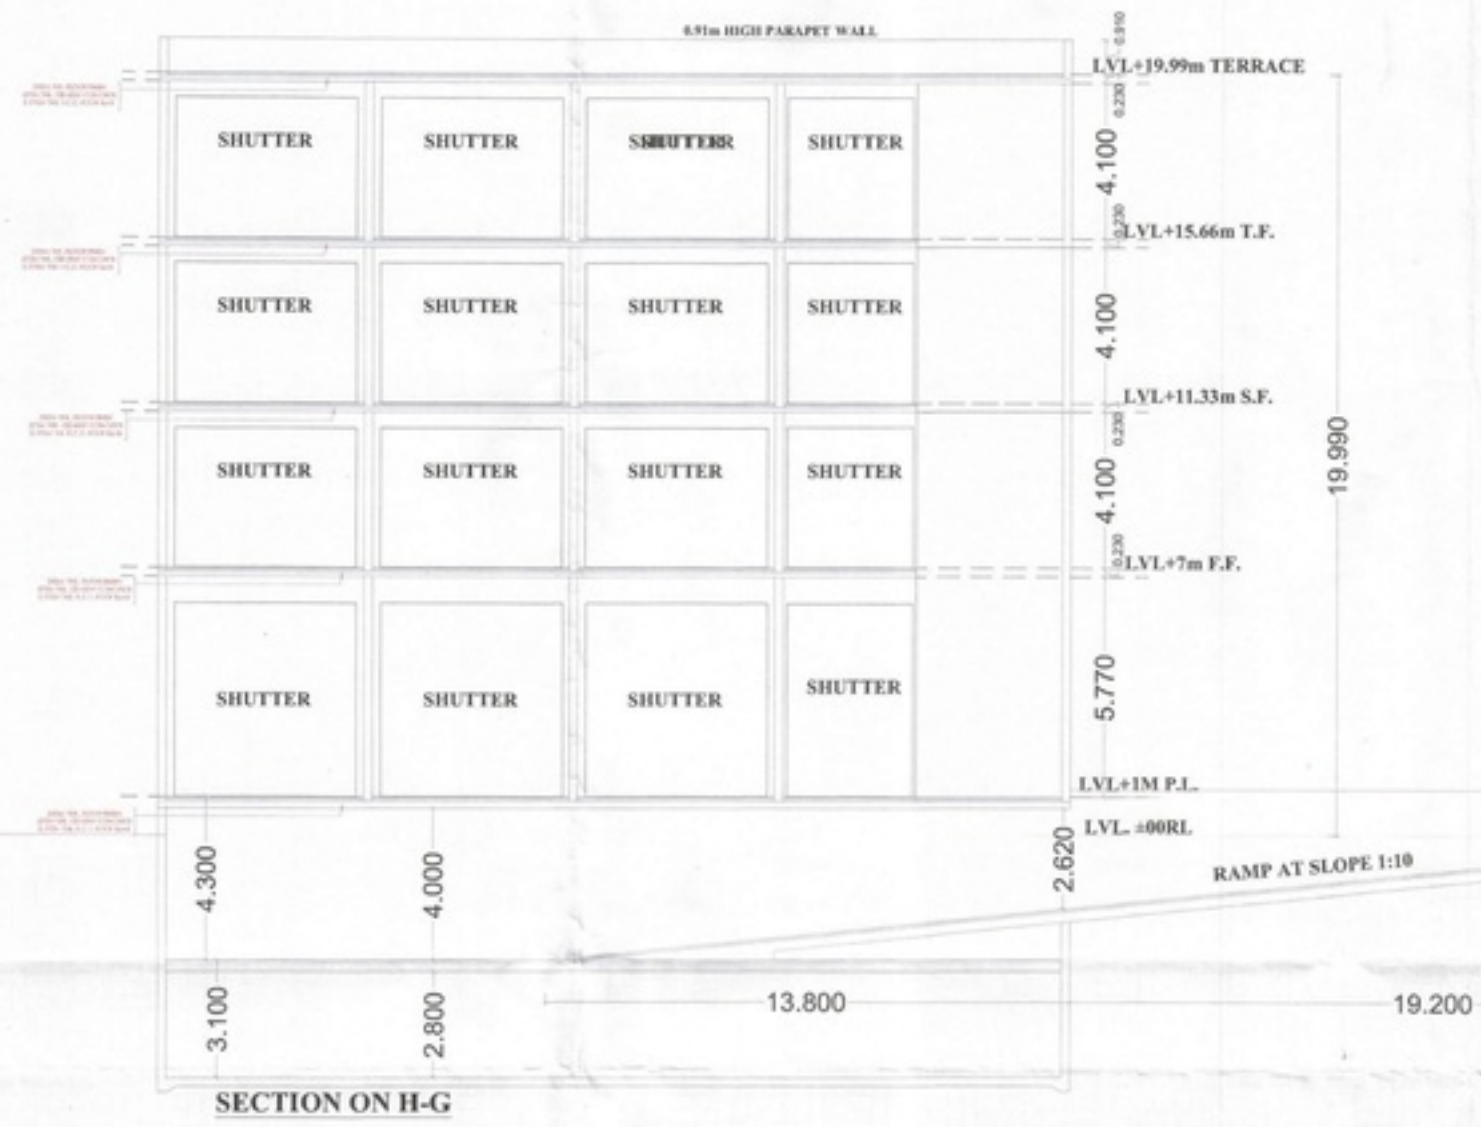

SECTION ON H-G

REQUIRED CAR PARKING = 138 ECS
 PARKING AREA DETAIL BASEMENT-1
 =(71.540x23.540)
 -(6.46x3.830)-(5.660x4.00)-(32.400x7.200)-(4.430x5.930)-(7.23X13.8)
 =1277.326SQM.

PARKING AREA DETAIL BASEMENT
 =(71.540x23.540)
 -(6.46x3.830)-(5.660x4.00)-(32.400x7.200)-(4.430x5.930)
 =1377.1SQM.

SURFACE PARKING AREA DETAIL
 =(64.77x14.20)=919.73SQM.

ECS FOR SURFACE PARKING=919.734/23
 =39.9 ECS, SAY 40 CARS.
 ECS FOR BASEMENT1 =
 1277.326=39.8X2(STACK PARKING)ECS
 =79.6 ECS SAY 80 CARS.
 ECS FOR BASEMENT 2=1377.1/32=43.03ECS
 SAY 40 CARS.


TOTAL ECS PARKING IN BUILDING
 = 40+80+43=163CARS.

OWNER:-
 M/s Ceremony Homes Pvt. Ltd.
 Through it's Director Sh. Mukesh Gulati

SITE ADDRESS:-
 COMMERCIAL SITE (BLOCK-D) IN EXPORT COMPLEX,
 PANIPAT

PLOT AREA =1728.00 SQ.MT.
 PERMISSIBLE COVERED AREA ON G.F.
 =1728.00x100% = 1728.00 SQ.MT.
 PROPOSED COVERED ON BASEMENT
 =1728.00 SQMT.....(I)
 PROPOSED COVERED ON BASEMENT-2
 =1728.00 SQMT.....(II)
 PROPOSED COVERED ON GROUND FLOOR
 =1728.00 SQMT.....(III)
 PROPOSED COVERED ON FIRST FLOOR
 =1728.00 SQMT.....(IV)
 PROPOSED COVERED ON SECOND FLOOR
 =1728.00 SQMT.....(V)
 PROPOSED COVERED ON THIRD FLOOR
 =1728.00 SQMT.....(VI)
 PROPOSED COVERED ON TERRACE
 =54.9332 SQMT.....(VII)
 TOTAL FAR= III+IV+V+VI =6912 SQMT
 NON FAR=I+II+VII=3510.93SQMT
 TOTAL COVERED AREA=FAR+NON FAR
 =6912 +3510.93 =10422.93 SQMT

- NOTE:-
- 1.GATE & BOUNDRY WALL AS PER APPROVED STANDARD DESIGN
 - 2.COMMON WALL BE SHARED WITH ADJOINING OWNER.
 - 3.SOIL & VENT PIPE SHALL NOT BE CONNECTED WITH ANY RAIN WATER PIPE
 4. PIPE SHALL BE PASSED THROUGH FLOORS
 5. CERTIFIED THAT I HAVE SURVEYED THE PLOT UNDER REF. ON AND THAT THE DIM. OF THE SIDES, ETC. OF THE PLOT STATED ON THE PLAN ARE AS MEASURED ON THE SITE AND THE AREA SP WORKED OUR IS SQUARE MT. AND TALLIES WITH THE AREA STATED IN THE DOCUMENT OF OWNERSHIP / TOWN PLANNING SCHEME RECORD.
 6. ALL DIMENSION & LEVEL ARE IN METRE.
 7. WHOLE BUILDING IS ARTIFICIALLY LIT AND MECHANICALLY VENTILATED WITH 24 HOURS POWER BACKUP.

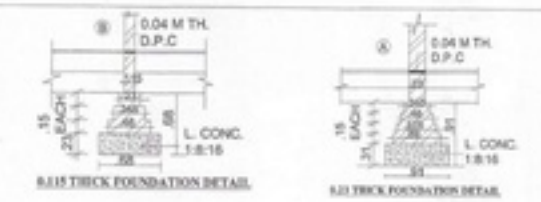


AS PER DETAIL-A
 0.04 TH. TILES FINISHING
 0.075 TH. C.CONC 1:8:16
 0.115 MT. TH. R.C.C. SLAB
 WITH 2 COATS OF HOT BITU.

AS PER DETAIL-B
 0.04 TH. TILES FINISHING
 0.075 TH. C.CONC 1:8:16
 0.115 MT. TH. R.C.C. SLAB
 WITH 2 COATS OF HOT BITU.

AS PER DETAIL-C
 0.04 MT. TH. FLOOR FINISH
 0.10 TH. C.CONC 1:8:16
 0.23 MT. TH. BRICKS BAT'S
 0.23 TH. SAND FILLING

NORTH

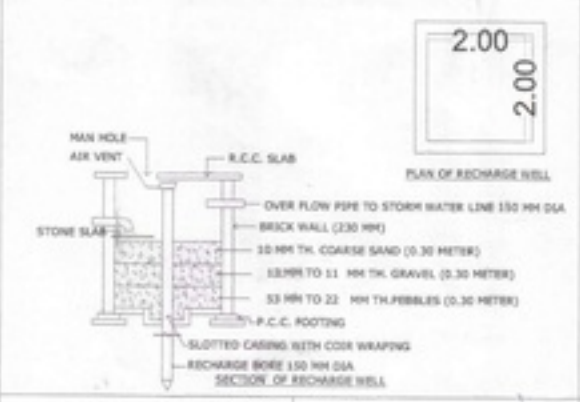

Ceremony Homes Pvt. Ltd.
 Director
 SIG. OF OWNER

Basant Singh
 Director
 SIG. OF ARCHITECT


OWNER:-
 M/s Ceremony Homes Pvt. Ltd.
 Through it's Director Sh. Mukesh Gulati

Basant
 Divisional Town Planner
 I.P.O. HSIIDC
 PANIPAT
 Dt. 17/7/2023

SITE ADDRESS:-
 COMMERCIAL SITE (BLOCK-D) IN EXPORT COMPLEX,
 PANIPAT

PLOT AREA =1728.00 SQ.MT.
 PERMISSIBLE COVERED AREA ON G.F.
 =1728.00x100% = 1728.00 SQ.MT.
 PROPOSED COVERED ON BASEMENT
 =1728.00 SQMT.....(I)
 PROPOSED COVERED ON BASEMENT-2
 =1728.00 SQMT.....(II)
 PROPOSED COVERED ON GROUND FLOOR
 =1728.00 SQMT.....(III)
 PROPOSED COVERED ON FIRST FLOOR
 =1728.00 SQMT.....(IV)
 PROPOSED COVERED ON SECOND FLOOR
 =1728.00 SQMT.....(V)
 PROPOSED COVERED ON THIRD FLOOR
 =1728.00 SQMT.....(VI)
 PROPOSED COVERED ON TERRACE
 =54.9332 SQMT.....(VII)
 TOTAL FAR= III+IV+V+VI =6912 SQMT
 NON FAR=I+II+VII=3510.93SQMT
 TOTAL COVERED AREA=FAR+NON FAR
 =6912 +3510.93 =10422.93 SQMT

NOTE:-
 1.GATE & BOUNDARY WALL AS PER APPROVED STANDARD DESIGN
 2.COMMON WALL BE SHARED WITH ADJOINING OWNER
 3.SOIL & VENT PIPE SHALL NOT BE CONNECTED WITH ANY RAIN WATER PIPE
 4. PIPE SHALL BE PASSED THROUGH FLOORS
 5. CERTIFIED THAT I HAVE SURVEYED THE PLOT UNDER REF. ON AND THAT THE DIM. OF THE SIDES, ETC. OF THE PLOT STATED ON THE PLAN ARE AS MEASURED ON THE SITE AND THE AREA SP WORKED OUR IS SQUARE MT. AND TALLIES WITH THE AREA STATED IN THE DOCUMENT OF OWNERSHIP / TOWN PLANNING SCHEME RECORD.
 6. ALL DIMENSION & LEVEL ARE IN METRE.
 7. WHOLE BUILDING IS ARTIFICIALLY LIT AND MECHANICALLY VENTILATED WITH 24 HOURS POWER BACKUP.

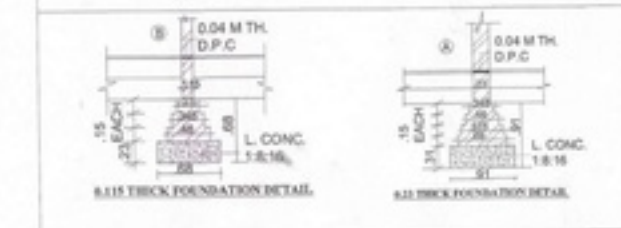


AS PER DETAIL-A
 0.04 TH. TILES FINISHING
 0.075 TH. C.CONC 1:8:16
 0.115 MT. TH. R.C.C. SLAB
 WITH 2 COATS OF HOT BITU.

AS PER DETAIL-B
 0.04 TH. TILES FINISHING
 0.075 TH. C.CONC 1:8:16
 0.115 MT. TH. R.C.C. SLAB
 WITH 2 COATS OF HOT BITU.

AS PER DETAIL-C
 0.04 MT. TH. FLOOR FINISH
 0.10 TH. C.CONC 1:8:16
 0.23 MT. TH. BRICK'S BAT'S
 0.23 TH. SAND FILLING


NORTH

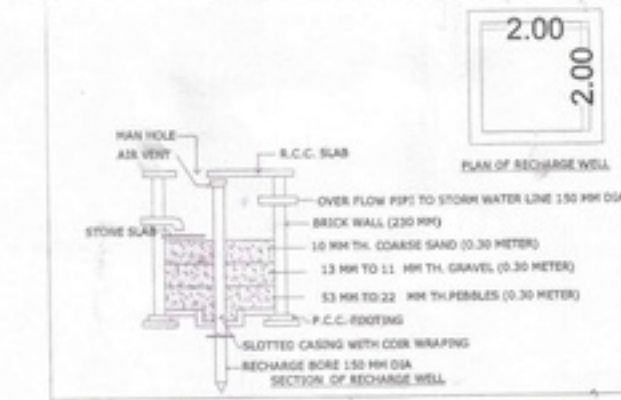


Ceremony Homes Pvt. Ltd.
 Director

Basant
 BASANT TANI
 ARCHT
 09234 04885
 0972800400

SIG. OF OWNER **SIG. OF ARCHITECT**

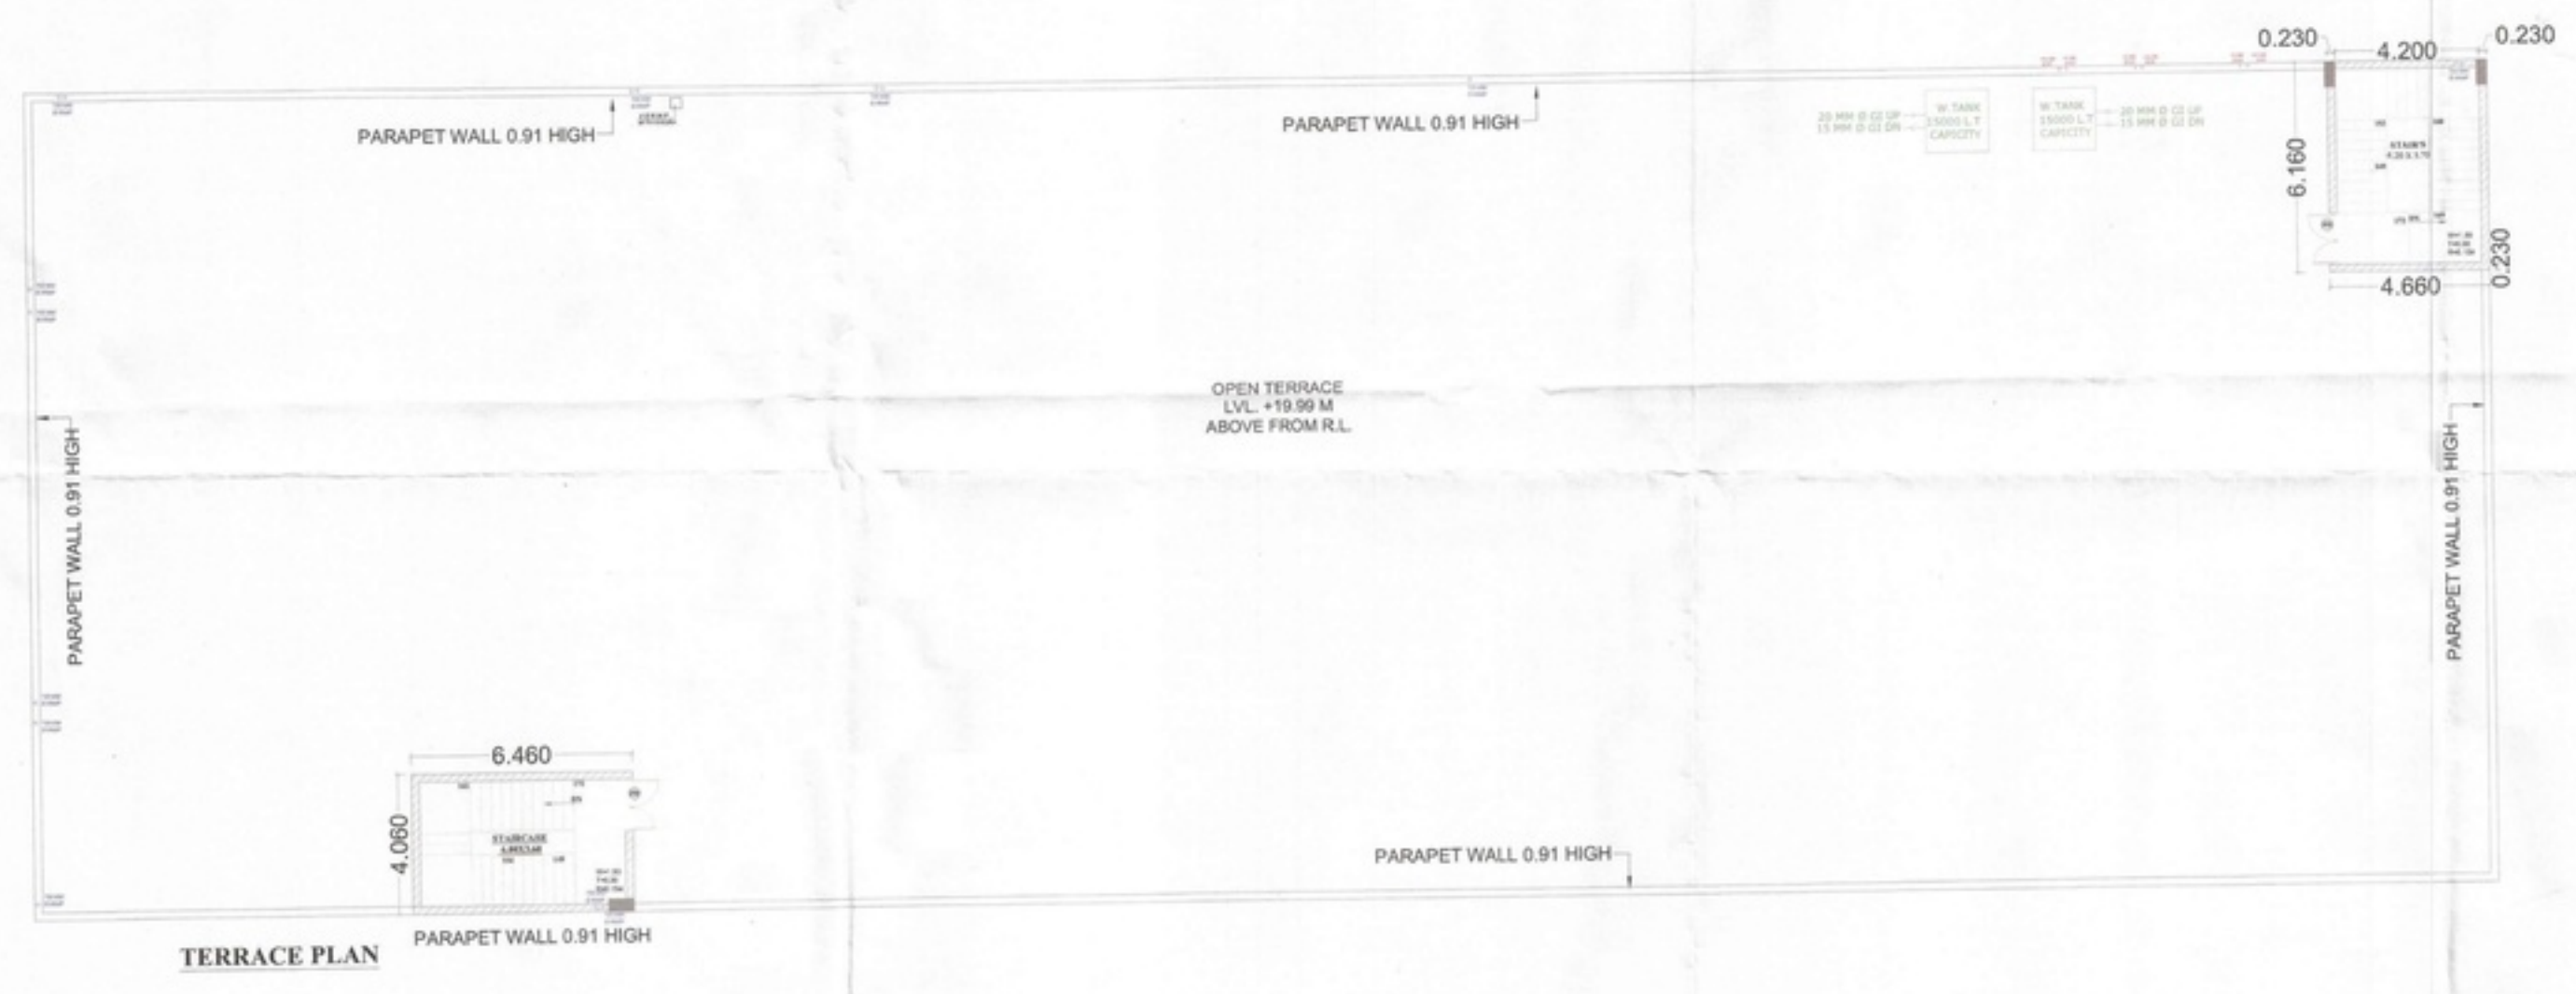

TERRACE PLAN

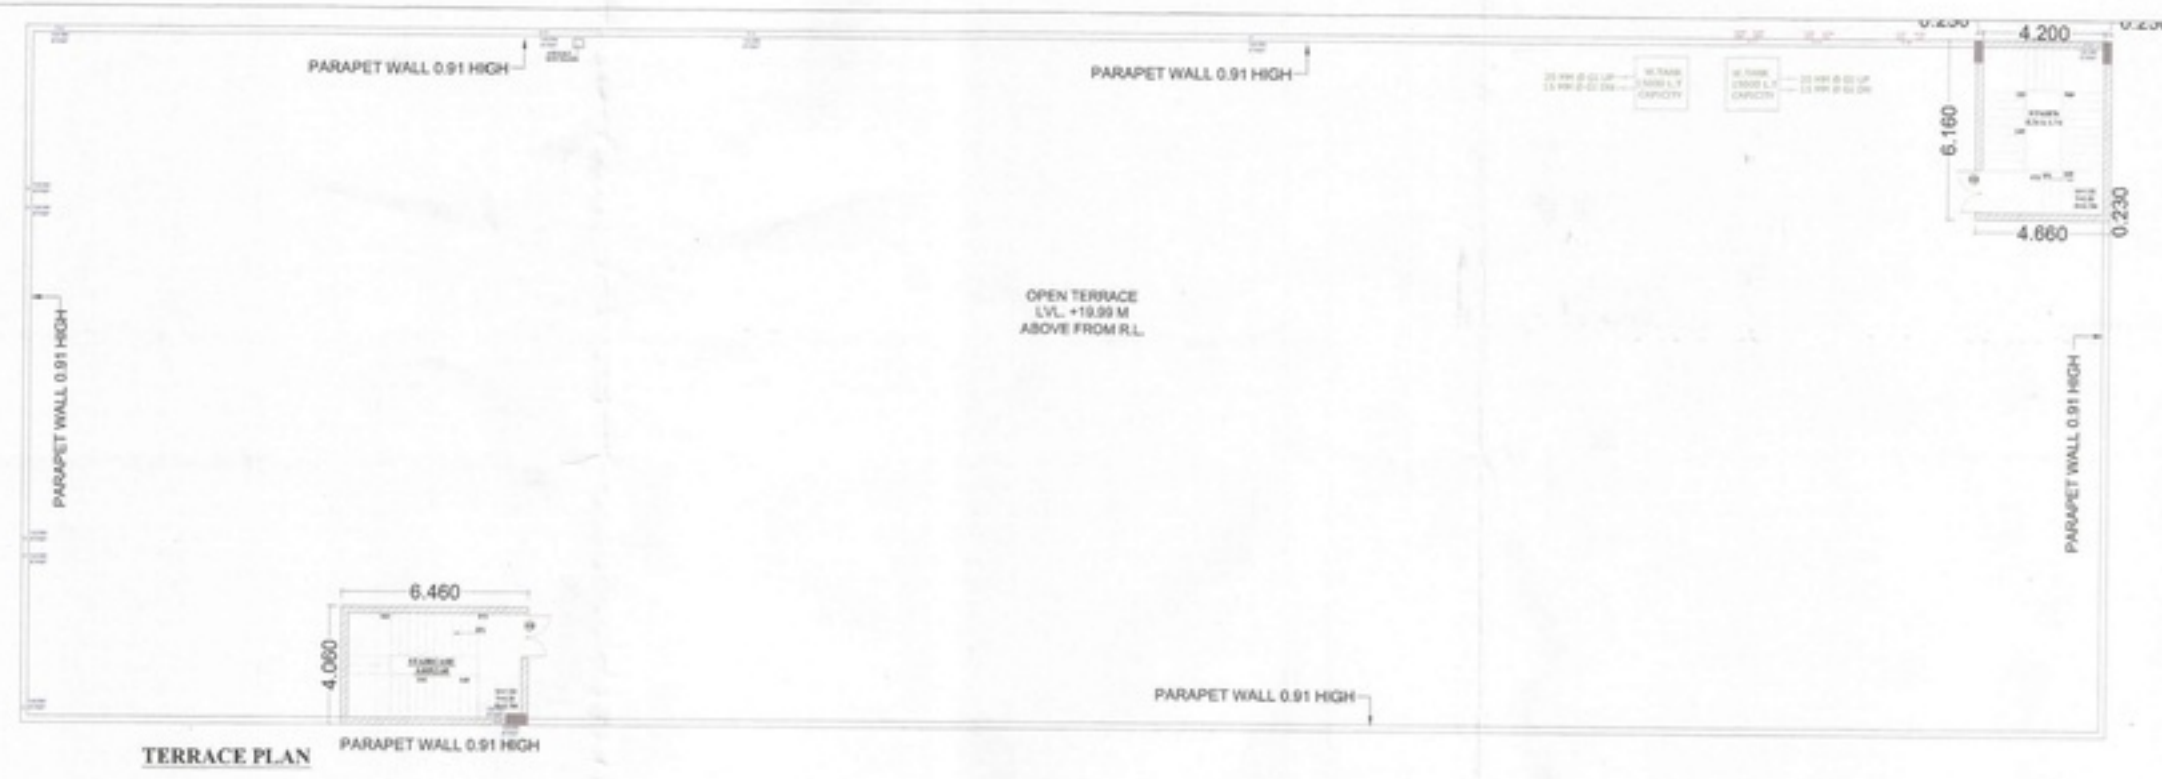

TERRACE PLAN


OWNER:-
 M/s Ceremony Homes Pvt. Ltd.
 Through it's Director Sh. Mukesh Gulati

Handwritten:
 Divisional Town Planner
 SPD, HSIOD
 PANIPAT
 dt-17/7/2023


SITE ADDRESS:-
 COMMERCIAL SITE (BLOCK-D) IN EXPORT COMPLEX,
 PANIPAT

PLOT AREA =1728.00 SQ.MT.
 PERMISSIBLE COVERED AREA ON G.F.
 =1728.00x100% = 1728.00 SQ.MT.
 PROPOSED COVERED ON BASEMENT
 =1728.00 SQMT.....(I)
 PROPOSED COVERED ON BASEMENT-2
 =1728.00 SQMT.....(II)
 PROPOSED COVERED ON GROUND FLOOR
 =1728.00 SQMT.....(III)
 PROPOSED COVERED ON FIRST FLOOR
 =1728.00 SQMT.....(IV)
 PROPOSED COVERED ON SECOND FLOOR
 =1728.00 SQMT.....(V)
 PROPOSED COVERED ON THIRD FLOOR
 =1728.00 SQMT.....(VI)
 PROPOSED COVERED ON TERRACE
 =54.9332 SQMT.....(VII)
 TOTAL FAR= III+IV+V+VI =6912 SQMT
 NON FAR=I+II+VII=3510.93SQMT
 TOTAL COVERED AREA=FAR+NON FAR
 =6912 +3510.93 =10422.93 SQMT


- NOTE:-**
- 1.GATE & BOUNDRY WALL AS PER APPROVED STANDARD DESIGN
 - 2.COMMON WALL BE SHARED WITH ADJOINING OWNER.
 - 3.SOIL & VENT PIPE SHALL NOT BE CONNECTED WITH ANY RAIN WATER PIPE
 4. PIPE SHALL BE PASSED THROUGH FLOORS
 5. CERTIFIED THAT I HAVE SURVEYED THE PLOT UNDER REF. ON AND THAT THE DIM. OF THE SIDES, ETC. OF THE PLOT STATED ON THE PLAN ARE AS MEASURED ON THE SITE AND THE AREA SP WORKED OUR IS SQUARE MT. AND TALLIES WITH THE AREA STATED IN THE DOCUMENT OF OWNERSHIP / TOWN PLANNING SCHEME RECORD.
 6. ALL DIMENSION & LEVEL ARE IN METRE.
 7. WHOLE BUILDING IS ARTIFICIALLY LIT AND MECHANICALLY VENTILATED WITH 24 HOURS POWER BACKUP.

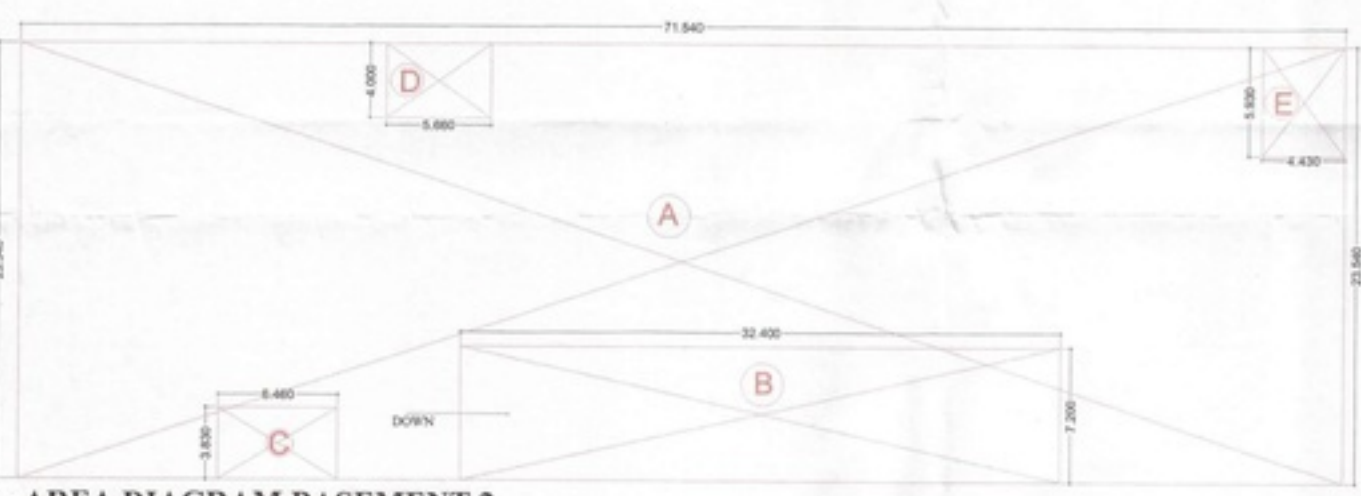

AREA DIAGRAM BASEMENT 2

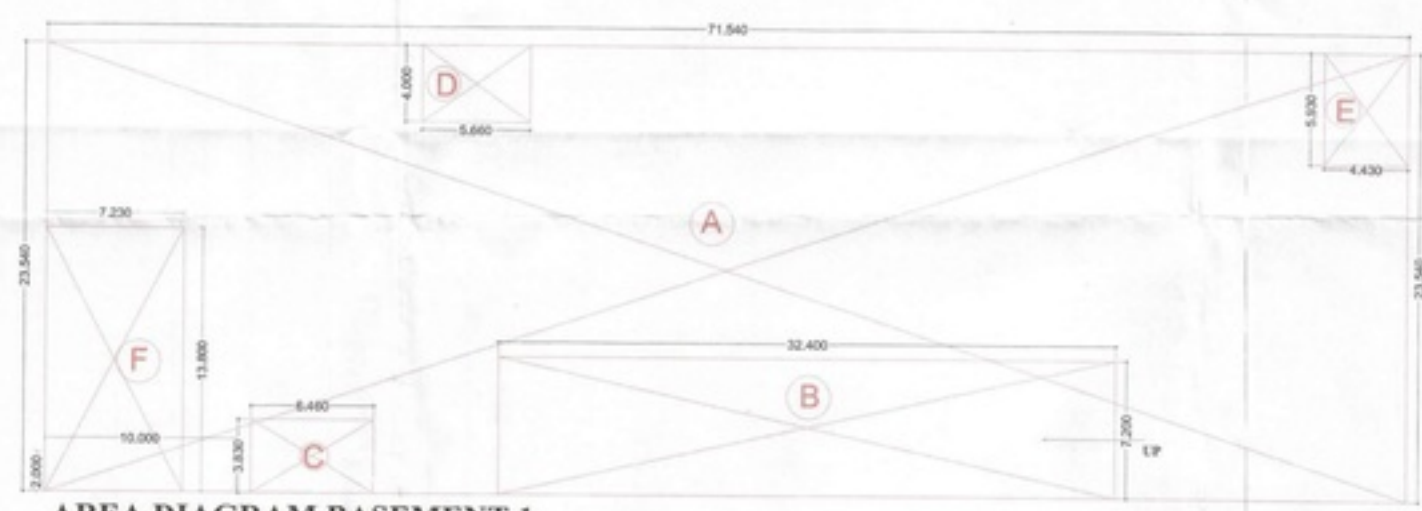

AREA DIAGRAM BASEMENT 1

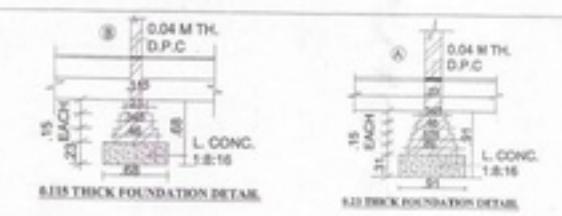

AS PER DETAIL-A 0.04 TH. TILES FINISHING 0.075 TH. C.CONC 1:8:16 0.115 MT. TH. R.C.C. SLAB WITH 2 COATS OF HOT BITU.	AS PER DETAIL-B 0.04 TH. TILES FINISHING 0.075 TH. C.CONC 1:8:16 0.115 MT. TH. R.C.C. SLAB WITH 2 COATS OF HOT BITU.
---	---

AS PER DETAIL-C 0.04 MT. TH. FLOOR FINISH 0.10 TH. C.CONC 1:8:16 0.23 MT. TH. BRICK'S BAT'S 0.22 TH. SAND FILLING	NORTH ↓
---	-------------------



SECTION ON H-G


REQUIRED CAR PARKING = 138 ECS
PARKING AREA DETAIL BASEMENT-1
 =(71.540x23.540)
 -(6.46x3.830)-(5.660x4.00)-(32.400x7.200)-(4.430x5.930)-(7.23x13.8)
 =1277.326SQM.

PARKING AREA DETAIL BASEMENT
 =(71.540x23.540)
 -(6.46x3.830)-(5.660x4.00)-(32.400x7.200)-(4.430x5.930)
 =1377.1SQM.

SURFACE PARKING AREA DETAIL
 =(64.77x14.20)=919.73SQM.

ECS FOR SURFACE PARKING=919.73/23
 =39.9 ECS, SAY 40 CARS.
ECS FOR BASEMENT1 =
 1277.326=39.8X2(STACK PARKING) ECS
 =79.6 ECS SAY 80 CARS.
ECS FOR BASEMENT 2=1377.1/32=43.03ECS
 SAY 40 CARS.

TOTAL ECS PARKING IN BUILDING
 = 40+80+43=163CARS.

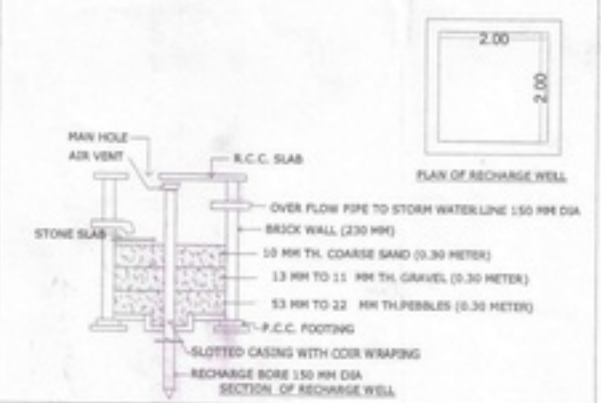

Ceremony Homes Pvt. Ltd.
 Director

SIG. OF OWNER SIG. OF ARCHITECT