

WATER TANK TOP
LVL.+53600

MACHINE ROOM
LVL.+49900

MUMTY TOP
LVL.+47450

TERRACE
LVL.+44600

14TH FLOOR
LVL.+41650

13TH FLOOR
LVL.+38700

12TH FLOOR
LVL.+35750

11TH FLOOR
LVL.+32800

10TH FLOOR
LVL.+29850

9TH FLOOR
LVL.+26900

8TH FLOOR
LVL.+23950

7TH FLOOR
LVL.+21000

6TH FLOOR
LVL.+18050

5TH FLOOR
LVL.+15100

4TH FLOOR
LVL.+12150


3RD FLOOR
LVL.+9200

2ND FLOOR
LVL.+6250

1ST FLOOR
LVL.+3300

STILT
LVL.+450


ROAD LVL.+000

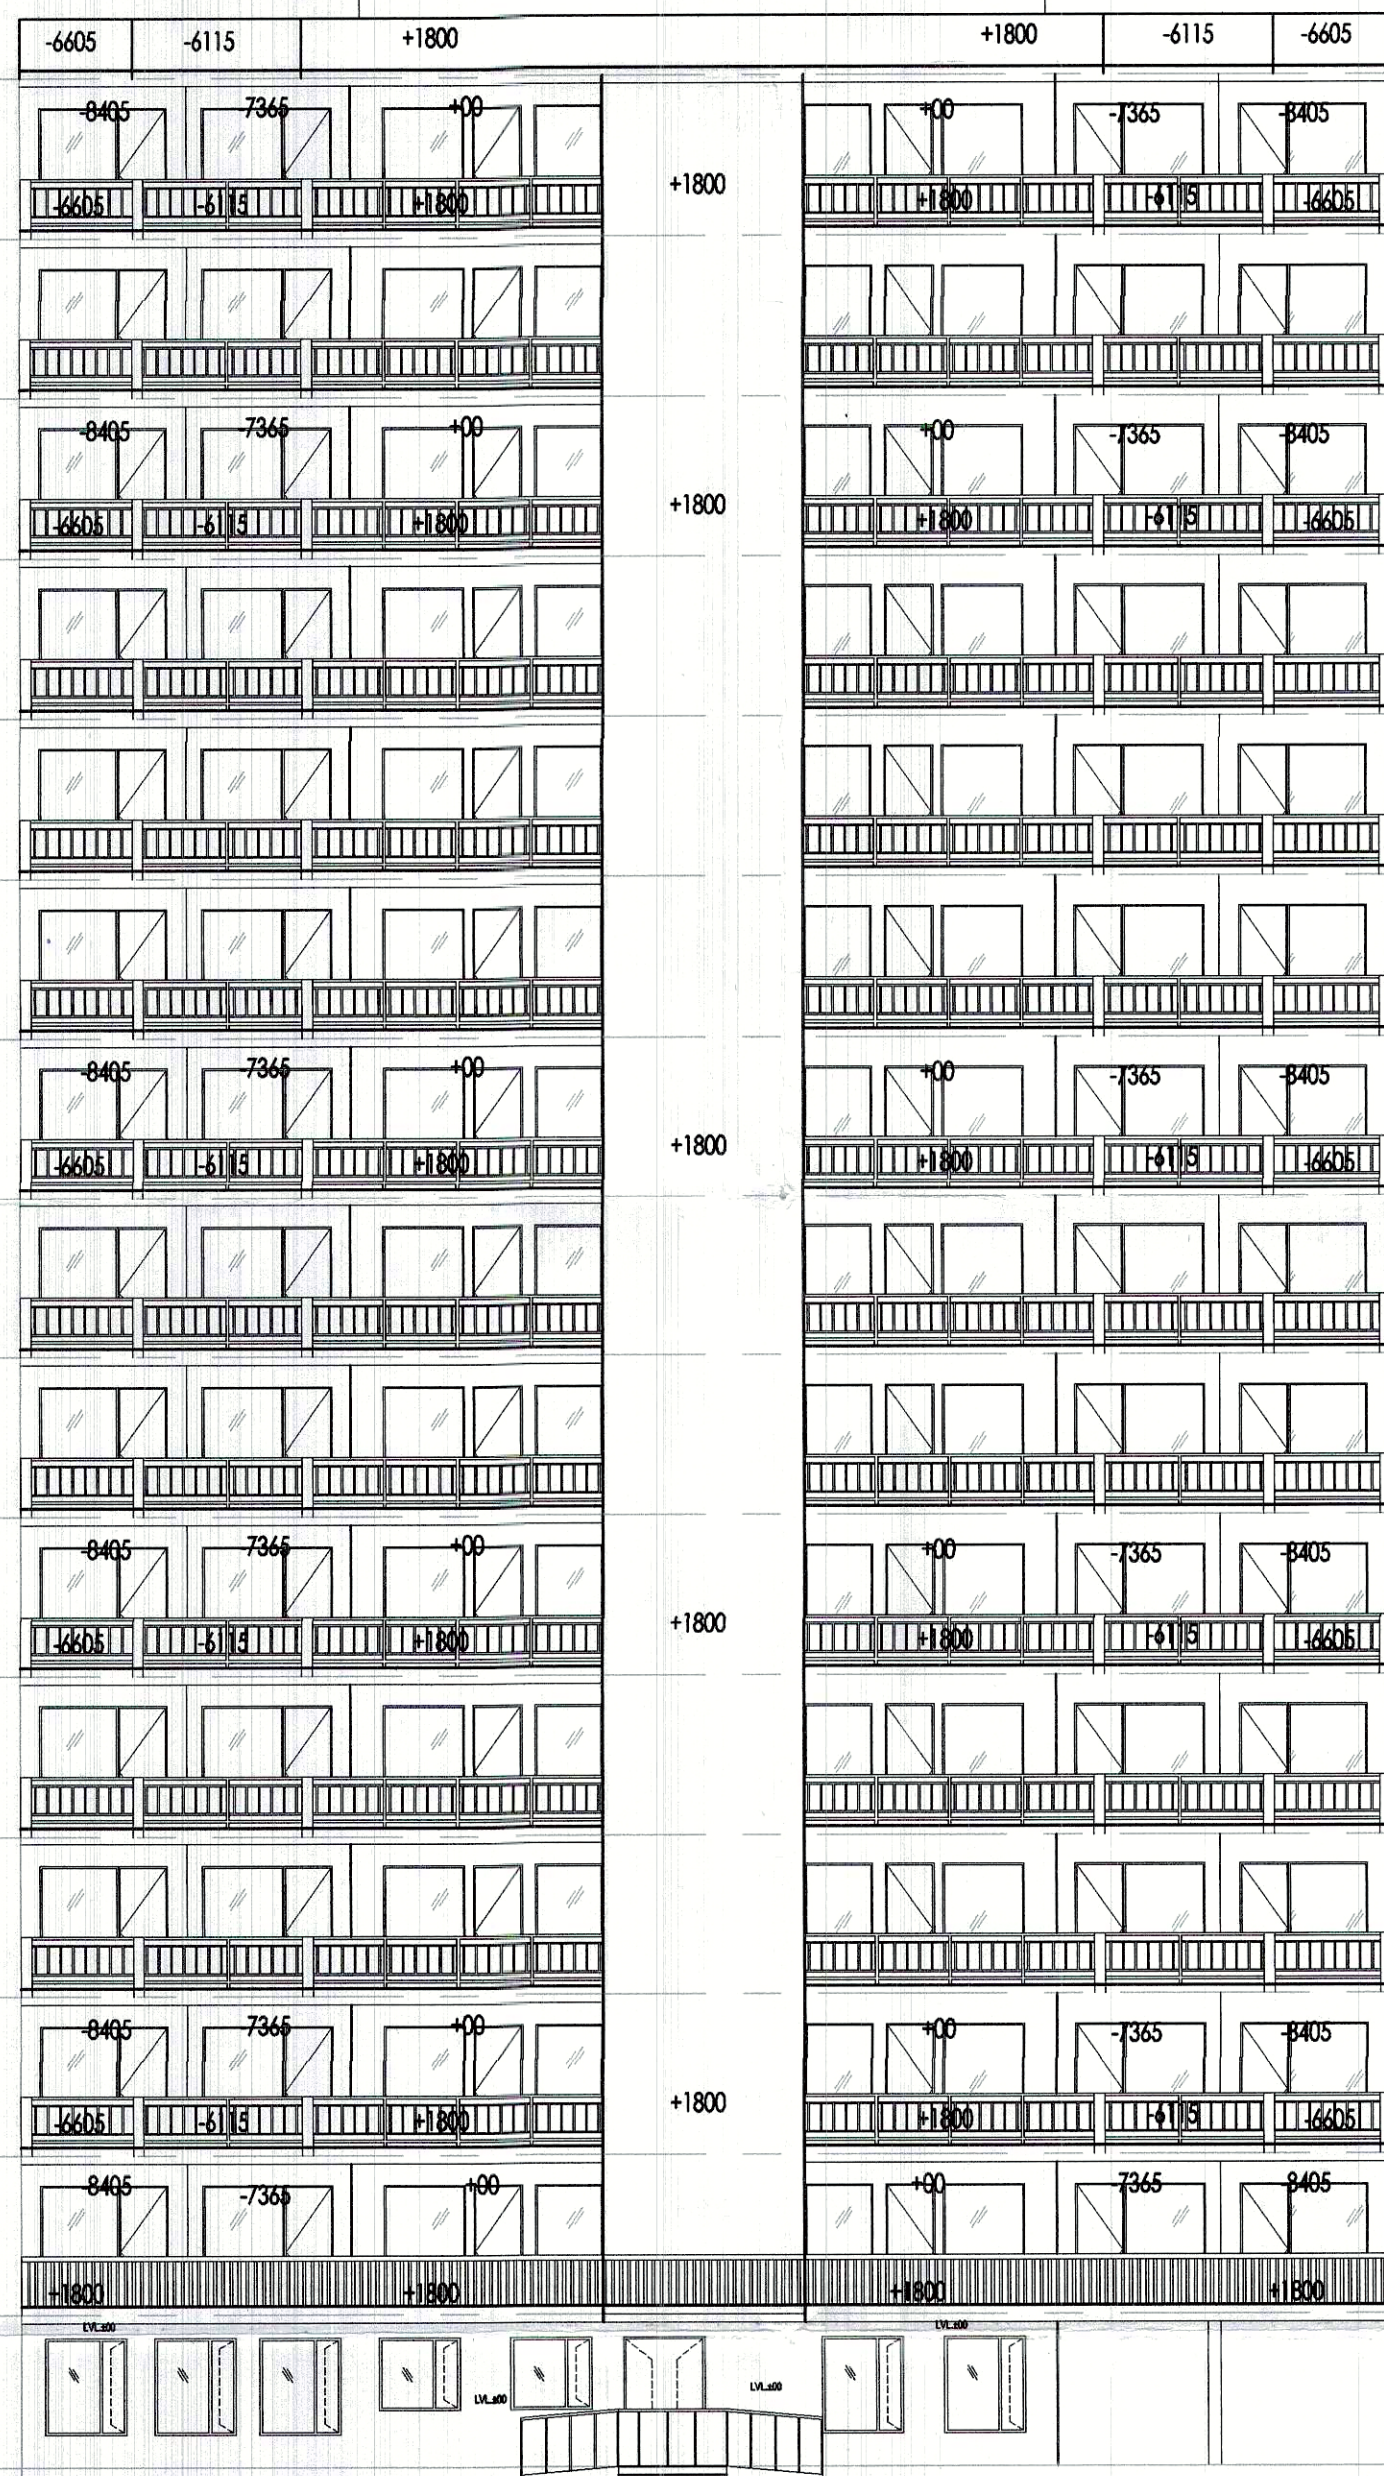

ELEVATION -1



ELEVATION -3

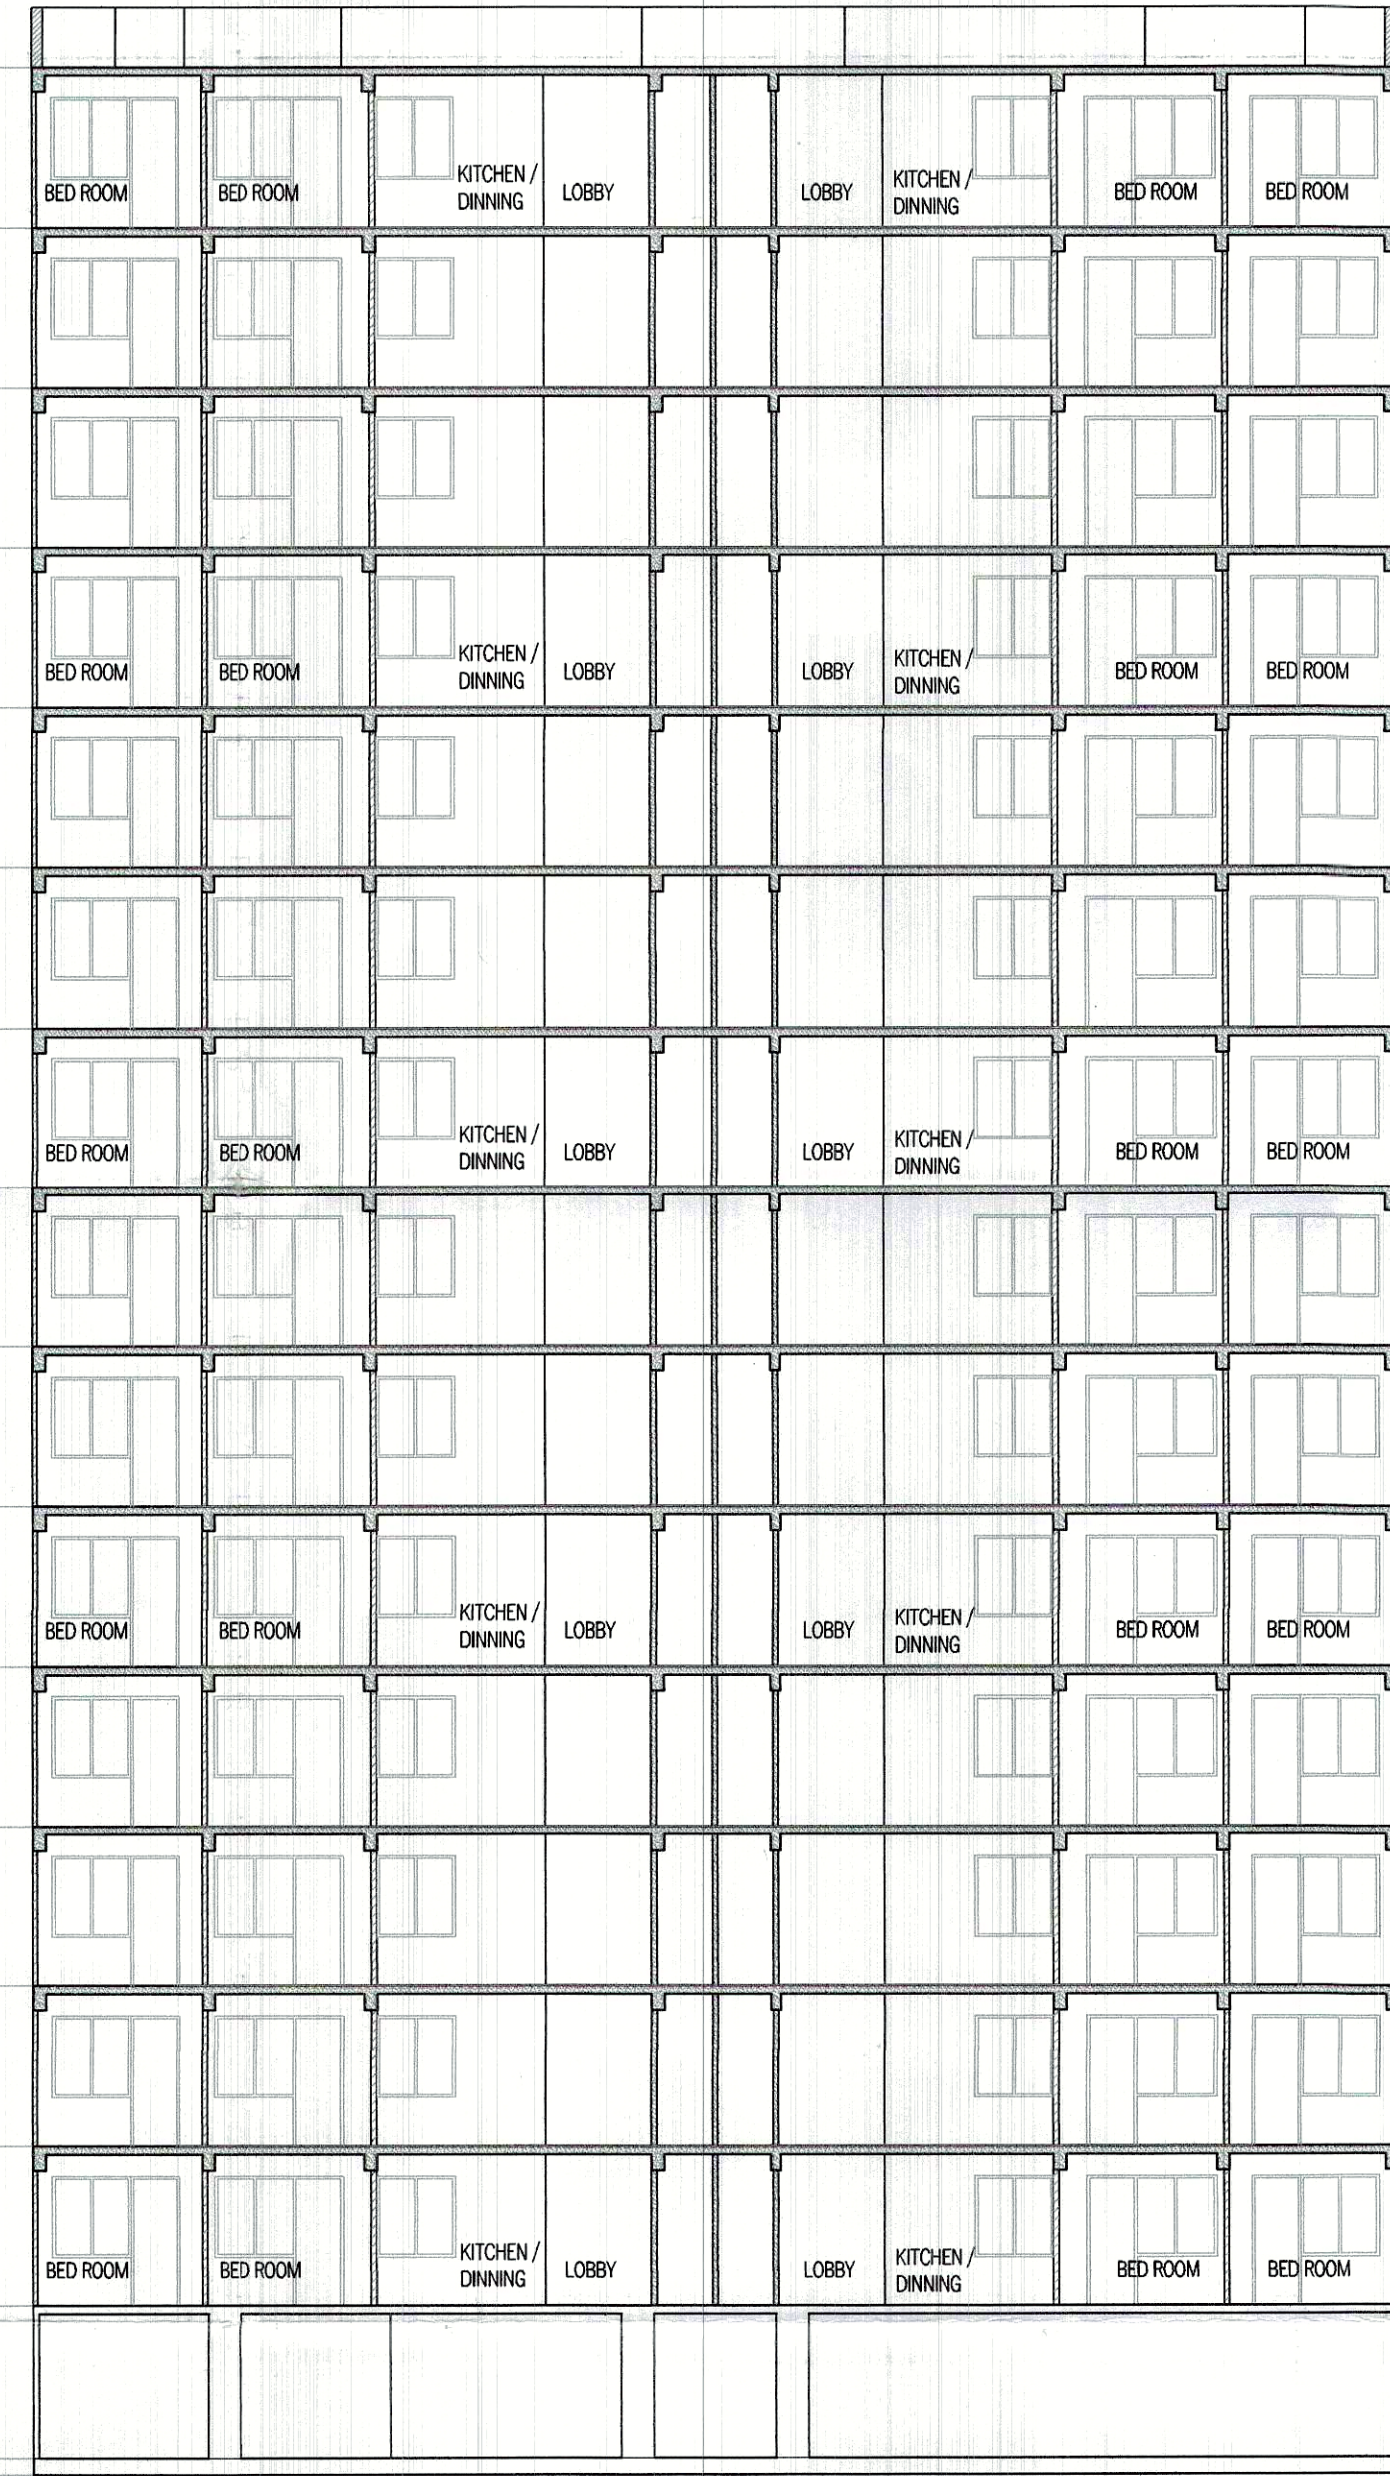

SECTION Y-Y'

A.T.P. (HQ) S.T.P. (HQ) S.T.P. (G) S.T.P. (H)
Member Member Secretary Member Chairman
B.P.A.C. B.P.A.C. B.P.A.C. B.P.A.C.

Hind Singh
Architect (HQ)

A.T.P. (HQ)

Rajesh Dutt
JD (HQ)

SANCTIONED
TO BE READ WITH THIS OFFICE
MEMO NO.: 21997
DATED: 07/07/23

SD. **PA.** **A.T.P.**

SD. **PA.** **A.T.P.**

NOTES:-
1. ALL DIMENSIONS IN MM.
2. ALL INTERNAL WALLS ARE 100MM BLOCK WORK AND EXTERNAL WALLS ARE 150MM THICK RCC WALL.
3. LIFT SHALL BE WITH 100% POWER BACKUP.

PROJECT:-
PROPOSED BUILDING PLAN FOR AFFORDABLE GROUP HOUSING COLONY OVER AN AREA MEASURING 4.25 ACRES (LICENSE NO. 32 OF 2023 DATED 14/02/2023) IN SECTOR-99A, GURUGRAM BEING DEVELOPED BY SH. JAGDISH CHANDER S/O RAM SWAROOP IN COLLABORATION WITH DISHTA INFRA PVT. LTD.

ARCHITECT:-
VIKAS AHLAWAT ARCHITECTS
ARCHITECTURE, INTERIORS, PLANNING

Unit No. 303 Minex Time Center, Sunshy Sector - 54 Golf Course Road, Gurgaon
O - 0124-4284293 M - 95899158486 Mail - ar.vikas.ahlawat@gmail.com

OWNERS SIGNATURE:-
For DISHTA INFRA PVT. LTD.
Jagdish Chander

ARCHITECT SIGNATURE:-
Vikas Ahlawat

DRAWING TITLE:
TOWER A
ELEVATIONS & SECTIONS

DATE:- FEB-2023
SCALE:- 1:80 (A1)

SHEET NO.
T-A-04