





ELEVATION-4

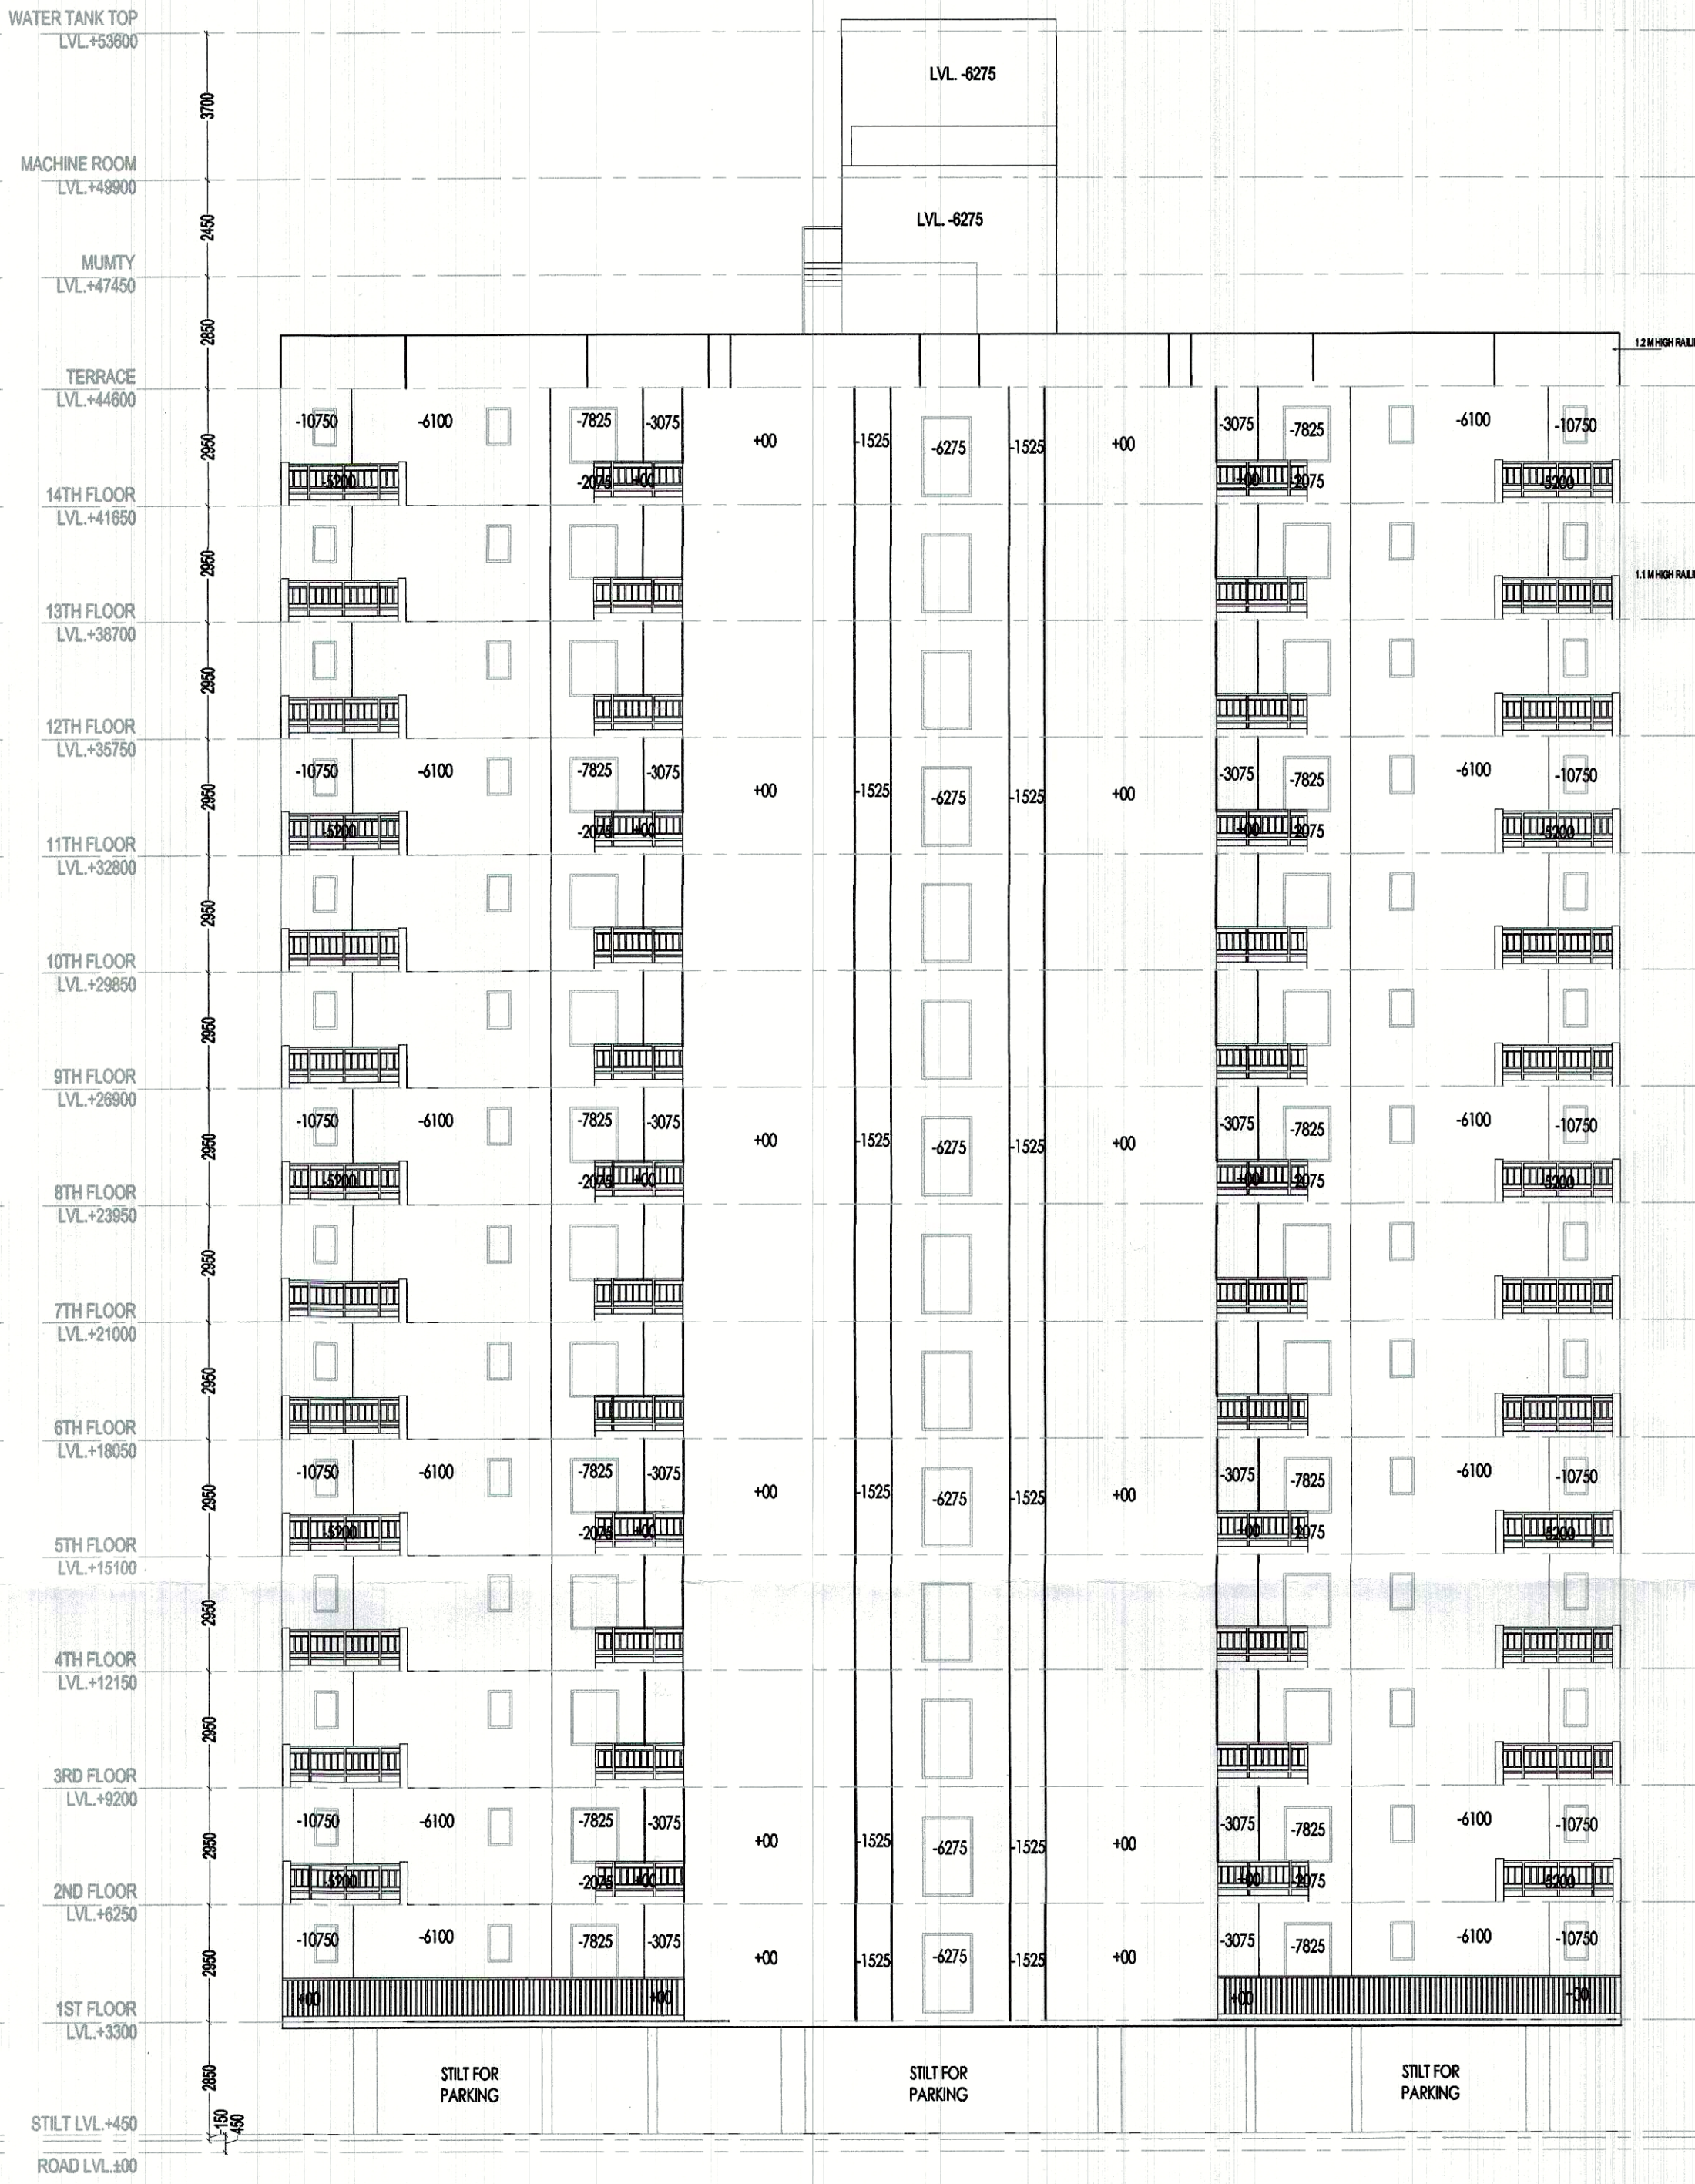

ELEVATION-2

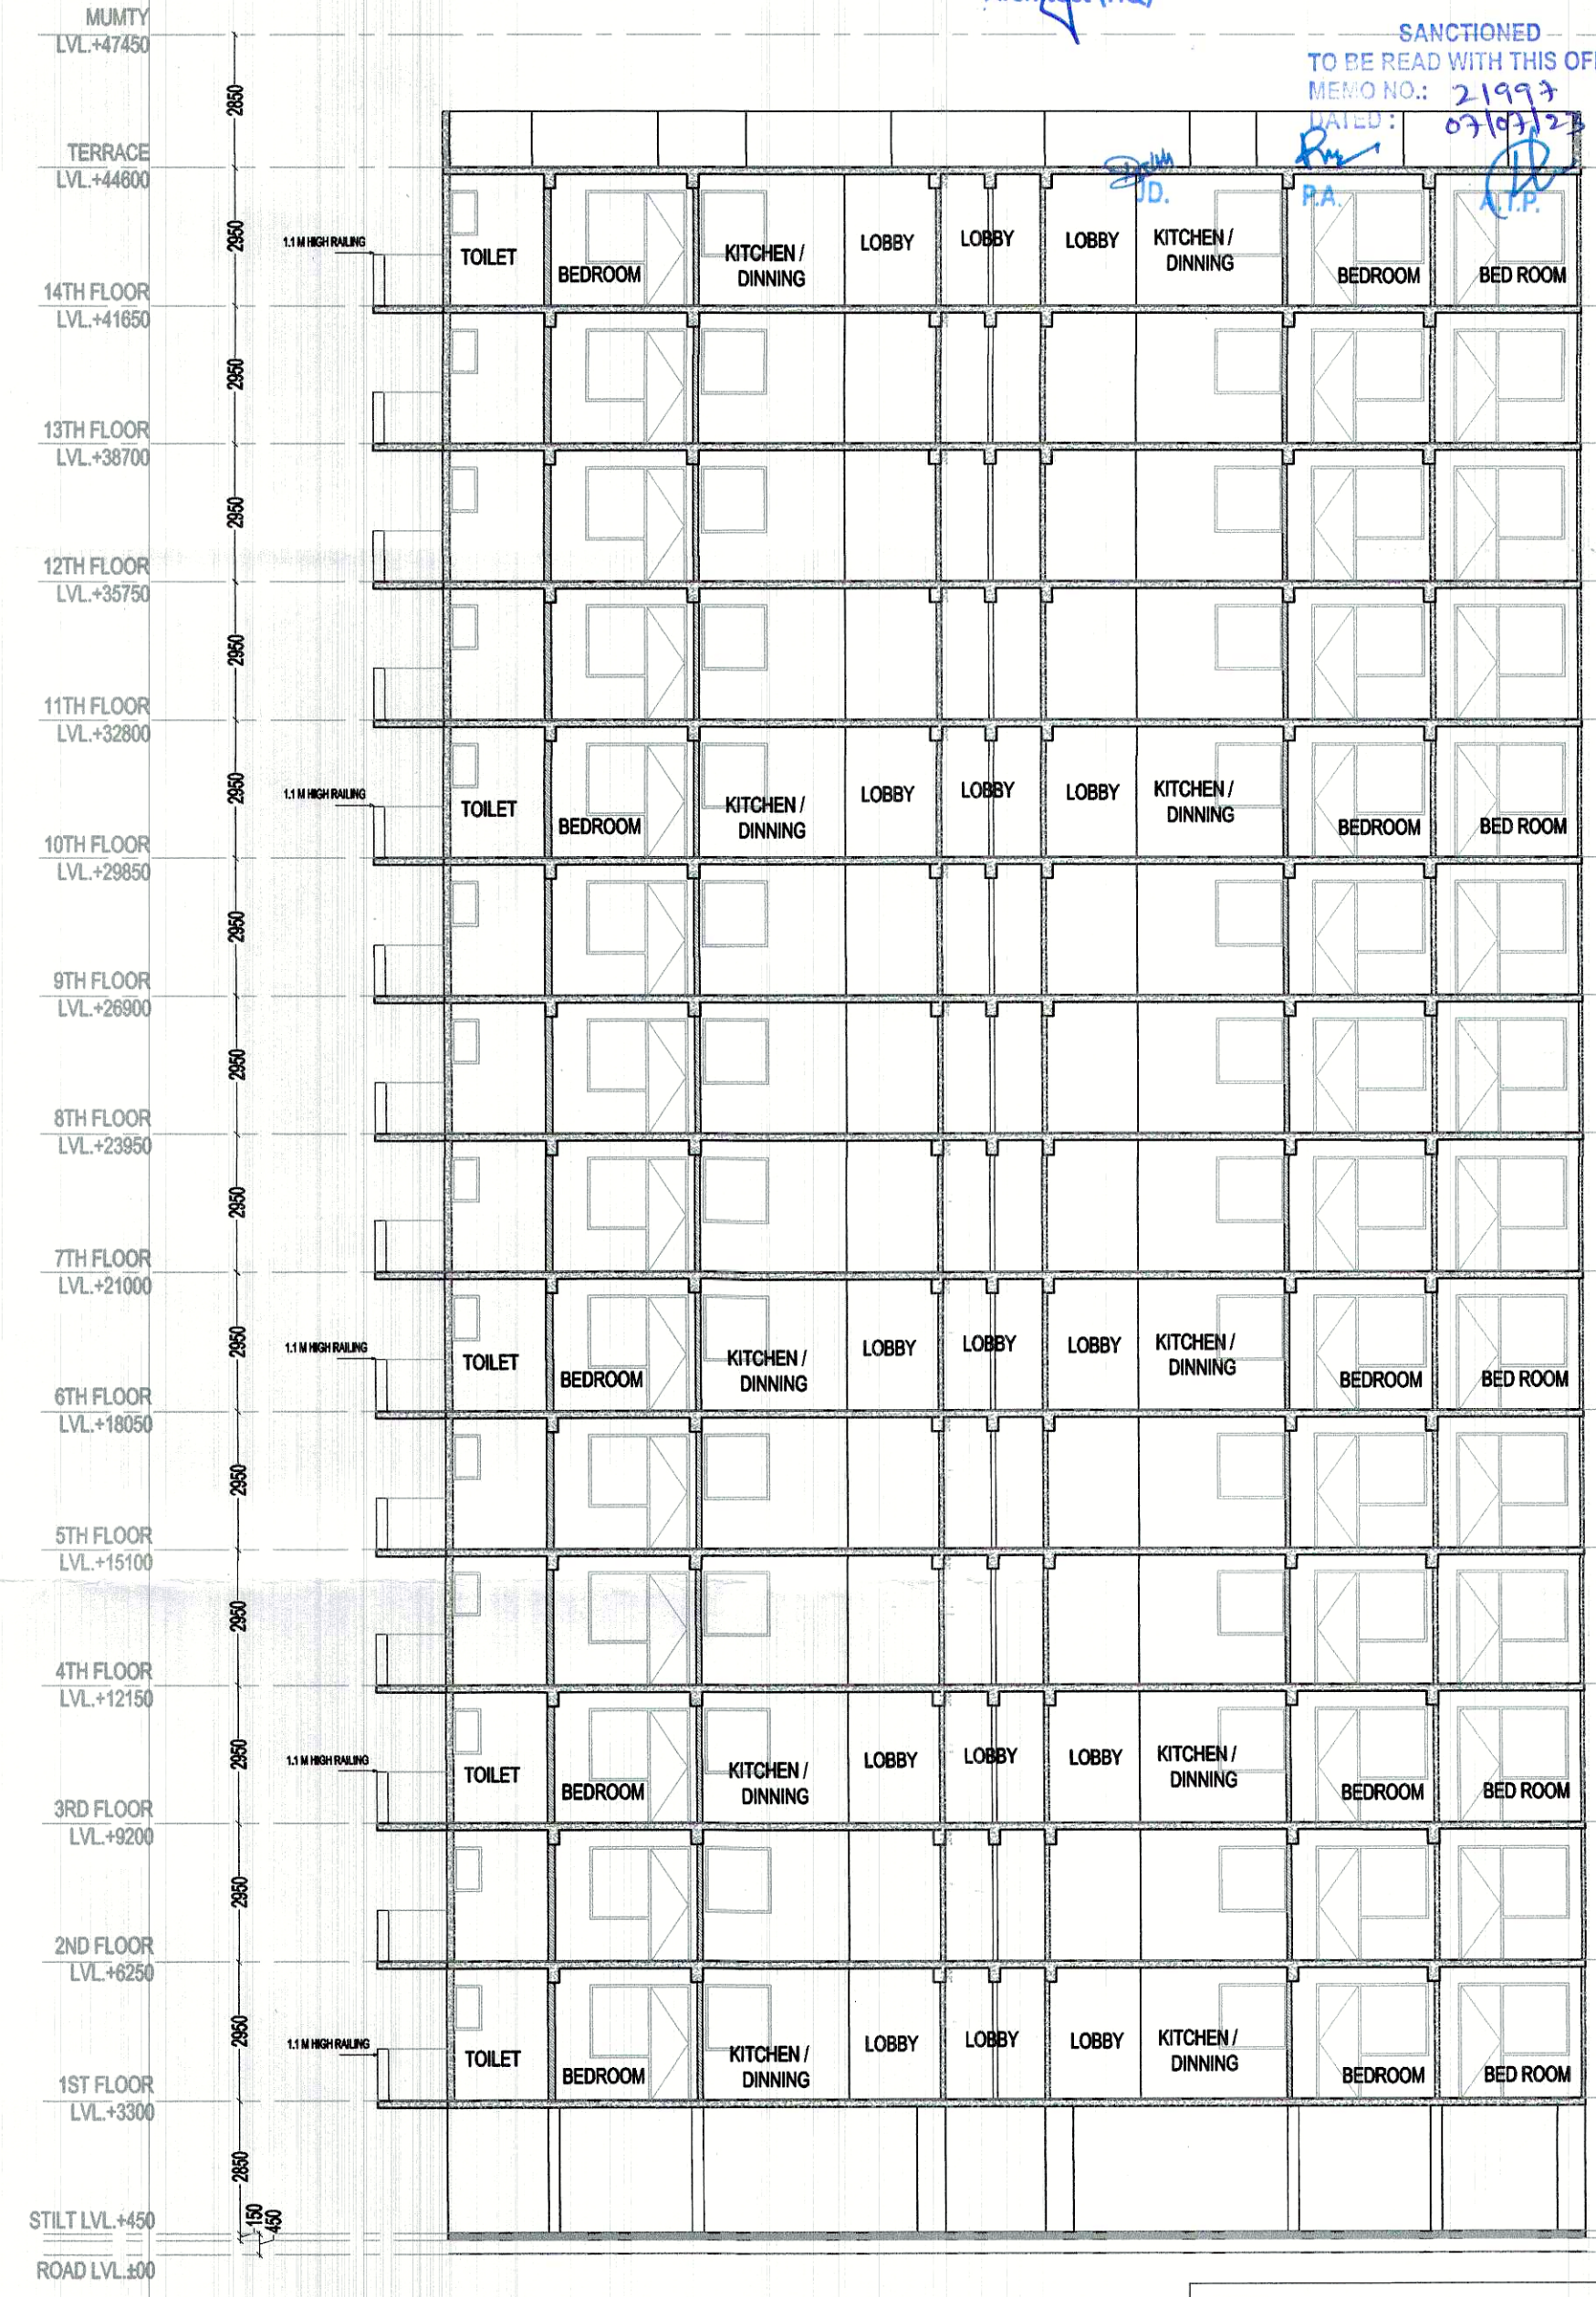

SECTION Y-Y'

- NOTES:
- ALL DIMENSIONS IN MM.
 - ALL INTERNAL WALLS ARE 100MM BLOCK WORK AND EXTERNAL WALLS ARE 150MM THICK RCC WALL.
 - LIFT SHALL BE WITH 100% POWER BACKUP.

PROJECT:
PROPOSED BUILDING PLAN FOR AFFORDABLE GROUP HOUSING COLONY OVER AN AREA MEASURING 4.25 ACRES (LICENSE NO. 32 OF 2023 DATED 14/02/2023) IN SECTOR-99A, GURUGRAM BEING DEVELOPED BY SH. JAGDISH CHANDER S/O RAM SWAROOP IN COLLABORATION WITH DISHITA INFRA PVT LTD.

ARCHITECT:-
VIKAS AHLAWAT ARCHITECTS
ARCHITECTURE, INTERIORS, PLANNING

Unit No 303 Nriex Time Center, Suncity Sector - 54 Golf Course Road, Gurugram
O :- 0124-4284283 M :- 0-9899158486 Mail :- ar.vikas.ahlawat@gmail.com

OWNERS SIGNATURE:-
ARCHITECT SIGNATURE:-

For DISHITA INFRA PVT. LTD.
Authorized Signatory
Ar. VIKAS AHLAWAT
CA/2013/55923

DRAWING TITLE:
TOWER B
ELEVATIONS & SECTIONS

DATE:- FEB-2023
SCALE:- 1:80 (A1)
SHEET NO.
T-B-04