




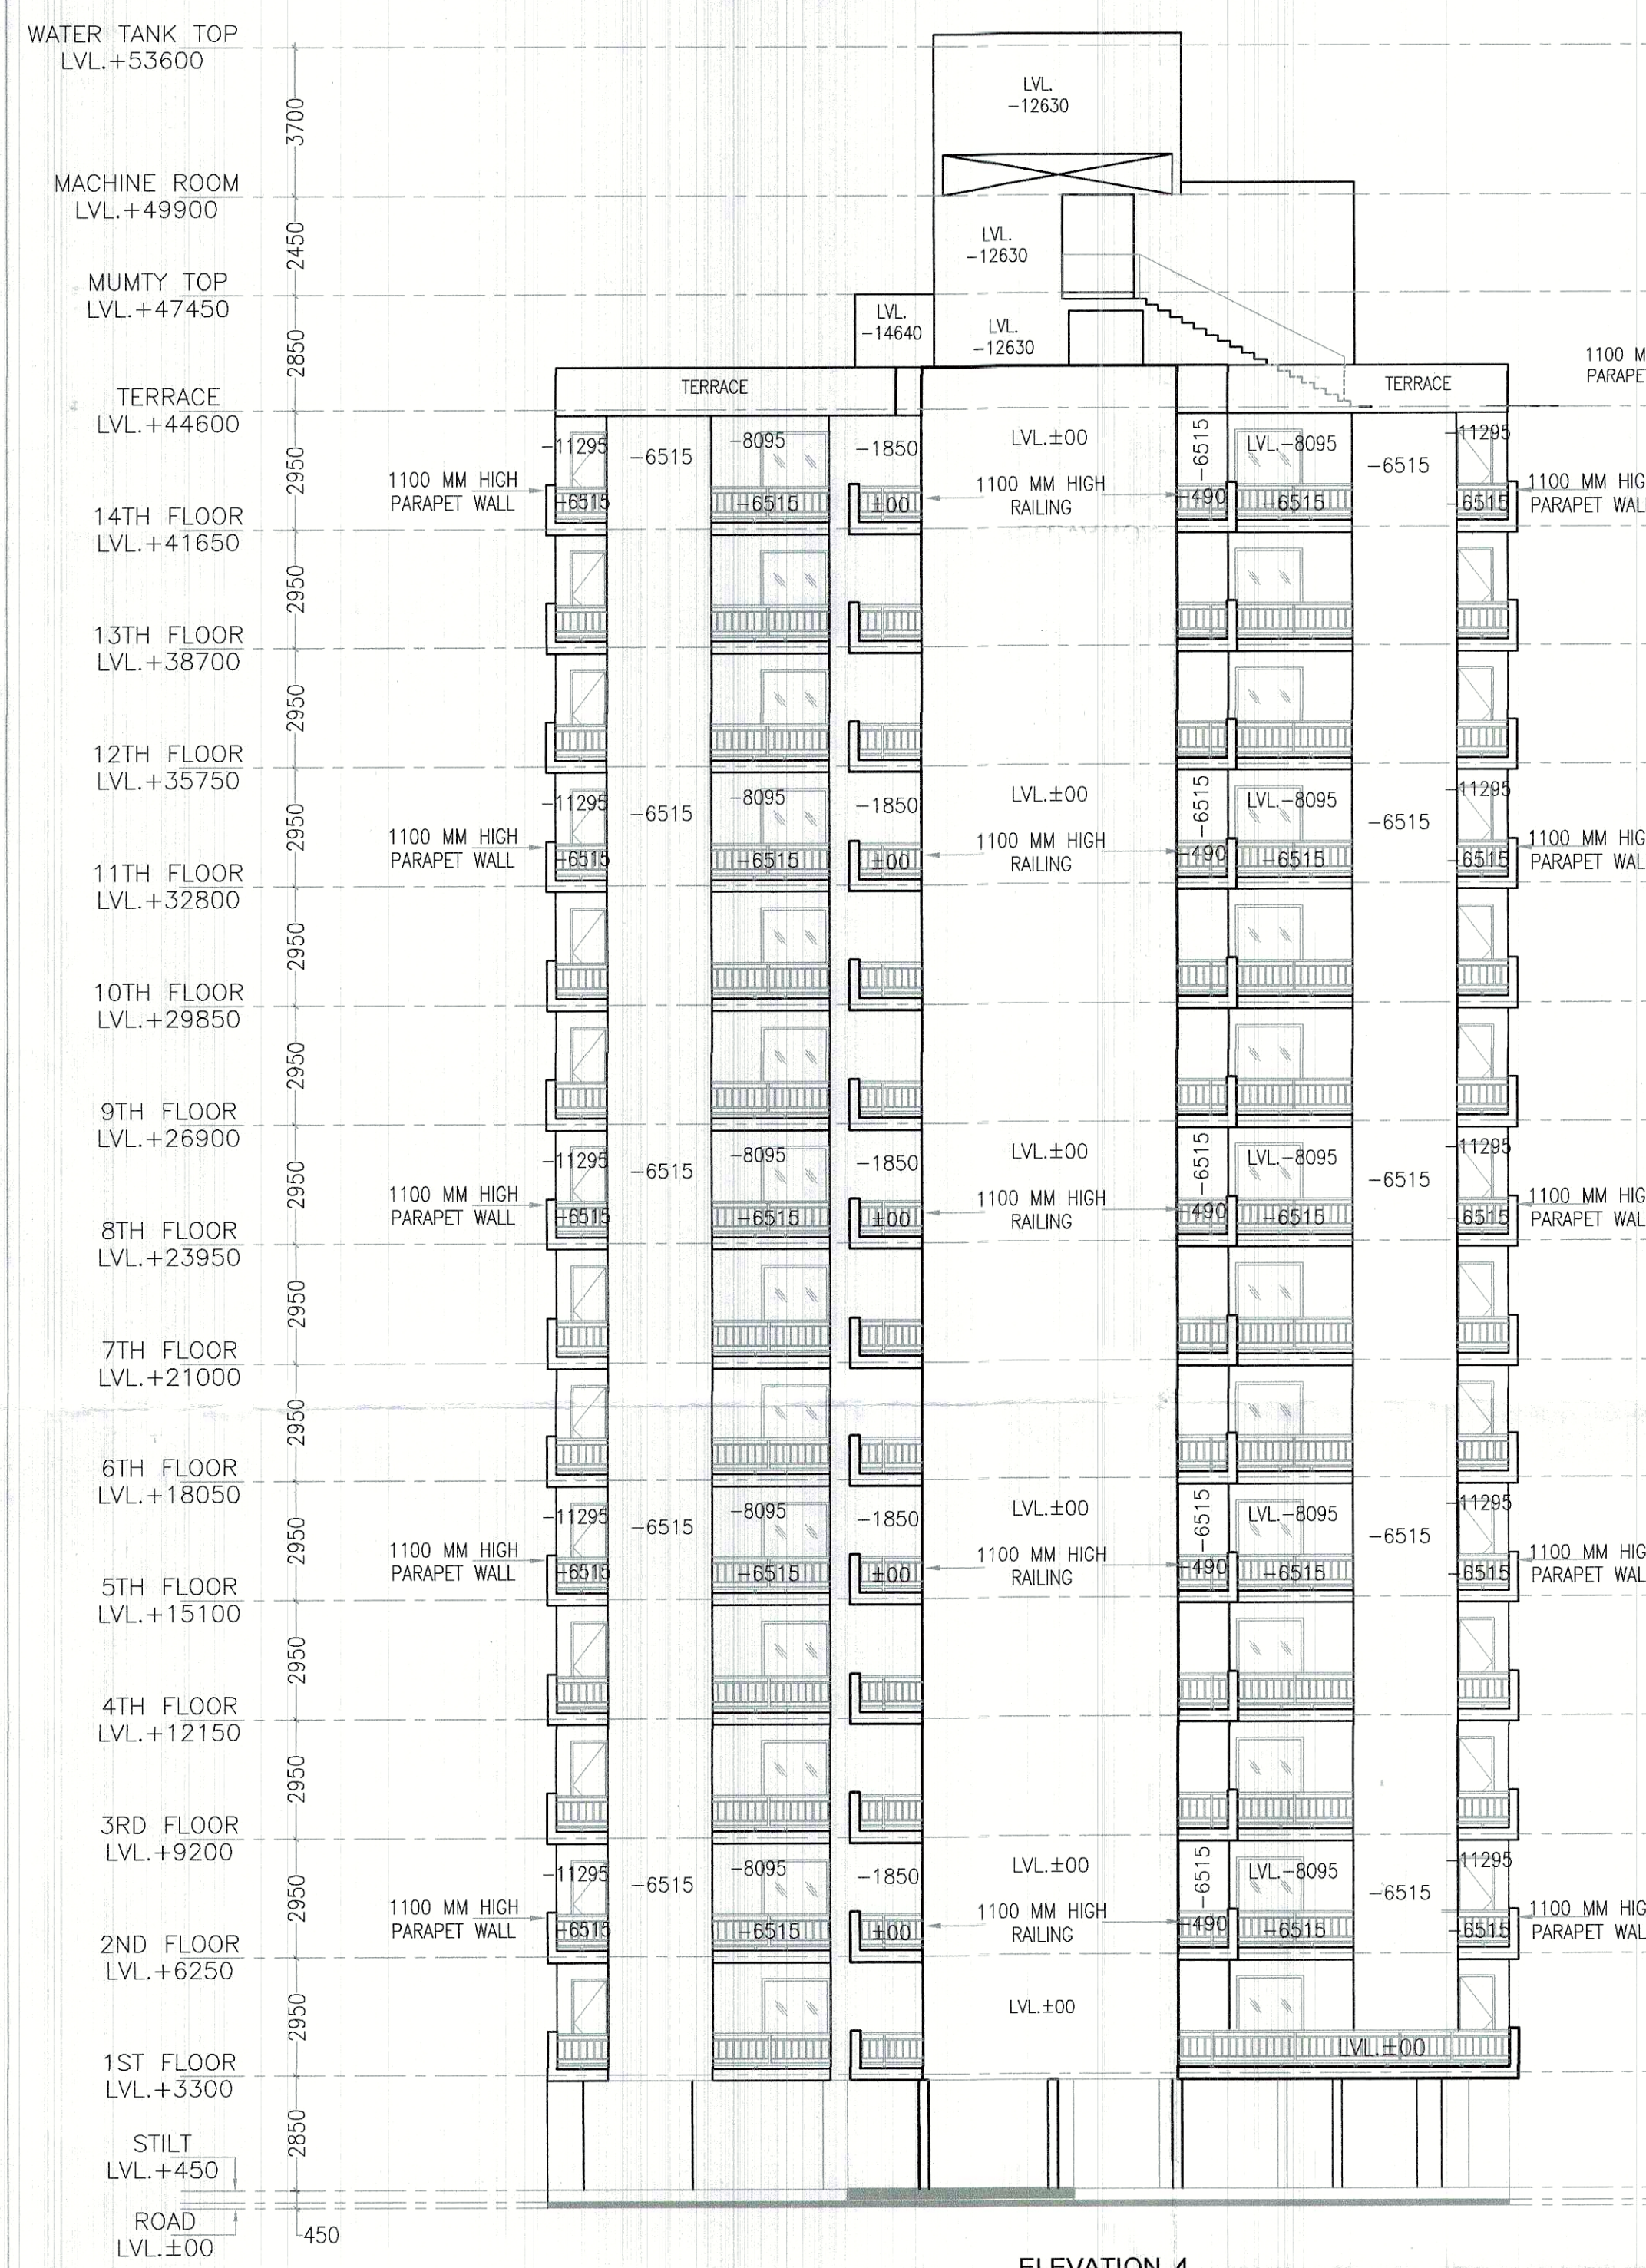

ELEVATION- 4

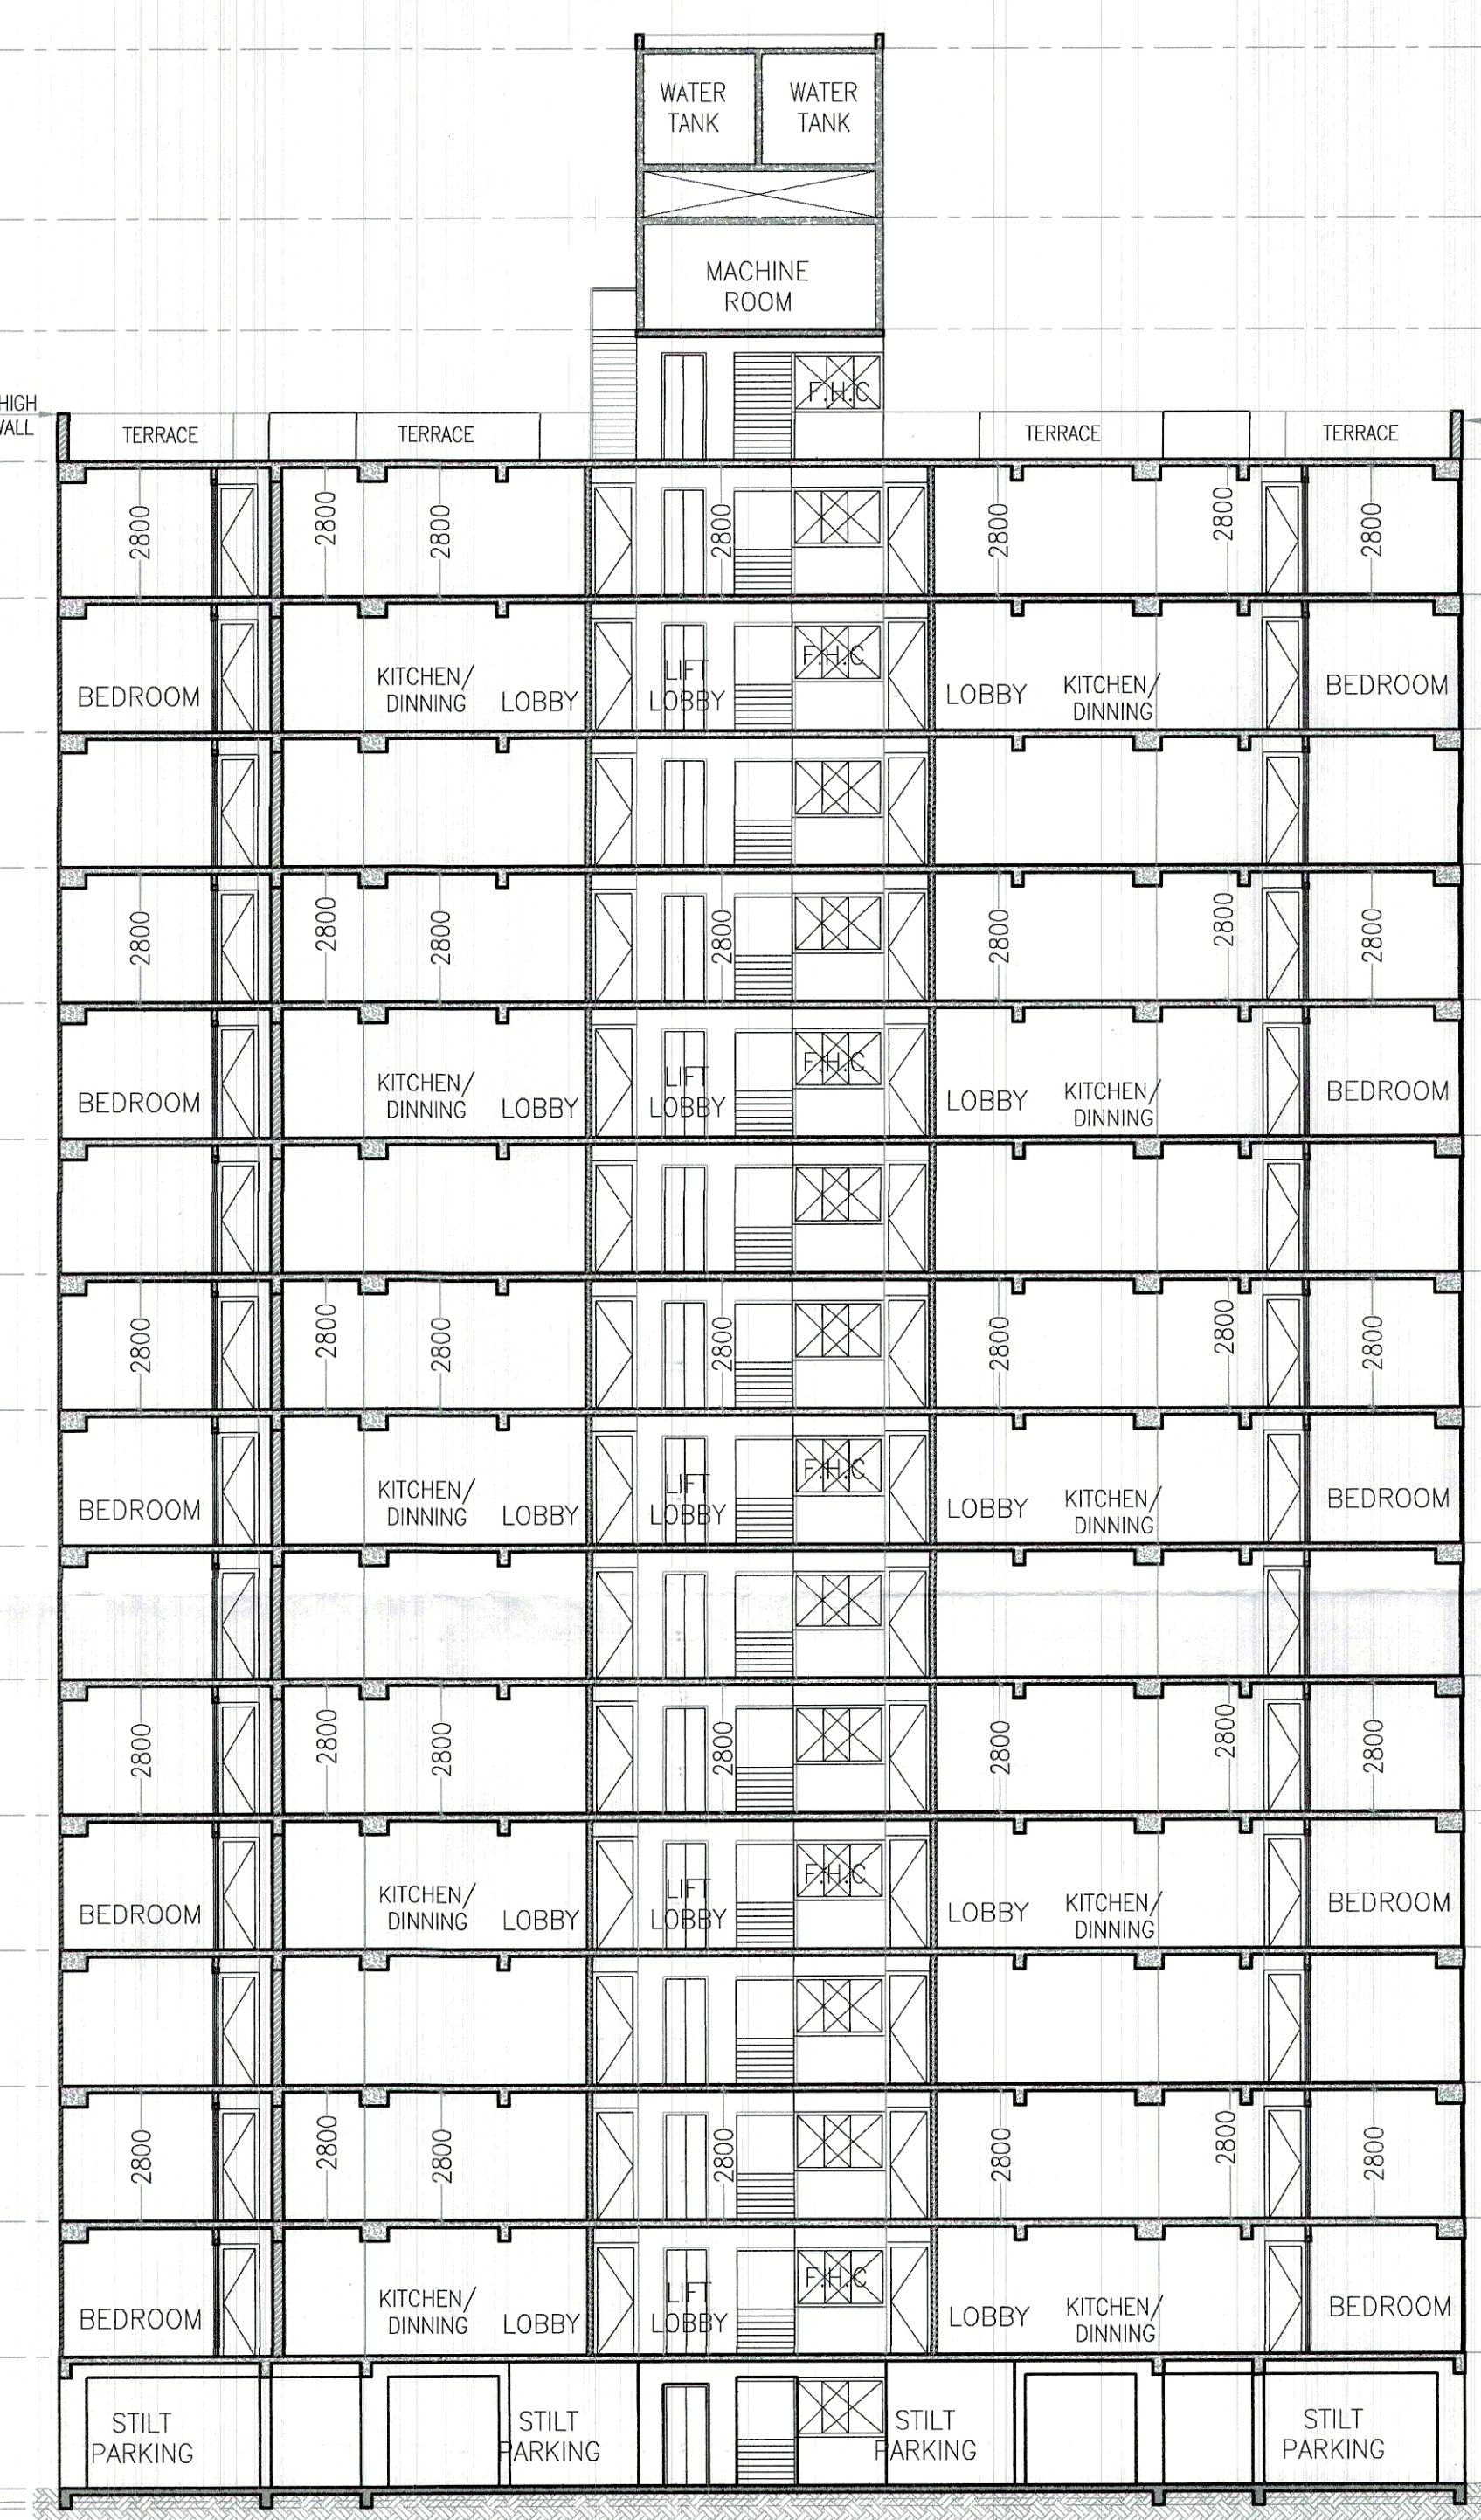

SECTION Y-Y'

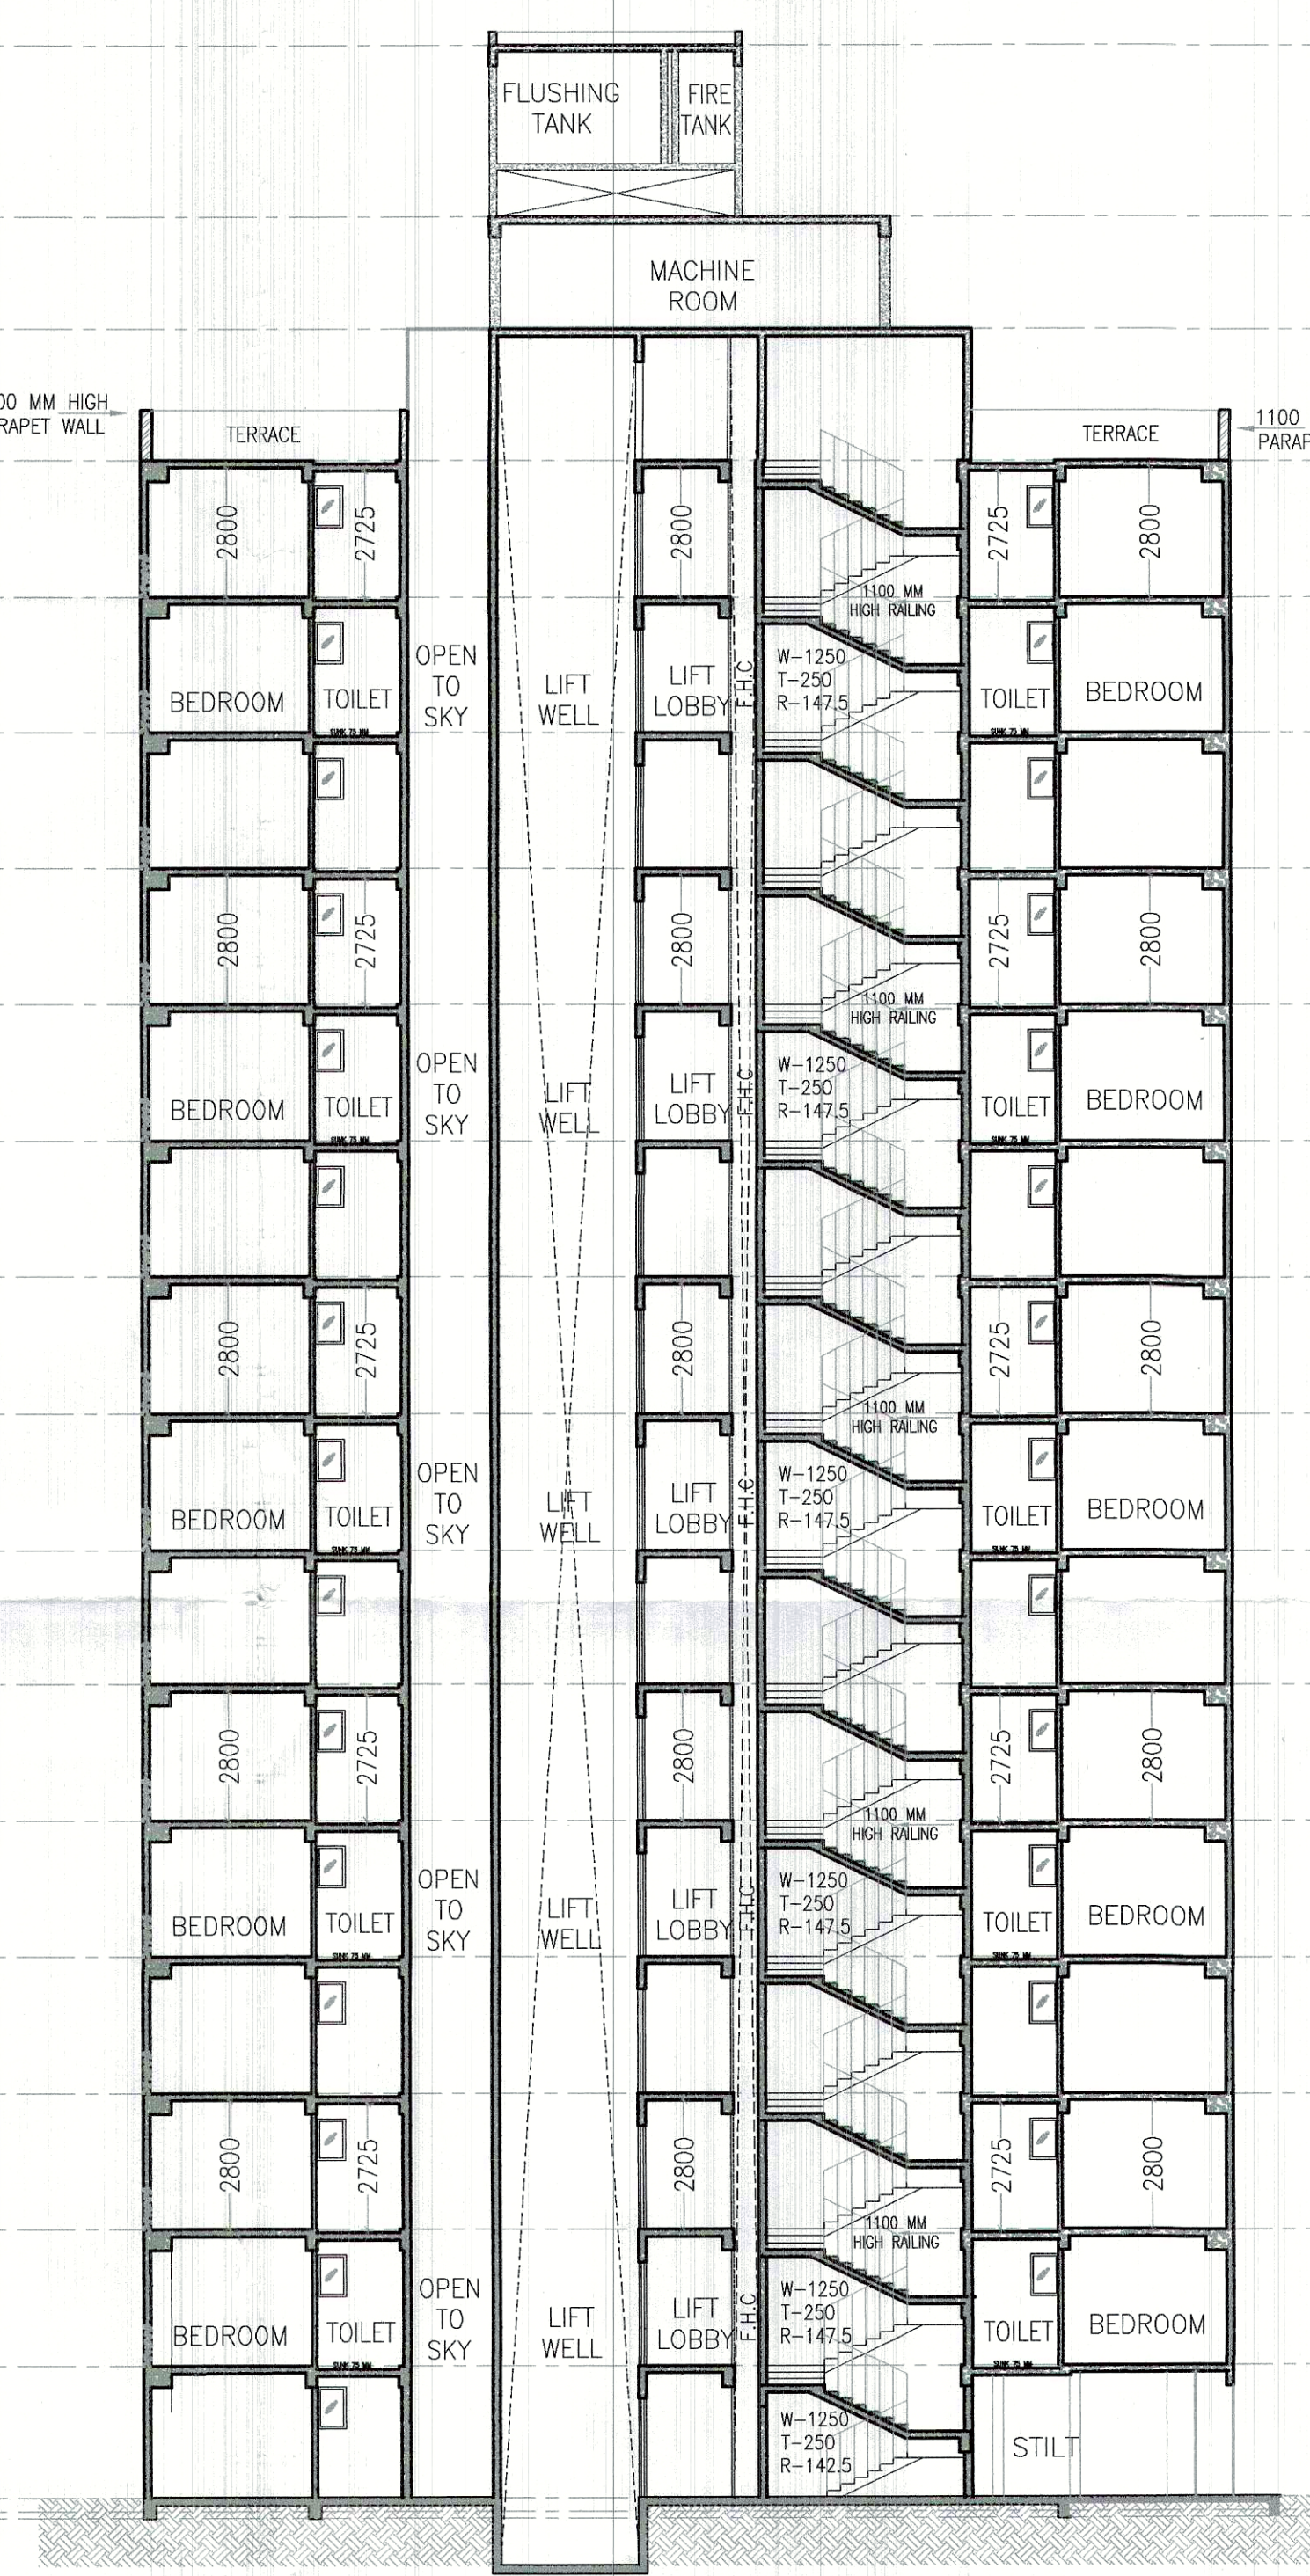

SECTION X-X'

DOOR	WINDOW	SCHEDULE
NAME	WIDTH	HEIGHT
DW1	2475	2450
DW2	1000	2450
DW3	1575	2450
DW4	1410	2450
DW5	1050	2150
DW6	910	2150
DW7	750	2150
DW8	250	1400
DW9	600	2450

NOTES:

- ALL DIMENSIONS IN MM.
- AN INTERNAL WALLS ARE 100MM BLOCK WORK AND EXTERNAL WALLS ARE 150MM THICK RCC WALL.
- LIFT SHALL BE WITH 100% POWER BACKUP.

PROPOSED BUILDING PLAN FOR AFFORDABLE GROUP HOUSING COLONY OVER AN AREA MEASURING 4.25 ACRES (LICENSE NO. 32 OF 2023 DATED 14/02/2023) IN SECTOR-99A, GURUGRAM BEING DEVELOPED BY SH. JAGDISH CHANDER S/O RAM SWAROOP IN COLLABORATION WITH DISHTA INFRA PVT. LTD.

ARCHITECT:

VIKAS AHLAWAT ARCHITECTS

ARCHITECTURE, INTERIORS, PLANNING

Unit No.303, Nites Time Center, Sushy Sector-54, Golf Course Road, Gurgaon
O - 0124-4284293 M - 9899154666 Mail - vikas.ahlawat@gmail.com

OWNERS SIGNATURE:

ARCHITECT SIGNATURE:

DR. JAGDISH CHANDER

DR. VIKAS AHLAWAT

Authorised Signatory

Authorised Signatory

DRAWING TITLE:

TOWER D & E

ELEVATION- 4

SECTIONS - (X-X'), (Y-Y')

DATE:- APRIL-2021

SCALE:- 1:100(A1)

SHEET NO.

A-DE-04