



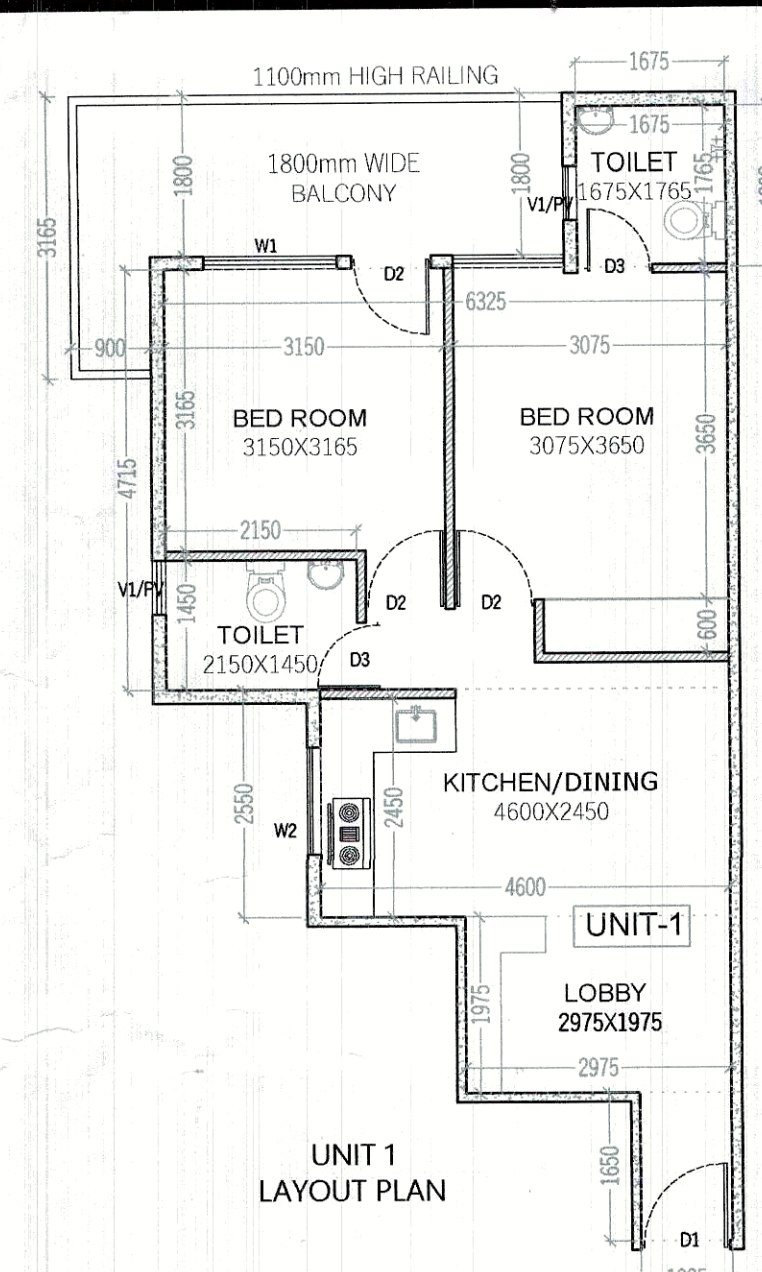

UNIT-1
CARPET AREA


ADDITIONS	S.N.O.	NO.	PREFIX	LENGTH	BREATH	AREA
A	1	1		1.025	1.650	1.691
B	1	1		2.975	1.975	5.876
C	1	1		4.600	2.550	11.730
D	1	1		6.325	4.715	29.822
E	1	1		1.675	1.800	3.015
TOTAL CARPET AREA						52.134

SUBTRACTIONS	S.N.O.	NO.	PREFIX	LENGTH	BREATH	AREA
1	0	0		0.000	0.000	0.000
TOTAL SUBTRACTION						0.000
TOTAL CARPET AREA						52.134

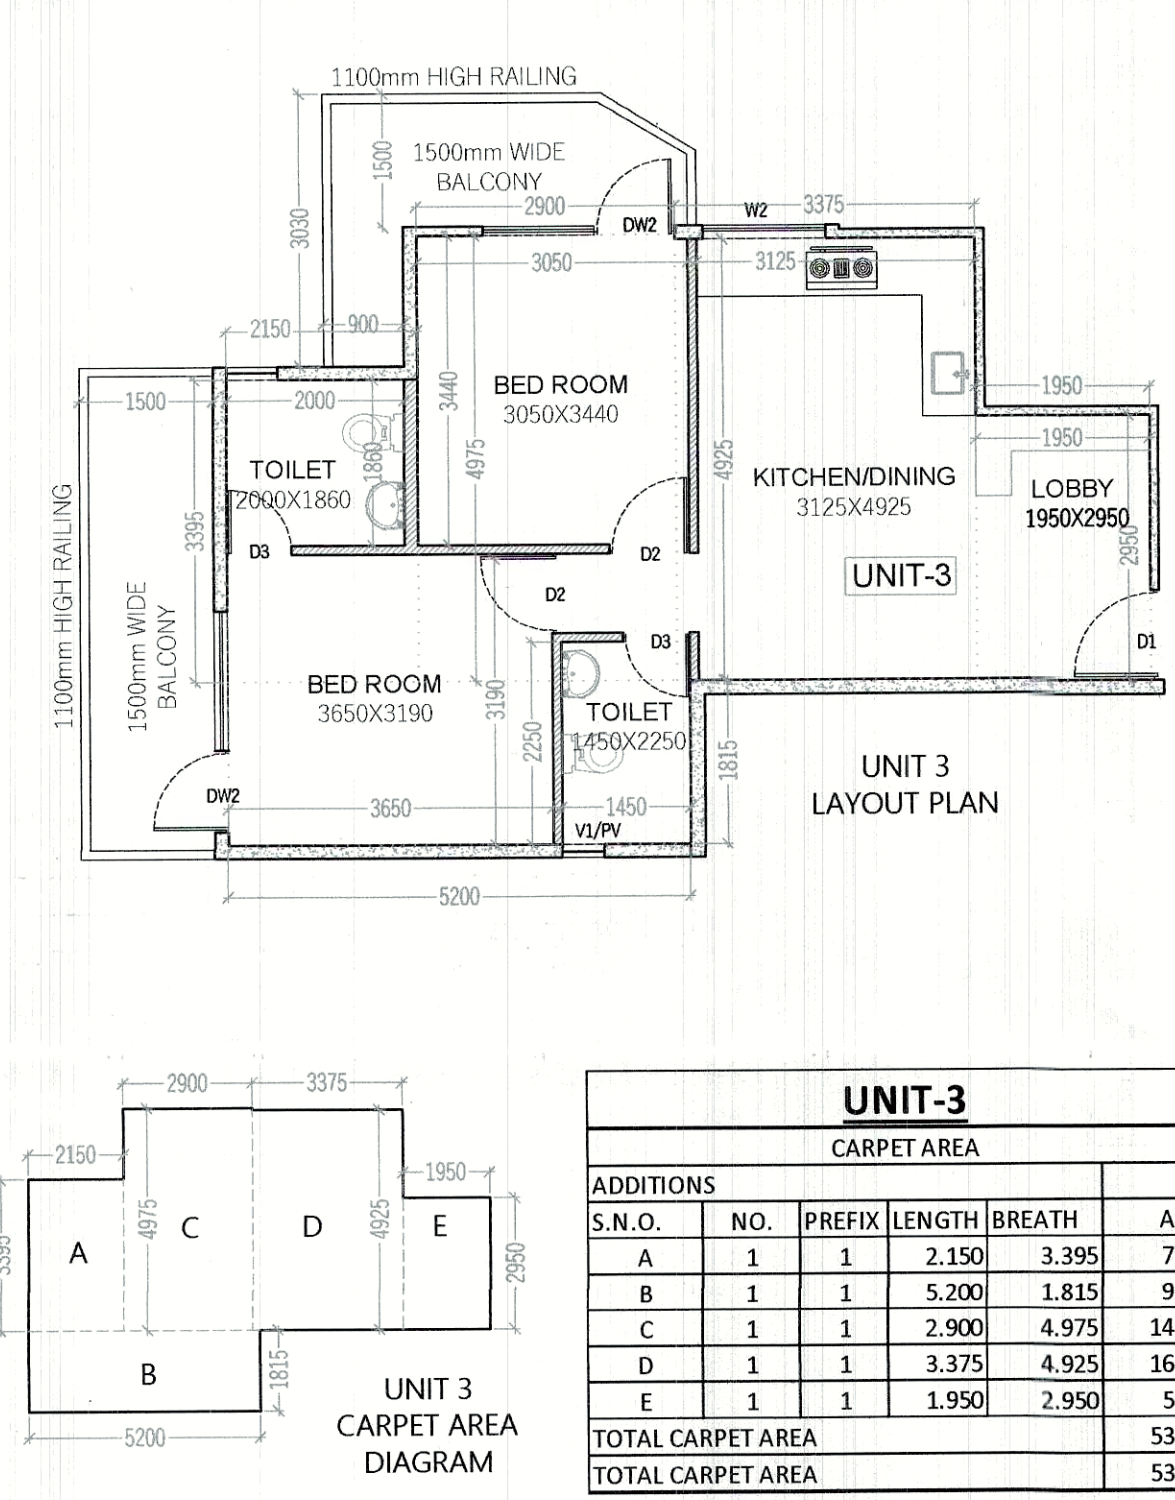


UNIT-3
CARPET AREA

ADDITIONS	S.N.O.	NO.	PREFIX	LENGTH	BREATH	AREA
A	1	1		2.150	3.395	7.299
B	1	1		5.200	1.815	9.438
C	1	1		2.900	4.975	14.428
D	1	1		3.375	4.925	16.622
E	1	1		1.950	2.950	5.753
TOTAL CARPET AREA						53.539

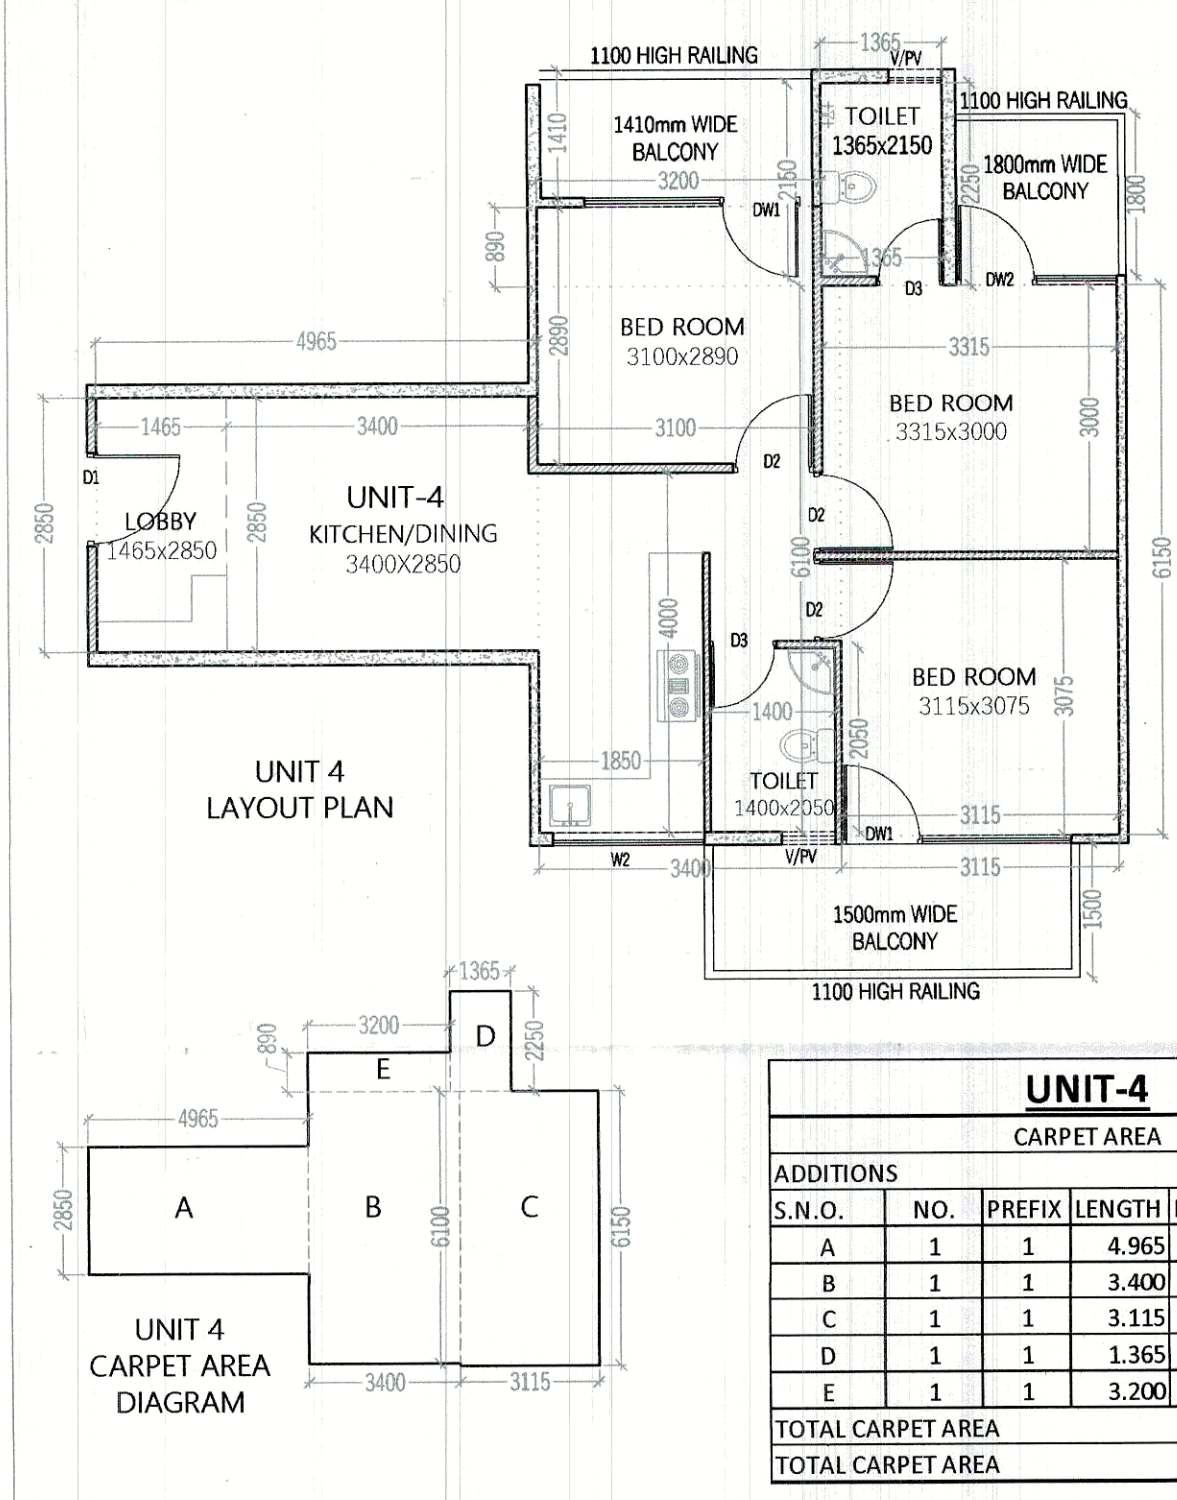

UNIT-4
CARPET AREA

ADDITIONS	S.N.O.	NO.	PREFIX	LENGTH	BREATH	AREA
A	1	1		4.965	2.850	14.150
B	1	1		3.400	6.100	20.740
C	1	1		3.115	6.150	19.157
D	1	1		1.365	2.250	3.071
E	1	1		3.200	0.890	2.848
TOTAL CARPET AREA						59.967

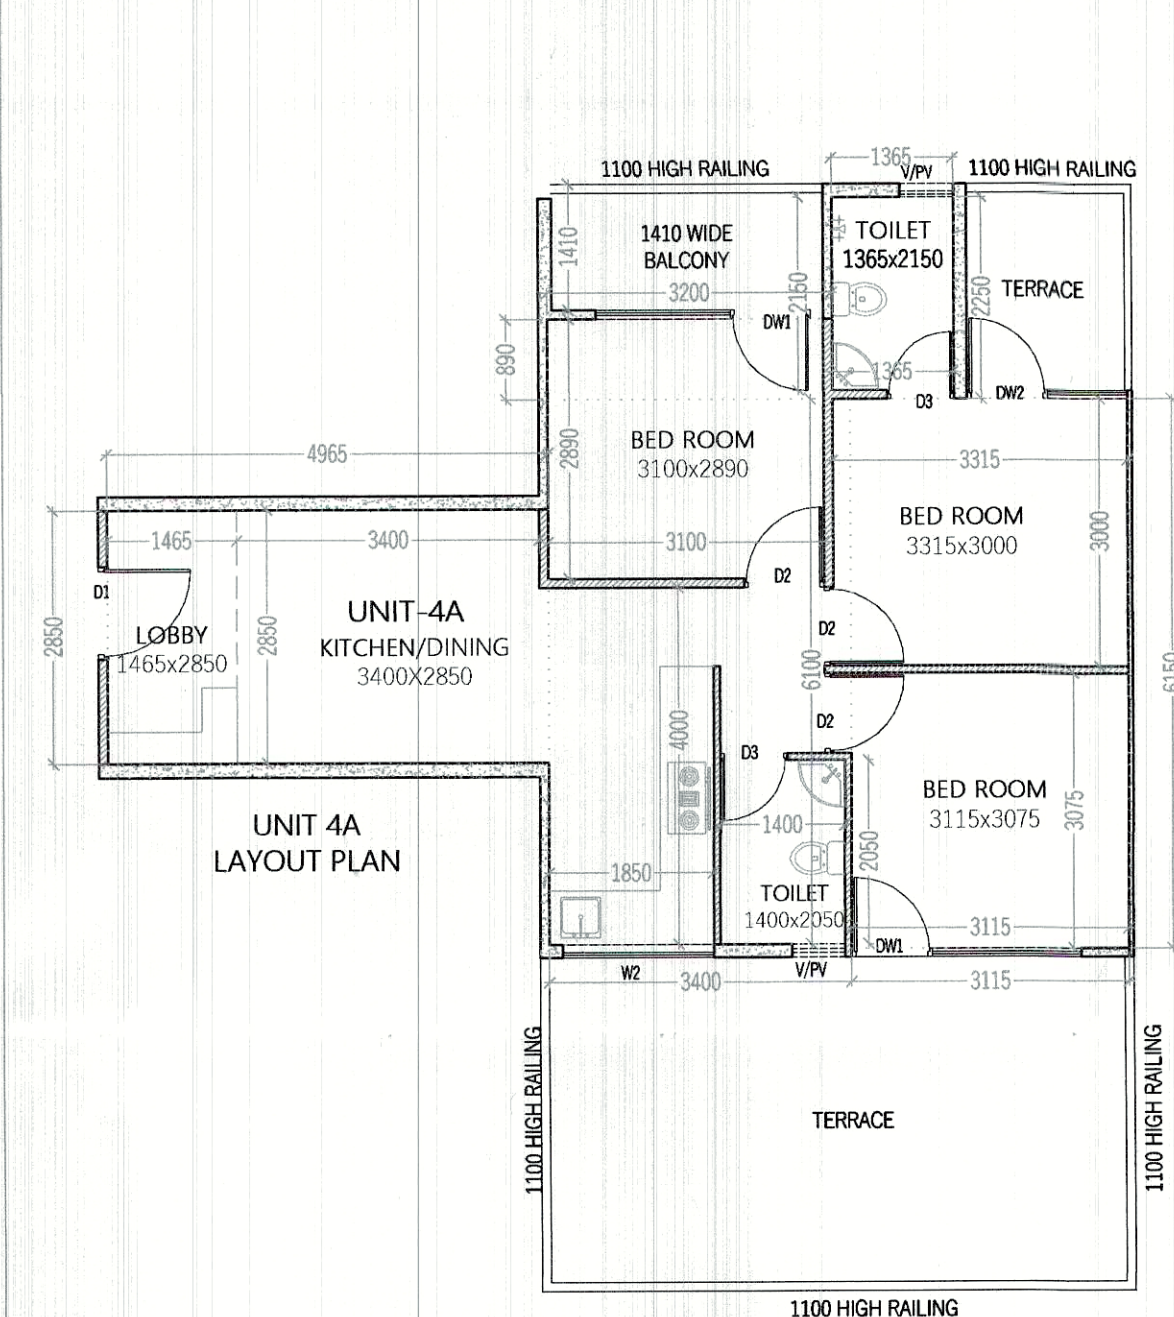

UNIT-4A
CARPET AREA

ADDITIONS	S.N.O.	NO.	PREFIX	LENGTH	BREATH	AREA
A	1	1		4.965	2.850	14.150
B	1	1		3.400	6.100	20.740
C	1	1		3.115	6.150	19.157
D	1	1		1.365	2.250	3.071
E	1	1		3.200	0.890	2.848
TOTAL CARPET AREA						59.967


Checked and found ok for Public Health (Internal) Services only subject to comments in forwarding letter No.

2.T.P. (HQ) S.T.P. (HQ) S.T.P. (G) S.T.P. (H) Member B.P.A.C. S.T.P. (H) Member B.P.A.C. S.T.P. (H) Member B.P.A.C. S.T.P. (H) Member B.P.A.C. S.T.P. (H) Member B.P.A.C. S.T.P. (H) Member B.P.A.C.

UNIT 4A CARPET AREA DIAGRAM


TO BE READ WITH THIS OFFICE MEMO NO. 21997 DATED: 03/02/23

Superior Engineering (HQ) for Chief Engineer HSPV, Patna

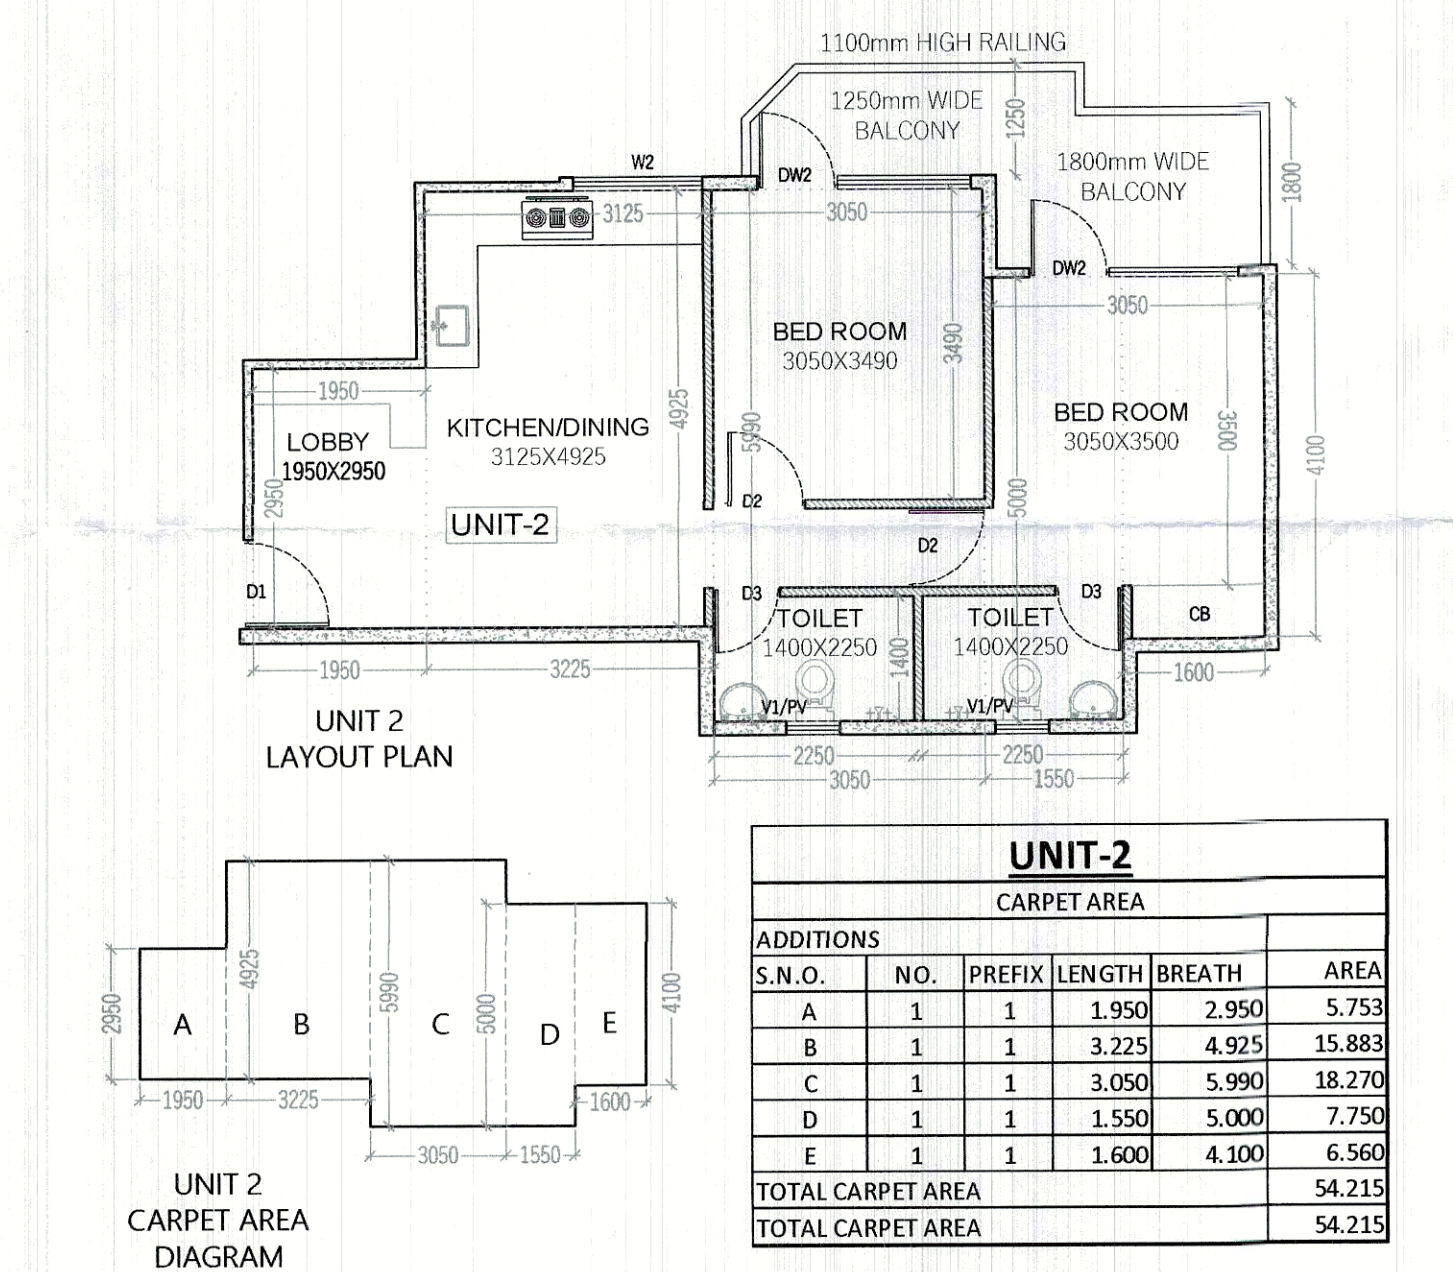



UNIT-2
CARPET AREA

ADDITIONS	S.N.O.	NO.	PREFIX	LENGTH	BREATH	AREA
A	1	1		1.950	2.950	5.753
B	1	1		3.225	4.925	15.883
C	1	1		3.050	5.990	18.270
D	1	1		1.550	5.000	7.750
E	1	1		1.600	4.100	6.560
TOTAL CARPET AREA						54.215

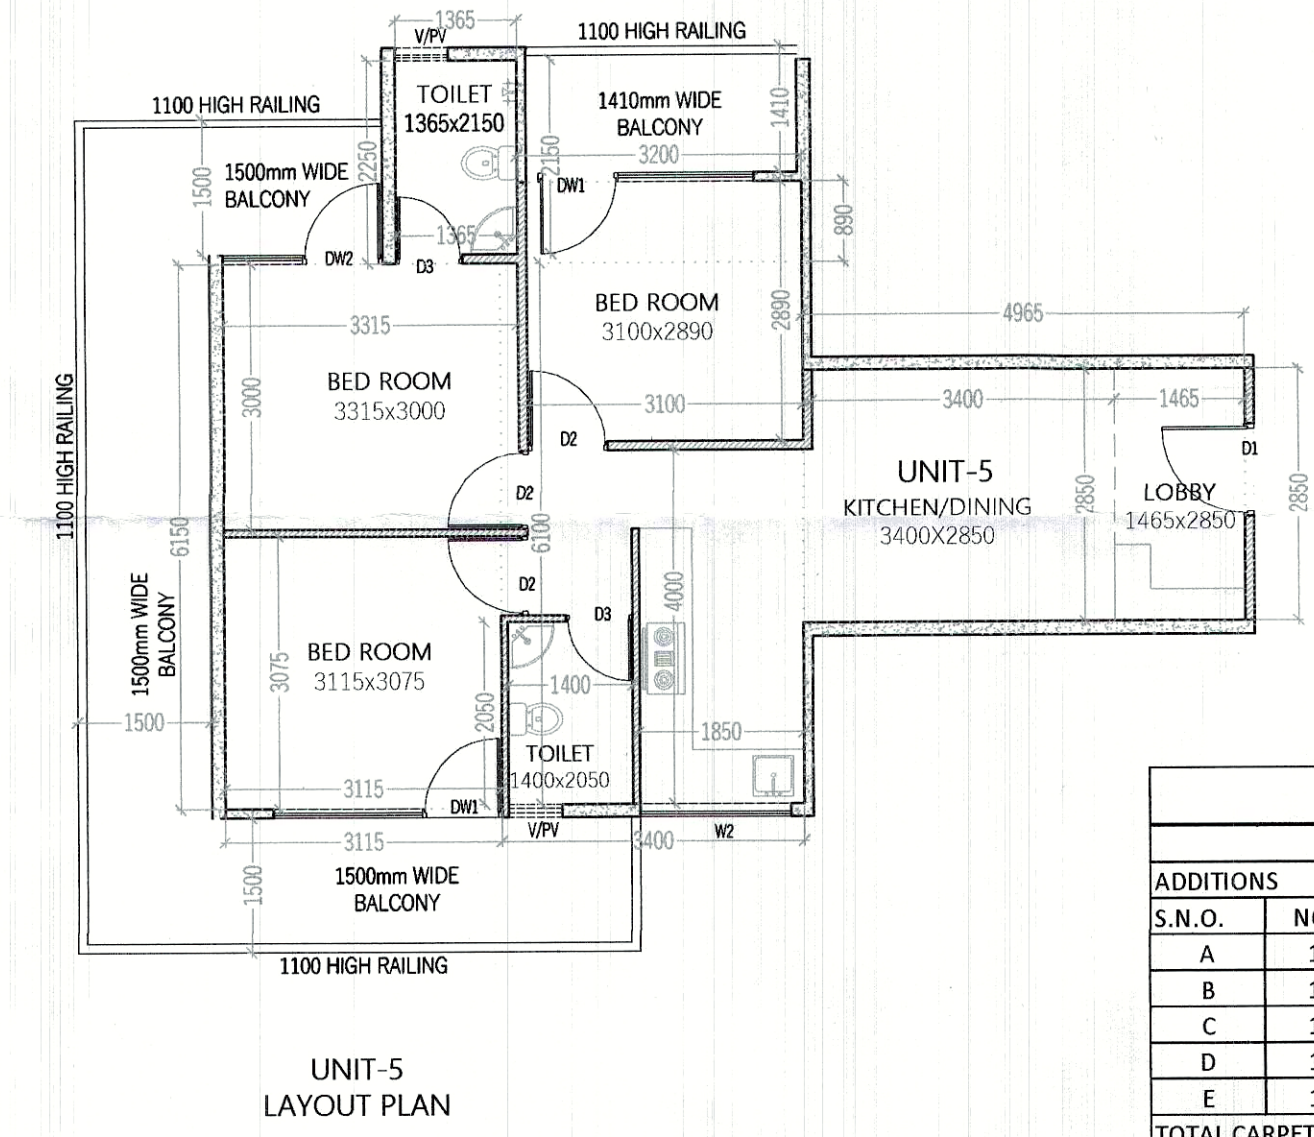



UNIT-5
CARPET AREA

ADDITIONS	S.N.O.	NO.	PREFIX	LENGTH	BREATH	AREA
A	1	1		4.965	2.850	14.150
B	1	1		3.400	6.100	20.740
C	1	1		3.115	6.150	19.157
D	1	1		1.365	2.250	3.071
E	1	1		3.200	0.890	2.848
TOTAL CARPET AREA						59.967

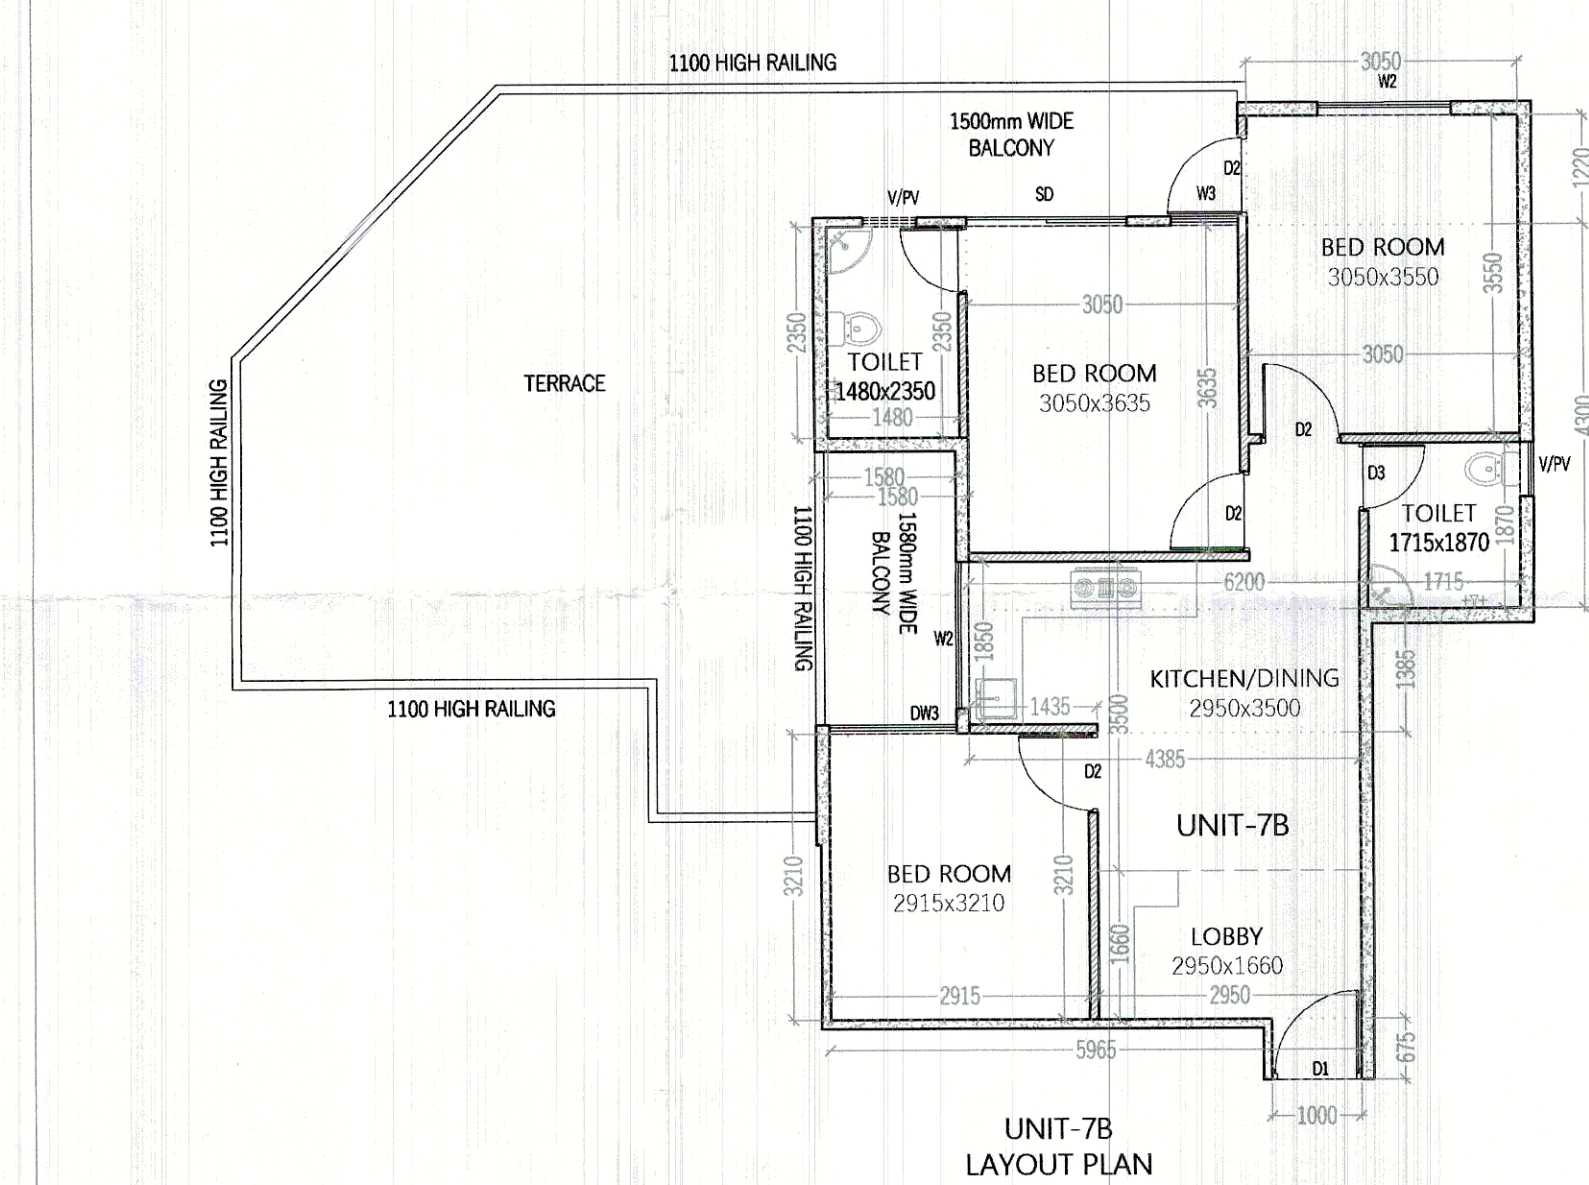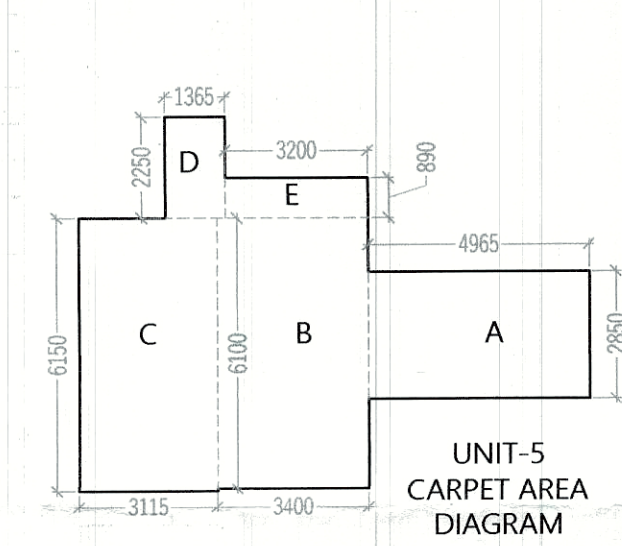


UNIT-7B
CARPET AREA

ADDITIONS	S.N.O.	NO.	PREFIX	LENGTH	BREATH	AREA
A	1	1		1.000	0.675	0.675
B	1	1		5.965	3.210	19.148
C	1	1		4.385	1.385	6.073
D	1	1		6.200	4.300	26.660
E	1	1		1.580	2.350	3.713
F	1	1		3.050	1.220	3.721
TOTAL CARPET AREA						59.990

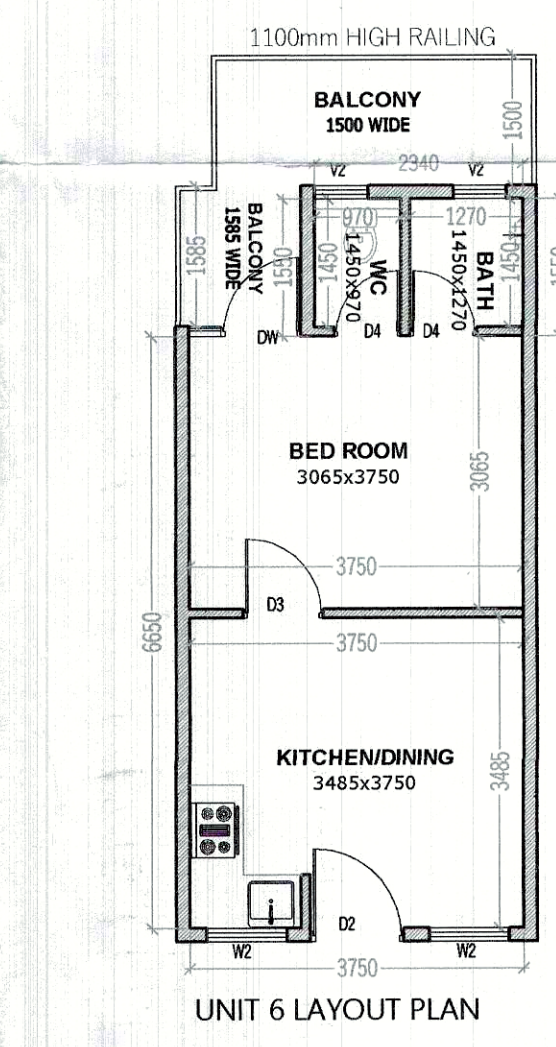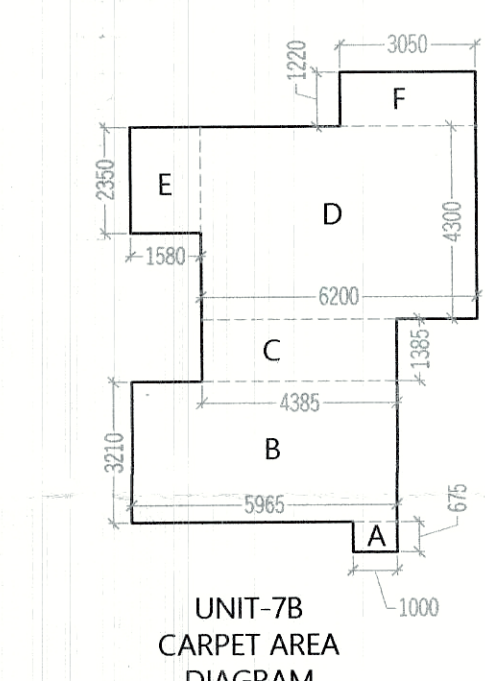



UNIT-6
CARPET AREA

ADDITIONS	S.N.O.	NO.	PREFIX	LENGTH	BREATH	AREA
A	1	1		3.750	6.650	24.938
B	1	1		2.340	1.550	3.627
TOTAL CARPET AREA						28.565

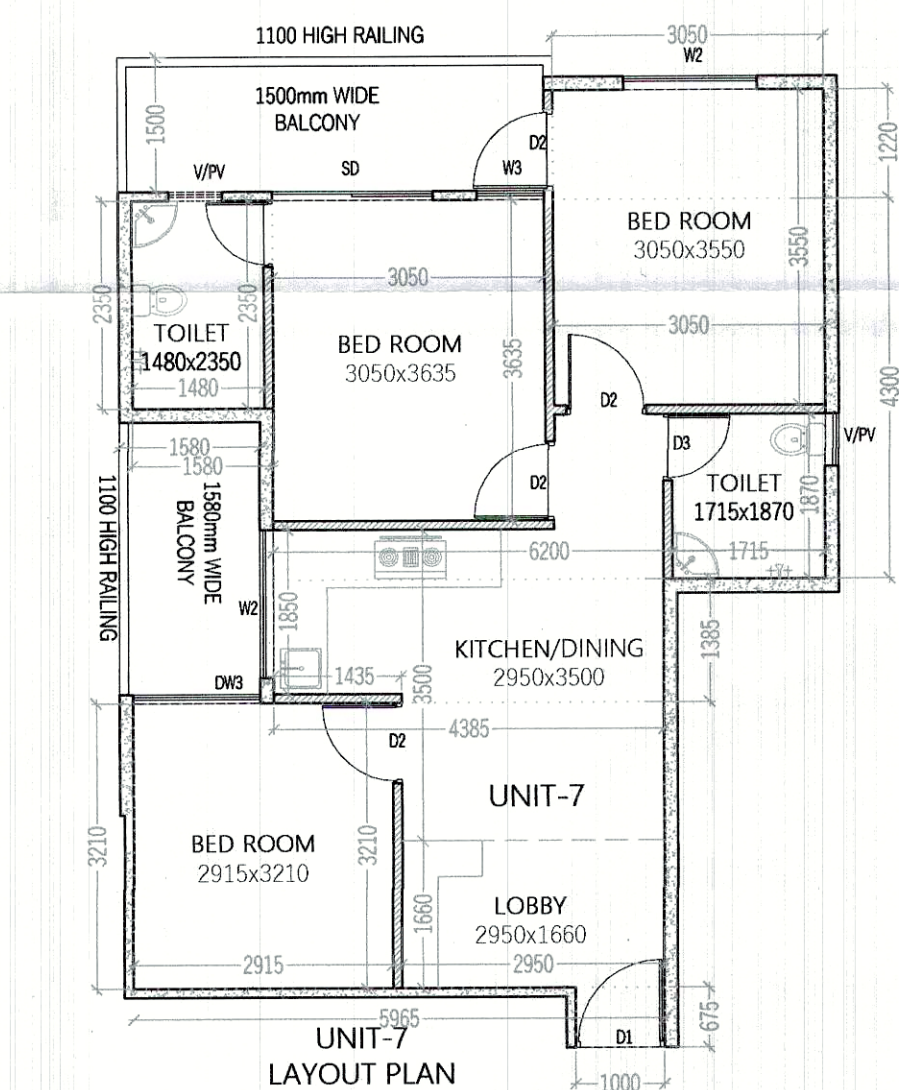


UNIT-7
CARPET AREA

ADDITIONS	S.N.O.	NO.	PREFIX	LENGTH	BREATH	AREA
A	1	1		1.000	0.675	0.675
B	1	1		5.965	3.210	19.148
C	1	1		4.385	1.385	6.073
D	1	1		6.200	4.300	26.660
E	1	1		1.580	2.350	3.713
F	1	1		3.050	1.220	3.721
TOTAL CARPET AREA						59.990

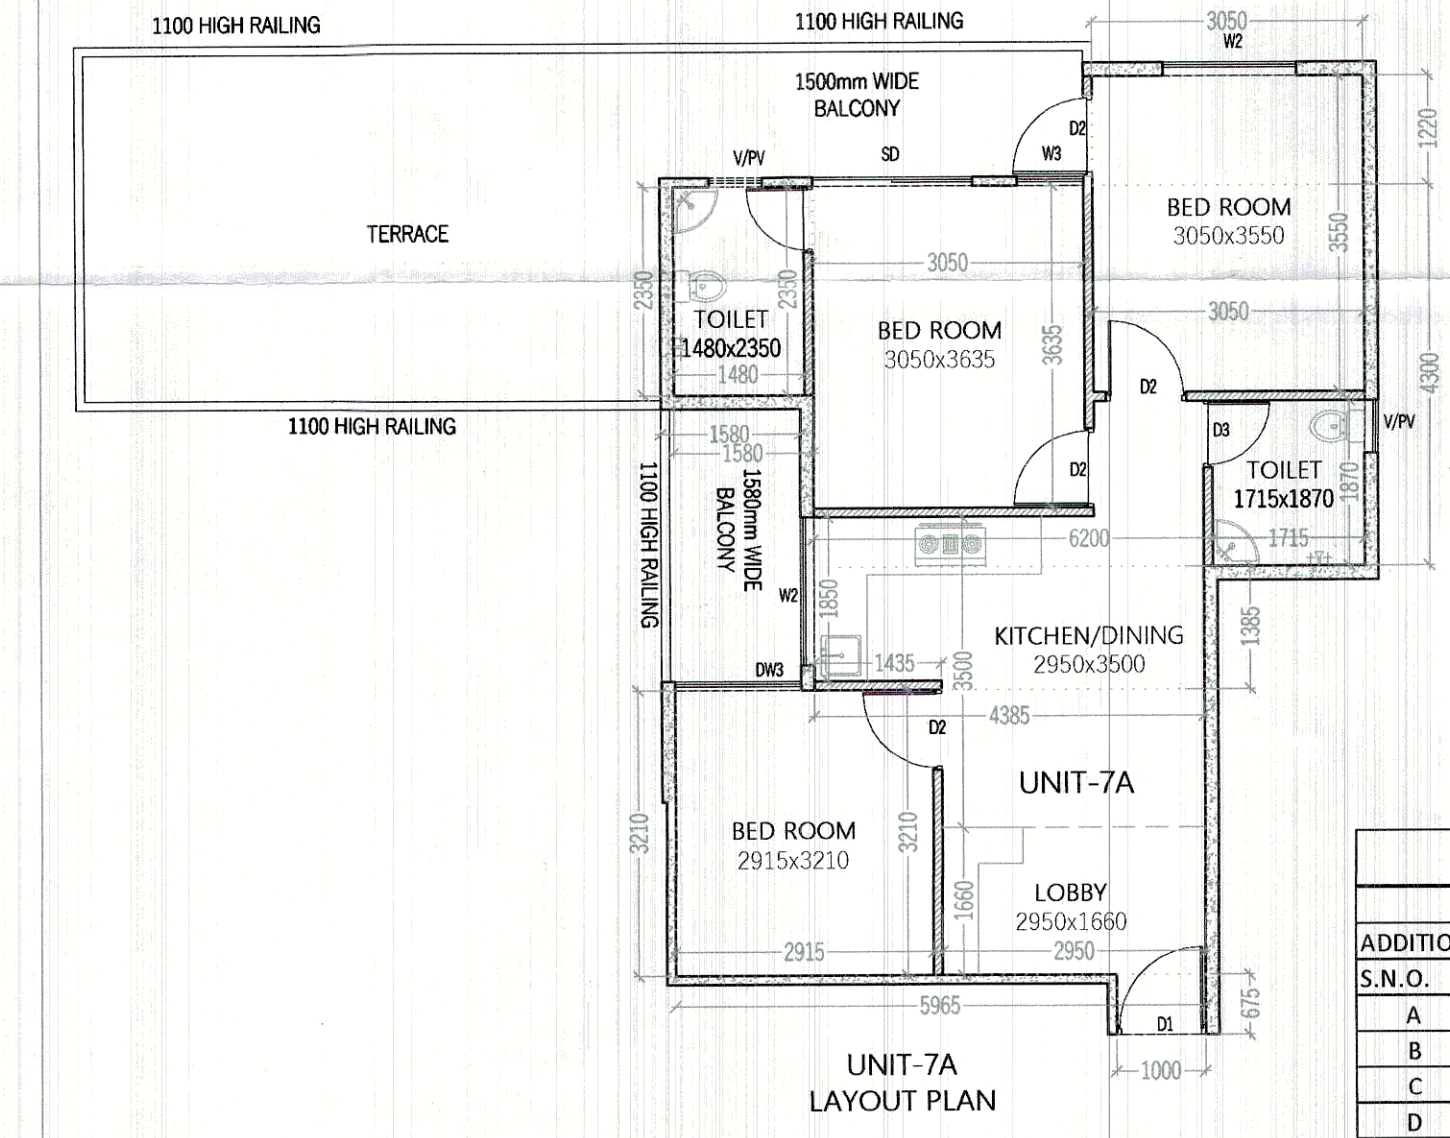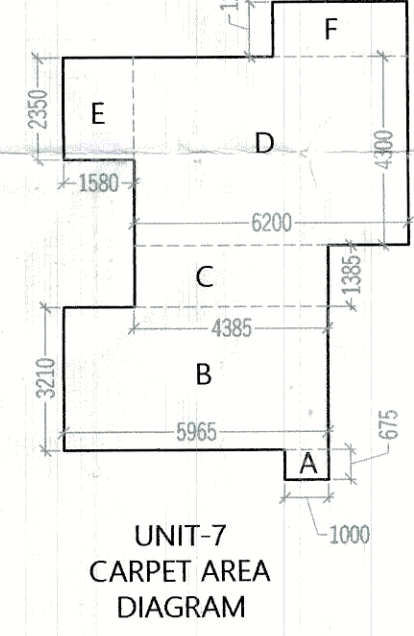

UNIT-7A
CARPET AREA

ADDITIONS	S.N.O.	NO.	PREFIX	LENGTH	BREATH	AREA
A	1	1		1.000	0.675	0.675
B	1	1		5.965	3.210	19.148
C	1	1		4.385	1.385	6.073
D	1	1		6.200	4.300	26.660
E	1	1		1.580	2.350	3.713
F	1	1		3.050	1.220	3.721
TOTAL CARPET AREA						59.990

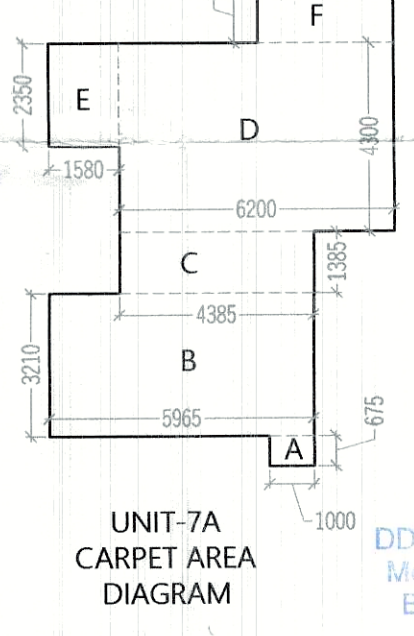

NOTES:
1. ALL DIMENSIONS IN MM.
2. ALL INTERNAL WALLS ARE 100MM BLOCK WORK AND EXTERNAL WALLS ARE 150MM THICK RCC WALL.
3. LIFT SHALL BE WITH 100% POWER BACKUP.

PROJECT:
PROPOSED BUILDING PLAN FOR AFFORDABLE GROUP HOUSING COLONY OVER AN AREA MEASURING 4.25 ACRES (LICENSE NO. 32 OF 2023 DATED 14/02/2023) IN SECTOR-99A, GURUGRAM BEING DEVELOPED BY SH. JAGDISH CHANDER S/O RAM SWAROOP IN COLLABORATION WITH DISHITA INFRA PVT. LTD.

ARCHITECT:
VIKAS AHLAWAT ARCHITECTS
ARCHITECTURE, INTERIORS, PLANNING
Unit No 303, Nine Time Center, Sun City, Sector-54, Golf Course Road, Gurugram
O - 0124-4284293 M - 0-9899158496 Mail - ar.vikas.ahlawat@gmail.com

OWNERS SIGNATURE:
For DISHITA INFRA PVT. LTD.
Authorised Signatory

ARCHITECT SIGNATURE:
Ar. VIKAS AHLAWAT
CA2613195923

DRAWING TITLE:
UNIT PLAN & CARPET AREA CALCULATION

DATE:- FEB-2023
SCALE:- 1:80 (A1)

SHEET NO.
U-01