90.52

TYPE-B

14 NOS.

, 30.48

24M WIDE ROAD

TYPE-A

12 NOS.

13 NOS.

65.01

05 NOS.

10 NOS.

14 NOS.

11.29

61.60

OCF -PART 1 5402.87 SQ.M

35.81

TYPE-B 05 NOS.

9M WIDE ROAD

TYPE-B

09 NOS.

9M WIDE ROAD

TYPE-B

08 NOS.

9M WIDE ROAD

04 NOS.

TYPE-C

04 NOS.

9M WIDE ROAD

TYPE-A

6 KARAM Z

07 NOS.

9M WIDE ROAD

78

D

M14

6 KARAM CONNECTING ROAD

37.41

09 NOS.

9M WIDE ROAD

9M WIDE ROAD

, 24.71 , 96°ZZ , 13.07, 17.03 , 30.10 , ,

TYPE-A 03 NOS.

TYPE-B

62.86

08 NOS.

OCF -PART 2

2938.03 SQ.M

TYPE-B

02 NOS.

36.38


36.04

TYPE-C

OI NOS.

TYPE-C

OI NOS.

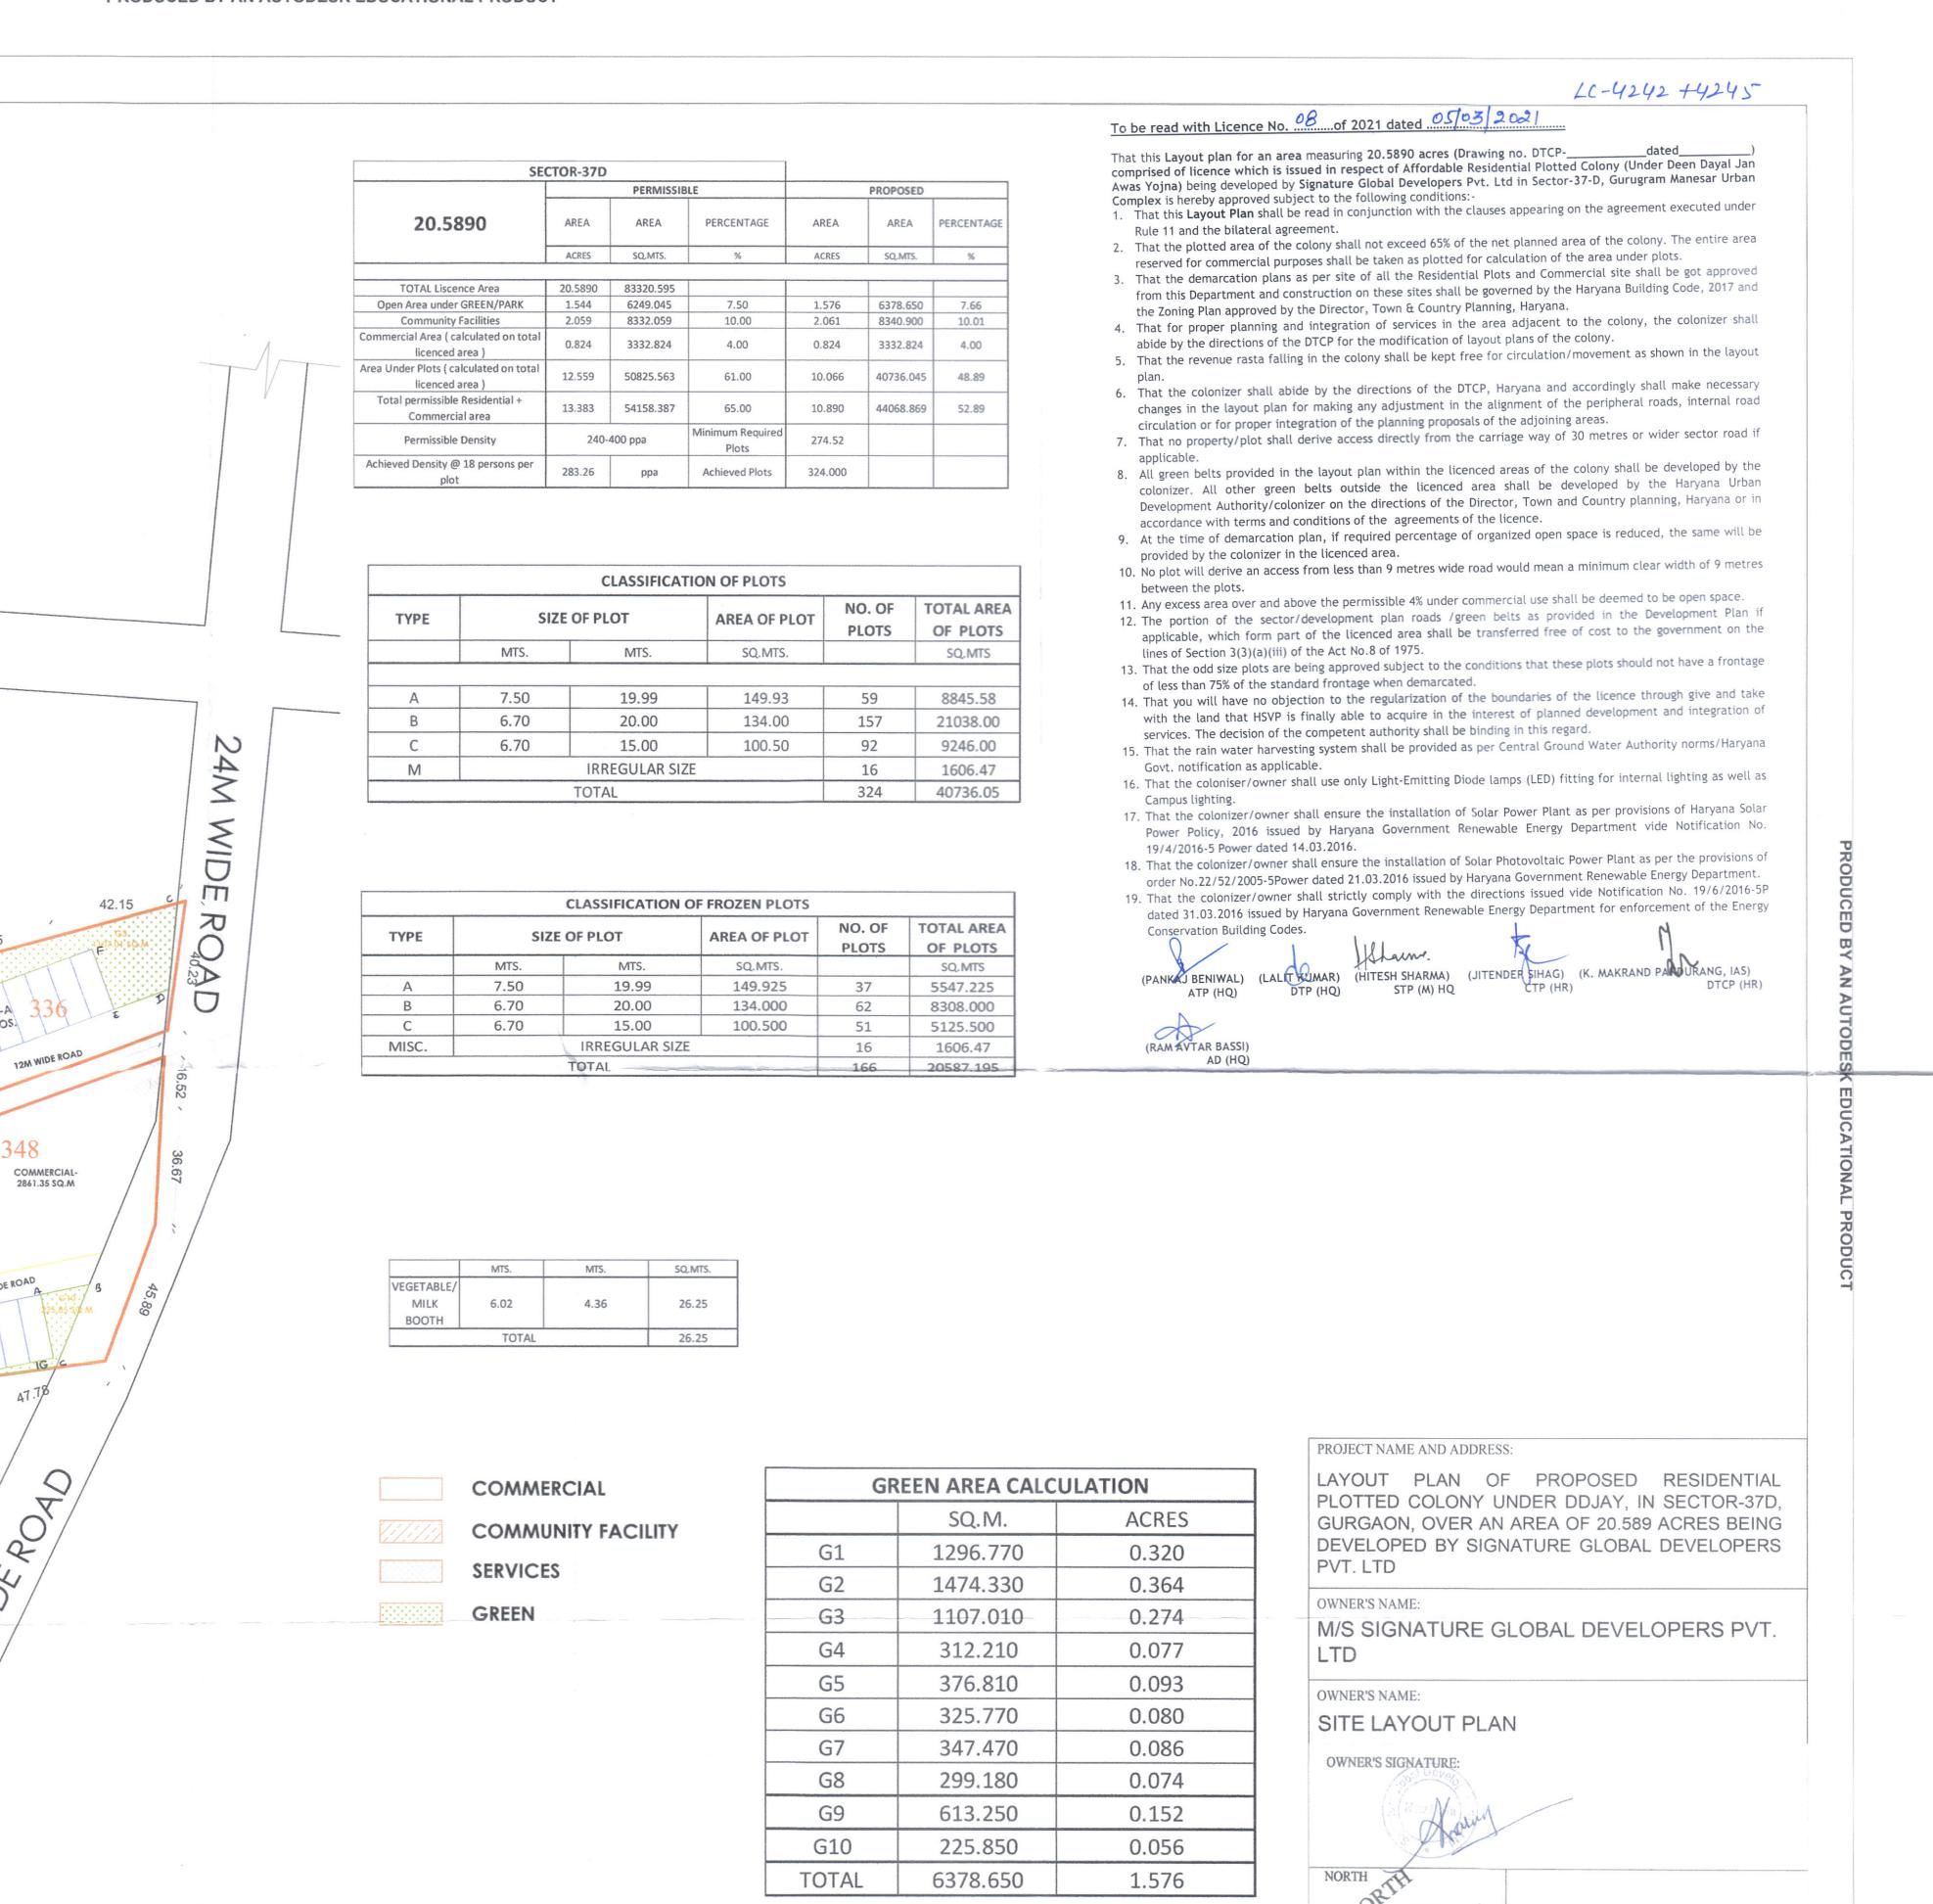

50.57% PLOT FROZEN BY DEPARTMENT AREA

20587.195 SQ.MTS / 5.087 ACRES