

FOUND AS PER SELF CERTIFICATE

Plot No.....












ATP.....

PA.....

SD.....


JD *Ching*.....

AD *No. 100*.....

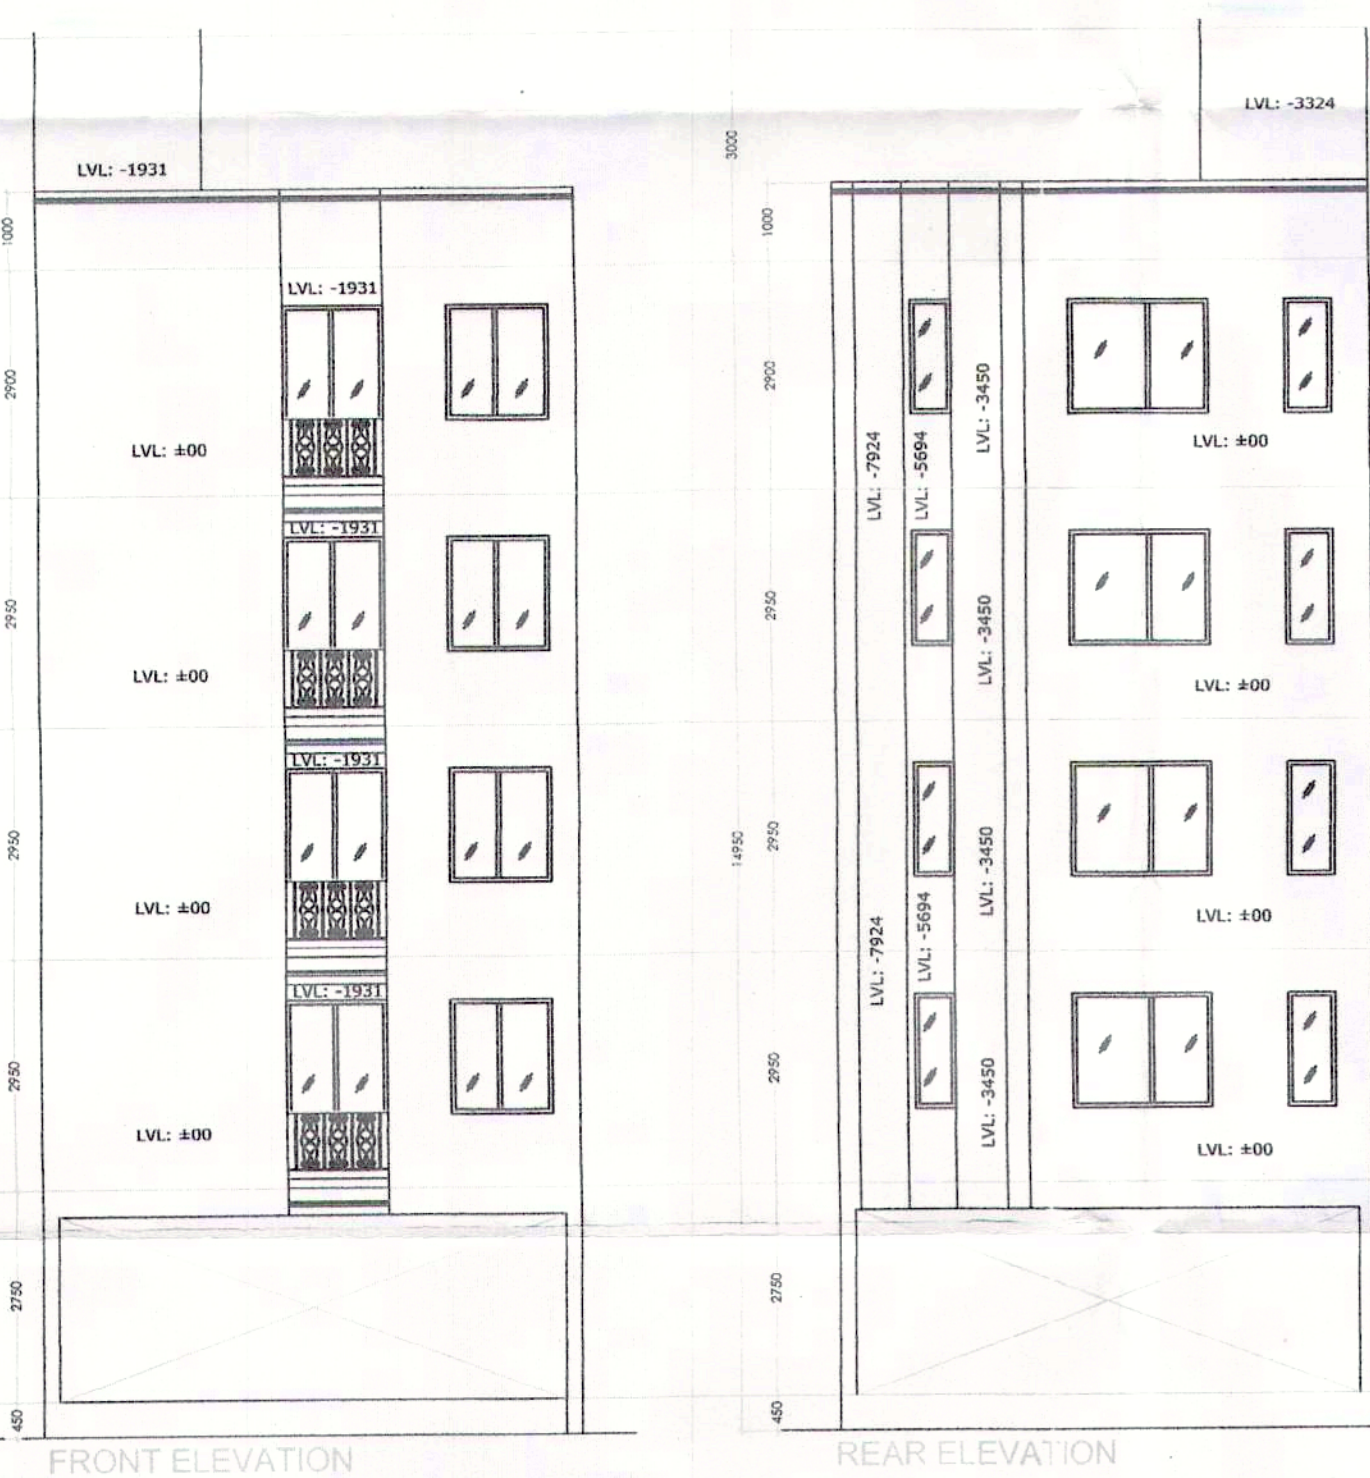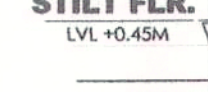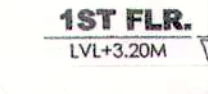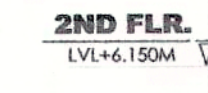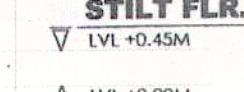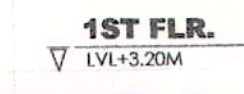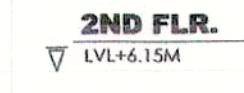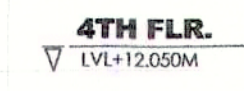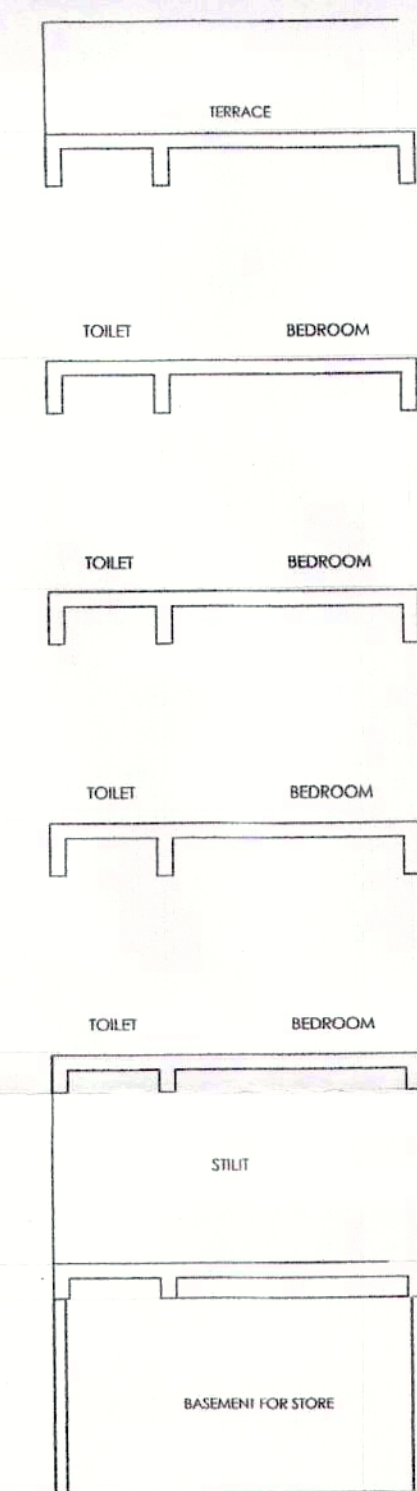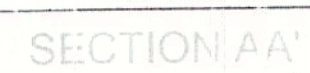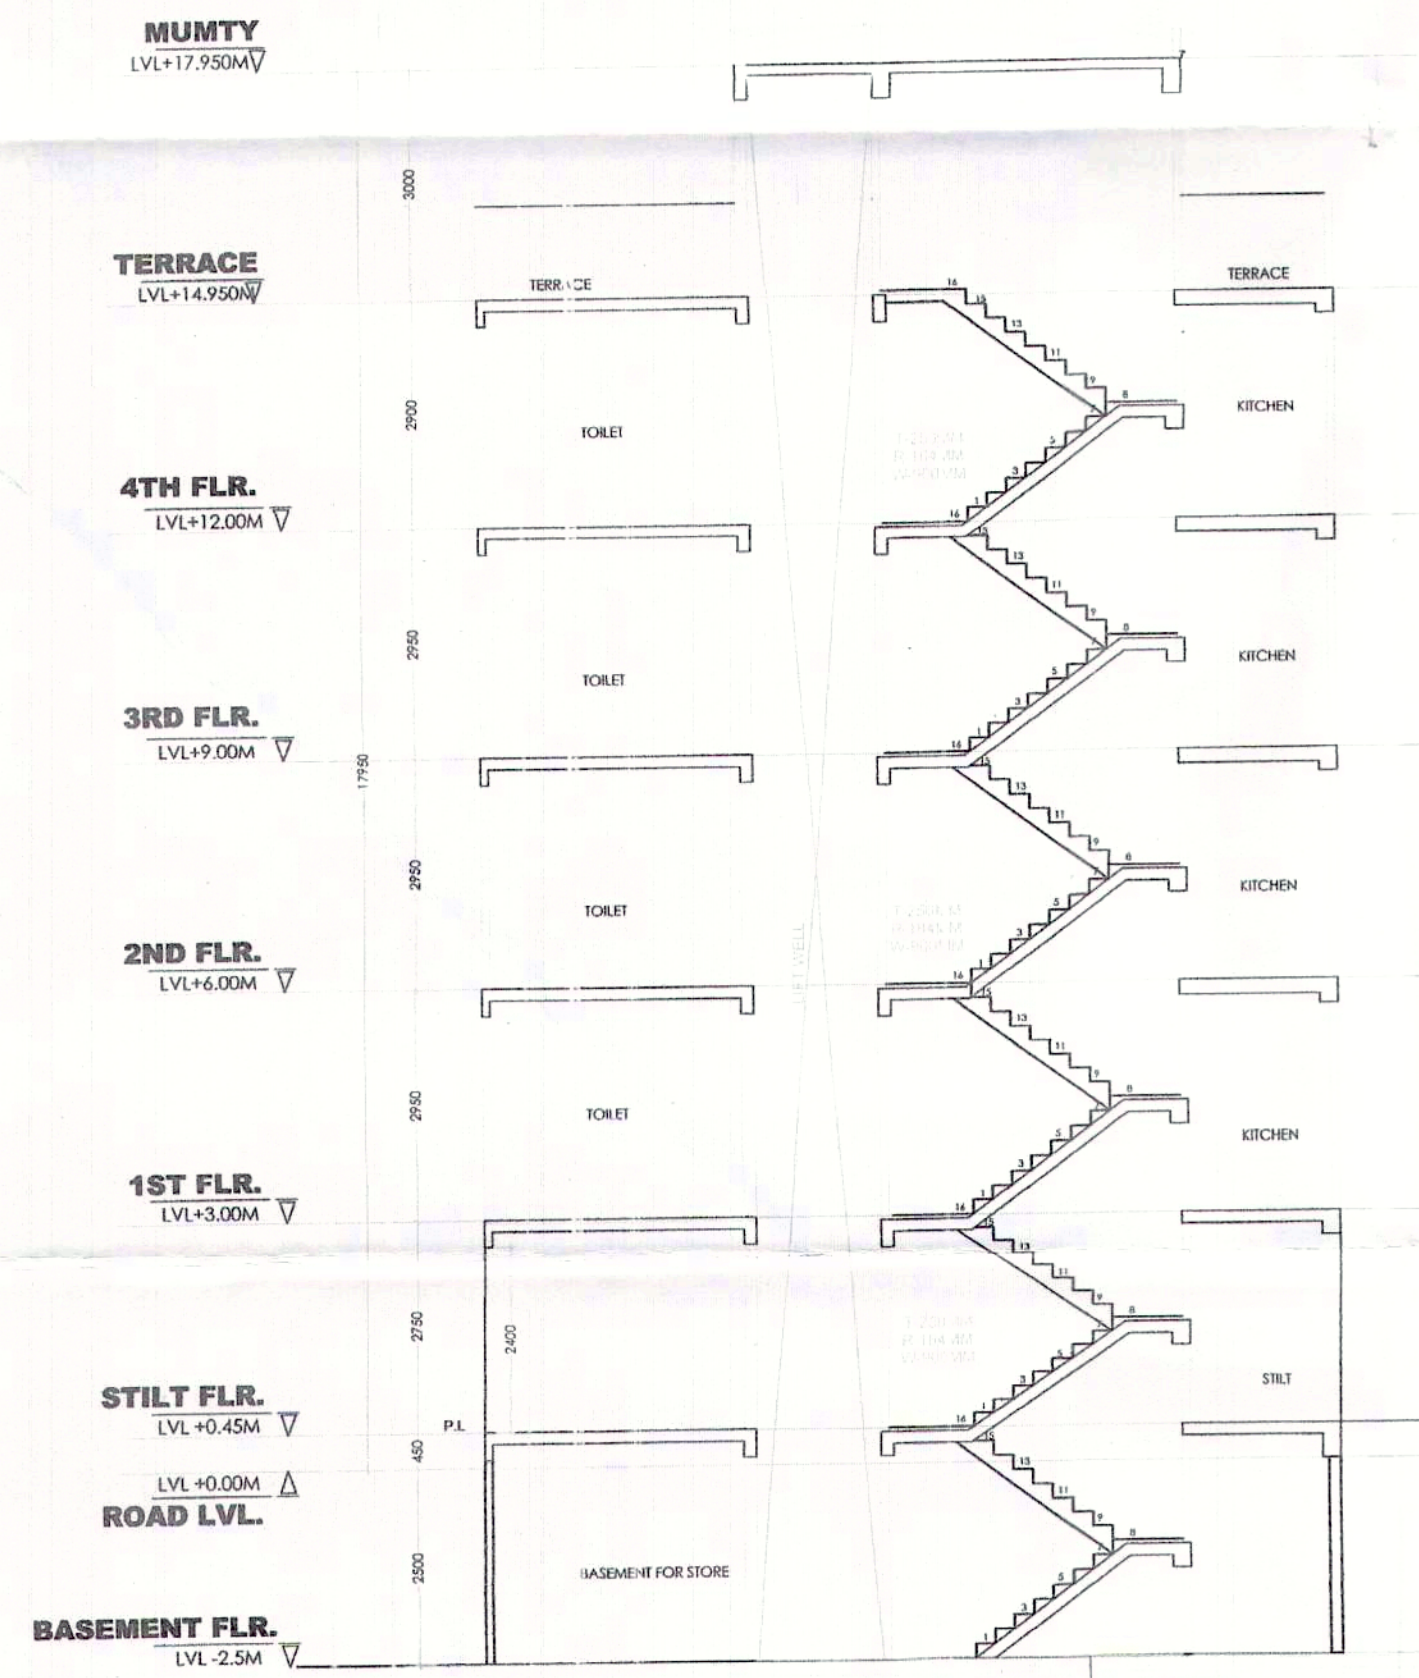

NOTE :

1. WALLS WILL BE IN BLOCK WORK AND 100MM/200MM THICK
2. TOILET WILL BE MECHANICALLY VENTILATED
3. ADJACENT PLOTS WILL BE AS MIRROR LAYOUT

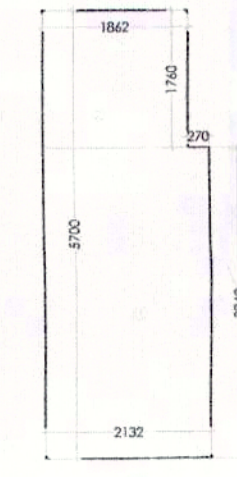[illegible]



ADDITIONS		AREA OF TYPICAL FLOOR				
ITEM	Q	R	X	FACTOR	X	NO
1	2	1.000	1.00	1.00	1.00	2.000
2	2	2.883	1.75	1.25	1.00	3.500
3	2	1.000	1.00	1.00	1.00	2.000
4	4	1.000	1.00	1.00	1.00	4.000
5	4	2.174	1.00	1.00	1.00	4.000
TOTAL = 15.000						
DEDUCTIONS						
1	2	1.000	1.00	1.00	1.00	2.000
2	2	1.000	1.00	1.00	1.00	2.000
3	2	2.740	1.00	1.00	1.00	2.000
TOTAL = 5.740						
TOTAL GROSS AREA = 9.260						
TOTAL NET AREA = 9.260						

PROJECT: REVISION BUILDING PLAN OF PLOT NO: M1, TYPE-M
FOR PLOTTED COLONY UNDER DDJAY, SECTOR-37D,
(LC. NO 08 OF 2021 DATED 05.03.2021)
IN GURUGRAM DEVELOPED
BY SIGNATURE (S) ORAL DEVELOPERSPVT LTD

ARCHITECTS	DRG NO - SIG/TYPE-M/ S+4
------------	--------------------------

[illegible]

ARCHITECT'S SIGN	OWNER'S SIGN
AR. AMAN THAKRAL CA/2016/9767 AMBIN DESIGNS (M) +91-9034327061	(Signature)

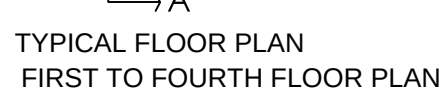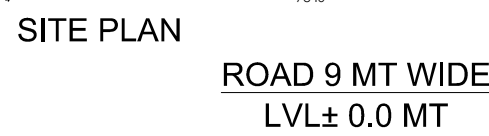

AREA CALCULATIONS							
TOTAL PLOT AREA	$L1+L2/2X$ $B1+B2/2$	=	13.800	X	6.000	=	82.8
OLD PERMISSIBLE FAR @ 2.0							165.6
PURCHASEABLE PERMISSIBLE FAR @ 2.64							218.5
PROPOSED FAR @ 2.567							211.2
PERMISSIBLE GROUND COVERAGE @ 75%							62.1
PROPOSED GROUND COVERAGE @ 74.27%							59.6

PROJECT :
PROPOSED BUILDING PLAN OF PLOT NO:-M1, TYPE-M

PROJECT :
PROPOSED BUILDING PLAN OF PLOT NO:-M1, TYPE-M
FOR PLOTTED COLONY UNDER DDJAY, SECTOR-37D,
(LC. NO 08 OF 2021 DATED 05.03.2021)
IN GURUGRAM DEVELOPED
BY SIGNATURE GLOBAL DEVELOPERS PVT. LTD

ARCHITECTS	DRG.NO.- SIG/TYPE-M/ S+d
------------	--------------------------

--	--	--

NOTE :

1. WALLS WILL BE IN BLOCK WORK AND 100MM/200MM THICK
2. TOILET WILL BE MECHANICALLY VENTILATED
3. ADJACENT PLOTS WILL BE AS MIRROR LAYOUT