



PRODUCED BY AN AUTODESK EDUCATIONAL PRODUCT

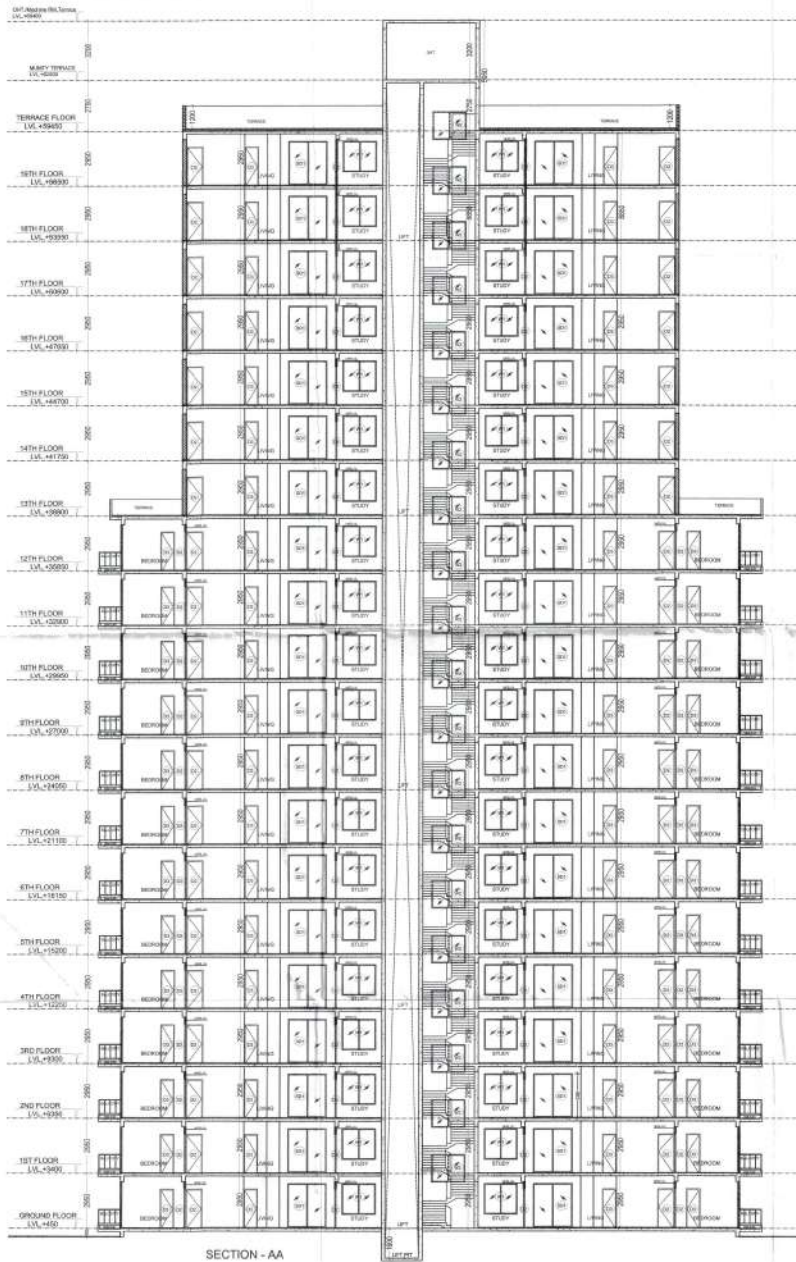

SECTION-AA

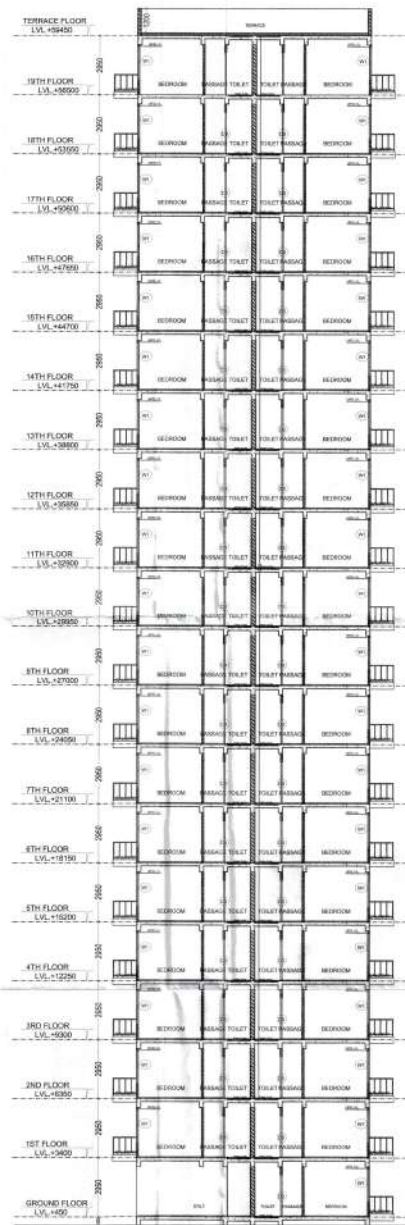

SECTION-BB

This is a "PROVISIONAL BUILDING PLAN" approved only for the purpose of inviting objections from the general public.

[Signature]
 Director
 Municipal Corporation
 DINESH KUMAR
 PAINO

DO NOT
 Alter
 BRAC

TO BE READ WITH THIS OFFICE
 MEMO NO. 1
 DATED: 14/11/2014

[Signature]
 PA
[Signature]
 MP

ARCHITECT SIGNATURE:

Ar. Praveen Kr. Verma
 CA/2014/65167

CLIENT:

M/s. SAKHOPCON PVT. LTD. IN COLLABORATION WITH
 SIGNATURE INFRABUILD PVT. LTD.
 Signature Global 201 B 2ND FLOOR
 Tower-A Signature Towers, Gurugram-122001

OWNER SIGNATURE:



RECEIVED
 ADDITIONAL AND REVISED BUILDING PLAN OF
 AFFORDABLE GROUP HOUSING COLONY FOR AN
 AREA MEASURING 5.1125 ACRES (LICENCE NO.-73
 OF 2019 DATED 04/07/2019 IN SECTOR-06,
 GURUGRAM
 MANESHA URBAN COMPLEX BEING DEVELOPED BY
 M/s. SAKHOPCON PVT. LTD. IN COLLABORATION
 WITH SIGNATURE INFRABUILD PVT. LTD.

DRAWING TITLE:

SECTION-AA AND BB

SCALE: 1:100
 DATE: 14/11/2014
 DESIGNED BY: CHECKED BY: REVISION NO.

Ar. Praveen Kr. Verma
 CA/2014/65167



PRODUCED BY AN AUTODESK EDUCATIONAL PRODUCT

PRODUCED BY AN AUTODESK EDUCATIONAL PRODUCT

PRODUCED BY AN AUTODESK EDUCATIONAL PRODUCT