


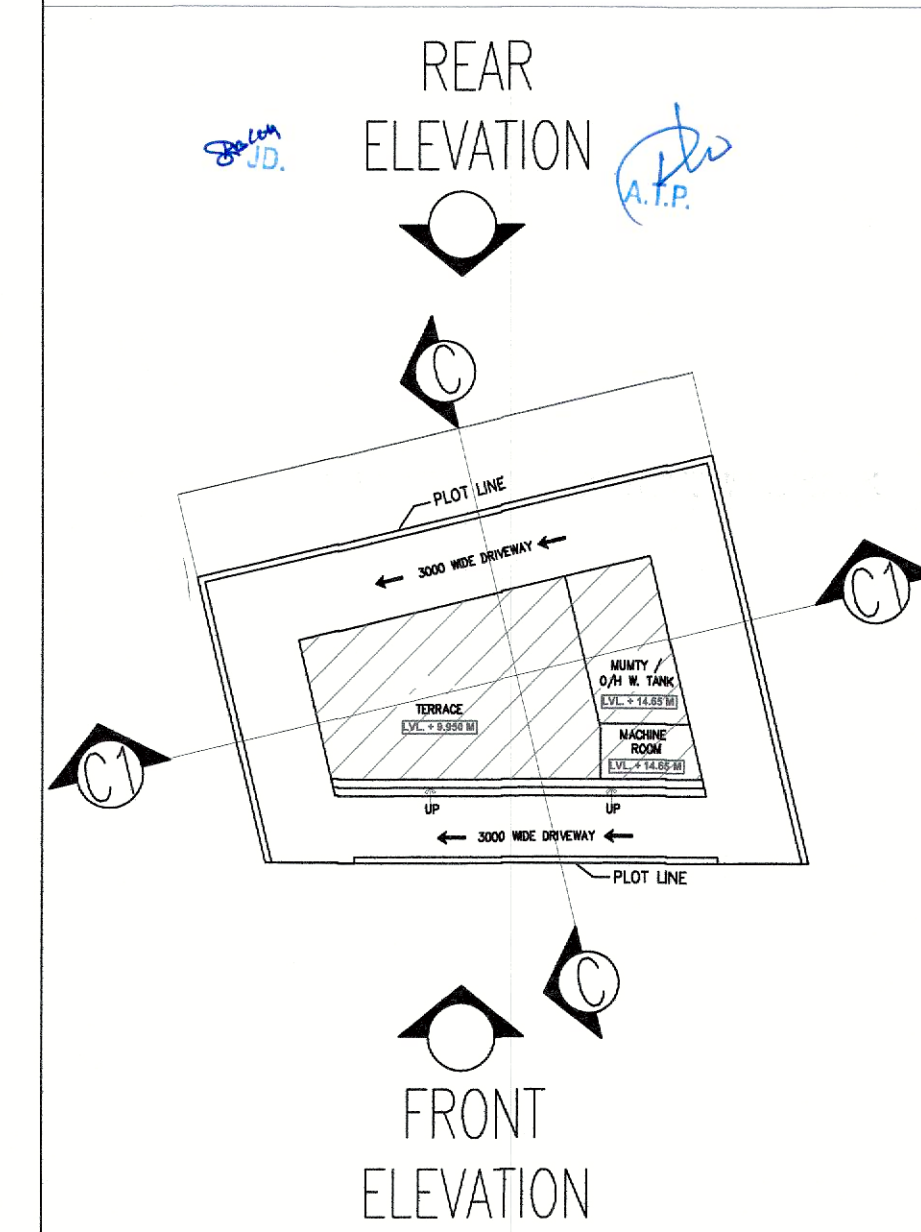

SCHEDULE OF OPENINGS				
TYPE	WIDTH	HEIGHT	SILL HT.	LINTEL
D1	1000	2100	-	2100
D2	750	2100	-	2100
FCD	1300	2100	-	2100
G/D	AS/PLAN	2100	-	2100
GL	AS/PLAN	2100	-	2100
V1	600	900	B.O.B	-

NOTES

1. WHOLE BUILDING SHALL BE MECHANICALLY VENTILATED WITH 100% POWER BACKUP AND SPRINKLERS WITH ARTIFICIAL LIGHTING.
2. HANDICAP RAMP WITH RAILING
3. ALL PARTITION ARE IN 150/200MM THICK IN BLOCK WORK.

GIAN P. MATHUR
B. Arch., M.A. I.I.A
CA No. 50/5769

OWNER'S SIGN

ARCHITECT'S SIGN

PROJECT:-
APPROVAL OF BUILDING PLAN OF COMMERCIAL -3 OF AREA MEASURING 240.352 SQM PART OF AFFORDABLE RESIDENTIAL PLOTTED COLONY UNDER DEEN DAYAL JAN AWAS YOJANA, OVER AN AREA MEASURING 23,2999 ACERS INCLUDING ADDITIONAL AREA 2,69097 ACERS LICENCE NO. 62 OF 2022 DATED 25.05.2022 ADJOINING TO EARLIER GRANTED LICENSE NO. 68 OF 2021 DATED 16.09.2021 FOR AN AREA MEASURING 20,60902 ACERS IN THE REVENUE ESTATE OF VILLAGE BEHRAMPUR AND ULLAWAS, SECTOR-61, DISTRICT GURUGRAM-SUPOSHAA REALCON PVT. LTD.






TITLE:-
TERRACE FLOOR PLAN, SECTION & ELEVATION

SCALE:- 1:100

DATE:-30/06/2022

GRAN P. MATHUR & ASSOCIATES (P) LTD.
C-55, East Of Kailash, New Delhi-110065
T: 46095959 F: 46095912
E: gpmathur@gmail.com W: www.gpmathur.com

C4

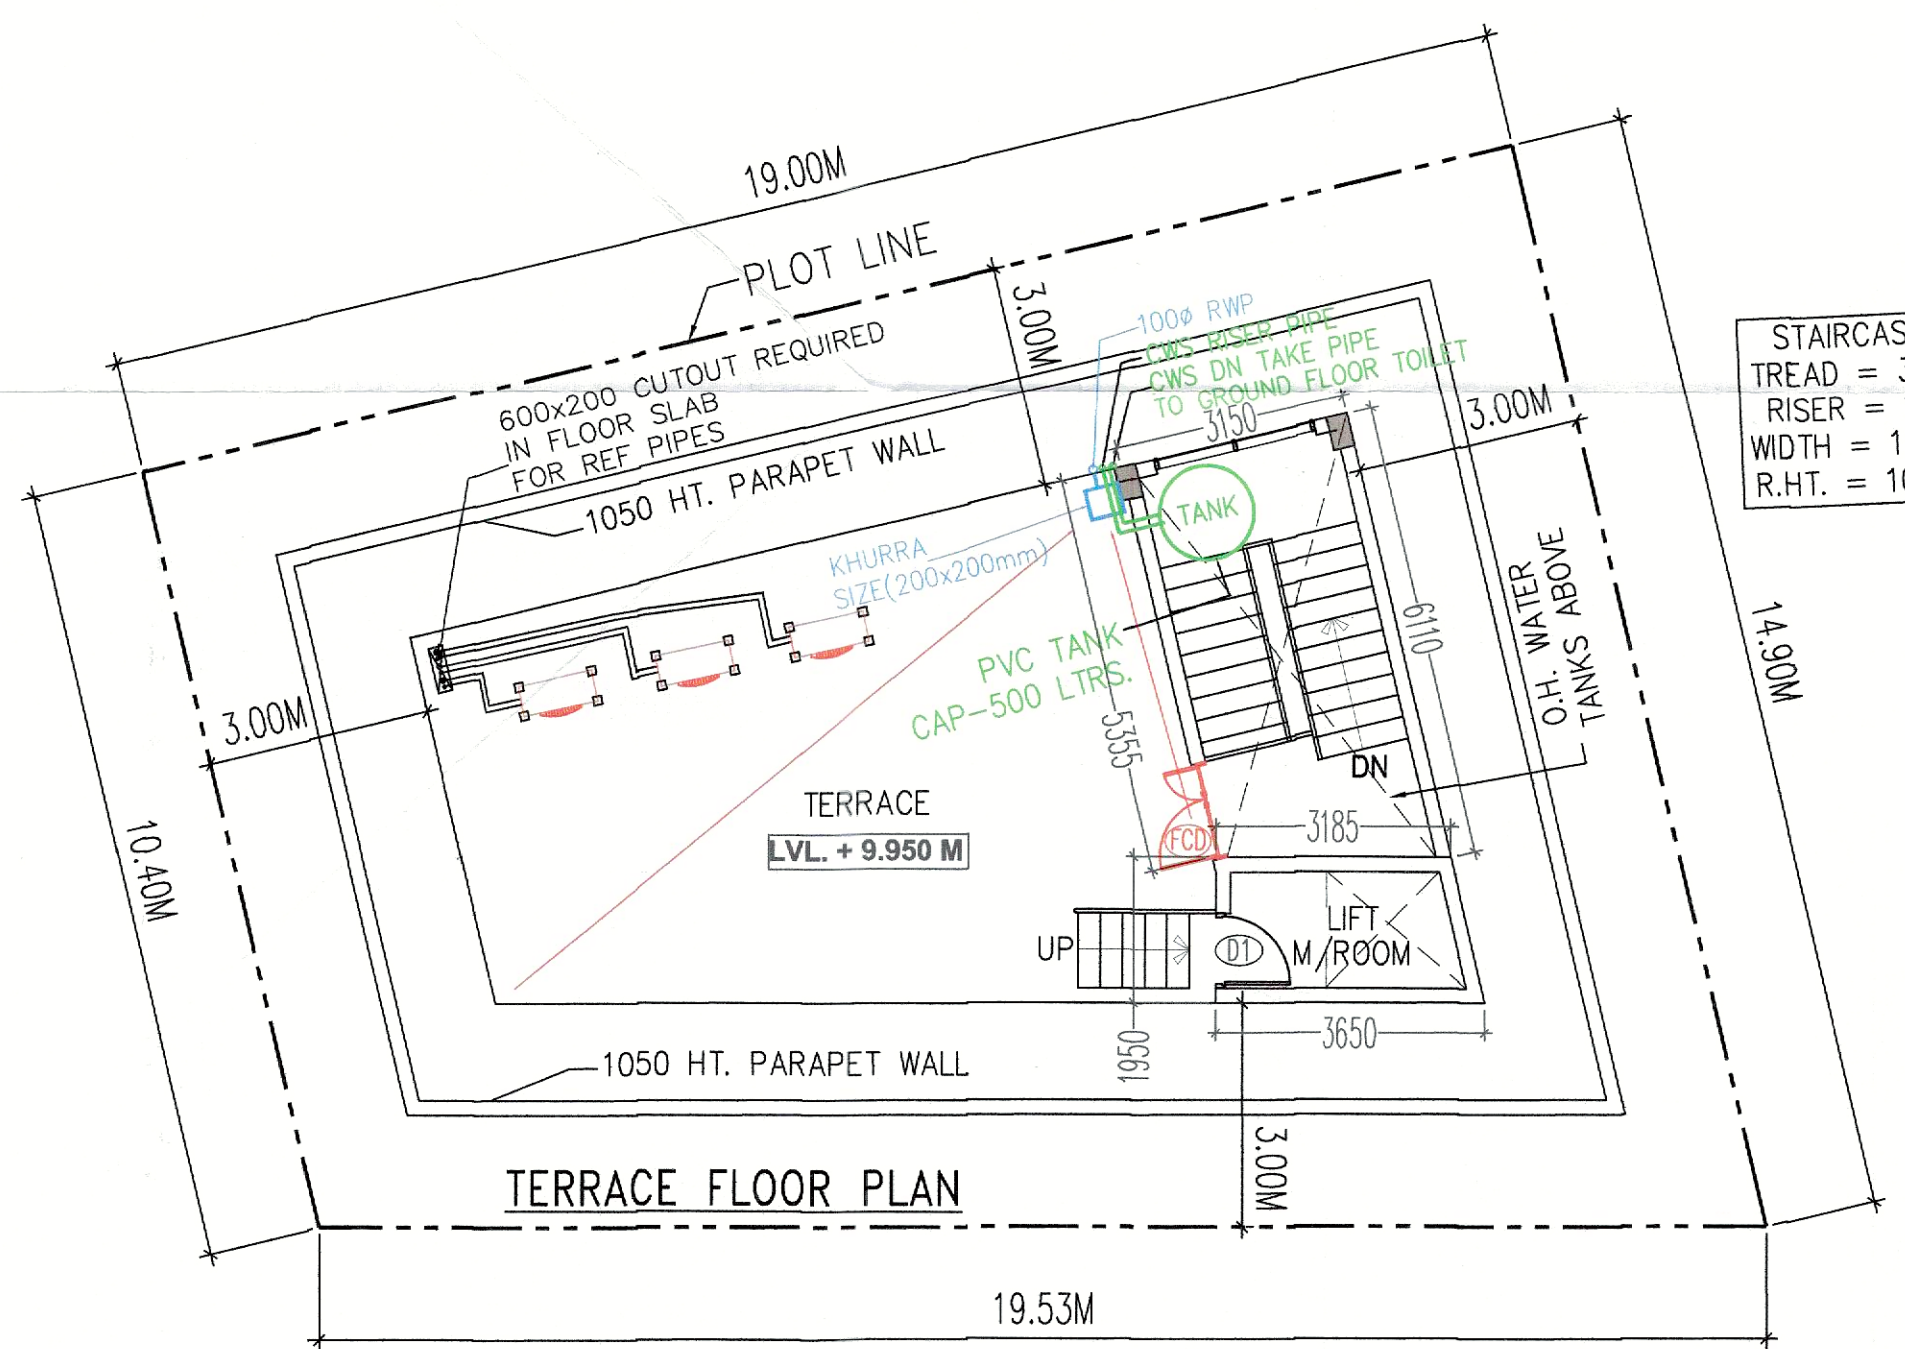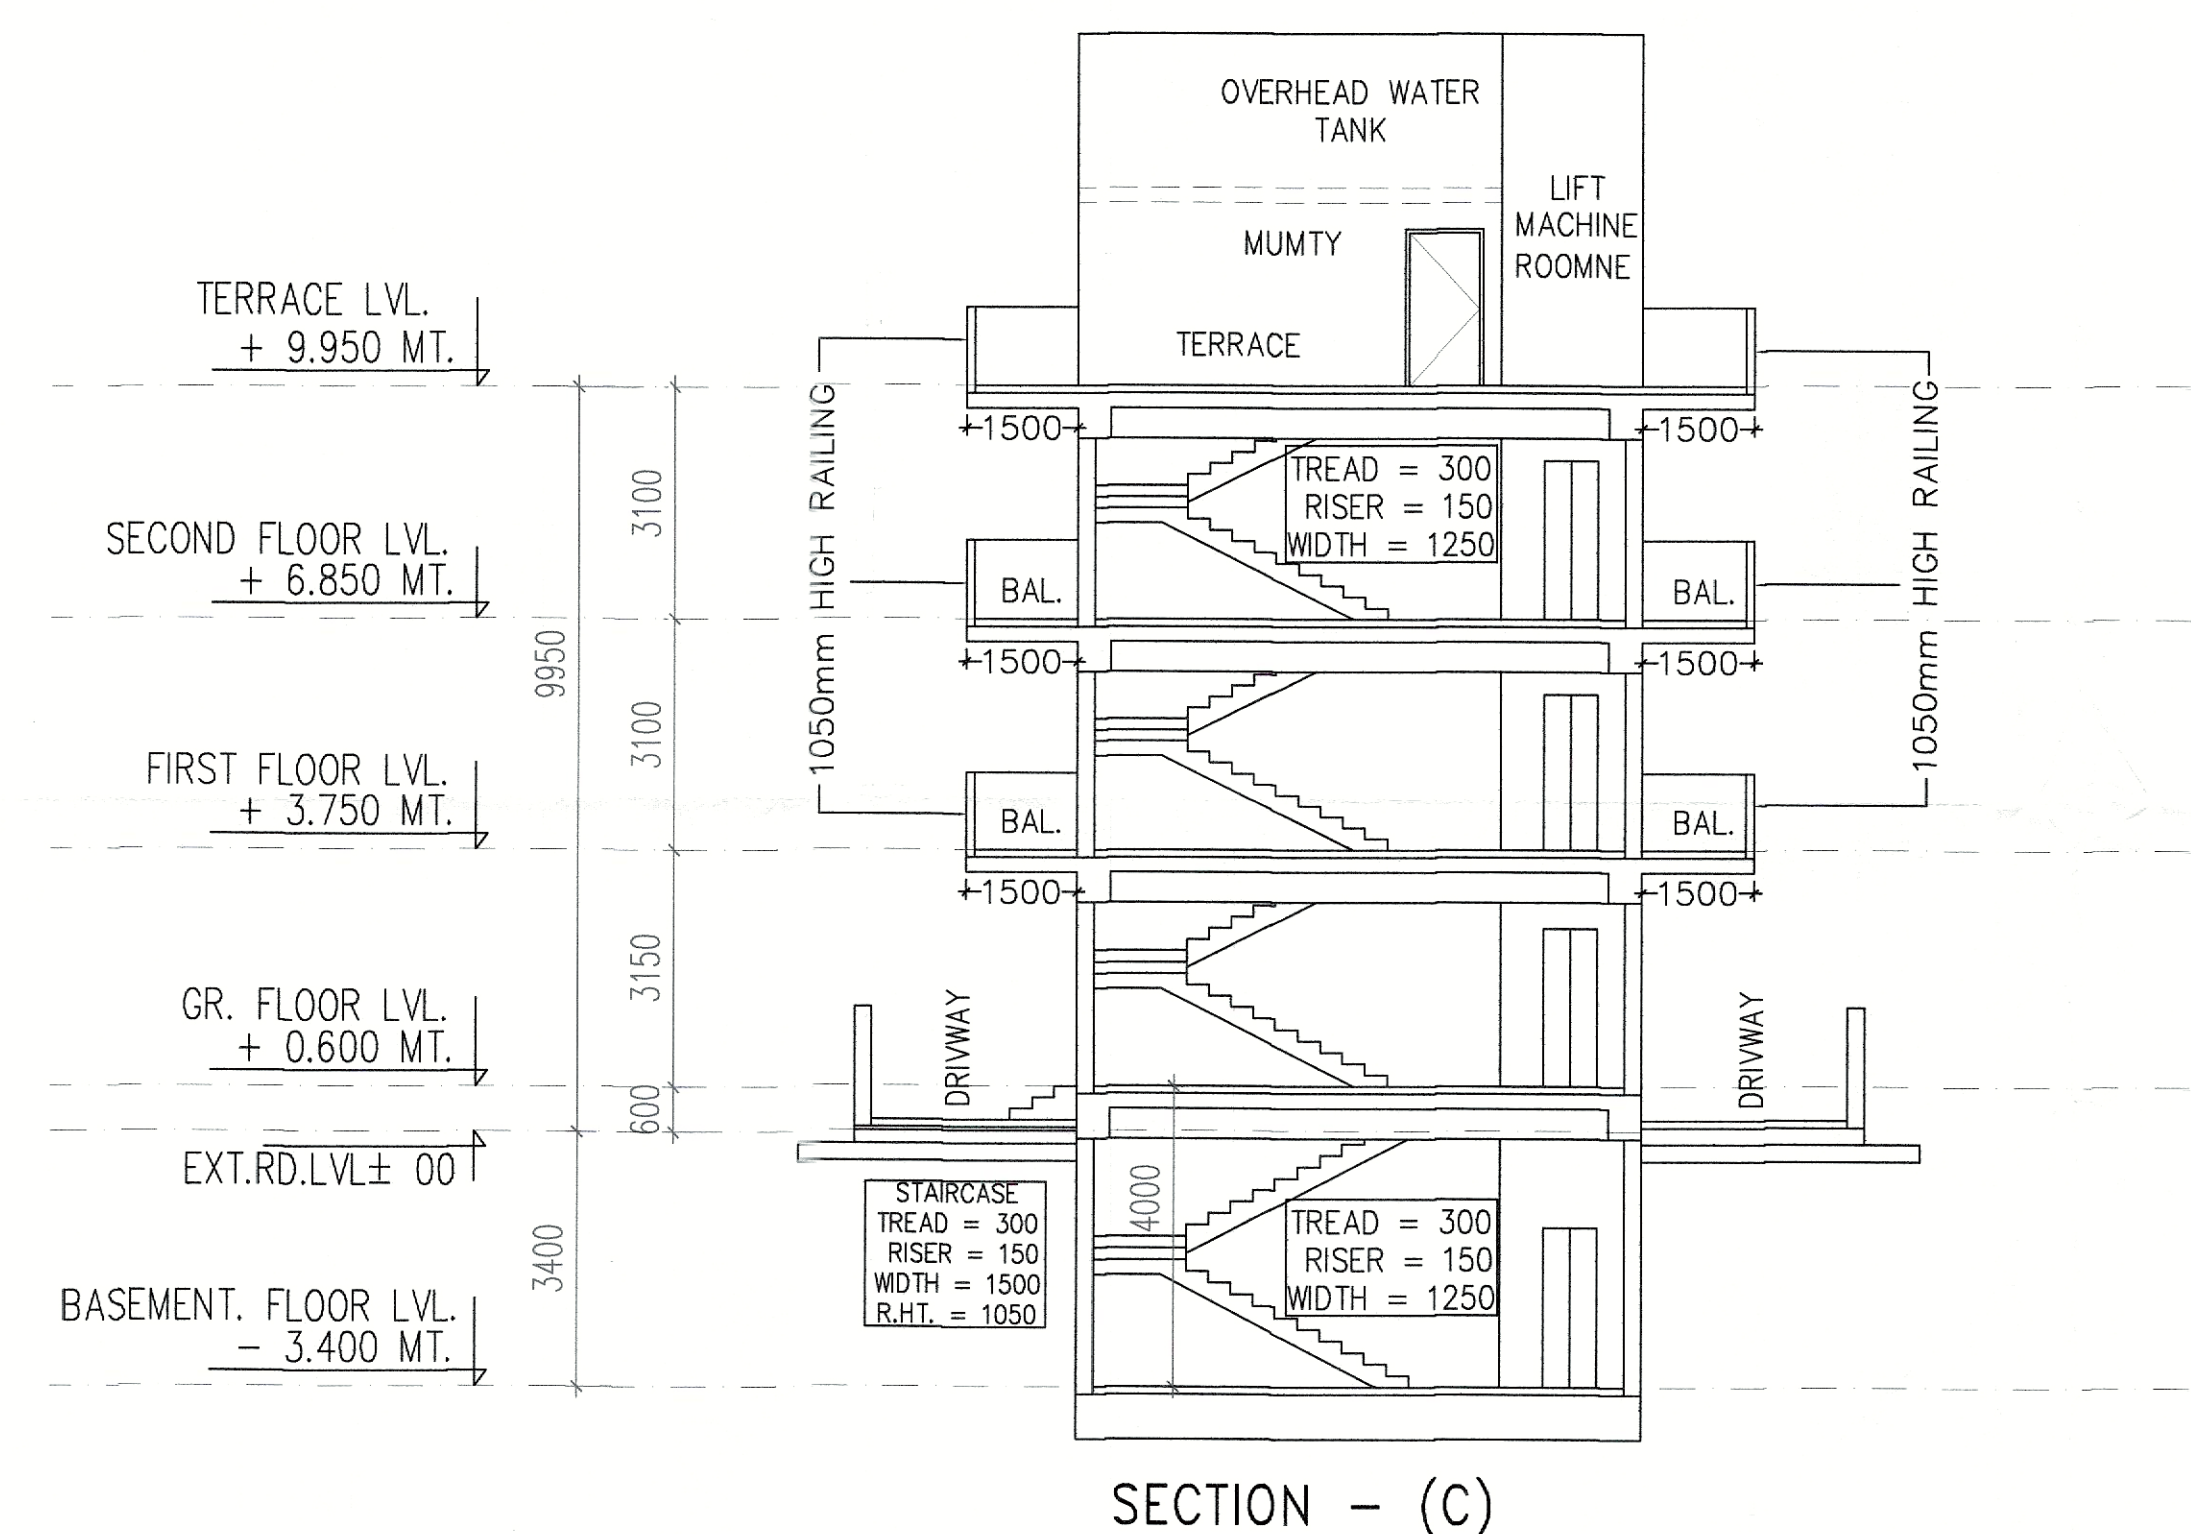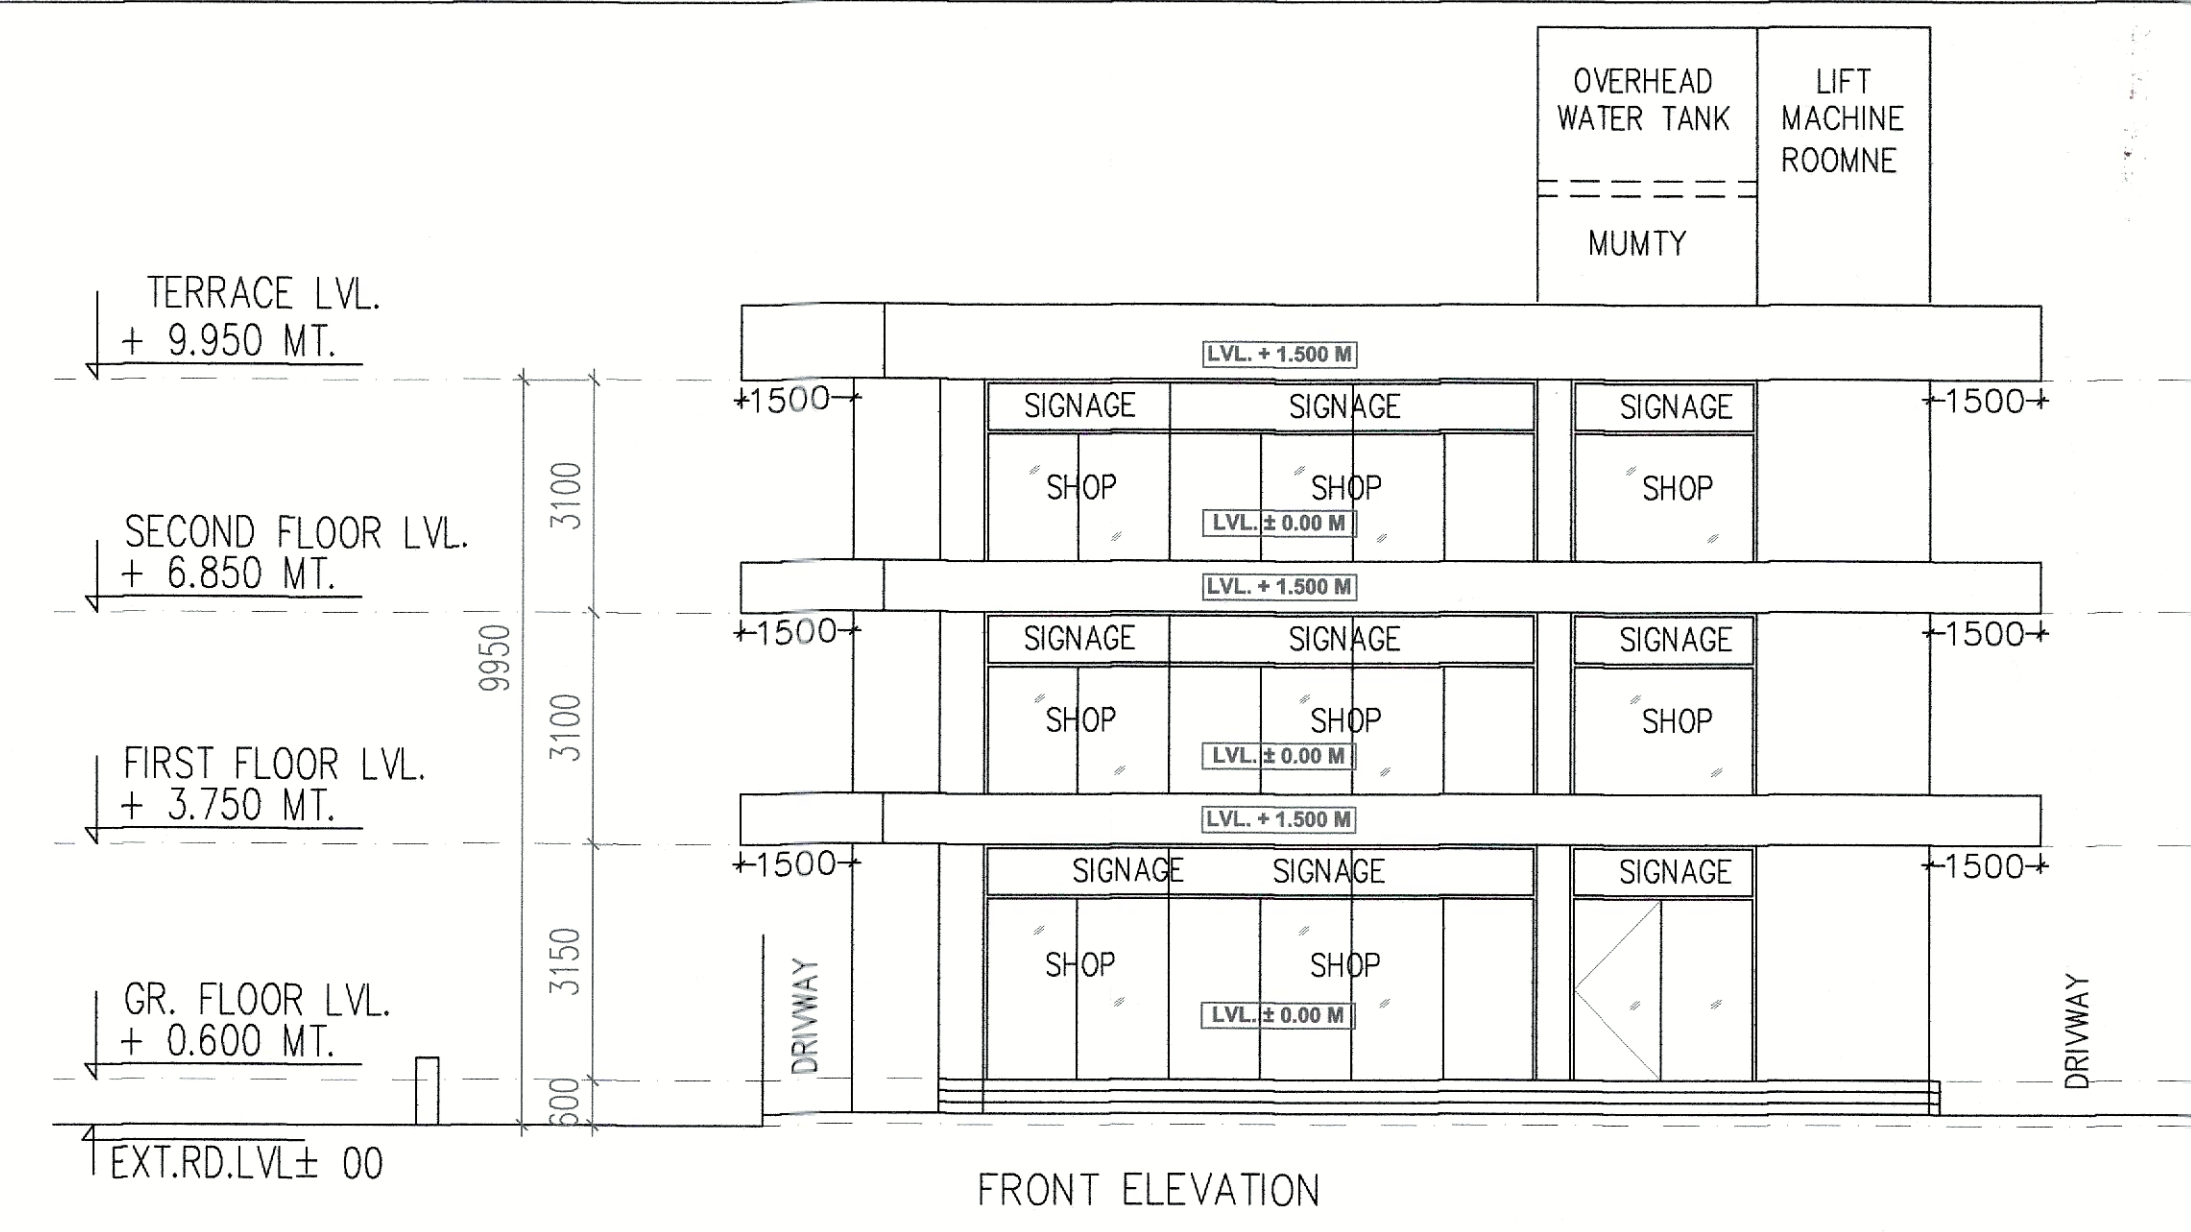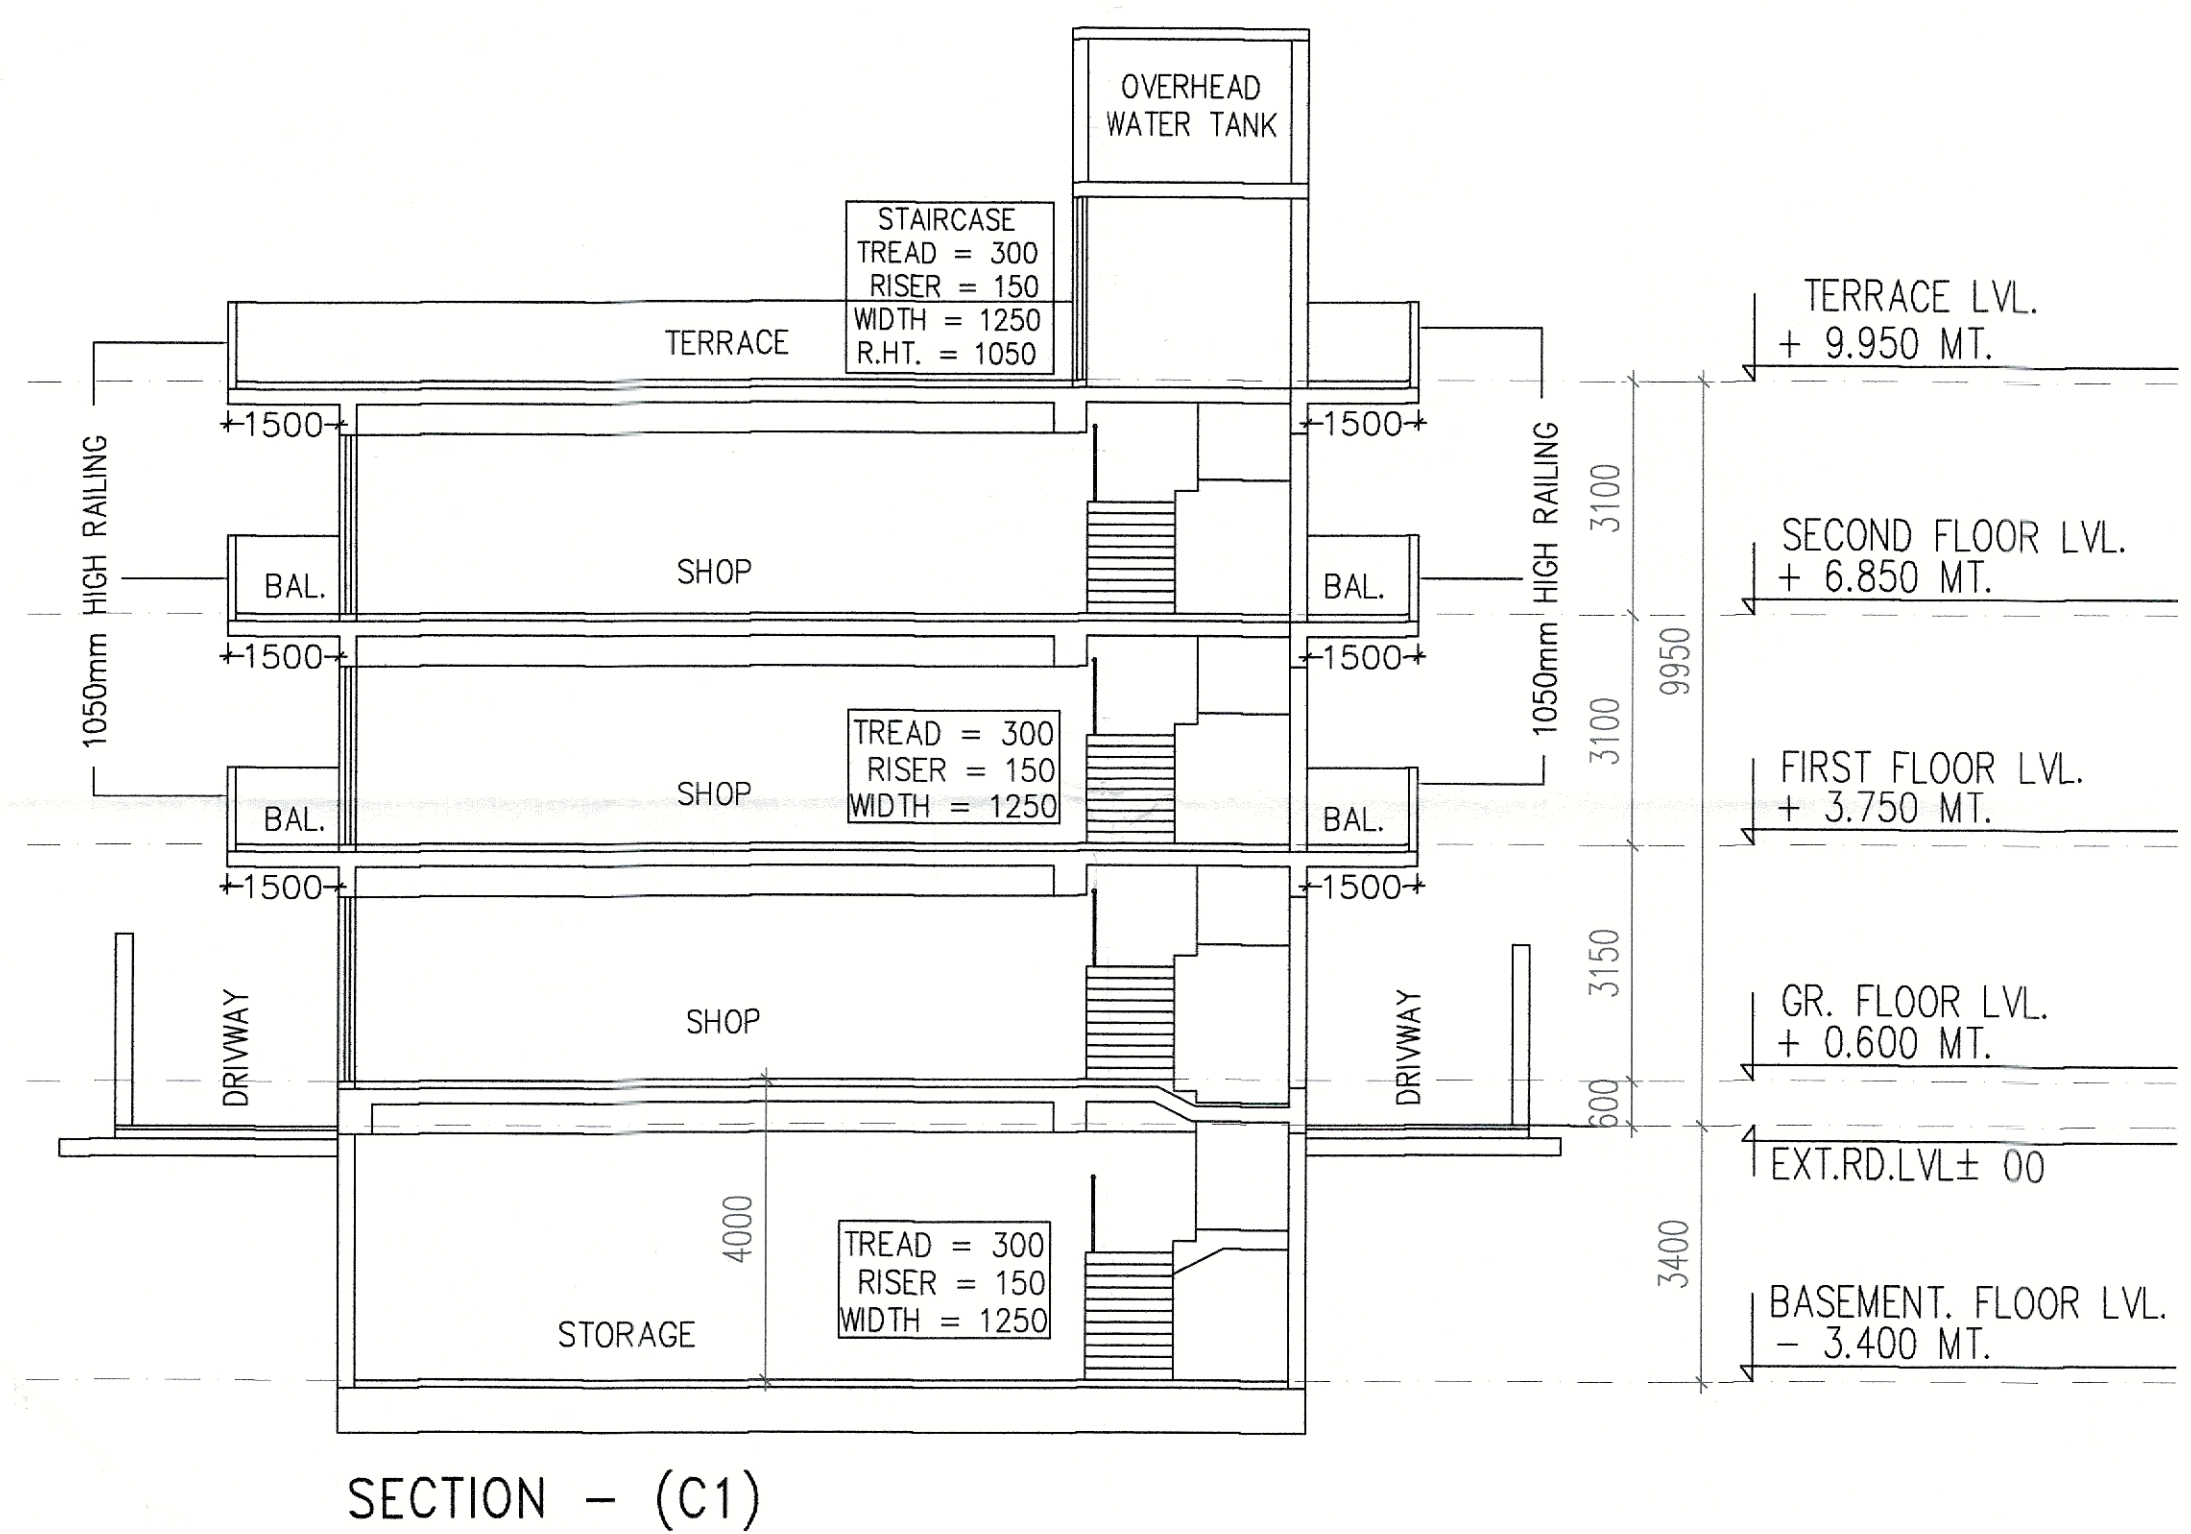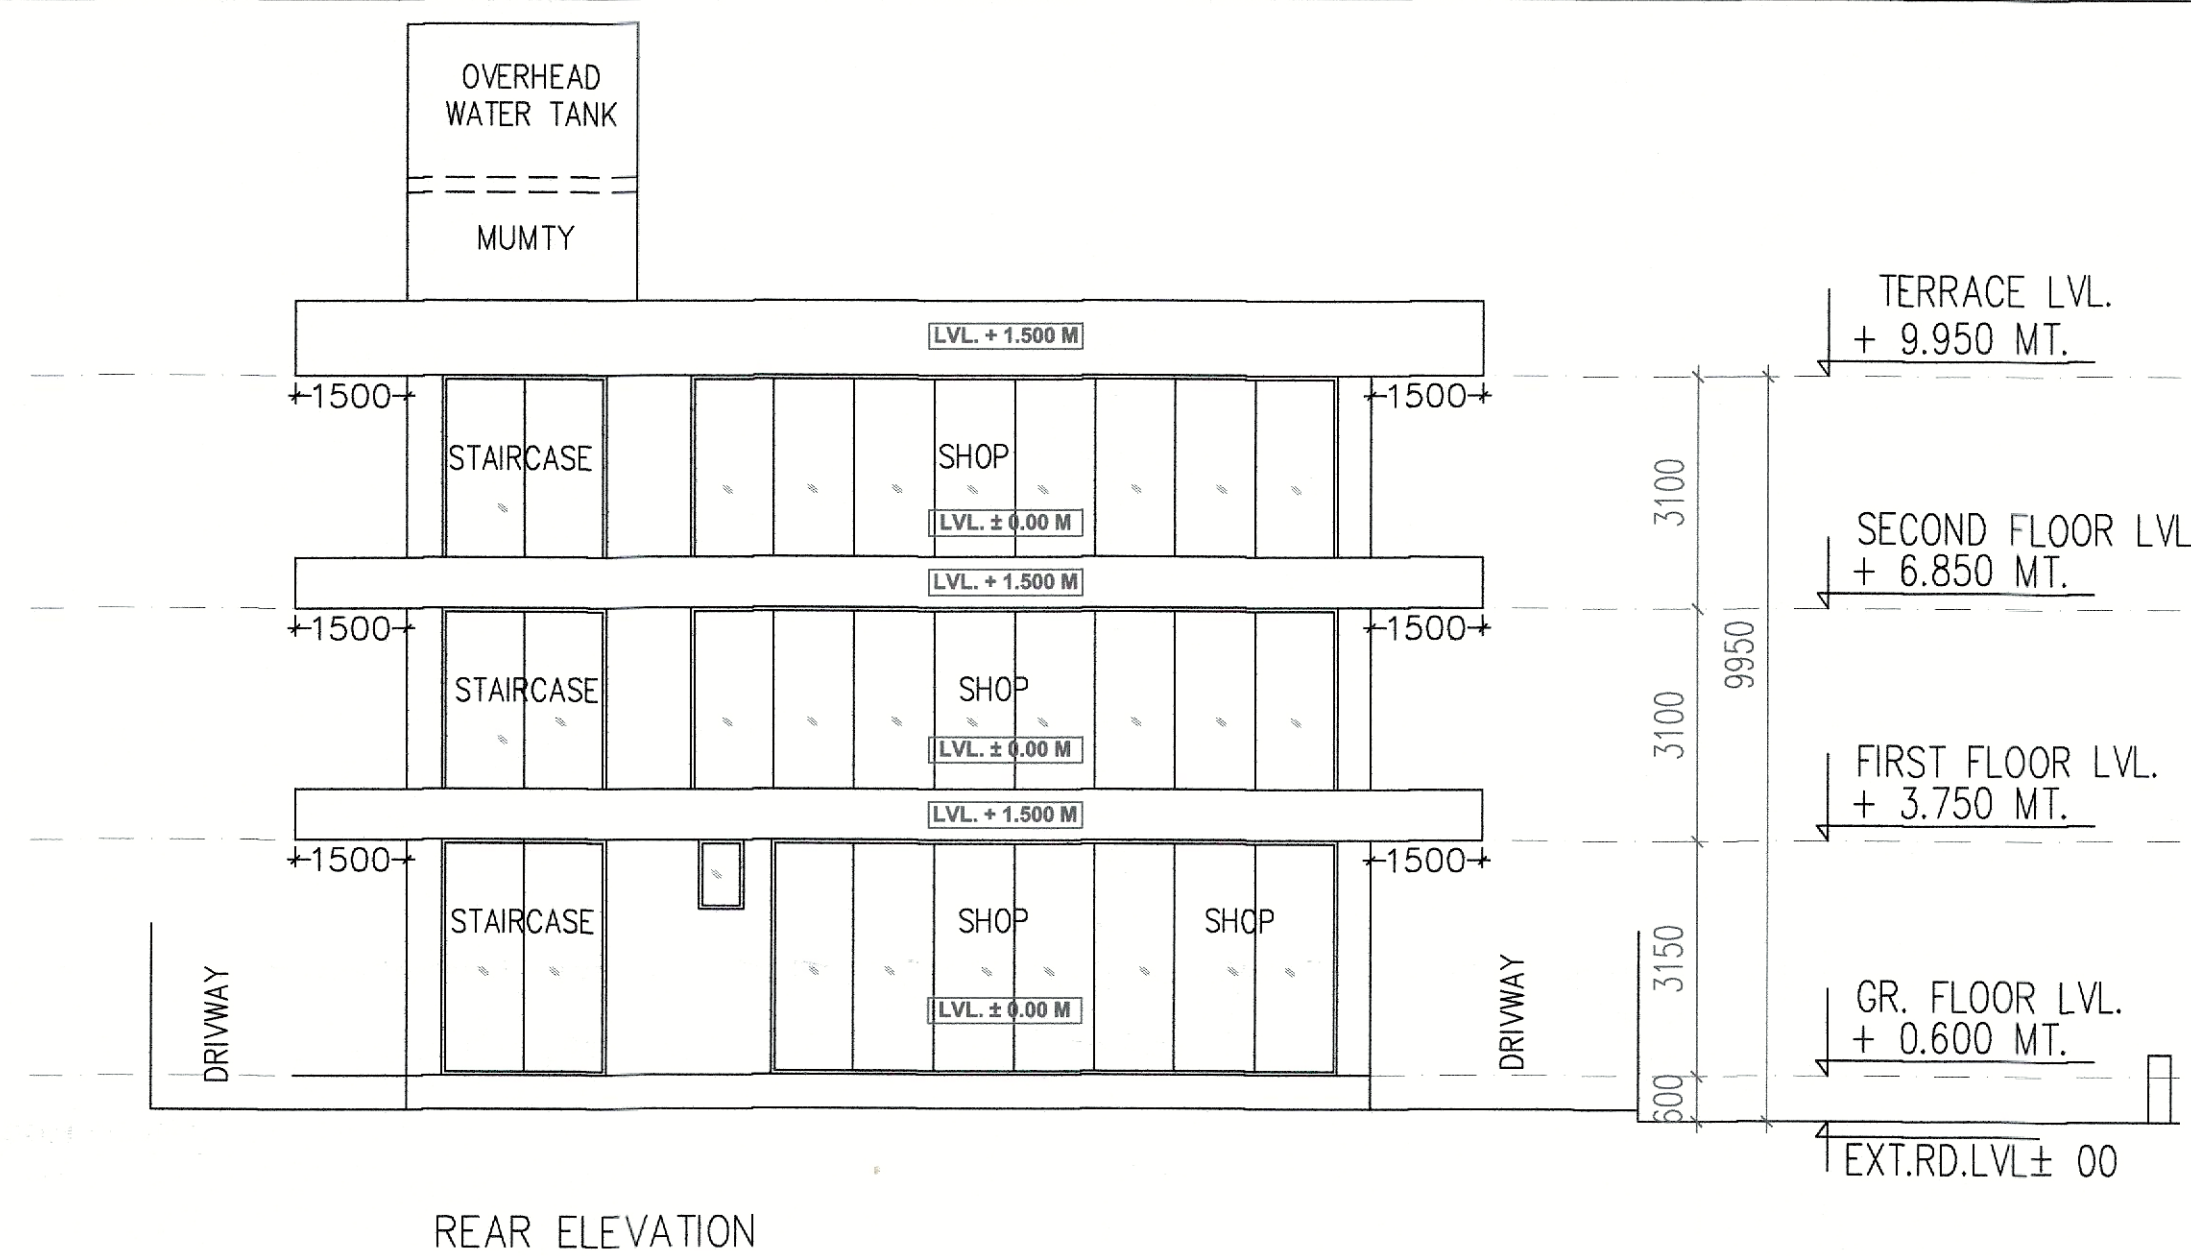

TERRACE FLOOR AREA CALCULATION (COMMERCIAL -3)					
MUMTY & MACHINE ROOM AREA (NON FAR)					
Sr No	Dim (m)	X	Dim (m)	Fec.	Nos
M1	(5.355 + 6.110) / 2 X 3.150				1
TOTAL MUMTY & MACHINE ROOM AREA (NON FAR) = (A)					18.057
O.H.WATER TANK AREA (NON FAR)					
Sr No	Dim (m)	X	Dim (m)	Fec.	Nos
W1	(5.355 + 6.110) / 2 X 3.150				1
TOTAL MUMTY & MACHINE ROOM AREA (NON FAR) = (B)					18.057
O.H.WATER TANK AREA (NON FAR)					
Sr No	Dim (m)	X	Dim (m)	Fec.	Nos
MR	(3.185 + 3.650) / 2 X 1.950				1
TOTAL O.H.WATER TANK AREA (NON FAR) = (C)					6.664
TOTAL COVER AREA AT TERRACE FLOOR (D) = (A+B+C)					42.778

