

DOOR/WINDOW SCHEDULE

SN.	Type	Width (mm)	Cill (mm)	Lintel (mm)	Height (mm)
1	D1	1000	±00	+2400	2400
2	D2	750	+00	+2400	2400
3	DW1	1650	+300	+2400	2100
4	V1	600	+1500	+2400	900
5	W1	1500	+300	+2400	2100

SANCTIONED
TO BE READ WITH THIS OFFICE
MEMO NO.:
DATED :




DTP (HQ)
S.T.P (HQ) S.T.P (G)
B.P.A.C. Member
B.P.A.C. Chairman

Consultant
Architect


ATP (HQ)

(Dingra Kumar)
PA (HQ)

WATER TANK CAPACITY
No. of units=60
CAP = (60X2) X 172.5
2
= 10350 lts.
= Say 11000 lts.
Flushing = 5000 lts.
Domestic = 5000 lts.
Fire = 27000 lts.

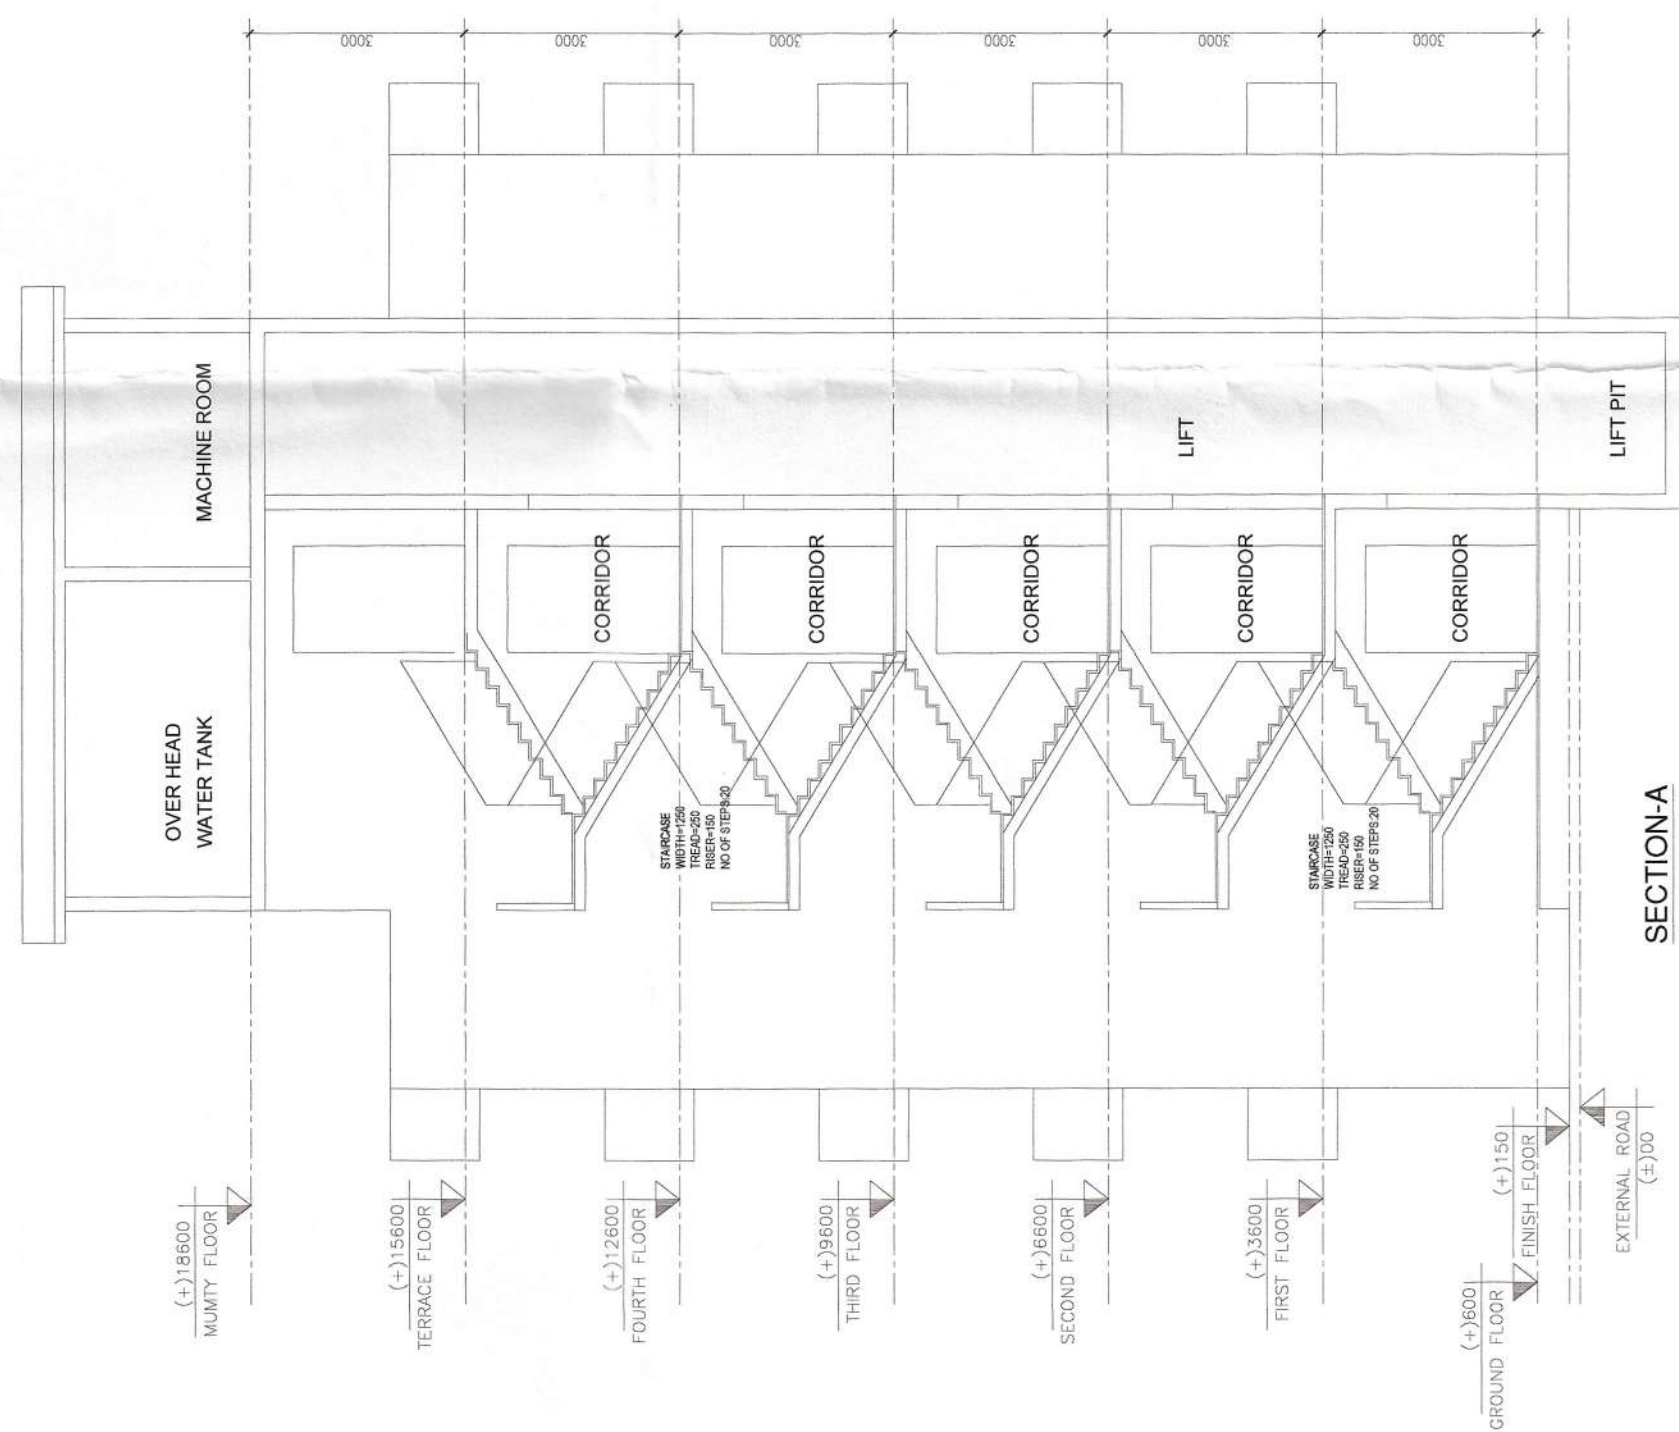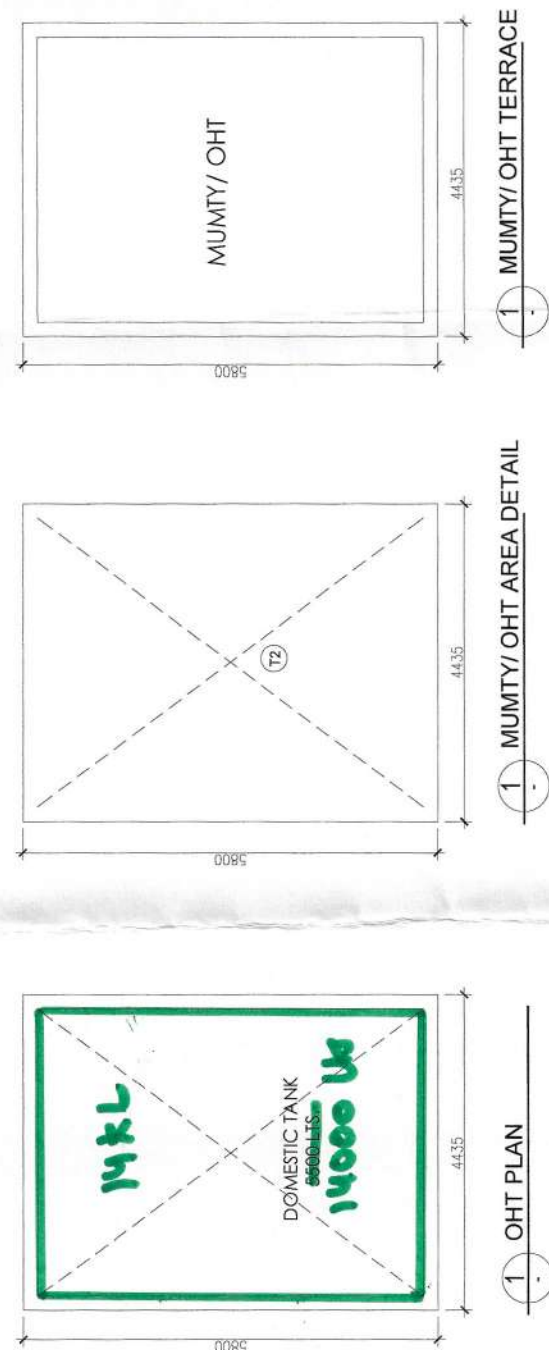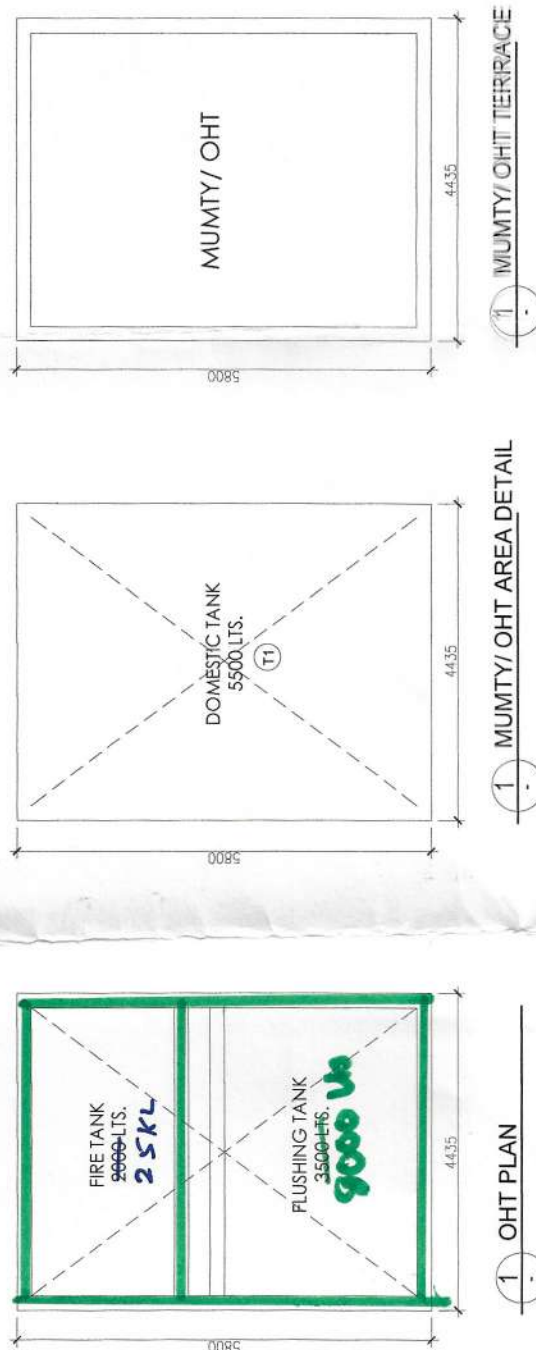

SECTION-A

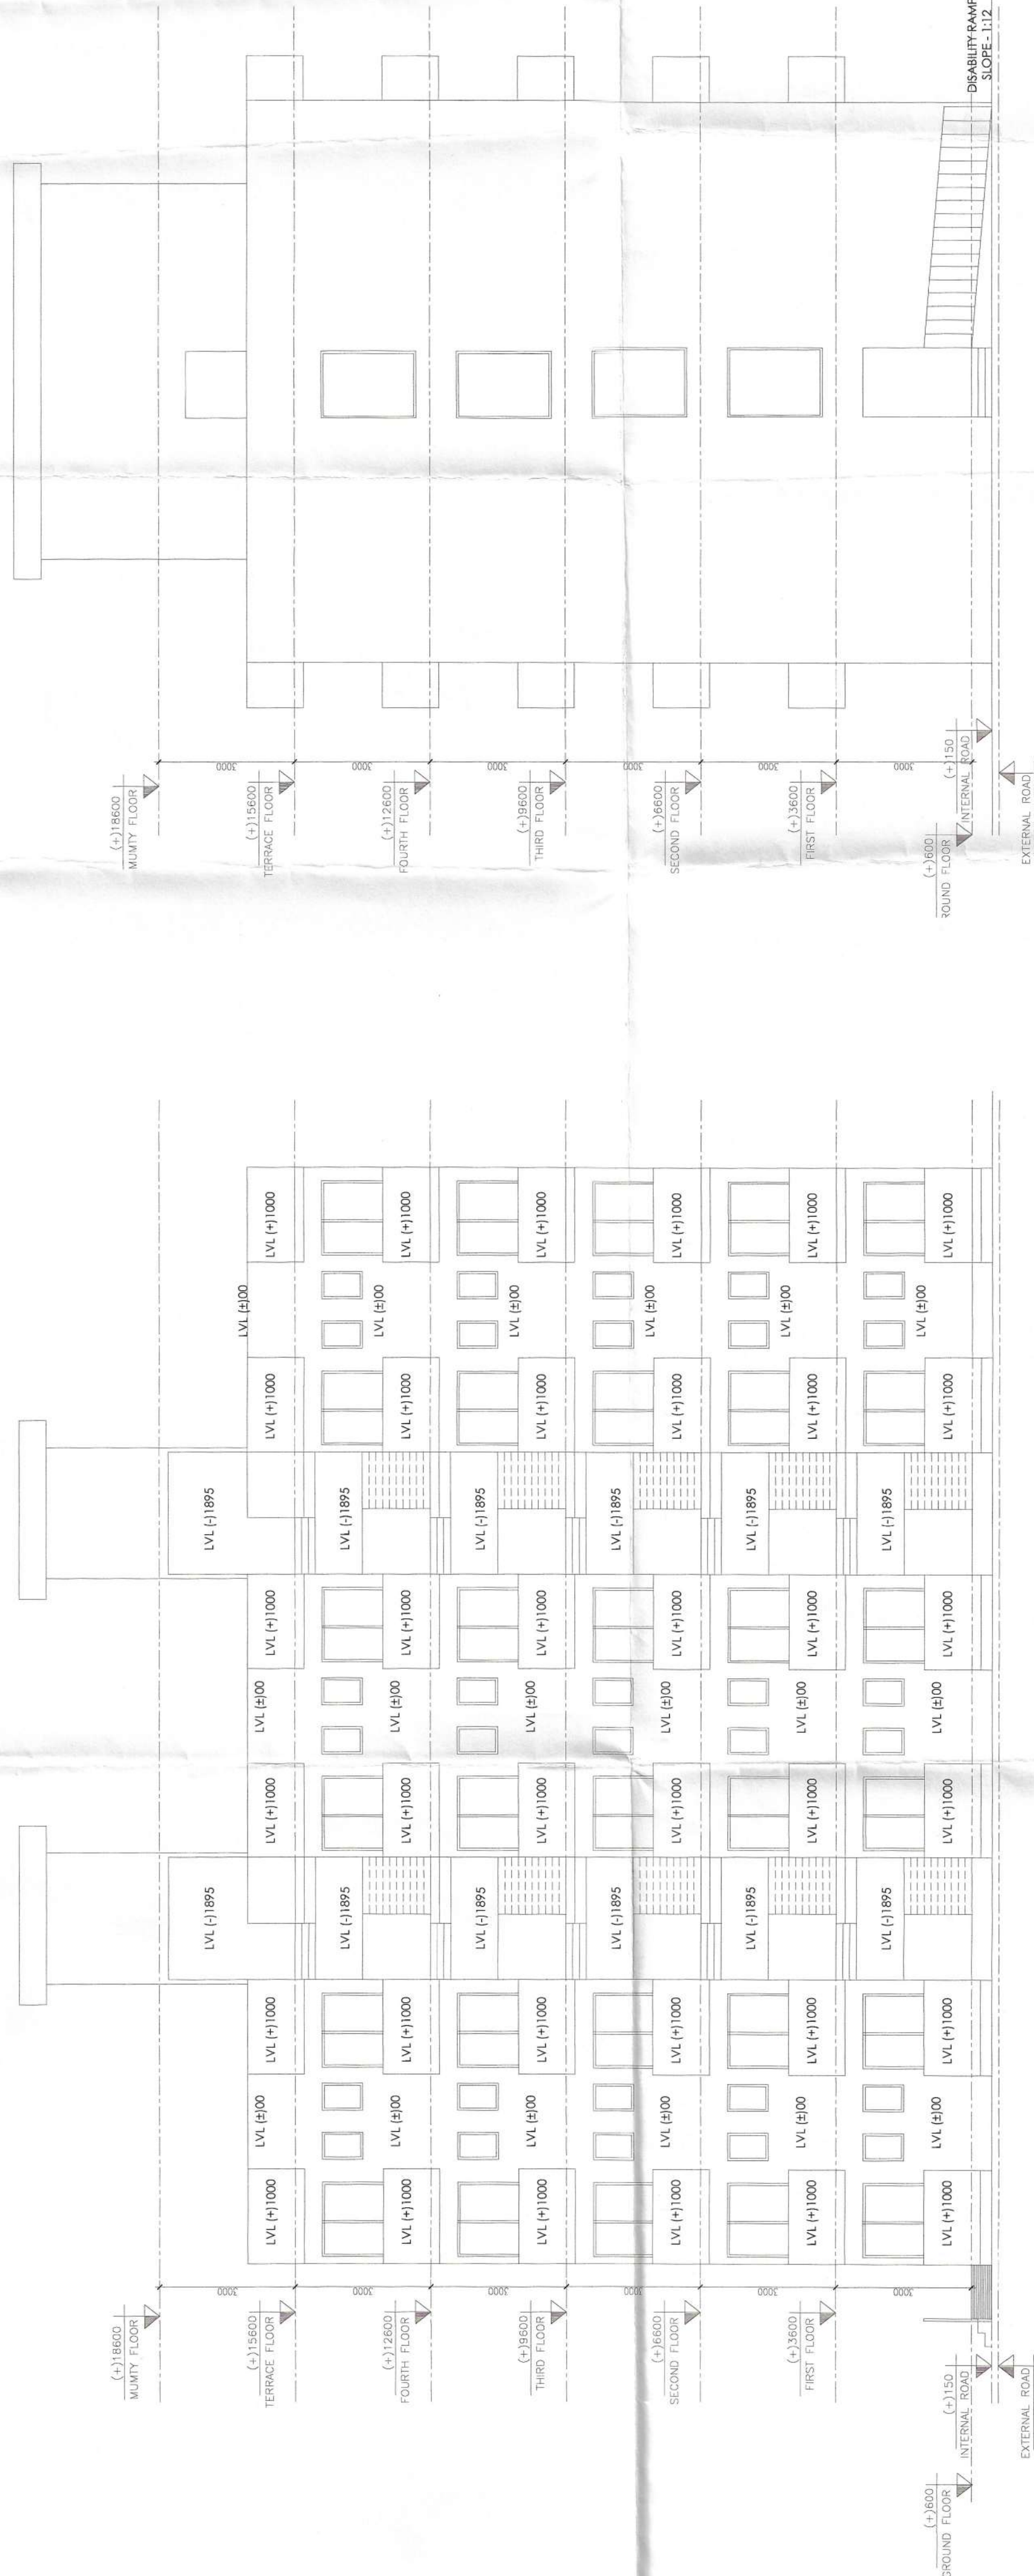

ELEVATION - 1

ELEVATION - 2

PROJECT TITLE

PROPOSED BUILDING PLANS FOR MIXED LAND USE
COLONY (70% RESIDENTIAL COMPONENT & 30%
COMMERCIAL COMPONENT) UNDER TRANS-
ORIENTED DEVELOPMENT POLICY (TOD) FOR THE AREA
MEASURING 8.34375 ACRES (LICENSE NO. 127 OF 2023
DATED 07/07/2023) IN SECTOR 08 & GURUGRAM
METRO RAIL CORRIDOR COMPLEX BEING DEVELOPED BY
GANGA GLOBAL HOMES PVT.LTD.

LC - 4946/1E(S8)/2023/19420

OWNERS SIGNATURE

ARCHITECTS SIGNATURE

Avinash
CA/2018/1670

DRAWING TITLE

EWS
SECTION & ELEVATIONS

ARCHITECT NORTH

GANGA REALTY - DESIGN TEAM
GANGA REALTY
Vishal Trivedi, Ganga Road
Gurgaon - Haryana

DATE SEPT, 2023

SCALE 1:100

DEALT AG

CHECKED DA

S - 223