




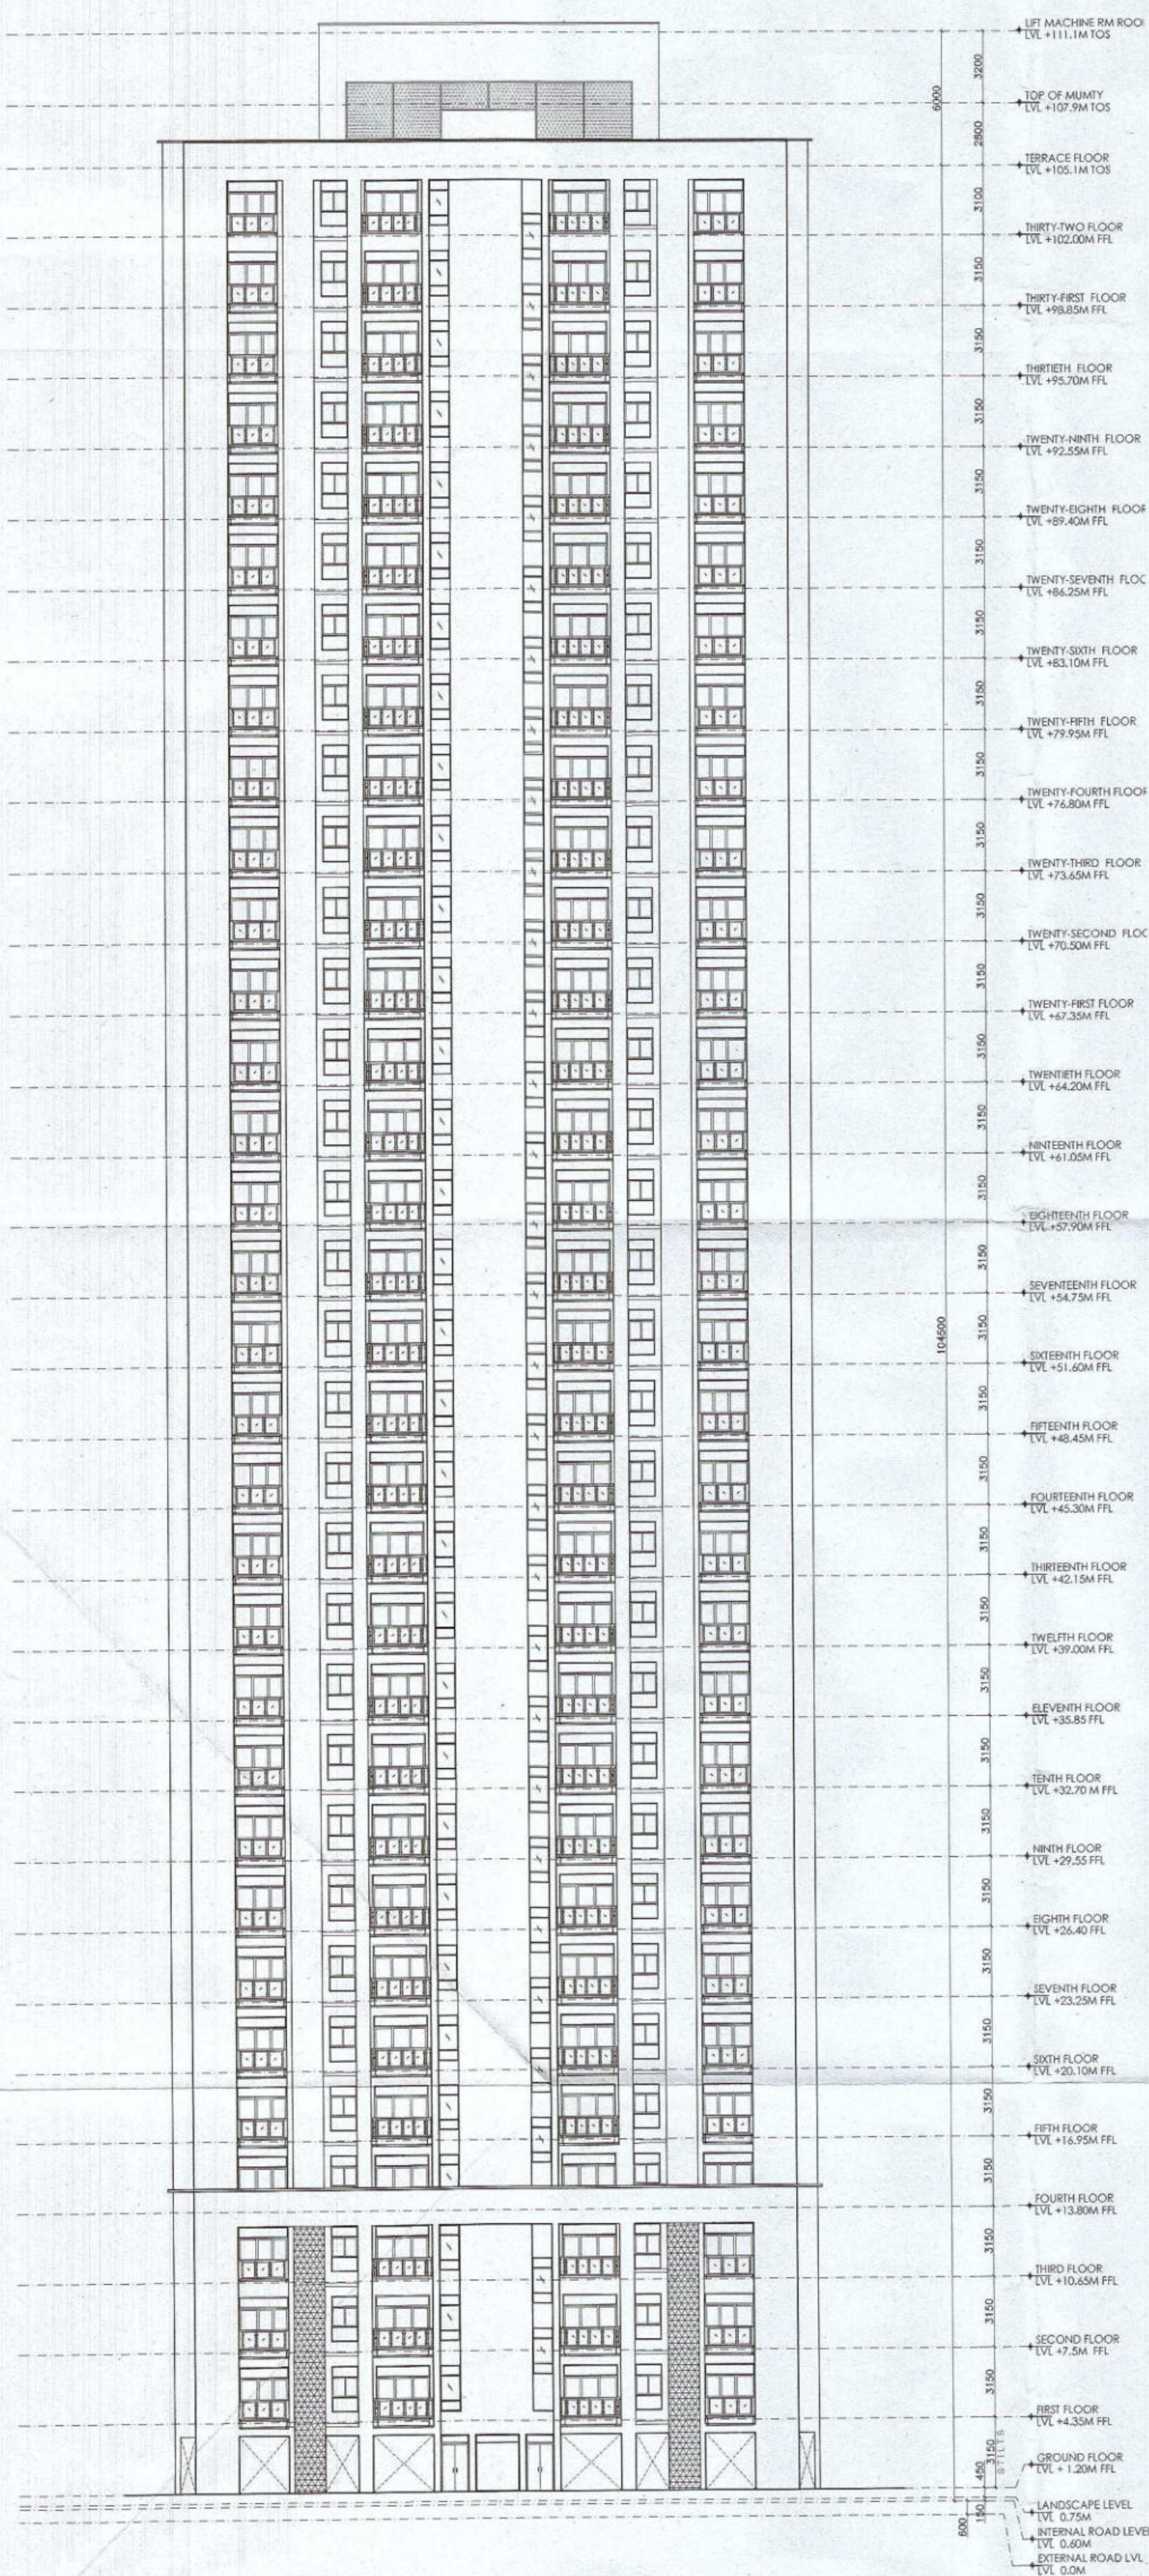

ELEVATION A
SCALE 1:250

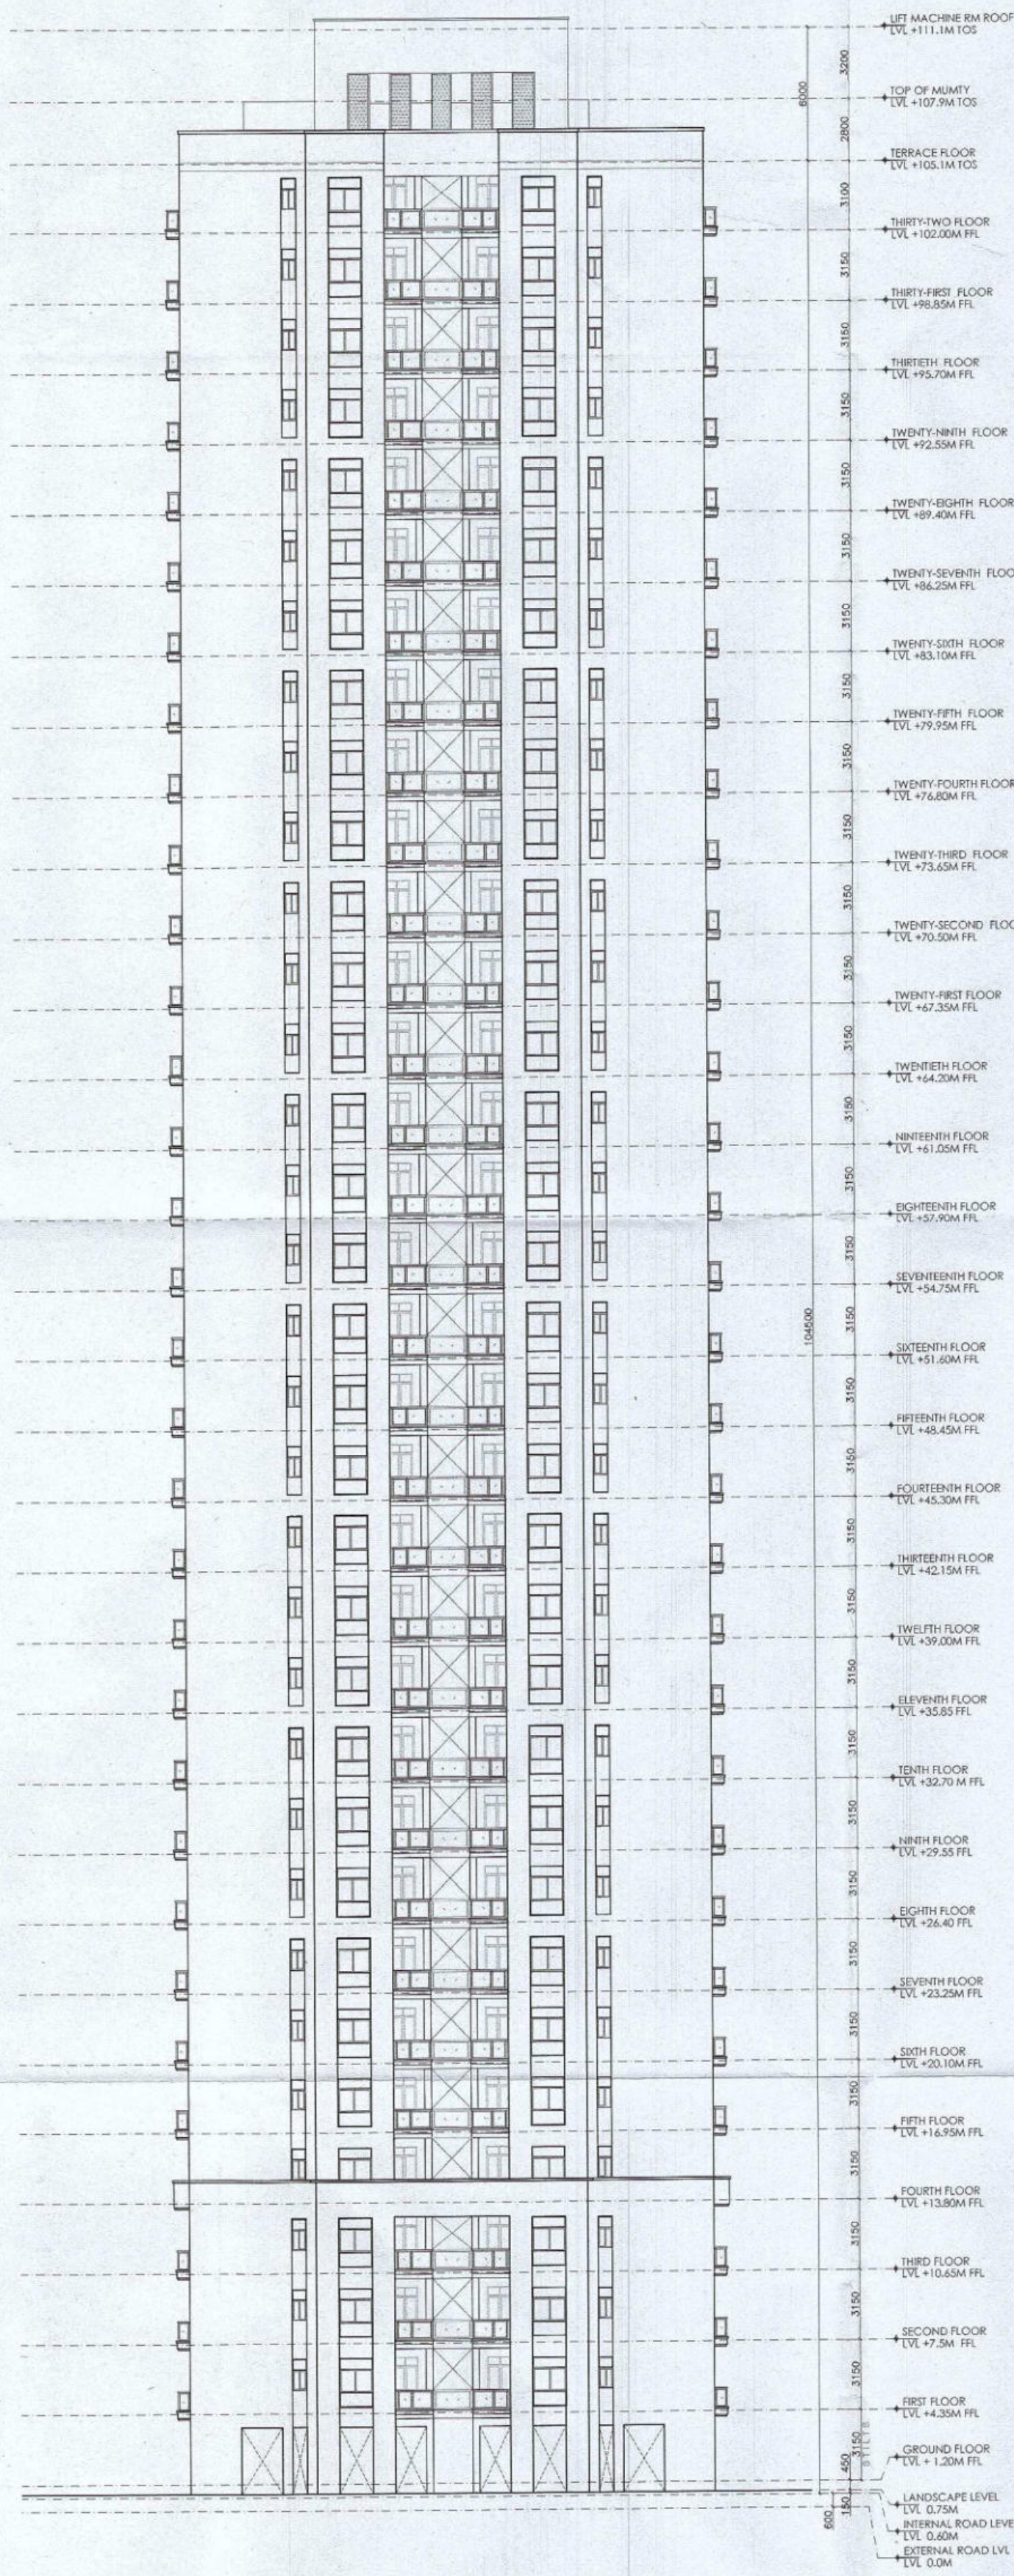

ELEVATION B AND C
SCALE 1:250

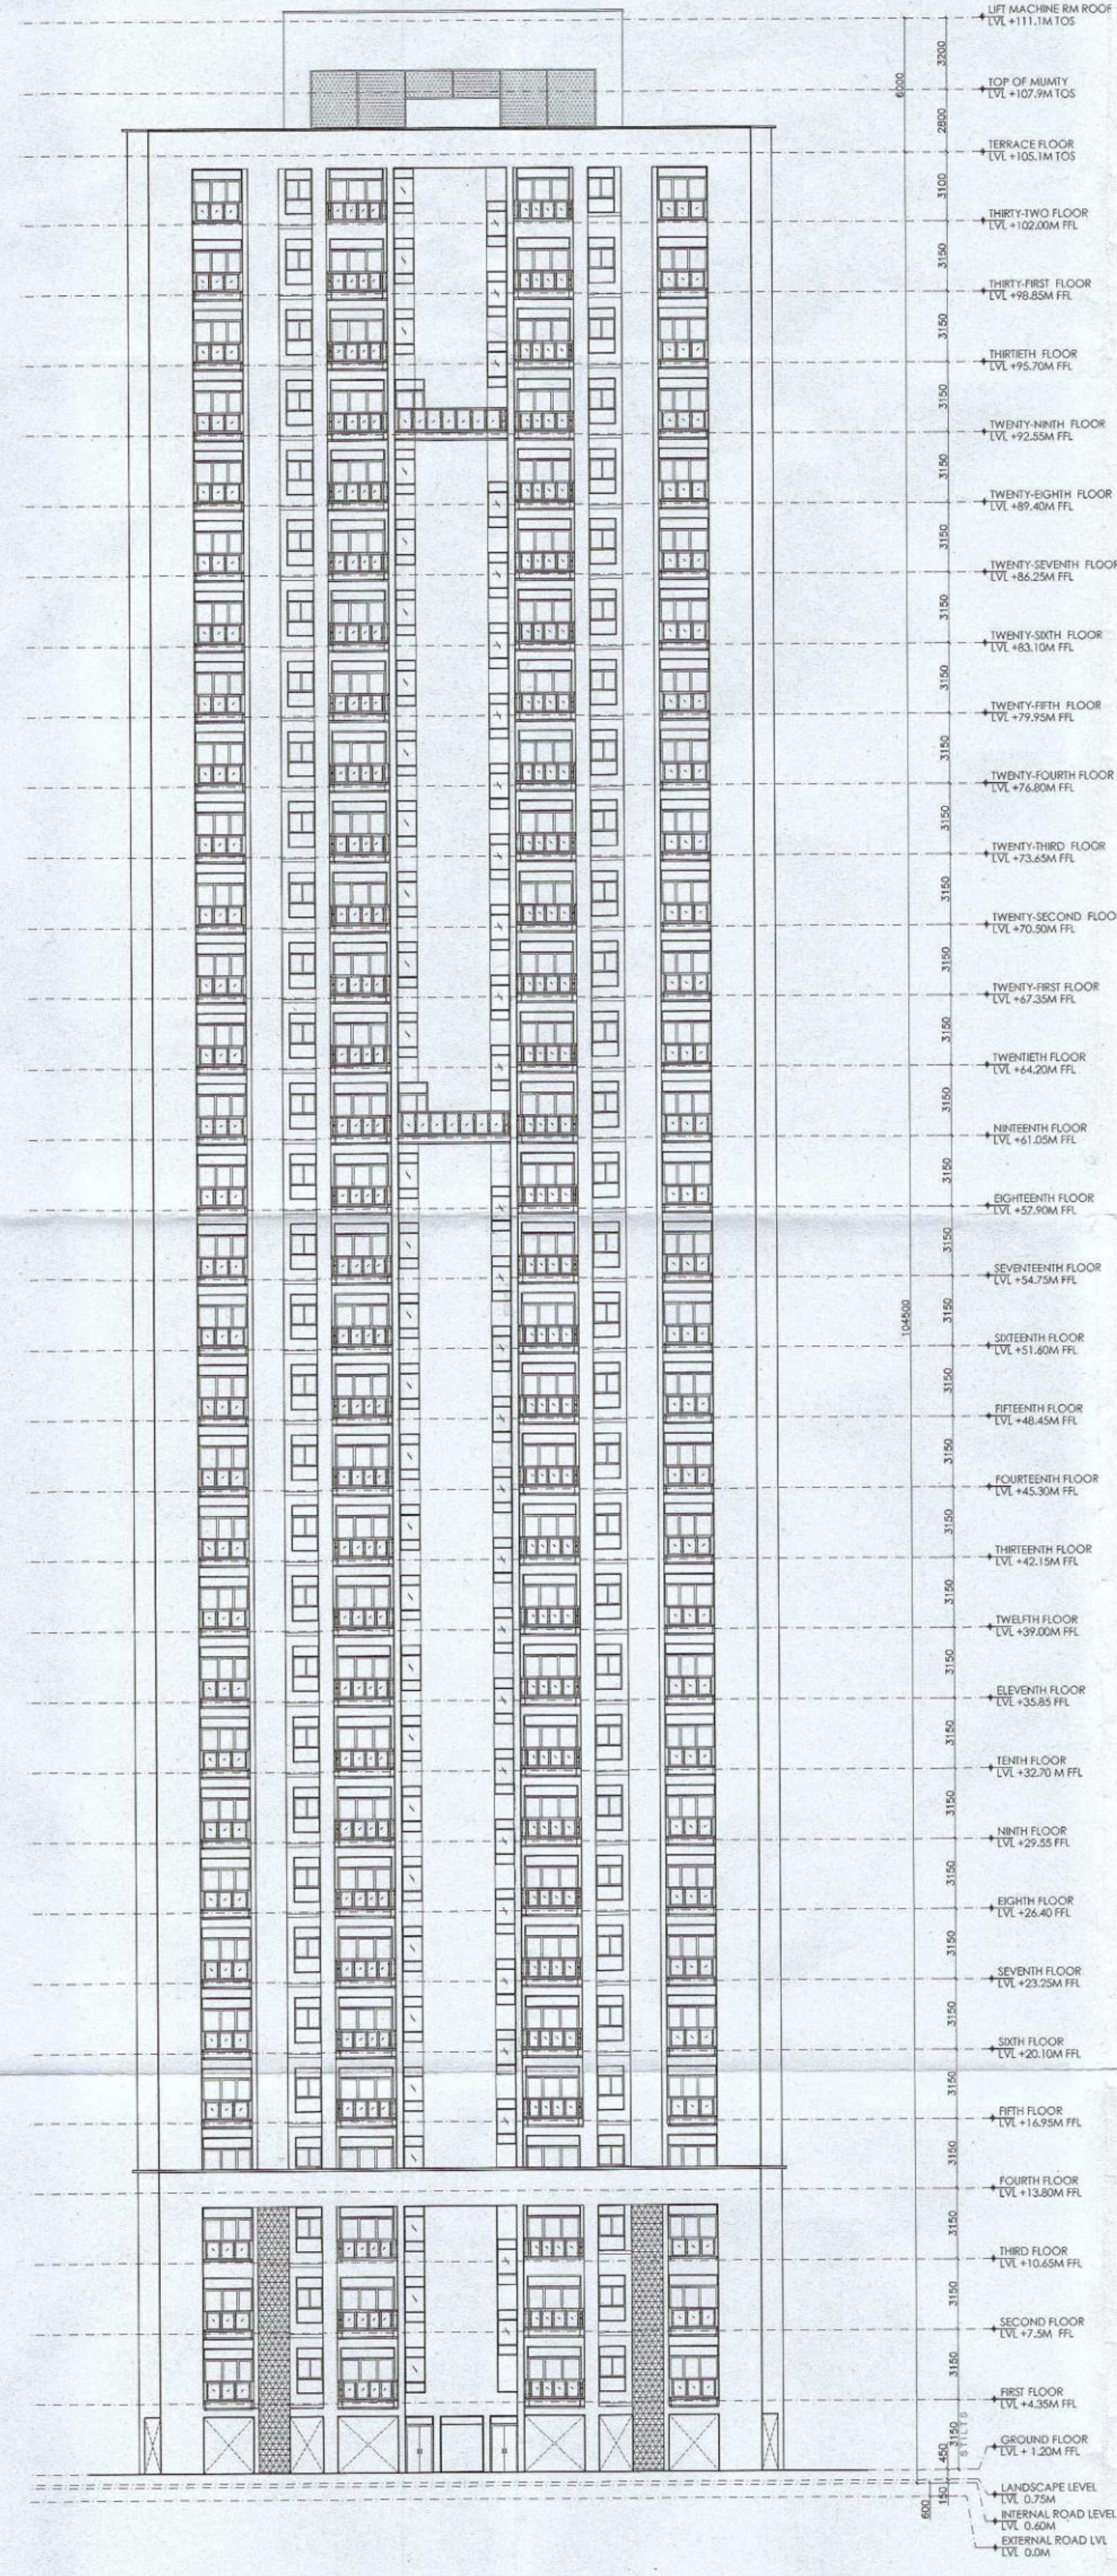

ELEVATION D
SCALE 1:250

Checked and found ok for Public Health
(Internal) Service only subject to comments in
forwarding letter No.
Superintending Engineer (HQ)
for Chief Engineer 1 HSVP
Panchkula


Authority Signatory

ATP(HQ)
S.T.P(HQ)
Member
B.P.A.C.
(Dinesh Kumar)
PA(HQ)
S.T.P(HQ)
Member
B.P.A.C.
S.T.P(HQ)
Member
B.P.A.C.
S.T.P(HQ)
Member
B.P.A.C.

SANCTIONED
TO BE READ WITH THIS OFFICE
MEMO NO.:
DATED:

NOTES:

1. SPRINKLERS ARE INCORPORATED AS/NBC 2016 VOL. CLAUSE 5.1.3(PAGE NO. 57)
2. COMPARTMENTATION HAS BEEN DONE IN ACCORDANCE TO NBC 2016 VOL. I, PART 4 (FIRE SAFETY), 4.5(PAGE 38)
3. STAIRCASE TRAVEL DISTANCE IS ACCORDING TO NBC 2016 VOL. I, PART 4 (FIRE SAFETY), Clause-4.2.4.3.1.82, page No 33 & 34 & 34 & 34
4. OPENABLE PANEL IN GLAZING AFTER EVERY 10M AS PER NBC CLAUSE NO 3.4.10.2
5. ALL BUILDINGS ARE MECHANICALLY VENTILATED AS/NBC 2016 VOL. I, PART 4 (FIRE SAFETY), Clause-4.2.4.3.1.82, page No 33 & 34 & 34
6. LIGHT AND VENTILATION WILL BE PROVIDED MECHANICALLY 100% POWER BACKUP.

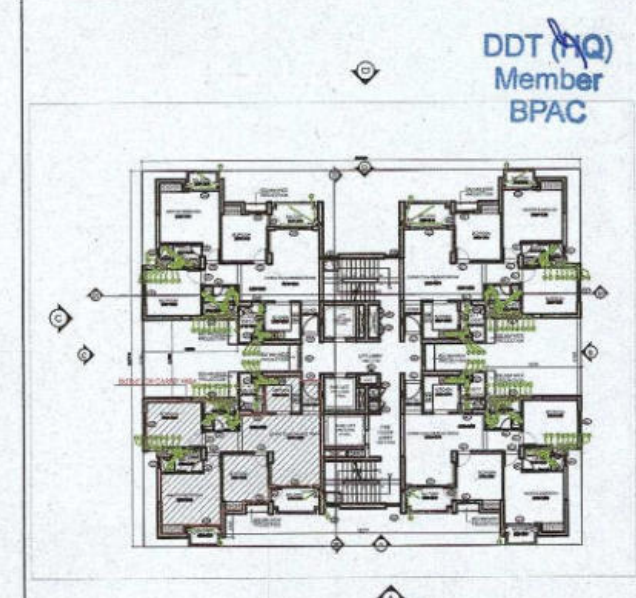

LEGEND FOR PLUMBING	
1	1000 SOIL & VENT PIPE
2	1000 WASTE & VENT PIPE
3	750 ANTI-BYPASSING PIPE
4	DOMESTIC WATER SUPPLY DOWN TAKE AT 28th TO 32nd FLOOR
5	DOMESTIC WATER SUPPLY DOWN TAKE AT 18th TO 28th FLOOR
6	DOMESTIC WATER SUPPLY DOWN TAKE AT 16th TO 18th FLOOR
7	FLUSHING WATER SUPPLY DOWN TAKE AT 16th TO 18th FLOOR
8	FLUSHING WATER SUPPLY DOWN TAKE AT 16th TO 18th FLOOR
9	500 DOMESTIC WATER SUPPLY O.H. TANK FILLING PIPE
10	400 FLUSHING WATER SUPPLY O.H. TANK FILLING PIPE
11	1000 SOIL & VENT PIPE FOR BALCONY
FT	FLOOR TRAP
FD	FLOOR DRAIN
COP	CLEAN OUT PLUG
FCD	FLOOR CLEAN OUT
DWS	DOMESTIC WATER SUPPLY
FWS	FLUSHING WATER SUPPLY
Valve	VALVE

PLUMBING NOTES:
* W.C. TO VERTICAL SOIL STACK 1000 SOIL PIPE.
* F.T. TO VERTICAL WASTE STACK 1000 WASTE PIPE.
* FLOOR DRAIN TO FLOOR TRAP 500 WASTE PIPE.
* WASH BASIN TO FLOOR TRAP 320 WASTE PIPE.
* SINK TO FLOOR TRAP 400 WASTE PIPE.

OWNER SIGN
For A & D Estates Pvt. Ltd.
Authorised Signatory

ARCHITECT SIGN
Ar. VINEMRA GOYAL
CA/2019/114662
H.No. 738/2, Patel Nagar, Gurugram

Clients:
M/S A&D Estates Pvt. Ltd.
Plot No. 77
Sector - 44
Gurugram, Haryana 122003

Project Title :
PROPOSED BUILDING PLAN OF GROUP HOUSING COLONY
AREA MEASURING 12.61175
(LICENCE NO. 195 OF 2008 DATED 22.11.2008 GRANTED FOR 11.418 ACRES) AND LICENCE NO. 15 OF 2023 DATED 30.01.2023 GRANTED FOR 1.19375 ACRES (UNDER TOD ZONE) IN SECTOR-83, GURGRAM MANESAR URBAN COMPLEX BEING DEVELOPED BY A & D ESTATES PVT. LTD. AND OTHERS.


Drawing Title : SUBMISSION DRAWINGS

ELEVATIONS


TYPE D
TOWER- 8,9,10,11

Scale :	1:250	Drawing No : TD02 - A - 05
Date :	FEB-2023	
Drawn By :	P.P	
Checked By :	A.S	
Sheet Size :	A1	

SECTION 1
SCALE 1:250

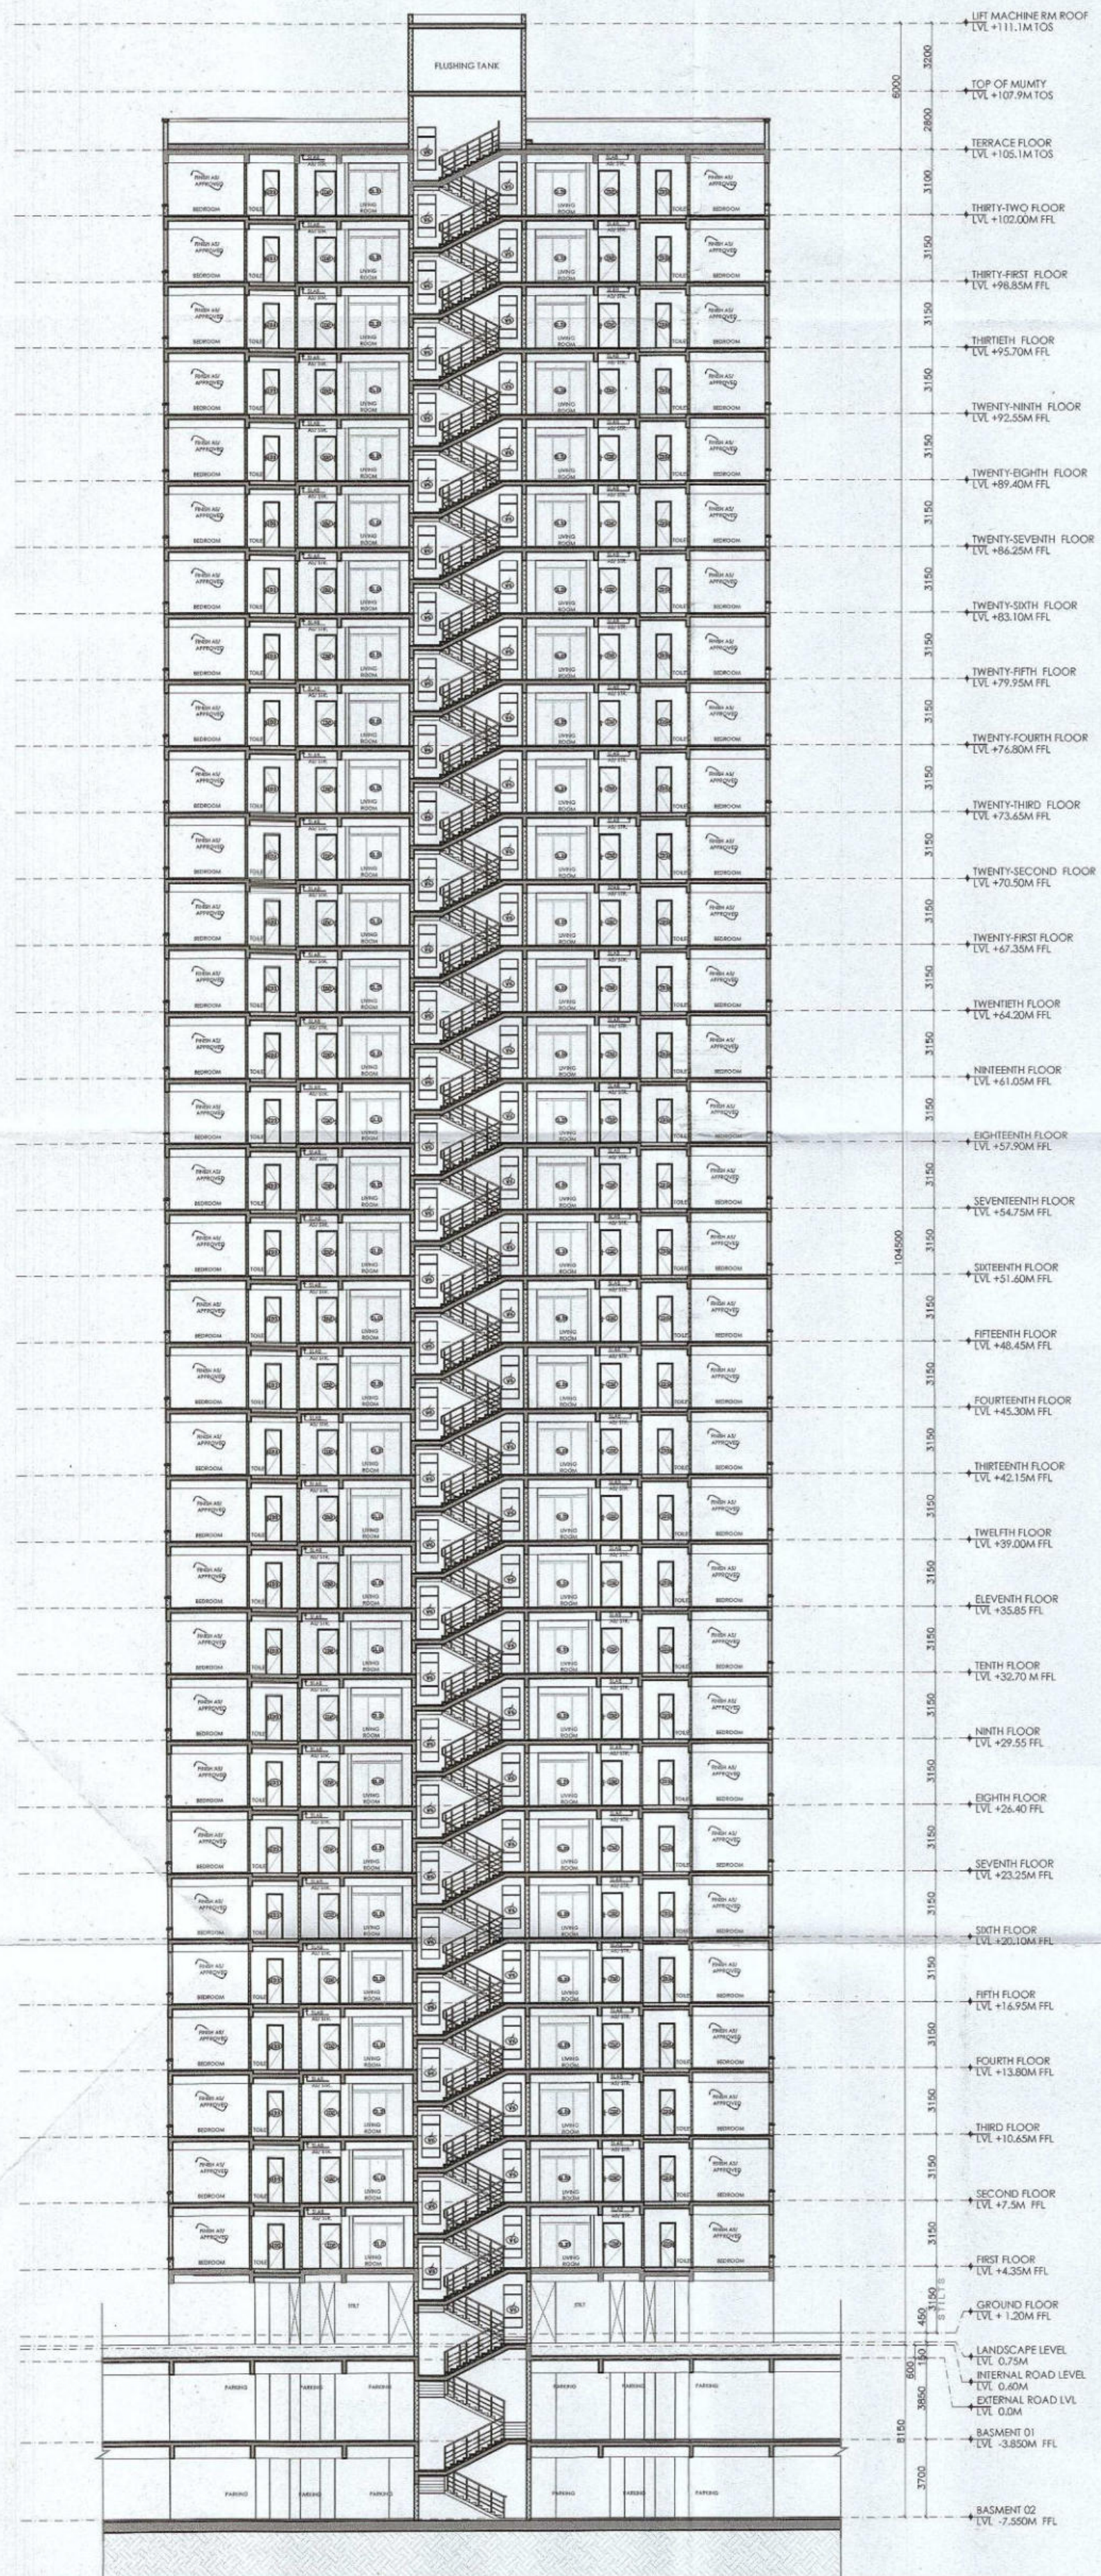

SECTION 2
SCALE 1:250

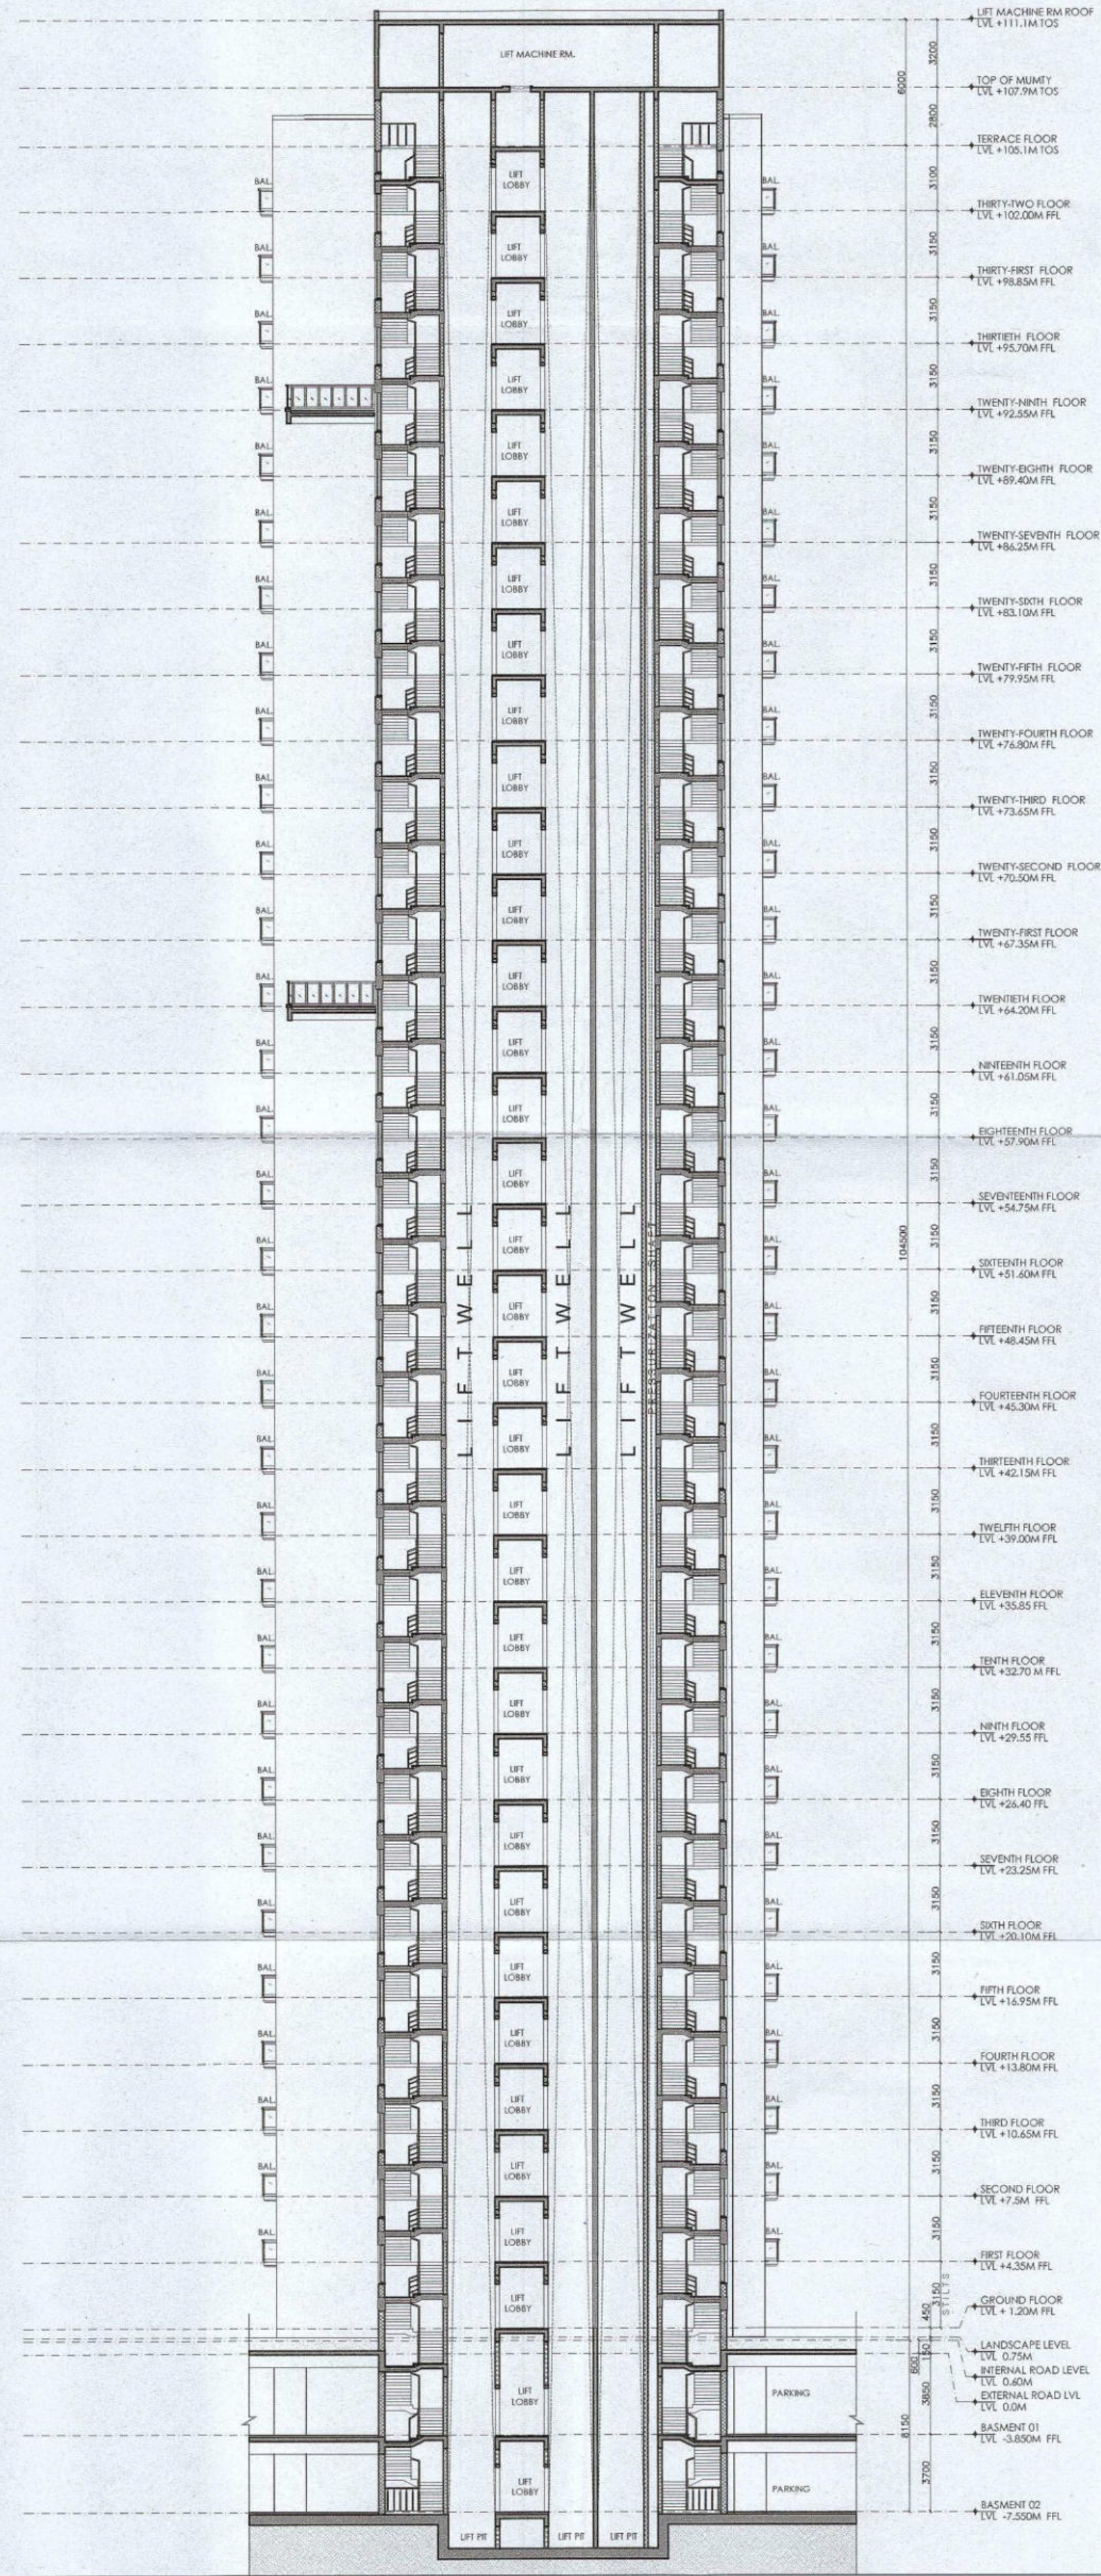

Authority Signatory


ATP (HQ) S.T.P (HQ) S.T.P (G) C.T.P (Hr)
Member Member Member Member
B.P.A.C. B.P.A.C. B.P.A.C. B.P.A.C.

ATP (HQ) (Dinesh Kumar) PA (HQ)
J.D. P.A. ATP.

SANCTIONED
TO BE READ WITH THIS OFFICE
MEMO NO.:
DATED :

NOTES:

1. SPRINKLERS ARE INCORPORATED AS/NBC 2016 VOL I CLAUSE 5.1.3 (PAGE NO. 97)
2. COMPARTMENTATION HAS BEEN DONE IN ACCORDANCE TO NBC 2016 VOL I PART 4 (FIRE&SAFETY), 4.5 (PAGE 38)
3. STAIRCASE TRAVEL DISTANCE IS ACCORDING TO NBC 2016 VOL I PART 4 (FIRE&SAFETY), Clause-4.2.4.3.1&2, page NO 33 & 34&49
4. OPENABLE PANEL IN GLAZING AFTER EVERY 10M AS PER NBC CLAUSE NO 3.4.10.2
5. ALL BUILDINGS ARE MECHANICALLY VENTILATED AS/NBC.
6. LIGHT AND VENTILATION WILL BE PROVIDED MECHANICALLY 100% POWER BACKUP.

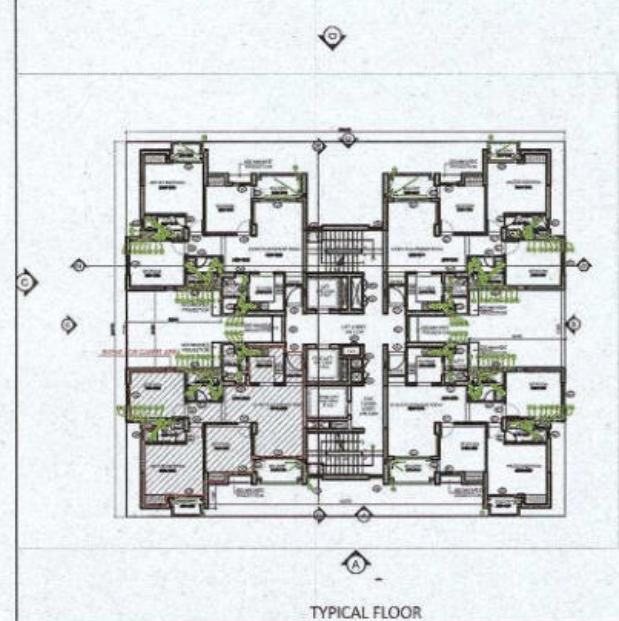

LEGEND FOR PLUMBING	PLUMBING NOTES:
① 1000 SOIL & VENT PIPE	* W.C TO VERTICAL SOIL STACK 1000 SOIL PIPE
② 1000 WASTE & VENT PIPE	* F.T TO VERTICAL WASTE STACK 1000 WASTE PIPE
③ 750 ANTI-SYPHONIC PIPE	* FLOOR DRAIN TO FLOOR TRAP 500 WASTE PIPE
④ DOMESTIC WATER SUPPLY DOWN TAKE AT 200 TO 300 FLOOR	* WASH BASIN TO FLOOR TRAP 320 WASTE PIPE
⑤ DOMESTIC WATER SUPPLY DOWN TAKE AT 150 TO 200 FLOOR	* SINK TO FLOOR TRAP 400 WASTE PIPE
⑥ DOMESTIC WATER SUPPLY DOWN TAKE AT 100 TO 150 FLOOR	
⑦ FLUSHING WATER SUPPLY DOWN TAKE AT 10 TO 32 FLOOR	
⑧ FLUSHING WATER SUPPLY DOWN TAKE AT 1 TO 10 FLOOR	
⑨ 500 DOMESTIC WATER SUPPLY O.H TANK FILLING PIPE	
⑩ 400 FLUSHING WATER SUPPLY O.H TANK FILLING PIPE	
⑪ HYDROPHIC RAIN WATER PIPE FOR BALCONY	
FT FLOOR TRAP	
FD FLOOR DRAIN	
COP CLEAN OUT PLUG	
FCO FLOOR CLEAN OUT	
D.W.S DOMESTIC WATER SUPPLY	
F.W.S FLUSHING WATER SUPPLY	
VALVE	

OWNER SIGN ARCHITECT SIGN

For A & D Estates Pvt. Ltd.

Authorized Signatory

ARCHITECT SIGN

AR. ANJANA GOYAL
CA/2018/114982
H.No. 739/2, Patel Nagar, Gurugram

Clients:
M/S A&D Estates Pvt. Ltd.
Plot No. 77
Sector - 44
Gurugram, Haryana 122003

Project Title :
PROPOSED BUILDING PLAN OF GROUP HOUSING COLONY
AREA MEASURING 12.61175
(LICENCE NO. 195 OF 2008 DATED 22.11.2008 GRANTED FOR 11.418 ACRES) AND LICENCE NO. 15 OF 2023 DATED 30.01.2023 GRANTED FOR 1.19375
ACRES (UNDER TOD ZONE) IN SECTOR-83, GURGRAM
MANESAR URBAN COMPLEX BEING DEVELOPED BY A & D
ESTATES PVT. LTD. AND OTHERS.

Drawing Title : SUBMISSION DRAWINGS

SECTIONS
TYPE D
TOWER- 8,9,10,11

DDT (M)
Member
BPAC

Scale : 1:250 Drawing No : TD02 - A - 06
Date : FEB-2023
Drawn By : P.P
Checked By : A.S
Sheet Size : A1