



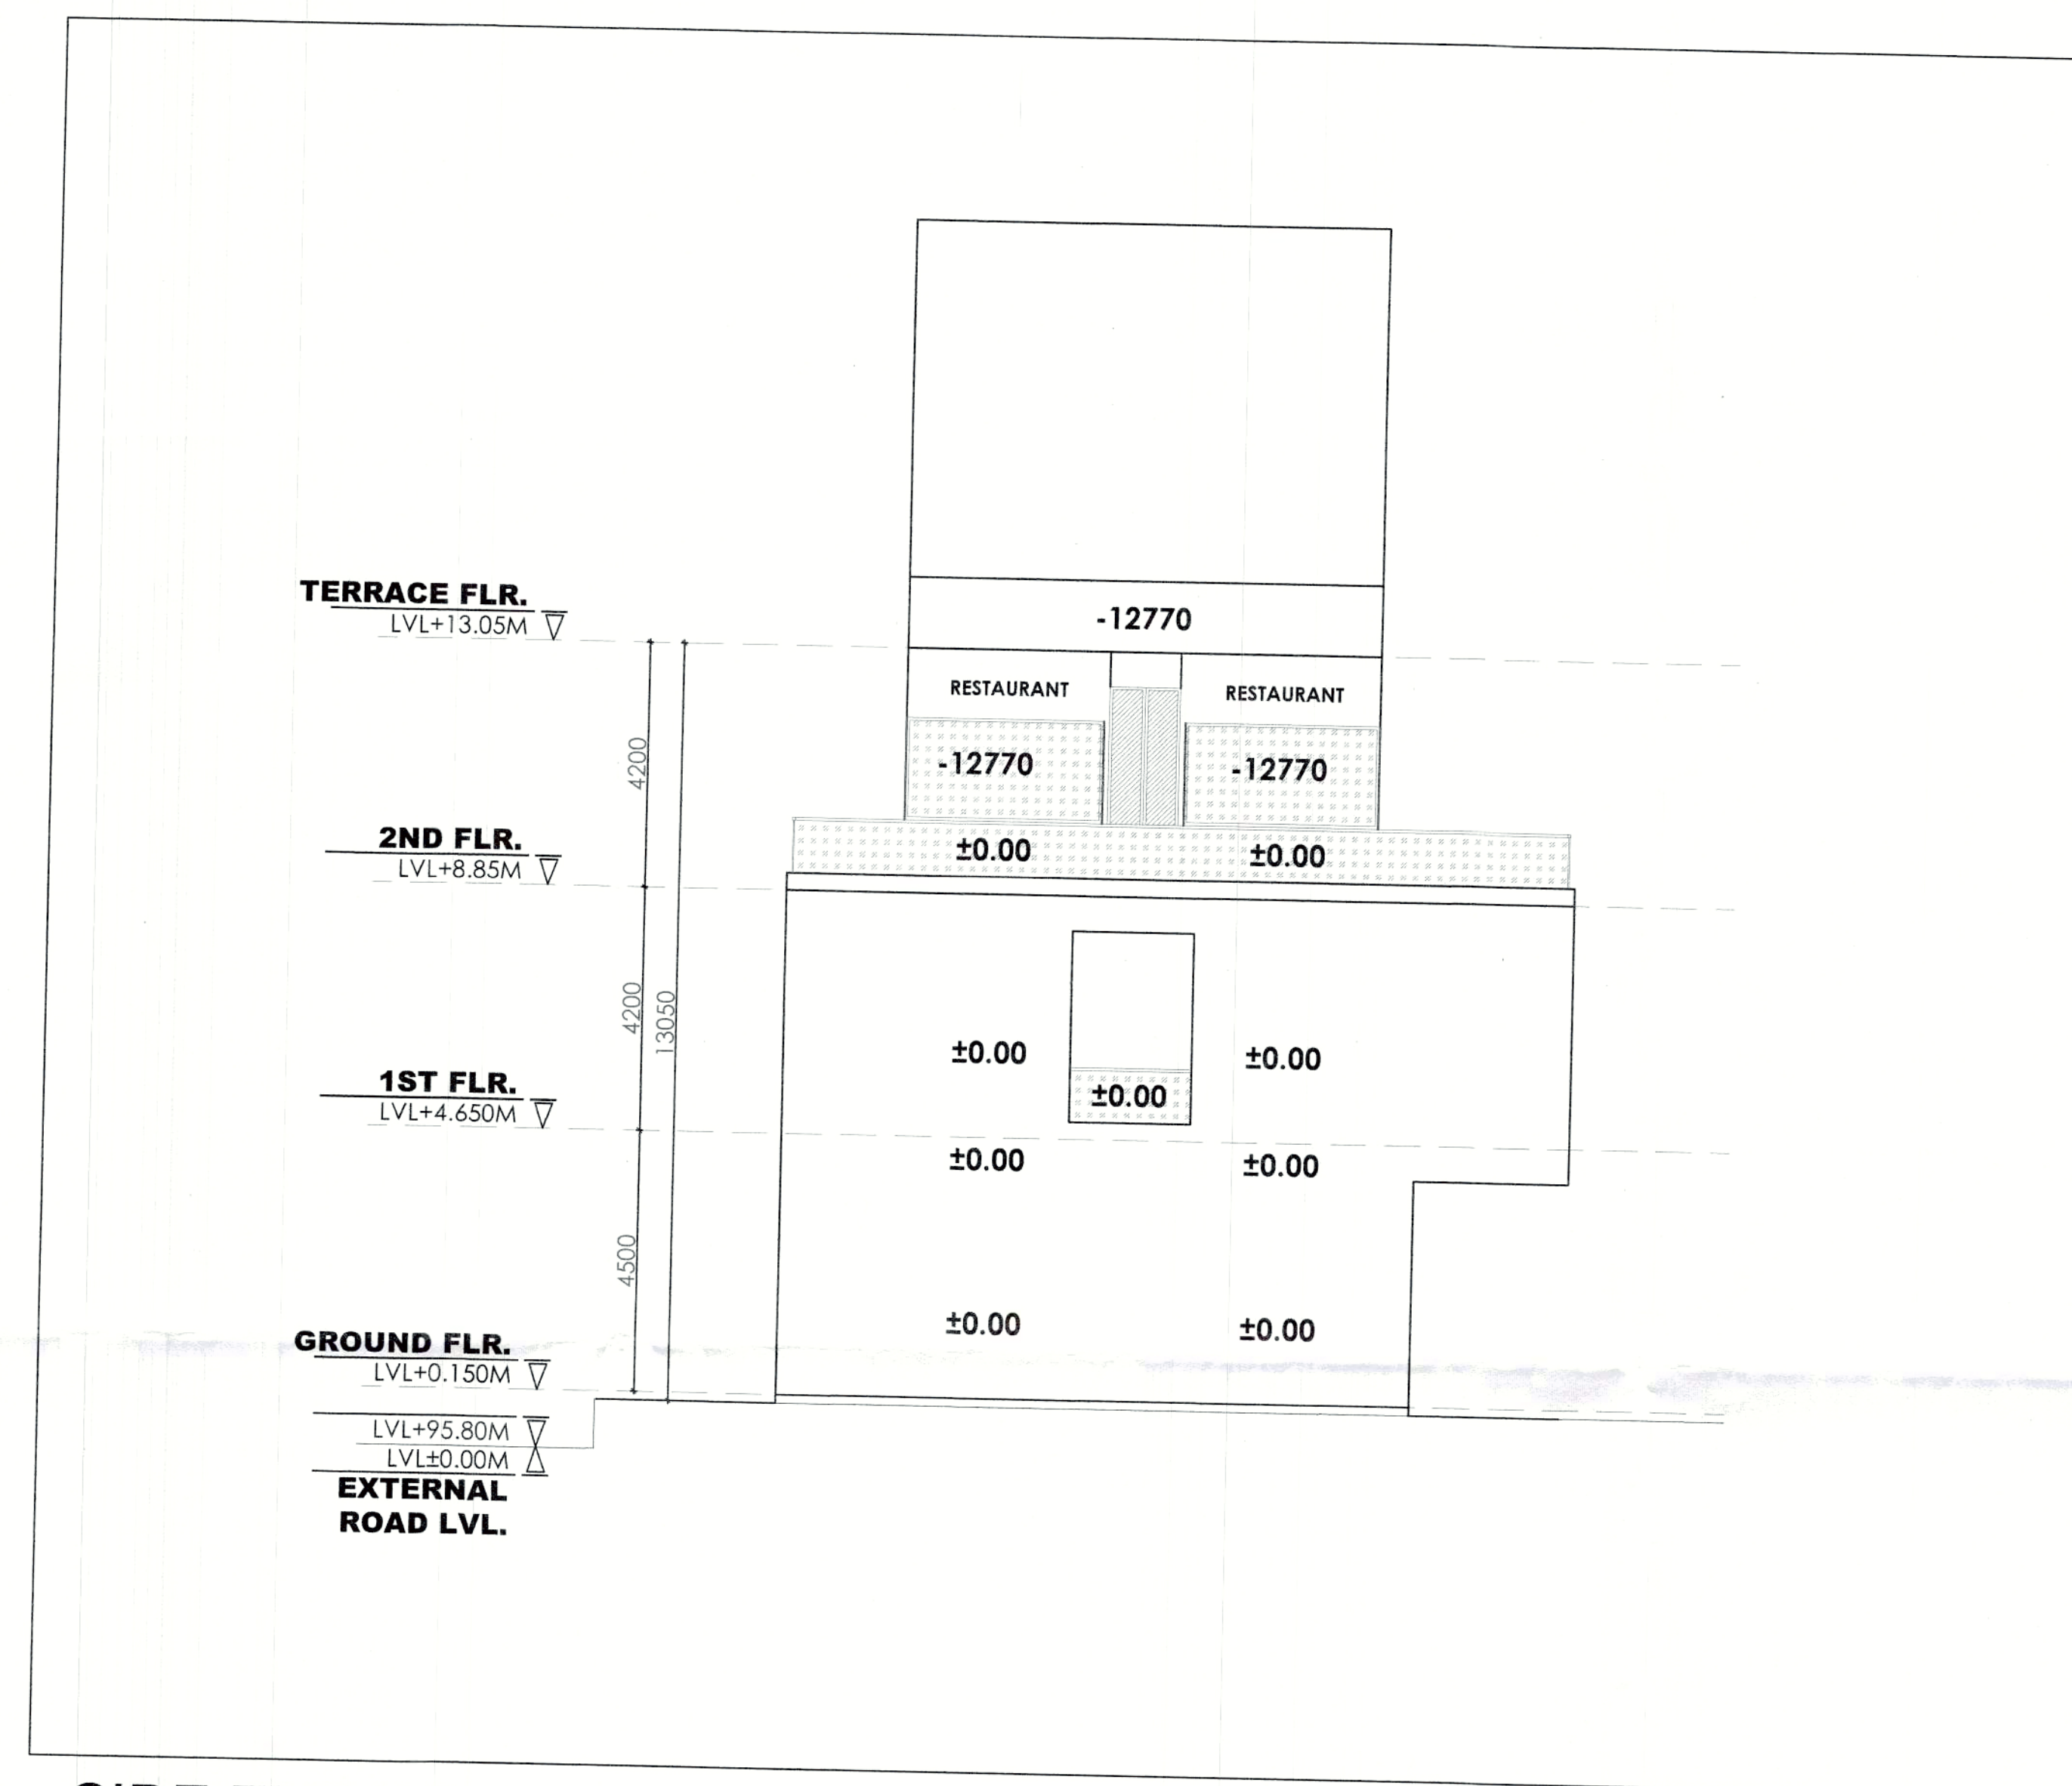

SIDE ELEVATION

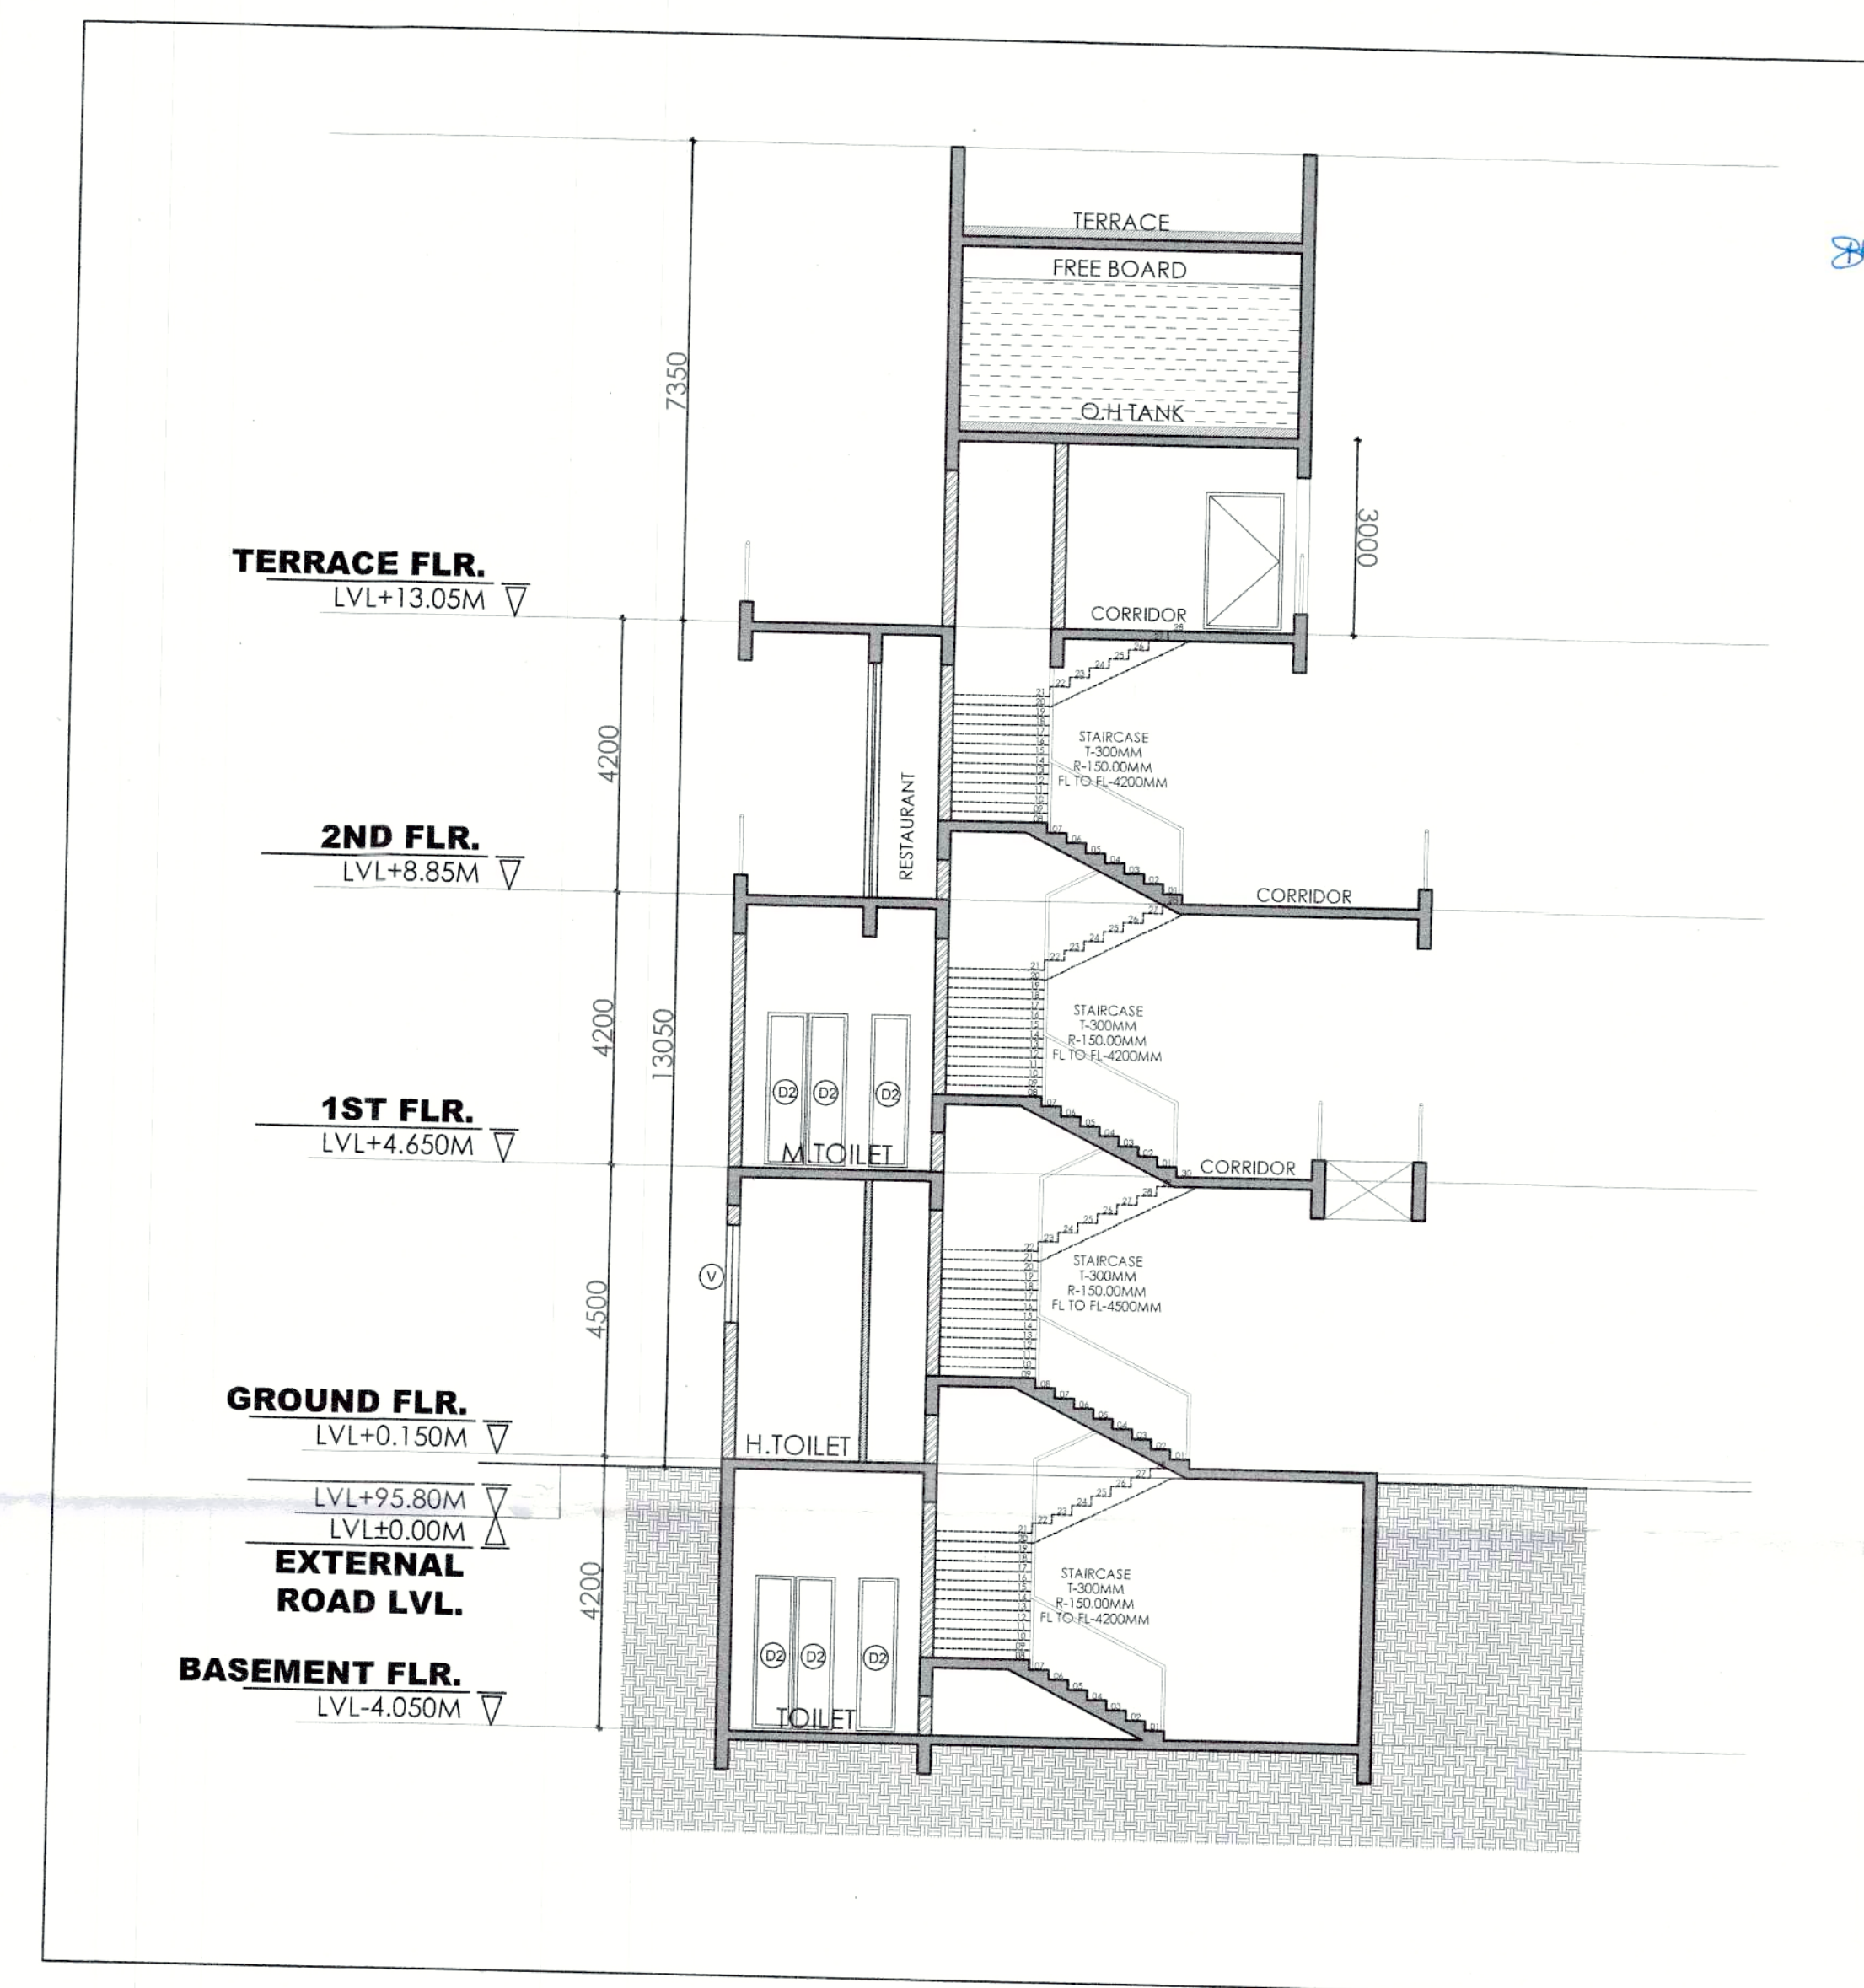

SECTION-A

OWNER SIGNATURE :		PROJECT :	
CORONA REALTORS PRIVATE LTD. Authorised Signatory RAMKRISHNA D. CHAUDHARI STRUCTURAL ENGINEER FELLOW-F-1230502		PROPOSED BUILDING PLAN OF COMMERCIAL SITE FOR AN AREA MEASURING 0.249 ACRES FALLS IN DEEN DAYAL JAN AWAS YOJANA OVER AN AREA OF 6.225 ACRES IN SECTOR-59, GURUGRAM (LICENCE NO.- 89 OF 2022 DATED ON 07-07-2022) BEING DEVELOPED BY CORONA REALTORS OVT.LTD.	
ARCHITECT'S SIGNATURE :		DRAWING TITLE : COMMERCIAL	
Shri Nisar Ahmed Ansari CA/2005/36034 NISAR AHMED ANSARI CA/2005/36034		SIDE ELEVATION & SECTION A	
SCALE :- 1:100		COMMERCIAL /08	
DATE :			