


is a PROVISIONAL BUILDING PLAN approved only for the purpose of having objections from the general public

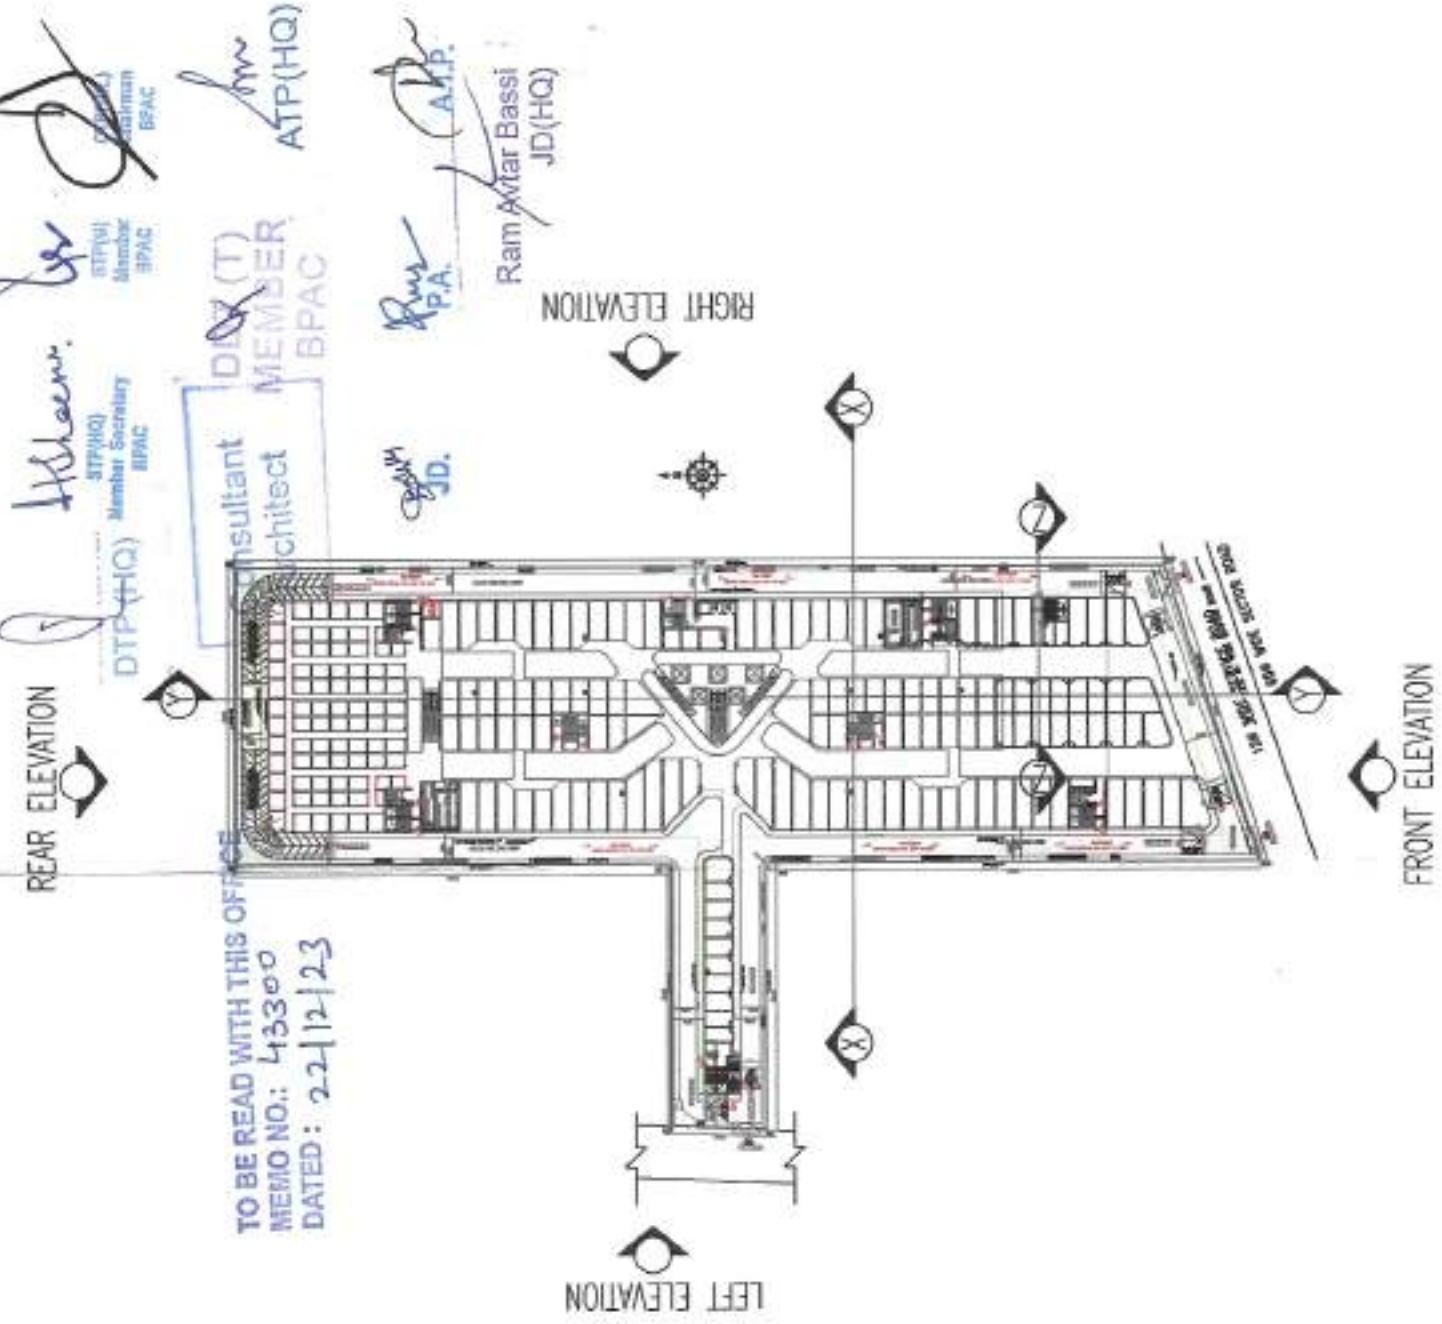

LEGEND:
Already Approved Vide
Memo No.ZP-1605/AD(RA)
2022/24270
Dated: 16.08.2022
PROPOSED AREA

FRONT ELEVATION

REAR SIDE ELEVATION

LEFT SIDE ELEVATION

RIGHT SIDE ELEVATION

GIAN P. MATUR
B. ARCH. / ARCHITECT
CANG. 80/5769
ARCHITECT'S SIGN
PROJECT -
M/S. MANGLAM MULTIPLEX PRIVATE LIMITED
REvised BUILDING PLAN OF COMMERCIAL COLONY OVER AN
AREA MEASURING 4.0 ACRES (LICENSE NO. 84 OF 2022
DATED 06.07.2022) AND (LICENSE NO. 213 OF 2022 DATED
20.10.2023) IN SECTOR-85, CHURUWANG, BEING DEVELOPED
BY MANGLAM MULTIPLEX PRIVATE LIMITED.

ELEVATIONS
10/10